


Exhibit D - Signage Detail

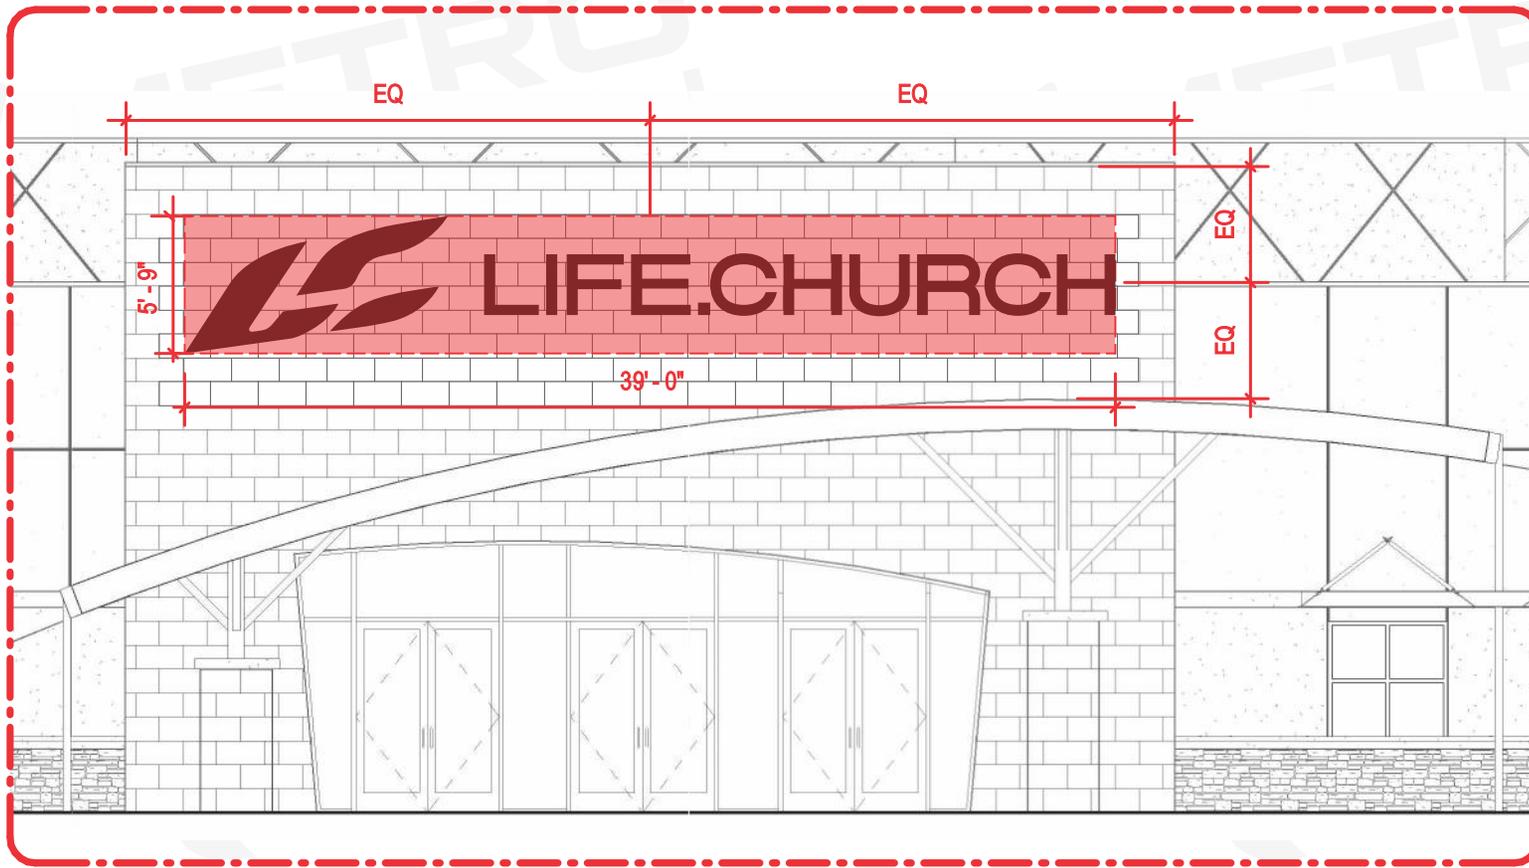

EAST ELEVATION
Scale: 1/8"=1'0"



One (1) set of black LC reverse-channel letters with LED halo-lit and LIFE.CHURCH channel letters with perforated vinyl. Dimensions of 5'-9"H x 39'-0"L.

CLIENT:
LC WEL (Wellington FL)

LOCATION:
3061 State Road 7
Wellington, FL 33449

JOB NAME:
East Elevation
LC LIFECHURCH Signage

ACCT. EXECUTIVE:
Brian Elliott

DATE:
11,12,25

SCALE:
3/16" = 1'

DESIGNER:
Justin Vander Haar - 2025



DESIGN APPROVAL

Color Specs:

ALL DESIGN WORK COPYRIGHTED © 2025 BY METRO SIGN CORP. AND IS INTENDED FOR THE EXCLUSIVE USE OF THE CLIENT. ALL RIGHTS ARE RESERVED UNTIL THE COMPLETION OF SALE TO THE CLIENT MENTIONED HEREIN. THIS DESIGN MAY NOT BE REPRODUCED IN ANY MEDIA WITHOUT THE PERMISSION OF METRO SIGNS CORP.
DUE TO MONITOR DIFFERENCES AND VARIOUS OUTPUTS, ACTUAL COLORS MAY VARY SLIGHTLY. WE USE THE PANTONE GUIDE ALONG WITH HEX CODE VALUE TO DETERMINE COLOR. DIFFERENT MEDIA (PAINT VS VINYL) MAY ALSO HAVE VERY SLIGHT DIFFERENCE. WE CANNOT GUARANTEE THE COLOR YOU SEE ACCURATELY PORTRAYS THE TRUE COLOR OF THE PROJECT.

P:\Design A Design Design_2025 Brian Elliott\Lifechurch Wellington, FL\OP008302 - LC WEL (Wellington FL) - 3061 State Road 7 - Sign Package





LIFE.CHURCH

One (1) set of black LC reverse-channel letters with LED halo-lit and LIFE.CHURCH channel letters with perforated vinyl.
Dimensions of 5'-9"H x 39'-0"L.

CLIENT:
LC WEL (Wellington FL)

LOCATION:
3061 State Road 7
Wellington, FL 33449

JOB NAME:
East Elevation
LC LIFECHURCH Signage

ACCT. EXECUTIVE:
Brian Elliott

DATE:
11,12,25

SCALE:
3/16" = 1'

DESIGNER:
Justin Vander Haar - 2025




DESIGN APPROVAL

Color Specs:

ALL DESIGN WORK COPYRIGHTED © 2025 BY METRO SIGN CORP. AND IS INTENDED FOR THE EXCLUSIVE USE OF THE CLIENT. ALL RIGHTS ARE RESERVED UNTIL THE COMPLETION OF SALE TO THE CLIENT MENTIONED HEREIN. THIS DESIGN MAY NOT BE REPRODUCED IN ANY MEDIA WITHOUT THE PERMISSION OF METRO SIGNS CORP.

DUE TO MONITOR DIFFERENCES AND VARIOUS OUTPUTS, ACTUAL COLORS MAY VARY SLIGHTLY. WE USE THE PANTONE GUIDE ALONG WITH HEX CODE VALUE TO DETERMINE COLOR. DIFFERENT MEDIA (PAINT VS VINYL) MAY ALSO HAVE VERY SLIGHT DIFFERENCE. WE CANNOT GUARANTEE THE COLOR YOU SEE ACCURATELY PORTRAYS THE TRUE COLOR OF THE PROJECT.

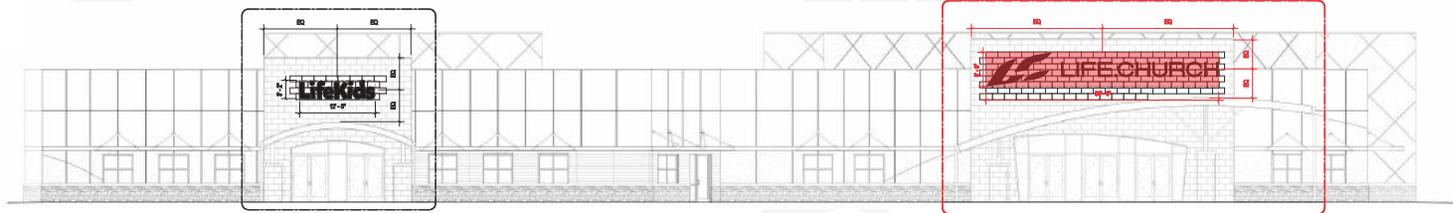

3 EAST ELEVATION
A200 1/32" = 10"



P:\Design A Design Design_2025 Brian Elliott\Lifechurch\Wellington_FL\OP008302 - LC WEL (Wellington FL) - 3061 State Road 7 - Sign Package

One (1) set of black LC reverse-channel letters with LED halo-lit and LIFE.CHURCH channel letters with perforated vinyl.
Dimensions of 5'-9"H x 39'-0"L.

CLIENT:
LC WEL (Wellington FL)

LOCATION:
3061 State Road 7
Wellington, FL 33449

JOB NAME:
East Elevation

LIFEKIDS Signage
ACCT. EXECUTIVE:
Brian Elliott

DATE:
11,12,25

SCALE:
1/2" = 1'


DESIGNER:
Justin Vander Haar - 2025

DESIGN APPROVAL

Color Specs:

ALL DESIGN WORK COPYRIGHTED © 2025 BY METRO SIGN CORR. AND IS INTENDED FOR THE EXCLUSIVE USE OF THE CLIENT. ALL RIGHTS ARE RESERVED UNTIL THE COMPLETION OF SALE TO THE CLIENT MENTIONED HEREIN. THIS DESIGN MAY NOT BE REPRODUCED IN ANY MEDIA WITHOUT THE PERMISSION OF METRO SIGNS CORR.

DUE TO MONITOR DIFFERENCES AND VARIOUS OUTPUTS, ACTUAL COLORS MAY VARY SLIGHTLY. WE USE THE PANTONE GUIDE ALONG WITH HEX CODE VALUE TO DETERMINE COLOR. DIFFERENT MEDIA (PAINT VS VINYL) MAY ALSO HAVE VERY SLIGHT DIFFERENCE. WE CANNOT GUARANTEE THE COLOR YOU SEE ACCURATELY PORTRAYS THE TRUE COLOR OF THE PROJECT.

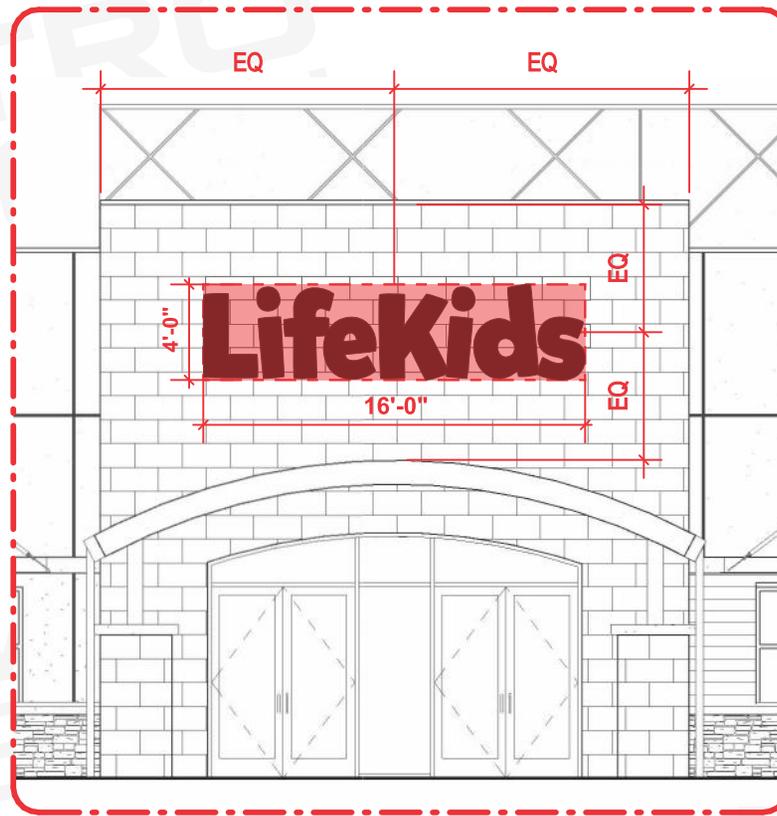

EAST ELEVATION
Scale: 1/8"=1'0"

4'-0"

LifeKids

16'-0"



LIFE.CHURCH

One (1) set of black LC reverse-channel letters with LED halo-lit and LIFE.CHURCH channel letters with perforated vinyl.
Dimensions of 5'-9"H x 39'-0"L.

CLIENT:
LC WEL (Wellington FL)

LOCATION:
3061 State Road 7
Wellington, FL 33449

JOB NAME:
East Elevation

LIFEKIDS Signage
ACCT. EXECUTIVE:
Brian Elliott

DATE:
11,12,25

SCALE:
1/2" = 1'

DESIGNER:
Justin Vander Haar - 2025




DESIGN APPROVAL

Color Specs:

ALL DESIGN WORK COPYRIGHTED © 2025 BY METRO SIGN CORP. AND IS INTENDED FOR THE EXCLUSIVE USE OF THE CLIENT. ALL RIGHTS ARE RESERVED UNTIL THE COMPLETION OF SALE TO THE CLIENT MENTIONED HEREIN. THIS DESIGN MAY NOT BE REPRODUCED IN ANY MEDIA WITHOUT THE PERMISSION OF METRO SIGNS CORP.

DUE TO MONITOR DIFFERENCES AND VARIOUS OUTPUTS, ACTUAL COLORS MAY VARY SLIGHTLY. WE USE THE PANTONE GUIDE ALONG WITH HEX CODE VALUE TO DETERMINE COLOR. DIFFERENT MEDIA (PAINT VS VINYL) MAY ALSO HAVE VERY SLIGHT DIFFERENCE. WE CANNOT GUARANTEE THE COLOR YOU SEE ACCURATELY PORTRAYS THE TRUE COLOR OF THE PROJECT.

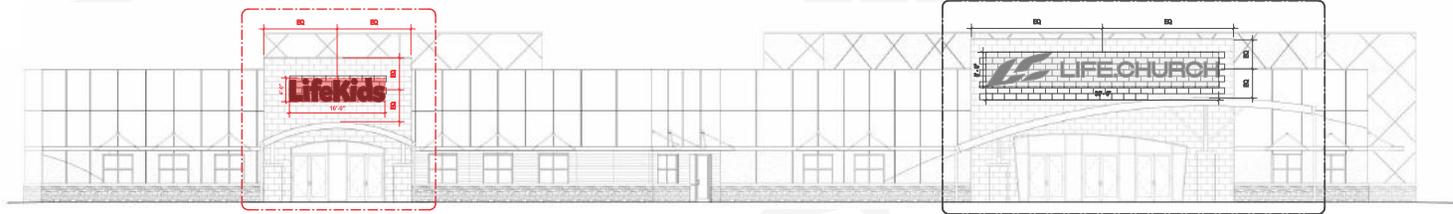

3 EAST ELEVATION
A200 1/32" = 10"

4'-0" LifeKids 16'-0"



P:\Design A Design Design_2025 Brian Elliott\Lifechurch Wellington, FL\00008302 - LC WEL (Wellington FL) - 3061 State Road 7 - Sign Package



LIFE.CHURCH

One (1) double-sided Lifechurch monument sign as per the drawing and specifications with dimensions of 5'-9"H x 14'-10"W x 2'-0"D and cabinet size of 3'-4"H x 13'-4"W.

CLIENT:
LC WEL (Wellington FL)

LOCATION:
3061 State Road 7
Wellington, FL 33449

JOB NAME:
Monument Sign

ACCT. EXECUTIVE:
Brian Elliott

DATE:
11.12.25

SCALE:
3/8" = 1'

DESIGNER:
Justin Vander Haar - 2025




DESIGN APPROVAL

Color Specs:

ALL DESIGN WORK COPYRIGHTED © 2025 BY METRO SIGN CORP. AND IS INTENDED FOR THE EXCLUSIVE USE OF THE CLIENT. ALL RIGHTS ARE RESERVED UNTIL THE COMPLETION OF SALE TO THE CLIENT MENTIONED HEREIN. THIS DESIGN MAY NOT BE REPRODUCED IN ANY MEDIA WITHOUT THE PERMISSION OF METRO SIGNS CORP.
DUE TO MONITOR DIFFERENCES AND VARIOUS OUTPUTS, ACTUAL COLORS MAY VARY SLIGHTLY. WE USE THE PANTONE GUIDE ALONG WITH HEX CODE VALUE TO DETERMINE COLOR. DIFFERENT MEDIA (PAINT VS VINYL) MAY ALSO HAVE VERY SLIGHT DIFFERENCE. WE CANNOT GUARANTEE THE COLOR YOU SEE ACCURATELY PORTRAYS THE TRUE COLOR OF THE PROJECT.

P:\Design A Design Design_2025 Brian Elliott\Lifechurch Wellington, FL\OP008302 - LC WEL (Wellington FL) - 3061 State Road 7 - Sign Package

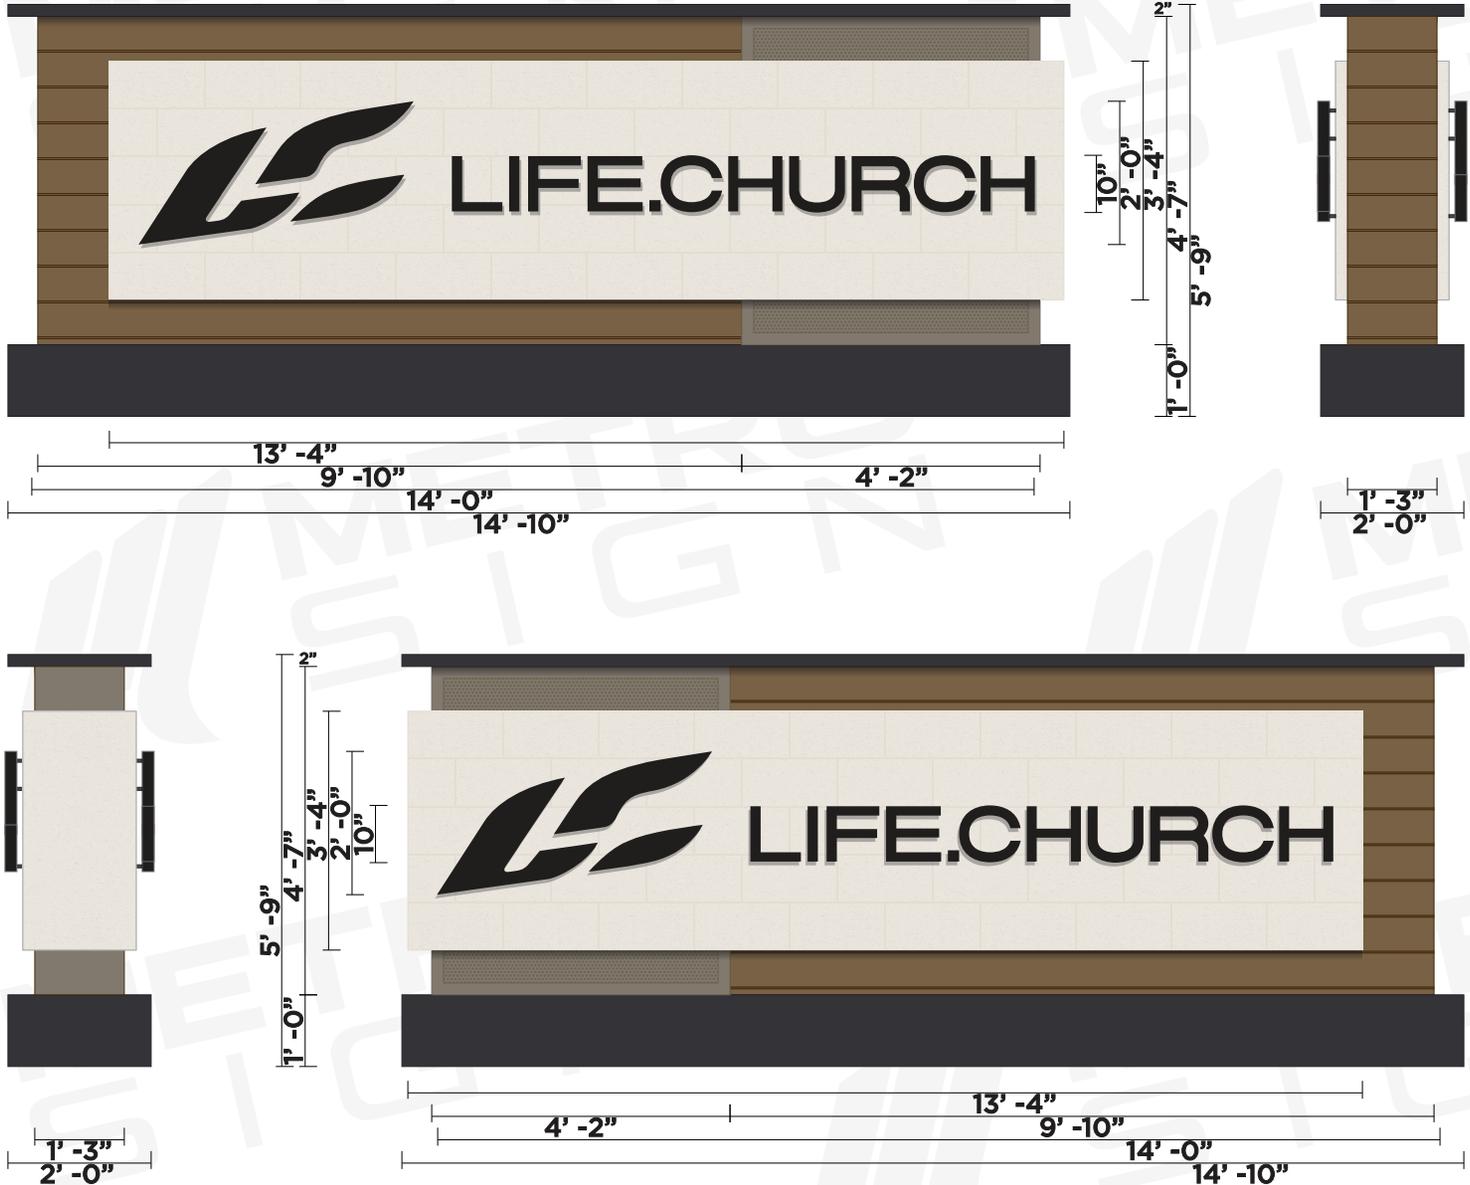



LIFE.CHURCH

One (1) set of "3061" address numerals.

SIZE & COLOR TBD

3061

CLIENT:
LC WEL (Wellington FL)

LOCATION:
3061 State Road 7
Wellington, FL 33449

JOB NAME:
Address Numerals

ACCT. EXECUTIVE:
Brian Elliott

DATE:
11,12,25

SCALE:
1.5" = 1'

DESIGNER:
Justin Vander Haar - 2025



DESIGN APPROVAL

Color Specs:

ALL DESIGN WORK COPYRIGHTED © 2025 BY METRO SIGN CORP. AND IS INTENDED FOR THE EXCLUSIVE USE OF THE CLIENT. ALL RIGHTS ARE RESERVED UNTIL THE COMPLETION OF SALE TO THE CLIENT MENTIONED HEREIN. THIS DESIGN MAY NOT BE REPRODUCED IN ANY MEDIA WITHOUT THE PERMISSION OF METRO SIGNS CORP.
DUE TO MONITOR DIFFERENCES AND VARIOUS OUTPUTS, ACTUAL COLORS MAY VARY SLIGHTLY. WE USE THE PANTONE GUIDE ALONG WITH HEX CODE VALUE TO DETERMINE COLOR. DIFFERENT MEDIA (PAINT VS VINYL) MAY ALSO HAVE VERY SLIGHT DIFFERENCE. WE CANNOT GUARANTEE THE COLOR YOU SEE ACCURATELY PORTRAYS THE TRUE COLOR OF THE PROJECT.

P:\Design A Design Design_2025 Brian Elliott\Lifchchurch\Wellington, FL\OP008302 - LC WEL (Wellington FL) - 3061 State Road 7 - Sign Package

