


Exhibit C - Floor Plan

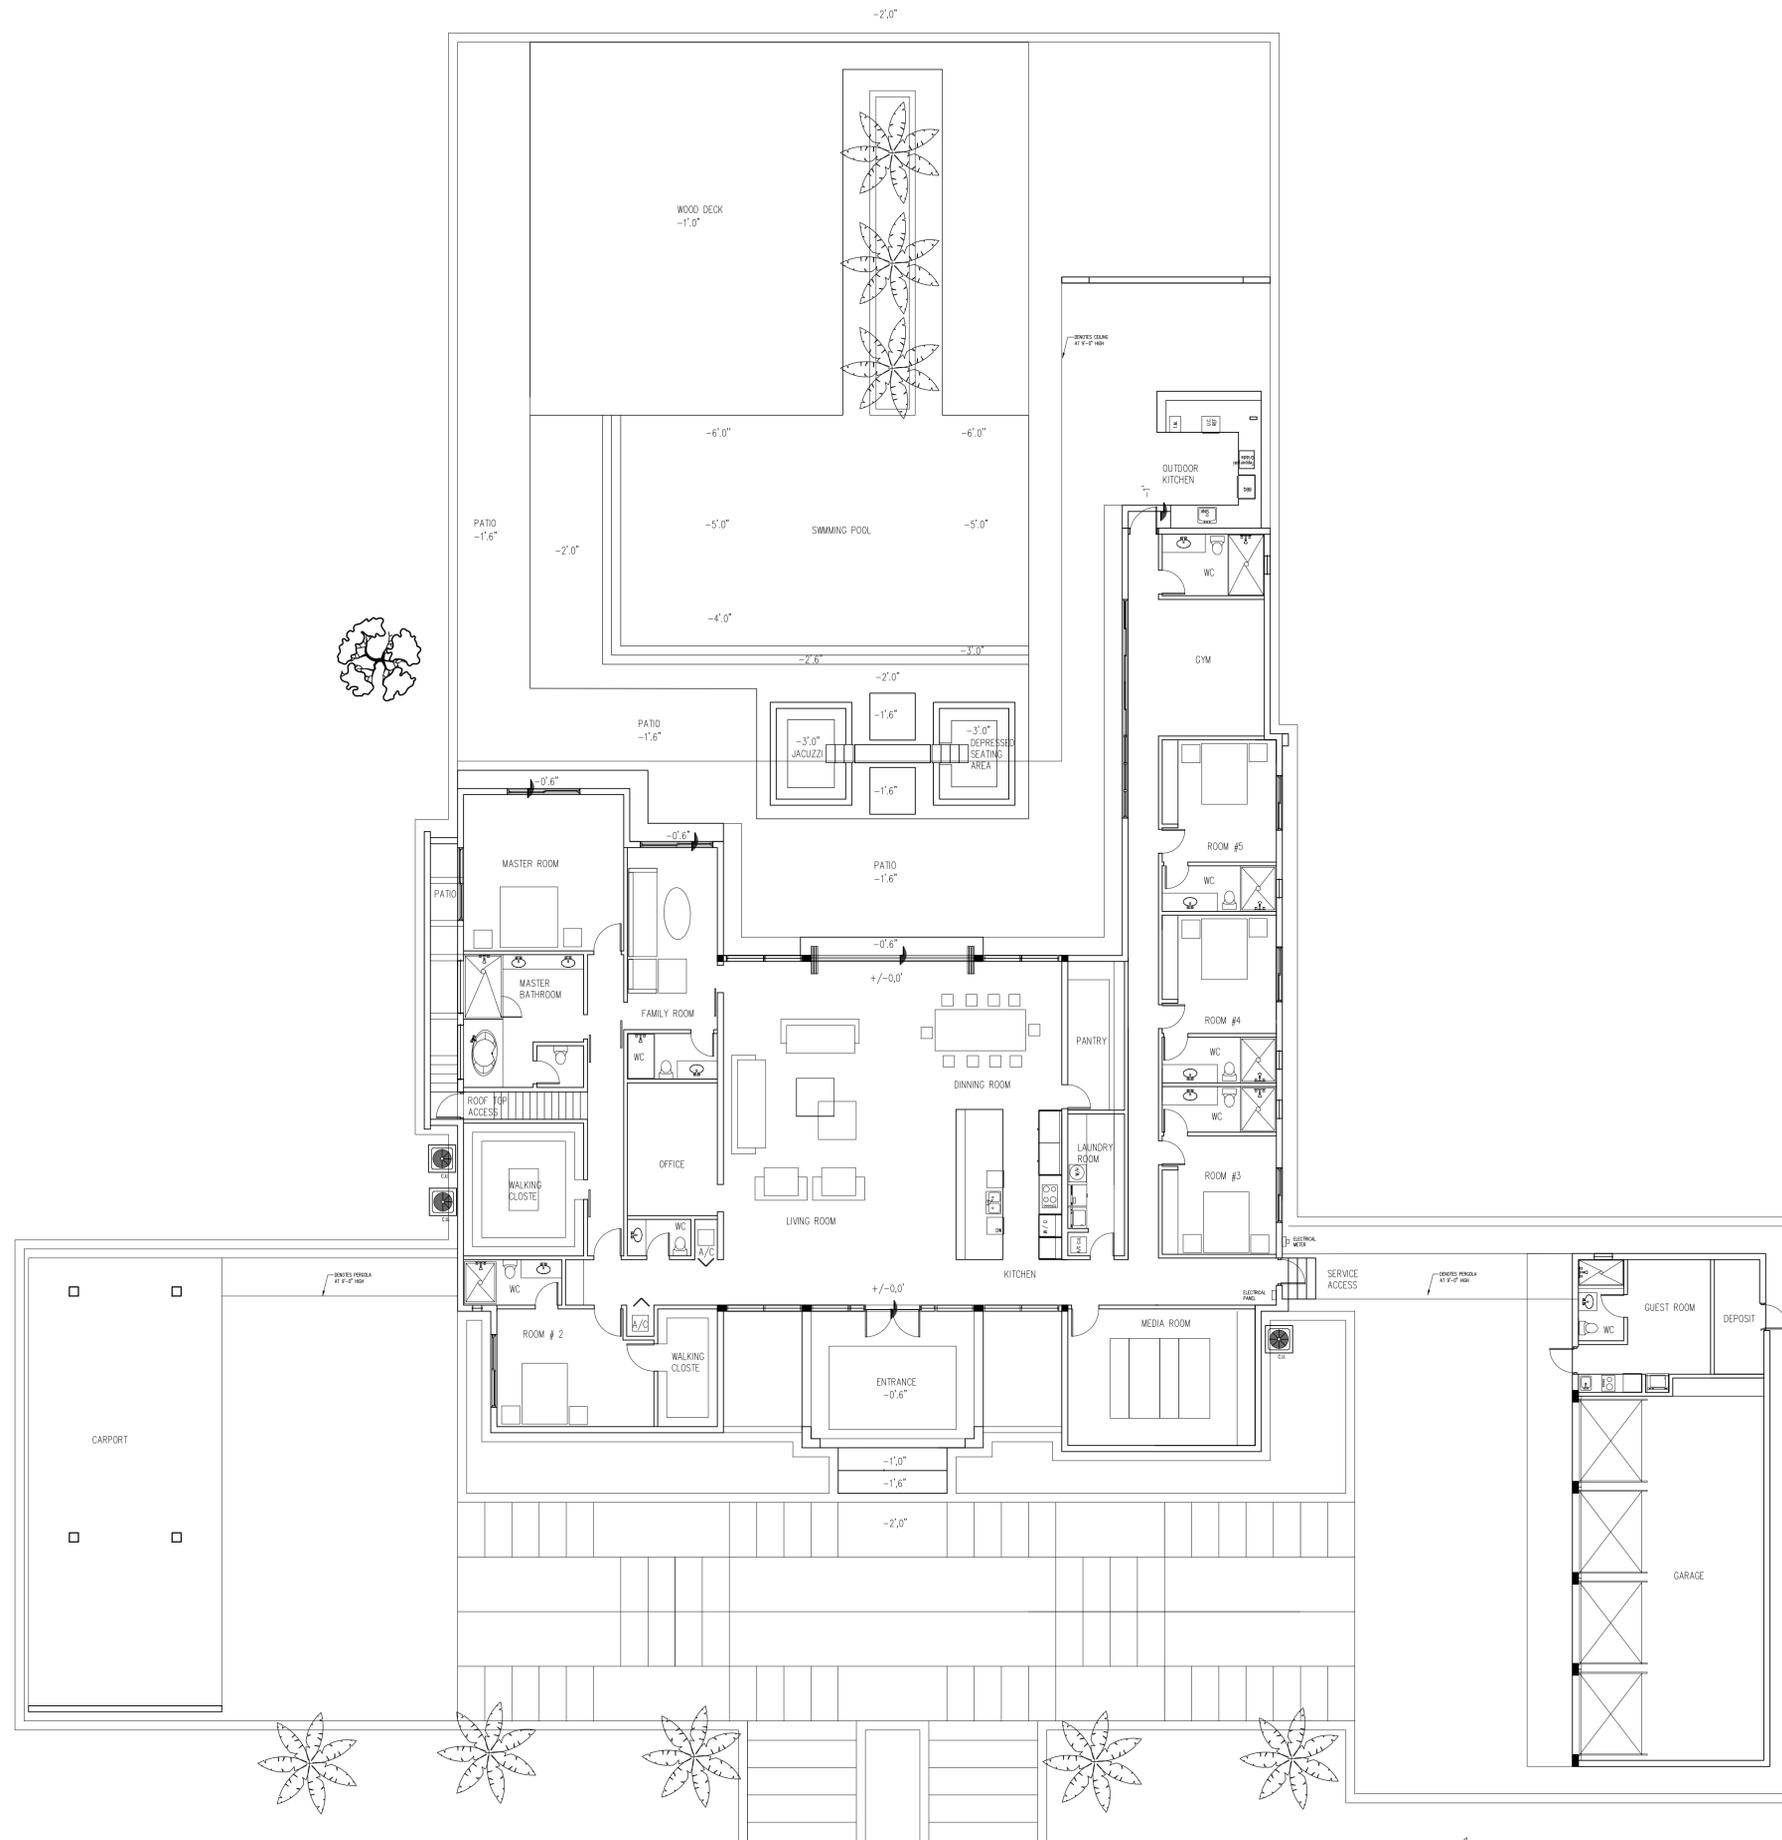

MEL DESIGN INC
 Maria Elisa Lopez
 2025 NE 198 Terrace
 Miami, FL 33179
 t: 786-506-2509

adolfo j. gonzalez, p.e.
 professional engineer
 lic. no. 58620

2050 coral way, suite 502
 miami, florida 33145
 t: 305-415-8782

Revisions:

No.	Date	Dept./Section	By

NEW RESIDENCE, BARTRA RACSO &
 BARTRA URSULA.

ADDRESS: 738 CINDY CIRCLE LANE, WELLINGTON FL 33414

Seal:

Adolfo J. Gonzalez, P.E.
 Professional Engineer
 Reg. No. 58620

DRAWN BY: M.E.L.
 CHECKED BY: A.G.
 DATE: 01 / 05 / 2018
 SCALE: AS SHOWN
 JOB No.: 170517

FLOOR PLAN
 SCALE: 1/4" = 1'-0"



SHEET: A-2