





1 FRONT ELEVATION

1/4"=1'-0"



1 REAR ELEVATION

1/4"=1'-0"



GRANOFF ARCHITECTS

330 RAILROAD AVENUE
GREENWICH, CT 06830

203.625.9460

WWW.GRANOFFARCHITECTS.COM

FARRELL WELLINGTON ESTATES WEST


FLORIDA

DATE: 06/22/2022

DRAWING NO.:

LOT 21

© 2022 GRANOFF ARCHITECTS
These drawings, concepts, designs and ideas are the property of Granoff Architects, P.C.
They may not be copied, reproduced, disclosed to others, or used in connection with any
work other than the specified project for which they were prepared, in whole or in part,
without prior written consent of Granoff Architects, P.C.

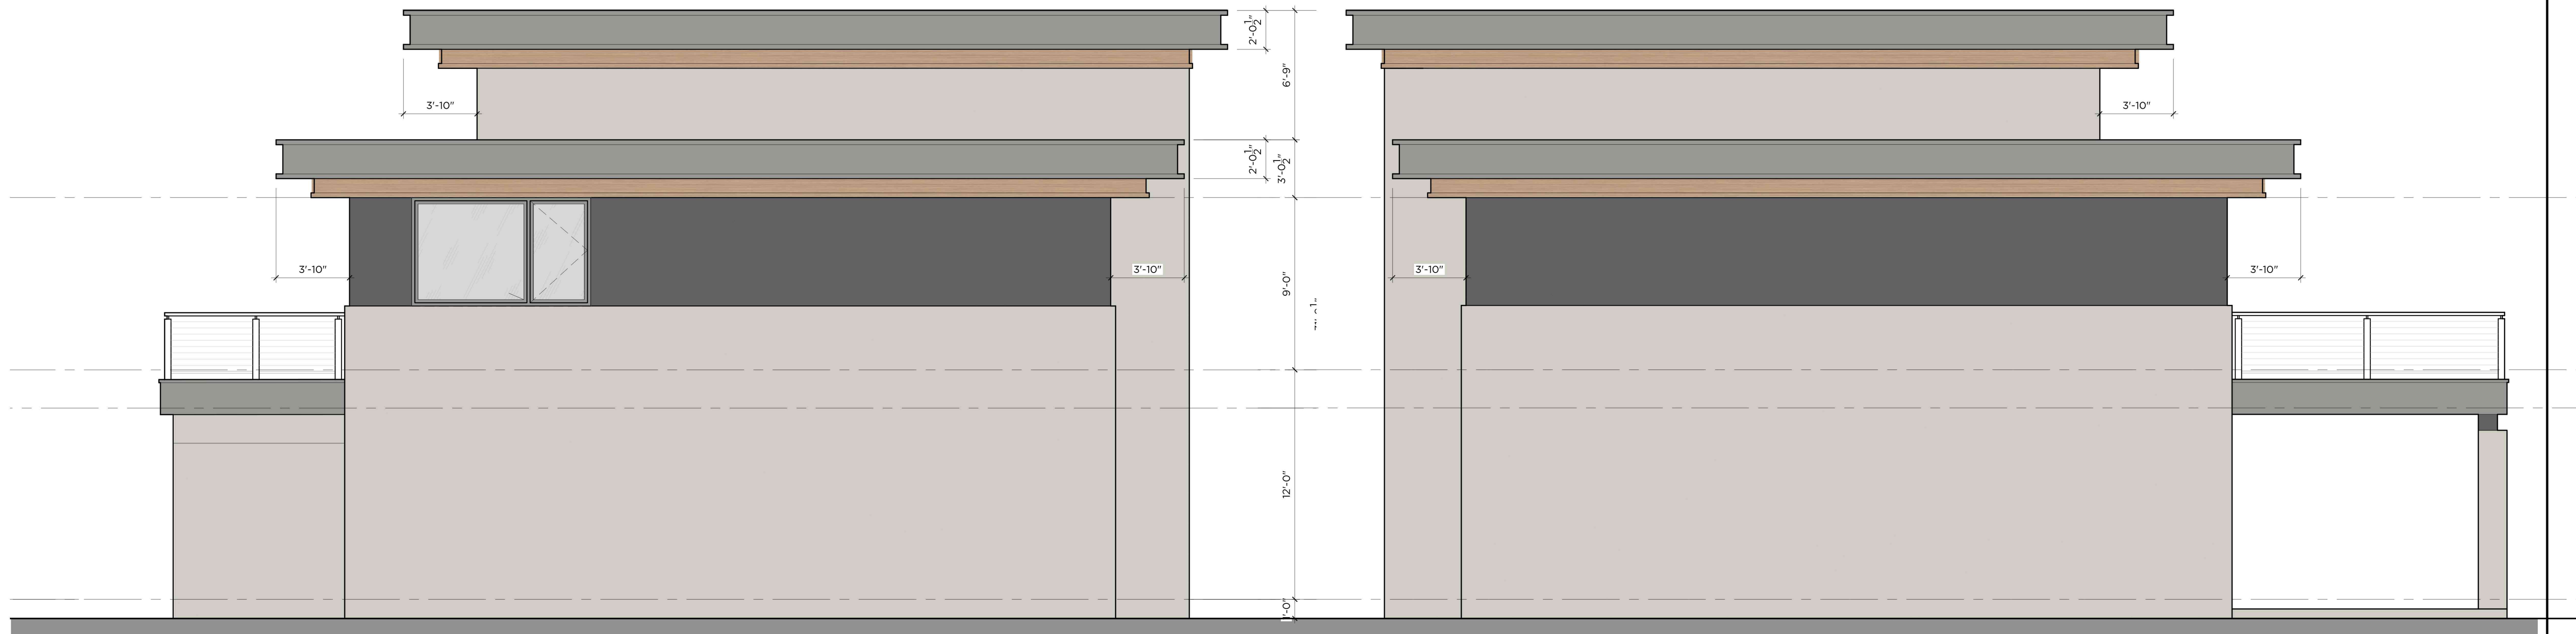

1 GARAGE SIDE ELEVATION

1/4"=1'-0"

2 SIDE ELEVATION

1/4"=1'-0"



GRANOFF ARCHITECTS

330 RAILROAD AVENUE
GREENWICH, CT 06830

203.625.9460

WWW.GRANOFFARCHITECTS.COM

FARRELL WELLINGTON ESTATES WEST


FLORIDA

DATE: 06/22/2022


DRAWING NO.:

LOT 21

© 2022 GRANOFF ARCHITECTS
These drawings, concepts, designs and ideas are the property of Granoff Architects, P.C.
They may not be copied, reproduced, disclosed to others, or used in connection with any
work other than the specified project for which they were prepared, in whole or in part,
without prior written consent of Granoff Architects, P.C.

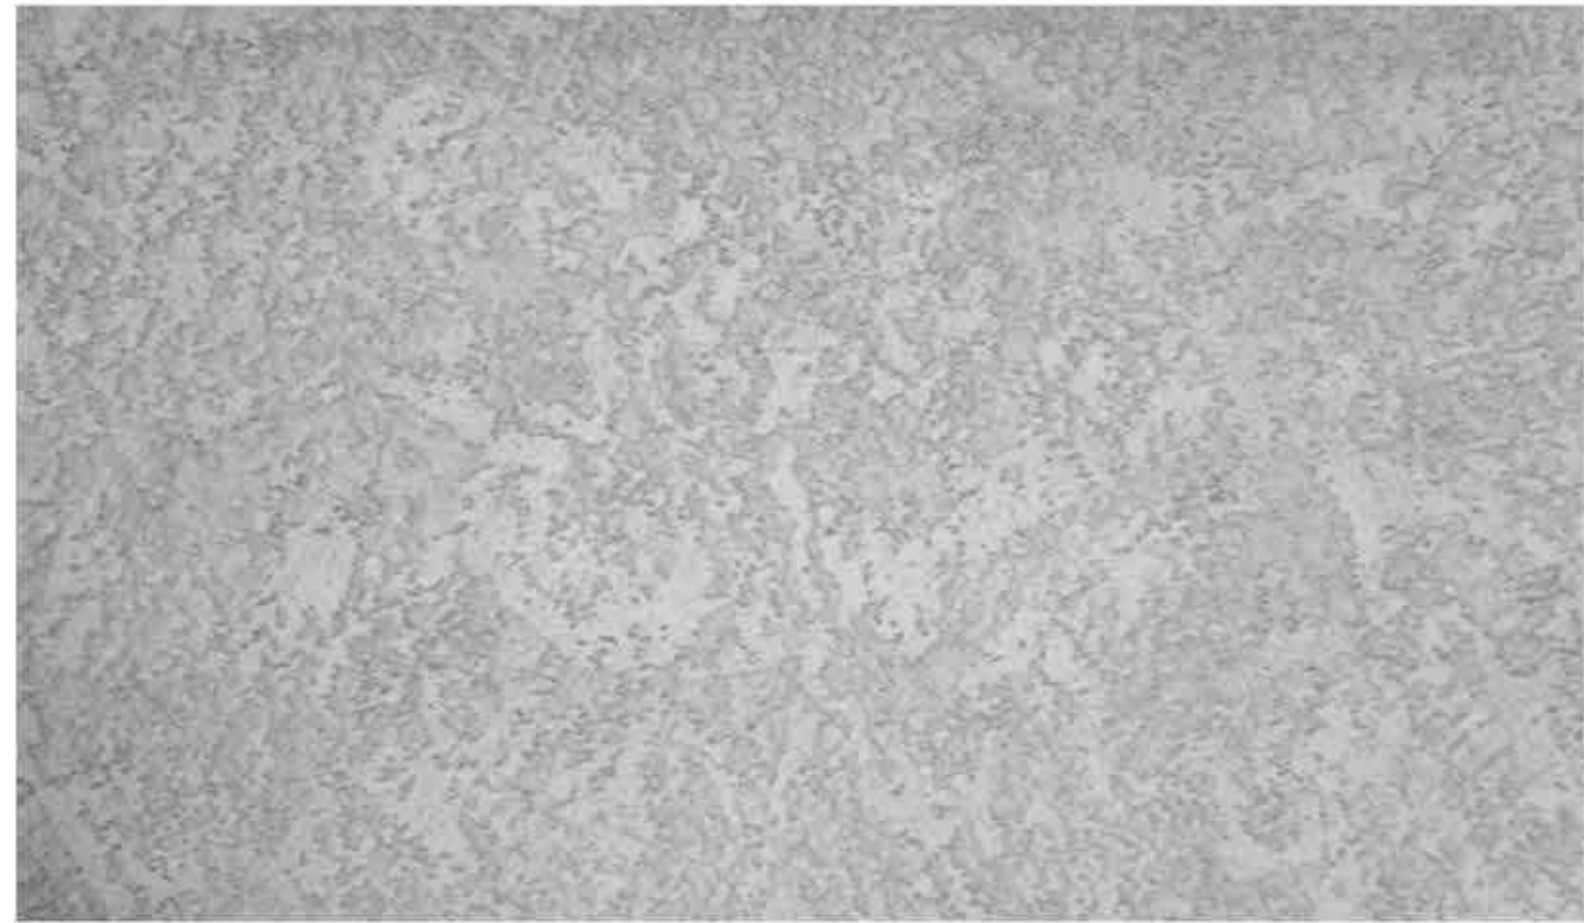

3 COAT STUCCO VENEER
LACE FINISH W/ VERTICAL AND HORIZONTAL
SCORING

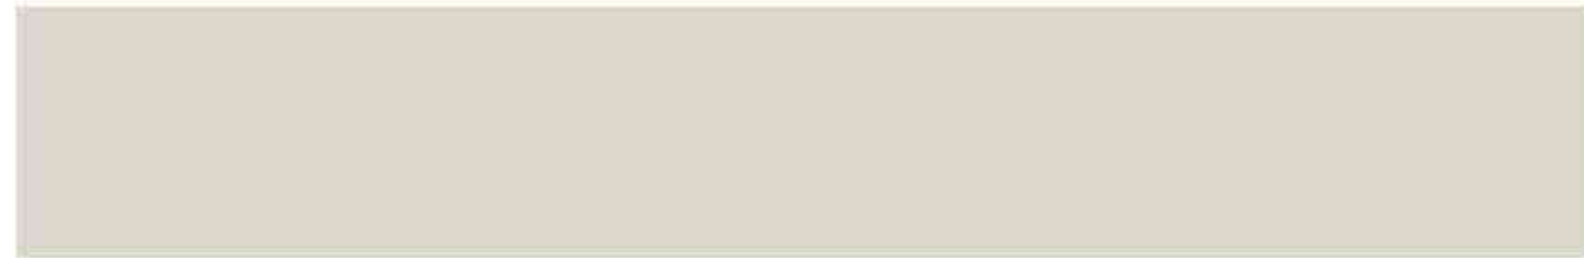

GREY PAINT

1



3 COAT STUCCO VENEER
- SAND FINISH W/ VERTICAL SCORING



CHARCOAL PAINT

2



METAL FRAME HURRICANE RATED WINDOW
SYSTEM



SLATE GRAY FINISH

3



FASCIA/SOFFIT



OAK FASCIA/SOFFIT

4




HURRICANE-RATED O.H. GLASS GARAGE
DOOR



SLATE GRAY FRAME FINISH
FROSTED GLASS PANEL

5

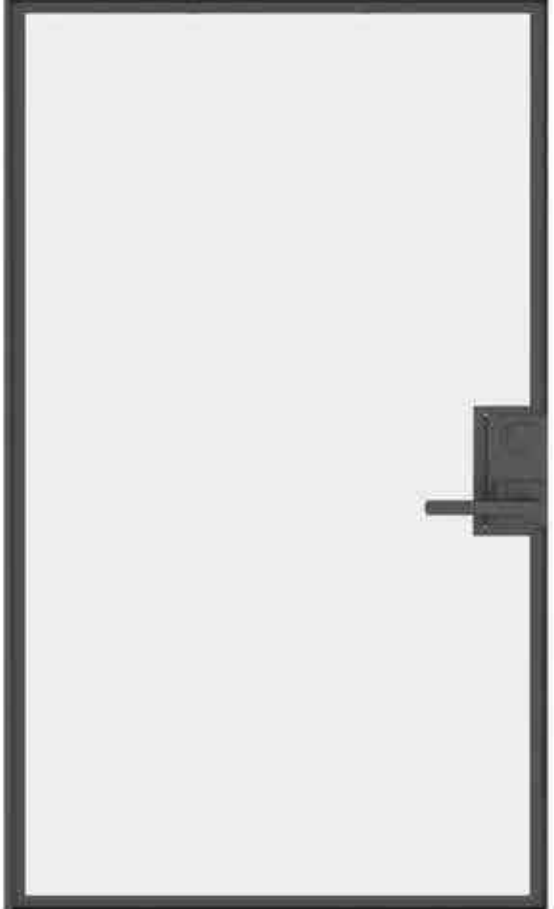

METAL FRAMED HURRICANE RATED DOOR
AND WINDOW SYSTEM



SLATE GRAY FRAME FINISH

6



GRANOFF ARCHITECTS

330 RAILROAD AVENUE
GREENWICH, CT 06830

203.625.9460

WWW.GRANOFFARCHITECTS.COM

**FARRELL WELLINGTON
ESTATES WEST**

FLORIDA

DATE: 07/26/2023

DRAWING NO.:

LOT 21

© 2022 GRANOFF ARCHITECTS.
These drawings, concepts, designs and ideas are the property of Granoff Architects, P.C.
They may not be copied, reproduced, disclosed to others, or used in connection with any
work other than the specified project for which they were prepared, in whole or in part,
without prior written consent of Granoff Architects, P.C.



STAINLESS STEEL CABLE RAIL AND POST



7

STAINLESS STEEL FINISH

**FARRELL WELLINGTON
ESTATES WEST**

FLORIDA

DATE: 07/26/2023

DRAWING NO.:

LOT 21



GRANOFF ARCHITECTS

330 RAILROAD AVENUE
GREENWICH, CT 06830

203.625.9460

WWW.GRANOFFARCHITECTS.COM

© 2022 GRANOFF ARCHITECTS.
These drawings, concepts, designs and ideas are the property of Granoff Architects, P.C.
They may not be copied, reproduced, disclosed to others, or used in connection with any
work other than the specified project for which they were prepared, in whole or in part,
without prior written consent of Granoff Architects, P.C.

Previously Approved Elevations



GRANOFF ARCHITECTS

330 RAILROAD AVENUE
GREENWICH, CT 06830
203.625.9460
WWW.GRANOFFARCHITECTS.COM

**FARRELL ESTATES
WELLINGTON**

FLORIDA

DATE: 10/19/2023

DRAWING NO.:

MODEL 3

© 2022 GRANOFF ARCHITECTS
These drawings, concepts, designs and ideas are the property of Granoff Architects, P.C.
They may not be copied, reproduced, disclosed to others, or used in connection with any
work other than the specified project for which they were prepared, in whole or in part,
without prior written consent of Granoff Architects, P.C.