

Exhibit A
2025-0024-ARB



DATE: 10/23/25

ELEVATION LEGEND

- CEMENT STUCCO WALL
COLOR 1: SHERWIN WILLIAMS SW 7668 NEUTRAL GROUND
- CEMENT STUCCO WALL
COLOR 2: CUSTOM COLOR MATCH PER FORMULA
CCE COLORANT OZ 32 64 128
B1-BLACK - 4 - 1
R2-MAROON - 1 - -
Y3-DEEP GOLD - 10 1 1
- CEMENT STUCCO WALL
COLOR 3: SHERWIN WILLIAMS SW 6115 TOTALLY TAN
- CEMENT STUCCO TRIM CORNICE
COLOR 4: SHERWIN WILLIAMS SW 6299 SPATIAL WHITE
- COLOR 5: EXTRA SPACE GREEN
MATCH PANTONE COLOR - PMS 376
- ALUMINUM FRAMING TYPE - SEE A4.3
- INDICATES DOOR/WINDOW COMPONENT PRESSURE -
SEE CHART ON S02

- 1 CEMENT STUCCO WALL
COLOR 1
- 2 CEMENT STUCCO WALL
COLOR 2
- 3 CEMENT STUCCO WALL
COLOR 3
- 4 CEMENT STUCCO TRIM/BAND
COLOR: WHITE - SW 6299, SPATIAL WHITE
- 5 CEMENT STUCCO CORNICE
COLOR: WHITE - SW 6299, SPATIAL WHITE
- 6 ALUMINUM FRAMING W/ CLEAR INSULATED GLAZING
- 7 ALUMINUM FRAMING W/ INSULATED SPANDREL GLAZING
- 8 INTERNALLY ILLUMINATED WALL MOUNTED BUILDING SIGN
SEE DETAIL B/A4.3
- 9 PREFINISHED ALUMINUM WINDOW SHUTTER WITH CEMENT
STUCCO TRIM
COLOR: MATCH SW 6299, SPATIAL WHITE
- 10 INSULATED ALUMINUM OVERHEAD SECTIONAL DOOR W/
INSULATED GLASS LITES
- 11 CONCRETE BARREL TILE - SPANISH 'S' CONCRETE ROOF
TILE BY WESTLAKE ROYAL ROOFING (BARCELONA 500)
OR APPROVED EQUAL - WITH METAL FASCIA
COLOR: KHAKI BLEND
- 12 PREFINISHED STANDING SEAM METAL LINING
COLOR: COLOR 5
- 13 LIVING VEGETATION WALL - SEE LANDSCAPE DRAWINGS
- 14 ALUMINUM COMPOSITE PANEL OVERHANG
- 15 PAINTED, INSULATED HOLLOW METAL DOOR AND FRAME
- 16 PREFINISHED METAL COPING
COLOR: BONE WHITE
- 17 PAINTED HOLLOW PVC RAFTER TAIL (EKENA MILLWORK, OR
EQUAL)
COLOR: SW 6299 SPATIAL WHITE
- 18 PREFINISHED, PREFINISHED SUNSHADE WITH HANGER
ROD ASSEMBLY (MAPES SUPERSHADE HANGER ROD
CANOPY, OR EQUAL)

NOTE: AWARDED G.C. SHALL SUBMIT THE FOLLOWING FOR ALL
EXTERIOR WINDOWS, DOORS AND GARAGE DOORS TO WELLINGTON
PRIOR TO ISSUANCE OF BUILDING PERMIT:

1. MANUFACTURER'S INSTALLATION SPECIFICATIONS
2. MANUFACTURER'S TESTING DATA OR MANUFACTURER'S
NOTICE OF ACCEPTANCE LETTER (NOA)







GLAZING NOTES:


1. ALL WINDOWS SHALL BE FRAMED IN CLEAR ANODIZED ALUMINUM. GLAZING SHALL BE
TEMPERED 1" INSULATED WITH LOW E GLASS.

2. TYPICAL GLASS SHALL BE CLEAR UNTINTED GLAZING UNLESS NOTED OTHERWISE.


3. SPANDREL GLAZING SHALL HAVE A BLACK CERAMIC FRIT.

4. ALL EIFS TRIM AROUND ALUMINUM FRAMING AND LOUVERS TO BE SW 6299 SPATIAL WHITE

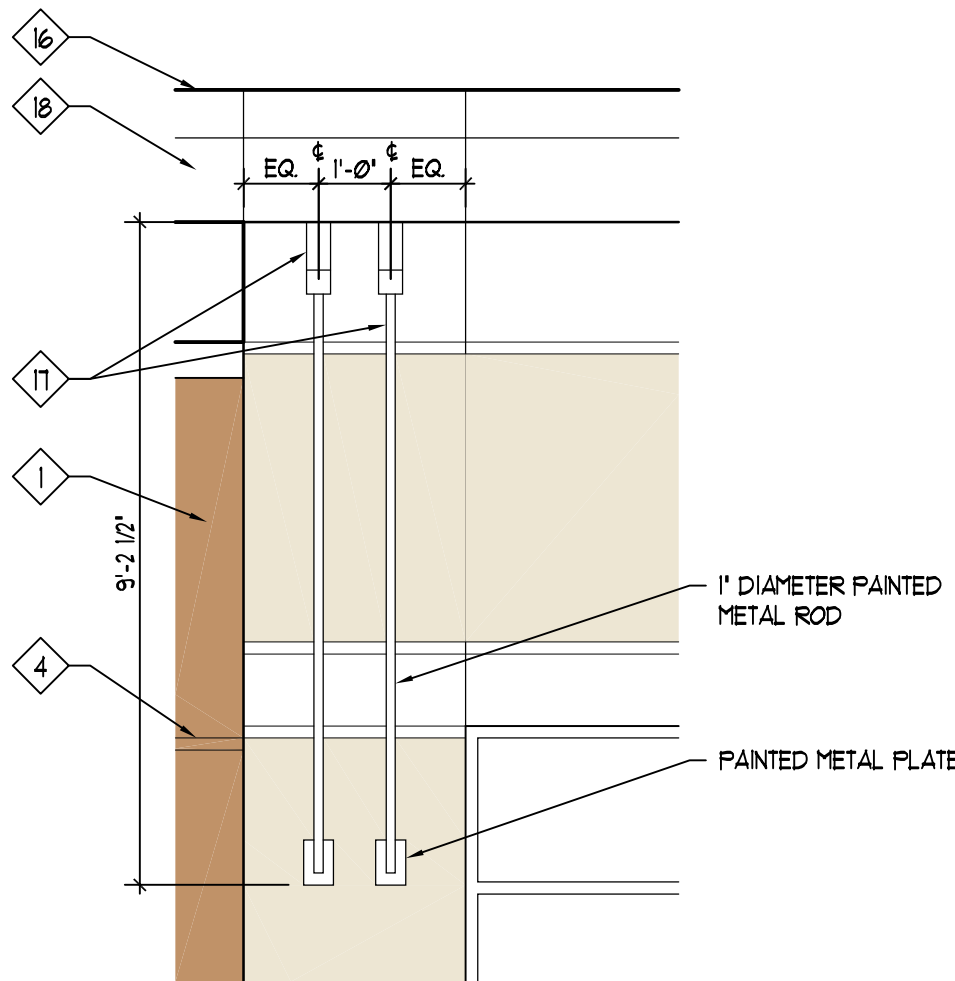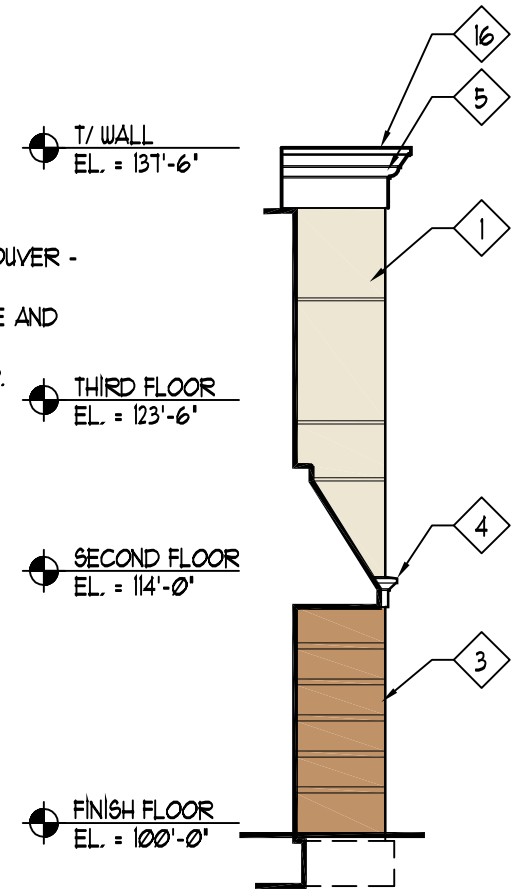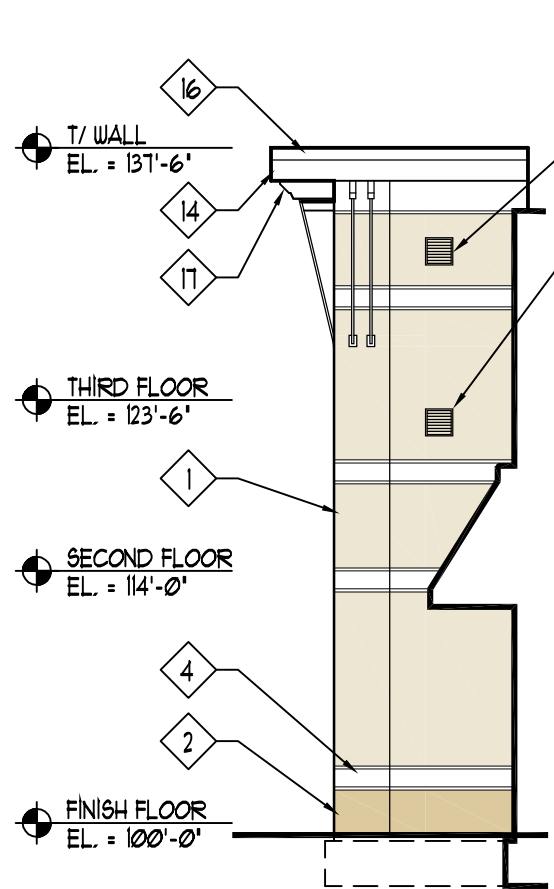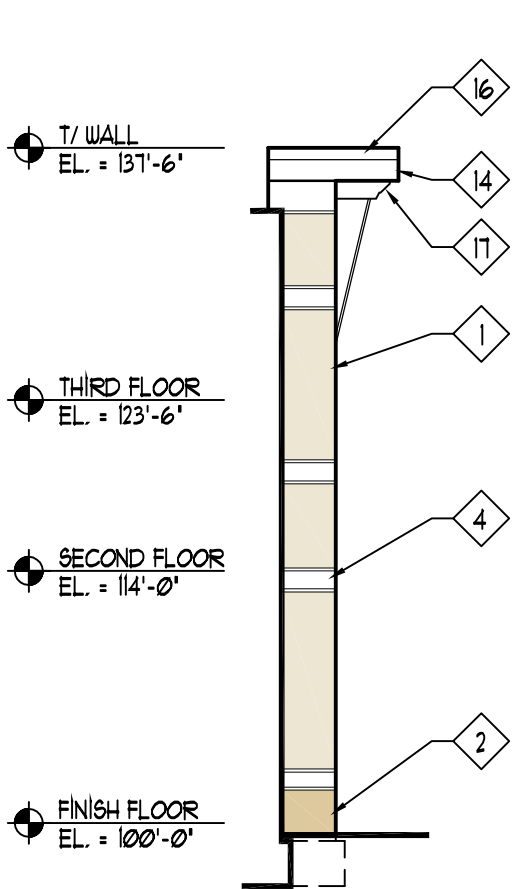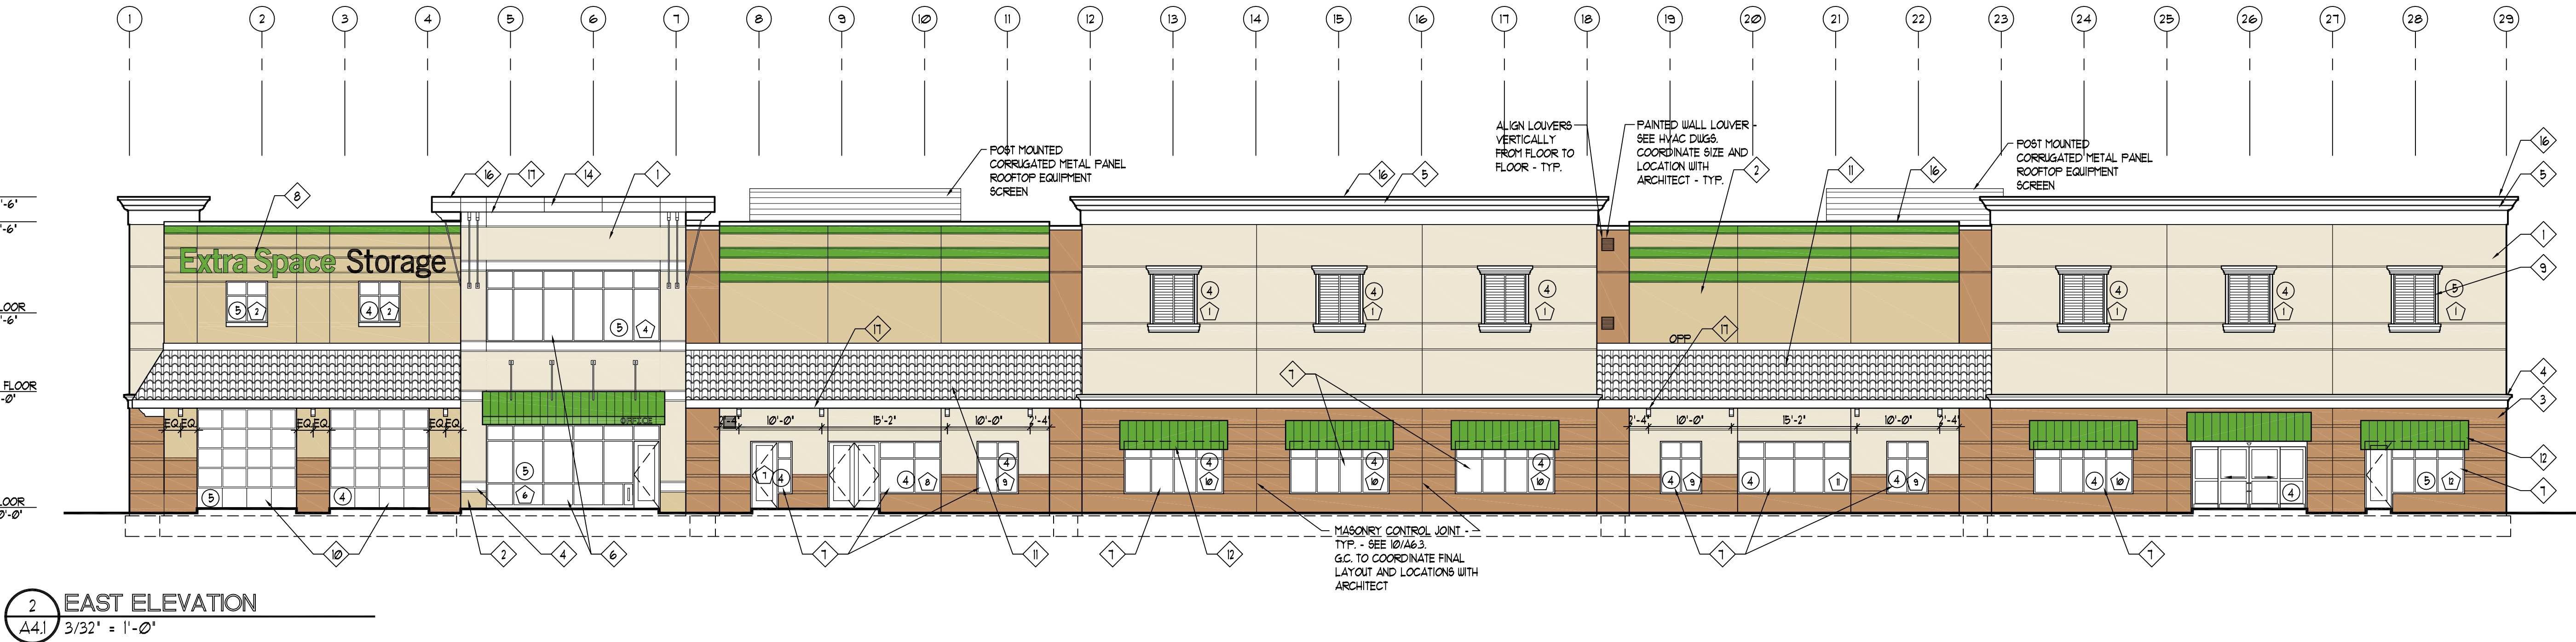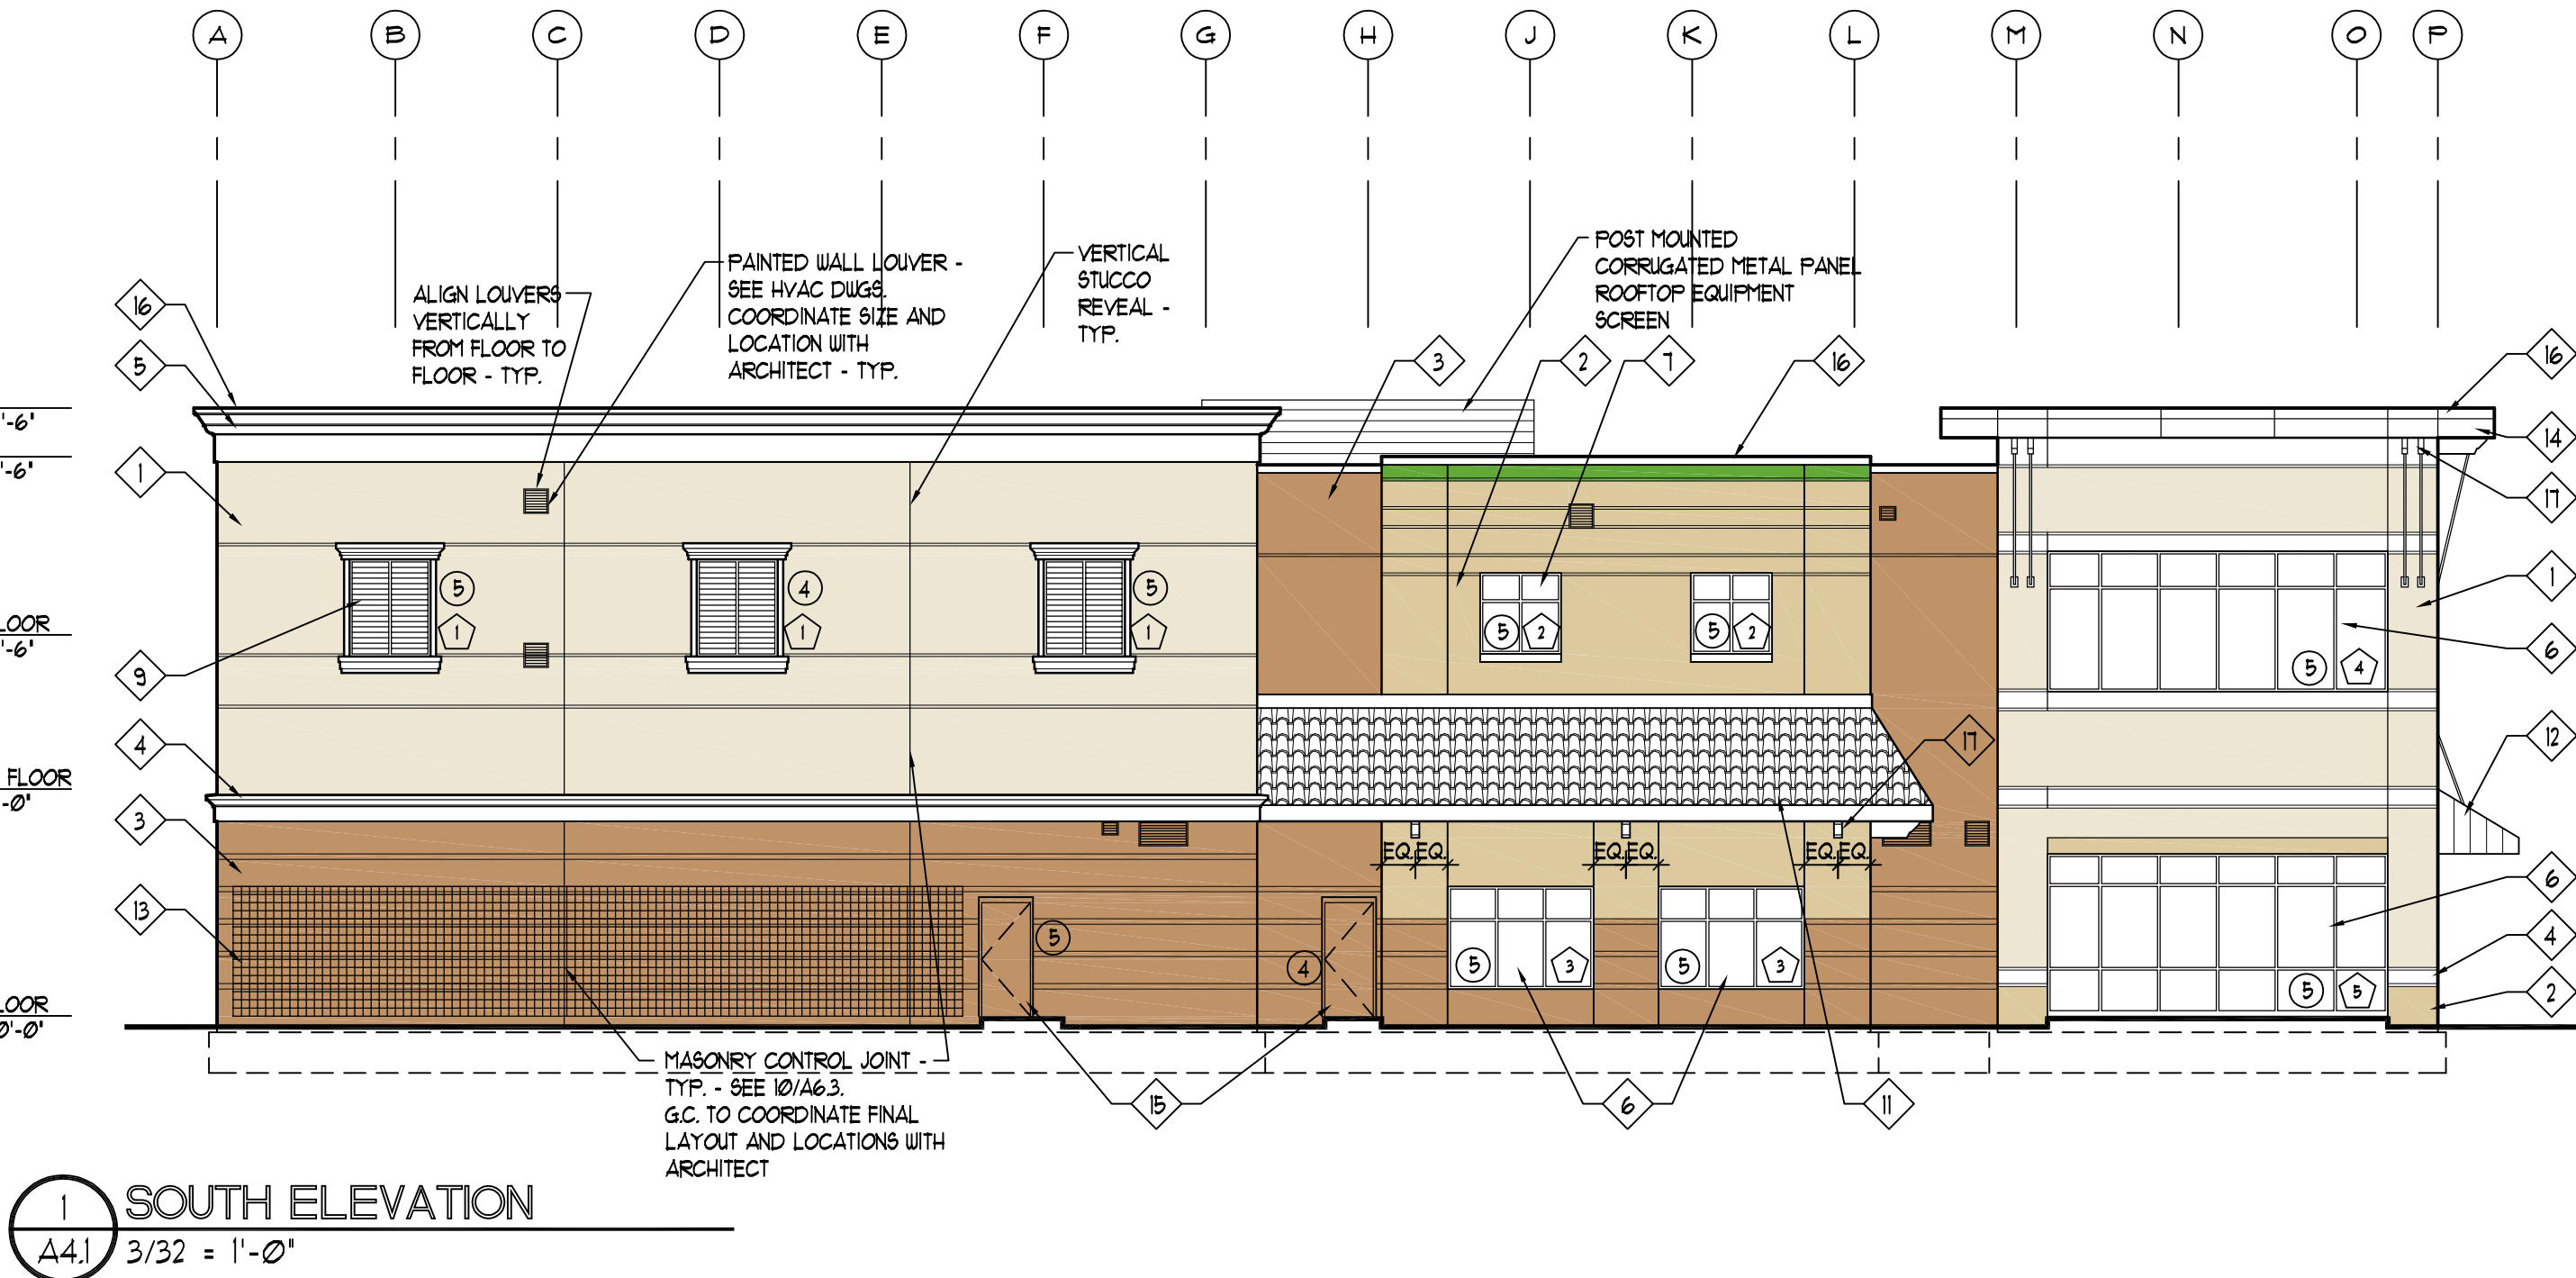


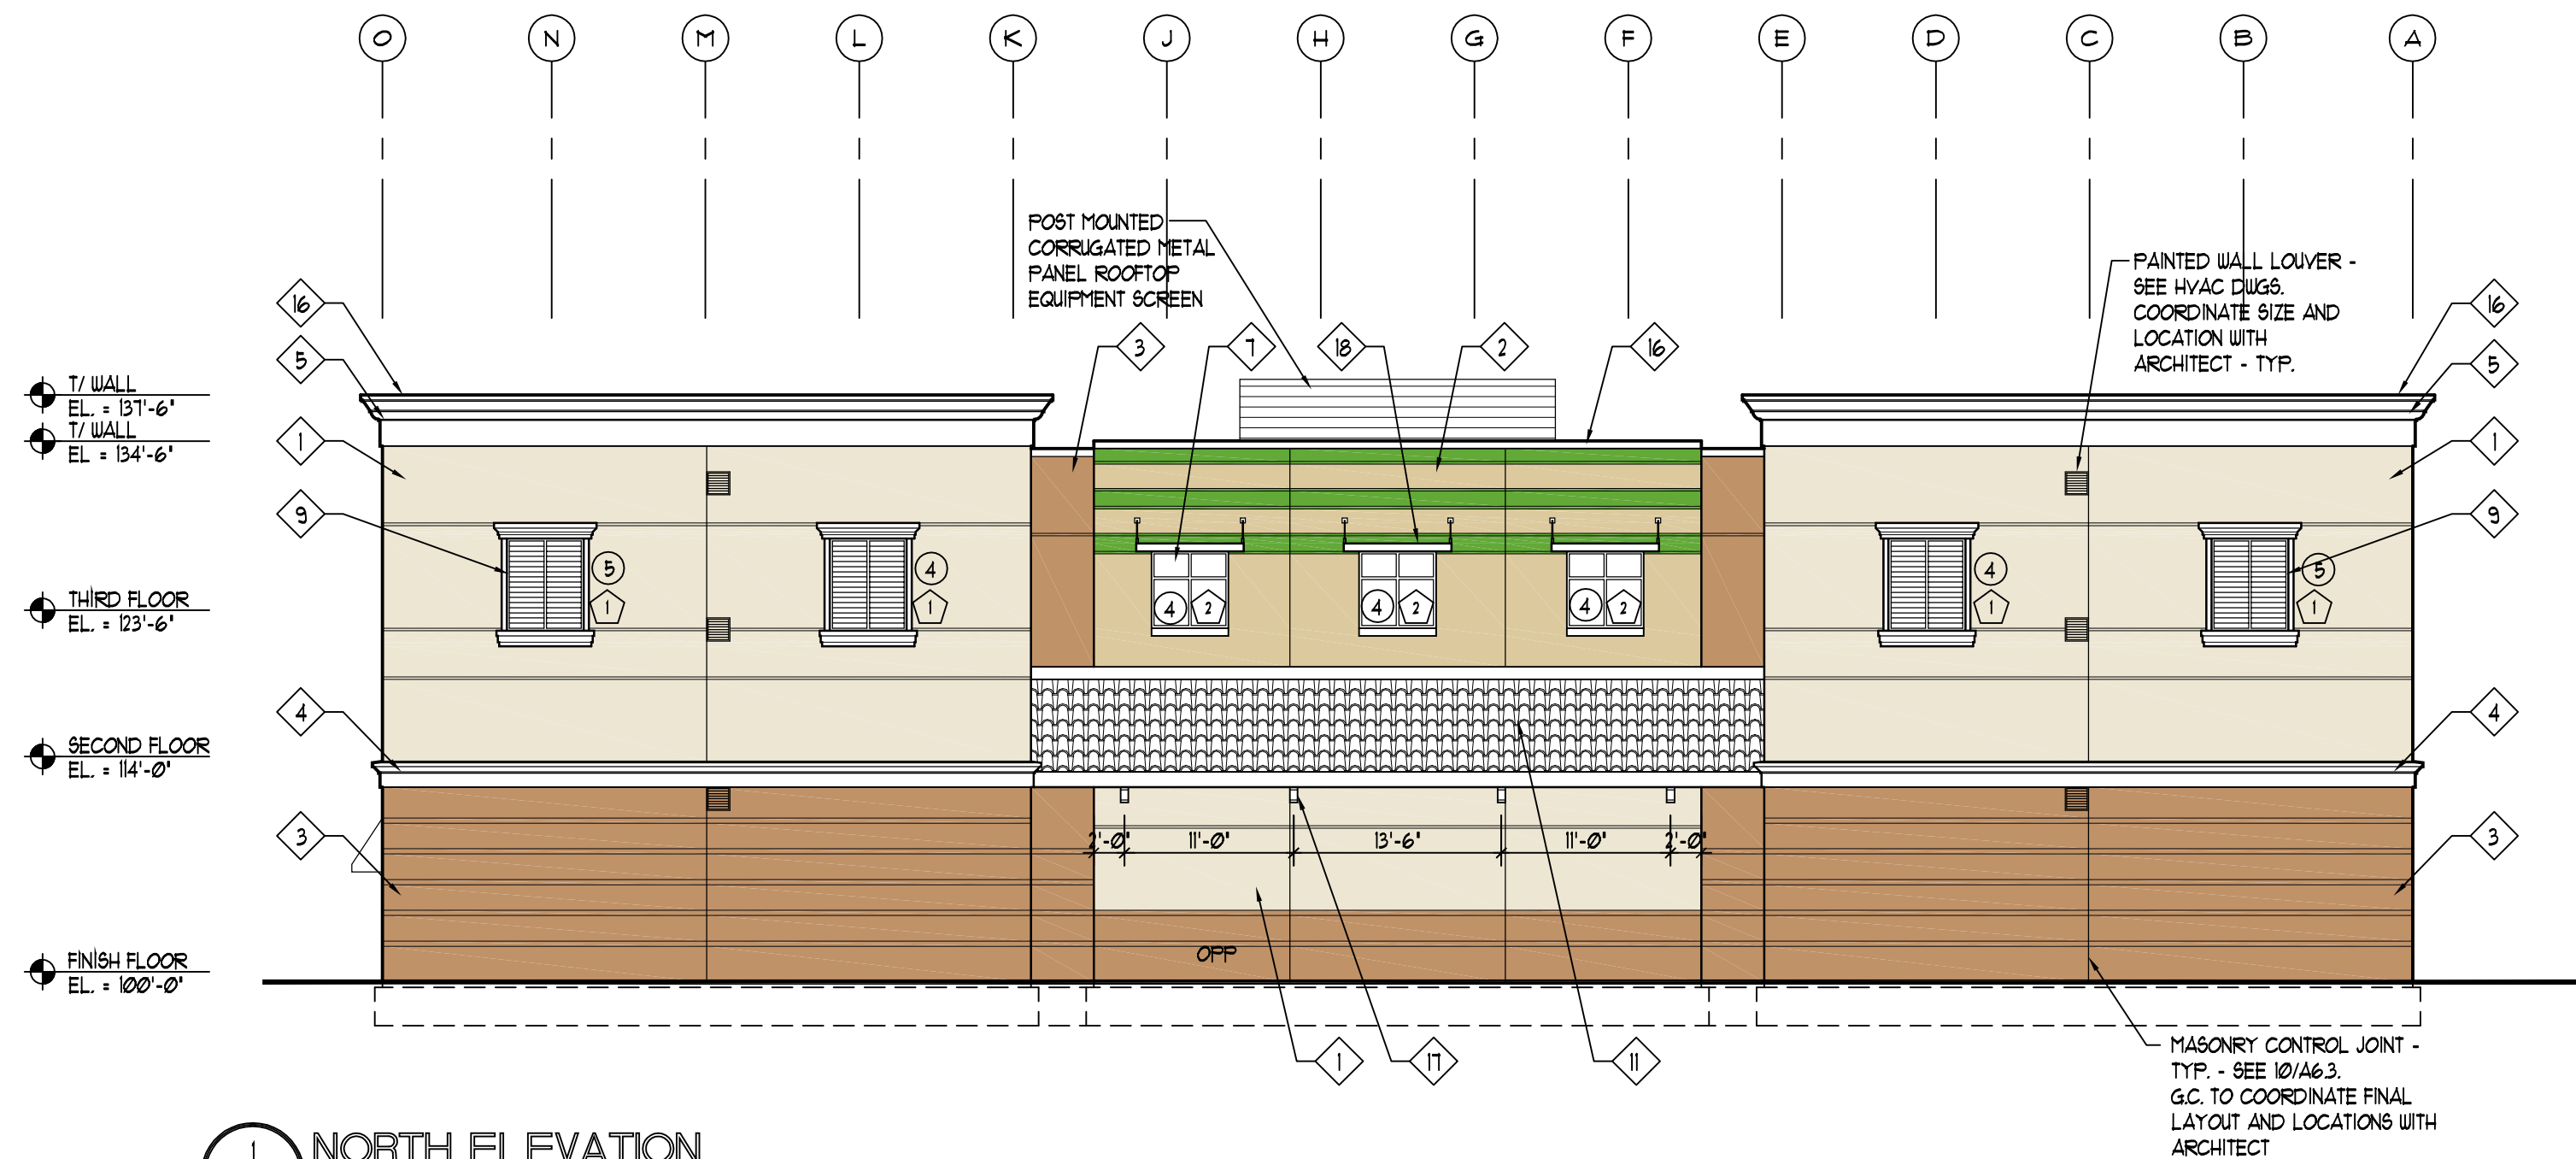

1 NORTH ELEVATION
A4.2 3/32' = 1'-0'

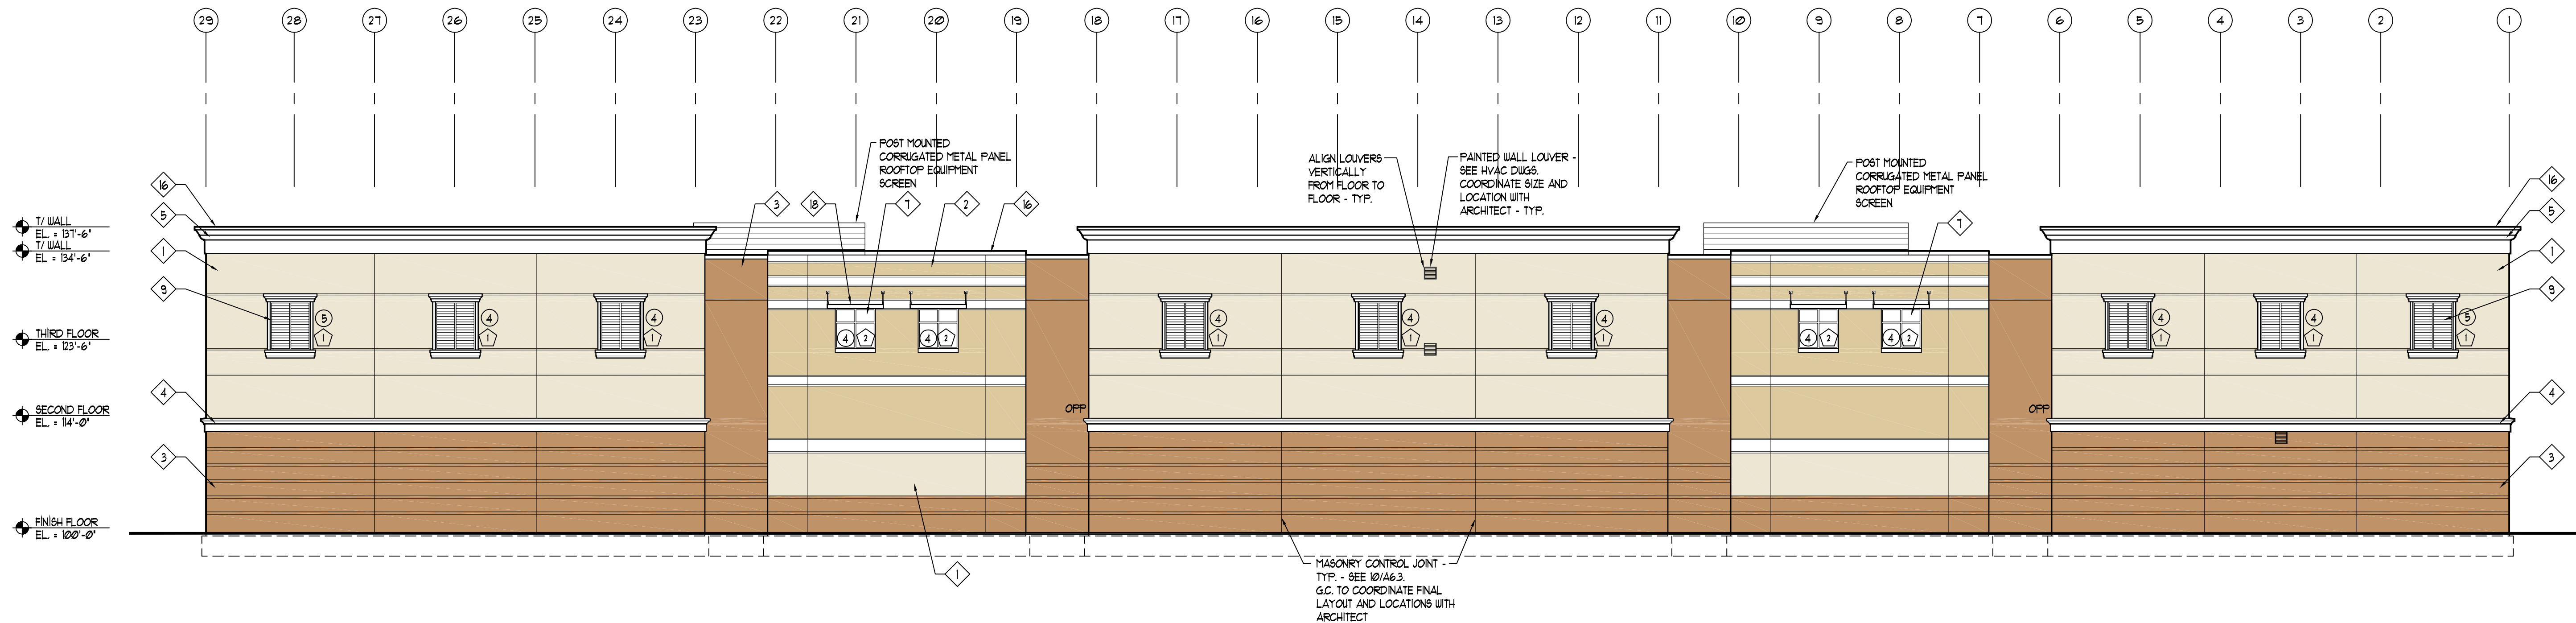

2 WEST ELEVATION
A4.2 3/32' = 1'-0'

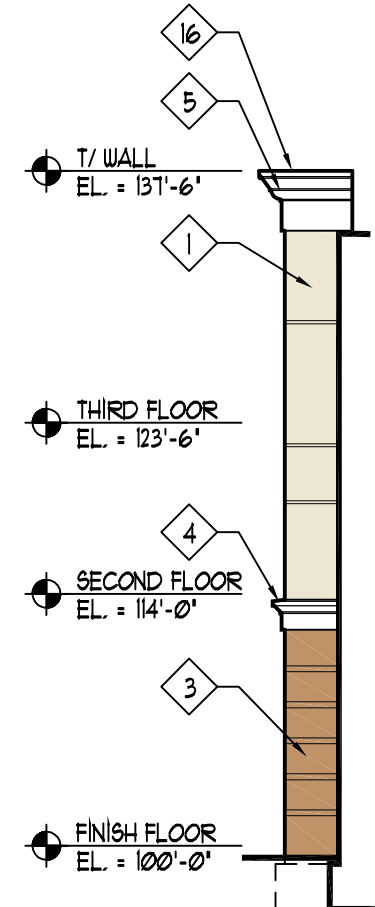

3 WEST ELEVATION
A4.2 3/32' = 1'-0'

ELEVATION LEGEND

	CEMENT STUCCO WALL COLOR 1: SHERWIN WILLIAMS SW 1568 NEUTRAL GROUND
	CEMENT STUCCO WALL COLOR 2: CUSTOM COLOR MATCH PER FORMULA CCE COLORANT OZ 32 64 128 B1-BLACK - 4 - 1 R2-MAROON - 1 - - Y3-DEEP GOLD - 10 1 1
	CEMENT STUCCO WALL COLOR 3: SHERWIN WILLIAMS SW 6115 TOTALLY TAN
	CEMENT STUCCO TRIM CORNICE COLOR 4: SHERWIN WILLIAMS SW 6259 SPATIAL WHITE
	COLOR 5: EXTRA SPACE GREEN MATCH PANTONE COLOR - PMS 316

- ALUMINUM FRAMING TYPE - SEE A4.3
- INDICATES DOOR/WINDOW COMPONENT PRESSURE - SEE CHART ON S02

NOTE: AWARDED G.C. SHALL SUBMIT THE FOLLOWING FOR ALL EXTERIOR WINDOWS, DOORS AND GARAGE DOORS TO WELLINGTON PRIOR TO ISSUANCE OF BUILDING PERMIT:

- MANUFACTURER'S INSTALLATION SPECIFICATIONS
- MANUFACTURER'S TESTING DATA OR MANUFACTURER'S NOTICE OF ACCEPTANCE LETTER (NOA)

	1 CEMENT STUCCO WALL COLOR 1
	2 CEMENT STUCCO WALL COLOR 2
	3 CEMENT STUCCO WALL COLOR 3
	4 CEMENT STUCCO TRIM CORNICE COLOR: WHITE - SW 6259, SPATIAL WHITE
	5 CEMENT STUCCO CORNICE COLOR: WHITE - SW 6259, SPATIAL WHITE
	6 ALUMINUM FRAMING W/ CLEAR INSULATED GLAZING
	7 ALUMINUM FRAMING W/ INSULATED SPANDREL GLAZING
	8 INTERNALLY ILLUMINATED WALL MOUNTED BUILDING SIGN SEE DETAIL B/A4.3
	9 PREFINISHED ALUMINUM WINDOW SHUTTER WITH CEMENT STUCCO TRIM COLOR: MATCH SW 6259, SPATIAL WHITE
	10 INSULATED ALUMINUM OVERHEAD SECTIONAL DOOR W/ INSULATED GLASS LITES
	11 CONCRETE BARREL TILE - SPANISH 'S' CONCRETE ROOF TILE BY WESTLAKE ROYAL ROOFING (BARCELONA 500) OR APPROVED EQUAL - WITH METAL FASCIA COLOR: KHAKI BLEND
	12 PREFINISHED STANDING SEAM METAL AWNING COLOR: COLOR 5
	13 LIVING VEGETATION WALL - SEE LANDSCAPE DRAWINGS
	14 ALUMINUM COMPOSITE PANEL OVERHANG
	15 PAINTED, INSULATED HOLLOW METAL DOOR AND FRAME
	16 PREFINISHED METAL COPING COLOR: BONE WHITE
	17 PAINTED HOLLOW PVC RAFTER TAIL (KENA MILLWORK, OR EQUAL) COLOR: SW 6259 SPATIAL WHITE
	18 PREENGINEERED, PREFINISHED SUNSHADE WITH HANGER ROD ASSEMBLY (MAPES SUPERSHADE HANGER ROD CANOPY, OR EQUAL)

GLAZING NOTES:

- ALL WINDOWS SHALL BE FRAMED IN CLEAR ANODIZED ALUMINUM. GLAZING SHALL BE TEMPERED 1" INSULATED WITH LOW E GLASS.
- TYPICAL GLASS SHALL BE CLEAR UNTINTED GLAZING UNLESS NOTED OTHERWISE.
- SPANDREL GLAZING SHALL HAVE A BLACK CERAMIC FRIT.
- ALL EIFS TRIM AROUND ALUMINUM FRAMING AND LOUVERS TO BE SW 6259 SPATIAL WHITE



DATE: 10/23/25

THE LOCKUP SELF STORAGE
931 S. State Road 7, Wellington, Florida
EXTERIOR ELEVATIONS

2510 Lake Cook Road
Suite 280
Riverwoods, IL 60015
Ph.: (847) 940-0300
www.pdarchitects.com

Partners in Design
ARCHITECTS



PROJECT NO.:
509322.048

DRAWN BY: JHJ CHECKED BY: WJB

DATE:
10/22/25

SHEET NO.:

A4.2



1
A4.3 SOUTHEAST CORNER VIEW



2
A4.3 EAST ELEVATION VIEW



REVISIONS:



THE LOCKUP SELF STORAGE
931 S. State Road 7, Wellington, Florida

RENDERINGS

2510 Lake Cook Road
Suite 280
Riverside, IL 60015
Ph.: (847) 940-0300
www.pdaarchitects.com

Partners in Design
ARCHITECTS



PROJECT NO.:
509222.048

DRAWN BY: JJB CHECKED BY: WJB

DATE:
10/22/25

SHEET NO.:

A4.3




EIFS WALL COLOR 1



EIFS WALL COLOR 2



EIFS WALL COLOR 3

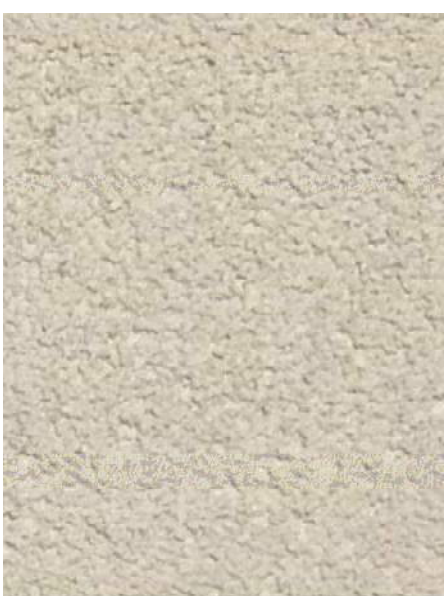

EIFS WALL COLOR 4



ALUMINUM WINDOW FRAMING



METAL AWNINGS



BARREL ROOF TILE

