


Exhibit C - Proposed Architectural Drawings

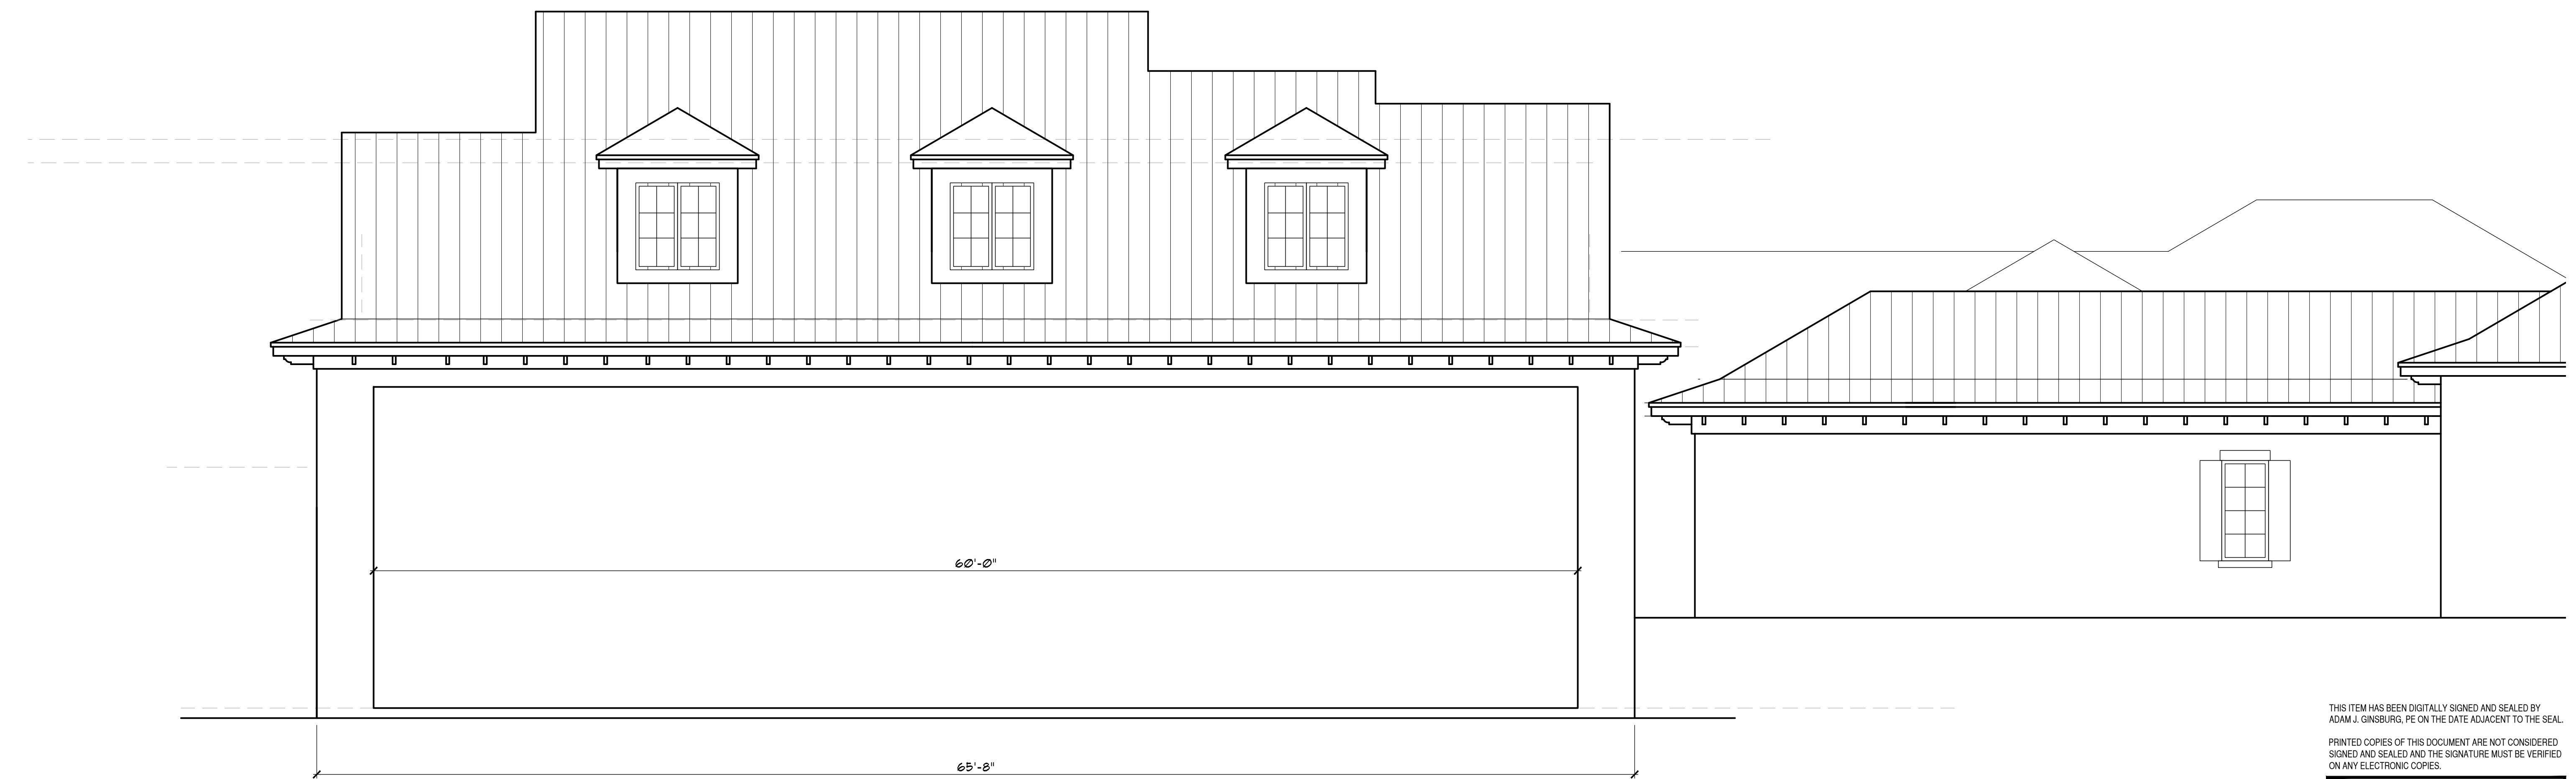

FRONT ELEVATION OF HANGAR
1/4"=1'-0"




RIGHT SIDE ELEVATION OF HANGAR
1/4"=1'-0"

THIS ITEM HAS BEEN DIGITALLY SIGNED AND SEALED BY
ADAM J. GINSBURG, PE ON THE DATE ADJACENT TO THE SEAL.
PRINTED COPIES OF THIS DOCUMENT ARE NOT CONSIDERED
SIGNED AND SEALED AND THE SIGNATURE MUST BE VERIFIED
ON ANY ELECTRONIC COPIES.

Revisions
No. Date:

CHARLES HIGGINS
RESIDENTIAL DESIGNER
12418 Sawgrass Court
Wellington, Florida 33414
Tel: 561-795-2034 Fax: 561-795-3592

ADAM J. GINSBURG, P.E.
STRUCTURAL ENGINEER
Design & Analysis of
Residential and Light
Commercial Projects
P.E. 51199
2901 Clint Moore Road, #114
Boca Raton, Florida 33496
(561) 702-2435

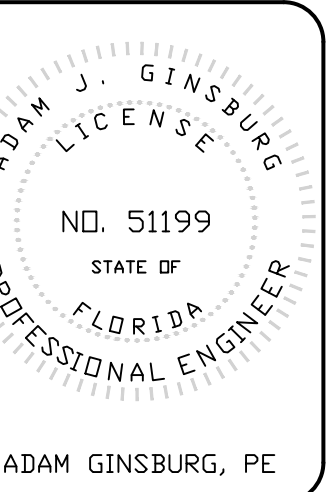


A PROPOSED HANGAR FOR THE
HOLLOWAY RESIDENCE
2420 GREENBRIAR BLVD
WELLINGTON FLORIDA


Drawn: CC
Checked: C. H.
Date: 05/02/24

Sheet No.

A-2

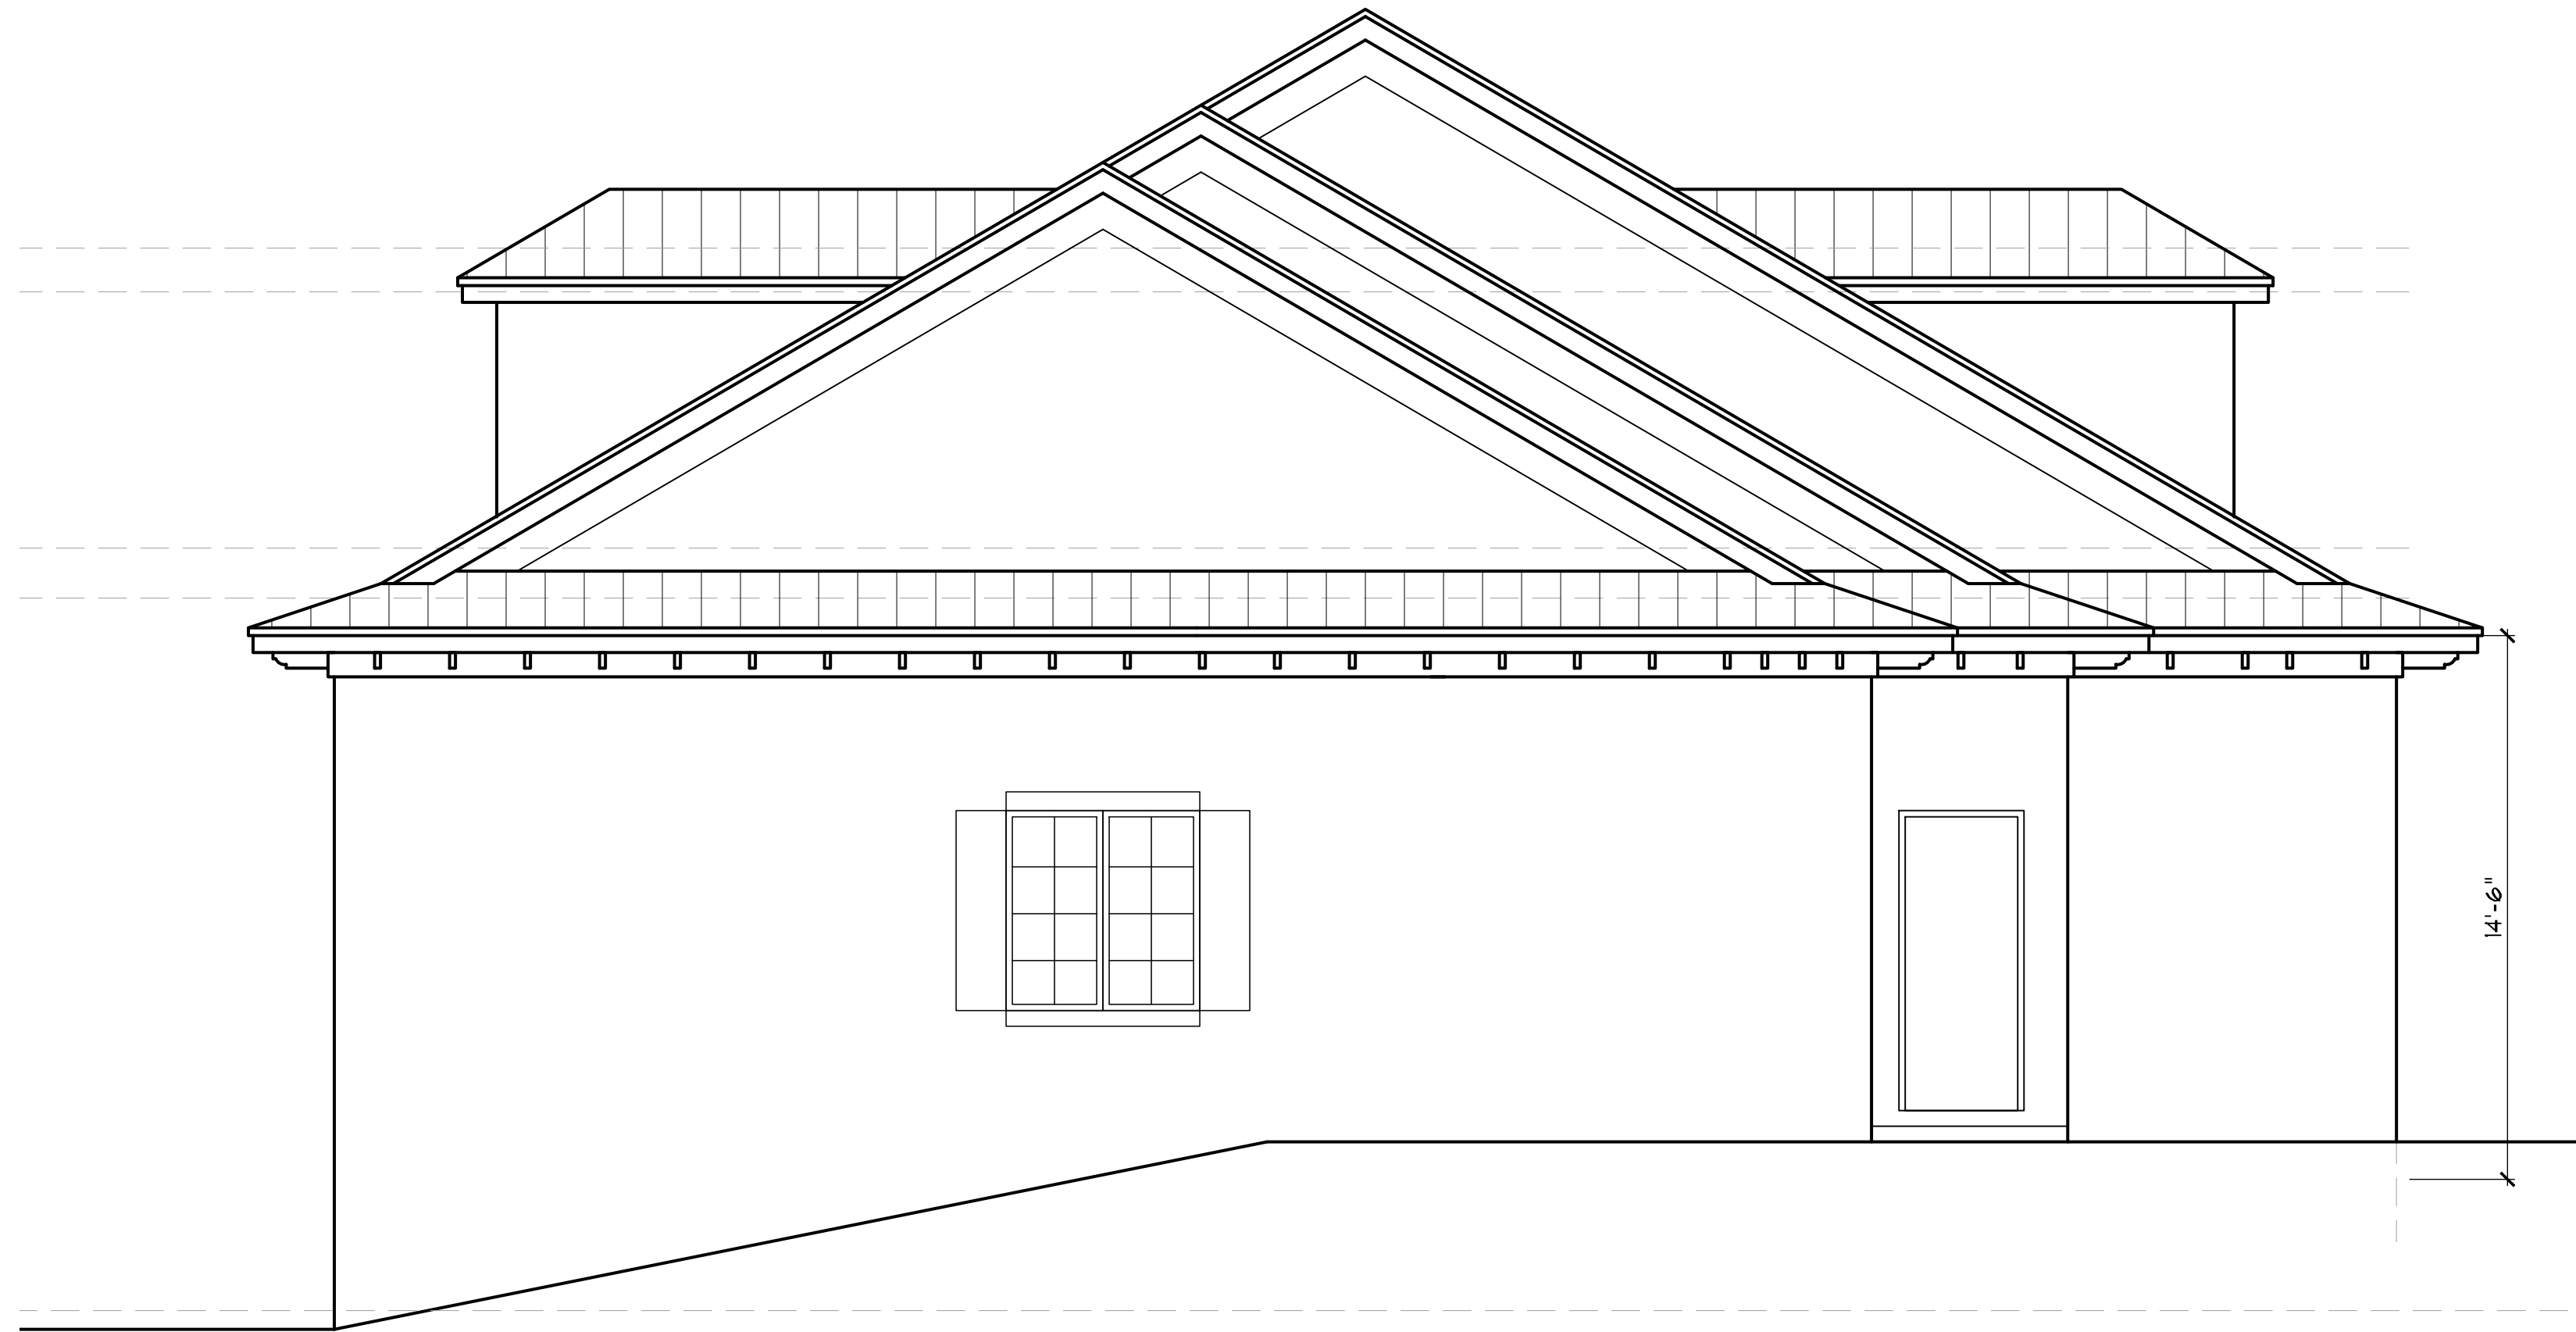

REAR ELEVATION OF HANGAR
1/4"=1'-0"

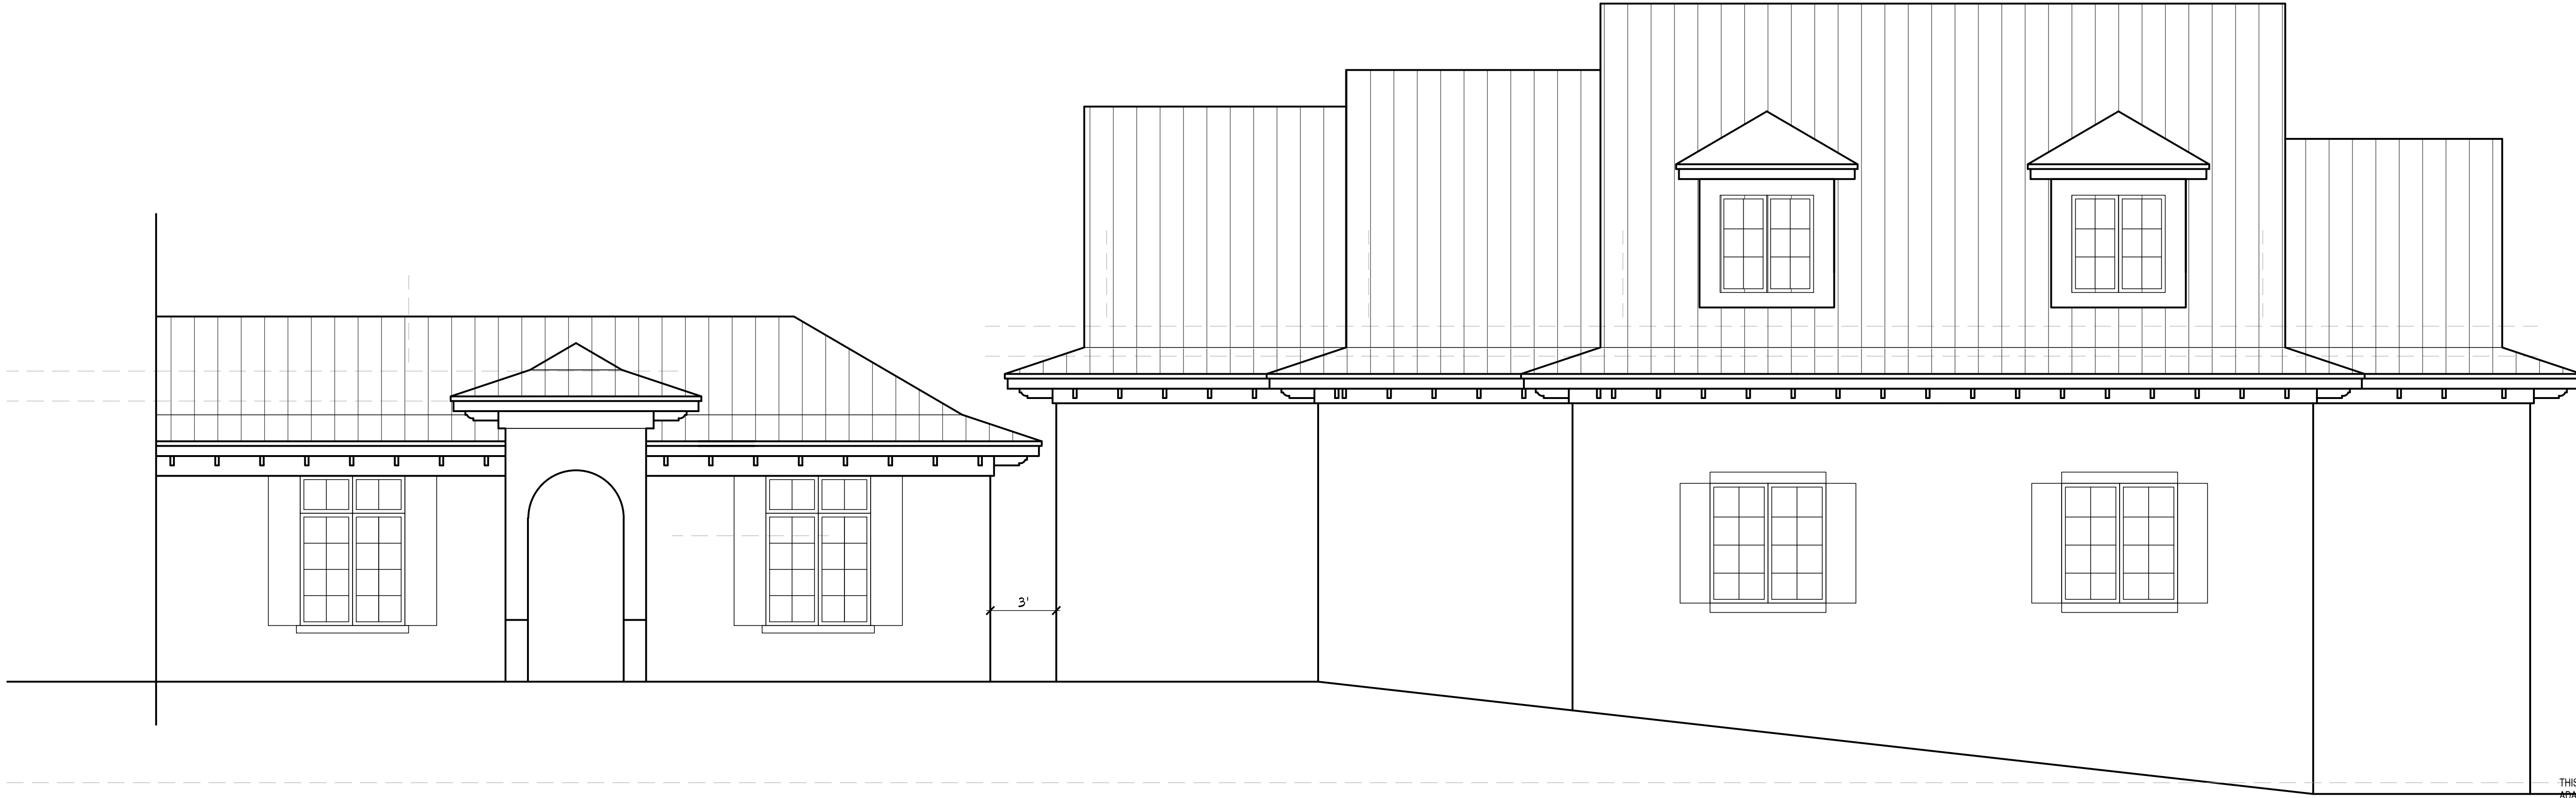


LEFT SIDE ELEVATION OF HANGAR
1/4"=1'-0"

THIS ITEM HAS BEEN DIGITALLY SIGNED AND SEALED BY
ADAM J. GINSBURG, P.E. ON THE DATE ADJACENT TO THE SEAL.
PRINTED COPIES OF THIS DOCUMENT ARE NOT CONSIDERED
SIGNED AND SEALED AND THE SIGNATURE MUST BE VERIFIED
ON ANY ELECTRONIC COPIES.

Revisions No.	Date:

CHARLES HIGGINS
RESIDENTIAL DESIGNER
12418 Sawgrass Court
Wellington, Florida 33414
Tel: 561-795-2034 Fax: 561-795-3592


ADAM J. GINSBURG, P.E.
STRUCTURAL ENGINEER
Design & Analysis of
Residential and Light
Commercial Projects
P.E. 51199
2901 Clint Moore Road, #114
Boca Raton, Florida 33496
(561) 702-2435

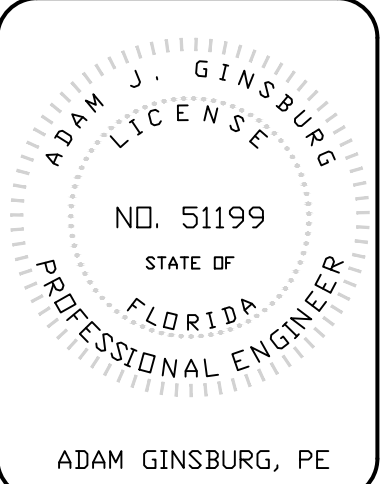

A PROPOSED HANGAR FOR THE
HOLLOWAY RESIDENCE
2420 GREENBRIAR BLVD
WELLINGTON FLORIDA

Drawn: CC
Checked: C. H.
Date: 05/02/24

Sheet No.
A-3

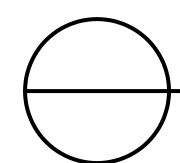


FRONT ELEVATION SKETCH
3/16"=1'-0"

Revisions No.	Date:

CHARLES HIGGINS
RESIDENTIAL DESIGNER
12418 Sawgrass Court
Wellington, Florida 33414
Tel: 561-795-2034 Fax: 561-795-3592

ADAM J. GINSBURG, P.E.
STRUCTURAL ENGINEER
Design & Analysis of
Residential and Light
Commercial Projects
P.E. 51199
2901 Clint Moore Road, #114
Boca Raton, Florida 33496
(561) 702-2435

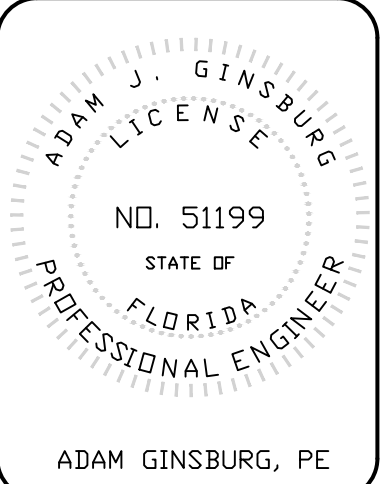

A PROPOSED HANGAR FOR THE
HOLLOWAY RESIDENCE
2420 GREENBRIAR BLVD
WELLINGTON FLORIDA

Drawn: CC
Checked: C. H.
Date: 05/02/24

Sheet No.
A-4

THIS ITEM HAS BEEN DIGITALLY SIGNED AND SEALED BY
ADAM J. GINSBURG, PE ON THE DATE ADJACENT TO THE SEAL.
PRINTED COPIES OF THIS DOCUMENT ARE NOT CONSIDERED
SIGNED AND SEALED AND THE SIGNATURE MUST BE VERIFIED
ON ANY ELECTRONIC COPIES.

