



Exhibit A - Elevations

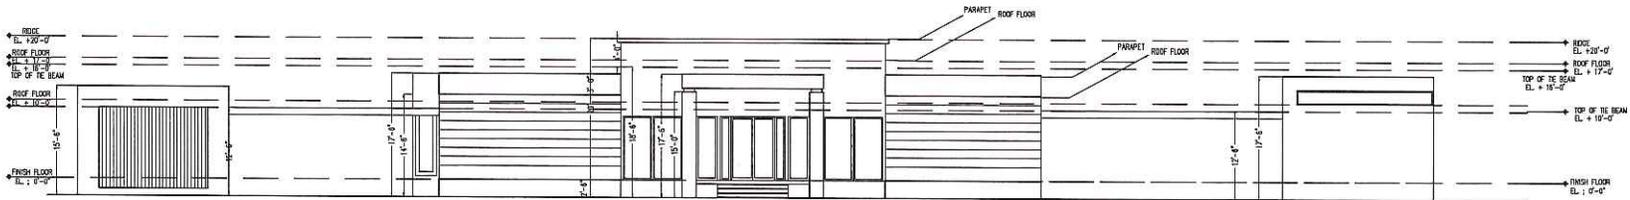

WEST ELEVATION  
SCALE: 1/4" = 1'-0"

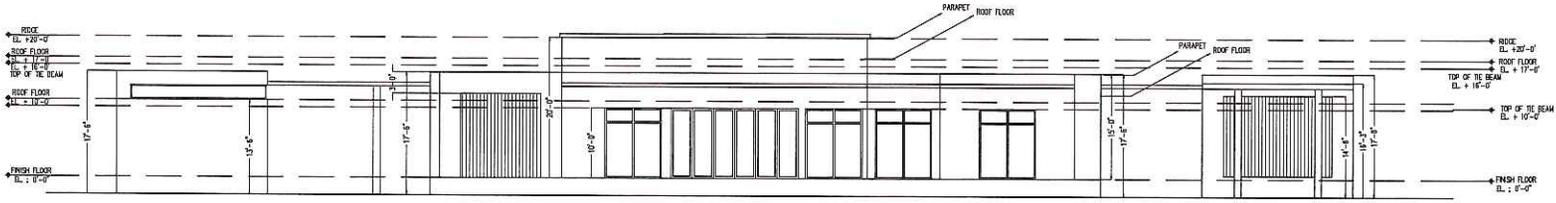

EAST ELEVATION  
SCALE: 1/4" = 1'-0"

MEL DESIGN INC  
3301 N. Dixie Avenue  
Suite 101, Tampa  
FL 33610-2509  
Tel: 788-508-2509

Adolfo J. Gonzalez, P.E.  
Professional Engineer  
No. No. 55620  
MEL DESIGN INC  
3301 N. Dixie Avenue  
Suite 101, Tampa  
FL 33610-2509

Revisions:

No.	Date	Description	By

NEW RESIDENCE, BARTRA RACSO &  
BARTRA URSULA.

ADDRESS: 738 CINDY CIRCLE LANE, WELLINGTON FL 33414

Seal:

Adolfo J. Gonzalez, P.E.  
Professional Engineer  
Reg. No. 55620


DRAWN BY: M.E.L.  
CHECKED BY: A.G.  
DATE: 01/09/  
2018  
SCALE: AS SHOWN  
JOB NO.: 172517  
SHEET:

MEL DESIGN INC  
 Mario E. Melo, P.E.  
 2020 N. 15th Street  
 # 788-508-2308


Adolfo J. Gonzalez, P.E.  
 Professional Engineer  
 Reg. No. 55520  
 5815 N.W. 15th St. Box  
 # 523-157-8161

Revisions:

No.	Date	Description	By

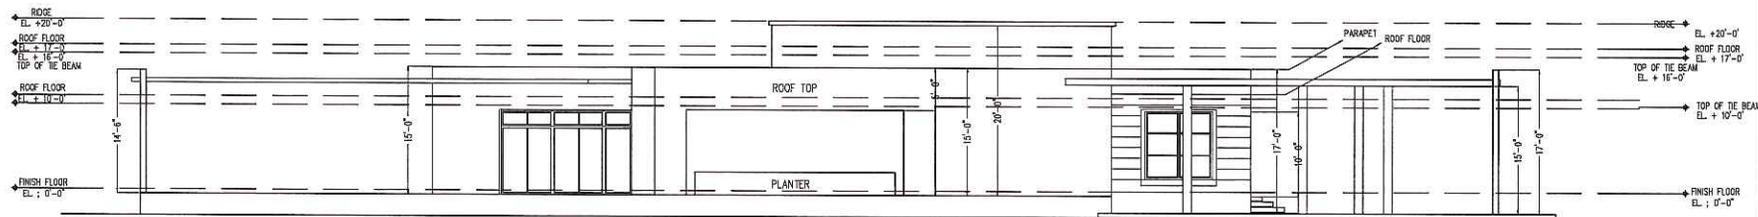

NORTH ELEVATION  
 SCALE: 1/8" = 1'-0"

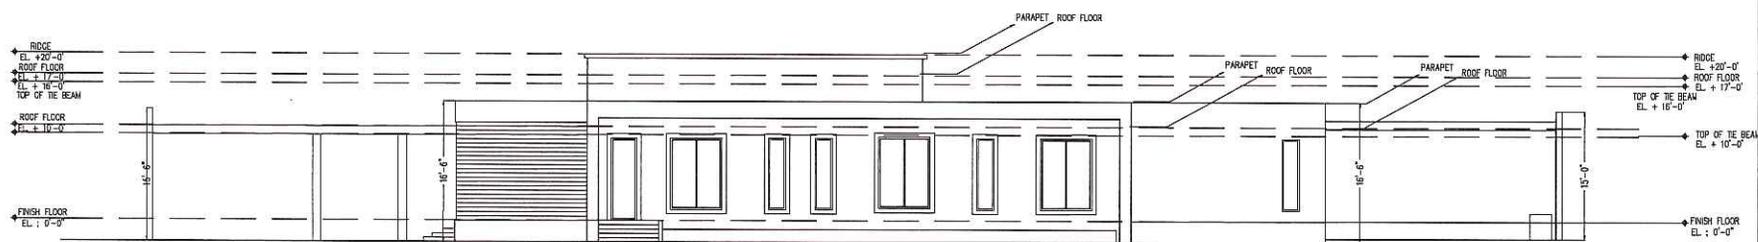


SOUTH ELEVATION  
 SCALE: 1/8" = 1'-0"

NEW RESIDENCE, BARTRA RACSO &  
 BARTRA URSULA.

ADDRESS: 738 CINDY CIRCLE LANE, WELLINGTON FL 33414

Adolfo J. Gonzalez, P.E.  
 Professional Engineer  
 Reg. No. 55520


DRAWN BY: M.E.L.  
 CHECKED BY: A.G.  
 DATE: 01/25/2018  
 SCALE: AS SHOWN  
 JOB No.: 175917  
 SHEET:

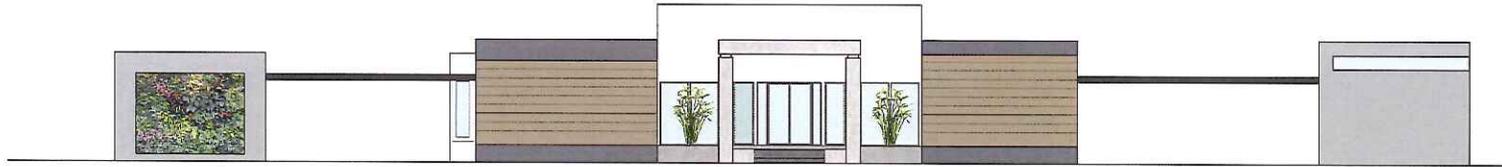


WEST ELEVATION  
SCALE: 1/4" = 1'-0"



EAST ELEVATION  
SCALE: 1/4" = 1'-0"

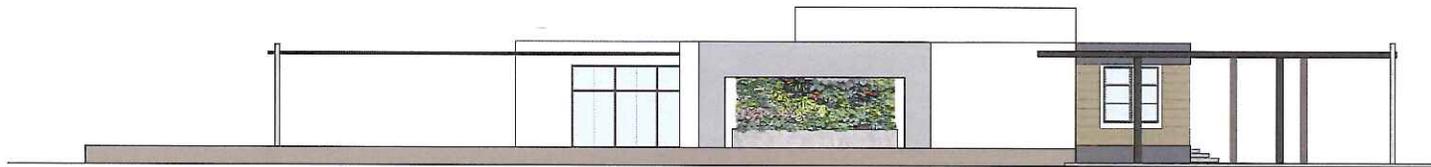

NORTH ELEVATION  
SCALE: 1/4" = 1'-0"

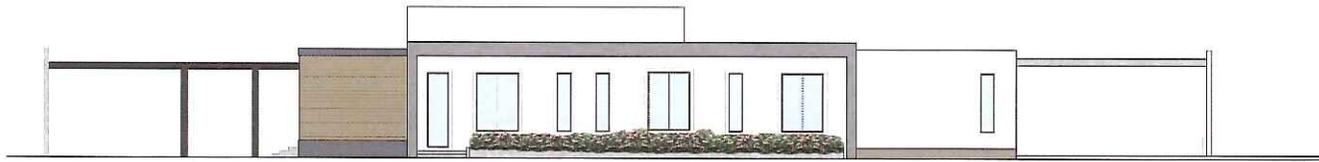

SOUTH ELEVATION  
SCALE: 1/4" = 1'-0"



MEL DESIGN INC  
3000 N. W. 10th Street  
Suite 200  
Fort Lauderdale, FL 33309

Professional Engineer  
No. 12000  
Date: 08/25/2015  
Scale: AS SHOWN  
Sheet: 170617

Revisions:

1. Rev. 08/25/2015

2. Rev. 08/25/2015

3. Rev. 08/25/2015

4. Rev. 08/25/2015

5. Rev. 08/25/2015

NEW RESIDENCE, BARTRA RACSO &  
BARTRA URSULA.

ADDRESS: 738 CINDY CIRCLE LANE, WELLINGTON, FL 33414

Scale:

Adolfo J. Gonzalez, P.E.  
Professional Engineer  
Reg. No. 12000

DESIGN BY: MEL

CHECKED BY: A.G.

DATE: 08/25/2015

SCALE: AS SHOWN

SHEET NO: 170617

PROJECT:

A-3

