

EXTERIOR FINISHES

ST	1	STONE VENEER. LAZY DOG CUSTOM BLEND.
MTL	5	BERRIDGE STANDING SEAM METAL ROOF (OR APPROVED EQUAL). COLOR: PPG #UG1256T8XL DURANAR CL DEEP RED
MTL	6	US ALUMINUM STOREFRONT WINDOWS (OR APPROVED EQUAL). COLOR: PPG #UG1256T8XL DURANAR CL DEEP RED
MTL	14	LOUVERS, PRE-FINISHED FLAT BLACK
WD	1	EXTERIOR WOOD TIMBERS SPECIES: DOUGLAS FIR, VERTICAL GRAIN COLOR: OLYMPIC ELITE WOODLAND OIL, SATIN, "MOUNTAIN CEDAR", 1 COAT
WD	3	EXTERIOR 2x12 DOUGLAS FIR WOOD SIDING. SPECIES: DOUGLAS FIR COLOR: 1 COAT BEHR PREMIUM WEATHER PROOFING ALL-IN-ONE TRANSPARENT, SATIN, "CORDOVAN BROWN" T-104
WD	5	EXTERIOR WOOD FASCIA SPECIES: DOUGLAS FIR COLOR: OLYMPIC ELITE WOODLAND OIL, SATIN, "MOUNTAIN CEDAR", 1 COAT
WD	6	EXTERIOR GLU-LAM FASCIA SPECIES: DOUGLAS FIR COLOR: OLYMPIC ELITE WOODLAND OIL, SATIN, "MOUNTAIN CEDAR", 1 COAT
PT	10	PPG PAINT W/ FLAT FINISH. COLOR: WINEBERRY (CUSTOM COLOR)
PT	11B	PPG PAINT W/ SATIN FINISH. COLOR: 1001-T BLACK MAGIC
PT	12	PPG PAINT W/ FLAT FINISH. COLOR: 1022-4 ROCK SLIDE
PT	14	PPG PAINT W/ FLAT FINISH. COLOR: 1021-5 THUNDERBIRD
PT	16	PPG PAINT W/ FLAT FINISH. COLOR: 1035-T OBSIDIAN
PT	17	PPG PAINT W/ FLAT FINISH. COLOR: 1080-6 CINNAMON CRUNCH




3337 SUSAN STREET, SUITE 100
COSTA MESA, CA 92626
PHONE: 714.596.9960
FAX: 714.596.9970
www.lazydogrestaurants.com

THESE DRAWINGS PREPARED BY LAZY DOG RESTAURANTS FOR THIS PROJECT ARE FOR USE SOLELY WITH RESPECT TO THIS PROJECT AND UNLESS OTHERWISE PROVIDED, LAZY DOG RESTAURANTS SHALL BE DEEMED THE AUTHOR OF THESE DOCUMENTS AND SHALL RETAIN ALL COMMON LAW, STATUTORY AND OTHER RESERVED RIGHTS, INCLUDING COPYRIGHT. THESE DRAWINGS SHALL NOT BE USED BY OTHERS ON OTHER PROJECTS, FOR ADDITIONS TO THIS PROJECT OR FOR COMPLETION OF THIS PROJECT BY OTHERS, EXCEPT BY AGREEMENT IN WRITING BY LAZY DOG RESTAURANTS.

3.15.22	☒	SUBMIT TO LANDLORD
6.15.22	☒	INFORMAL ARB SUBMITTAL
6.18.24	☒	LL & CITY RESUBMITTAL
7.3.24	☒	RESPONSE TO LL COMMENTS
	☐	
	☐	
	☐	
	☐	
	☐	
	☐	
	☐	

LOTIS WELLINGTON
WELLINGTON, FL 33414

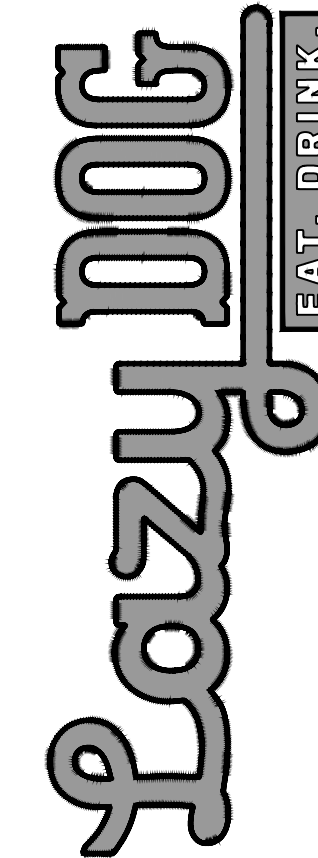


SHEET TITLE
EXTERIOR ELEVATIONS


DRAWN BY
IS
CHECKED BY
RAF/DM
SCALE
3/16" = 1'-0"
JOB NO.

SHEET NUMBER


DD4.0

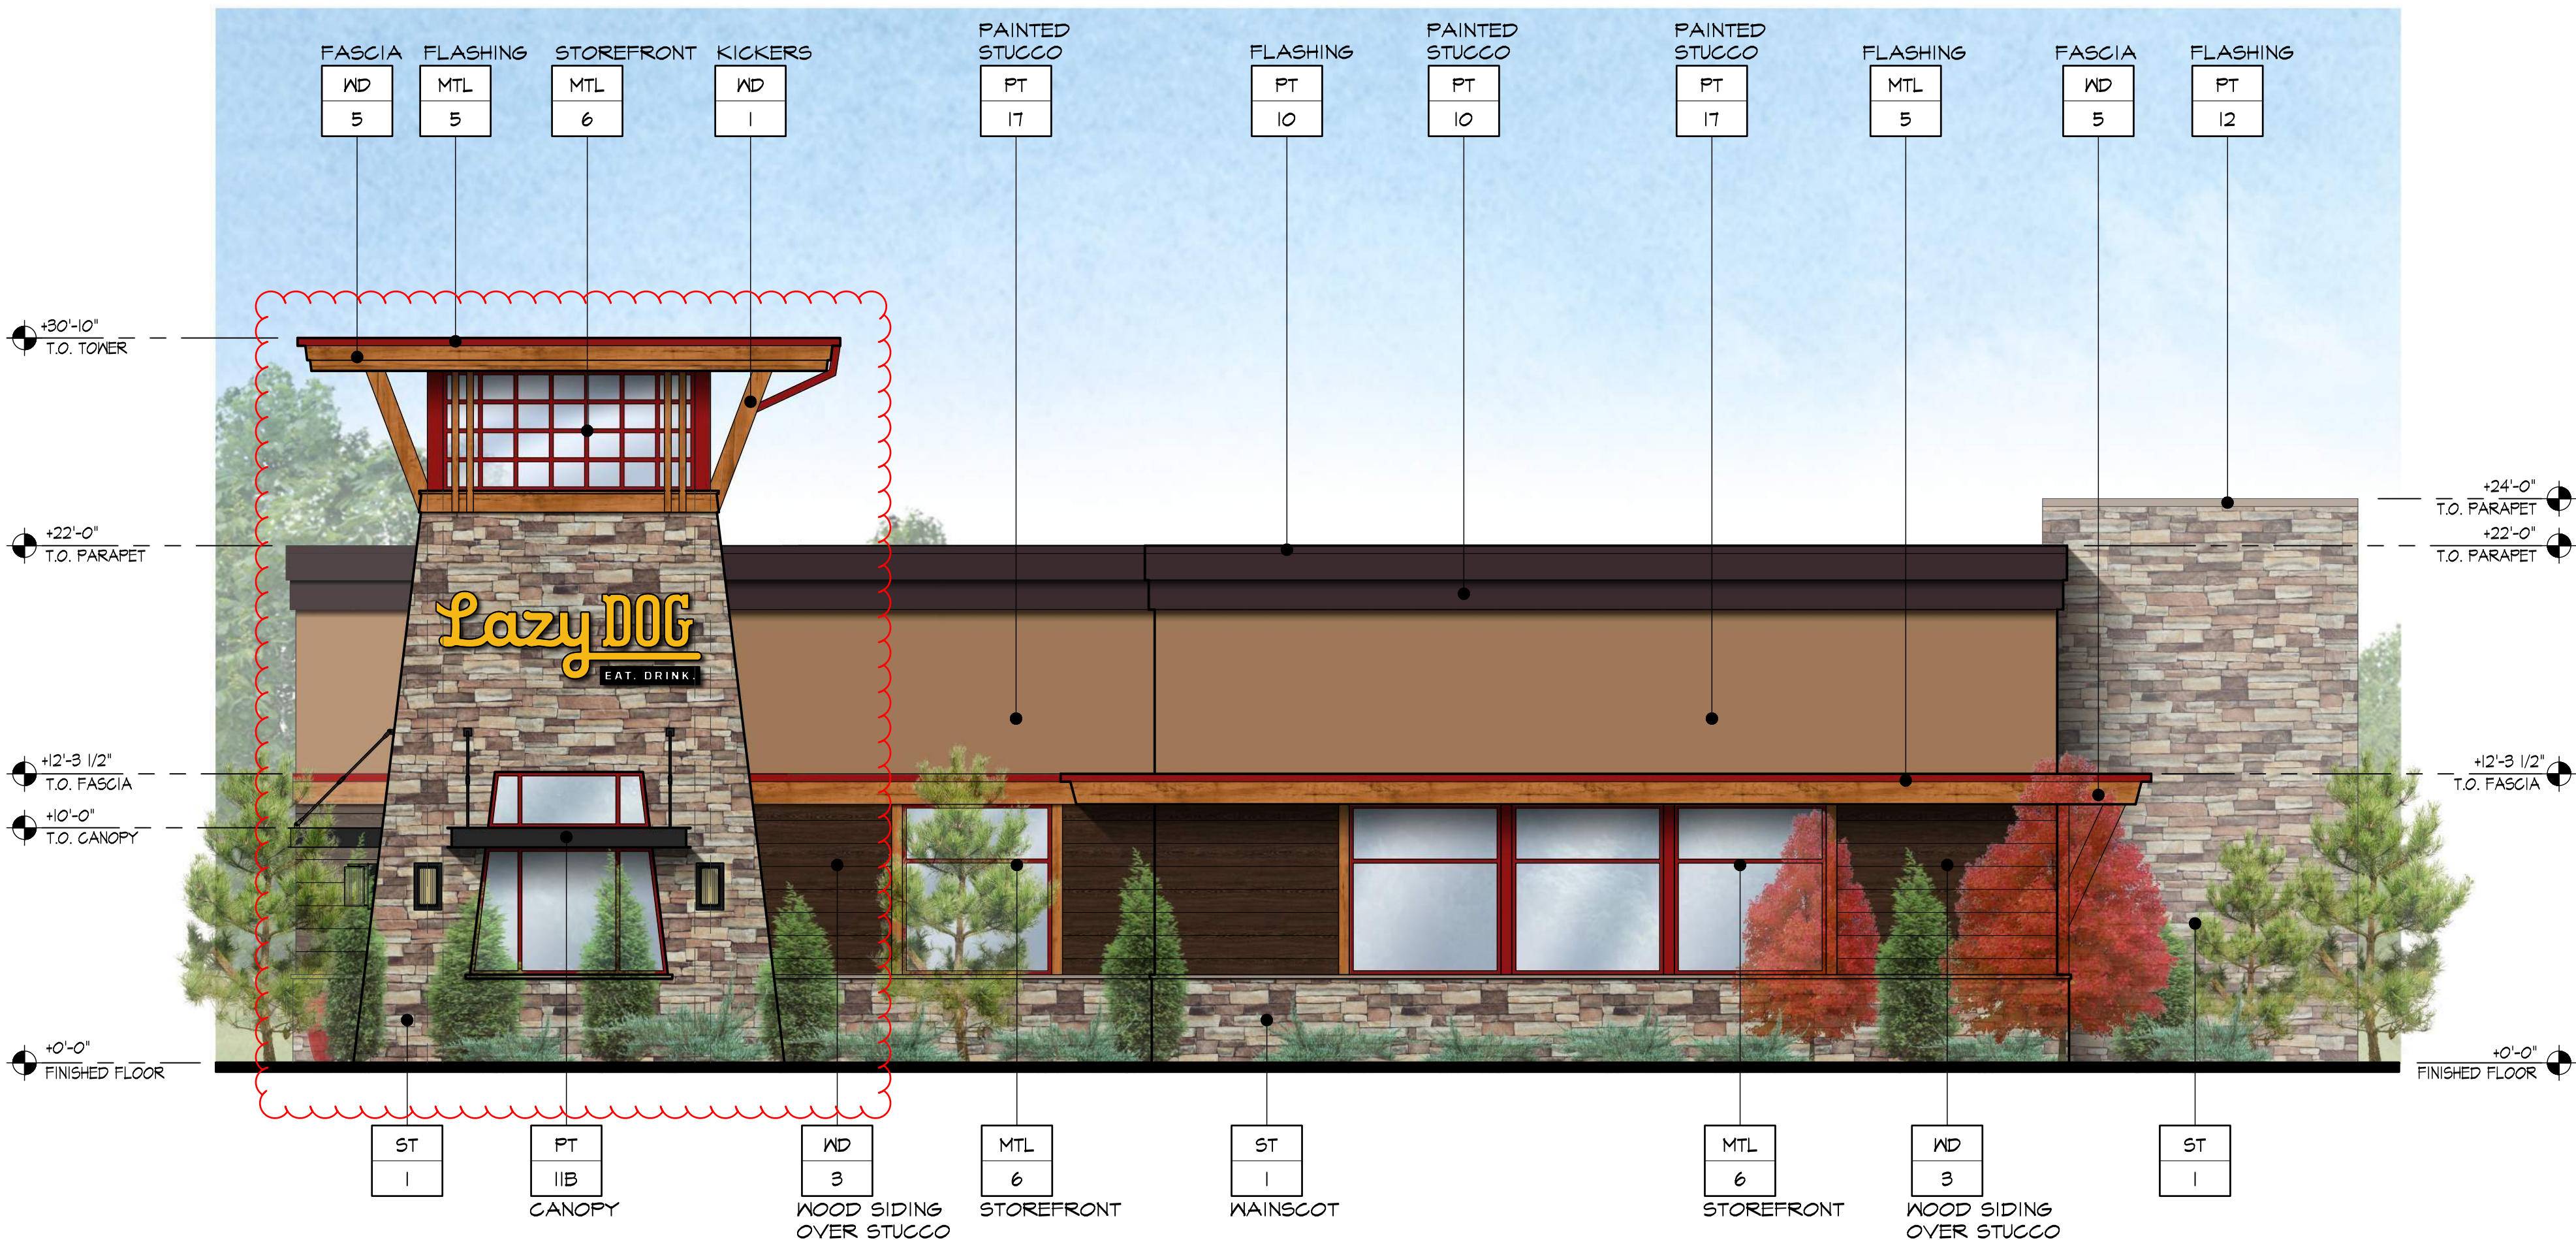


SOUTH ELEVATION

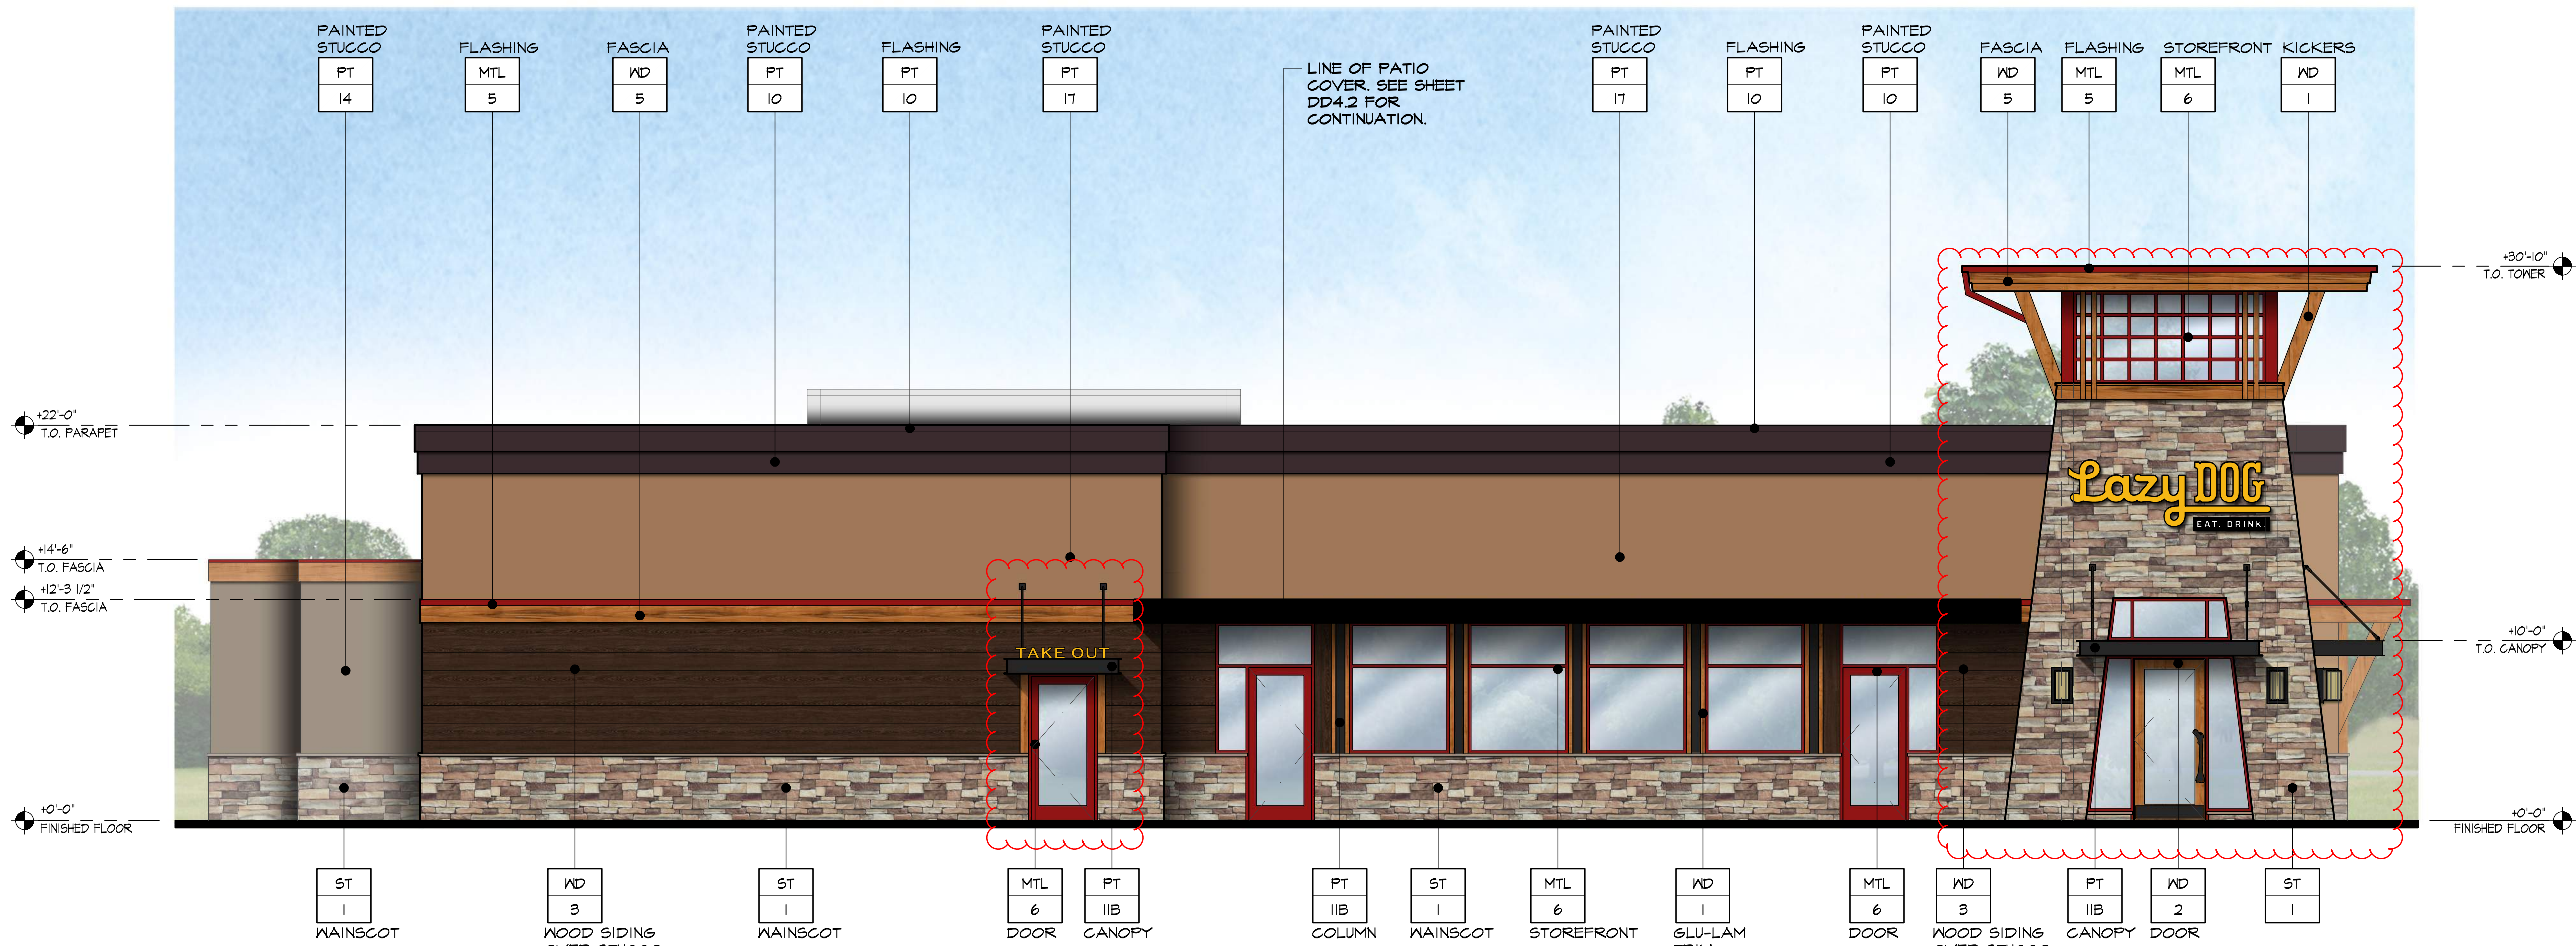

WEST ELEVATION

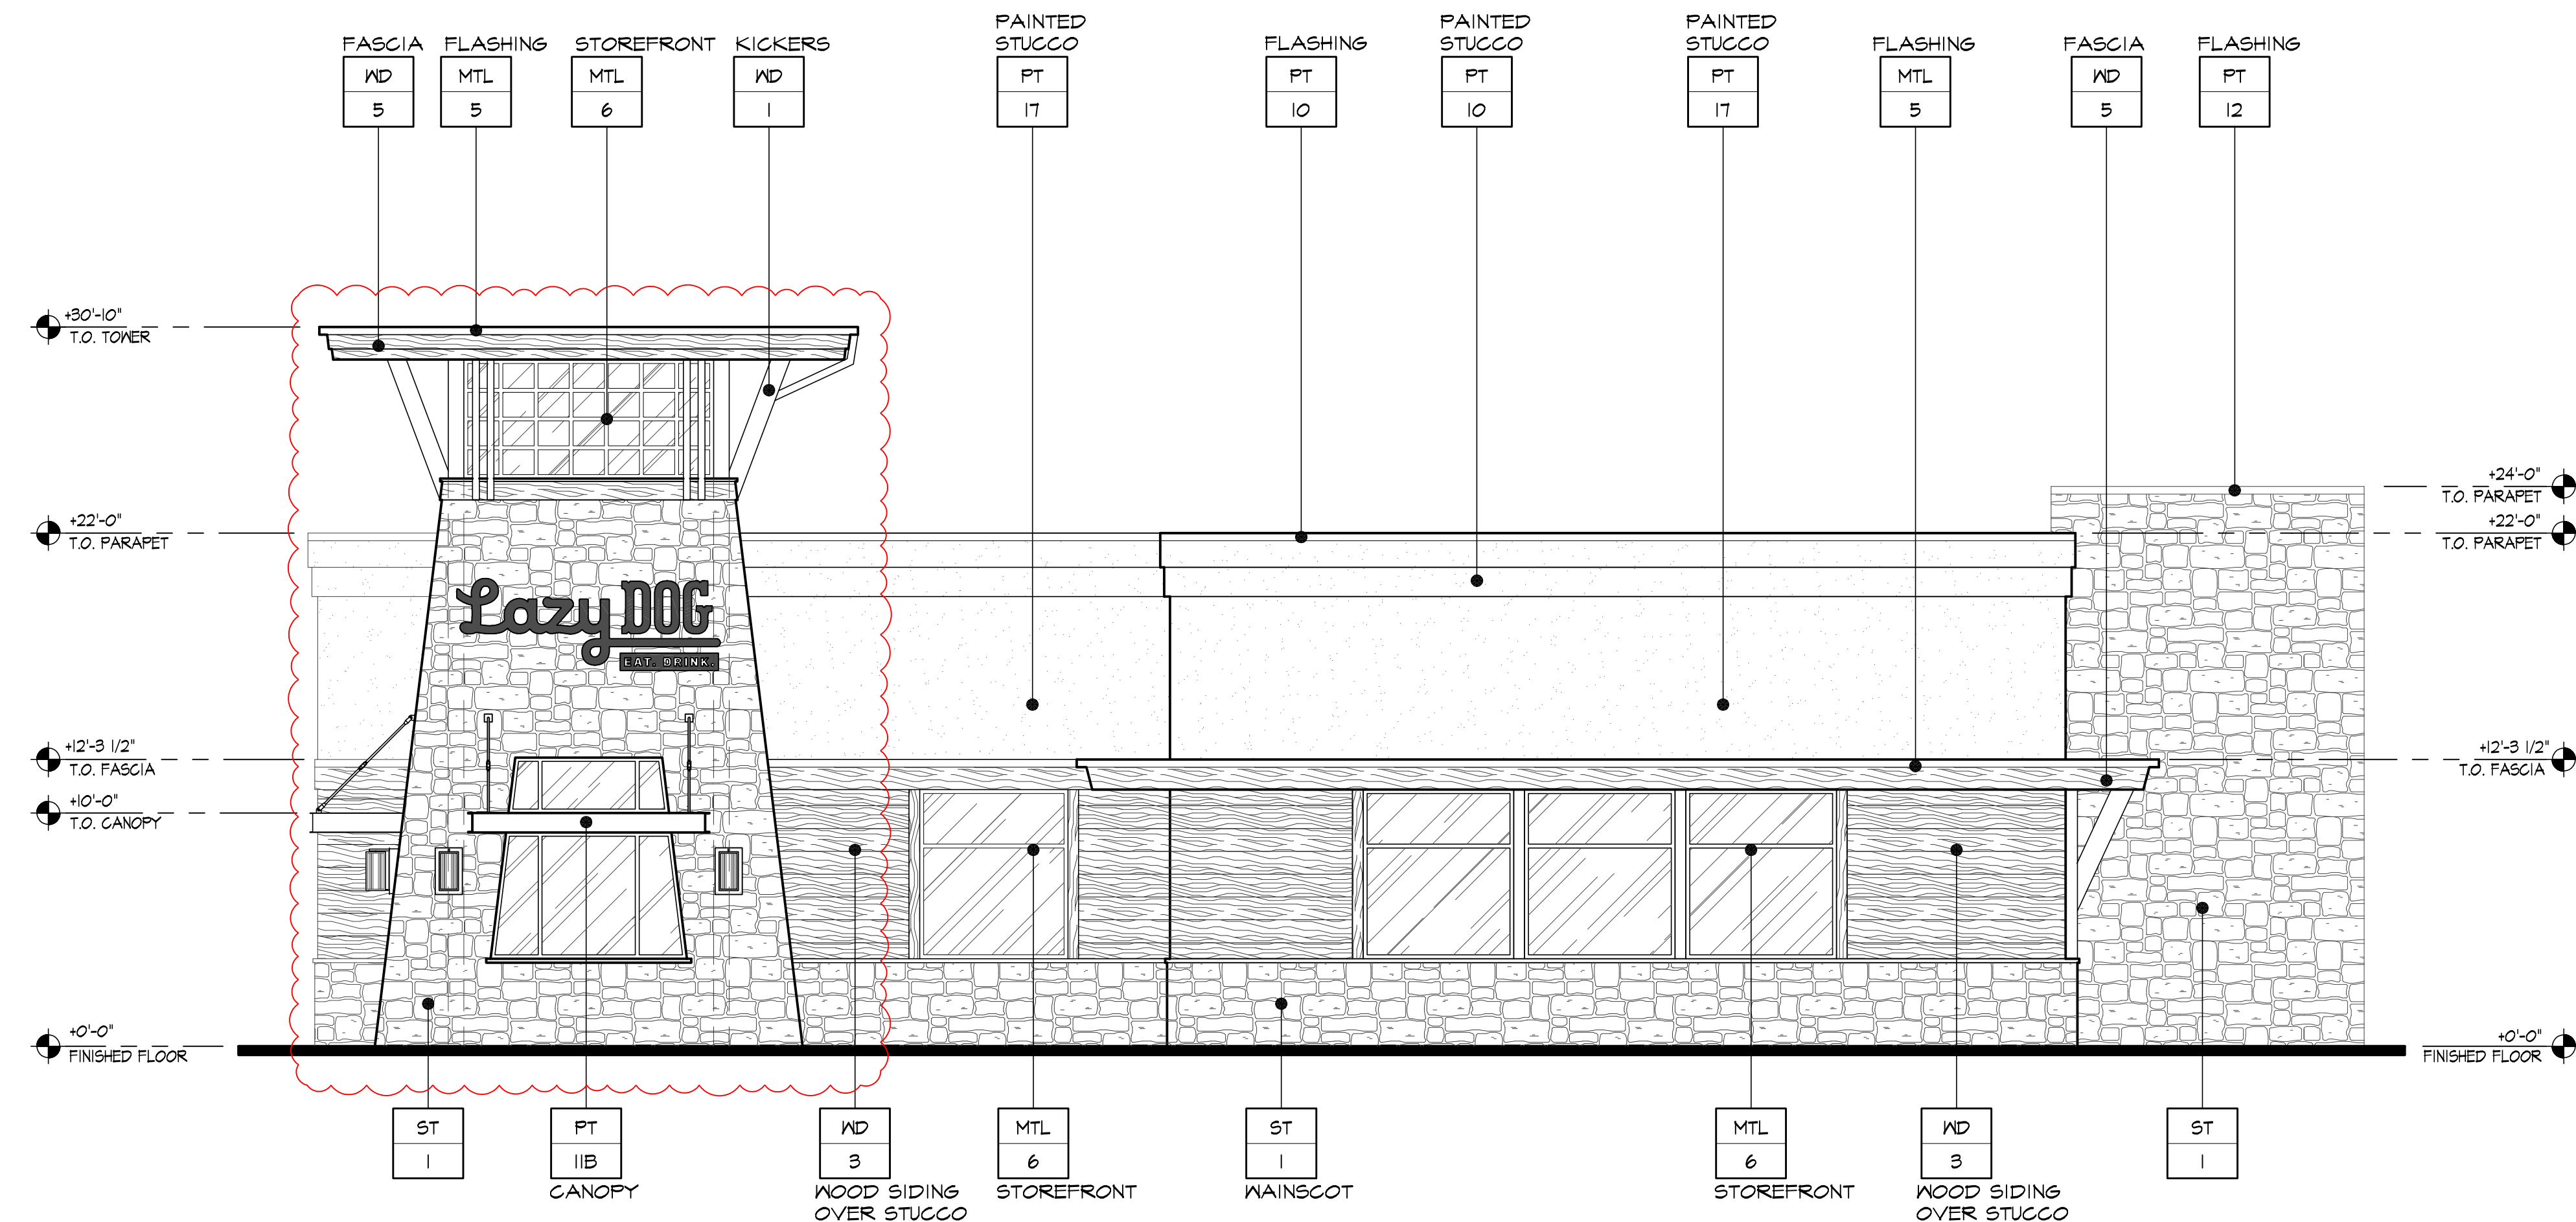

SOUTH ELEVATION

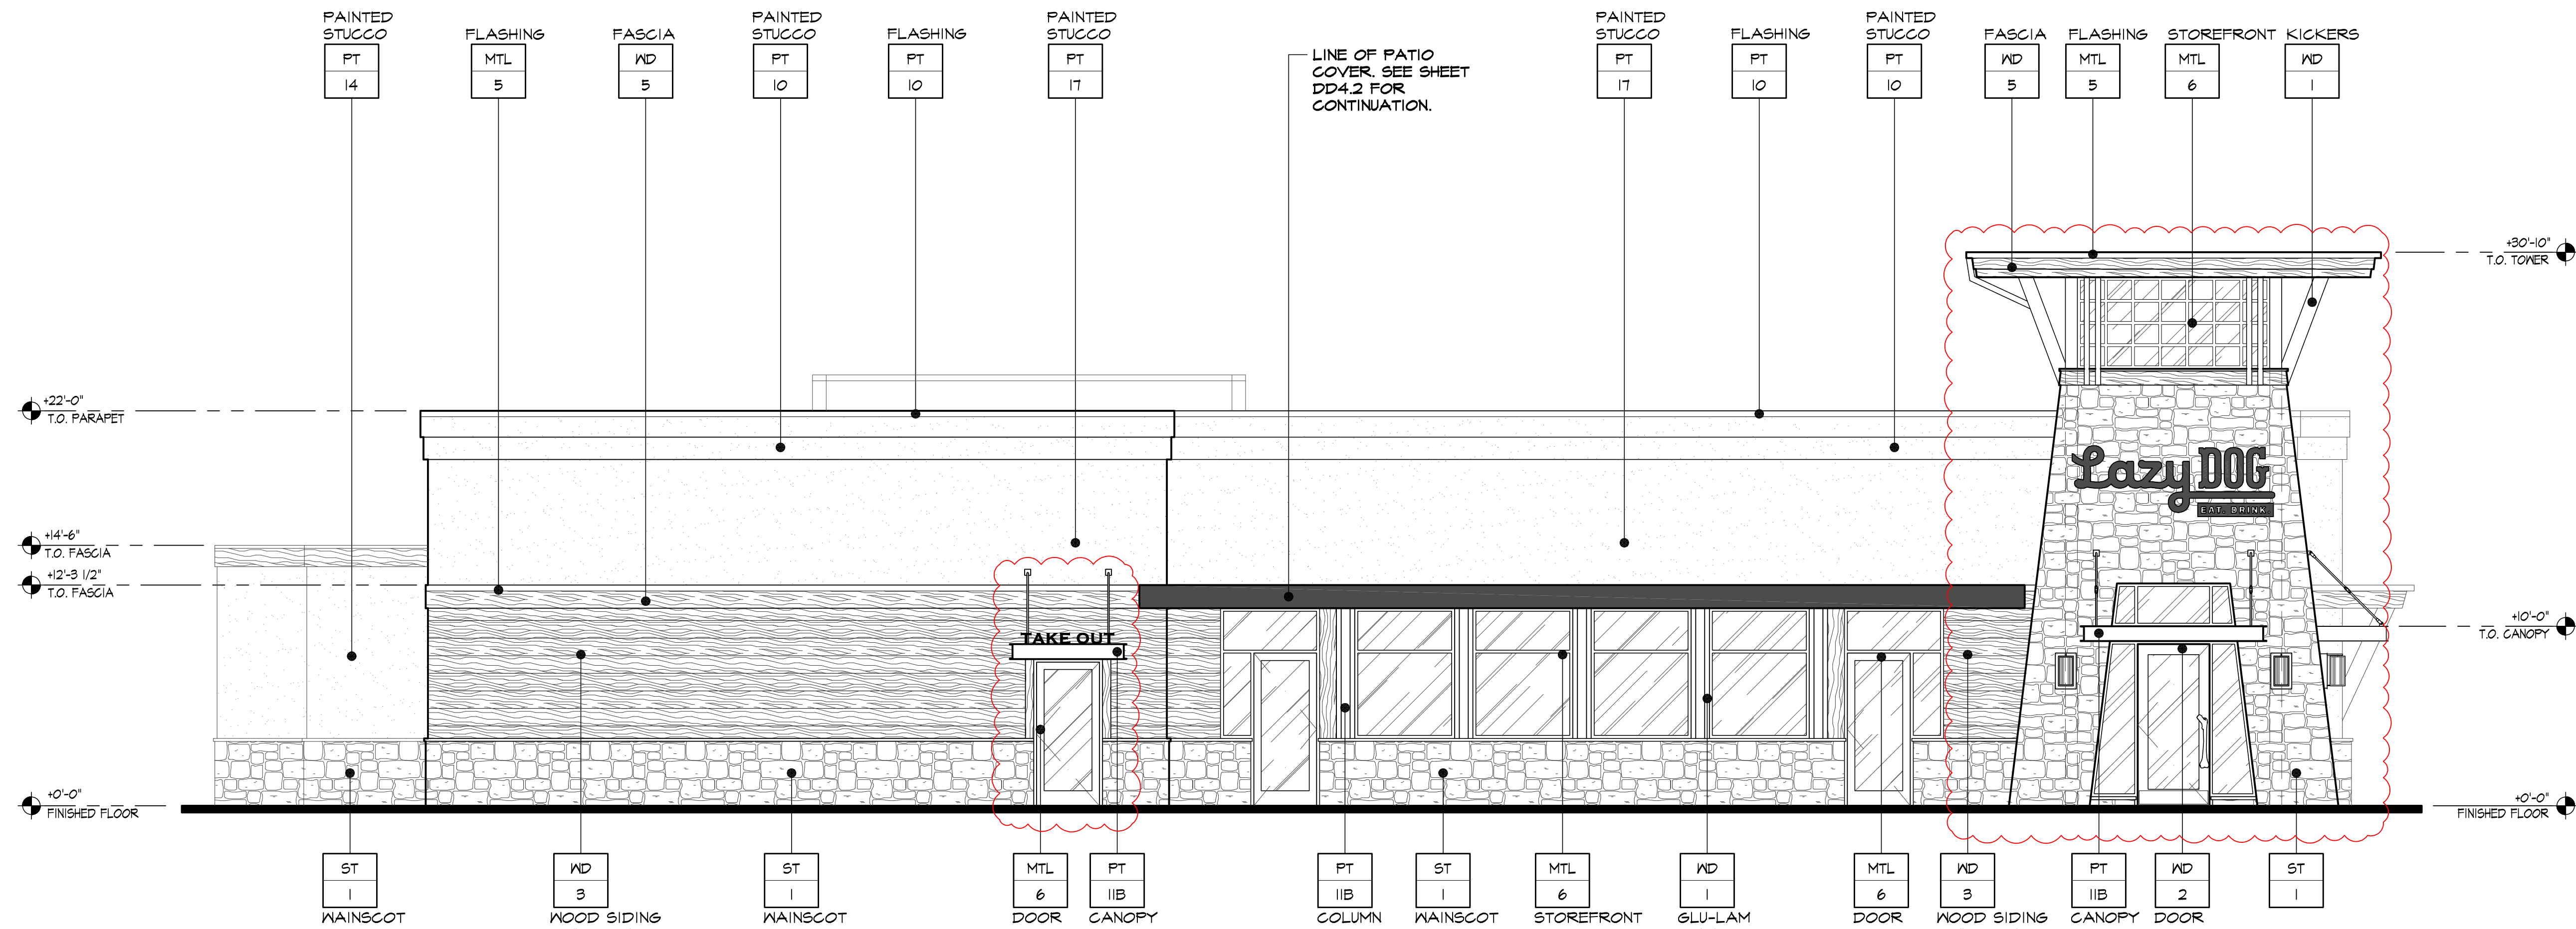

WEST ELEVATION

EXTERIOR FINISHES

ST	1	STONE VENEER. LAZY DOG CUSTOM BLEND.
MTL	5	BERRIDGE STANDING SEAM METAL ROOF (OR APPROVED EQUAL). COLOR: PPG #UG1256T8XL DURANAR GL DEEP RED
MTL	6	US ALUMINUM STOREFRONT WINDOWS (OR APPROVED EQUAL). COLOR: PPG #UG1256T8XL DURANAR GL DEEP RED
MTL	14	LOUVERS, PRE-FINISHED FLAT BLACK
WD	1	EXTERIOR WOOD TIMBERS. SPECIES: DOUGLAS FIR, VERTICAL GRAIN. COLOR: OLYMPIC ELITE WOODLAND OIL, SATIN, 'MOUNTAIN CEDAR', 1 COAT
WD	3	EXTERIOR 2x12 DOUGLAS FIR WOOD SIDING. SPECIES: DOUGLAS FIR. COLOR: 1 COAT BEHR PREMIUM WEATHER PROOFING ALL-IN-ONE TRANSPARENT, SATIN, 'CORDOYAN BROWN' T-104
WD	5	EXTERIOR WOOD FASCIA. SPECIES: DOUGLAS FIR. COLOR: OLYMPIC ELITE WOODLAND OIL, SATIN, 'MOUNTAIN CEDAR', 1 COAT
WD	6	EXTERIOR GLU-LAM FASCIA. SPECIES: DOUGLAS FIR. COLOR: OLYMPIC ELITE WOODLAND OIL, SATIN, 'MOUNTAIN CEDAR', 1 COAT
PT	10	PPG PAINT W/ FLAT FINISH. COLOR: WINEBERRY (CUSTOM COLOR)
PT	11B	PPG PAINT W/ SATIN FINISH. COLOR: 1001-T BLACK MAGIC
PT	12	PPG PAINT W/ FLAT FINISH. COLOR: 1022-4 ROCK SLIDE
PT	14	PPG PAINT W/ FLAT FINISH. COLOR: 1021-5 THUNDERBIRD
PT	16	PPG PAINT W/ FLAT FINISH. COLOR: 1035-T OBSIDIAN
PT	17	PPG PAINT W/ FLAT FINISH. COLOR: 1080-6 CINNAMON CRUNCH



3337 SUSAN STREET, SUITE 100
COSTA MESA, CA 92626
PHONE: 714.596.9960
FAX: 714.596.9970
www.lazydogrestaurants.com

THESE DRAWINGS PREPARED BY LAZY DOG RESTAURANTS FOR THE PROJECT ARE FOR USE SOLELY WITH RESPECT TO THIS PROJECT AND UNLESS OTHERWISE PROVIDED, LAZY DOG RESTAURANTS SHALL BE DEEMED THE AUTHOR OF THESE DOCUMENTS AND SHALL RETAIN ALL COMMON LAW, STATUTORY AND OTHER RESERVED RIGHTS, INCLUDING COPYRIGHT. THESE DRAWINGS SHALL NOT BE USED BY OTHERS ON OTHER PROJECTS, FOR ADDITIONS TO THIS PROJECT OR FOR COMPLETION OF THIS PROJECT BY OTHERS, EXCEPT BY AGREEMENT IN WRITING BY LAZY DOG RESTAURANTS.

3.15.22	☒	SUBMIT TO LANDLORD
6.15.22	☒	INFORMAL ARB SUBMITTAL
6.18.24	☒	LL & CITY RESUBMITTAL
7.3.24	☒	RESPONSE TO LL COMMENTS
	☐	
	☐	
	☐	
	☐	
	☐	
	☐	
	☐	

LOTIS WELLINGTON
WELLINGTON, FL 33414


Lazy Dog
EAT. DRINK.

SHEET TITLE
EXTERIOR ELEVATIONS

DRAWN BY
IS
CHECKED BY
RAF/DM
SCALE
3/16" = 1'-0"
JOB NO.

SHEET NUMBER

DD4.0

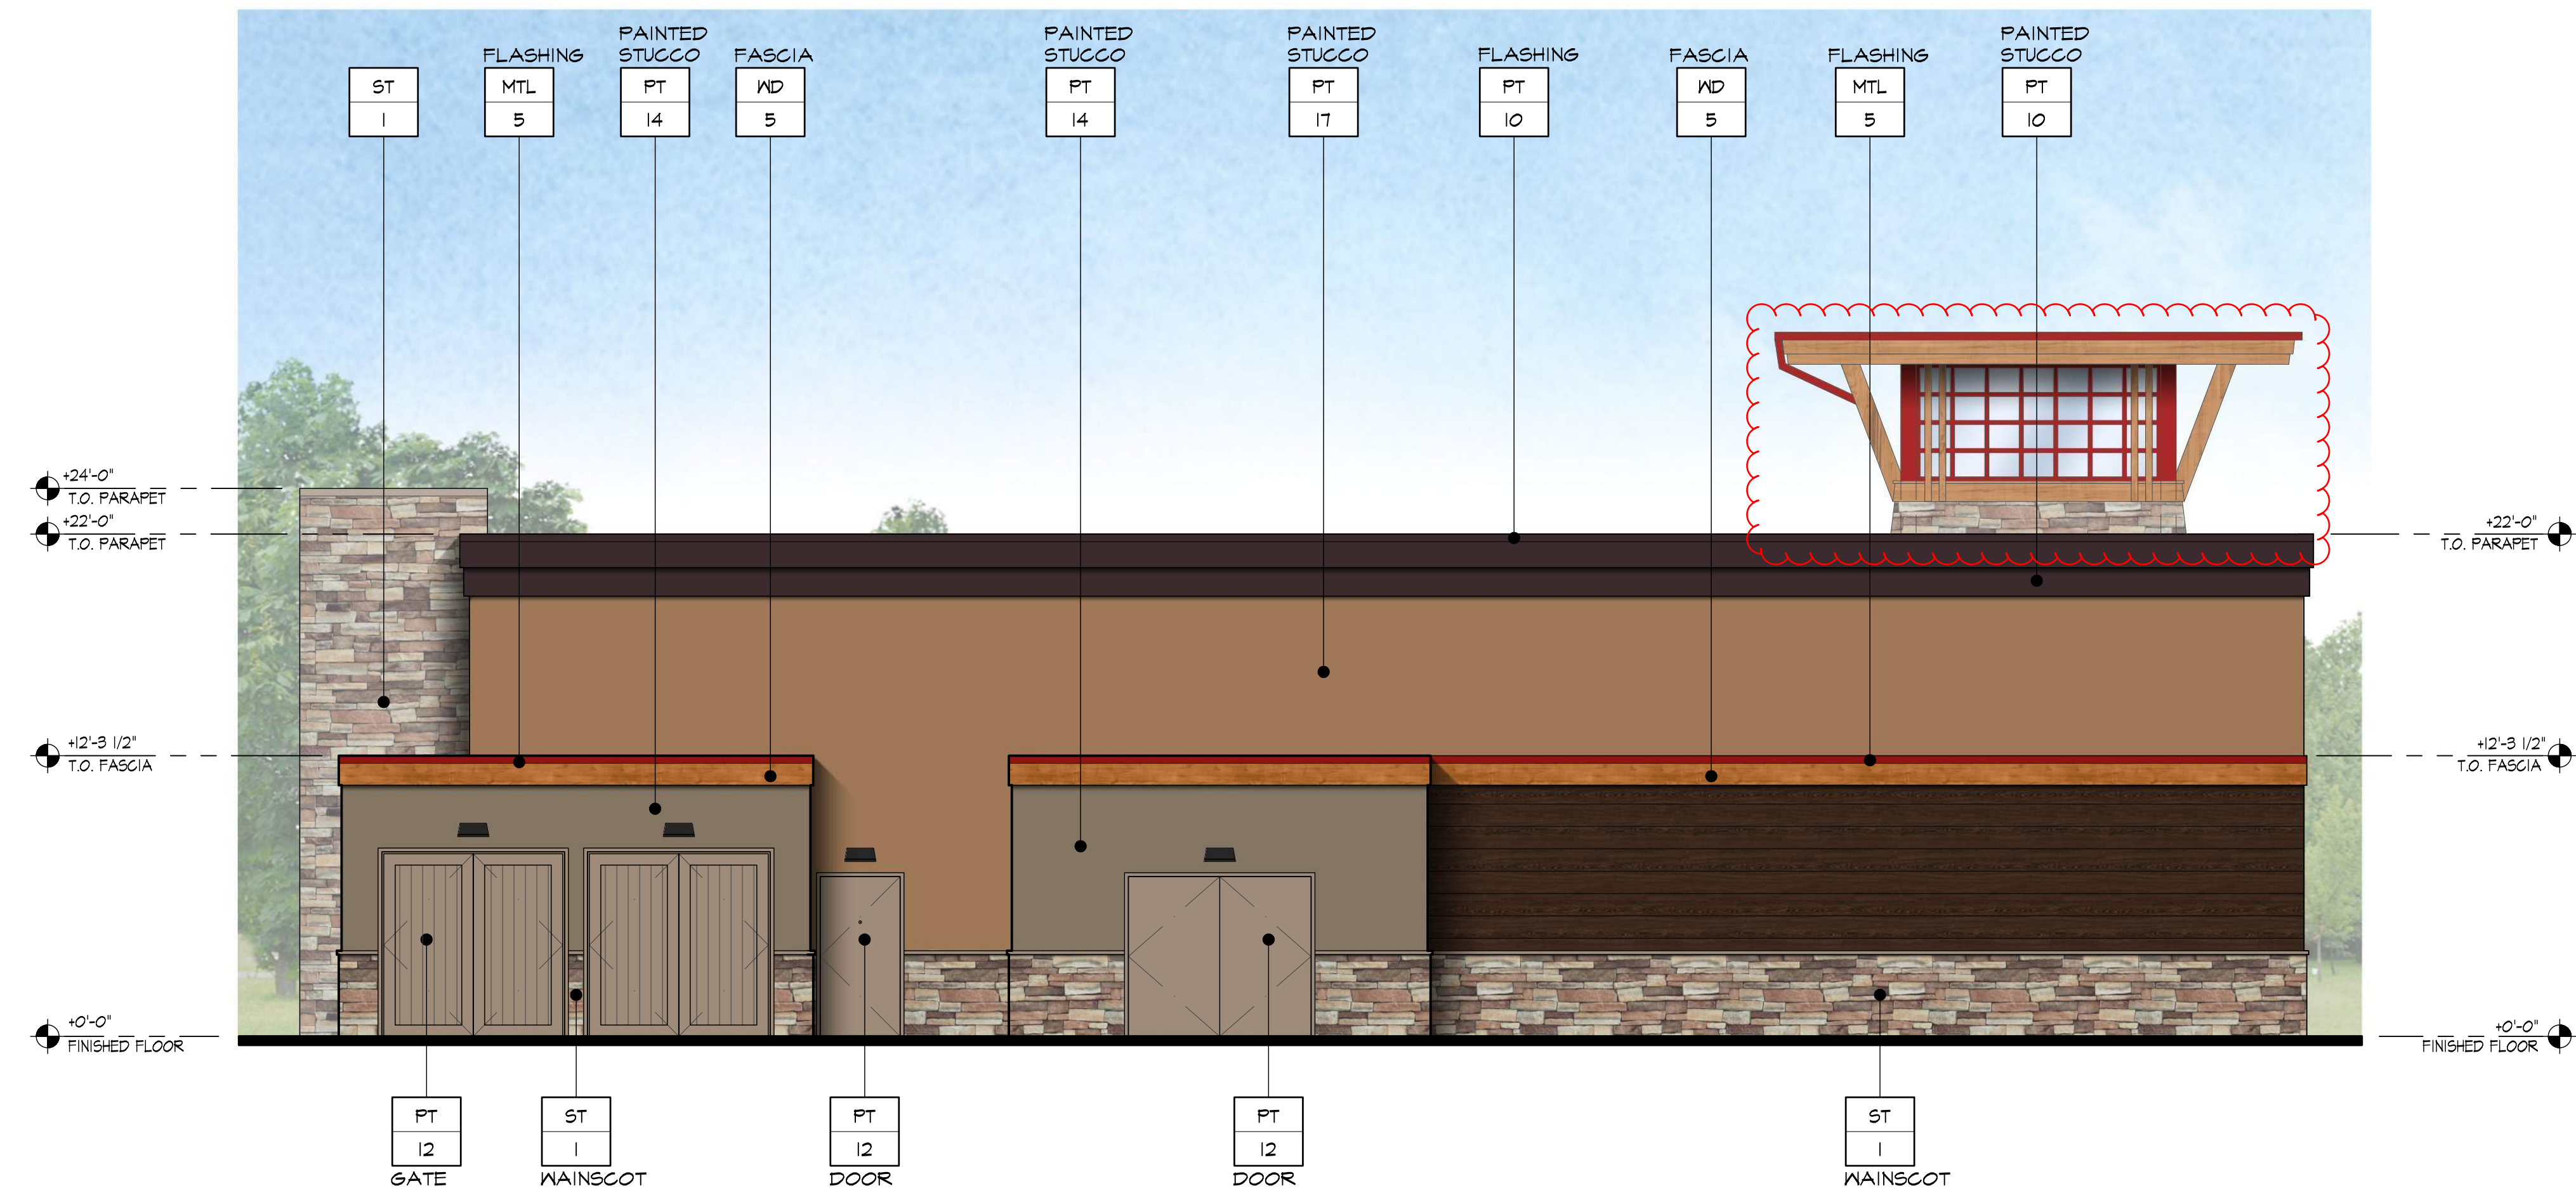

NORTH ELEVATION



EAST ELEVATION

EXTERIOR FINISHES

ST	1	STONE VENEER. LAZY DOG CUSTOM BLEND.
MTL	5	BERRIDGE STANDING SEAM METAL ROOF (OR APPROVED EQUAL). COLOR: PPG #UG1256T0XL DURANAR CL DEEP RED
MTL	6	US ALUMINUM STOREFRONT WINDOWS (OR APPROVED EQUAL). COLOR: PPG #UG1256T0XL DURANAR CL DEEP RED
MTL	14	LOUVERS, PRE-FINISHED FLAT BLACK
WD	1	EXTERIOR WOOD TIMBERS SPECIES: DOUGLAS FIR, VERTICAL GRAIN COLOR: OLYMPIC ELITE WOODLAND OIL, SATIN, 'MOUNTAIN CEDAR', 1 COAT
WD	3	EXTERIOR 2x12 DOUGLAS FIR WOOD SIDING. SPECIES: DOUGLAS FIR COLOR: 1 COAT BEHR PREMIUM WEATHER PROOFING ALL-IN-ONE TRANSPARENT, SATIN, 'CORDOVAN BROWN' T-104
WD	5	EXTERIOR WOOD FASCIA SPECIES: DOUGLAS FIR COLOR: OLYMPIC ELITE WOODLAND OIL, SATIN, 'MOUNTAIN CEDAR', 1 COAT
WD	6	EXTERIOR GLU-LAM FASCIA SPECIES: DOUGLAS FIR COLOR: OLYMPIC ELITE WOODLAND OIL, SATIN, 'MOUNTAIN CEDAR', 1 COAT
PT	10	PPG PAINT W/ FLAT FINISH. COLOR: WINEBERRY (CUSTOM COLOR)
PT	11B	PPG PAINT W/ SATIN FINISH. COLOR: 1001-T BLACK MAGIC
PT	12	PPG PAINT W/ FLAT FINISH. COLOR: 1022-4 ROCK SLIDE
PT	14	PPG PAINT W/ FLAT FINISH. COLOR: 1021-5 THUNDERBIRD
PT	16	PPG PAINT W/ FLAT FINISH. COLOR: 1035-T OBSIDIAN
PT	17	PPG PAINT W/ FLAT FINISH. COLOR: 1080-6 CINNAMON CRUNCH



3337 SUSAN STREET, SUITE 100
COSTA MESA, CA 92626
PHONE: 714.596.9960
FAX: 714.596.9970
www.lazydogrestaurants.com

THESE DRAWINGS PREPARED BY LAZY DOG RESTAURANTS FOR THIS PROJECT ARE FOR USE SOLELY WITH RESPECT TO THIS PROJECT AND UNLESS OTHERWISE PROVIDED, LAZY DOG RESTAURANTS SHALL BE DEEMED THE AUTHOR OF THESE DOCUMENTS AND SHALL RETAIN ALL COMMON LAW, STATUTORY AND OTHER RESERVED RIGHTS, INCLUDING COPYRIGHT. THESE DRAWINGS SHALL NOT BE USED BY OTHERS ON OTHER PROJECTS, FOR ADDITIONS TO THIS PROJECT OR FOR COMPLETION OF THIS PROJECT BY OTHERS, EXCEPT BY AGREEMENT IN WRITING BY LAZY DOG RESTAURANTS.

3.15.22	☒	SUBMIT TO LANDLORD
6.15.22	☒	INFORMAL ARB SUBMITTAL
6.18.24	☒	LL & CITY RESUBMITTAL
7.3.24	☒	RESPONSE TO LL COMMENTS
	☐	
	☐	
	☐	
	☐	
	☐	
	☐	
	☐	

LOTIS WELLINGTON
WELLINGTON, FL 33414


Lazy DOG
EAT. DRINK.

SHEET TITLE
EXTERIOR ELEVATIONS


DRAWN BY
IS
CHECKED BY
RAF/DM
SCALE
3/16" = 1'-0"
JOB NO.

SHEET NUMBER

DD4.1

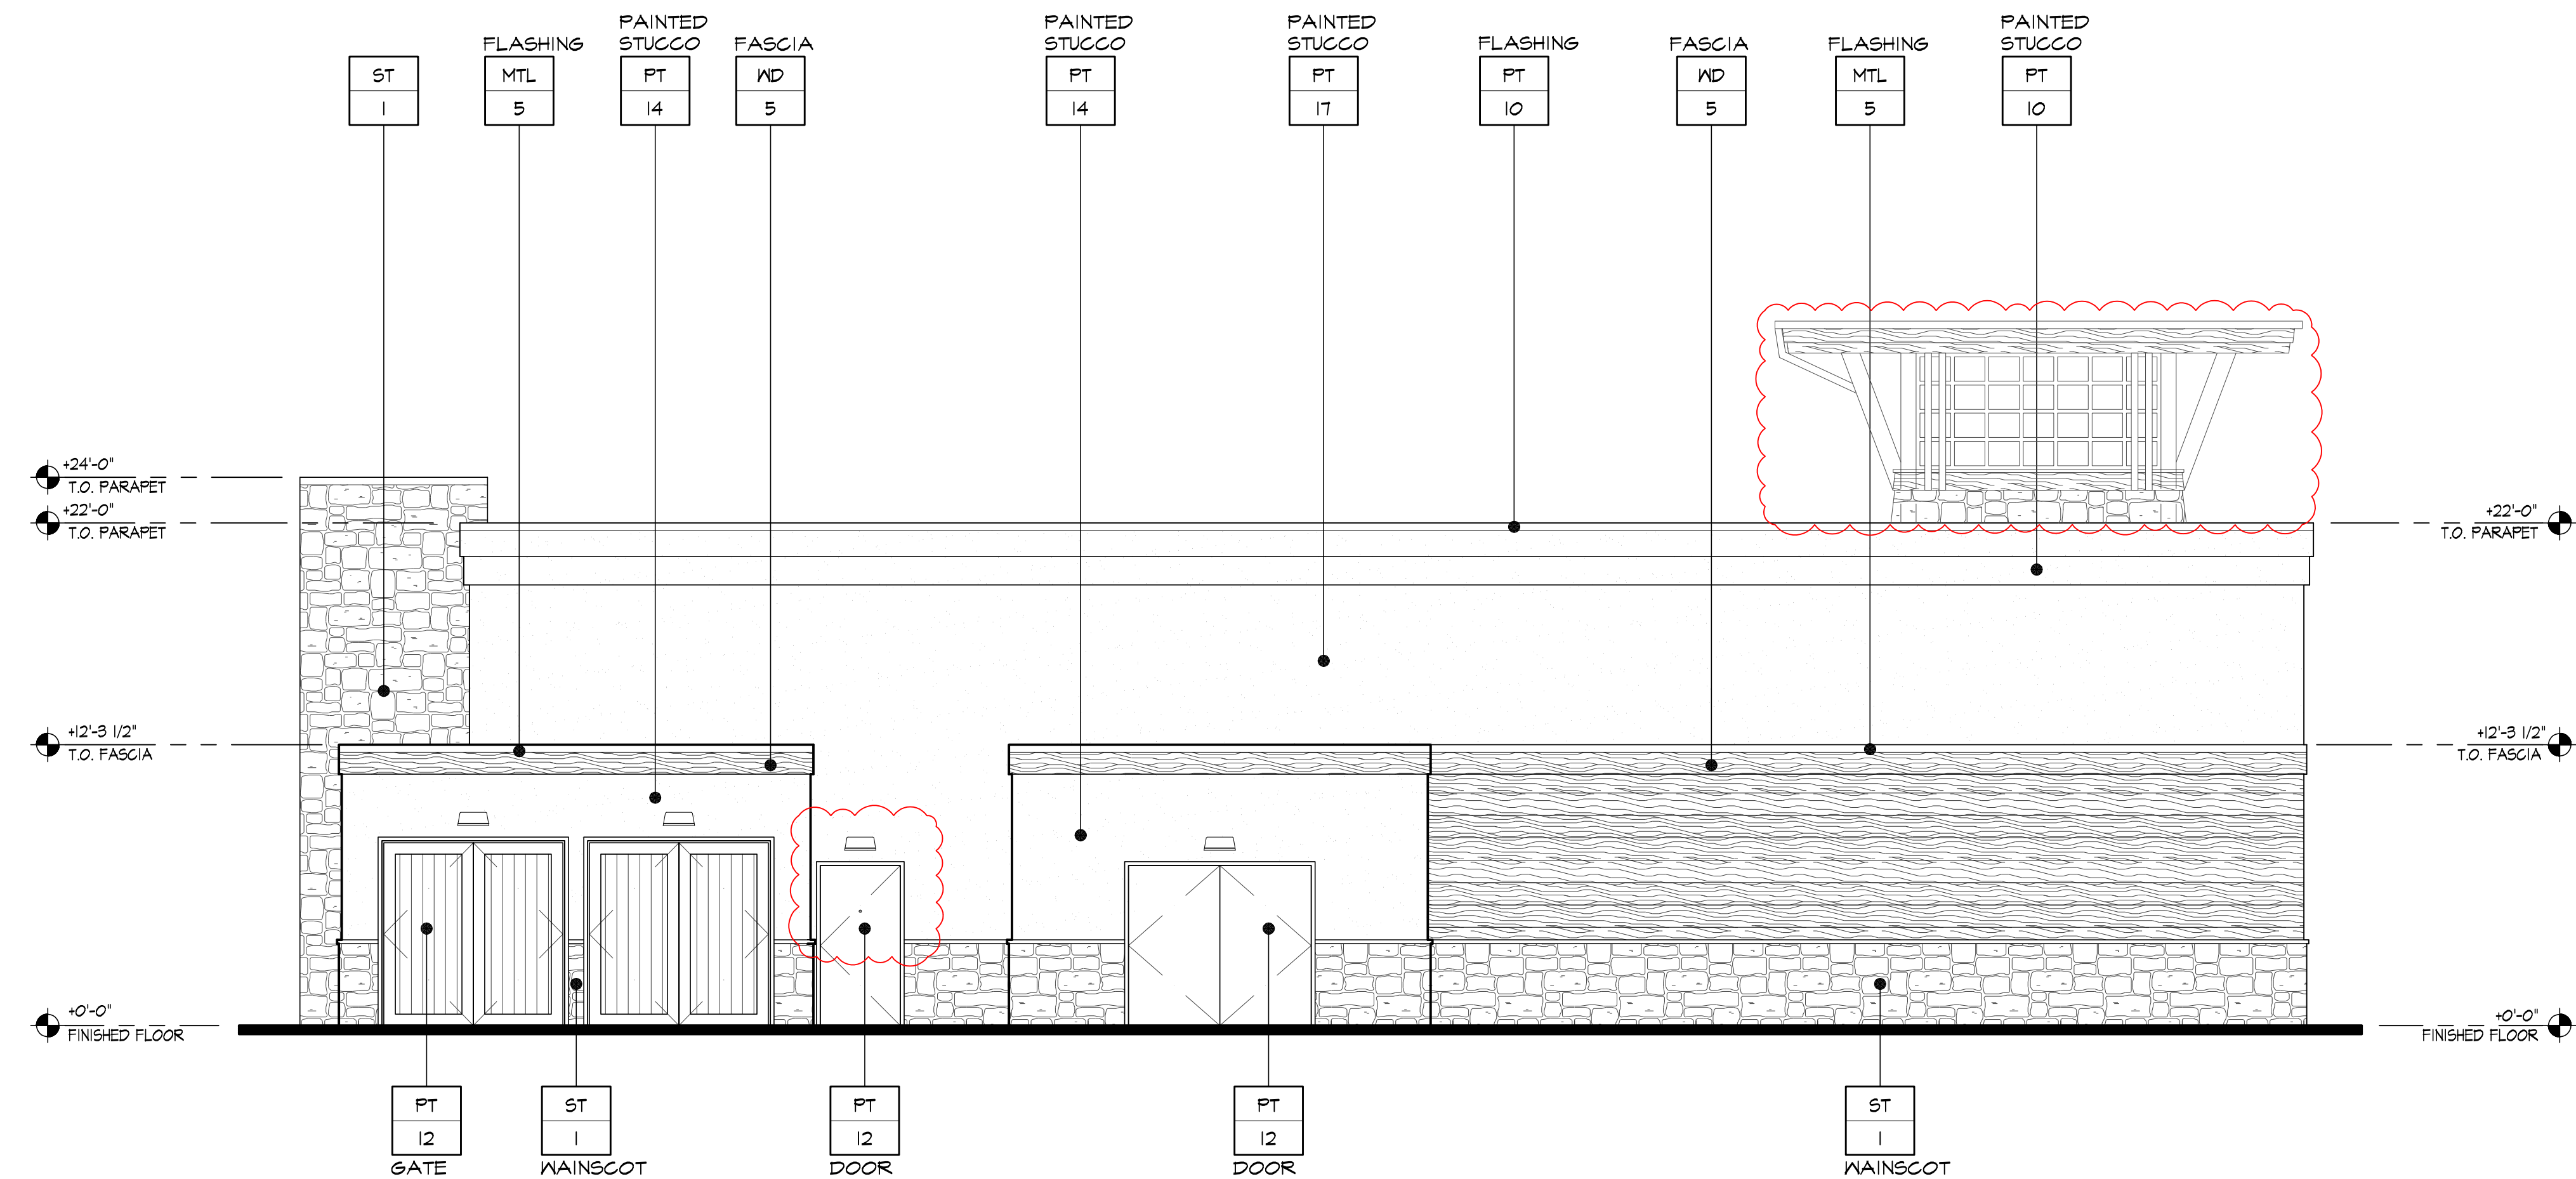

NORTH ELEVATION

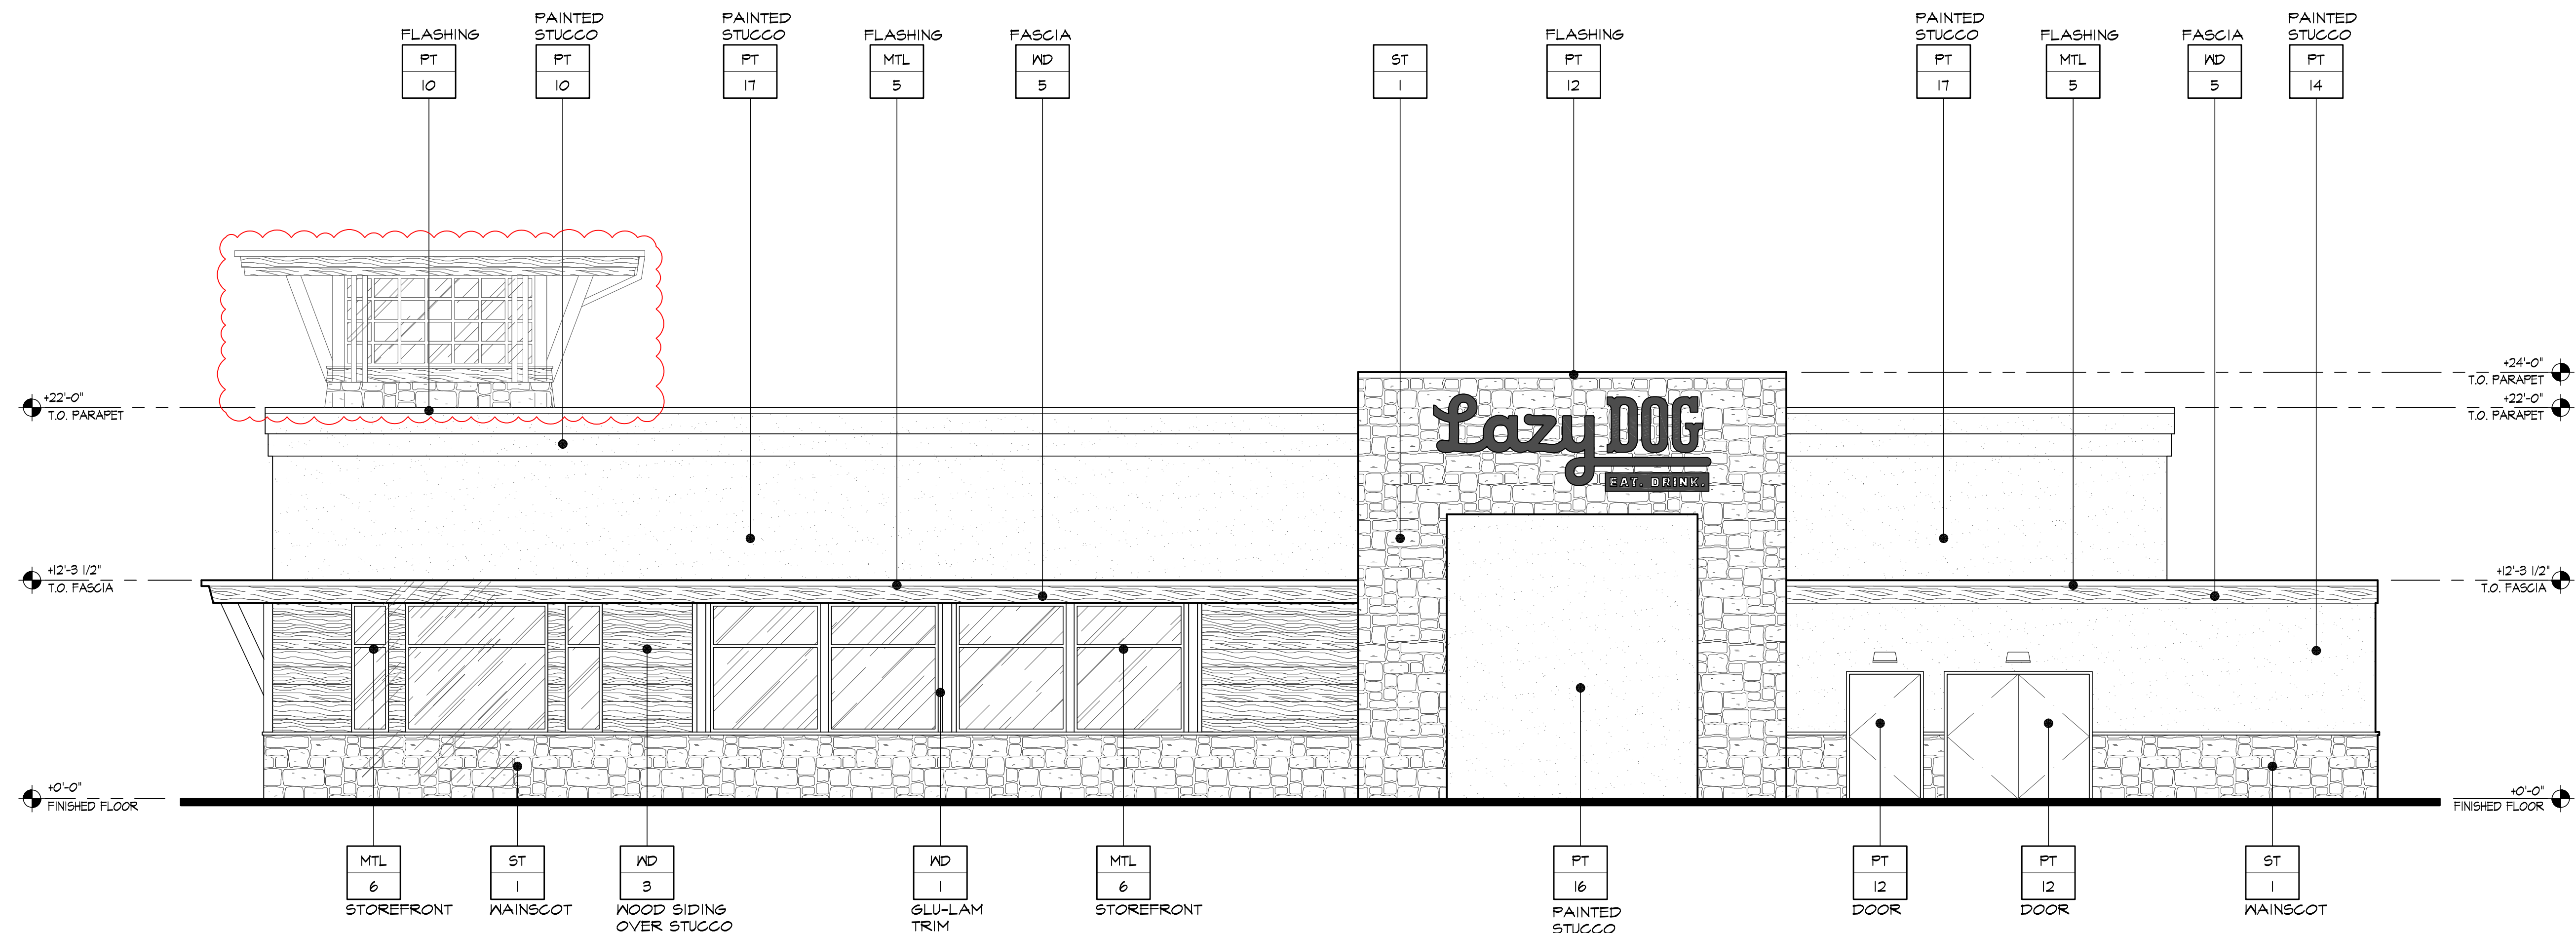

EAST ELEVATION

EXTERIOR FINISHES

ST	1	STONE VENEER. LAZY DOG CUSTOM BLEND.
MTL	5	BERRIDGE STANDING SEAM METAL ROOF (OR APPROVED EQUAL). COLOR: PP6 #UG1256T8XL DURANAR CL DEEP RED
MTL	6	US ALUMINUM STOREFRONT WINDOWS (OR APPROVED EQUAL). COLOR: PP6 #UG1256T8XL DURANAR CL DEEP RED
MTL	14	LOUVERS, PRE-FINISHED FLAT BLACK
WD	1	EXTERIOR WOOD TIMBERS SPECIES: DOUGLAS FIR, VERTICAL GRAIN COLOR: OLYMPIC ELITE WOODLAND OIL, SATIN, 'MOUNTAIN CEDAR', 1 COAT
WD	3	EXTERIOR 2x12 DOUGLAS FIR WOOD SIDING. SPECIES: DOUGLAS FIR COLOR: 1 COAT BEHR PREMIUM WEATHER PROOFING ALL-IN-ONE TRANSPARENT, SATIN, 'CORDOVAN BROWN' T-104
WD	5	EXTERIOR WOOD FASCIA SPECIES: DOUGLAS FIR COLOR: OLYMPIC ELITE WOODLAND OIL, SATIN, 'MOUNTAIN CEDAR', 1 COAT
WD	6	EXTERIOR GLU-LAM FASCIA SPECIES: DOUGLAS FIR COLOR: OLYMPIC ELITE WOODLAND OIL, SATIN, 'MOUNTAIN CEDAR', 1 COAT
PT	10	PP6 PAINT W/ FLAT FINISH. COLOR: WINEBERRY (CUSTOM COLOR)
PT	11B	PP6 PAINT W/ SATIN FINISH. COLOR: 1001-T BLACK MAGIC
PT	12	PP6 PAINT W/ FLAT FINISH. COLOR: 1022-4 ROCK SLIDE
PT	14	PP6 PAINT W/ FLAT FINISH. COLOR: 1021-5 THUNDERBIRD
PT	16	PP6 PAINT W/ FLAT FINISH. COLOR: 1035-T OBSIDIAN
PT	17	PP6 PAINT W/ FLAT FINISH. COLOR: 1080-6 CINNAMON CRUNCH



3337 SUSAN STREET, SUITE 100
COSTA MESA, CA 92626
PHONE: 714.596.9960
FAX: 714.596.9970
www.lazydogrestaurants.com

THESE DRAWINGS PREPARED BY LAZY DOG RESTAURANTS FOR THIS PROJECT ARE FOR USE SOLELY WITH RESPECT TO THIS PROJECT AND UNLESS OTHERWISE PROVIDED, LAZY DOG RESTAURANTS SHALL BE DEEMED THE AUTHOR OF THESE DOCUMENTS AND SHALL RETAIN ALL COMMON LAW, STATUTORY AND OTHER RESERVED RIGHTS, INCLUDING COPYRIGHT. THESE DRAWINGS SHALL NOT BE USED BY OTHERS ON OTHER PROJECTS, FOR ADDITIONS TO THIS PROJECT OR FOR COMPLETION OF THIS PROJECT BY OTHERS, EXCEPT BY AGREEMENT IN WRITING BY LAZY DOG RESTAURANTS.

3.15.22	☒	SUBMIT TO LANDLORD
6.15.22	☒	INFORMAL ARB SUBMITTAL
6.18.24	☒	LL & CITY RESUBMITTAL
7.3.24	☒	RESPONSE TO LL COMMENTS
	☐	
	☐	
	☐	
	☐	
	☐	
	☐	
	☐	

LOTIS WELLINGTON
WELLINGTON, FL 33414


Lazy DOG
EAT. DRINK.

SHEET TITLE
**EXTERIOR
ELEVATIONS**


DRAWN BY
IS
CHECKED BY
RAF/DM
SCALE
3/16" = 1'-0"
JOB NO.

SHEET NUMBER


DD4.1

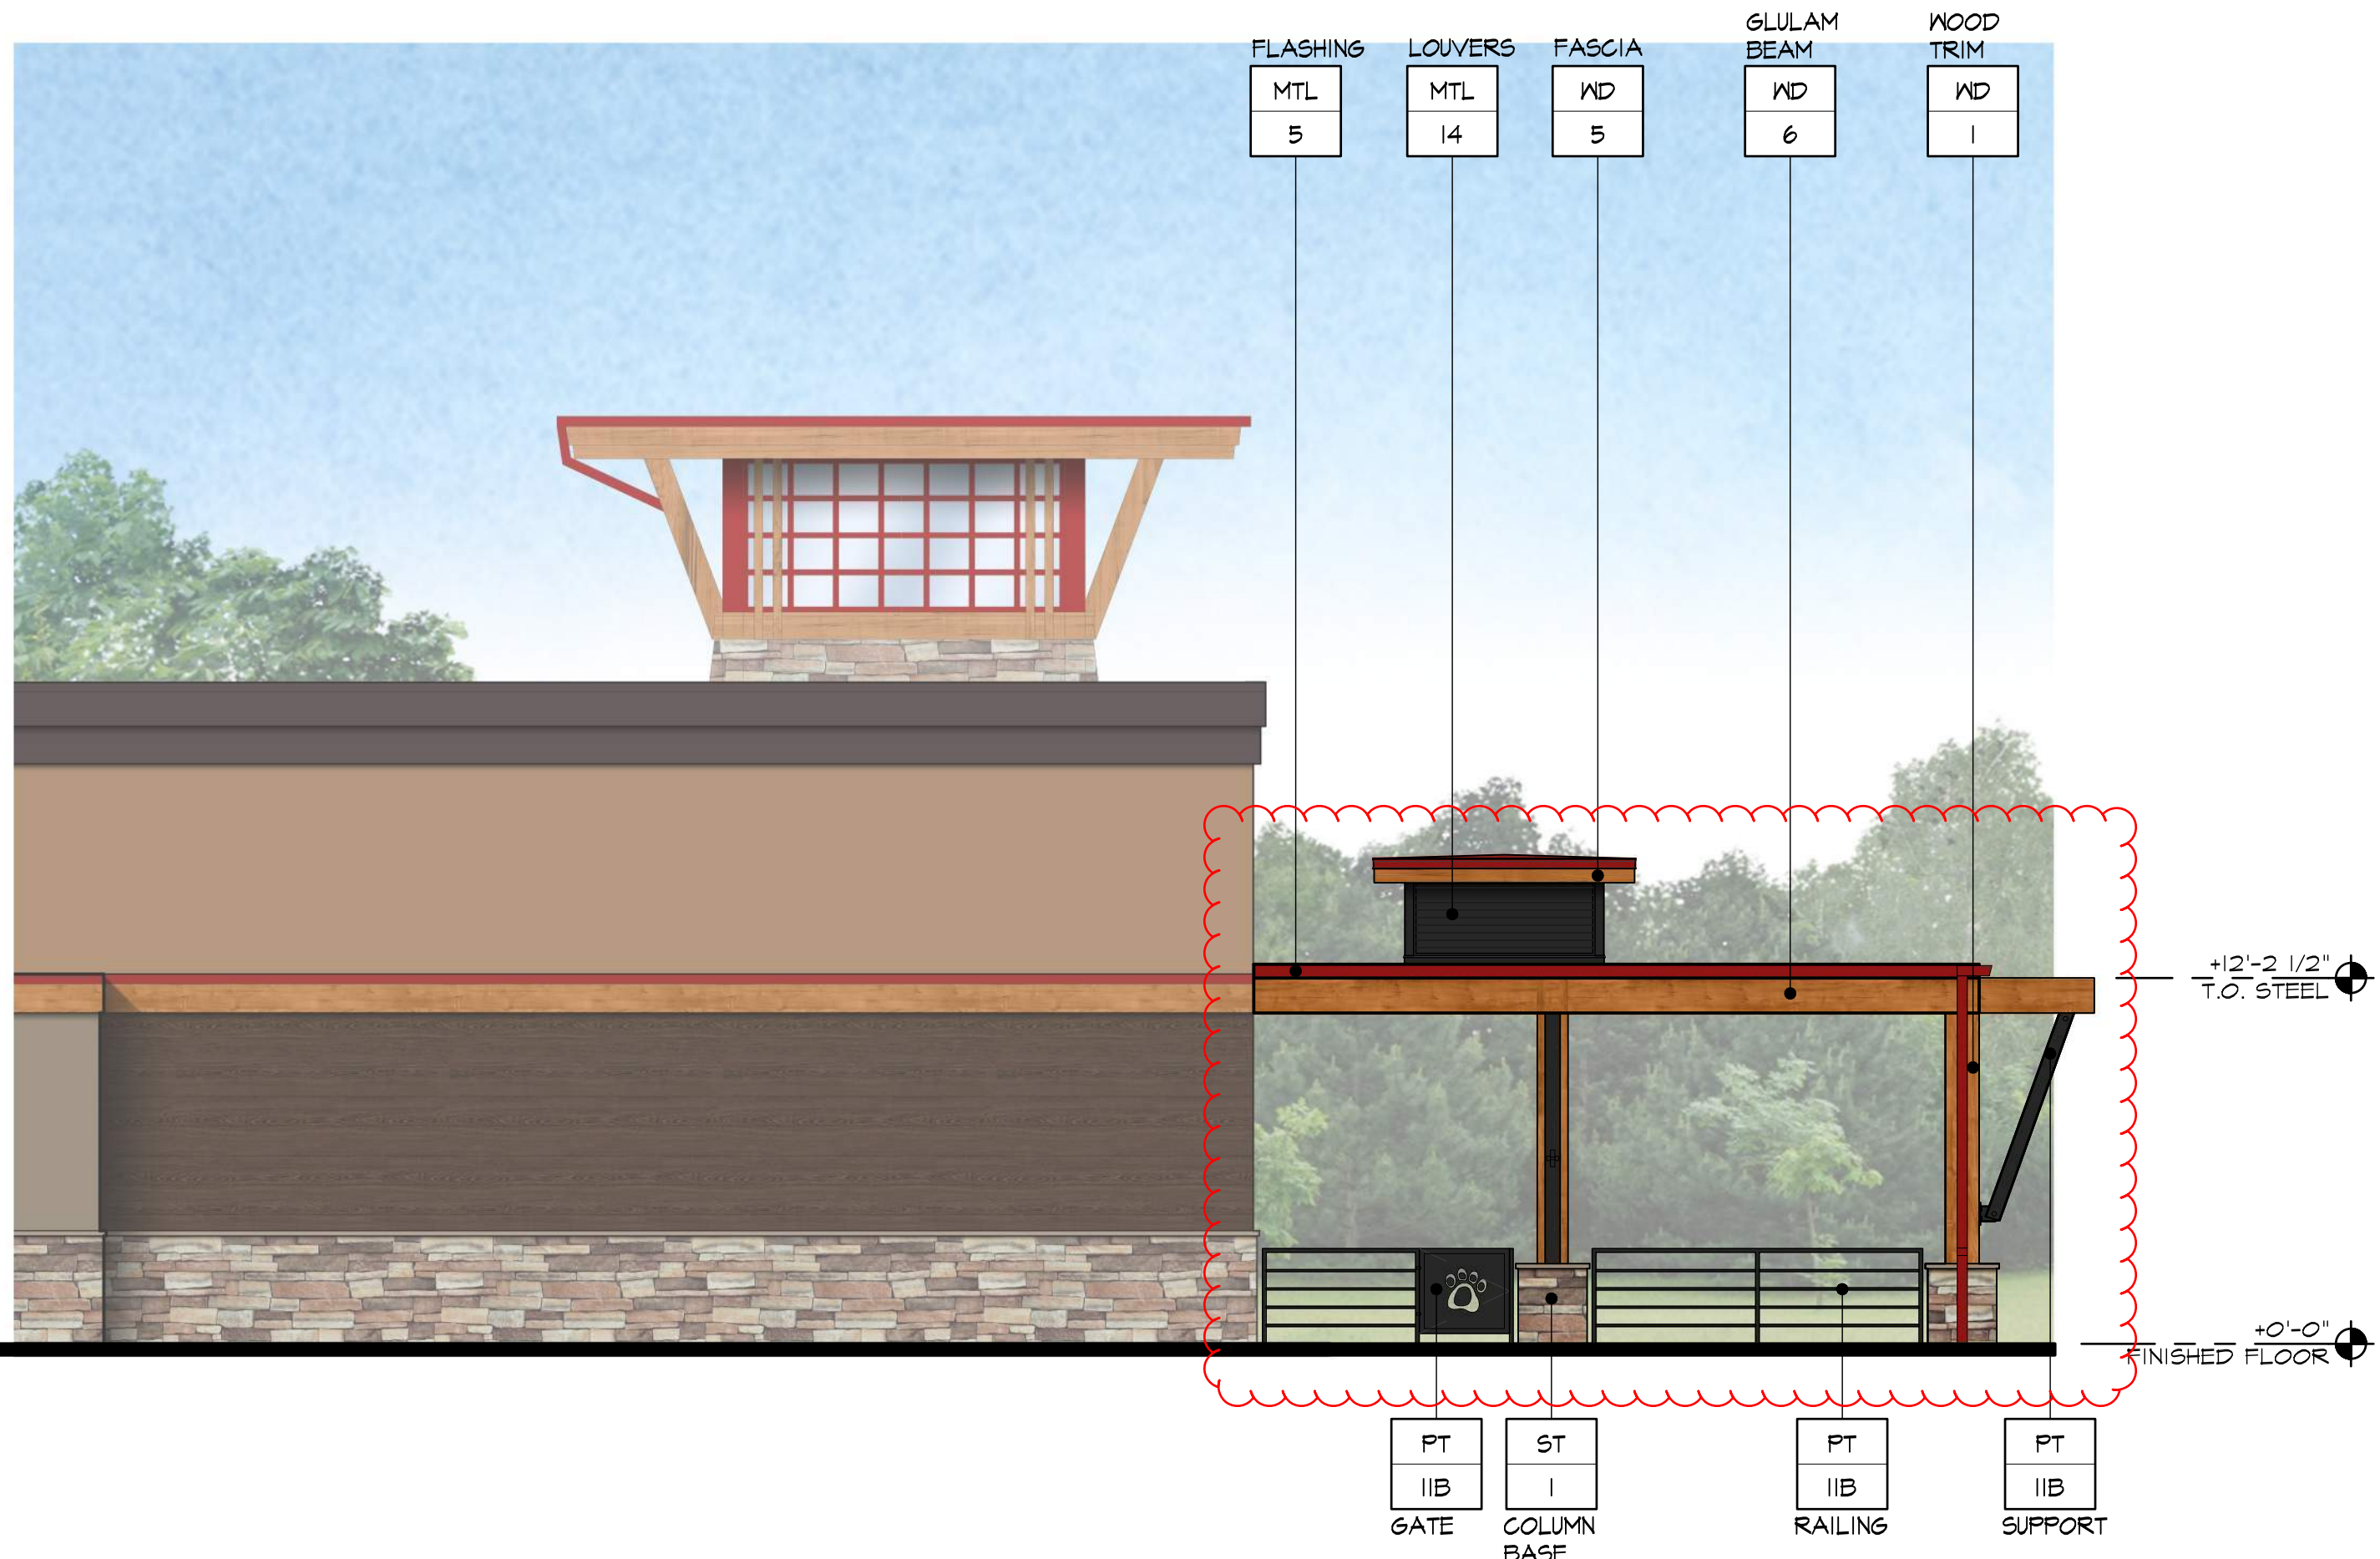

NORTH ELEVATION

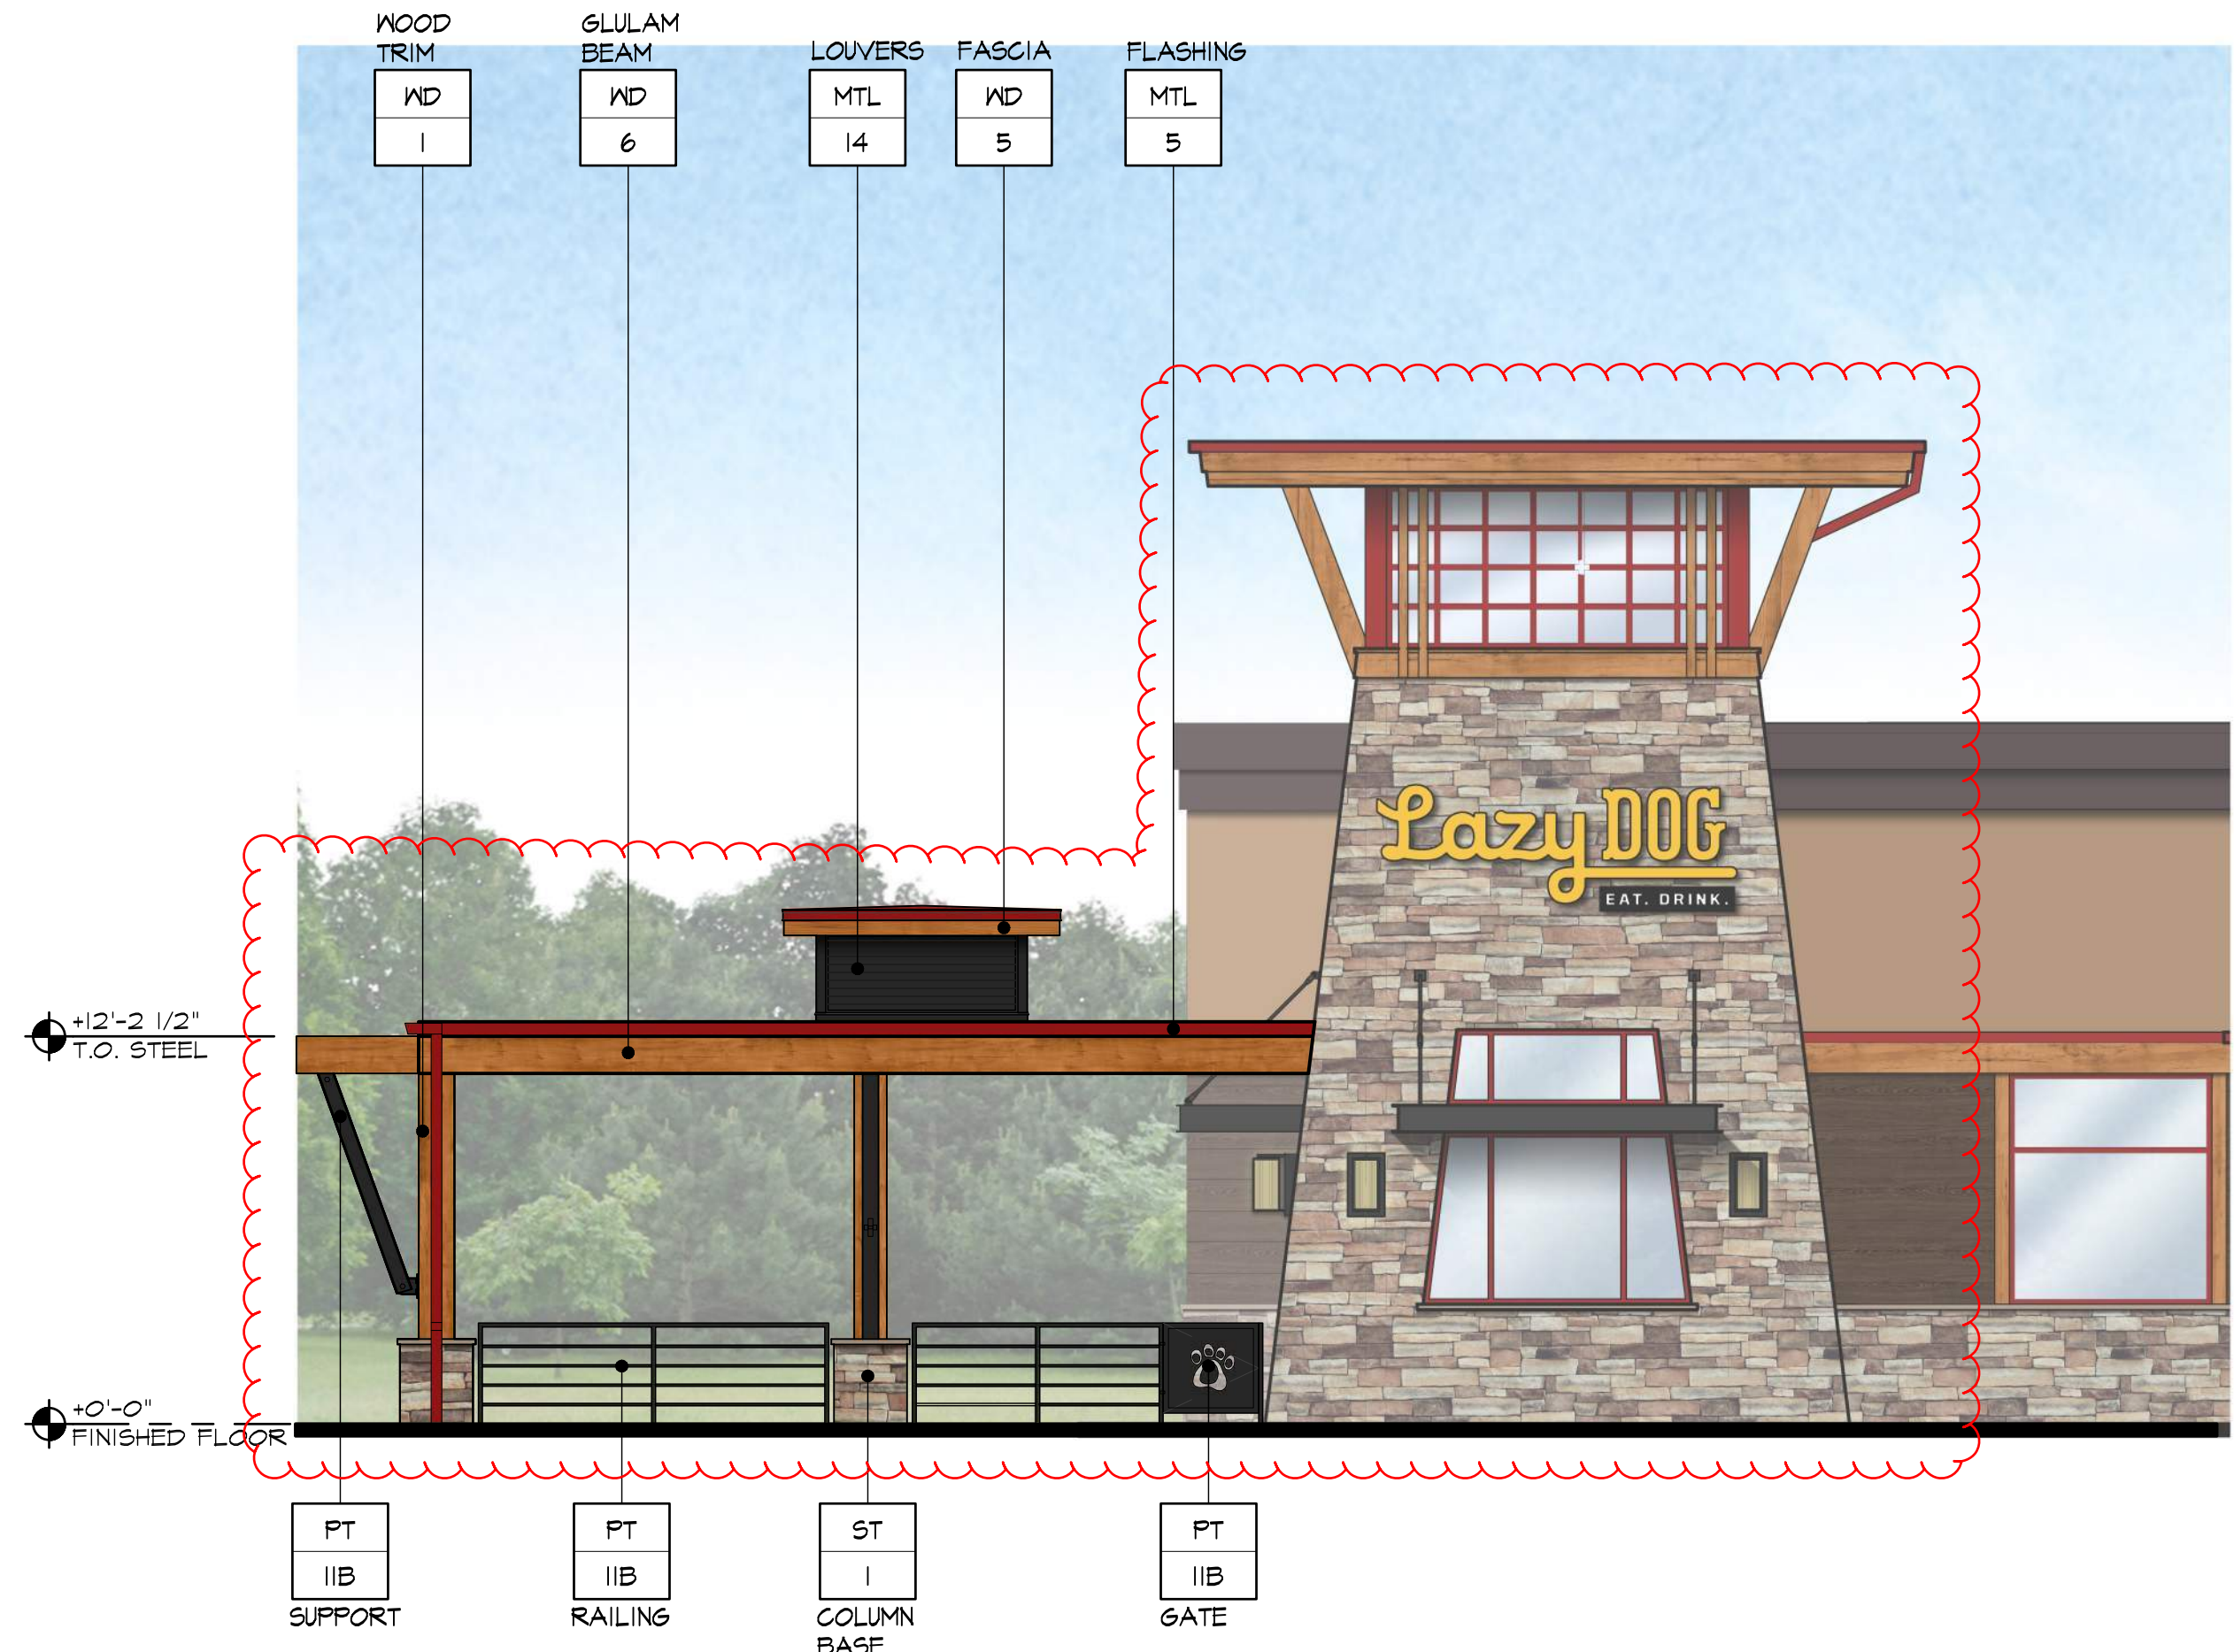

SOUTH ELEVATION

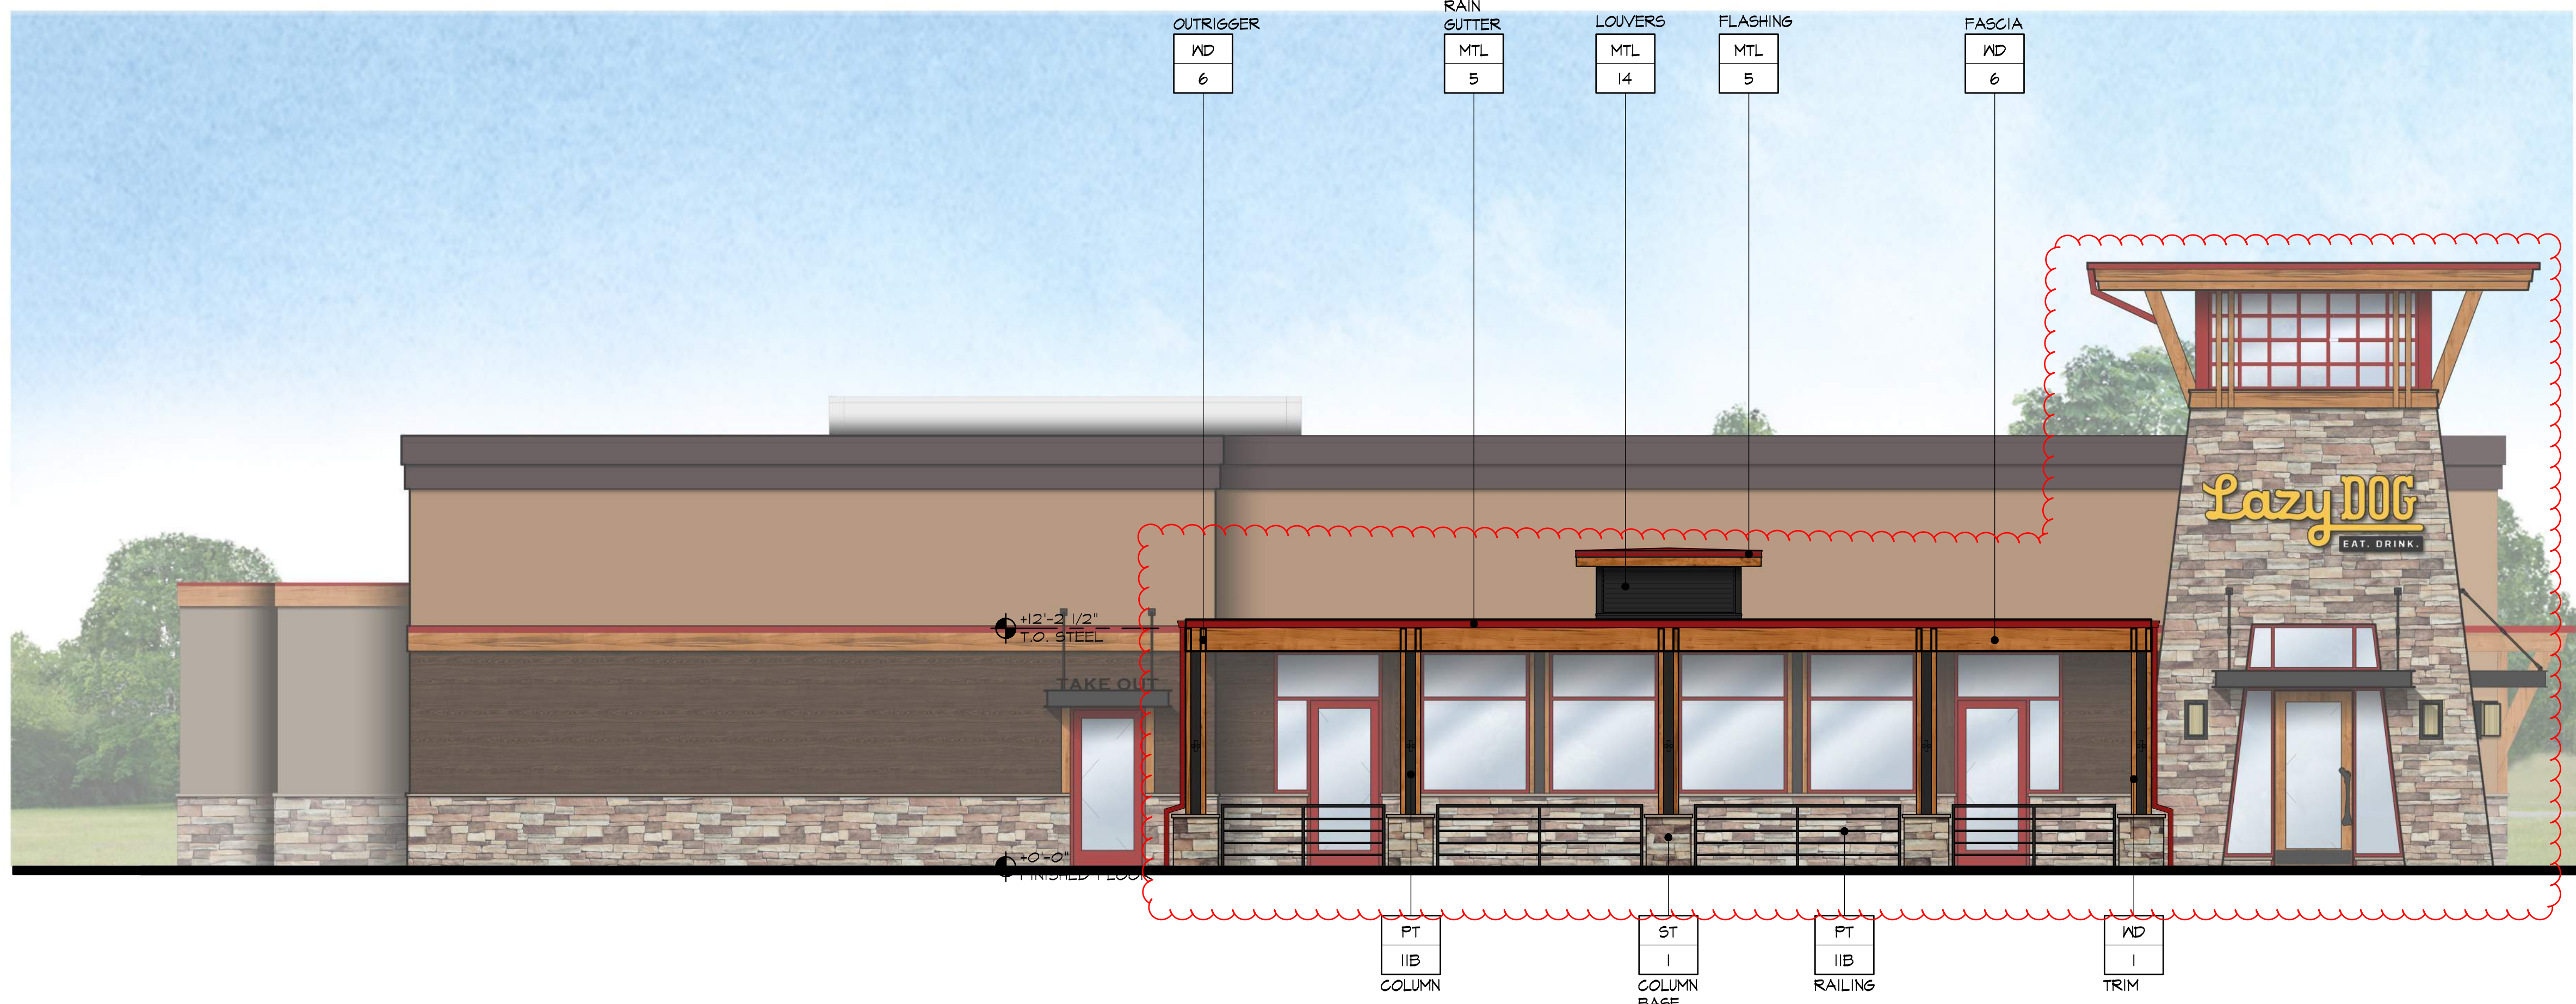

WEST ELEVATION




3337 SUSAN STREET, SUITE 100
COSTA MESA, CA 92626
PHONE: 714.596.9960
FAX: 714.596.9970
www.lazydogrestaurants.com

THESE DRAWINGS PREPARED BY LAZY DOG RESTAURANTS FOR THIS PROJECT ARE FOR USE SOLELY WITH RESPECT TO THIS PROJECT AND UNLESS OTHERWISE PROVIDED, LAZY DOG RESTAURANTS SHALL BE DEEMED THE AUTHOR OF THESE DOCUMENTS AND SHALL RETAIN ALL COMMON LAW, STATUTORY AND OTHER RESERVED RIGHTS, INCLUDING COPYRIGHT. THESE DRAWINGS SHALL NOT BE USED BY OTHERS ON OTHER PROJECTS, FOR ADDITIONS TO THIS PROJECT OR FOR COMPLETION OF THIS PROJECT BY OTHERS, EXCEPT BY AGREEMENT IN WRITING BY LAZY DOG RESTAURANTS.

3.15.22	☒	SUBMIT TO LANDLORD
6.15.22	☒	INFORMAL ARB SUBMITTAL
6.18.24	☒	LL & CITY RESUBMITTAL
7.3.24	☒	RESPONSE TO LL COMMENTS
	☐	
	☐	
	☐	
	☐	
	☐	
	☐	
	☐	

LOTIS WELLINGTON
WELLINGTON, FL 33414

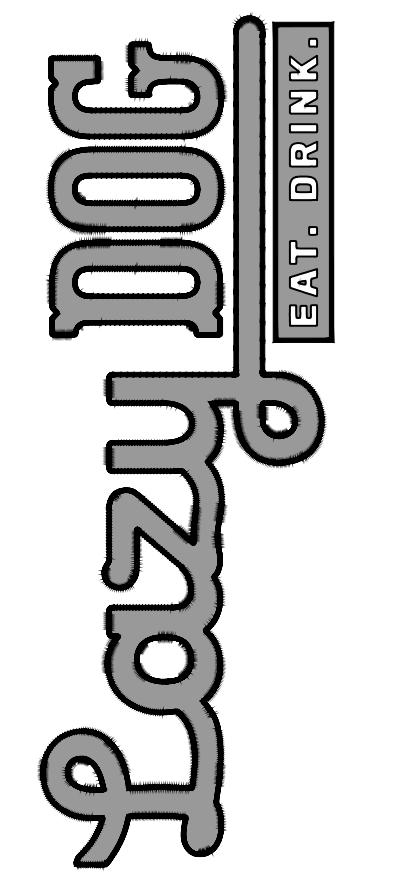

SHEET TITLE
EXTERIOR ELEVATIONS

DRAWN BY
IS
CHECKED BY
RAF/DM
SCALE
3/16" = 1'-0"
JOB NO.

SHEET NUMBER

DD4.2




3337 SUSAN STREET, SUITE 100
COSTA MESA, CA 92626
PHONE: 714.596.9960
FAX: 714.596.9970
www.lazydogrestaurants.com

THESE DRAWINGS PREPARED BY LAZY DOG RESTAURANTS FOR THIS PROJECT ARE FOR USE SOLELY WITH RESPECT TO THIS PROJECT AND UNLESS OTHERWISE PROVIDED, LAZY DOG RESTAURANTS SHALL BE DEEMED THE AUTHOR OF THESE DOCUMENTS AND SHALL RETAIN ALL COMMON LAW, STATUTORY AND OTHER RESERVED RIGHTS, INCLUDING COPYRIGHT. THESE DRAWINGS SHALL NOT BE USED BY OTHERS ON OTHER PROJECTS, FOR ADDITIONS TO THIS PROJECT OR FOR COMPLETION OF THIS PROJECT BY OTHERS, EXCEPT BY AGREEMENT IN WRITING BY LAZY DOG RESTAURANTS.

3.15.22	☒	SUBMIT TO LANDLORD
6.15.22	☒	INFORMAL ARB SUBMITTAL
6.18.24	☒	LL & CITY RESUBMITTAL
7.3.24	☒	RESPONSE TO LL COMMENTS
	☐	
	☐	
	☐	
	☐	
	☐	
	☐	
	☐	

LOTIS WELLINGTON
WELLINGTON, FL 33414

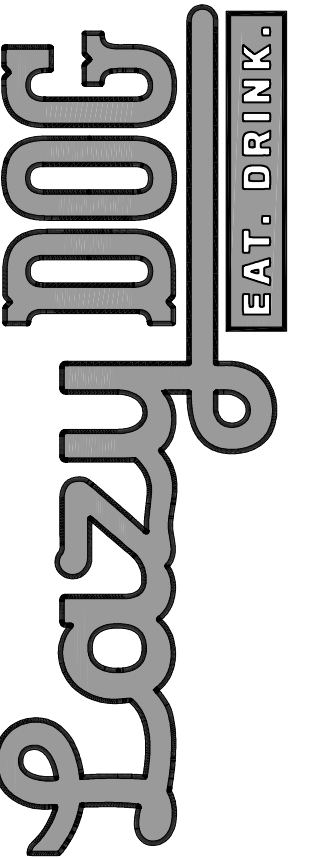


SHEET TITLE
**EXTERIOR
ELEVATIONS**


DRAWN BY
IS
CHECKED BY
RAF/DM
SCALE
3/16" = 1'-0"
JOB NO.

SHEET NUMBER


DD4.2

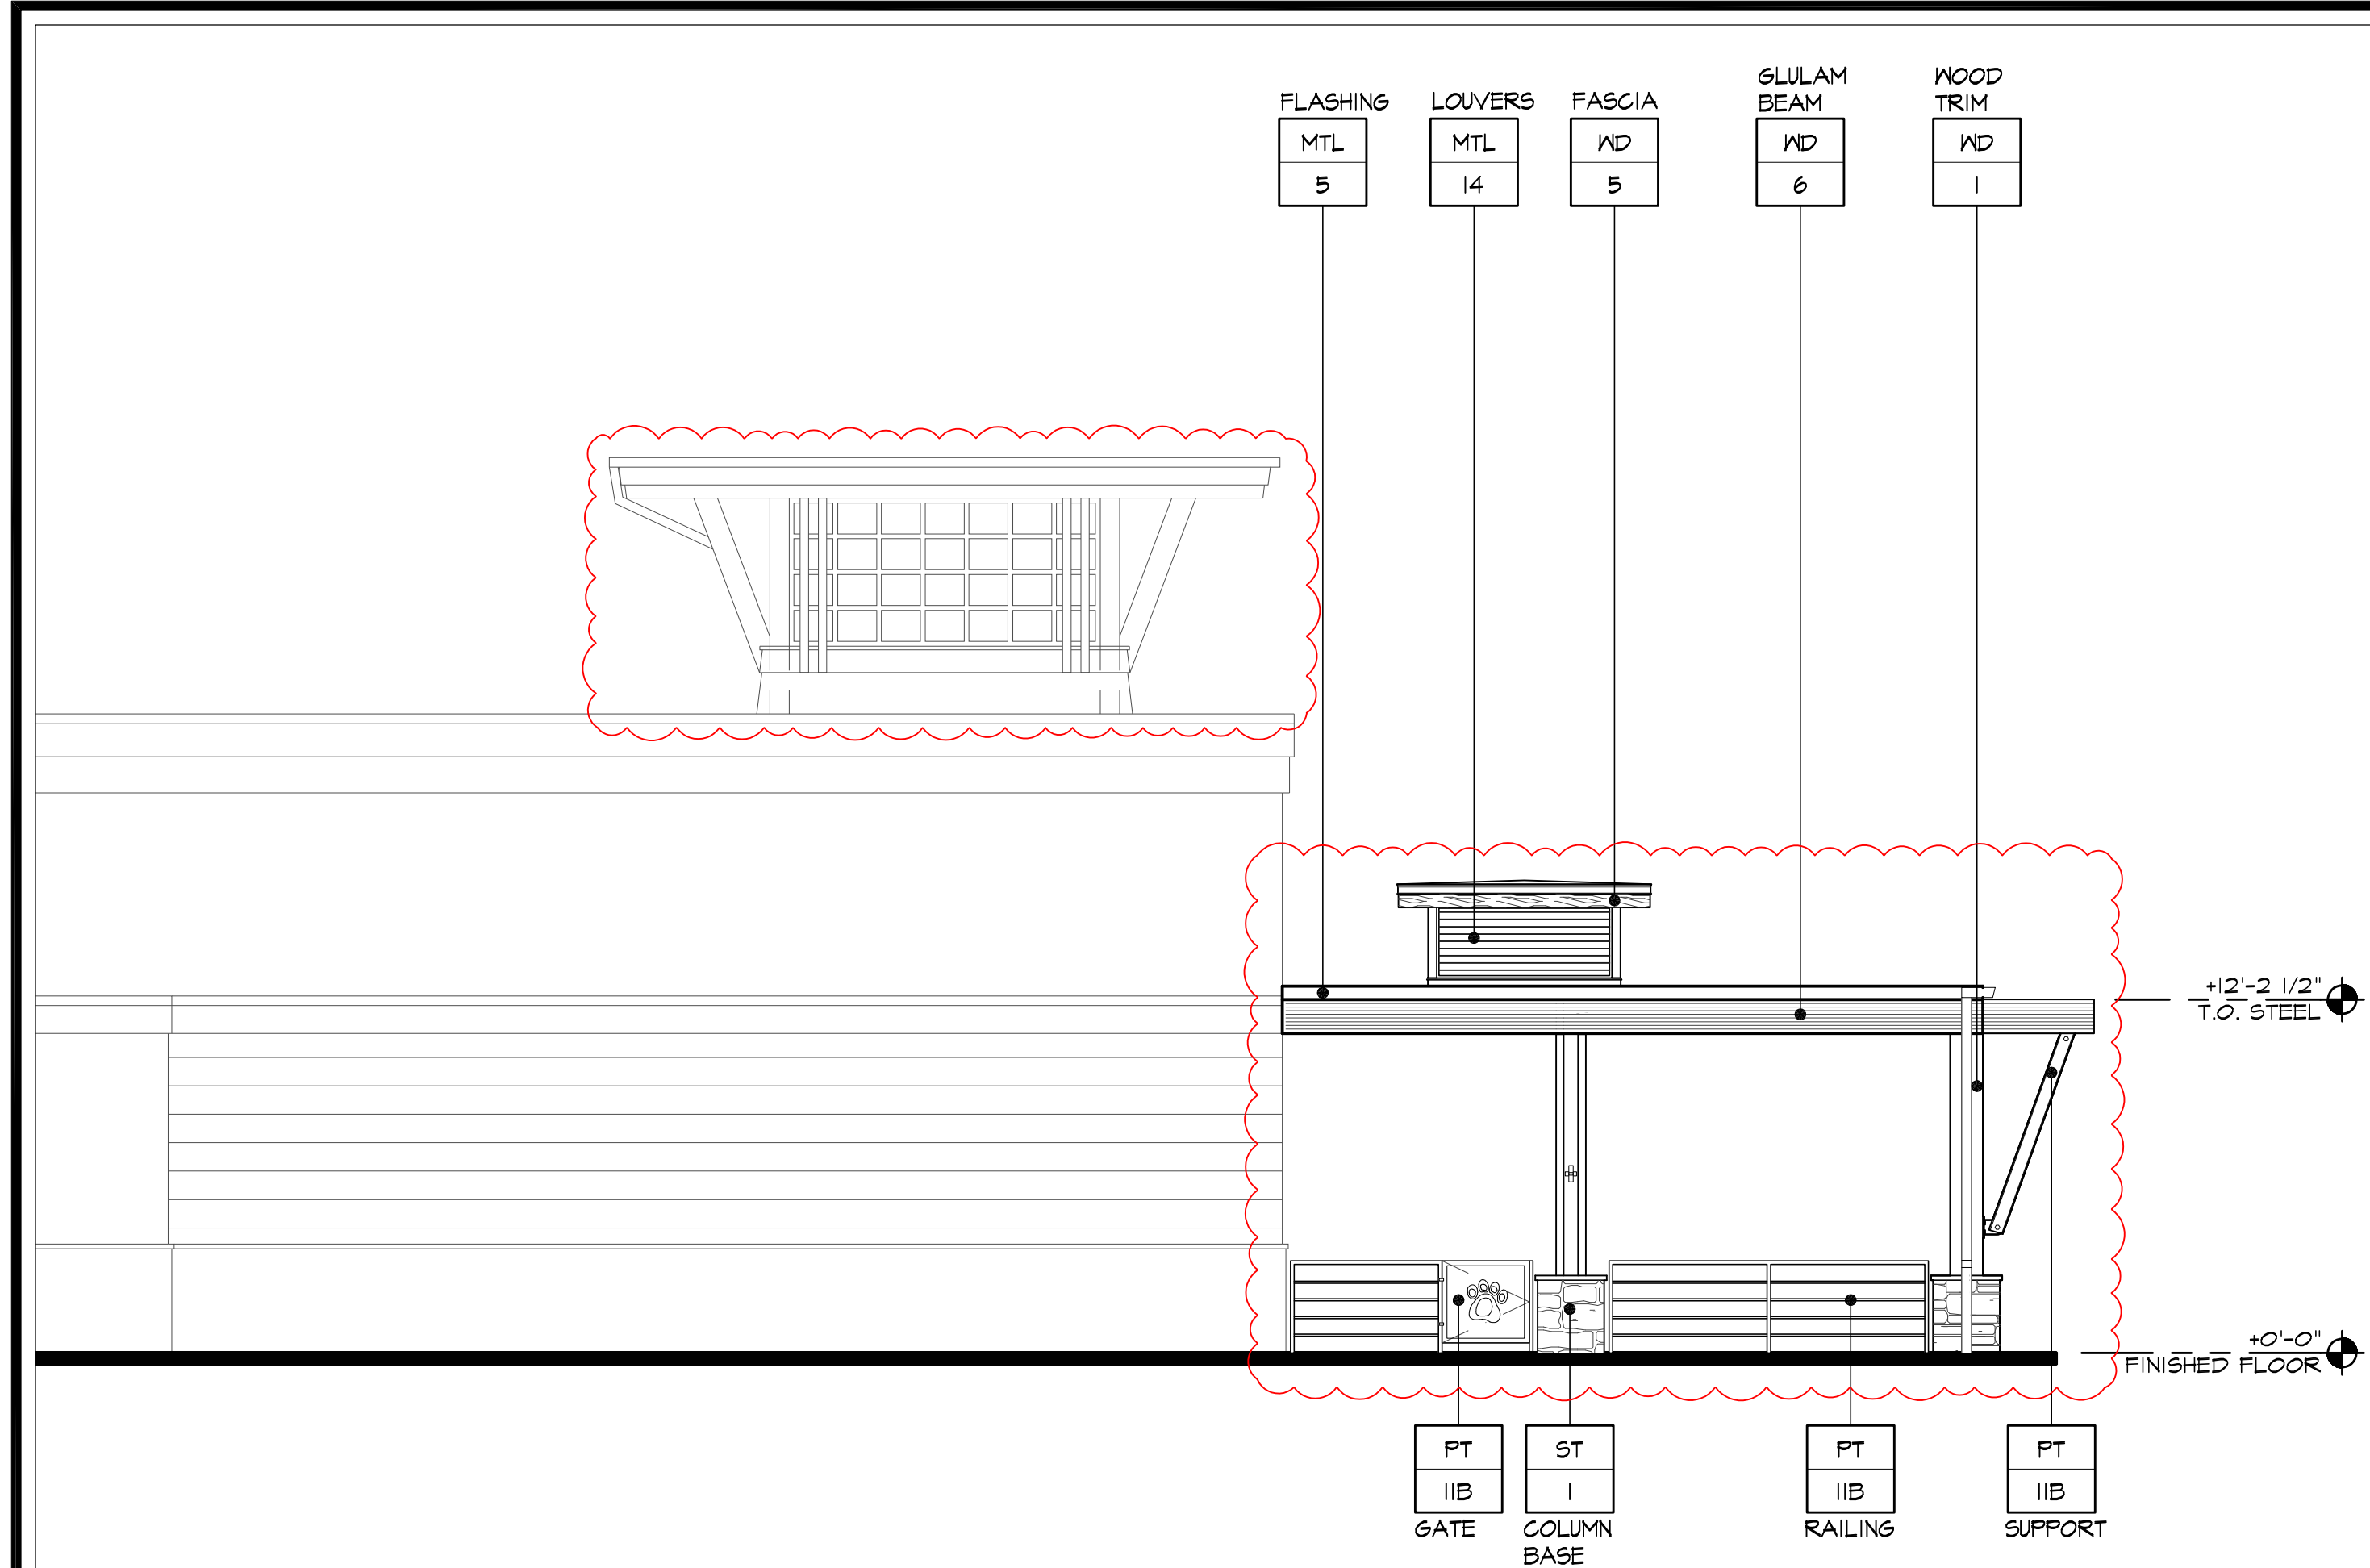

NORTH ELEVATION

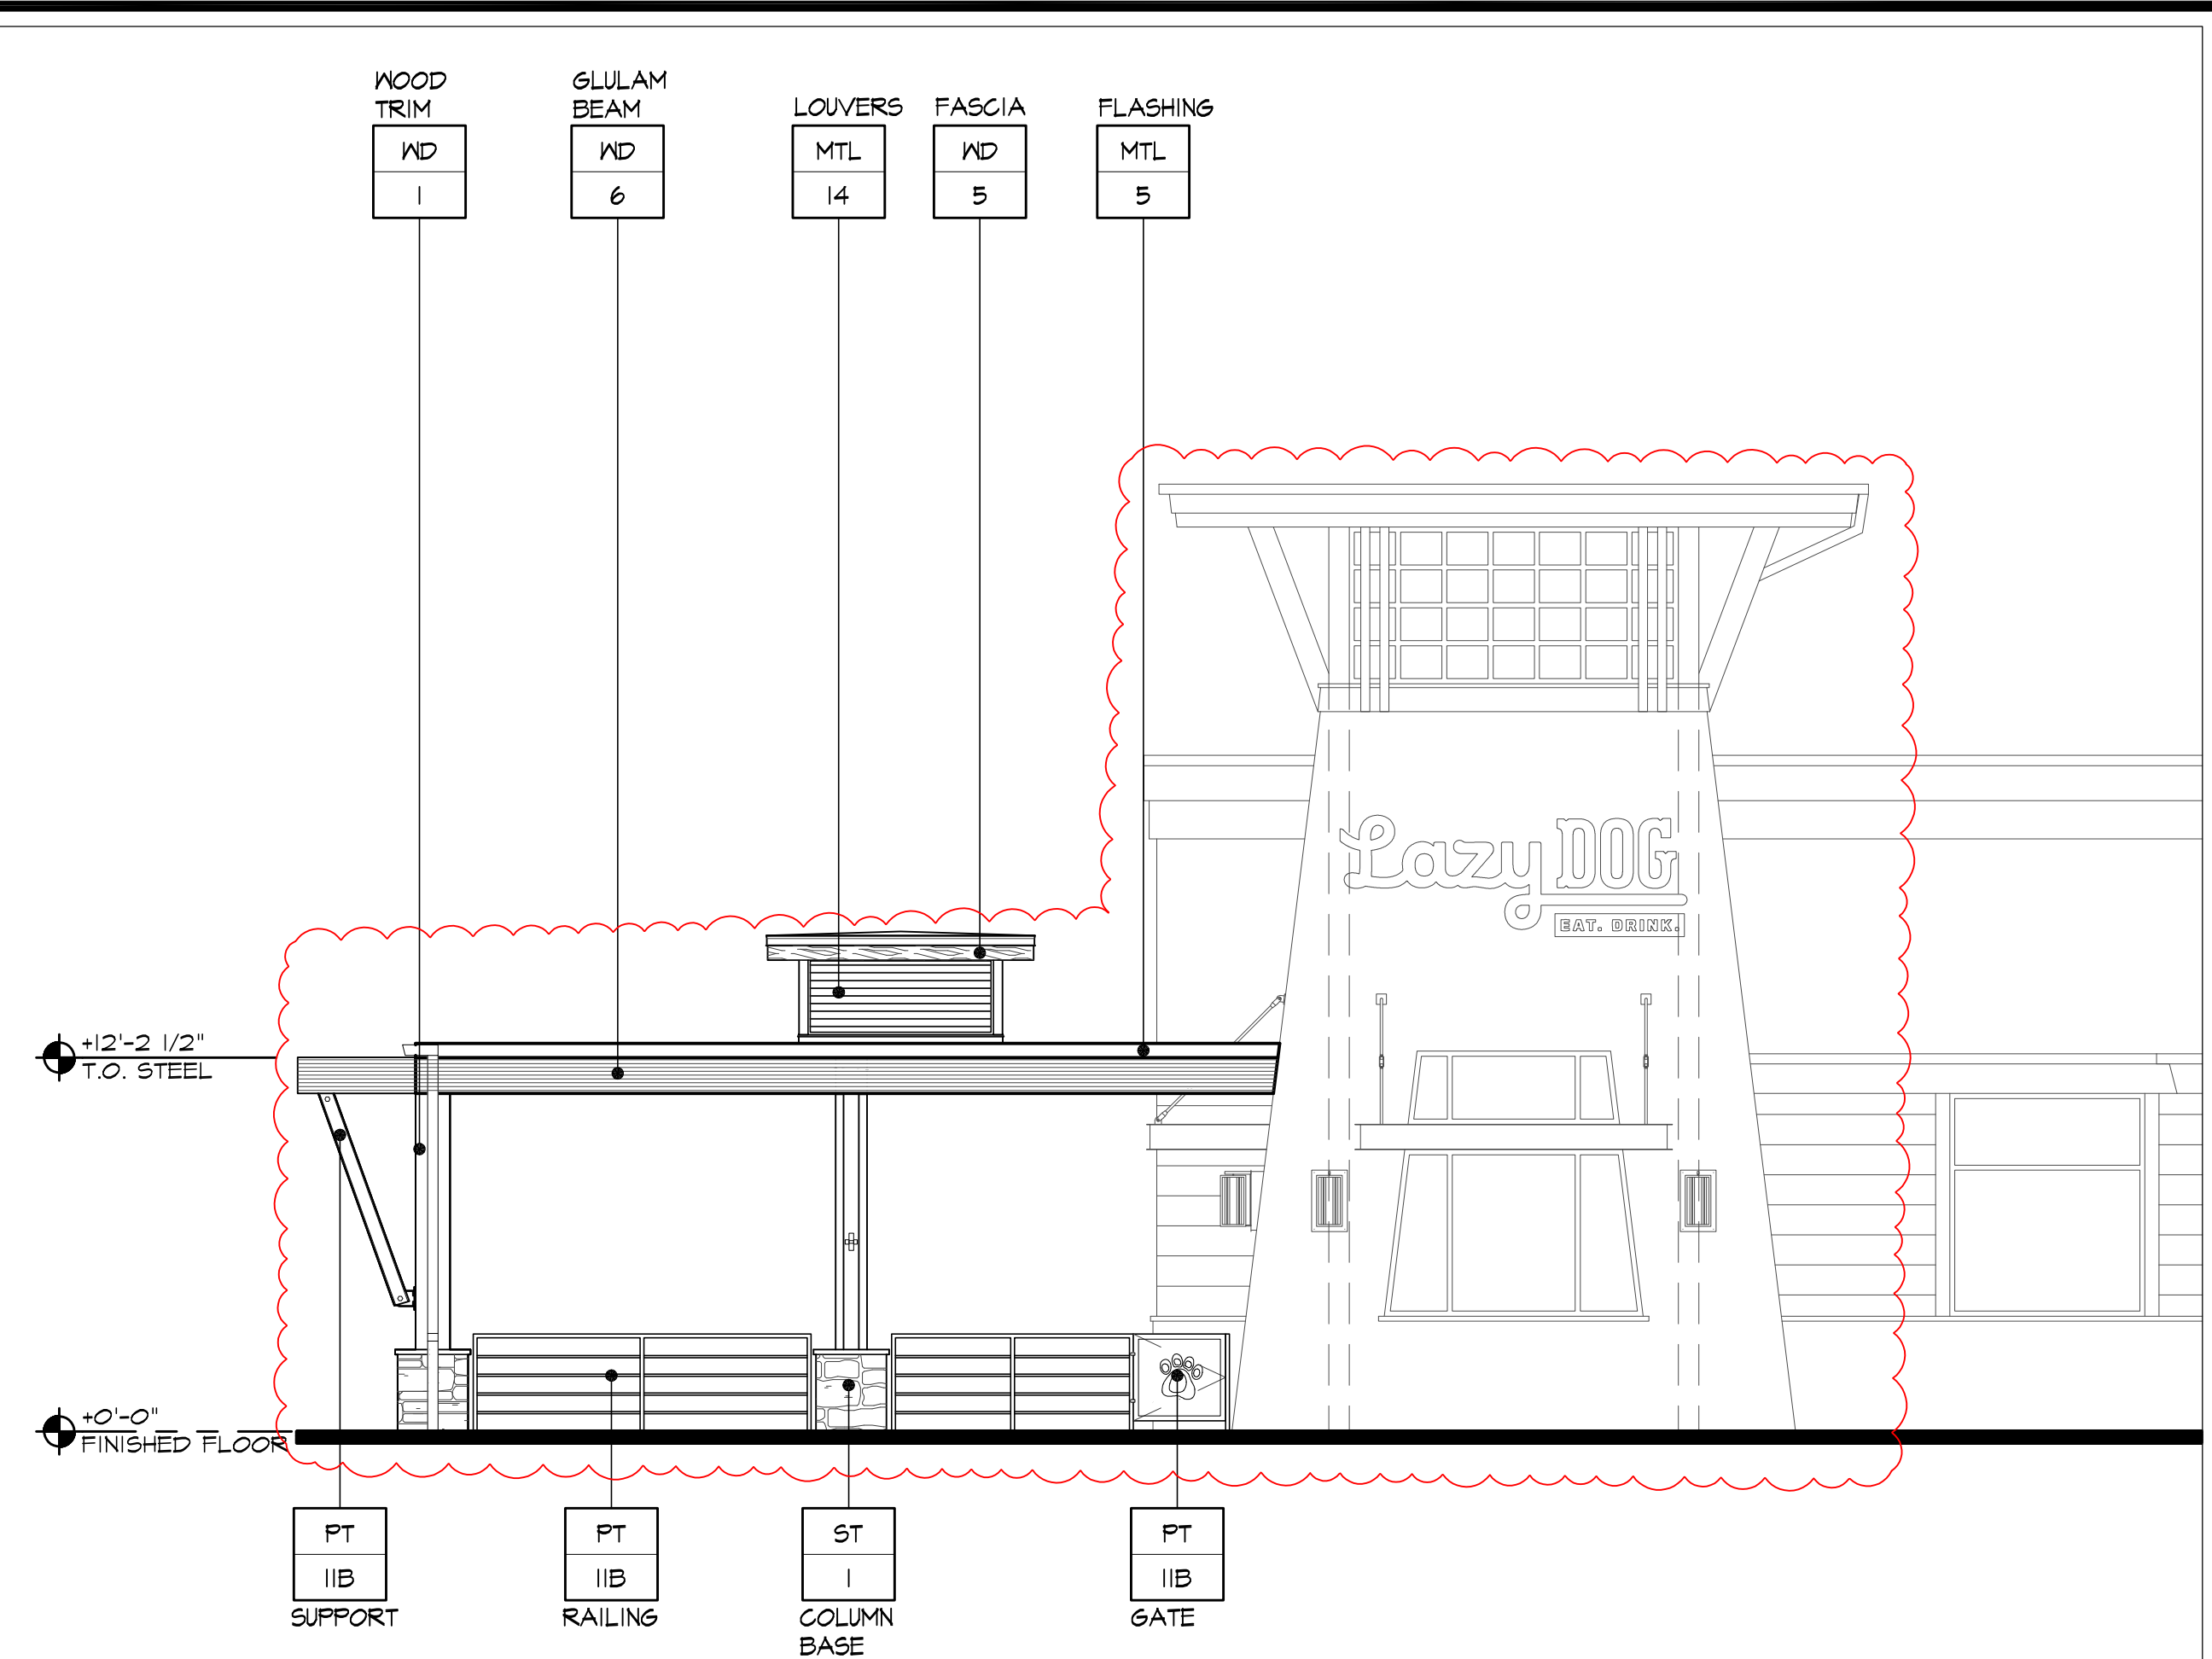

SOUTH ELEVATION

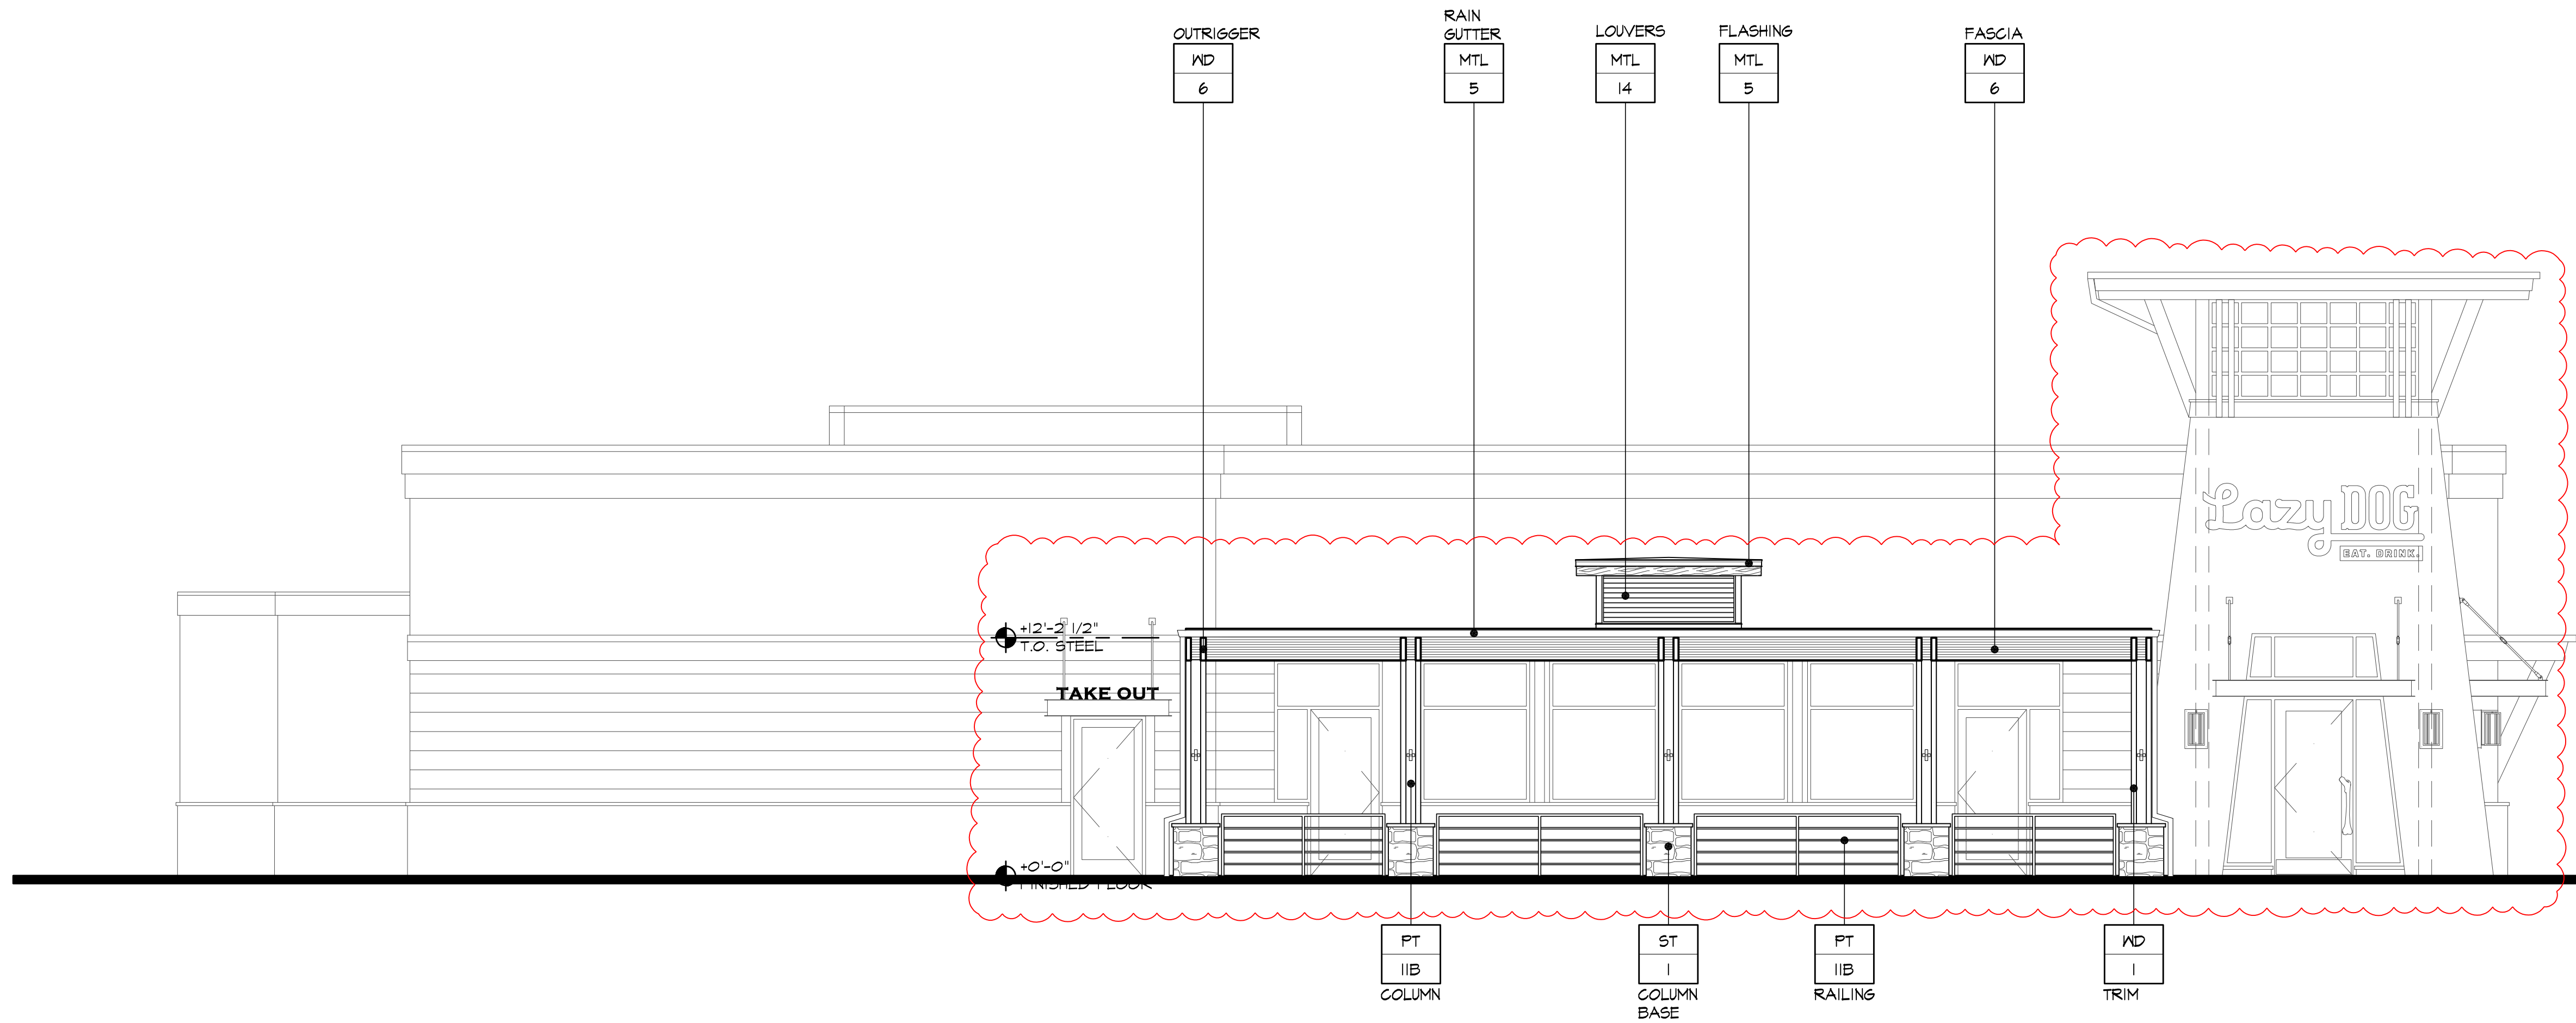

WEST ELEVATION