


Exhibit A - Site Plan

MAIN LEVEL TOP OF SLAB  
EL. 0'-0" = 17.5' N.A.V.D.

Digitally signed by Jose L. Gonzalez

Date: 2024.08.23 15:40:46-04'00'

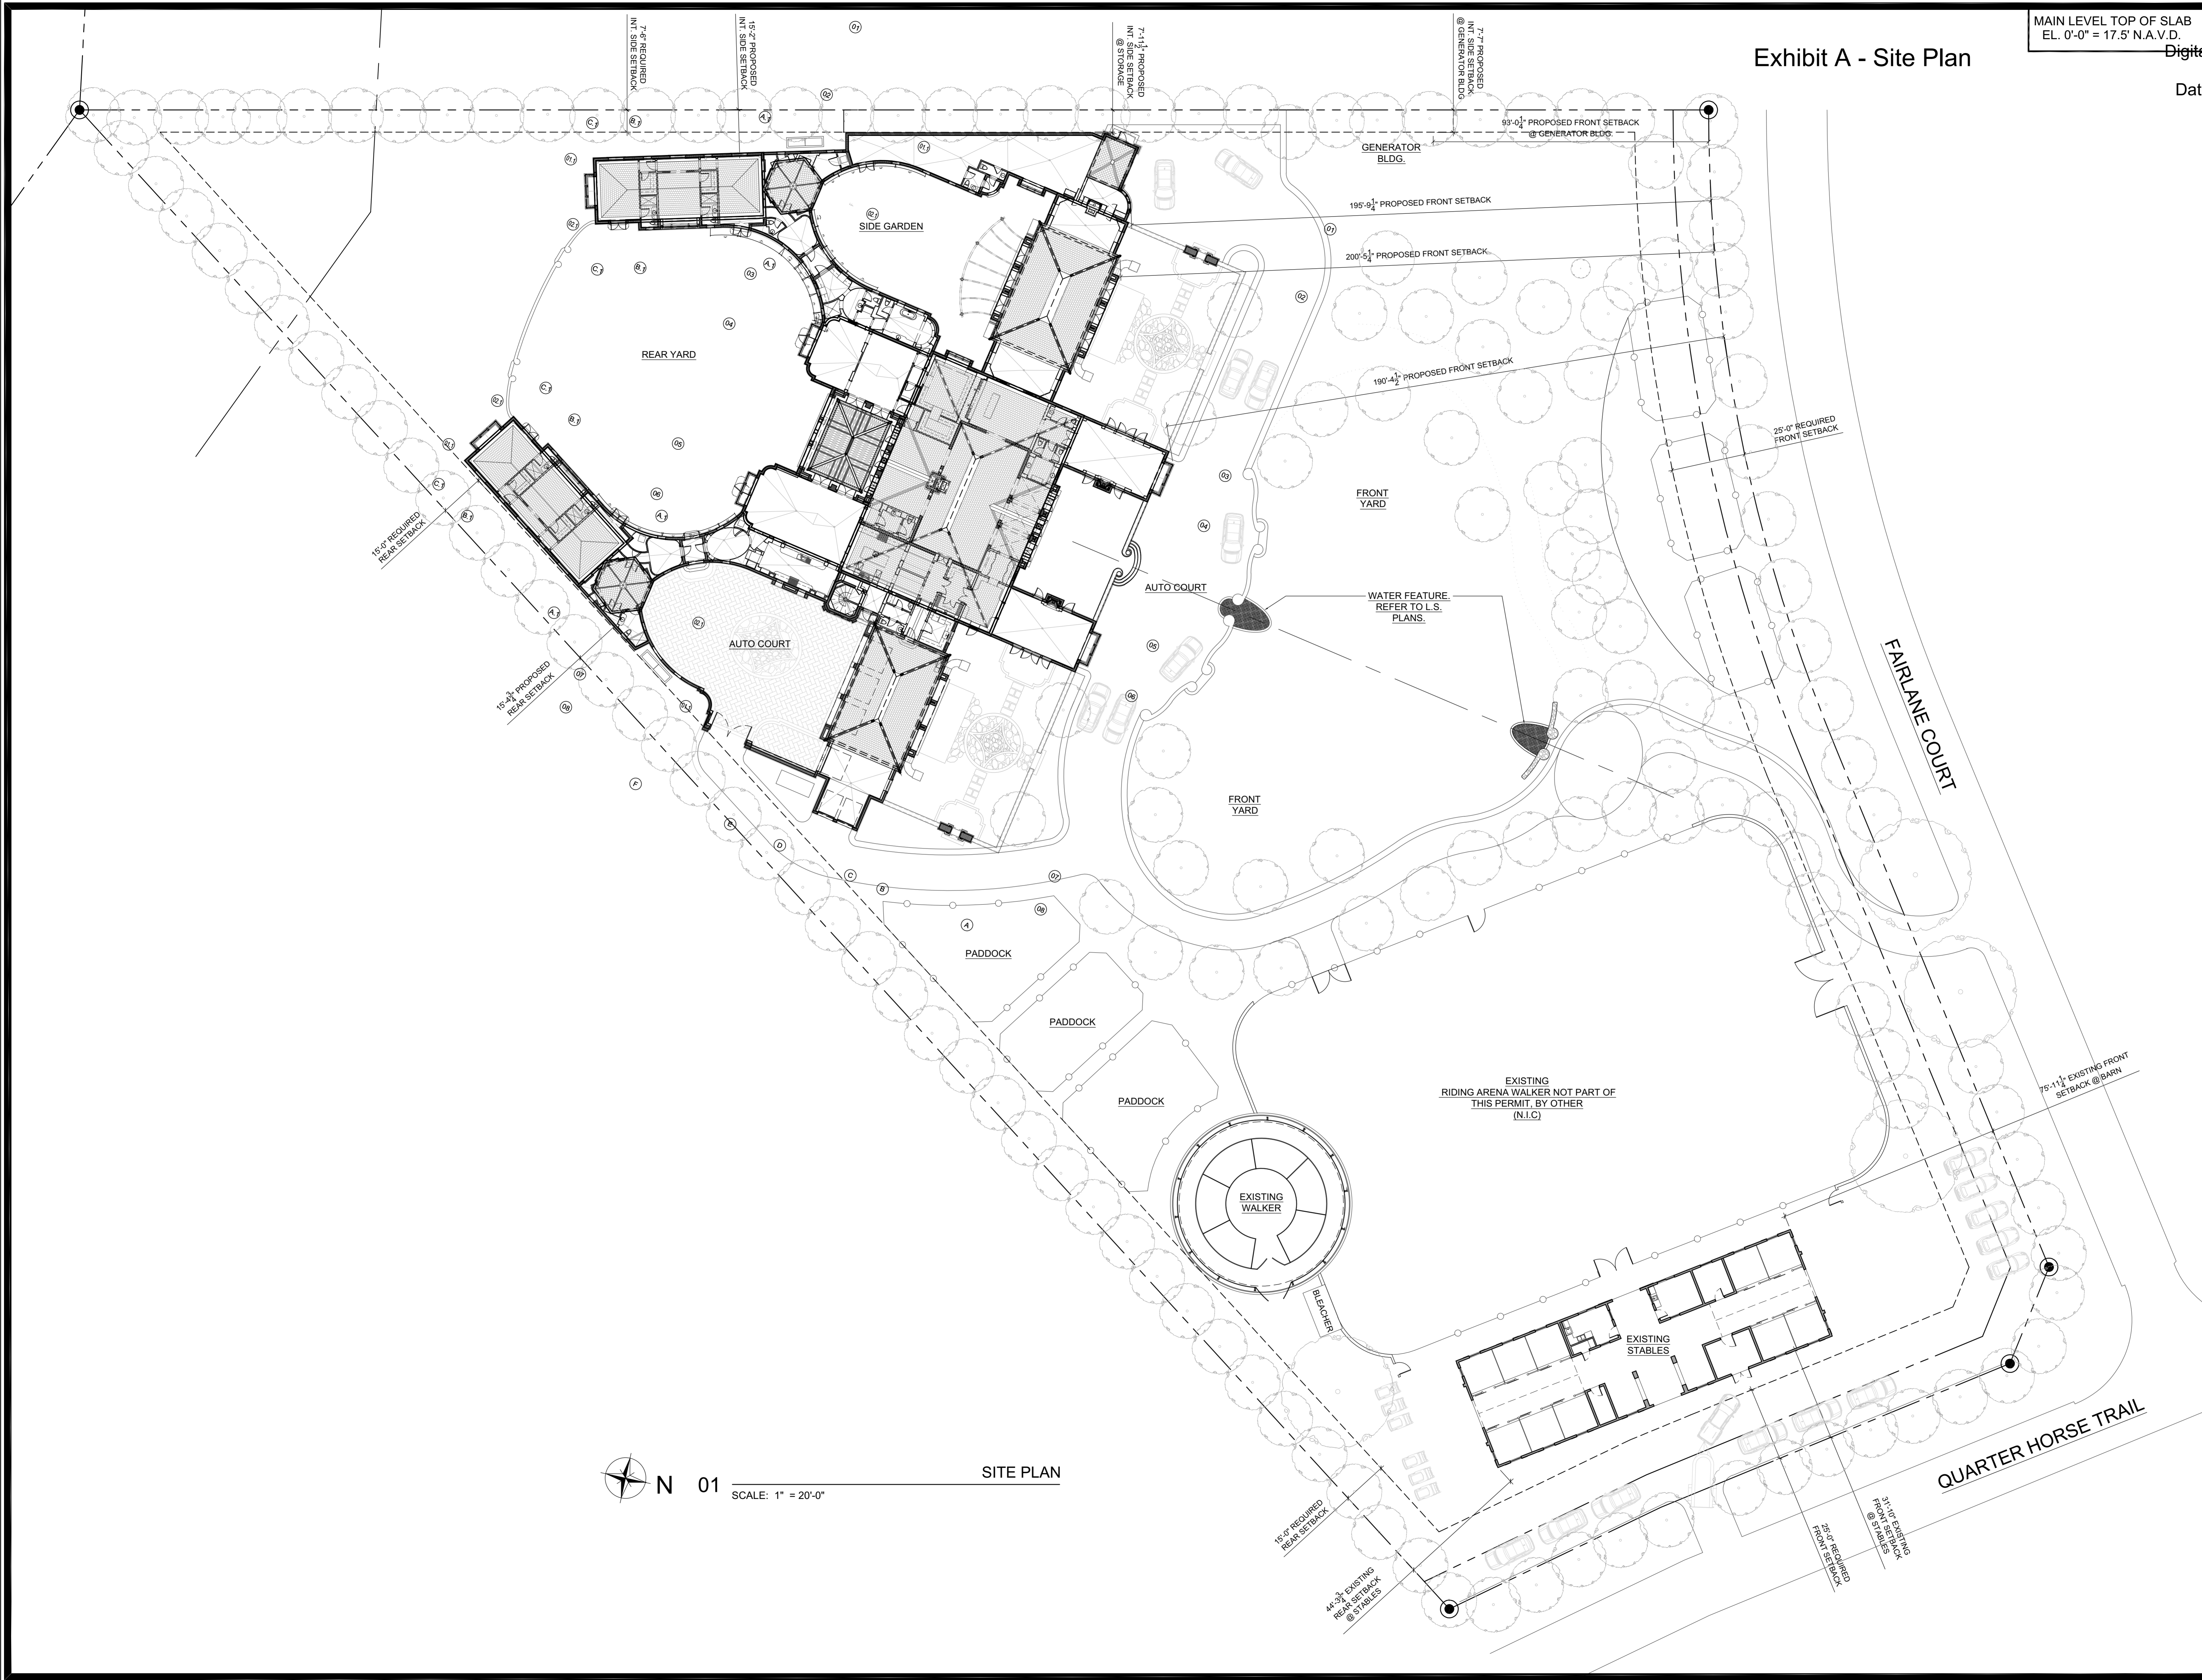

N 01

SCALE: 1" = 20'-0"

SITE PLAN

REVISIONS
PROJECT NUMBER: 2022-04
DATE: 08/16/2024
DRAWN BY: CE/GOCC/RL
CHECKED BY: J.L.G.P.

ARCHITECTS  
**PORTUONDO PEROTTI ARCHITECTS, INC.**  
 Architecture Planning Interior Design  
 5717 S.W. 8th Street, Miami, Florida, 33144, USA  
 Tel: (305) 260-9331 - Fax: (305) 260-9318  
 Http://www.portuondo-perotti.com

**FAIRLANE COURT RESIDENCE**  
 13808 FAIRLANE COURT  
 WELLINGTON, FLORIDA

OWNER  
**FAR NIENTE STABLES VII LLC**  
 13808 FAIRLANE COURT, WELLINGTON, FL, 33414

TITLE  
**SITE PLAN**  
 SCALE: 1" = 20'-0"

SHEET: **A-100**  
 OF  
 © COPYRIGHT 2008

ISSUED FOR PERMIT - 08/16/2024

THE ABOVE FORMAT, TECHNOLOGY AND DESIGN ARE THE PROPERTY OF PORTUONDO PEROTTI ARCHITECTS, INC. NO PART THEREOF SHALL BE COPIED, DISCLOSED TO OTHERS, OR USED WITHOUT THE WRITTEN CONSENT OF THE ARCHITECT





• FAIRLANE • COURT • RESIDENCE •

