

Exhibit G - Lot 21 Updated Elevations and Materials



1 FRONT ELEVATION

1/4"=1'-0"



1 REAR ELEVATION

1/4"=1'-0"



GRANOFF ARCHITECTS

330 RAILROAD AVENUE  
GREENWICH, CT 06830

203.625.9460

WWW.GRANOFFARCHITECTS.COM

FARRELL WELLINGTON  
ESTATES WEST

FLORIDA


DATE: 06/22/2022

DRAWING NO.:

LOT 21

© 2022 GRANOFF ARCHITECTS  
These drawings, concepts, designs and ideas are the property of Granoff Architects, P.C.  
They may not be copied, reproduced, disclosed to others, or used in connection with any  
work other than the specified project for which they were prepared, in whole or in part,  
without prior written consent of Granoff Architects, P.C.



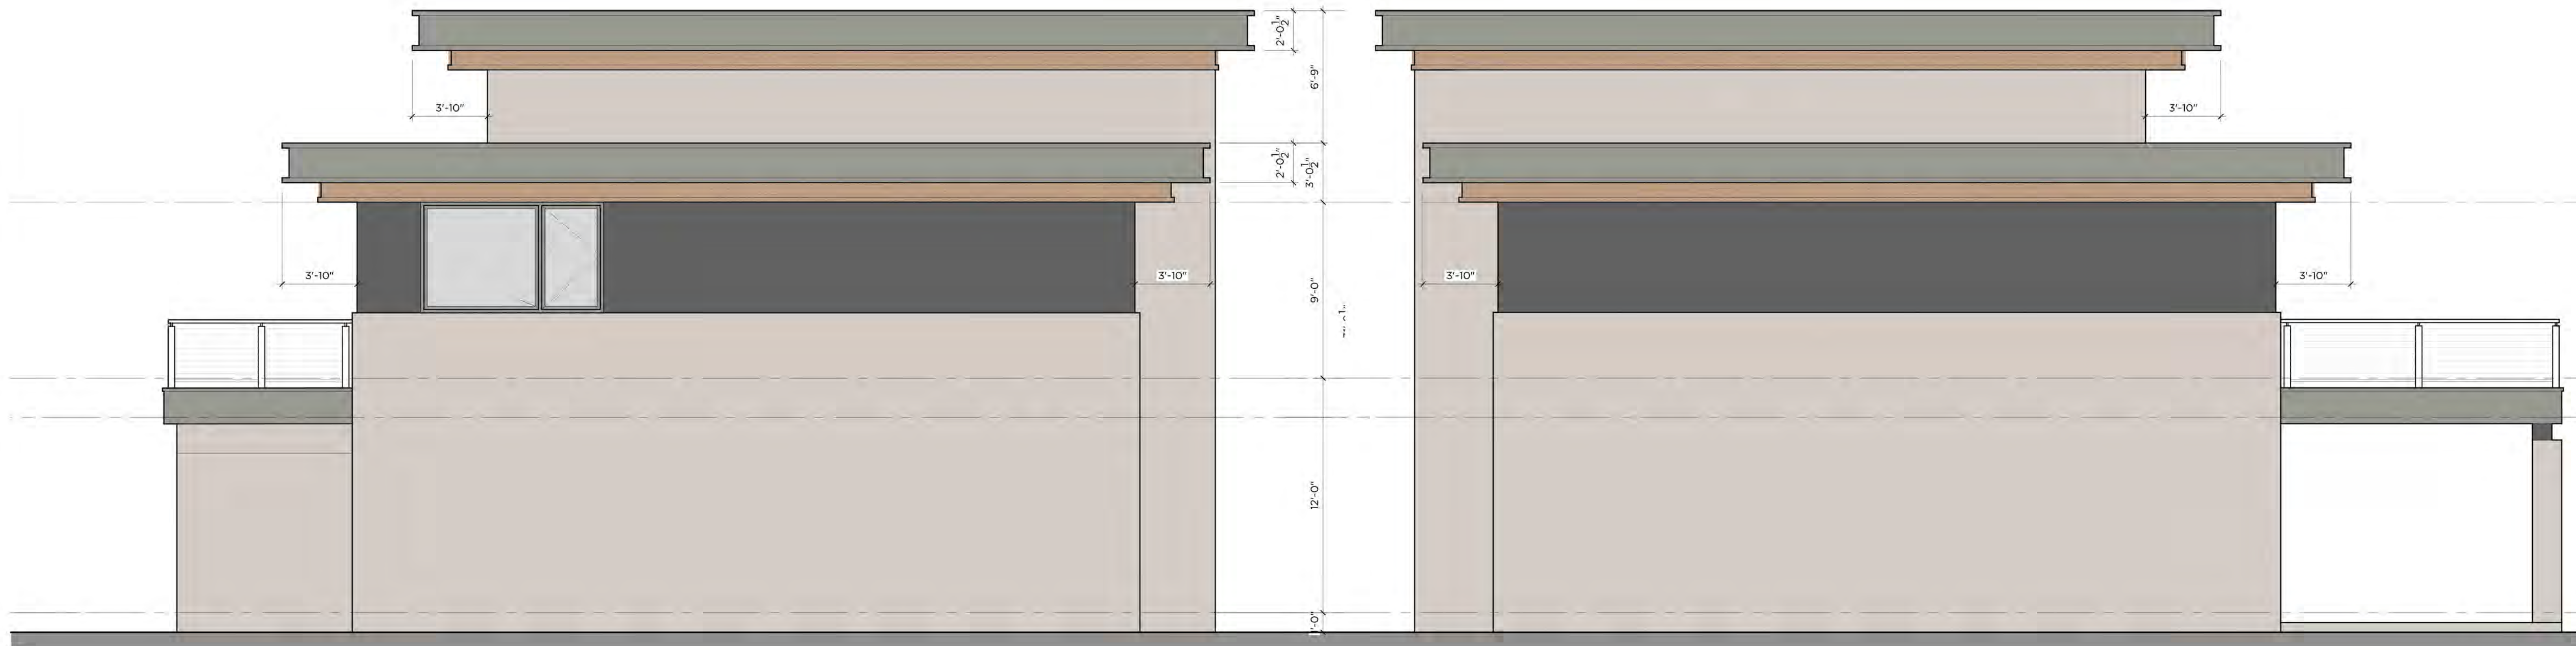

1 GARAGE SIDE ELEVATION

1/4"=1'-0"

2 SIDE ELEVATION

1/4"=1'-0"



GRANOFF ARCHITECTS

330 RAILROAD AVENUE  
GREENWICH, CT 06830

203.625.9460

WWW.GRANOFFARCHITECTS.COM

## FARRELL WELLINGTON ESTATES WEST

FLORIDA


DATE: 06/22/2022

DRAWING NO.:

# LOT 21

© 2022 GRANOFF ARCHITECTS  
These drawings, concepts, designs and ideas are the property of Granoff Architects, P.C.  
They may not be copied, reproduced, disclosed to others, or used in connection with any  
work other than the specified project for which they were prepared, in whole or in part,  
without prior written consent of Granoff Architects, P.C.



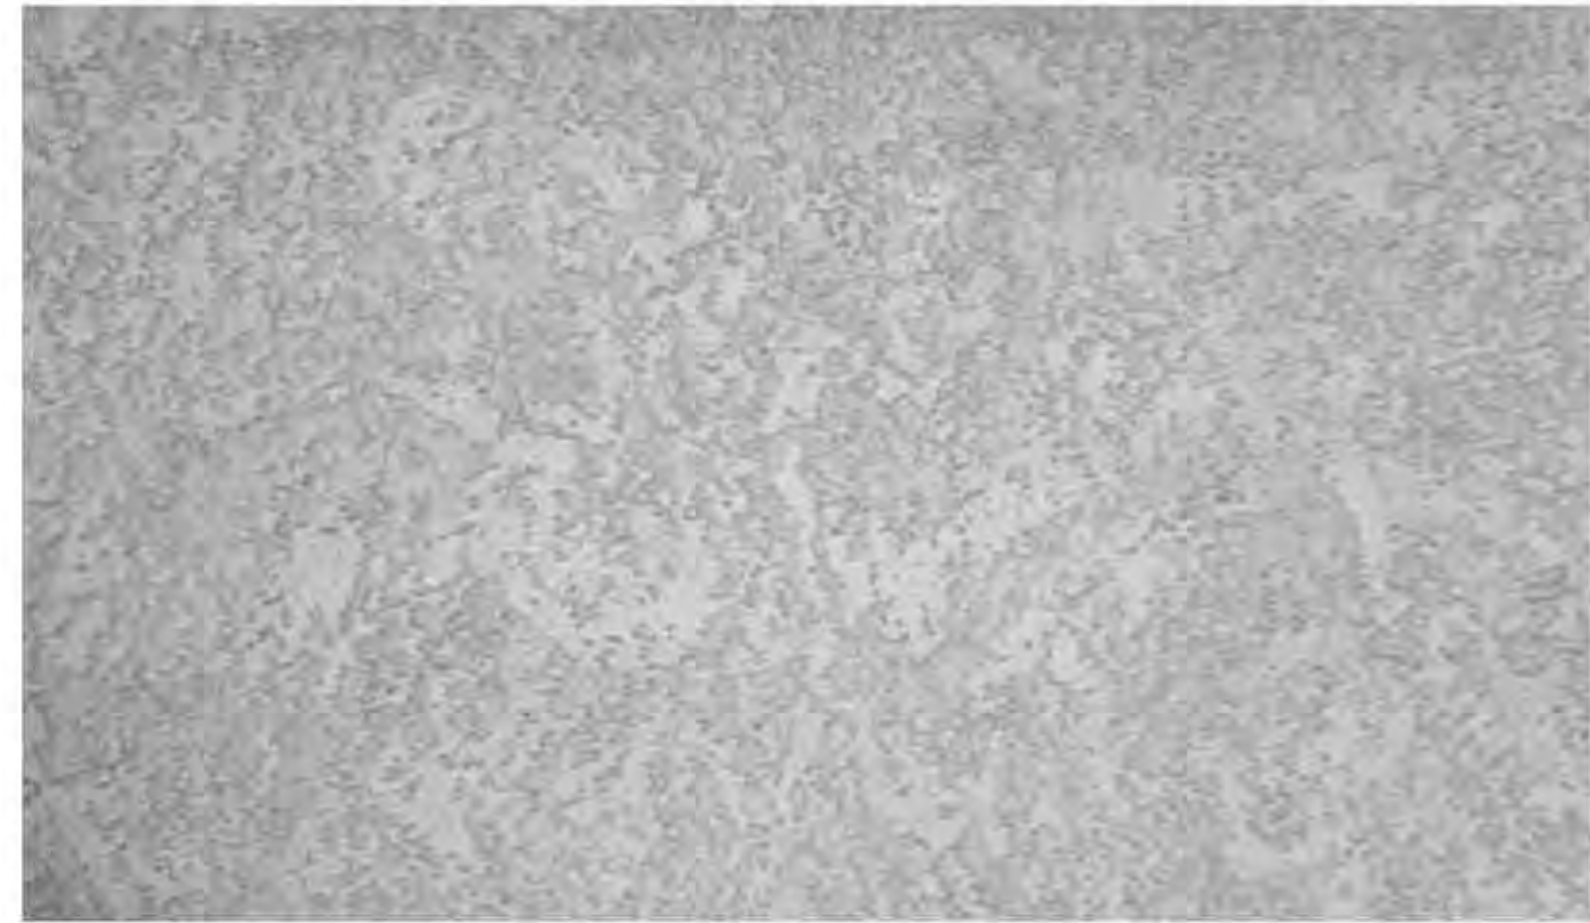

**3 COAT STUCCO VENEER  
LACE FINISH W/ VERTICAL AND HORIZONTAL  
SCORING**



**GREY PAINT**

**1**



**3 COAT STUCCO VENEER  
- SAND FINISH W/ VERTICAL SCORING**



**CHARCOAL PAINT**

**2**



**METAL FRAME HURRICANE RATED WINDOW  
SYSTEM**



**SLATE GRAY FINISH**

**3**



**FASCIA/SOFFIT**



**OAK FASCIA/SOFFIT**

**4**




**HURRICANE-RATED O.H. GLASS GARAGE  
DOOR**



**SLATE GRAY FRAME FINISH  
FROSTED GLASS PANEL**

**5**

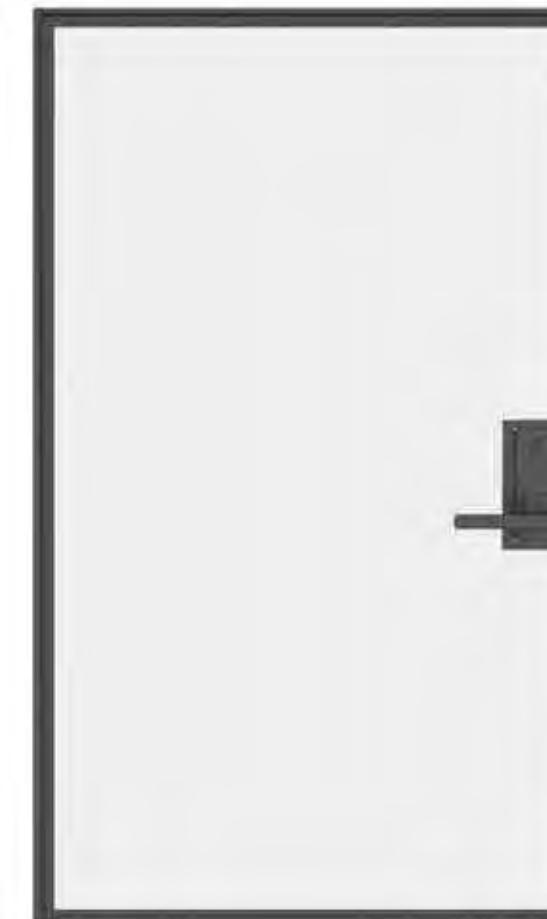

**METAL FRAMED HURRICANE RATED DOOR  
AND WINDOW SYSTEM**



**SLATE GRAY FRAME FINISH**

**6**



GRANOFF ARCHITECTS

330 RAILROAD AVENUE  
GREENWICH, CT 06830

203.625.9460

WWW.GRANOFFARCHITECTS.COM

## **FARRELL WELLINGTON ESTATES WEST**

FLORIDA

DATE: 07/26/2023

DRAWING NO.:

# **LOT 21**

© 2022 GRANOFF ARCHITECTS.  
These drawings, concepts, designs and ideas are the property of Granoff Architects, P.C.  
They may not be copied, reproduced, disclosed to others, or used in connection with any  
work other than the specified project for which they were prepared, in whole or in part,  
without prior written consent of Granoff Architects, P.C.





STAINLESS STEEL CABLE RAIL AND POST



7

STAINLESS STEEL FINISH

FARRELL WELLINGTON  
ESTATES WEST

FLORIDA

DATE: 07/26/2023

DRAWING NO.:

LOT 21



GRANOFF ARCHITECTS

330 RAILROAD AVENUE  
GREENWICH, CT 06830

203.625.9460

WWW.GRANOFFARCHITECTS.COM

© 2022 GRANOFF ARCHITECTS.  
These drawings, concepts, designs and ideas are the property of Granoff Architects, P.C.  
They may not be copied, reproduced, disclosed to others, or used in connection with any  
work other than the specified project for which they were prepared, in whole or in part,  
without prior written consent of Granoff Architects, P.C.





1 FRONT ELEVATION

1/4"=1'-0"



2 REAR ELEVATION

1/4"=1'-0"



GRANOFF ARCHITECTS

330 RAILROAD AVENUE  
GREENWICH, CT 06830

203.625.9460

WWW.GRANOFFARCHITECTS.COM

## FARRELL WELLINGTON ESTATES WEST

FLORIDA


DATE: 07/26/2023

DRAWING NO.:

# MODEL 3

© 2022 GRANOFF ARCHITECTS  
These drawings, concepts, designs and ideas are the property of Granoff Architects, P.C.  
They may not be copied, reproduced, disclosed to others, or used in connection with any  
work other than the specified project for which they were prepared, in whole or in part,  
without prior written consent of Granoff Architects, P.C.



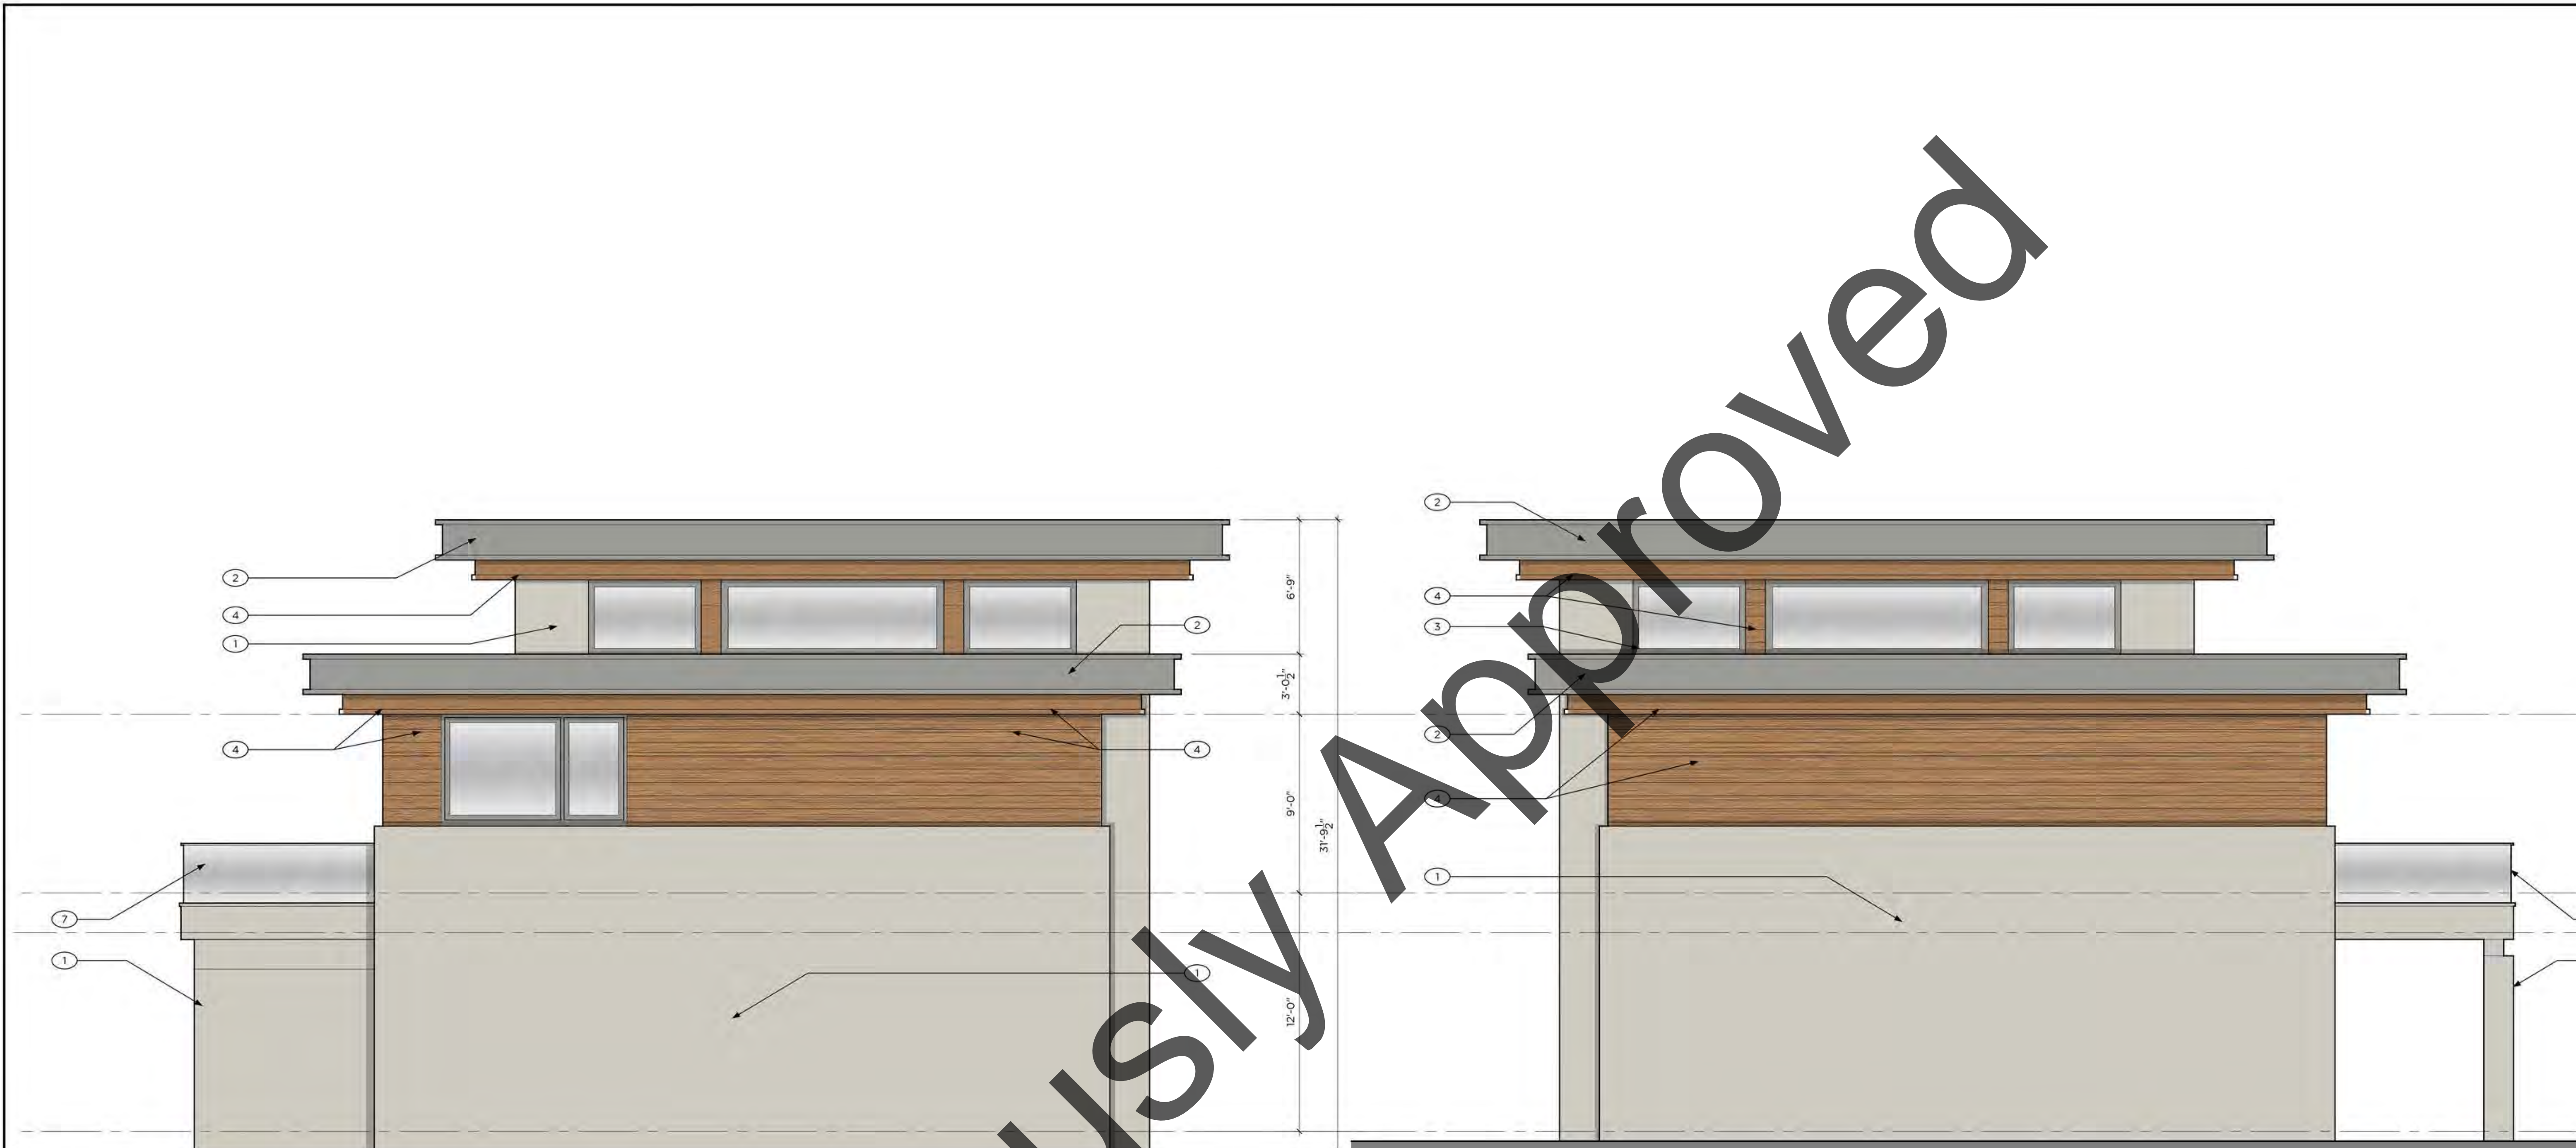


1 GARAGE SIDE ELEVATION

1/4"=1'-0"

2 SIDE ELEVATION

1/4"=1'-0"



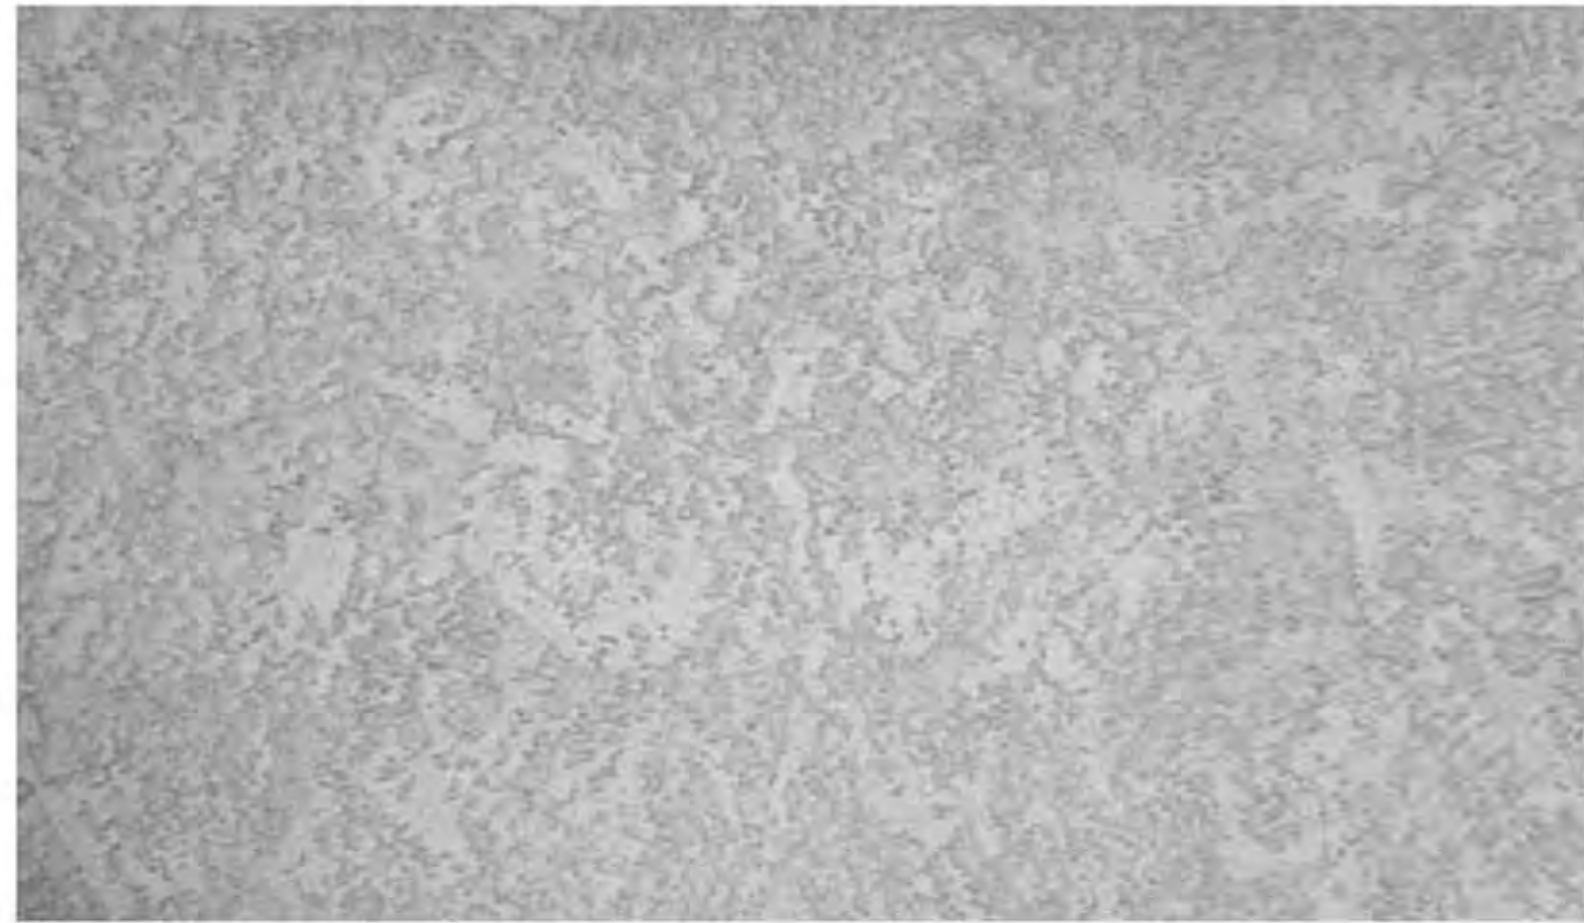

3 COAT STUCCO VENEER  
LACE FINISH W/ VERTICAL AND HORIZONTAL  
SCORING



WARM WHITE PAINT

1



3 COAT STUCCO VENEER  
- SAND FINISH W/ VERTICAL SCORING



WARM GRAY PAINT

2



METAL FRAME HURRICANE RATED WINDOW  
SYSTEM



SLATE GRAY FINISH

3



NICKEL GAP COMPOSITE WOOD



GOLDEN OAK SIDING/PANEL

4



HURRICANE-RATED O.H. GLASS GARAGE  
DOOR



SLATE GRAY FRAME FINISH  
FROSTED GLASS PANEL

5



METAL FRAMED HURRICANE RATED DOOR  
AND WINDOW SYSTEM



SLATE GRAY FRAME FINISH

6



GRANOFF ARCHITECTS

330 RAILROAD AVENUE  
GREENWICH, CT 06830

203.625.9460

WWW.GRANOFFARCHITECTS.COM

**FARRELL WELLINGTON  
ESTATES WEST**

FLORIDA

DATE: 07/26/2023

DRAWING NO.:

**MODEL 3**

© 2022 GRANOFF ARCHITECTS  
These drawings, concepts, designs and ideas are the property of Granoff Architects, P.C.  
They may not be copied, reproduced, disclosed to others, or used in connection with any  
work other than the specified project for which they were prepared, in whole or in part,  
without prior written consent of Granoff Architects, P.C.





TEMPERED GLASS RAIL SYSTEM  
WITH ALUMINUM CAP



BRUSHED ALUMINUM FINISH

7

Previously Approved



GRANOFF ARCHITECTS

330 RAILROAD AVENUE  
GREENWICH, CT 06830

203.625.9460

WWW.GRANOFFARCHITECTS.COM

**FARRELL WELLINGTON  
ESTATES WEST**

FLORIDA

DATE: 07/26/2023

DRAWING NO.

**MODEL 3**

© 2022 GRANOFF ARCHITECTS  
These drawings, concepts, designs and ideas are the property of Granoff Architects, P.C.  
They may not be copied, reproduced, disclosed to others, or used in connection with any  
work other than the specified project for which they were prepared, in whole or in part,  
without prior written consent of Granoff Architects, P.C.