


Scheme 10

- BodySW 7632
- TrimSW 7005
- DoorSW 7048
- RoofEspresso
- StoneGlacier
- TileWhite

Exhibit E Single-family Model 3346 Renderings, Elevations, and Floor Plan

TABLE 6A-1 TABULATION	
DESIGN CRITERIA	POINTS
MORE THAN 3,000 SF UNDER AIR	20
ENTRY FEATURE	10
FIRST FLOOR TIE BEAM 9 FEET OR HIGHER	10
3 OR MORE FRONT ELEVATION PLANES	10
2 CAR OR MORE GARAGE	10
PAVER DRIVEWAY	10
3 OR MORE ROOF PLANES	10
CLAY OR CEMENT ROOF TILES	10
ARCHITECTURAL DETAILS	
BELT BANDING	5
TOTAL	95

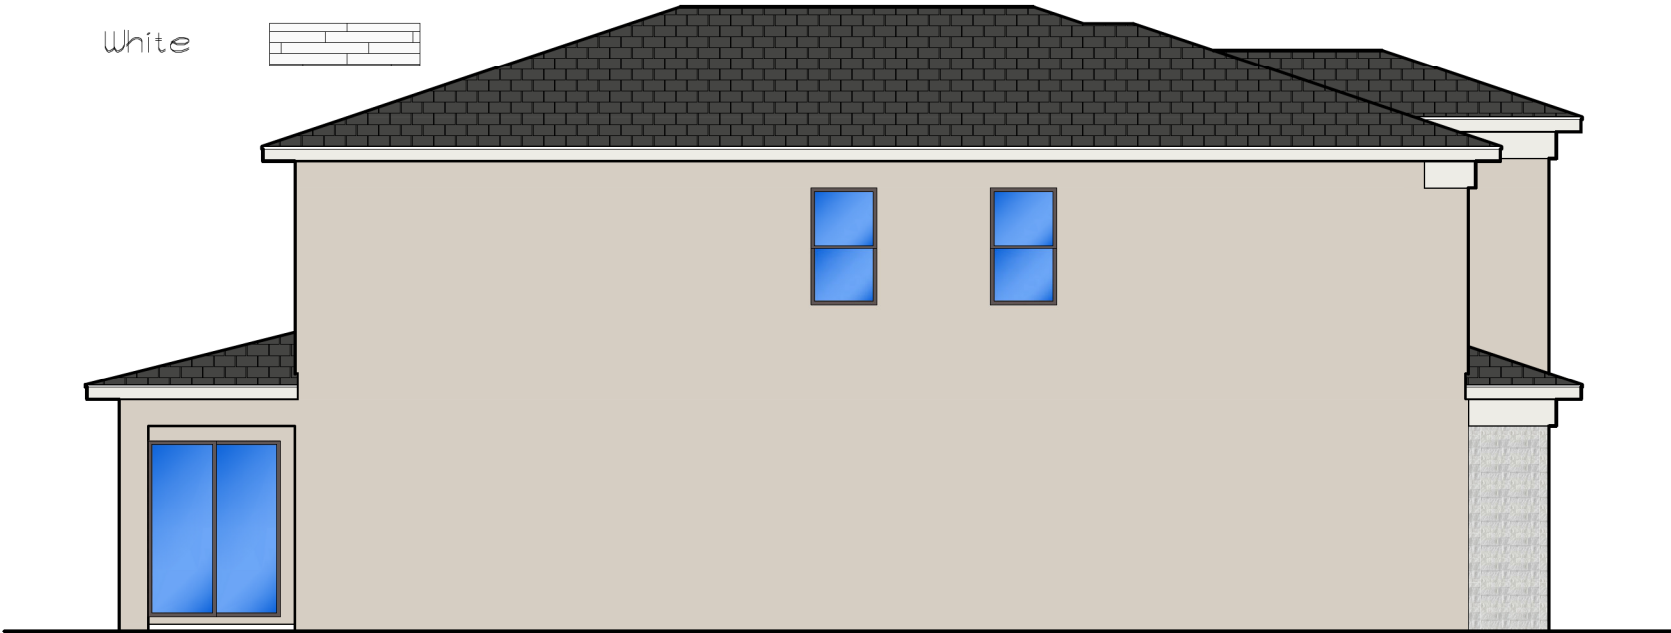

LEFT SIDE ELEVATION

TRANSITIONAL-E1


SCALE: 1/4" = 1'-0"



FRONT ELEVATION

TRANSITIONAL-E1

SCALE: 1/4" = 1'-0"

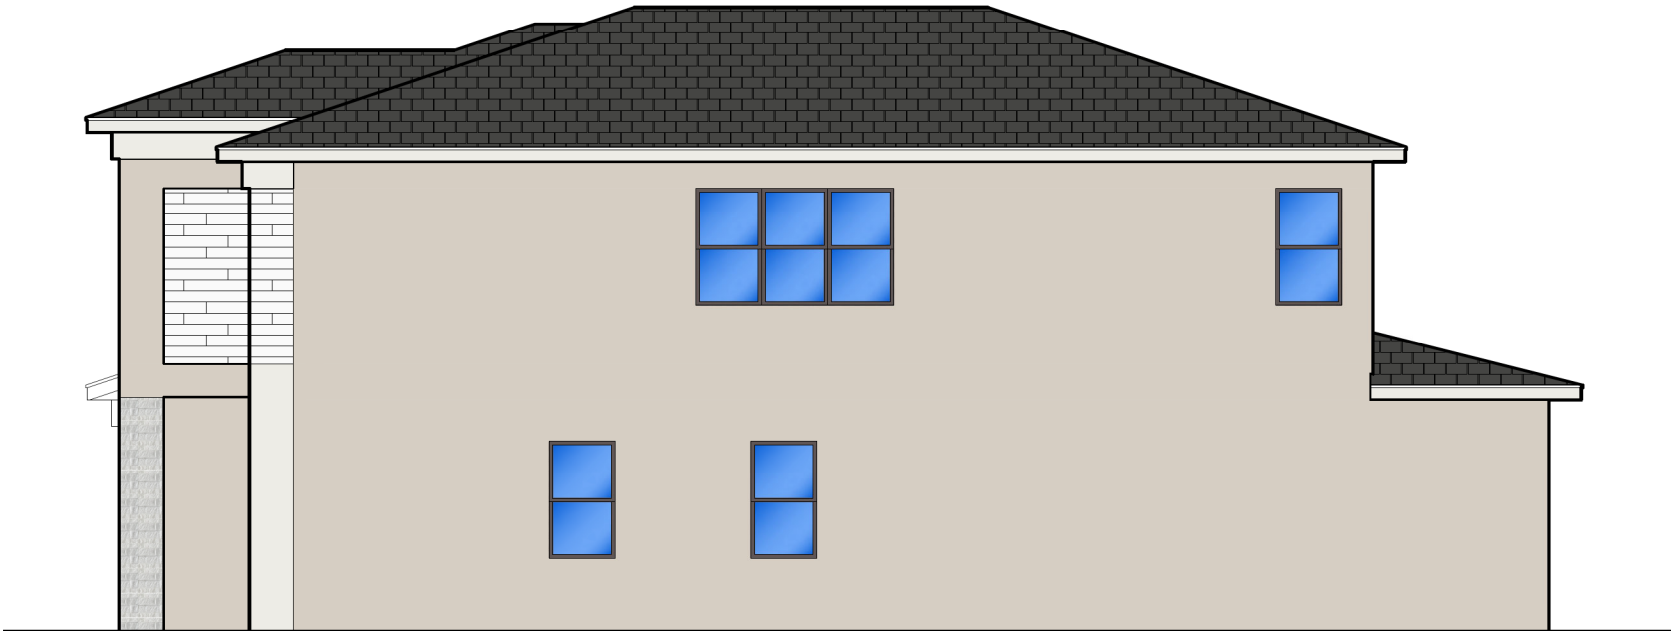

RIGHT SIDE ELEVATION

TRANSITIONAL-E1

SCALE: 1/4" = 1'-0"



REAR ELEVATION

TRANSITIONAL-E1

SCALE: 1/4" = 1'-0"

LENNAR®

LOTIS WELLINGTON
SHEET 3346 EXT. ELEVATIONS 'E1' TRANSITIONAL
MODEL: 3346 LOCATION: PALM BEACH COUNTY, FL

Casey Najjar P.E.
3200 N. Federal Hwy. Suite 228
Boca Raton, FL 33431
Office: 561.362.2227 www.cdnengineering.com
PE # 07108 CA # 36513

CDN ENGINEERING INC.


SEAL

Issue Date: 4/24/25
Drawn By: KF
Checked By: CDN
Scale: As Noted

Scheme 9

- BodySW 9109
- TrimSW 7547
- DoorSW 7069
- RoofEspresso
- StoneTropical

TABLE 6A-1 TABULATION	
DESIGN CRITERIA	POINTS
MORE THAN 3,000 SF UNDER AIR	70
ENTRY FEATURE	10
FIRST FLOOR TIE BEAM 9 FEET OR HIGHER	10
3 OR MORE FRONT ELEVATION PLANES	10
2 CAR OR MORE GARAGE	10
PAVER DRIVEWAY	10
3 OR MORE ROOF PLANES	10
CLAY OR CEMENT ROOF TILES	10
ARCHITECTURAL DETAILS	
BELT BANDING	5
TOTAL	95

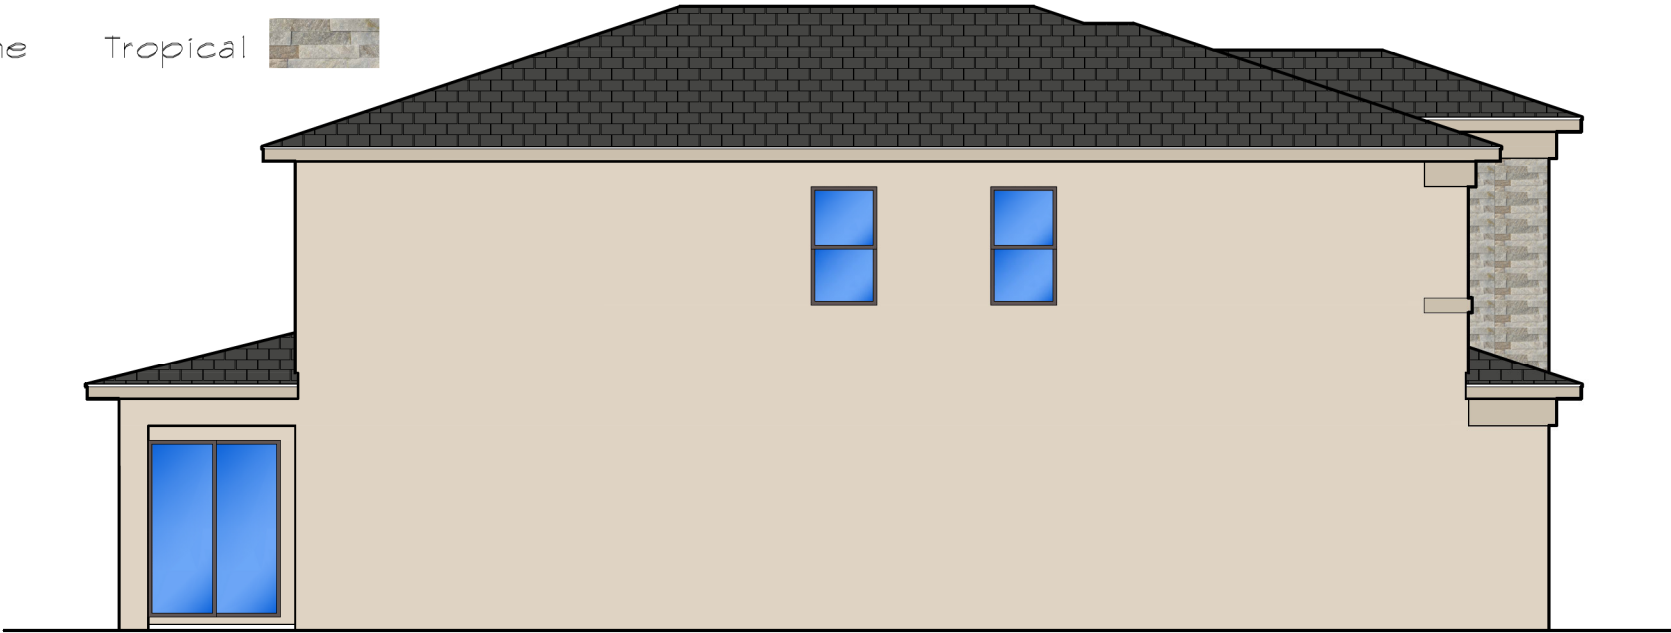

LEFT SIDE ELEVATION

TRANSITIONAL-E2


SCALE: 1/4" = 1'-0"



FRONT ELEVATION

TRANSITIONAL-E2

SCALE: 1/4" = 1'-0"

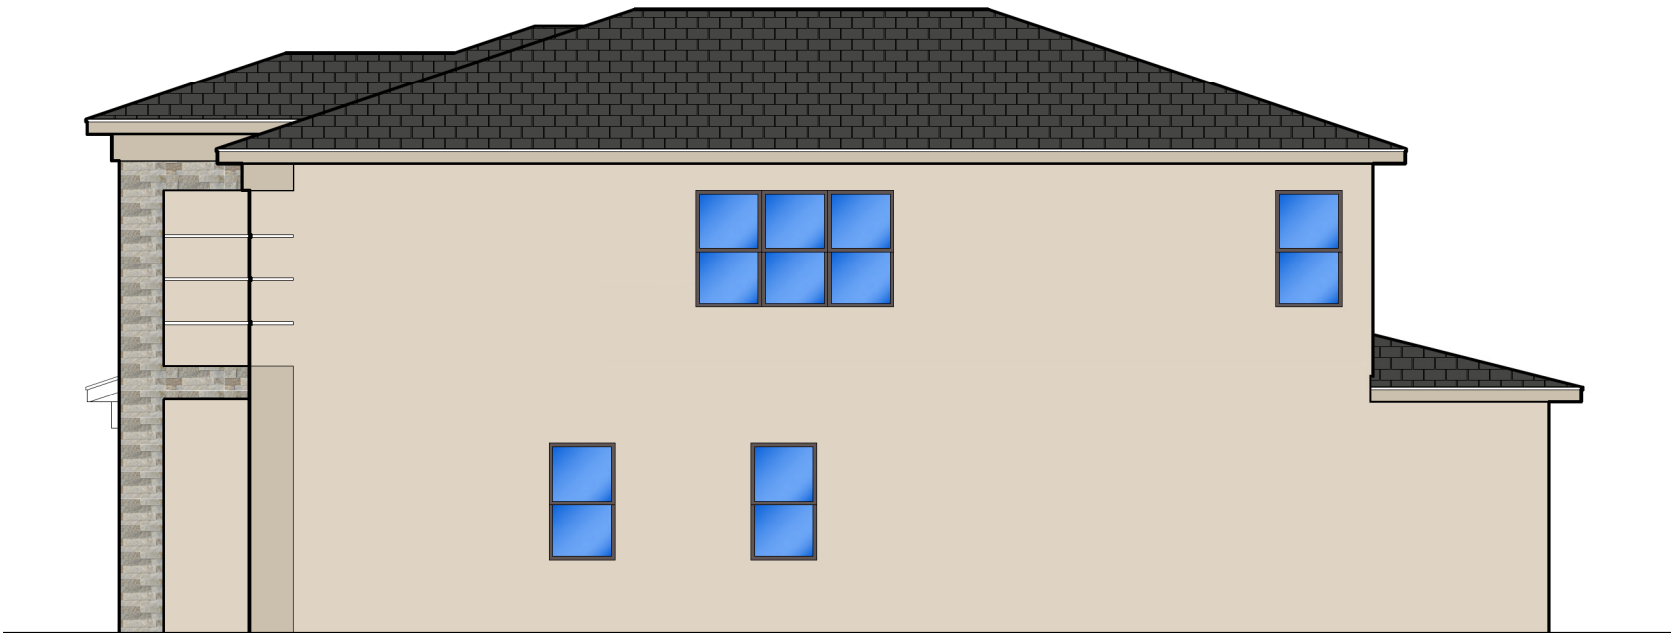

RIGHT SIDE ELEVATION

TRANSITIONAL-E2

SCALE: 1/4" = 1'-0"



REAR ELEVATION

TRANSITIONAL-E2

SCALE: 1/4" = 1'-0"

LENNAR®

LOTIS WELLINGTON
SHEET 3346
EXT. ELEVATIONS 'E2' TRANSITIONAL
Palm Beach County, FL

Casey Najjar P.E.
3200 N. Federal Hwy, Suite 228
Boca Raton, FL 33431
Office: 561.362.0227 www.cdneng.com
PE # 07106 CA # 36513

SEAL


Issue Date: 4/24/25
Drawn By: KF
Checked By: CDN
Scale: As Noted

A20 of 0



DESIGN CRITERIA	POINTS
MORE THAN 3,000 SF UNDER AIR	20
ENTRY FEATURE	10
FIRST FLOOR TIE BEAM 8 FEET OF HIGHER	10
3 OR MORE FRONT ELEVATION PLANES	10
2 CAR OR MORE GARAGE	10
PAVER DRIVEWAY	10
3 OR MORE ROOF PLANES	10
CLAY OR CEMENT ROOF TILES	10
ARCHITECTURAL DETAILS	
BELT BANDING	5
TOTAL	95



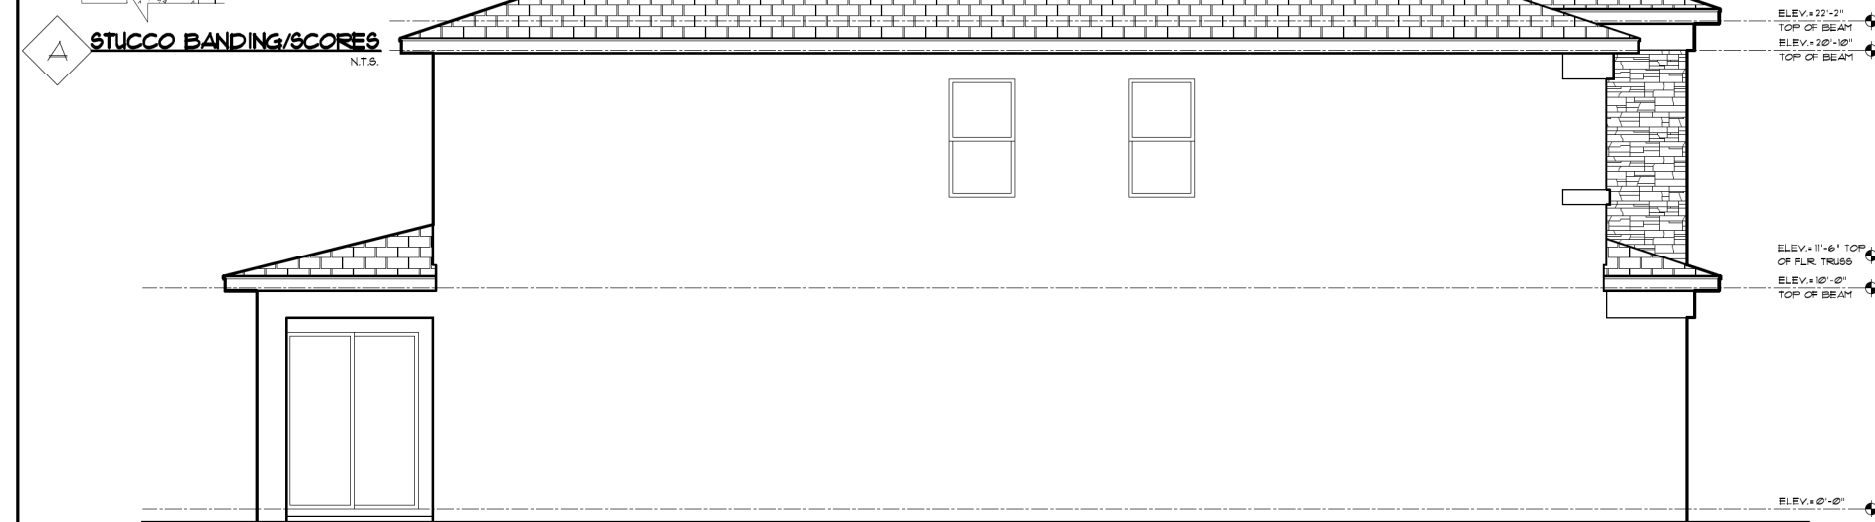


TRANSITIONAL-E2

SCALE: 1/4" = 1'-0"




TRANSITIONAL-E2

SCALE: 1/4" = 1'-0"

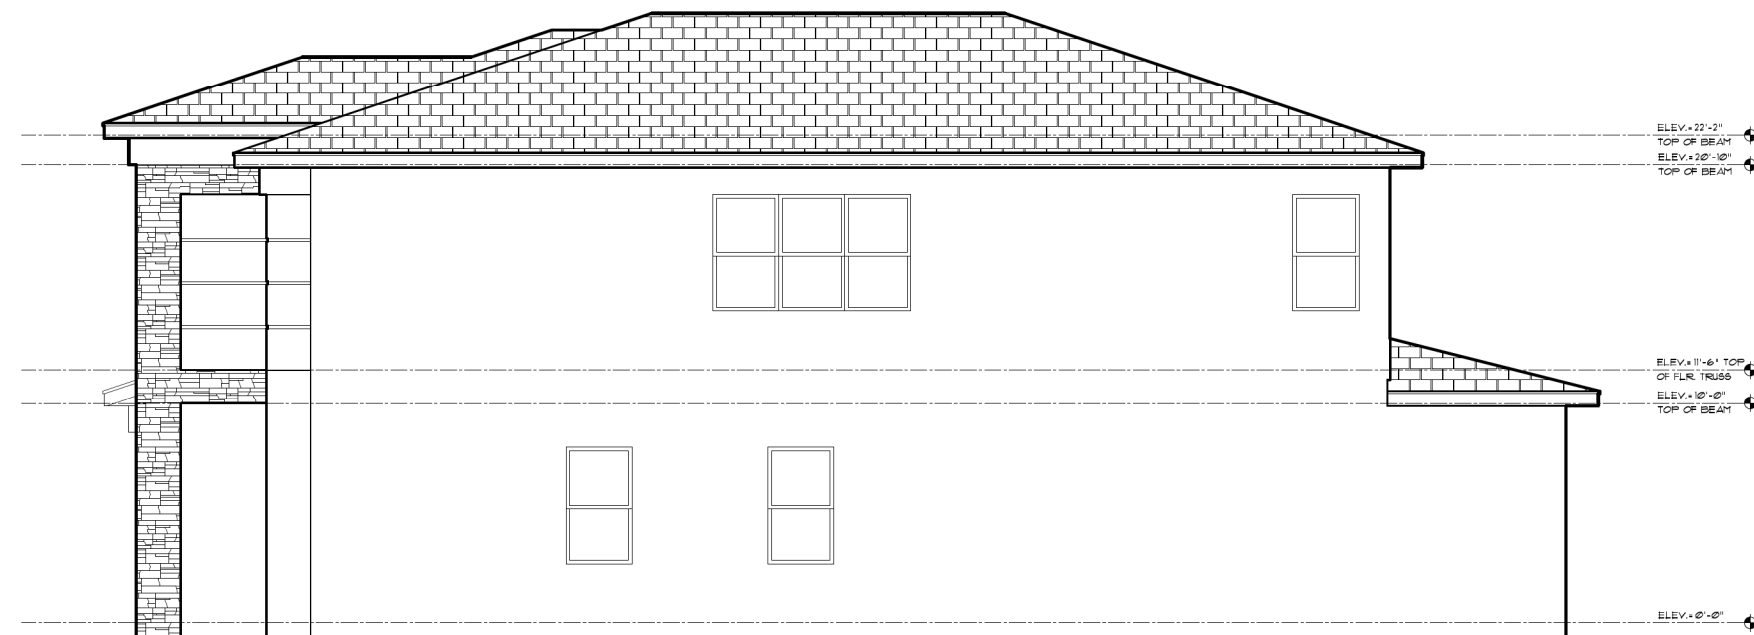

TRANSITIONAL-E2



SCALE: 1/4" = 1'-0"

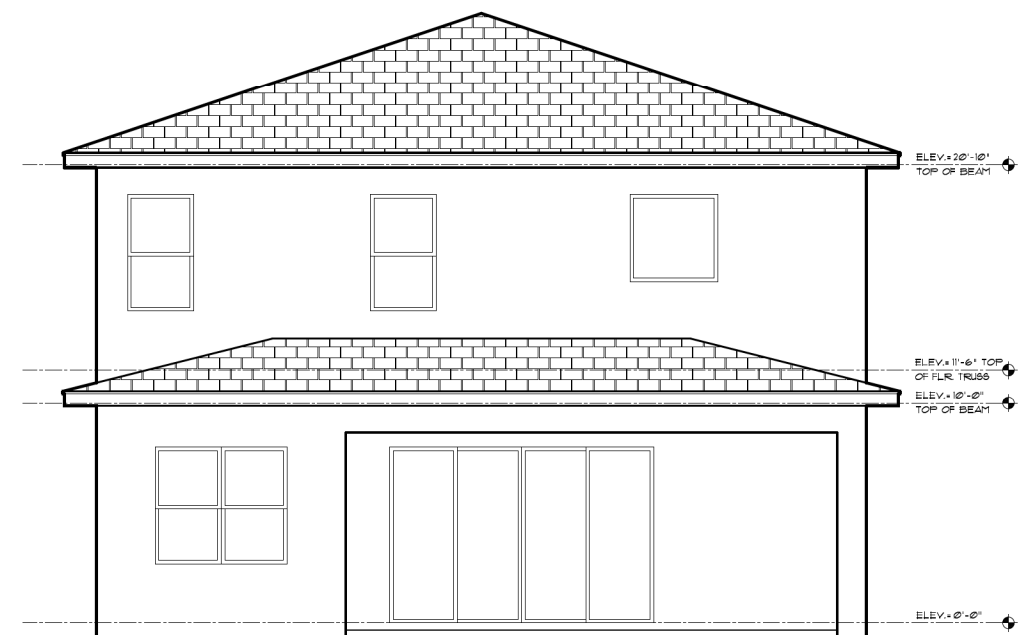

TRANSITIONAL-E2

SCALE: 1/4" = 1'-0"

DESIGN CRITERIA	POINTS
MORE THAN 3,000 SF UNDER AIR	20
ENTRY FEATURE	10
FIRST FLOOR TIE BEAM 5 FEET OF HIGHER	10
3 OR MORE FRONT ELEVATION PLANES	10
2 CAR OR MORE GARAGE	10
PAVER DRIVEWAY	10
3 OR MORE ROOF PLANES	10
CLAY OR CEMENT ROOF TILES	10
ARCHITECTURAL DETAILS	
BELT BANDING	5
TOTAL	95

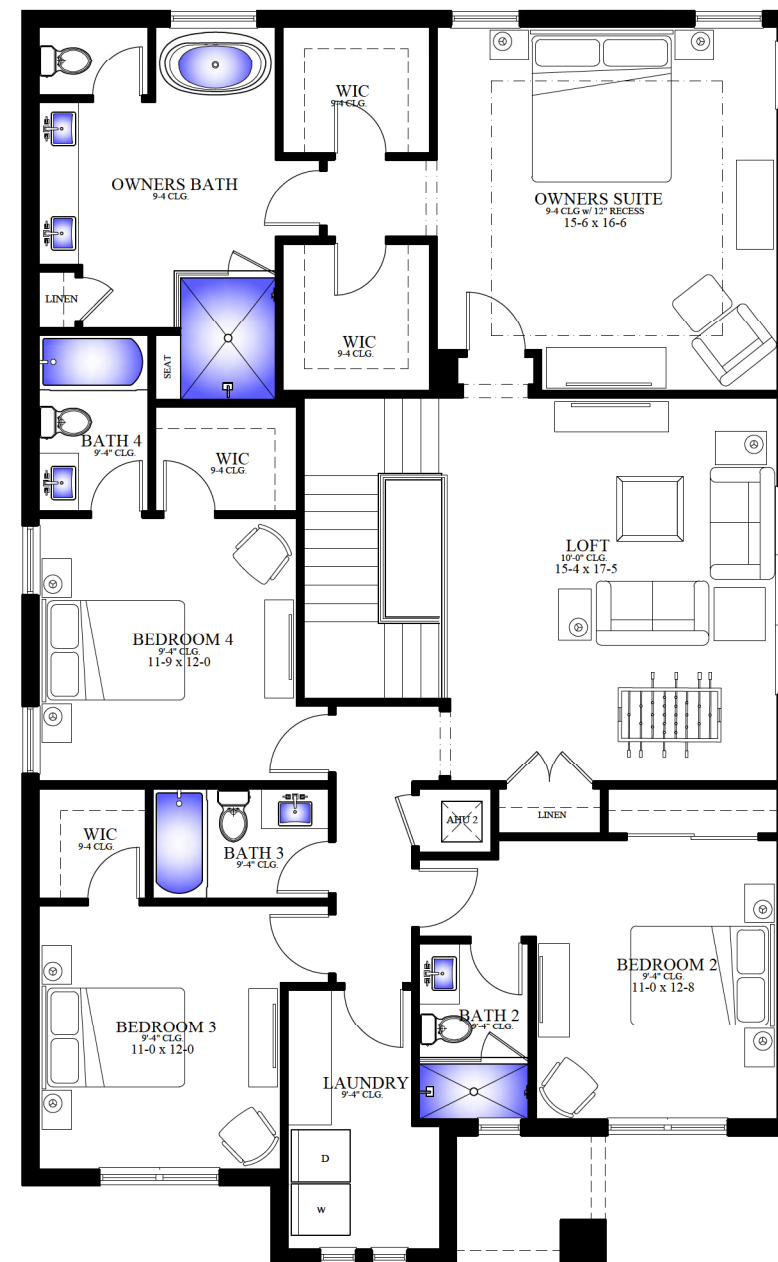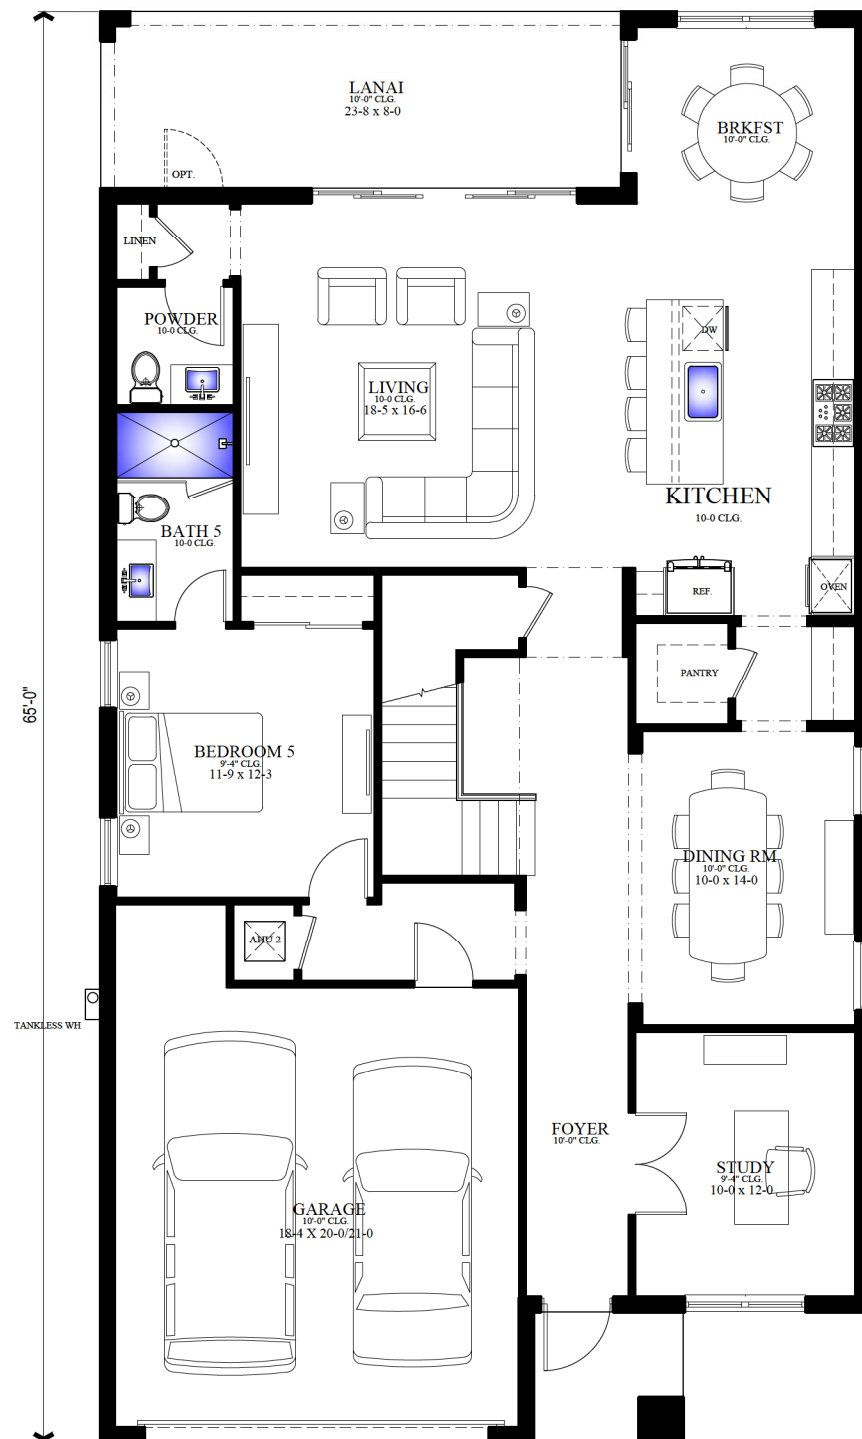

AREA CALCULATIONS	
1st FLOOR LIVING (A/C)	1576 SF
2nd FLOOR LIVING (A/C)	1770 SF
TOTAL LIVING (A/C)	3346 SF
GARAGE	418 SF
COVERED LANAI	189 SF
COVERED ENTRY	38 SF
TOTAL UNDER ROOF	3991 SF

Plan 5
3346 Sq. Ft.

[illegible]**LENNAR®**

LOTIS WELLINGTON

3346 PLAN 5 FLOOR PLAN SHEET: PALM BEACH COUNTY, FL

Casey Najjar P.E.
2200 N. Federal Hwy, Suite 226
Boca Raton, FL 33431
Phone: 561.362.0237 www.cdhang.com
PE # 87108 CA # 34513



REAL

Issue Date : 4/21/25
Drawn By: KF
Checked By: CDN
Scale: As Noted

est

FP1 of 1