

Exhibit B Building 2 Renderings/ Elevations

EXTERIOR FINISHES

ST	STONE VENEER. CULTURED STONE - COUNTRY LEDGESTONE - ECHO RIDGE
IA	
MTL	BERRIDGE STANDING SEAM METAL ROOF (OR APPROVED EQUAL). COLOR: PPG #UG125670XL DURANAR GL DEEP RED
5	
MTL	US ALUMINUM STOREFRONT WINDOWS (OR APPROVED EQUAL). COLOR: PPG #UG125670XL DURANAR GL DEEP RED
6	
MTL	LOUVERS, PRE-FINISHED FLAT BLACK
14	
WD	EXTERIOR WOOD TIMBERS SPECIES: DOUGLAS FIR, VERTICAL GRAIN COLOR: OLYMPIC ELITE WOODLAND OIL, SATIN, 'MOUNTAIN CEDAR', 2 COATS
1	
WD	EXTERIOR WOOD CASINGS AT DOORS, WINDOWS AND NICHE SPECIES: BRAZILIAN OAK COLOR: GENERAL FINISHES EXTERIOR 450 SUGAR MAPLE STAIN
2	
WD	EXTERIOR 2x12 DOUGLAS FIR WOOD SIDING SPECIES: DOUGLAS FIR COLOR: 2 COATS BEHR PREMIUM WEATHER PROOFING ALL-IN-ONE TRANSPARENT, SATIN, 'CORDOVAN BROWN' T-104
3	
WD	EXTERIOR WOOD FASCIA SPECIES: DOUGLAS FIR COLOR: OLYMPIC ELITE WOODLAND OIL, SATIN, 'MOUNTAIN CEDAR', 2 COATS
5	
WD	EXTERIOR 6x12 LAM FASCIA SPECIES: DOUGLAS FIR COLOR: OLYMPIC ELITE WOODLAND OIL, SATIN, 'MOUNTAIN CEDAR', 2 COATS
6	
WD	EXTERIOR TRELLIS SPECIES: DOUGLAS FIR COLOR: CABOT AUSTRALIAN TIMBER OIL, SATIN, 'NATURAL'
7	
PT	SHERWIN WILLIAMS PAINT IV FLAT FINISH. COLOR: SW-1630 RAISIN
10	
PT	DUNN EDWARDS PAINT IV SATIN FINISH. COLOR: DEA002 BLACK
11B	
PT	BENJAMIN MOORE PAINT IV FLAT FINISH. COLOR: HC-87 ASHLEY GRAY
12	
PT	SHERWIN WILLIAMS PAINT IV FLAT FINISH. COLOR: SW020 BLACK FOX
14A	
PT	BENJAMIN MOORE PAINT IV FLAT FINISH. COLOR: 1652 NAVY MASTERPIECE
16	
PT	BENJAMIN MOORE PAINT IV FLAT FINISH. COLOR: HC-75 MARYVILLE BROWN
17	



3337 SUSAN STREET, SUITE 100
COSTA MESA, CA 92626
PHONE: 714.596.9960
FAX: 714.596.9970
www.lazydogrestaurants.com

THESE DRAWINGS PREPARED BY LAZY DOG RESTAURANTS FOR THIS PROJECT ARE FOR USE SOLELY WITH RESPECT TO THIS PROJECT AND UNLESS OTHERWISE PROVIDED, LAZY DOG RESTAURANTS SHALL BE DEEMED THE AUTHOR OF THESE DOCUMENTS AND SHALL RETAIN ALL COMMON LAW, STATUTORY AND OTHER RESERVED RIGHTS, INCLUDING COPYRIGHT. THESE DRAWINGS SHALL NOT BE USED BY OTHERS ON OTHER PROJECTS, FOR ADDITIONS TO THIS PROJECT OR FOR COMPLETION OF THIS PROJECT BY OTHERS, EXCEPT BY AGREEMENT IN WRITING BY LAZY DOG RESTAURANTS.

8.15.22	<input checked="" type="checkbox"/>	SUBMIT TO LANDLORD
8.18.22	<input checked="" type="checkbox"/>	SUBMIT TO ARB
	<input type="checkbox"/>	
	<input type="checkbox"/>	
LOTIS WELLINGTON
WELLINGTON, FL 33414



SHEET TITLE
EXTERIOR ELEVATIONS


DRAWN BY
IS
CHECKED BY
RAF/DM
SCALE
3/16" = 1'-0"
JOB NO.

SHEET NUMBER

DD4.0



NORTH ELEVATION

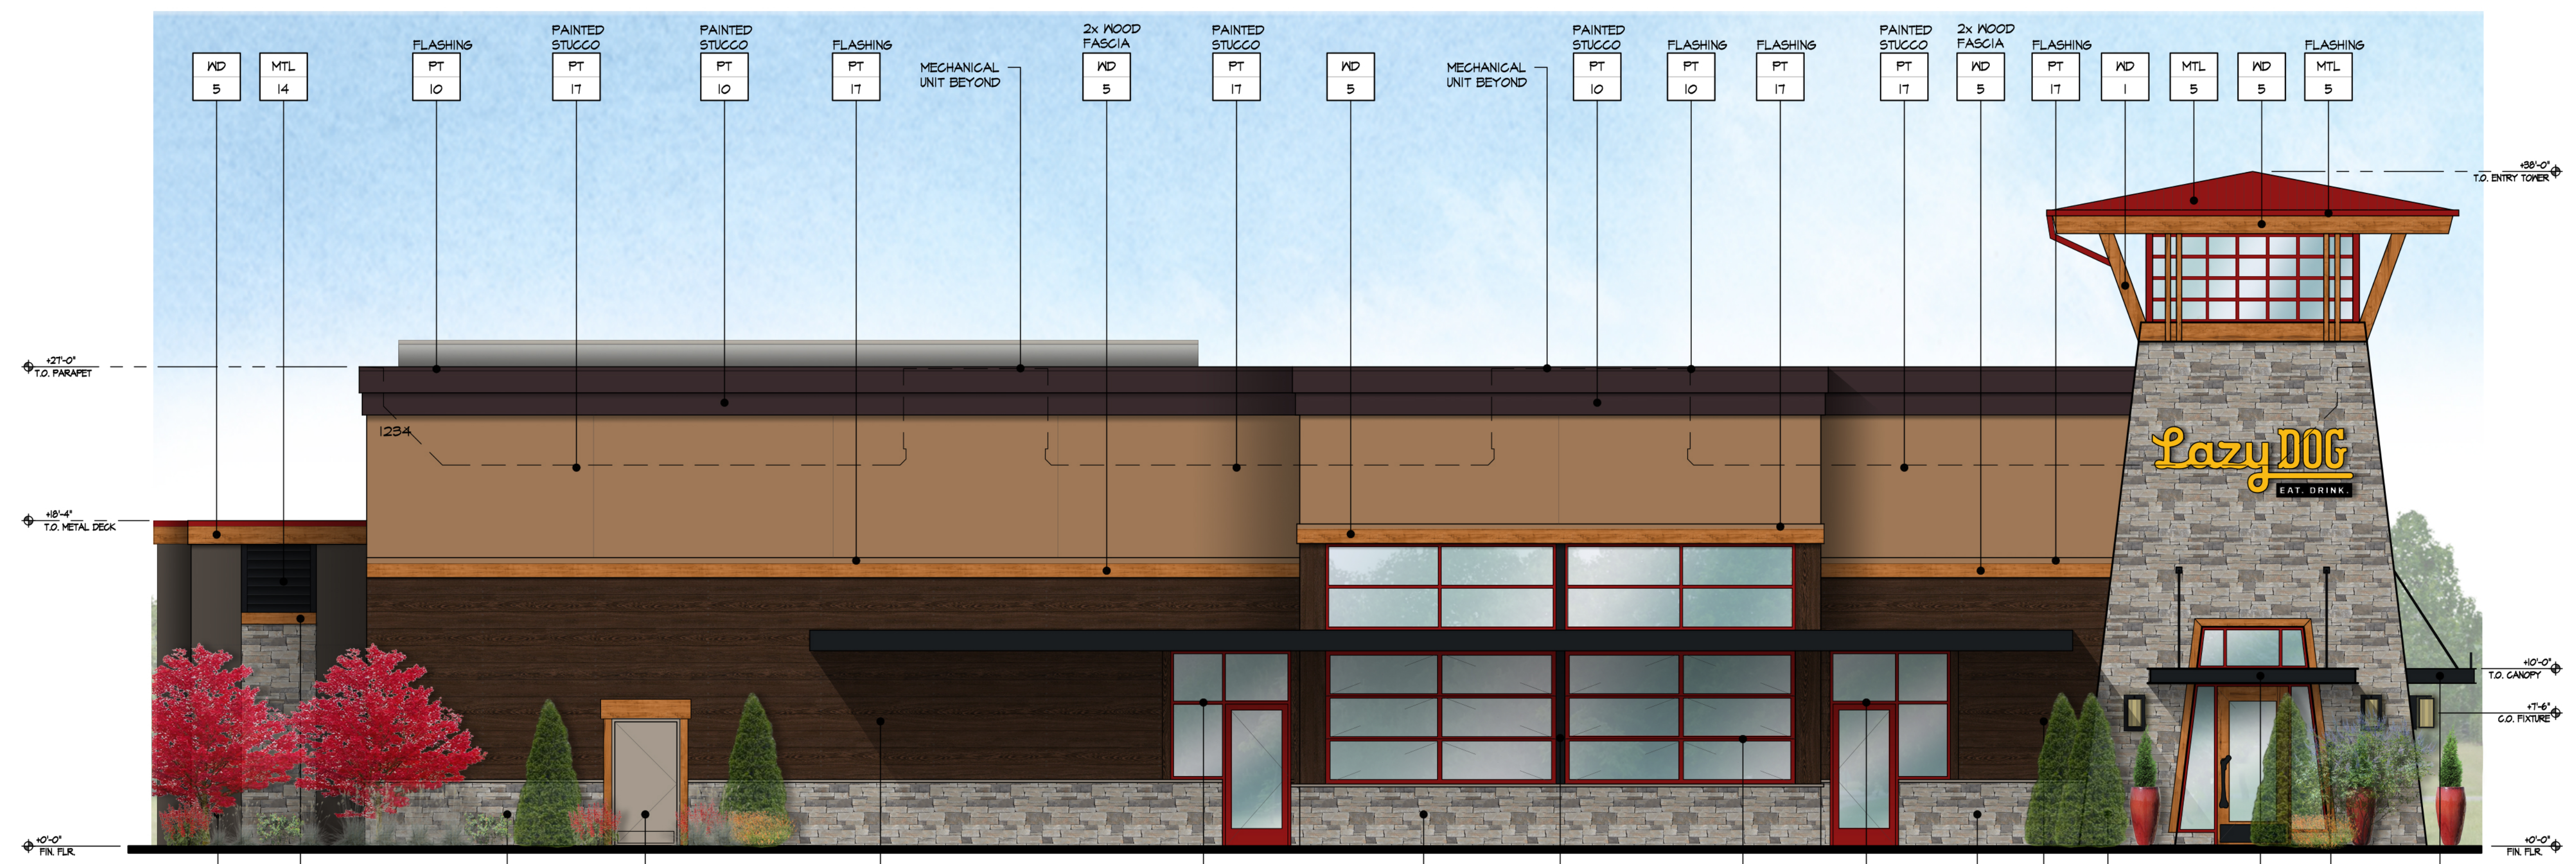

WEST ELEVATION




3337 SUSAN STREET, SUITE 100
COSTA MESA, CA 92626
PHONE: 714.596.9960
FAX: 714.596.9970
www.lazydogrestaurants.com

THESE DRAWINGS PREPARED BY LAZY DOG RESTAURANTS FOR THIS PROJECT ARE FOR USE SOLELY WITH RESPECT TO THIS PROJECT AND UNLESS OTHERWISE PROVIDED, LAZY DOG RESTAURANTS SHALL BE DEEMED THE AUTHOR OF THESE DOCUMENTS AND SHALL RETAIN ALL COMMON LAW, STATUTORY AND OTHER RESERVED RIGHTS, INCLUDING COPYRIGHT. THESE DRAWINGS SHALL NOT BE USED BY OTHERS ON OTHER PROJECTS, FOR ADDITIONS TO THIS PROJECT OR FOR COMPLETION OF THIS PROJECT BY OTHERS, EXCEPT BY AGREEMENT IN WRITING BY LAZY DOG RESTAURANTS.

3.15.22	<input checked="" type="checkbox"/>	SUBMIT TO LANDLORD
5.18.22	<input checked="" type="checkbox"/>	SUBMIT TO ARB
	<input type="checkbox"/>	
	<input type="checkbox"/>	
LOTIS WELLINGTON
WELLINGTON, FL 33414

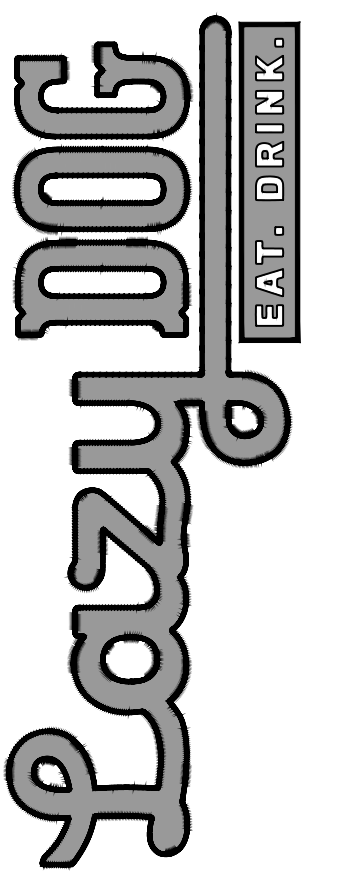

SHEET TITLE
EXTERIOR ELEVATIONS


DRAWN BY
IS
CHECKED BY
RAF/DM
SCALE
3/16" = 1'-0"
JOB NO.

SHEET NUMBER


DD4.0

EXTERIOR FINISHES

- ST STONE VENEER. CULTURED STONE - COUNTRY LEDGESTONE - ECHO RIDGE
- IA
- MTL BERRIDGE STANDING SEAM METAL ROOF (OR APPROVED EQUAL). COLOR: PPG #UG125670XL DURANAR GL DEEP RED
- 5
- MTL US ALUMINUM STOREFRONT WINDOWS (OR APPROVED EQUAL). COLOR: PPG #UG125670XL DURANAR GL DEEP RED
- 6
- MTL LOUVERS, PRE-FINISHED FLAT BLACK
- 14
- WD EXTERIOR WOOD TIMBERS
SPECIES: DOUGLAS FIR, VERTICAL GRAIN
COLOR: OLYMPIC ELITE WOODLAND OIL, SATIN, 'MOUNTAIN CEDAR', 2 COATS
- 1
- WD EXTERIOR WOOD CASINGS AT DOORS, WINDOWS AND NICHE
SPECIES: BRAZILIAN OAK
COLOR: GENERAL FINISHES EXTERIOR 450 SUGAR MAPLE STAIN.
- 2
- WD EXTERIOR 2x12 DOUGLAS FIR WOOD SIDING.
SPECIES: DOUGLAS FIR
COLOR: 2 COATS BEHR PREMIUM WEATHER PROOFING ALL-IN-ONE TRANSPARENT, SATIN, 'CORDOVAN BROWN' T-104
- 3
- WD EXTERIOR WOOD FASCIA
SPECIES: DOUGLAS FIR
COLOR: OLYMPIC ELITE WOODLAND OIL, SATIN, 'MOUNTAIN CEDAR', 2 COATS
- 5
- WD EXTERIOR 6x1-LAM FASCIA
SPECIES: DOUGLAS FIR
COLOR: OLYMPIC ELITE WOODLAND OIL, SATIN, 'MOUNTAIN CEDAR', 2 COATS
- 6
- WD EXTERIOR TRELLIS
SPECIES: DOUGLAS FIR
COLOR: CABOT AUSTRALIAN TIMBER OIL, SATIN, 'NATURAL'
- 7
- PT SHERWIN WILLIAMS PAINT IV FLAT FINISH. COLOR: SW-1630 RAISIN
- 10
- PT DUNN EDWARDS PAINT IV SATIN FINISH. COLOR: DEA002 BLACK
- 11B
- PT BENJAMIN MOORE PAINT IV FLAT FINISH. COLOR: HC-87 ASHLEY GRAY
- 12
- PT SHERWIN WILLIAMS PAINT IV FLAT FINISH. COLOR: SW020 BLACK FOX
- 14A
- PT BENJAMIN MOORE PAINT IV FLAT FINISH. COLOR: 1652 NAVY MASTERPIECE
- 16
- PT BENJAMIN MOORE PAINT IV FLAT FINISH. COLOR: HC-15 MARYVILLE BROWN
- 17

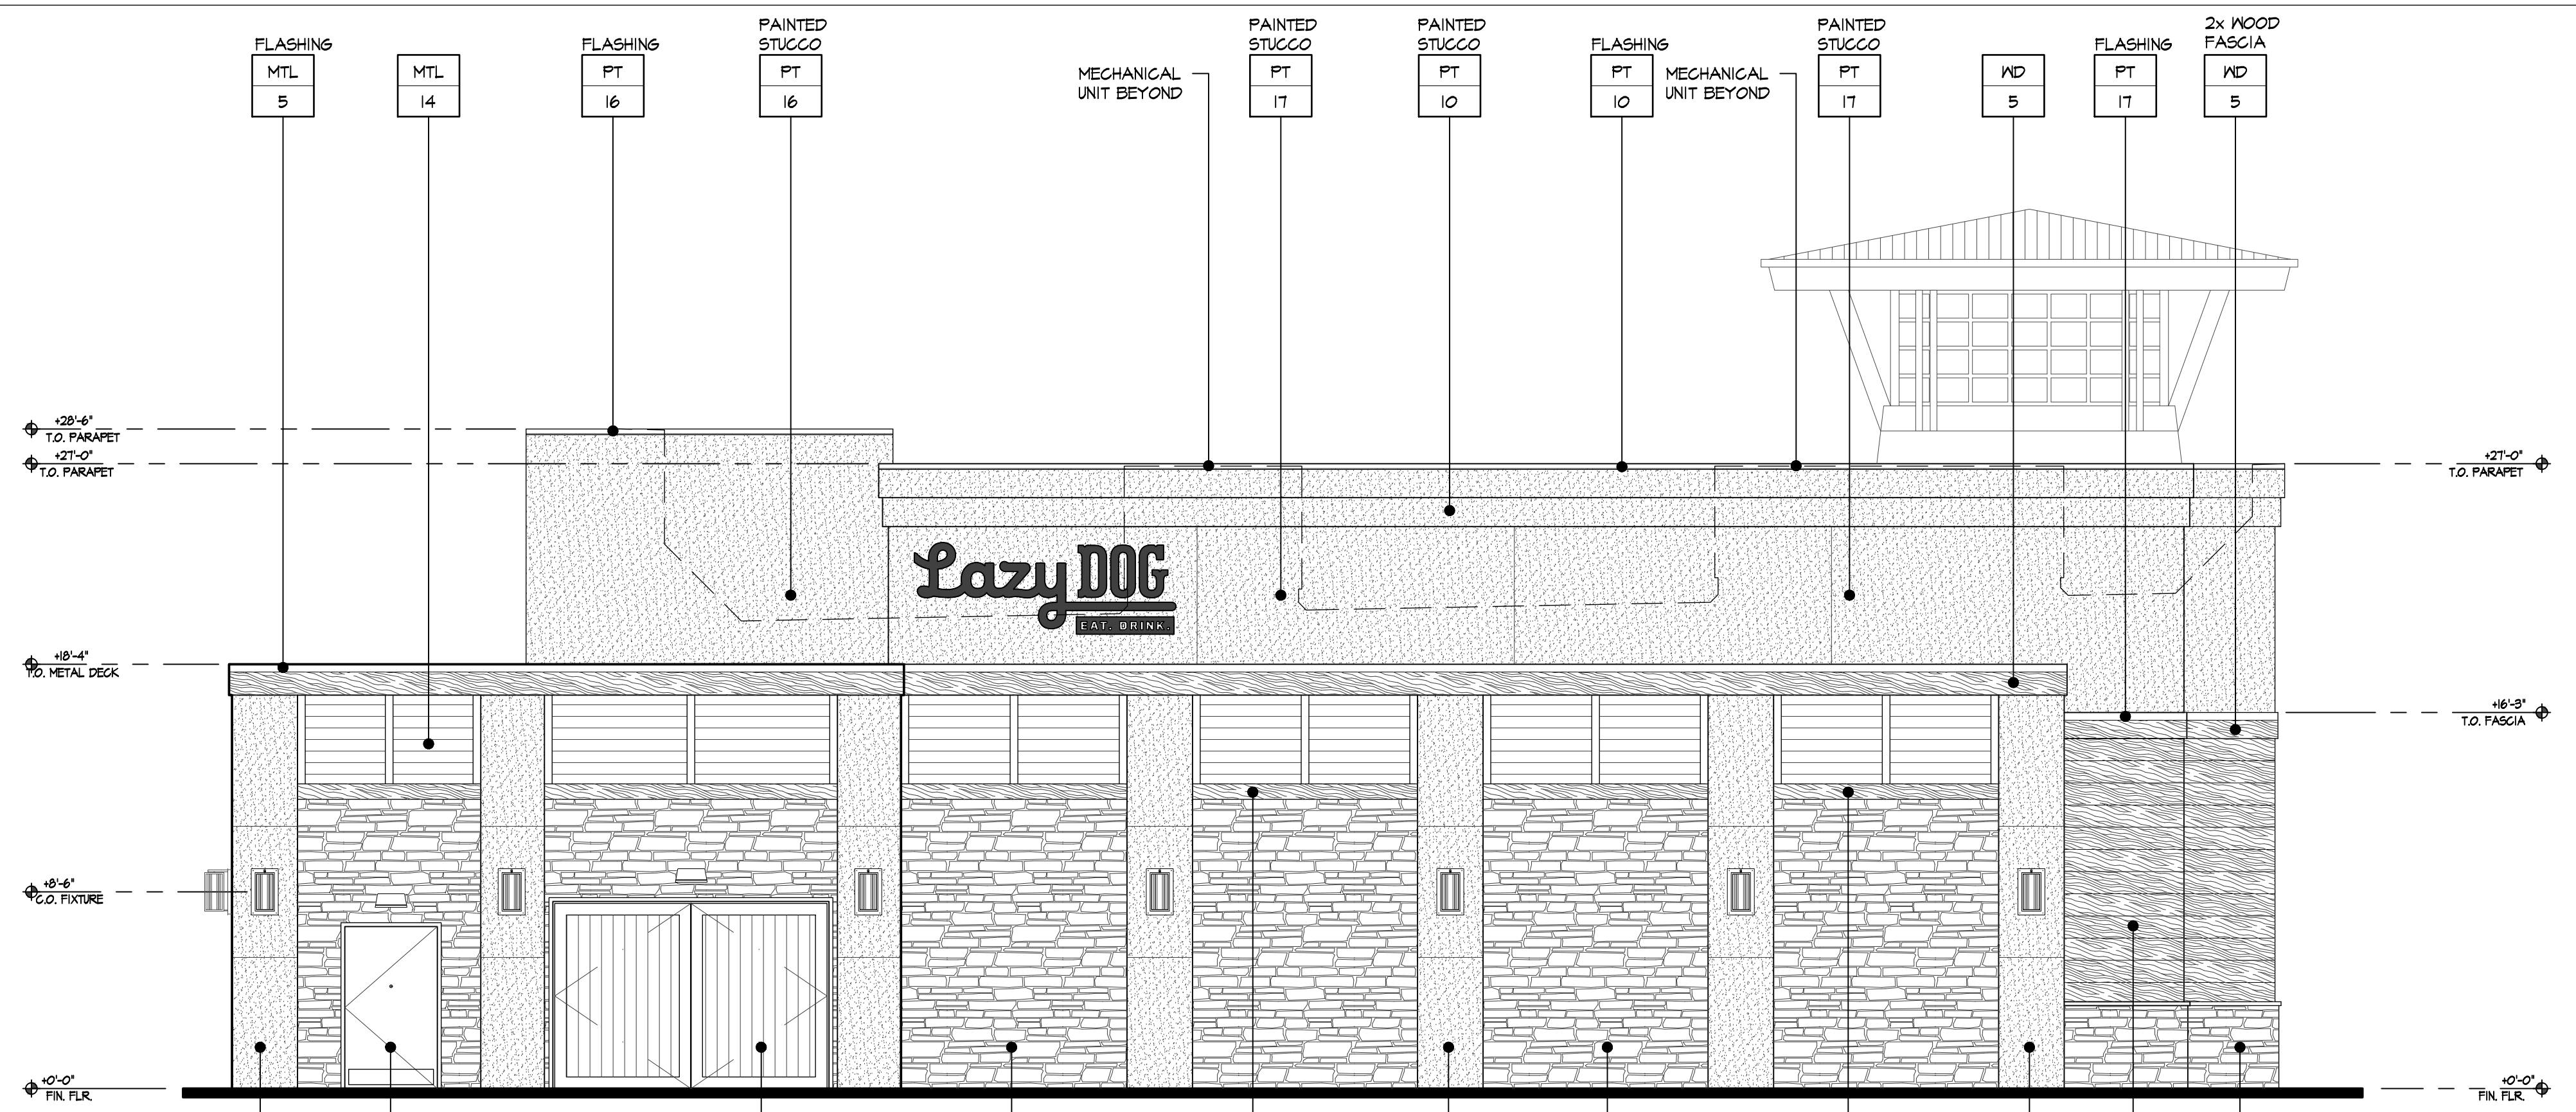

NORTH ELEVATION

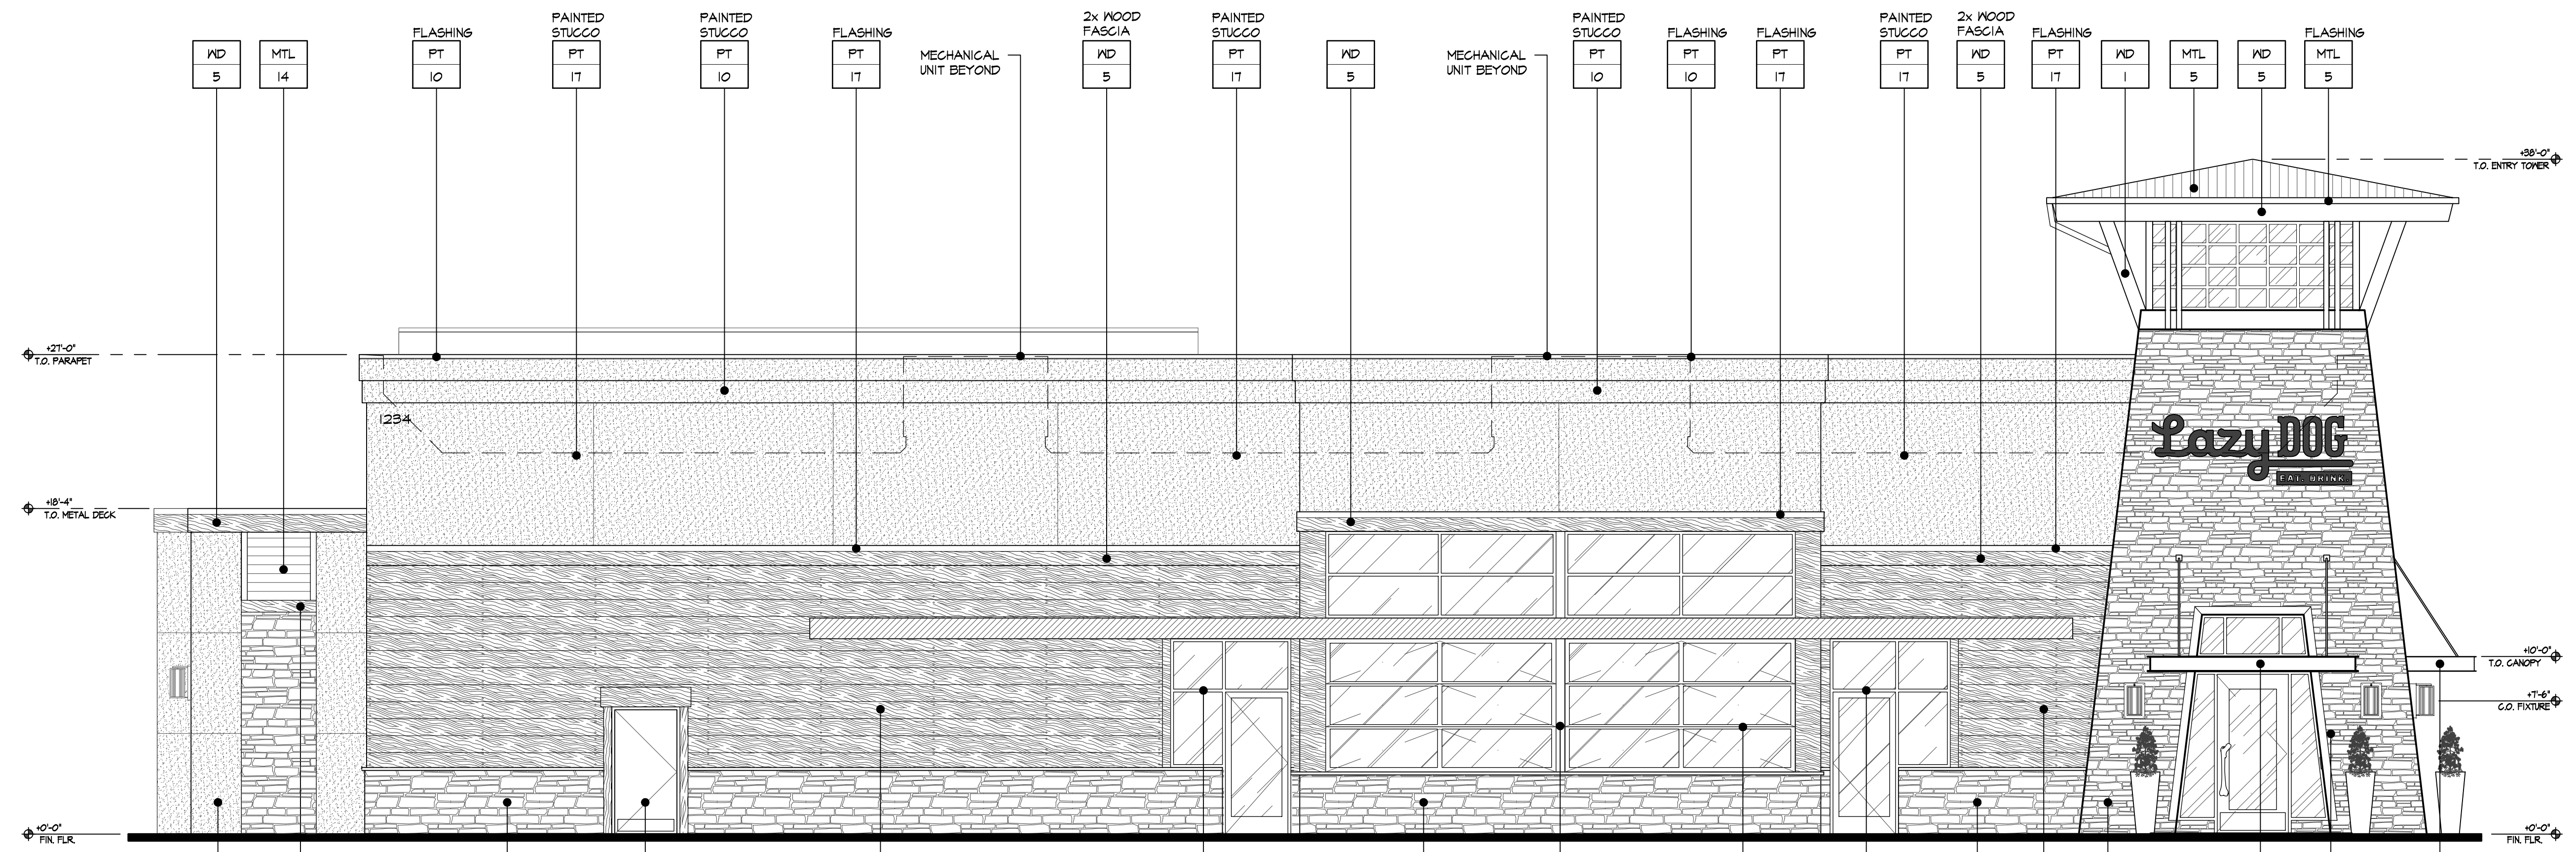

WEST ELEVATION



3337 SUSAN STREET, SUITE 100
COSTA MESA, CA 92626
PHONE: 714.596.9960
FAX: 714.596.9970
www.lazydogrestaurants.com

THESE DRAWINGS PREPARED BY LAZY DOG RESTAURANTS FOR THIS PROJECT ARE FOR USE SOLELY WITH RESPECT TO THIS PROJECT AND UNLESS OTHERWISE PROVIDED, LAZY DOG RESTAURANTS SHALL BE DEEMED THE AUTHOR OF THESE DOCUMENTS AND SHALL RETAIN ALL COMMON LAW, STATUTORY AND OTHER RESERVED RIGHTS, INCLUDING COPYRIGHT. THESE DRAWINGS SHALL NOT BE USED BY OTHERS ON OTHER PROJECTS, FOR ADDITIONS TO THIS PROJECT OR FOR COMPLETION OF THIS PROJECT BY OTHERS, EXCEPT BY AGREEMENT IN WRITING BY LAZY DOG RESTAURANTS.

8.15.22	<input checked="" type="checkbox"/>	SUBMIT TO LANDLORD
8.18.22	<input checked="" type="checkbox"/>	SUBMIT TO ARB
	<input type="checkbox"/>	
	<input type="checkbox"/>	
LOTIS WELLINGTON
WELLINGTON, FL 33414



SHEET TITLE
EXTERIOR ELEVATIONS

DRAWN BY
IS
CHECKED BY
RAF/DM
SCALE
3/16" = 1'-0"
JOB NO.

SHEET NUMBER

DD4.1

EXTERIOR FINISHES

- ST** STONE VENEER. CULTURED STONE - COUNTRY LEDGESTONE - ECHO RIDGE
- IA**
- MTL 5** BERRIDGE STANDING SEAM METAL ROOF (OR APPROVED EQUAL). COLOR: PPG #UG125678XL DURANAR GL DEEP RED
- MTL 6** US ALUMINUM STOREFRONT WINDOWS (OR APPROVED EQUAL). COLOR: PPG #UG125678XL DURANAR GL DEEP RED
- MTL 14** LOUVERS, PRE-FINISHED FLAT BLACK
- WD 1** EXTERIOR WOOD TIMBERS
SPECIES: DOUGLAS FIR, VERTICAL GRAIN
COLOR: OLYMPIC ELITE WOODLAND OIL, SATIN, 'MOUNTAIN CEDAR', 2 COATS
- WD 2** EXTERIOR WOOD CASINGS AT DOORS, WINDOWS AND NICHE
SPECIES: BRAZILIAN OAK
COLOR: GENERAL FINISHES EXTERIOR 450 SUGAR MAPLE STAIN.
- WD 3** EXTERIOR 2x12 DOUGLAS FIR WOOD SIDING.
SPECIES: DOUGLAS FIR
COLOR: 2 COATS BEHR PREMIUM WEATHER PROOFING ALL-IN-ONE TRANSPARENT, SATIN, 'CORDOVAN BROWN' T-104
- WD 5** EXTERIOR WOOD FASCIA
SPECIES: DOUGLAS FIR
COLOR: OLYMPIC ELITE WOODLAND OIL, SATIN, 'MOUNTAIN CEDAR', 2 COATS
- WD 6** EXTERIOR 6U-LAM FASCIA
SPECIES: DOUGLAS FIR
COLOR: OLYMPIC ELITE WOODLAND OIL, SATIN, 'MOUNTAIN CEDAR', 2 COATS
- WD 7** EXTERIOR TRELLIS
SPECIES: DOUGLAS FIR
COLOR: CABOT AUSTRALIAN TIMBER OIL, SATIN, 'NATURAL'
- PT 10** SHERWIN WILLIAMS PAINT IV FLAT FINISH. COLOR: SW-1630 RAISIN
- PT 11B** DUNN EDWARDS PAINT IV SATIN FINISH. COLOR: DEA002 BLACK
- PT 12** BENJAMIN MOORE PAINT IV FLAT FINISH. COLOR: HC-87 ASHLEY GRAY
- PT 14A** SHERWIN WILLIAMS PAINT IV FLAT FINISH. COLOR: SW020 BLACK FOX
- PT 16** BENJAMIN MOORE PAINT IV FLAT FINISH. COLOR: 1652 NAVY MASTERPIECE
- PT 17** BENJAMIN MOORE PAINT IV FLAT FINISH. COLOR: HC-75 MARYVILLE BROWN



SOUTH ELEVATION



EAST ELEVATION




3337 SUSAN STREET, SUITE 100
COSTA MESA, CA 92626
PHONE: 714.596.9960
FAX: 714.596.9970
www.lazydogrestaurants.com

THESE DRAWINGS PREPARED BY LAZY DOG RESTAURANTS FOR THIS PROJECT ARE FOR USE SOLELY WITH RESPECT TO THIS PROJECT AND UNLESS OTHERWISE PROVIDED, LAZY DOG RESTAURANTS SHALL BE DEEMED THE AUTHOR OF THESE DOCUMENTS AND SHALL RETAIN ALL COMMON LAW, STATUTORY AND OTHER RESERVED RIGHTS, INCLUDING COPYRIGHT. THESE DRAWINGS SHALL NOT BE USED BY OTHERS ON OTHER PROJECTS, FOR ADDITIONS TO THIS PROJECT OR FOR COMPLETION OF THIS PROJECT BY OTHERS, EXCEPT BY AGREEMENT IN WRITING BY LAZY DOG RESTAURANTS.

3.15.22	<input checked="" type="checkbox"/>	SUBMIT TO LANDLORD
5.18.22	<input checked="" type="checkbox"/>	SUBMIT TO ARB
	<input type="checkbox"/>	
	<input type="checkbox"/>	
LOTIS WELLINGTON
WELLINGTON, FL 33414

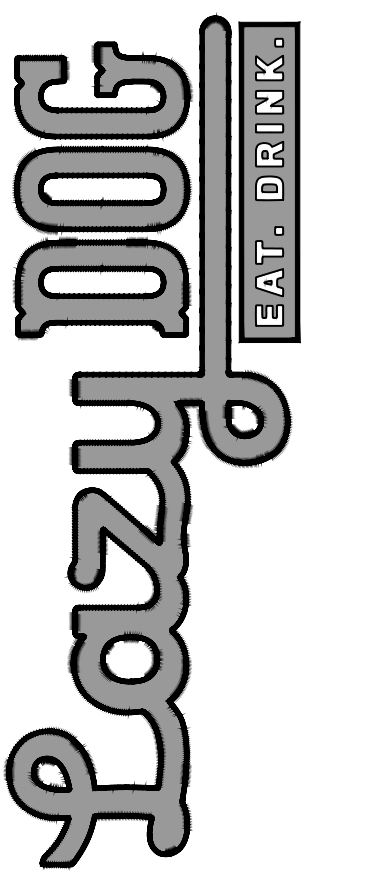

SHEET TITLE
EXTERIOR ELEVATIONS


DRAWN BY
IS
CHECKED BY
RAF/DM
SCALE
3/16" = 1'-0"
JOB NO.

SHEET NUMBER


DD4.1

EXTERIOR FINISHES

- ST** STONE VENEER, CULTURED STONE - COUNTRY LEDGESTONE - ECHO RIDGE
- IA**
- MTL 5** BERRIDGE STANDING SEAM METAL ROOF (OR APPROVED EQUAL). COLOR: PPG #UG125670XL DURANAR GL DEEP RED
- MTL 6** US ALUMINUM STOREFRONT WINDOWS (OR APPROVED EQUAL). COLOR: PPG #UG125670XL DURANAR GL DEEP RED
- MTL 14** LOUVERS, PRE-FINISHED FLAT BLACK
- WD 1** EXTERIOR WOOD TIMBERS
SPECIES: DOUGLAS FIR, VERTICAL GRAIN
COLOR: OLYMPIC ELITE WOODLAND OIL, SATIN, 'MOUNTAIN CEDAR', 2 COATS
- WD 2** EXTERIOR WOOD CASINGS AT DOORS, WINDOWS AND NICHE
SPECIES: BRAZILIAN OAK
COLOR: GENERAL FINISHES EXTERIOR 450 SUGAR MAPLE STAIN.
- WD 3** EXTERIOR 2x12 DOUGLAS FIR WOOD SIDING.
SPECIES: DOUGLAS FIR
COLOR: 2 COATS BEHR PREMIUM WEATHER PROOFING ALL-IN-ONE TRANSPARENT, SATIN, 'CORDOVAN BROWN' T-104
- WD 5** EXTERIOR WOOD FASCIA
SPECIES: DOUGLAS FIR
COLOR: OLYMPIC ELITE WOODLAND OIL, SATIN, 'MOUNTAIN CEDAR', 2 COATS
- WD 6** EXTERIOR 6U-LAM FASCIA
SPECIES: DOUGLAS FIR
COLOR: OLYMPIC ELITE WOODLAND OIL, SATIN, 'MOUNTAIN CEDAR', 2 COATS
- WD 7** EXTERIOR TRELLIS
SPECIES: DOUGLAS FIR
COLOR: CABOT AUSTRALIAN TIMBER OIL, SATIN, 'NATURAL'
- PT 10** SHERWIN WILLIAMS PAINT IV FLAT FINISH. COLOR: SW-1630 RAISIN
- PT 11B** DUNN EDWARDS PAINT IV SATIN FINISH. COLOR: DEAO02 BLACK
- PT 12** BENJAMIN MOORE PAINT IV FLAT FINISH. COLOR: HC-07 ASHLEY GRAY
- PT 14A** SHERWIN WILLIAMS PAINT IV FLAT FINISH. COLOR: SW020 BLACK FOX
- PT 16** BENJAMIN MOORE PAINT IV FLAT FINISH. COLOR: 1652 NAVY MASTERPIECE
- PT 17** BENJAMIN MOORE PAINT IV FLAT FINISH. COLOR: HC-75 MARYVILLE BROWN

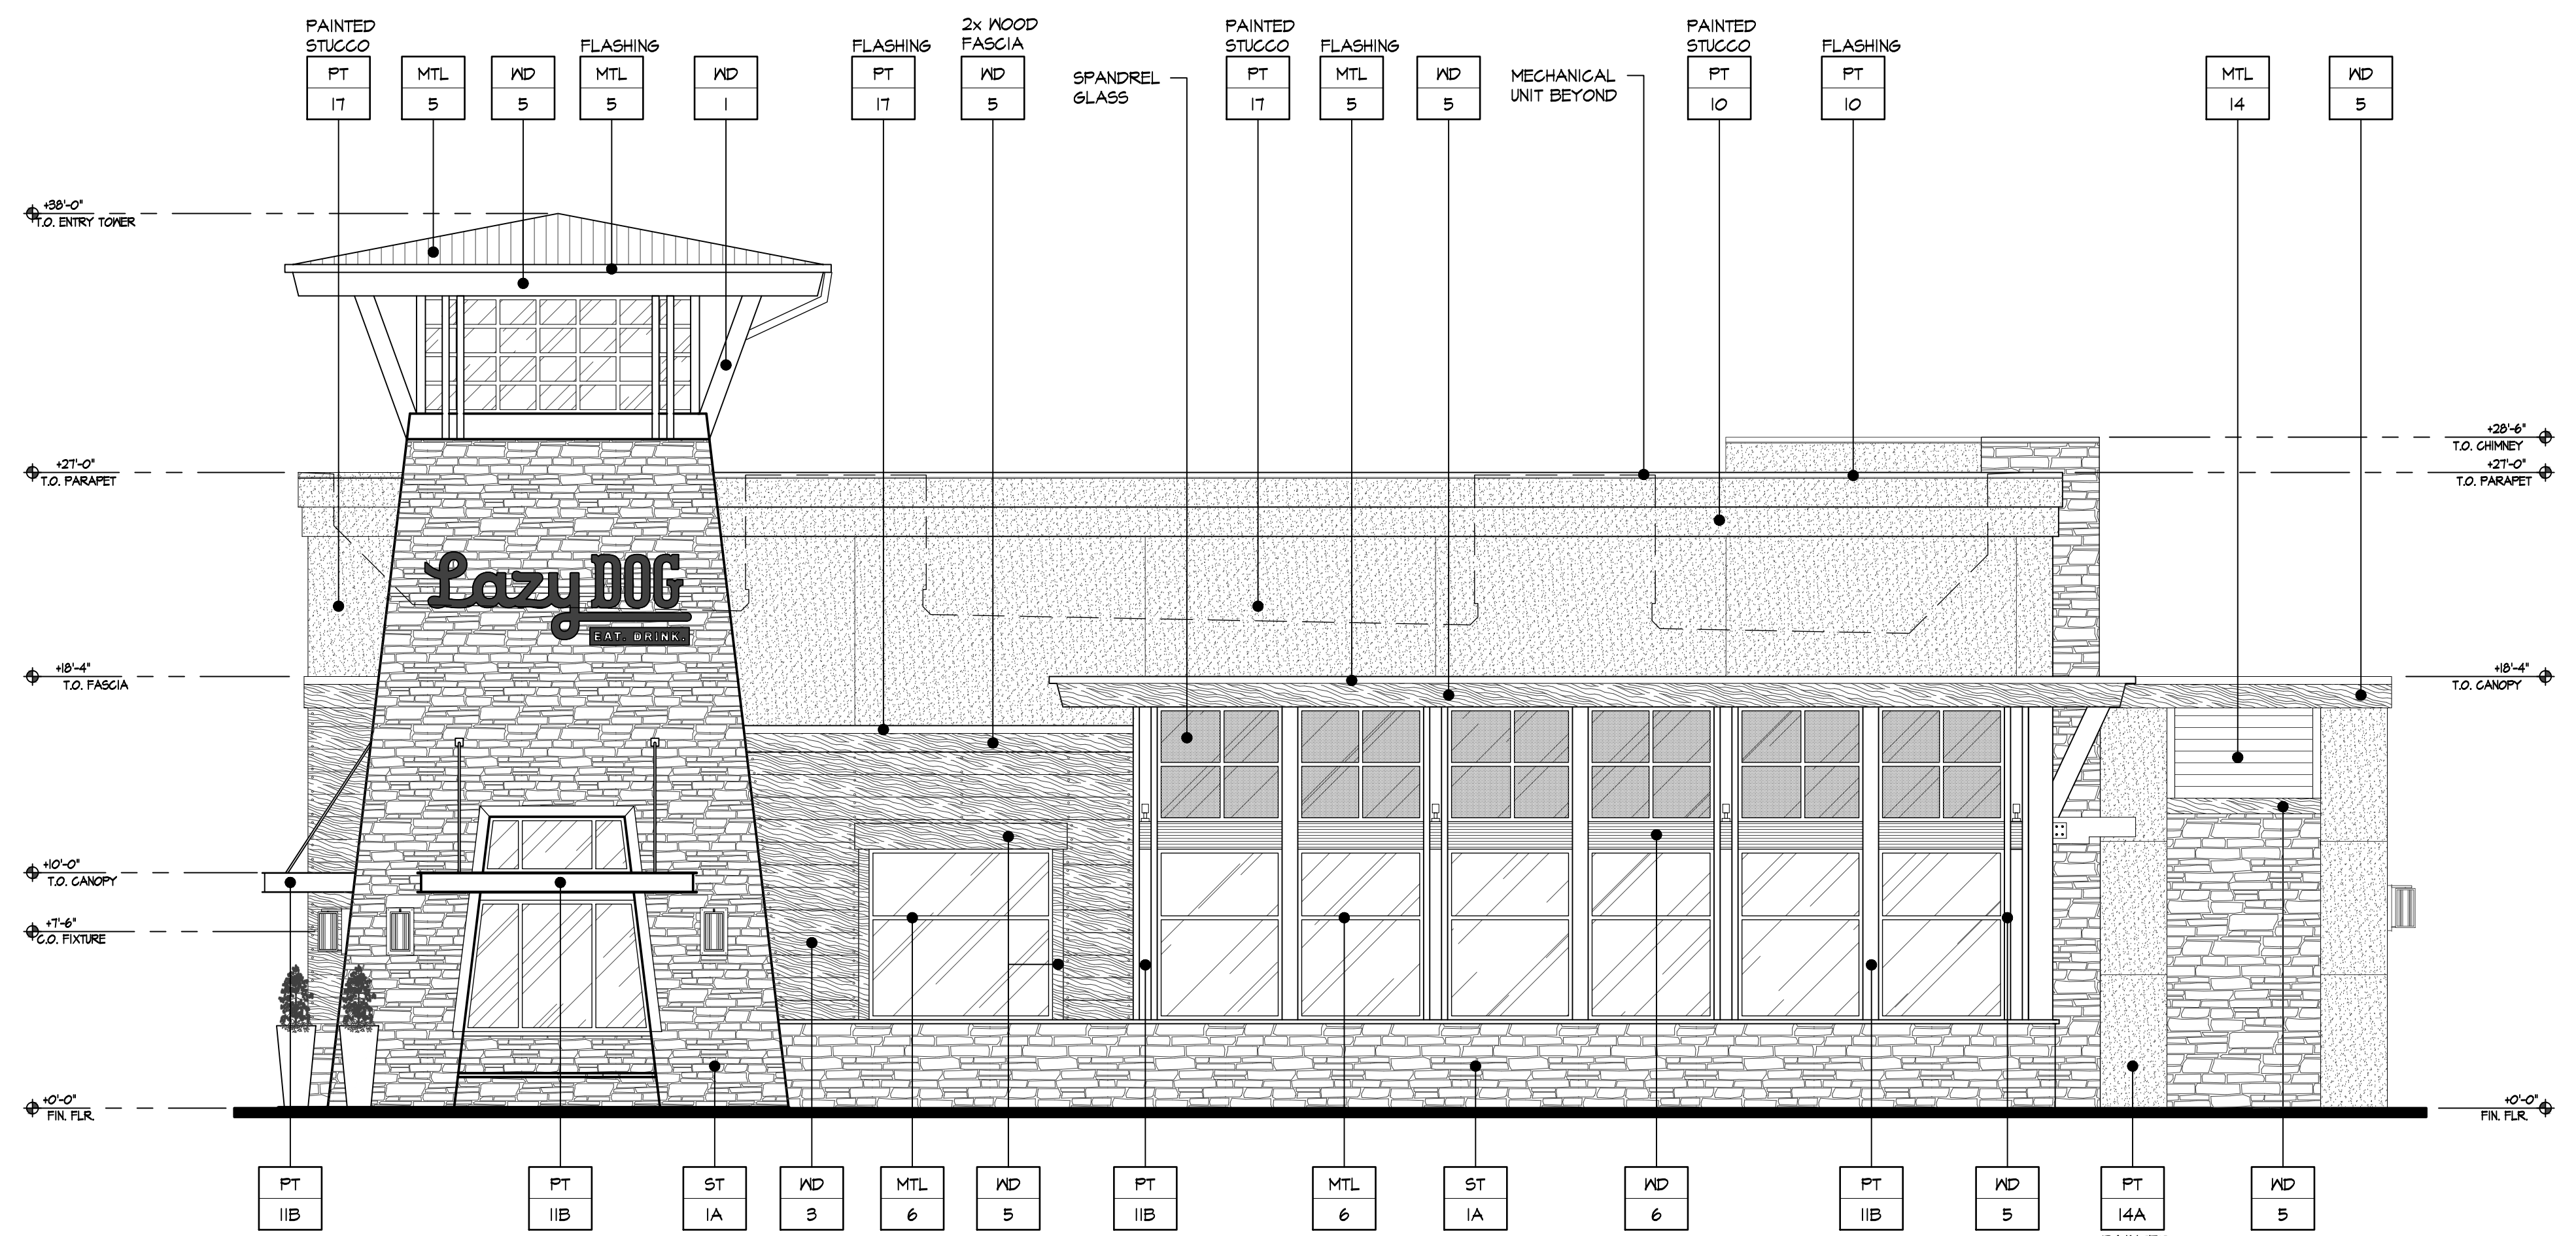

SOUTH ELEVATION

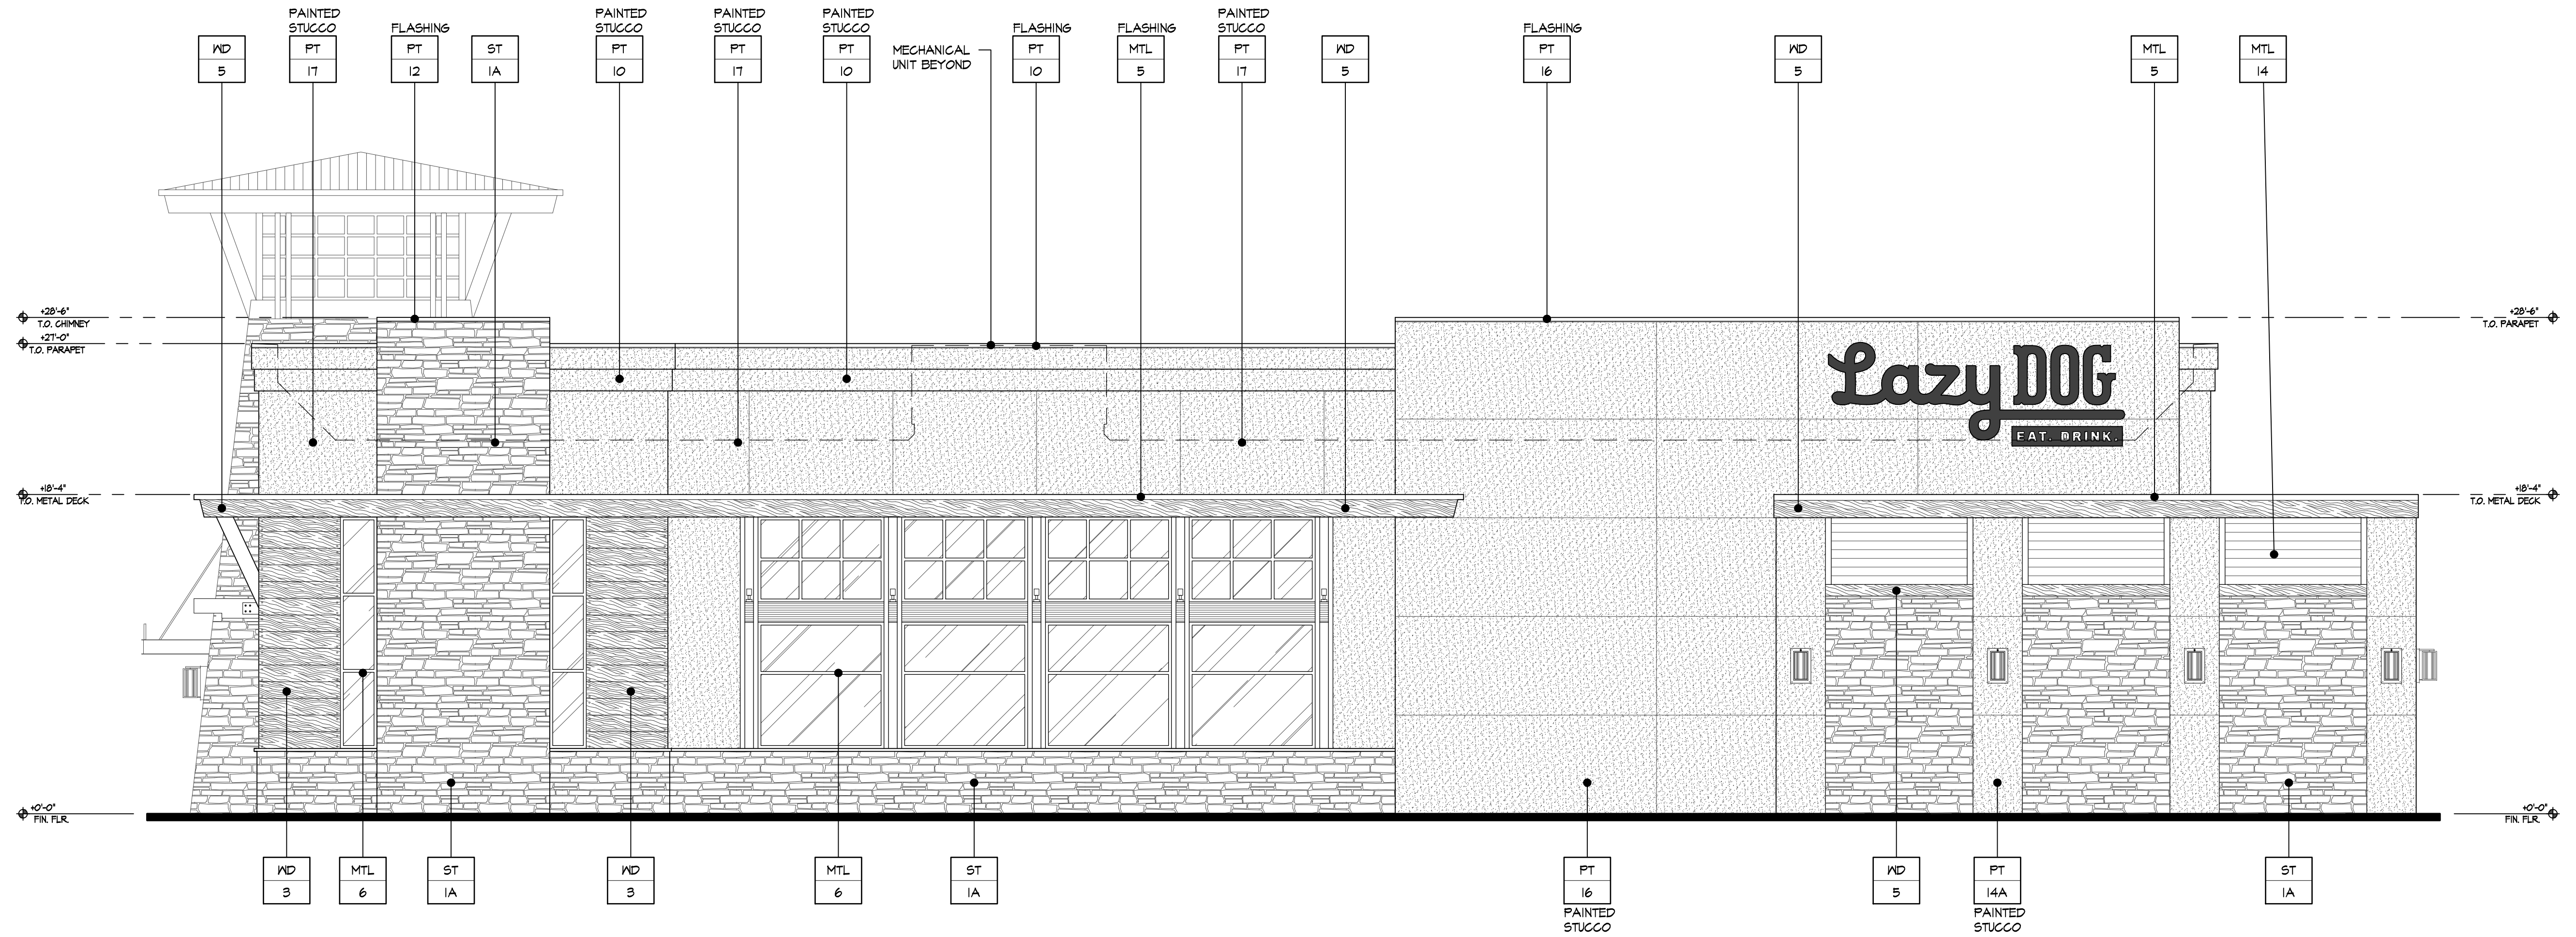

EAST ELEVATION



3337 SUSAN STREET, SUITE 100
 COSTA MESA, CA 92626
 PHONE: 714.596.9960
 FAX: 714.596.9970
 www.lazydogrestaurants.com

THESE DRAWINGS PREPARED BY LAZY DOG RESTAURANTS FOR THIS PROJECT ARE FOR USE SOLELY WITH RESPECT TO THIS PROJECT AND UNLESS OTHERWISE PROVIDED, LAZY DOG RESTAURANTS SHALL BE DEEMED THE AUTHOR OF THESE DOCUMENTS AND SHALL RETAIN ALL COMMON LAW, STATUTORY AND OTHER RESERVED RIGHTS, INCLUDING COPYRIGHT. THESE DRAWINGS SHALL NOT BE USED BY OTHERS ON OTHER PROJECTS, FOR ADDITIONS TO THIS PROJECT OR FOR COMPLETION OF THIS PROJECT BY OTHERS, EXCEPT BY AGREEMENT IN WRITING BY LAZY DOG RESTAURANTS.

8.15.22	<input checked="" type="checkbox"/>	SUBMIT TO LANDLORD
8.18.22	<input checked="" type="checkbox"/>	SUBMIT TO ARB
	<input type="checkbox"/>	
	<input type="checkbox"/>	
NORTH ELEVATION



SOUTH ELEVATION



WEST ELEVATION

LOTIS WELLINGTON
 WELLINGTON, FL 33414



SHEET TITLE
PATIO ELEVATIONS

DRAWN BY
 IS
 CHECKED BY
 RAF/DM
 SCALE
 3/16" = 1'-0"
 JOB NO.

SHEET NUMBER


DD4.2




3337 SUSAN STREET, SUITE 100
 COSTA MESA, CA 92626
 PHONE: 714.596.9960
 FAX: 714.596.9970
 www.lazydogrestaurants.com

THESE DRAWINGS PREPARED BY LAZY DOG RESTAURANTS FOR THIS PROJECT ARE FOR USE SOLELY WITH RESPECT TO THIS PROJECT AND UNLESS OTHERWISE PROVIDED, LAZY DOG RESTAURANTS SHALL BE DEEMED THE AUTHOR OF THESE DOCUMENTS AND SHALL RETAIN ALL COMMON LAW, STATUTORY AND OTHER RESERVED RIGHTS, INCLUDING COPYRIGHT. THESE DRAWINGS SHALL NOT BE USED BY OTHERS ON OTHER PROJECTS, FOR ADDITIONS TO THIS PROJECT OR FOR COMPLETION OF THIS PROJECT BY OTHERS, EXCEPT BY AGREEMENT IN WRITING BY LAZY DOG RESTAURANTS.


3.15.22	<input checked="" type="checkbox"/>	SUBMIT TO LANDLORD
5.18.22	<input checked="" type="checkbox"/>	SUBMIT TO ARB
	<input type="checkbox"/>	
	<input type="checkbox"/>	
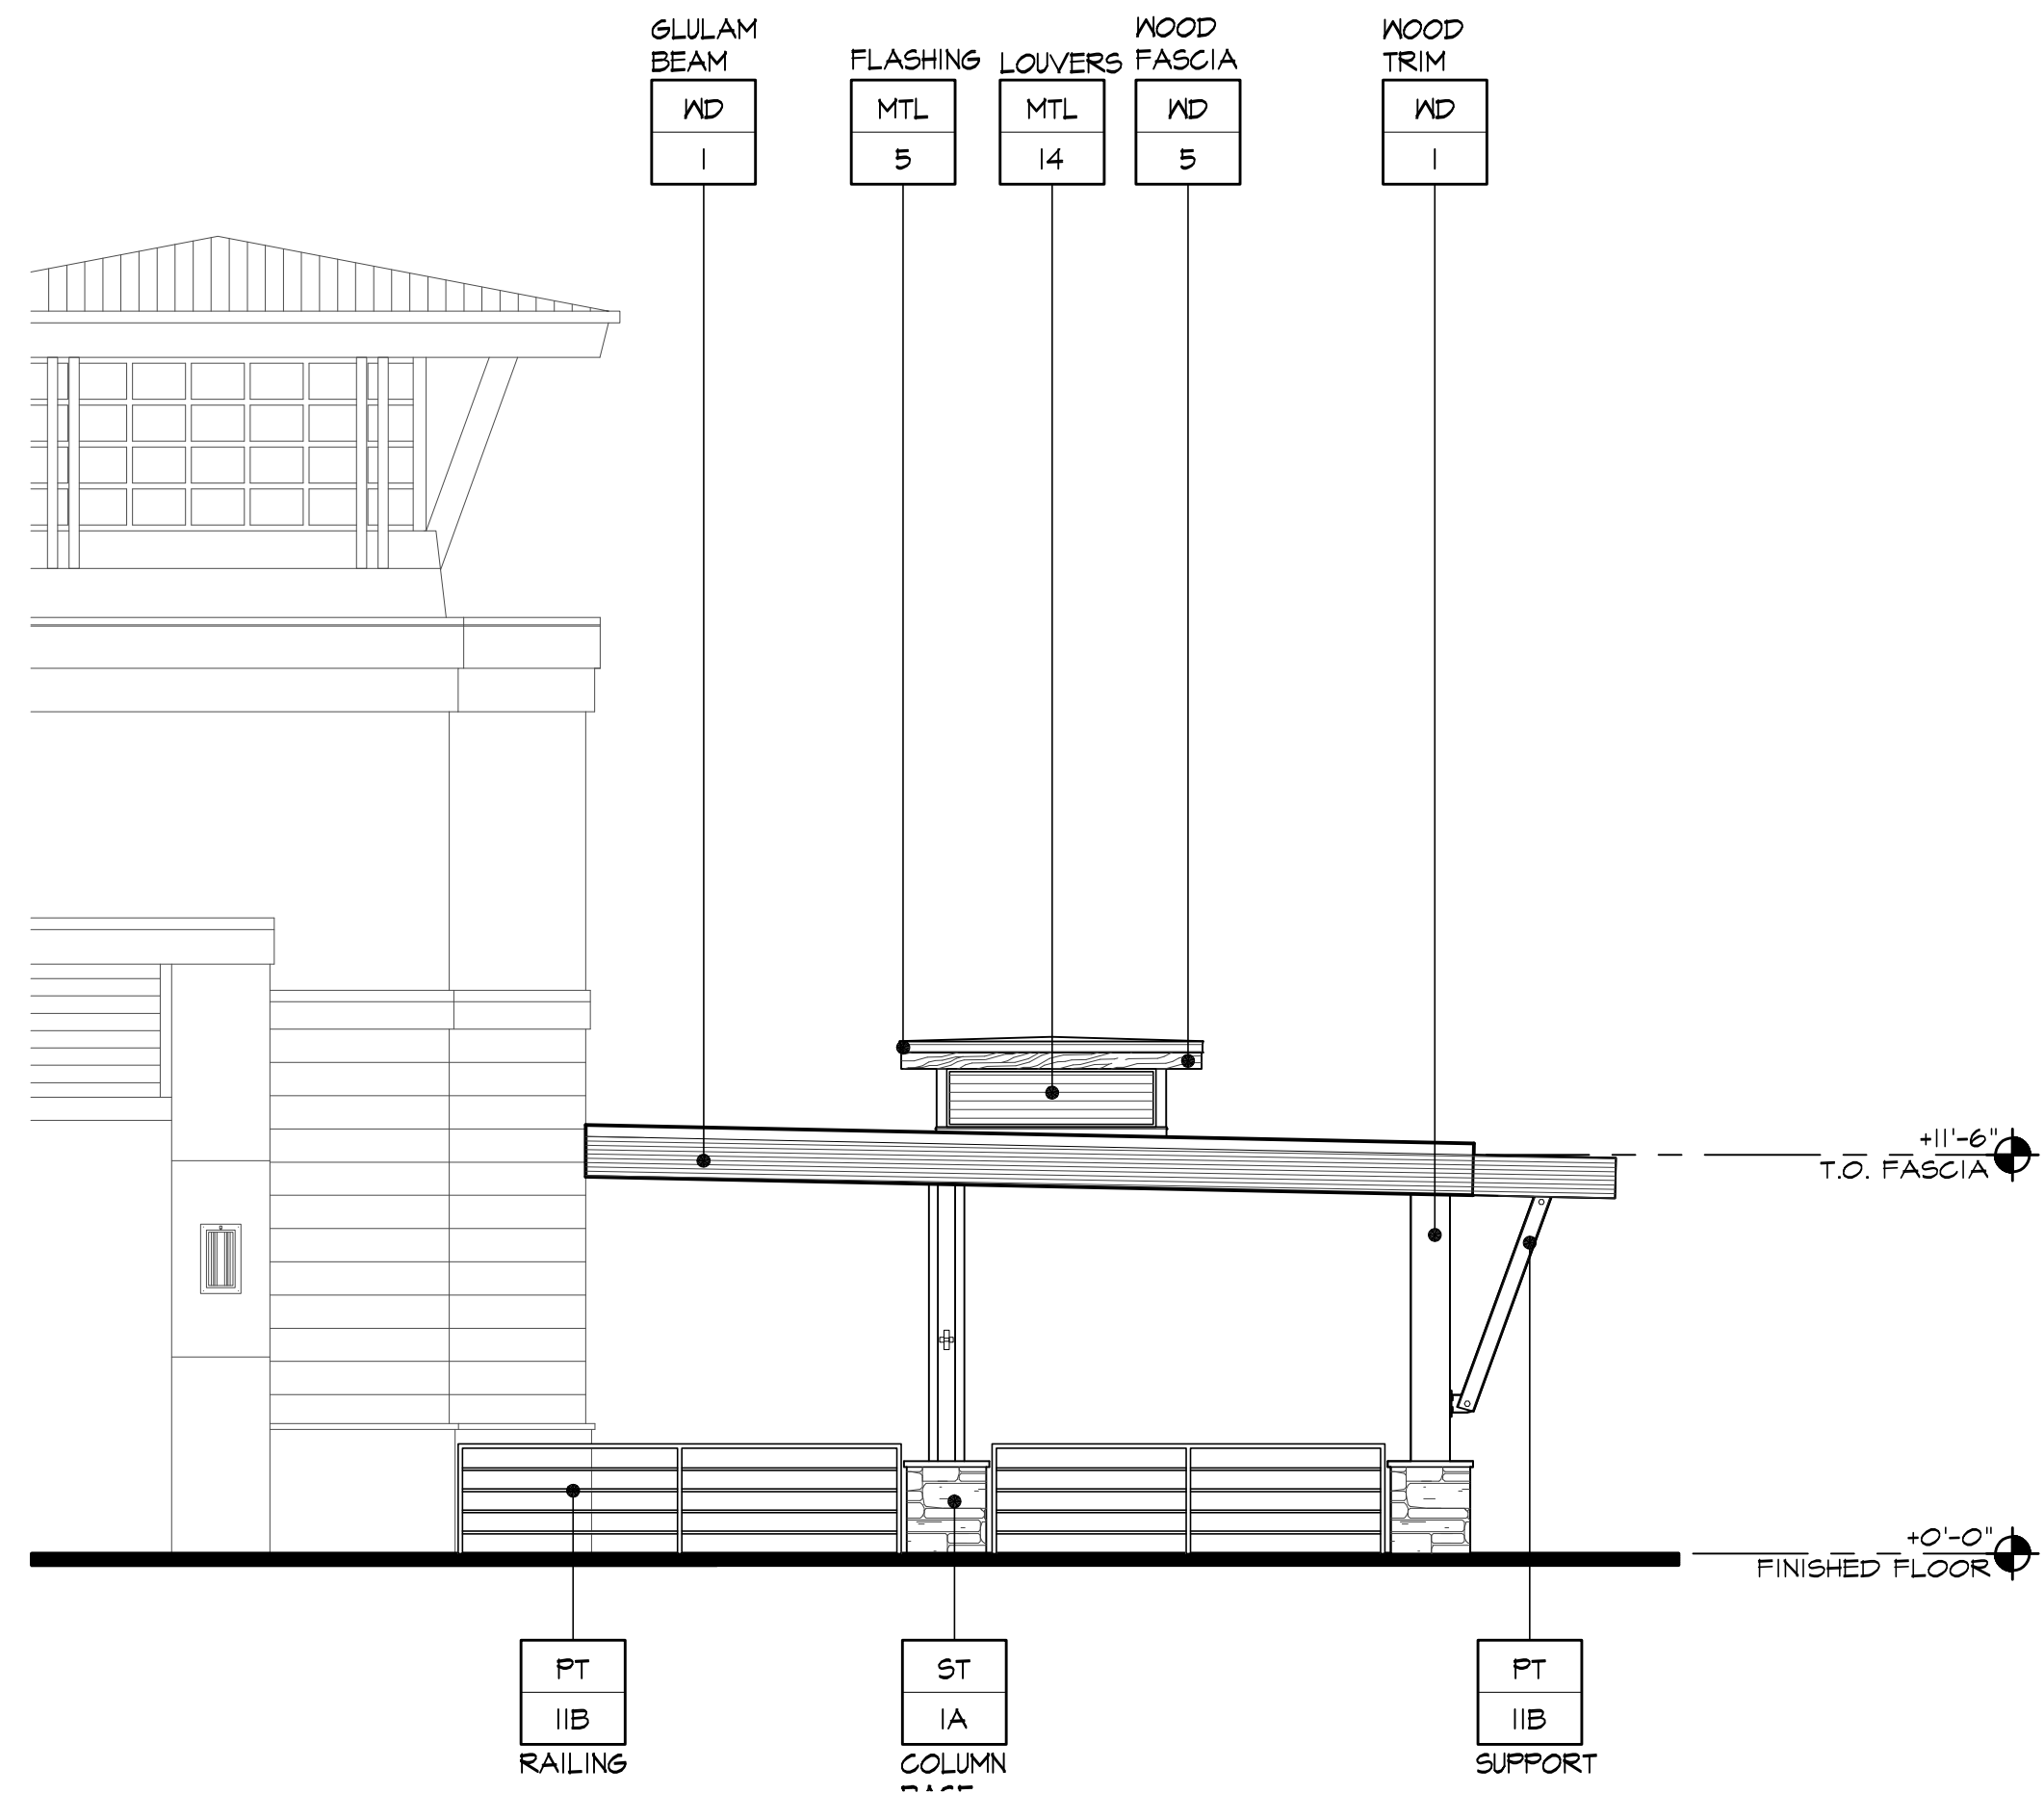

NORTH ELEVATION

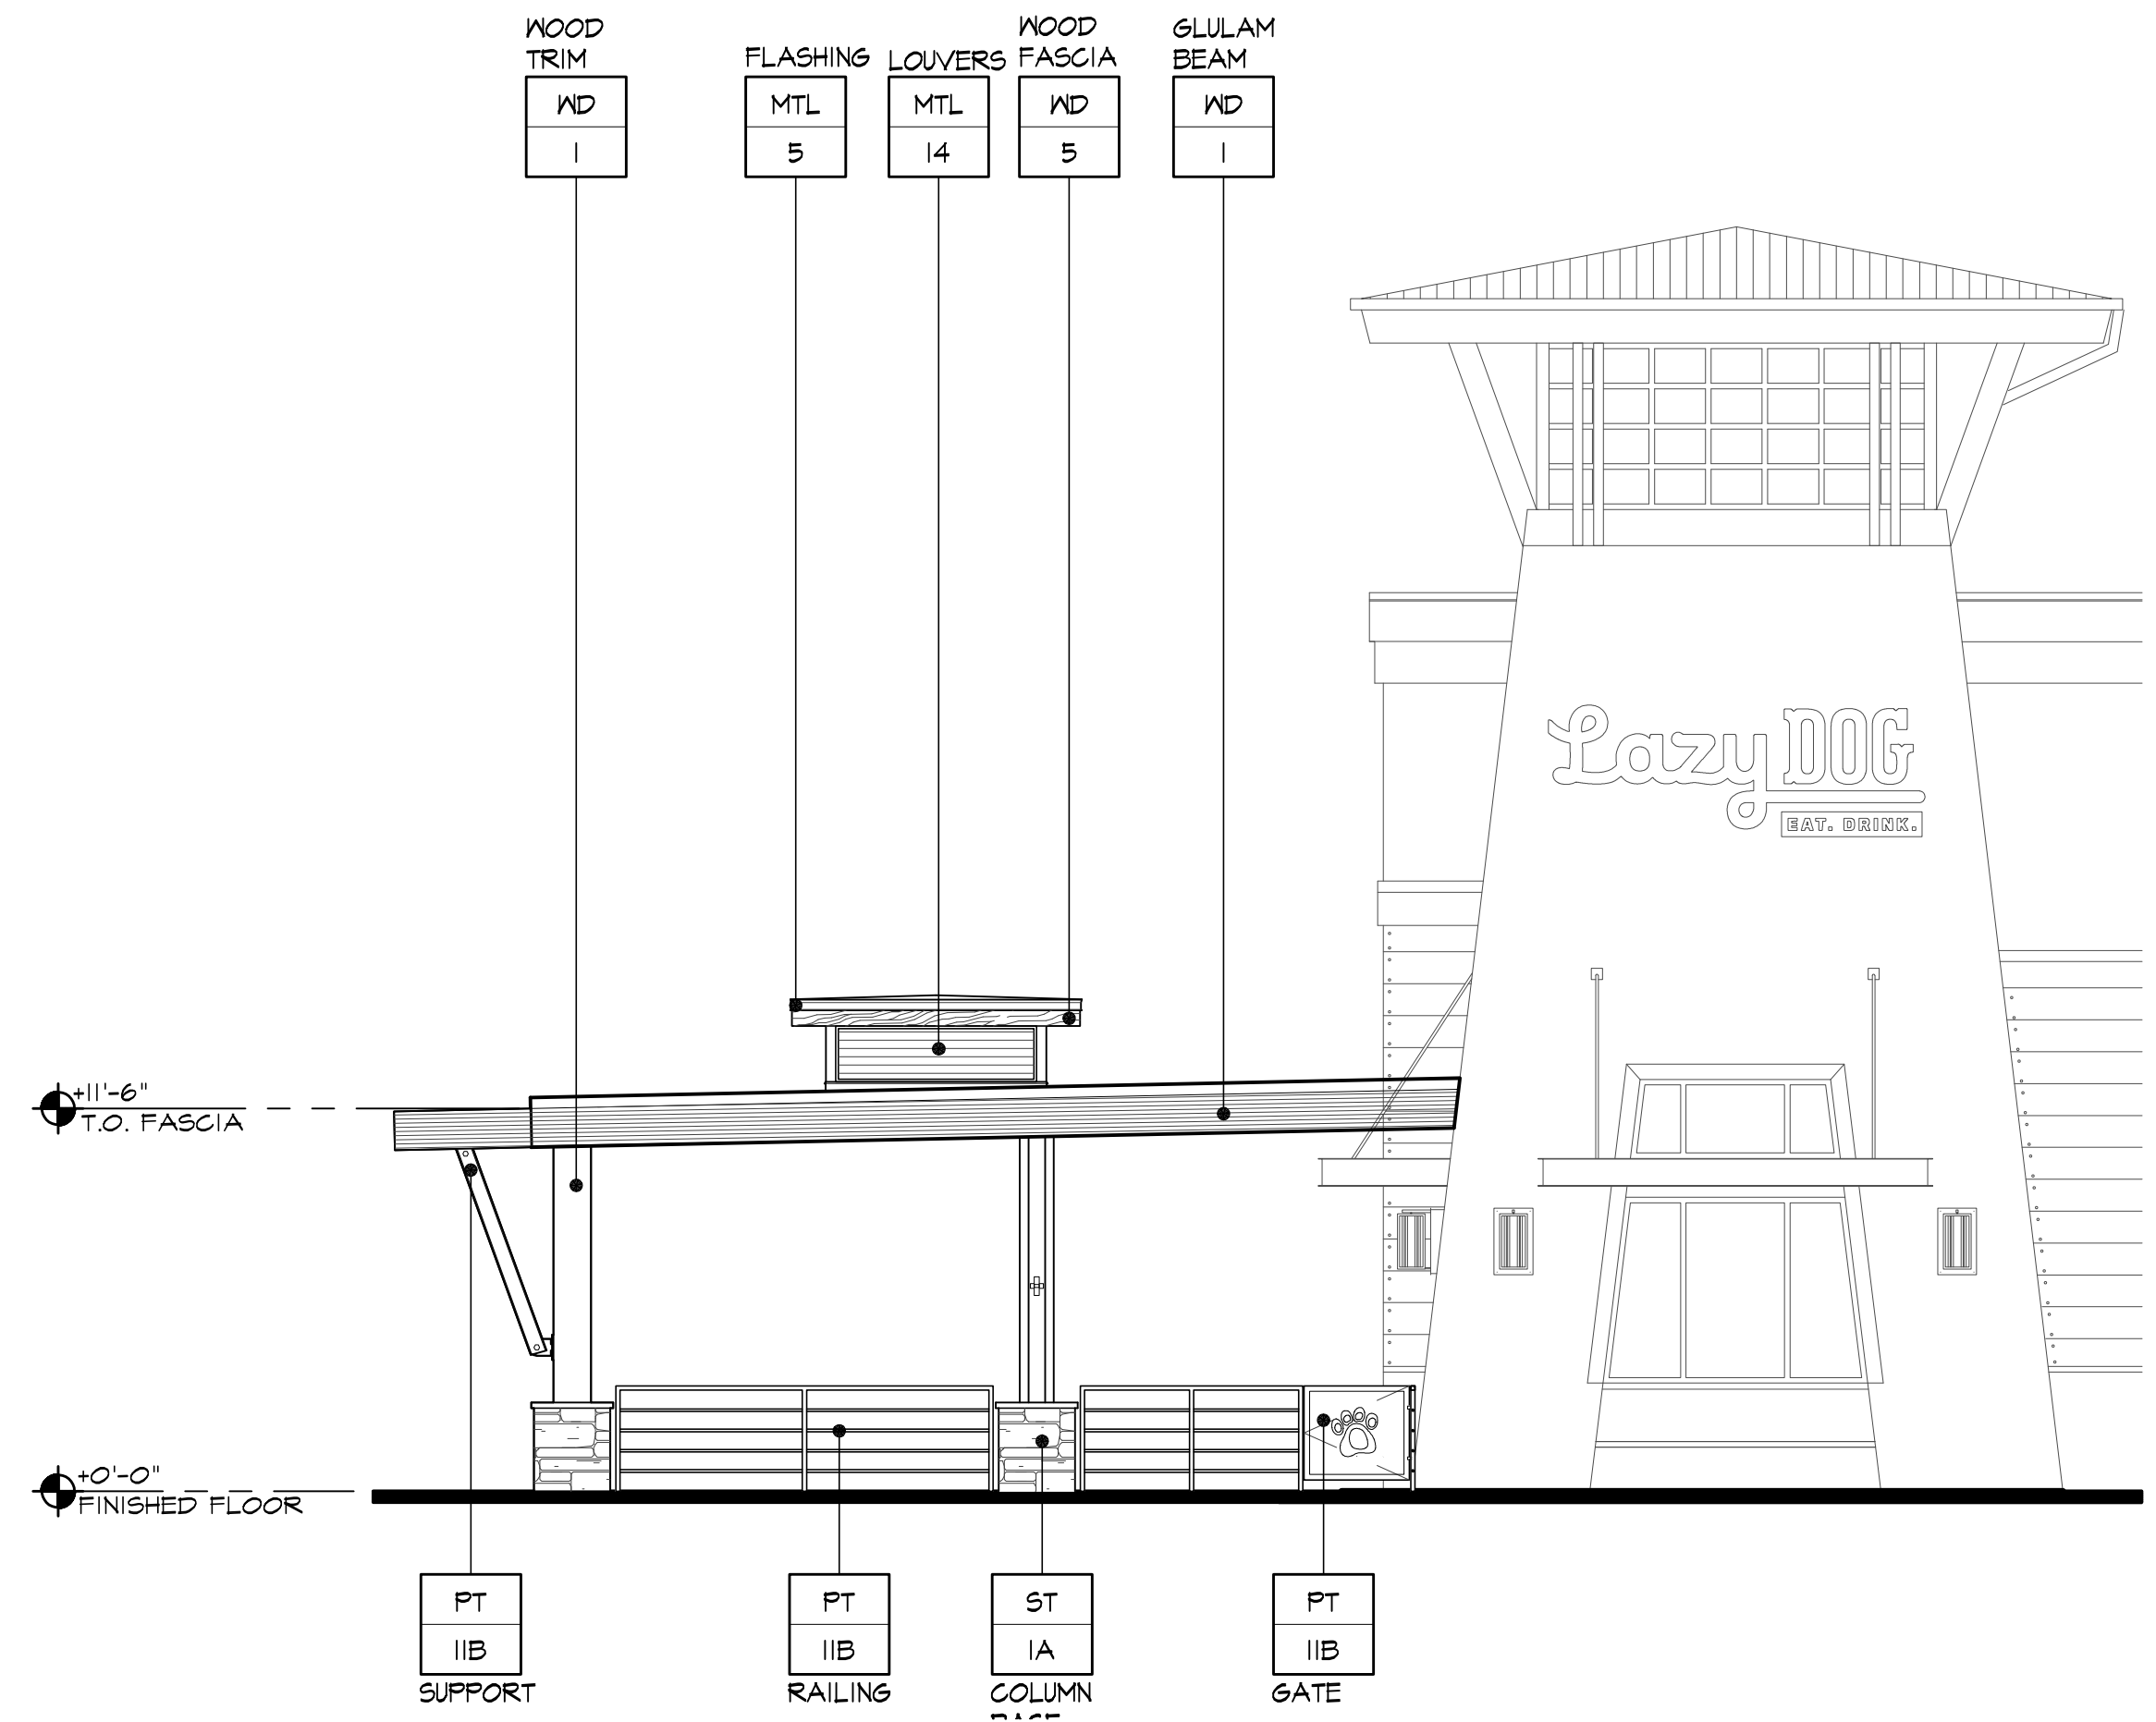


SOUTH ELEVATION

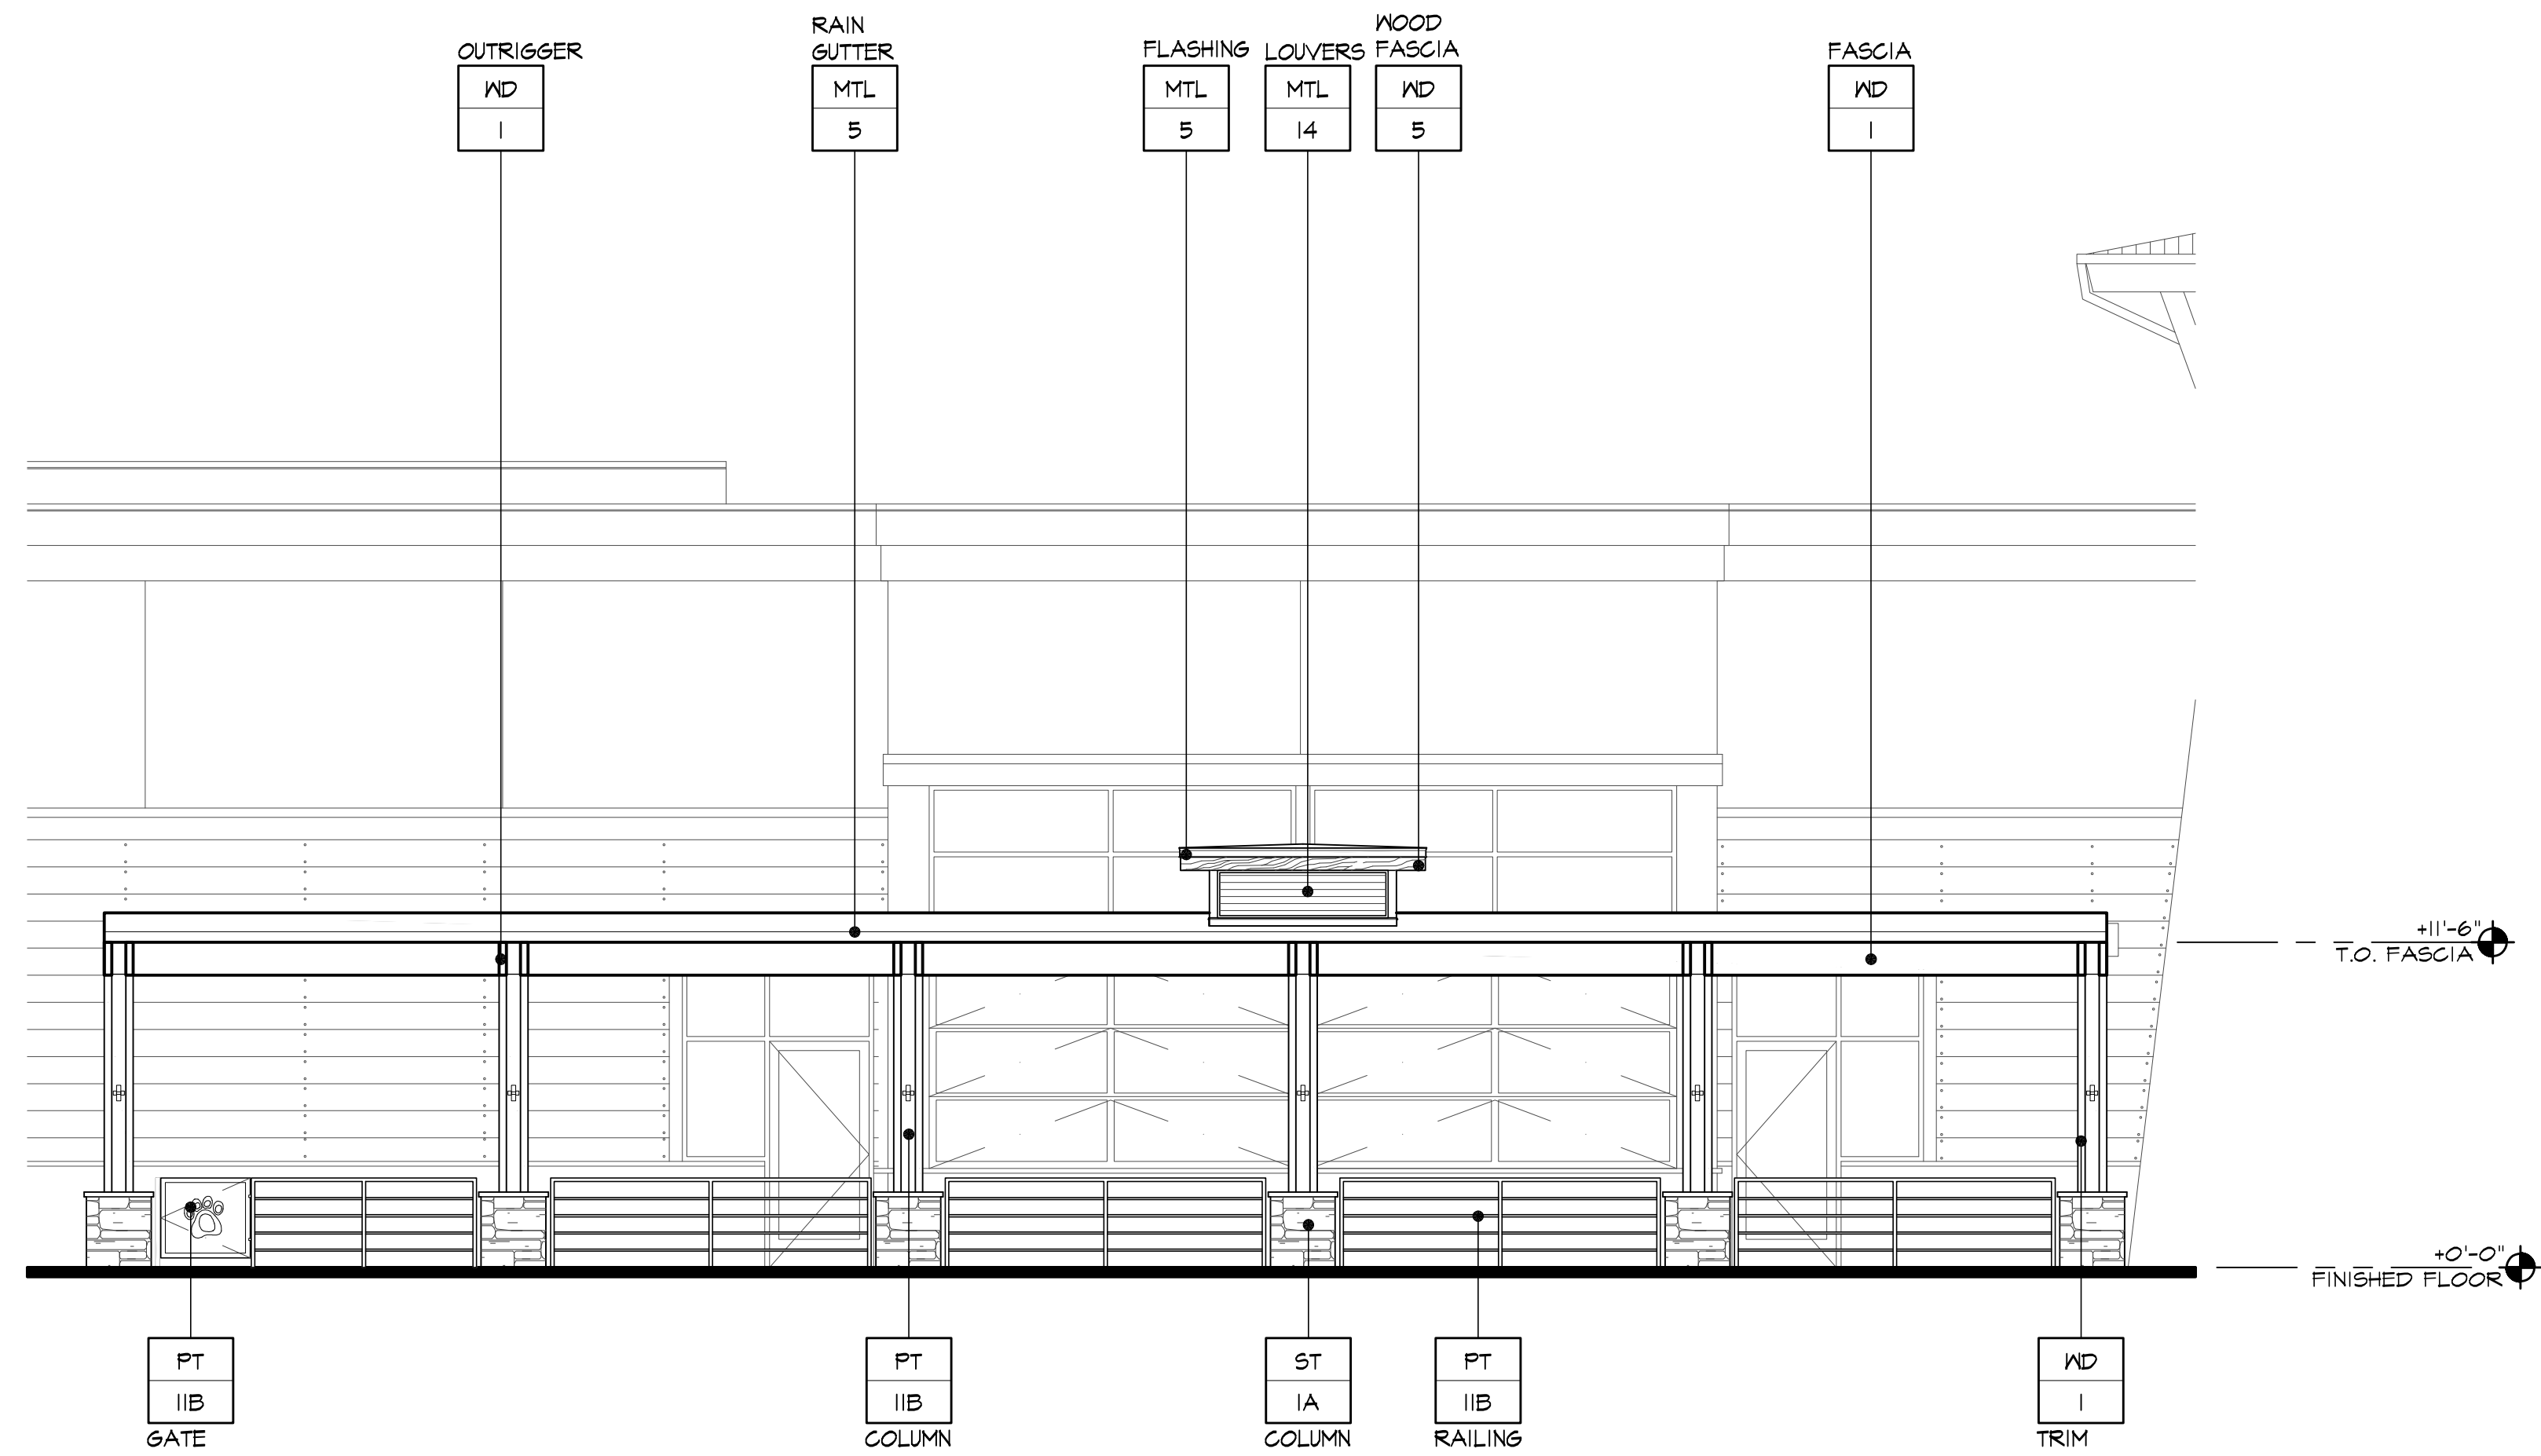

WEST ELEVATION

LOTIS WELLINGTON
 WELLINGTON, FL 33414

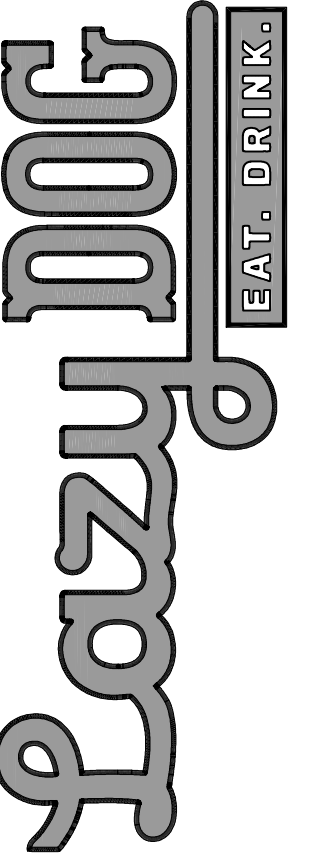

SHEET TITLE
EXTERIOR ELEVATIONS

DRAWN BY
 IS
 CHECKED BY
 RAF/DM
 SCALE
 3/16" = 1'-0"
 JOB NO.

SHEET NUMBER

DD4.2



Lazy DOG
EAT. DRINK.

WELLINGTON, FL

EXTERIOR PERSPECTIVE

4/25/22



Lazy DOG
EAT. DRINK.

WELLINGTON, FL

EXTERIOR PERSPECTIVE

4/25/22



Lazy DOG
EAT. DRINK.

WELLINGTON, FL

EXTERIOR PERSPECTIVE

4/25/22



Lazy DOG
EAT. DRINK.

WELLINGTON, FL

EXTERIOR PERSPECTIVE

4/25/22