

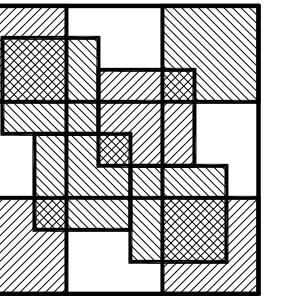


Exhibit E - Floor Plan

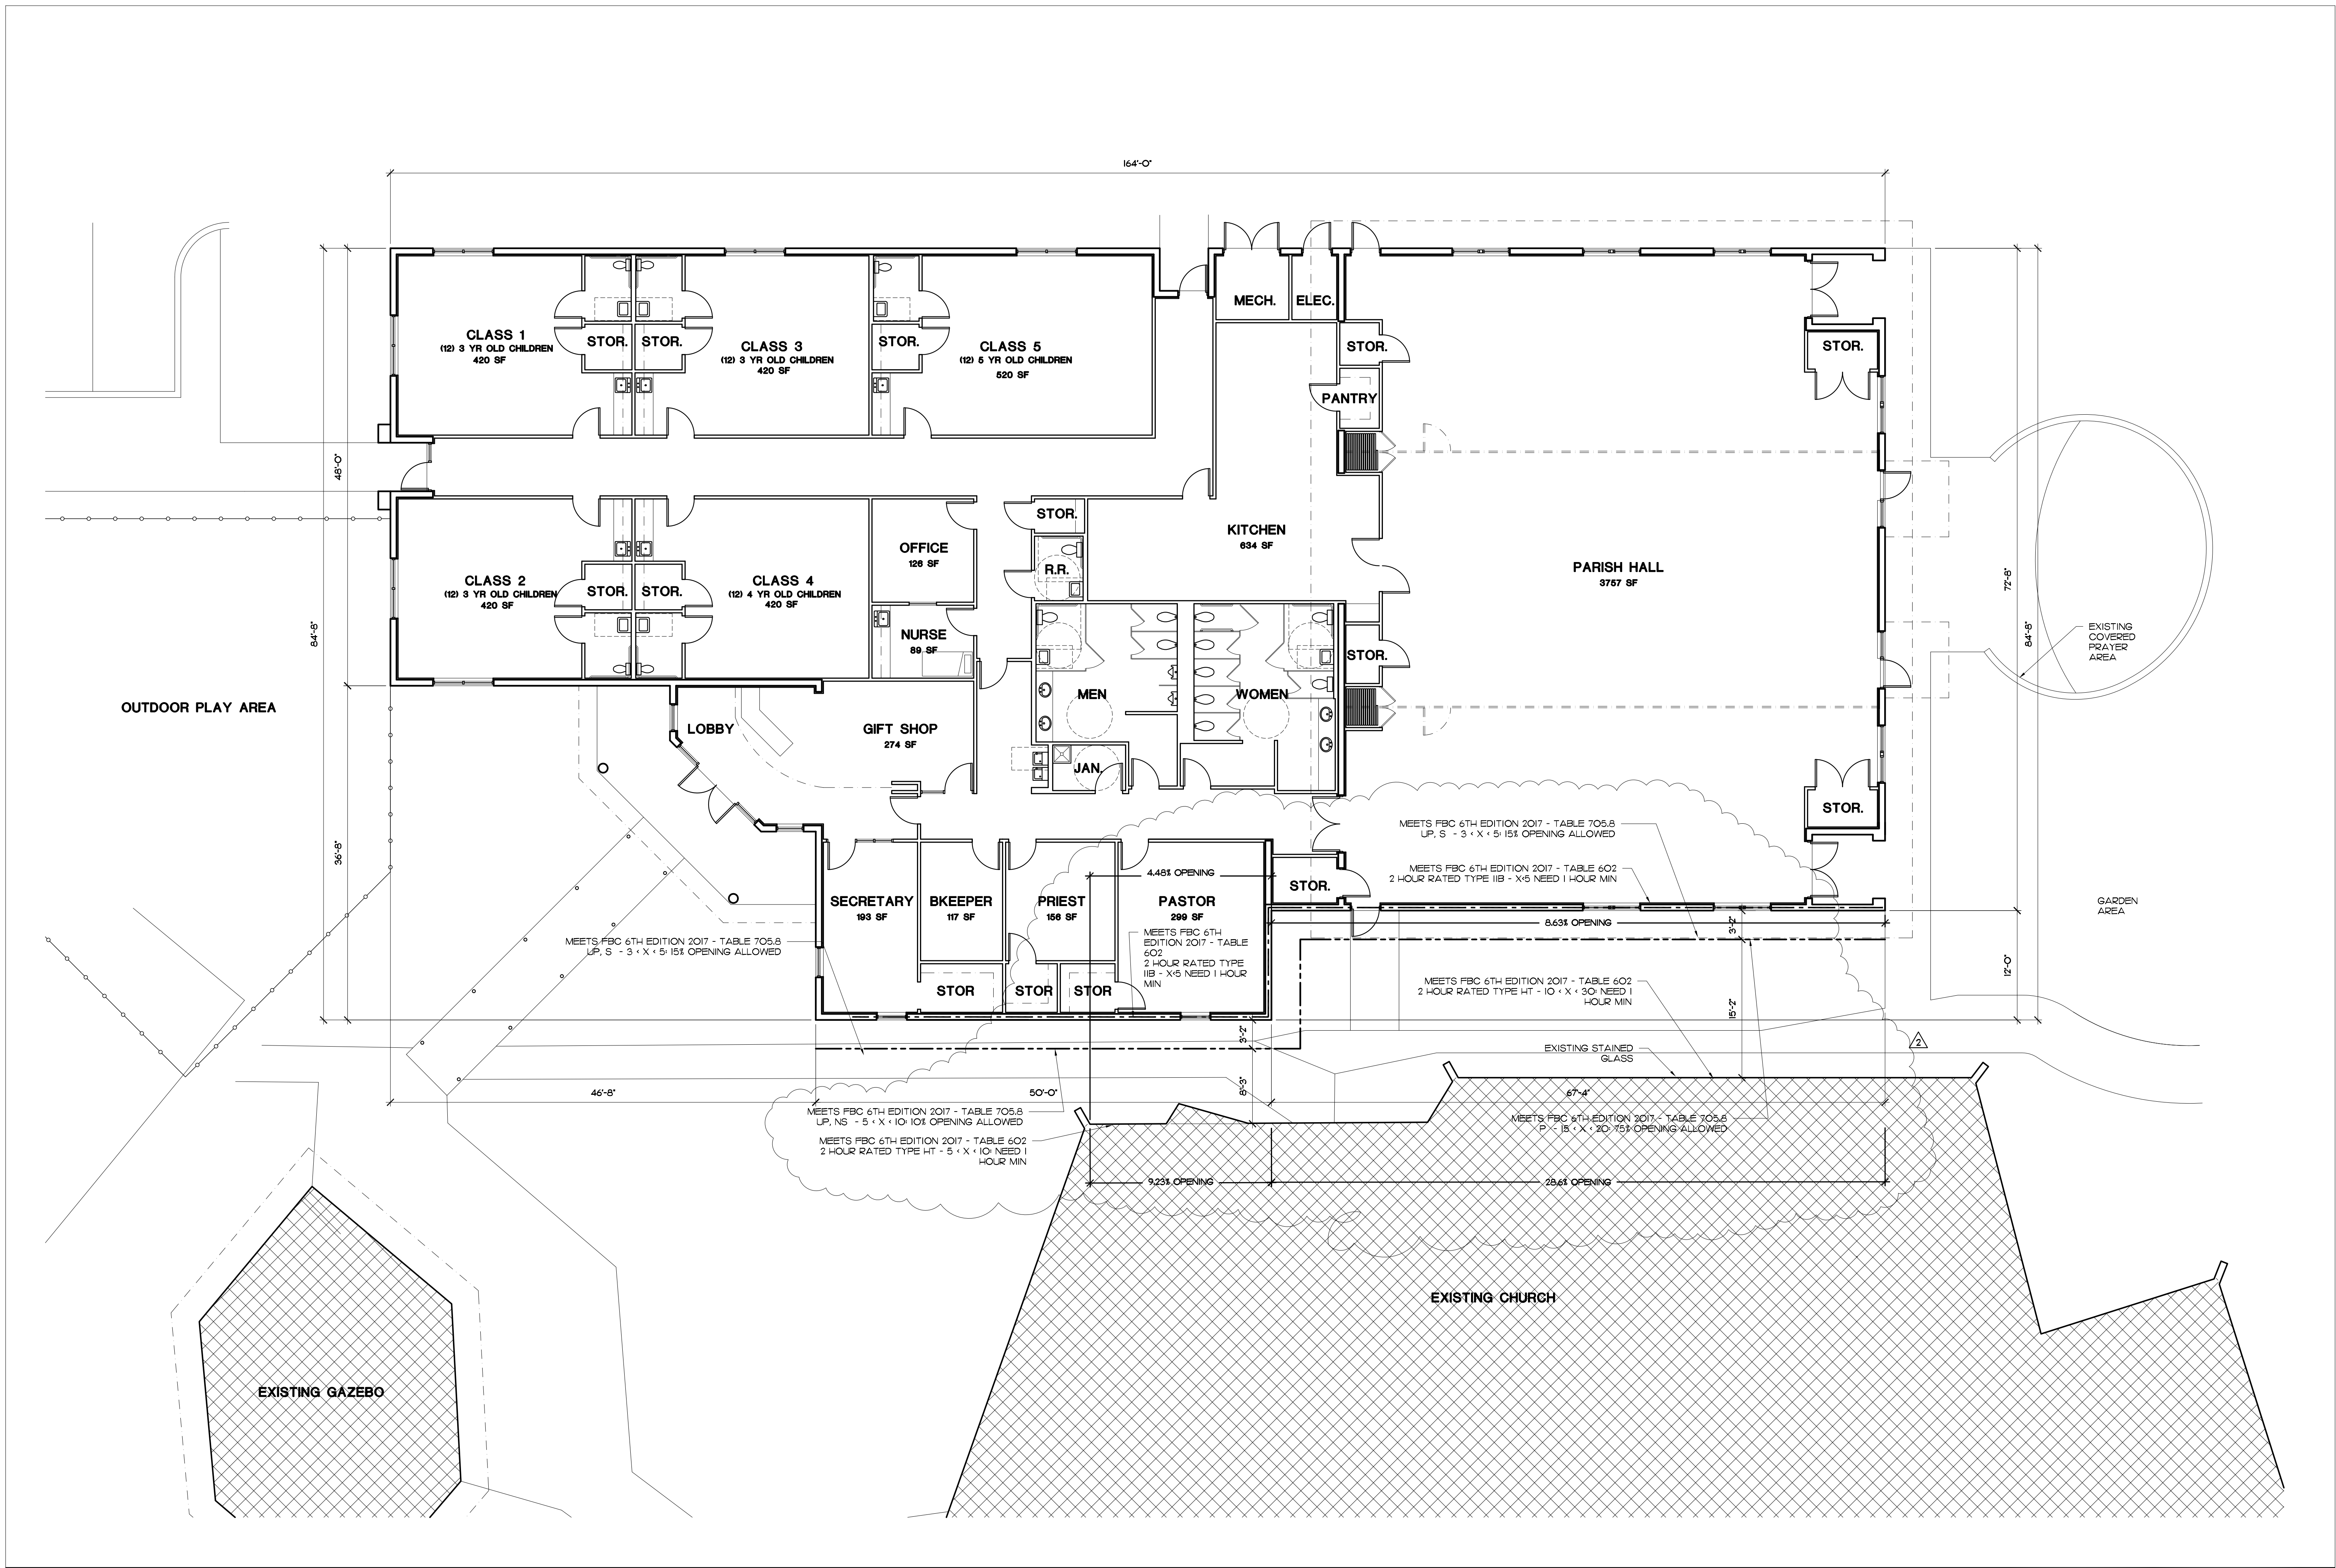

Colomé & Associates, Inc.
 AA 0003439
 530 24TH STREET
 WEST PALM BEACH
 FLORIDA 33407
 (561) 833-9147
 Architect: Elizabeth A. G. Colomé
 REG. NUMBER: AR 0014832

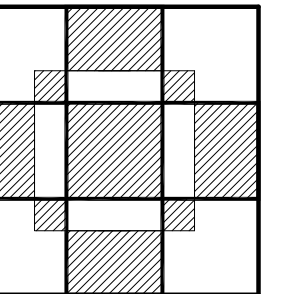


SAINT RITA
 CATHOLIC CHURCH
 PARISH HALL AND
 DAYCARE CENTER

13645 PADDOCK DR

WELLINGTON
 FLORIDA 33414

PROJECT NO.
 201726

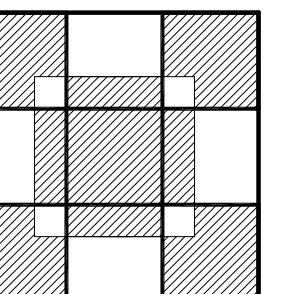

SHEET TITLE
FLOOR PLAN

REVISIONS:
 REV 1 4/18/18 PLAN RESUB
 REV 2 5/29/18 PLAN RESUB 2
 DATE
10/19/18
 DRAWN BY:
EVM
 CHECKED BY:
EAC

SHEET
 NUMBER:

A-1

FLOOR PLAN - A (11,573 sf)

SCALE: 1/8"=1'-0"