

**STARWOOD  
RETAIL PARTNERS  
MALL AT WELLINGTON GREEN**

**SUBMITTAL FOR  
ARCHITECTURAL REVIEW BOARD**  
01.10.2017



**RECEIVED**

*By Planning and Zoning at 10:13 am, Jan 26, 2017*

# Exhibit A - Exterior Elevations and Materials


# BUILDING ELEVATIONS

ELEVATIONS

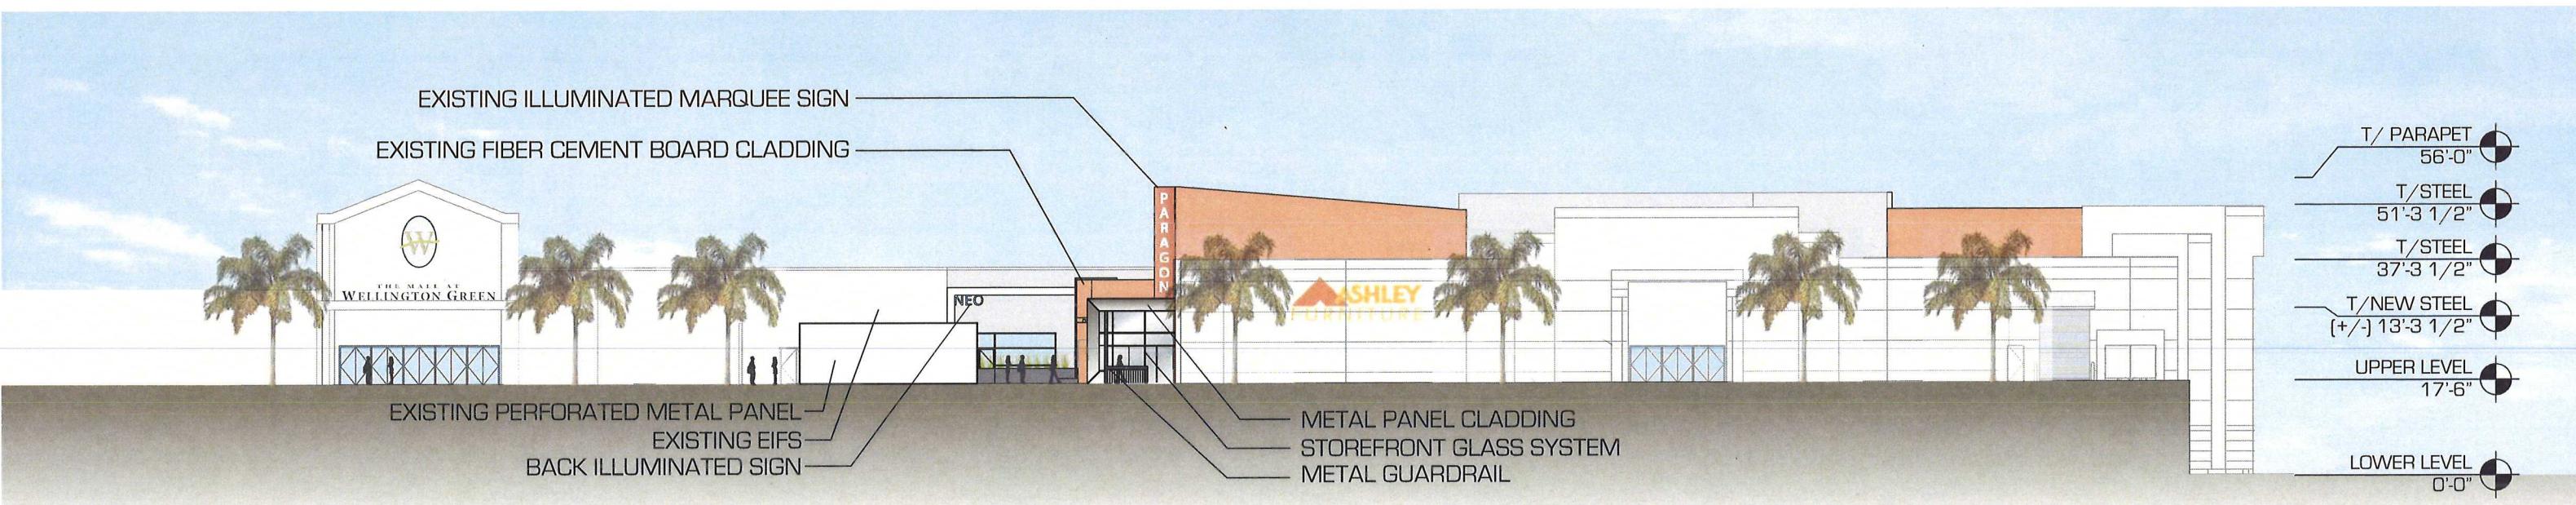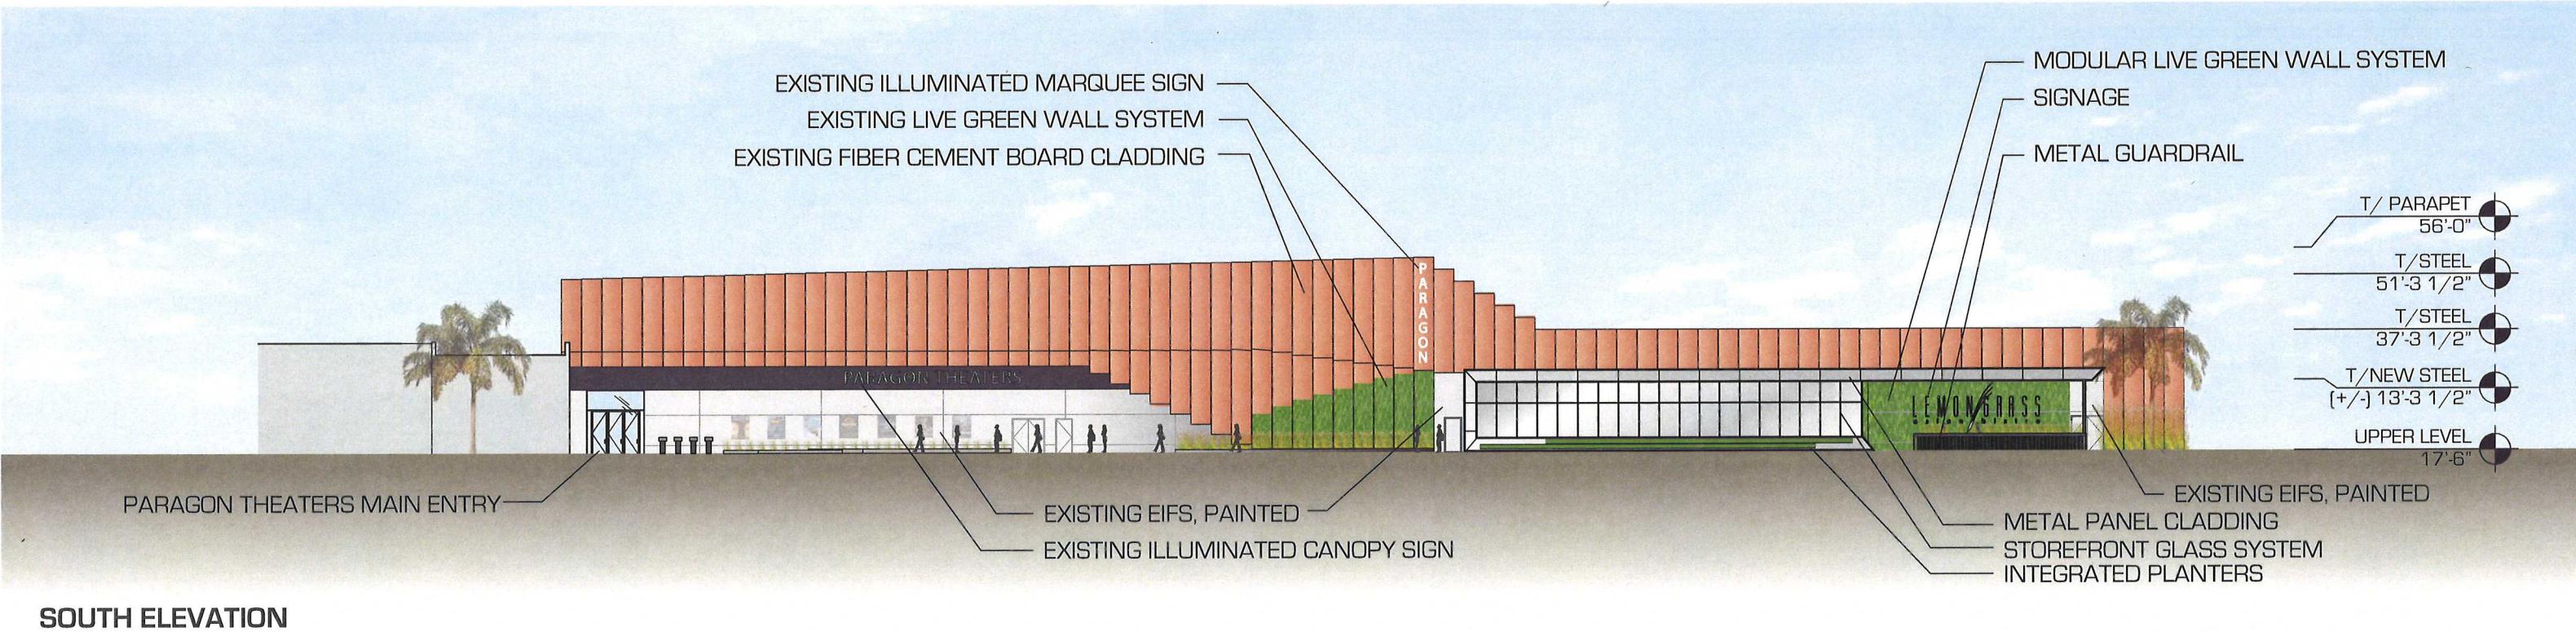


# BUILDING ELEVATIONS

## ELEVATIONS

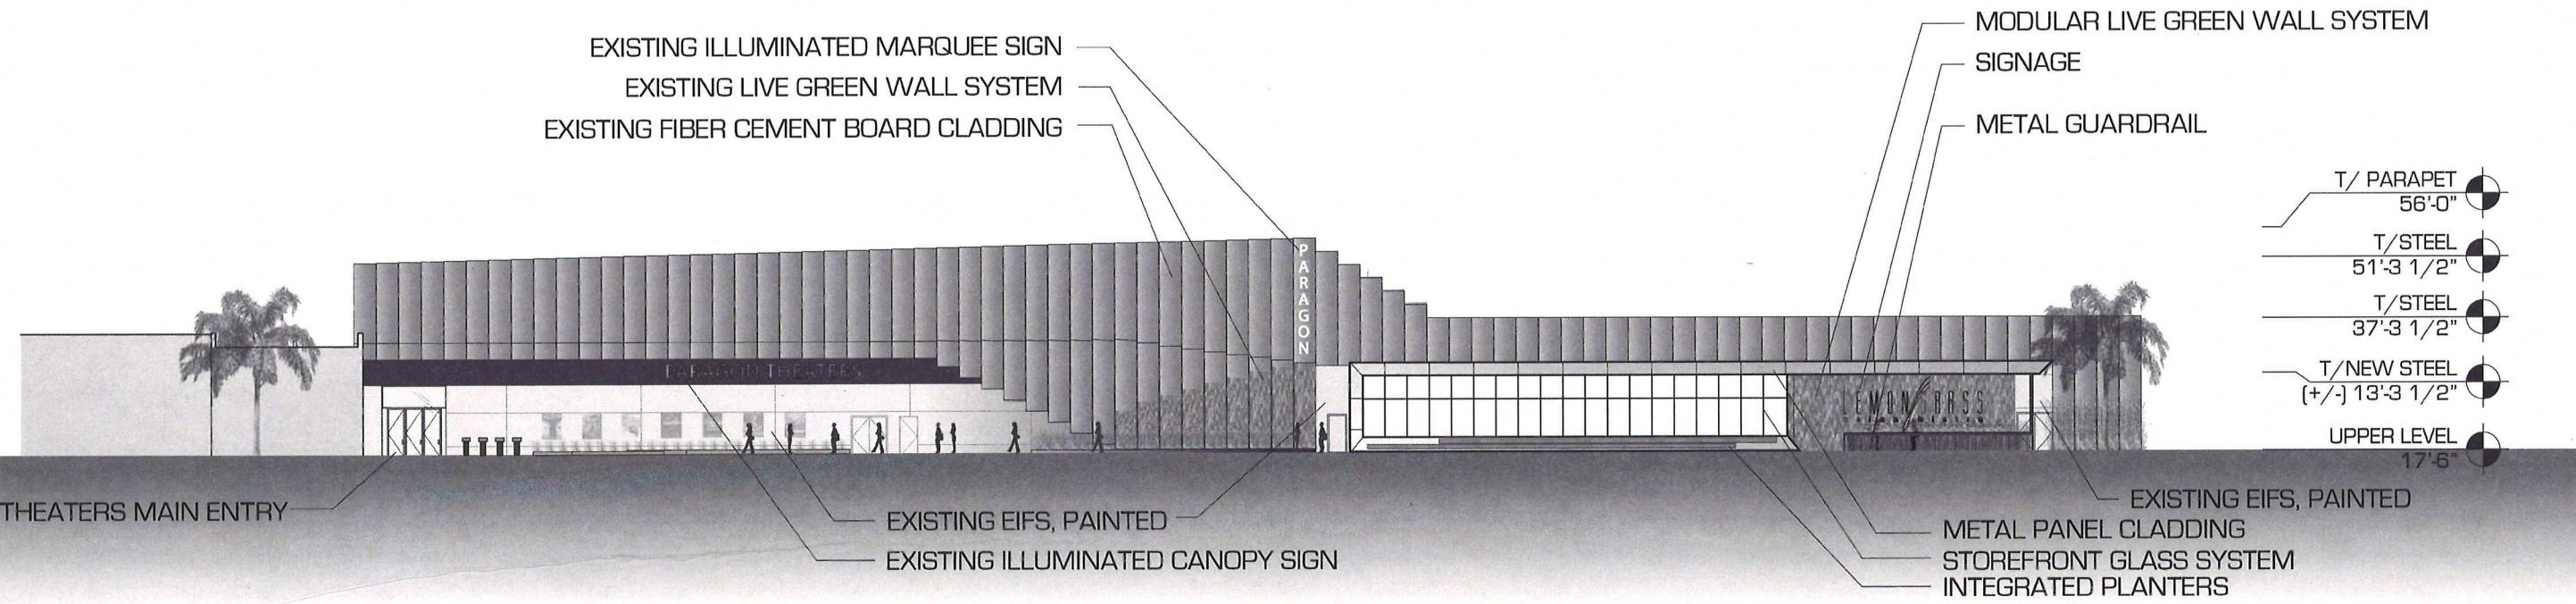

SOUTH ELEVATION

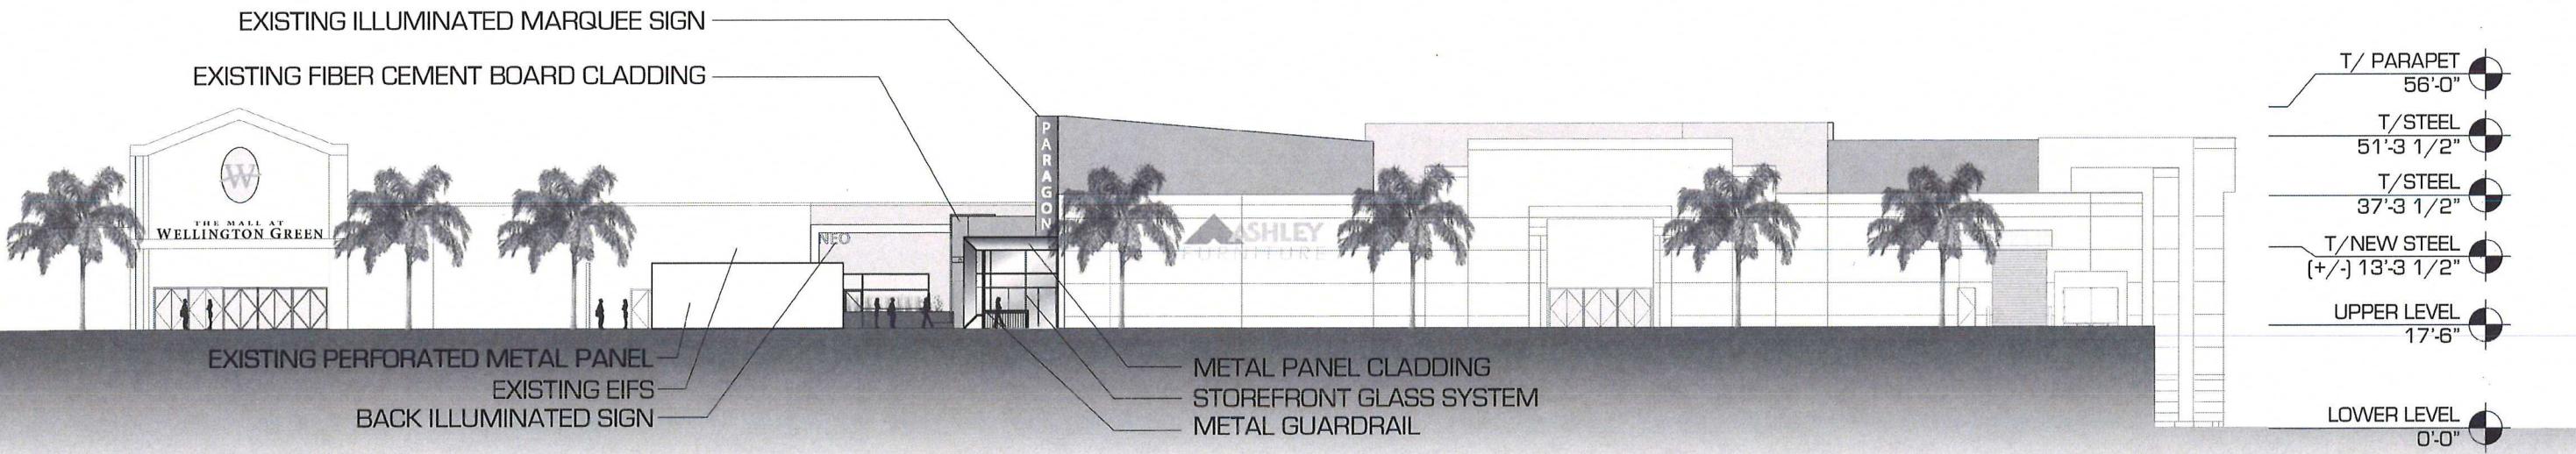

EAST ELEVATION

# EXTERIOR VIEW

RENDERING



# LEMONGRASS | ASIAN BISTRO



METAL PANEL SYSTEM



LIVE WALL PLANTER SYSTEM



GLASS STOREFRONT SYSTEM



CONCRETE UNIT PAVERS




METAL TRELLIS




METAL GUARDRAIL WITH PLANTERS

# GREENWALL DIAGRAM




ELEVATIONS

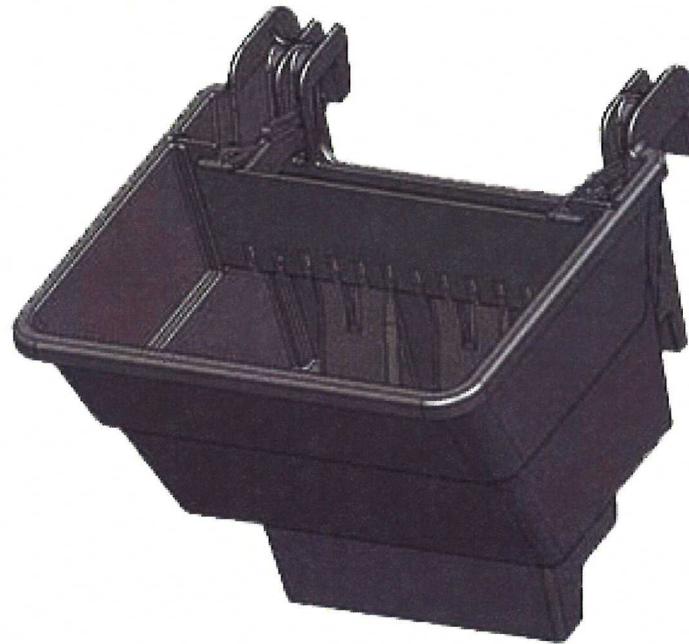


TRAY - AXONOMETRIC

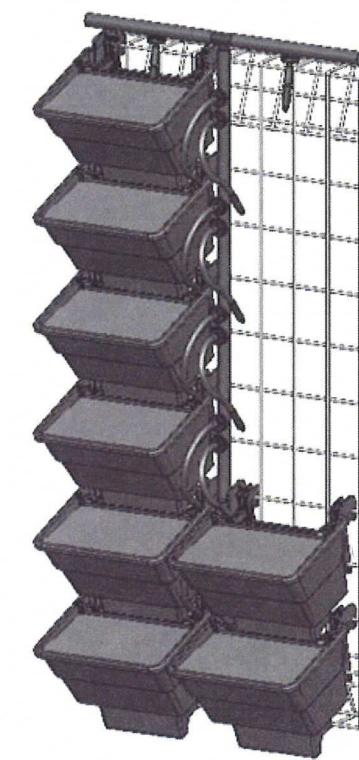

TRAY CONFIGURATION - AXONOMETRIC

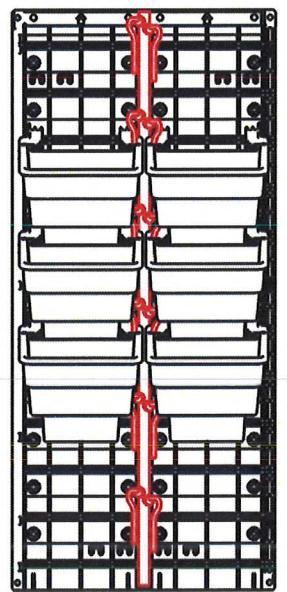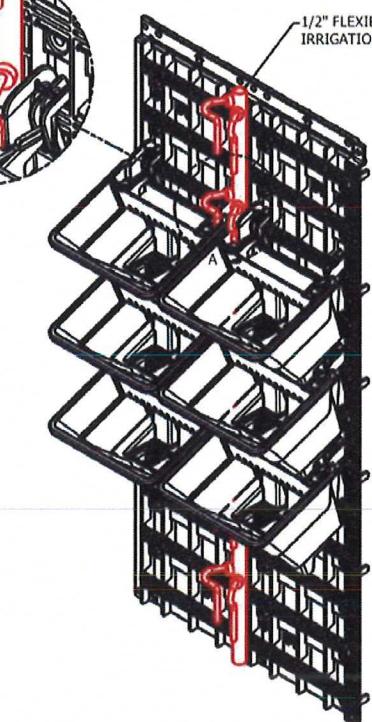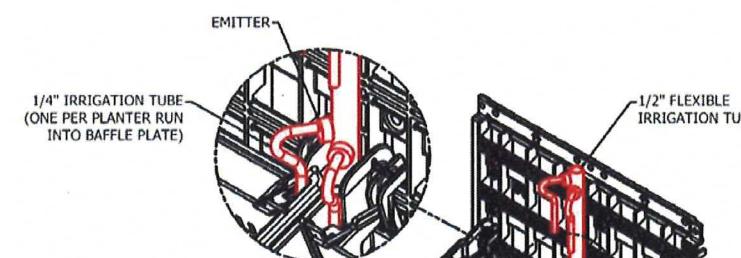

INTEGRAL IRRIGATION - DIAGRAM

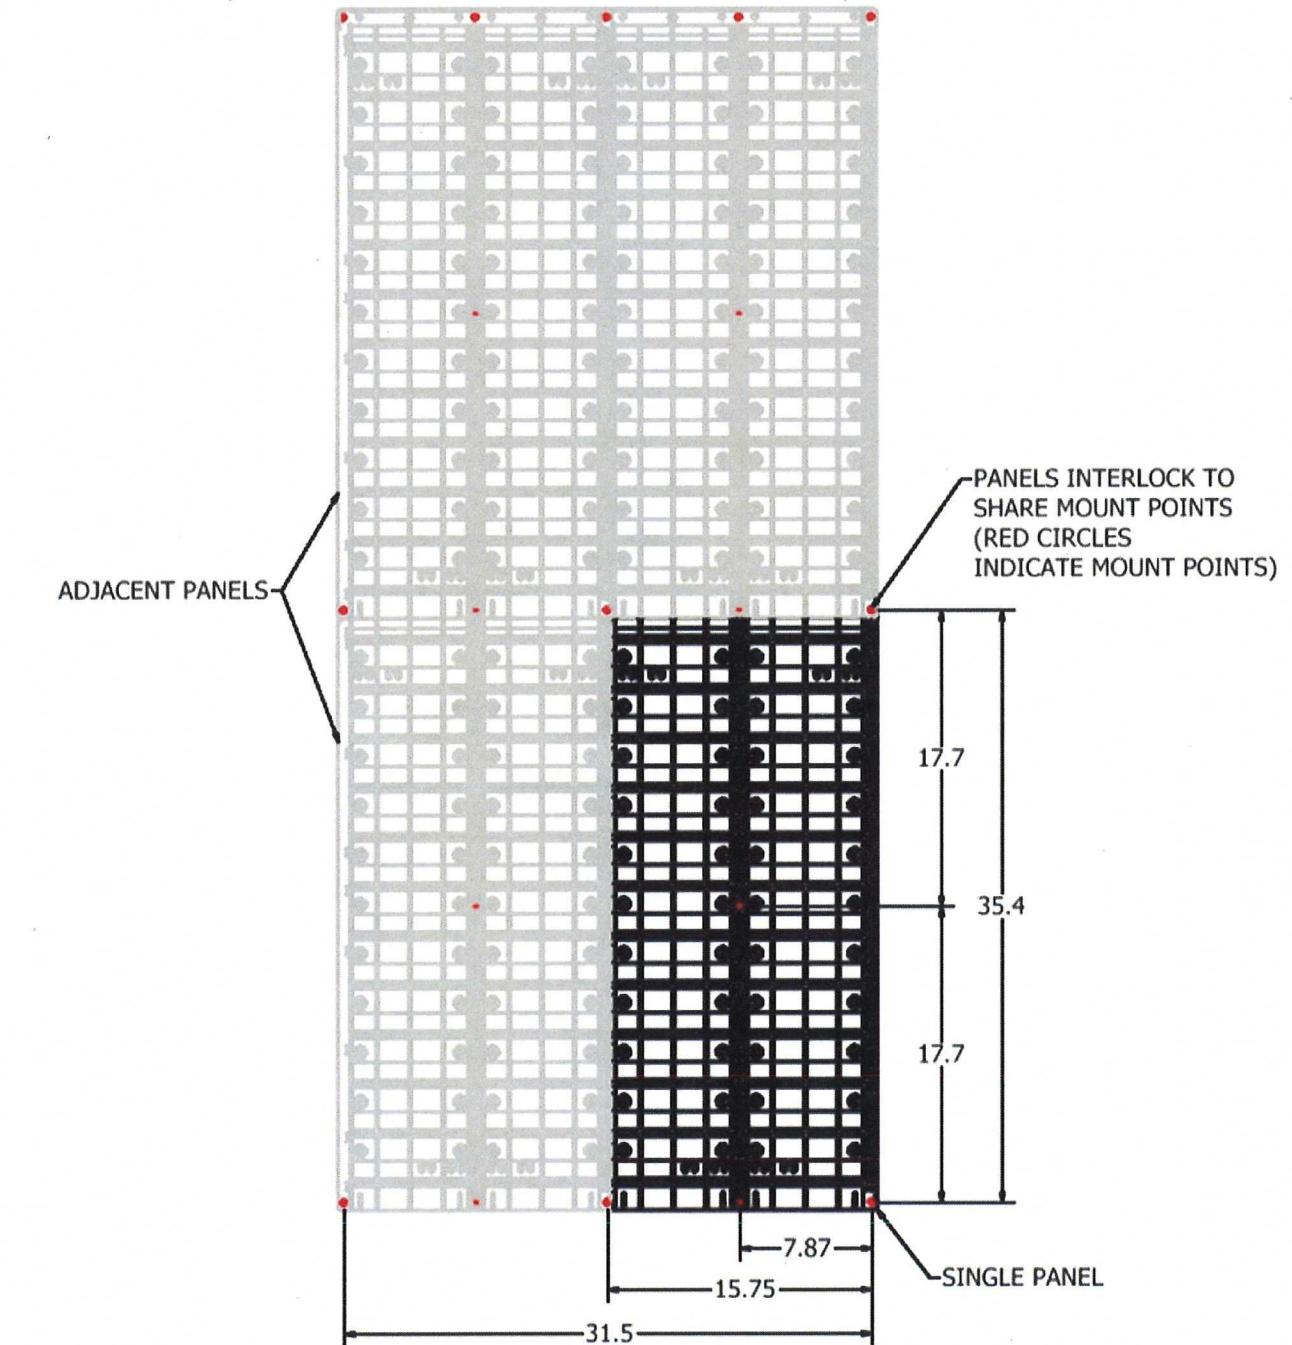

4-Panel Configuration Example

MOUNTING CONFIGURATION - DIAGRAM

# SITE CONTEXT

MALL AT WELLINGTON GREEN CONTEXT




EXISTING ADJACENT MATERIALS




CLAY TILE - TEXTURE AND COLOR



STEPPED FACADE EDGE CONDITION

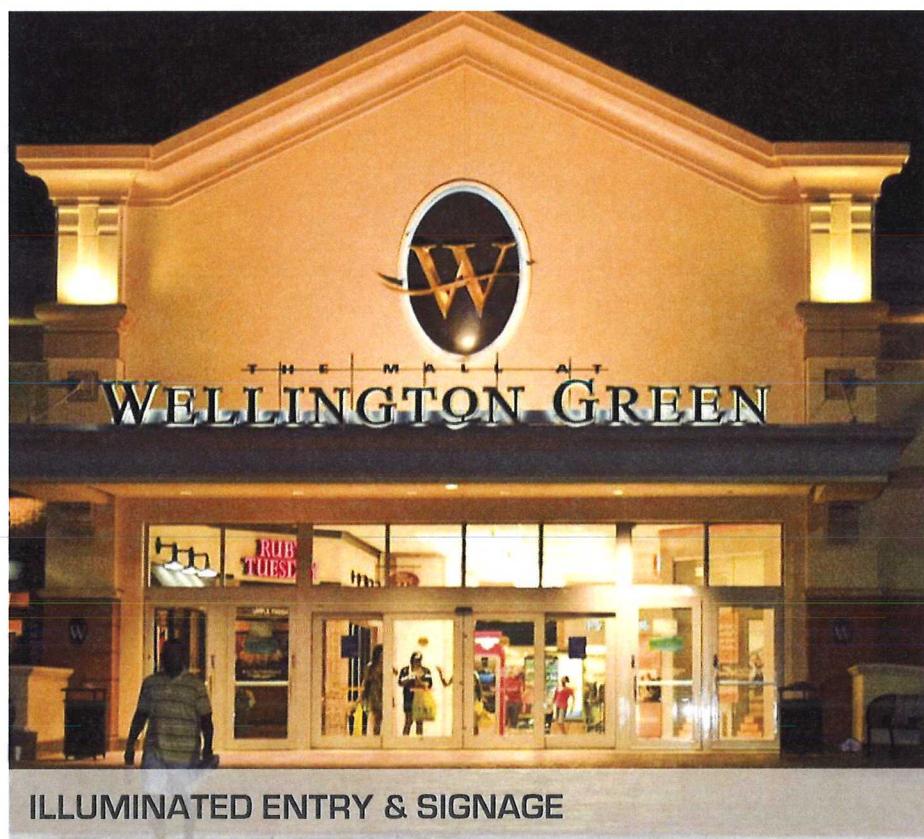

ILLUMINATED ENTRY & SIGNAGE

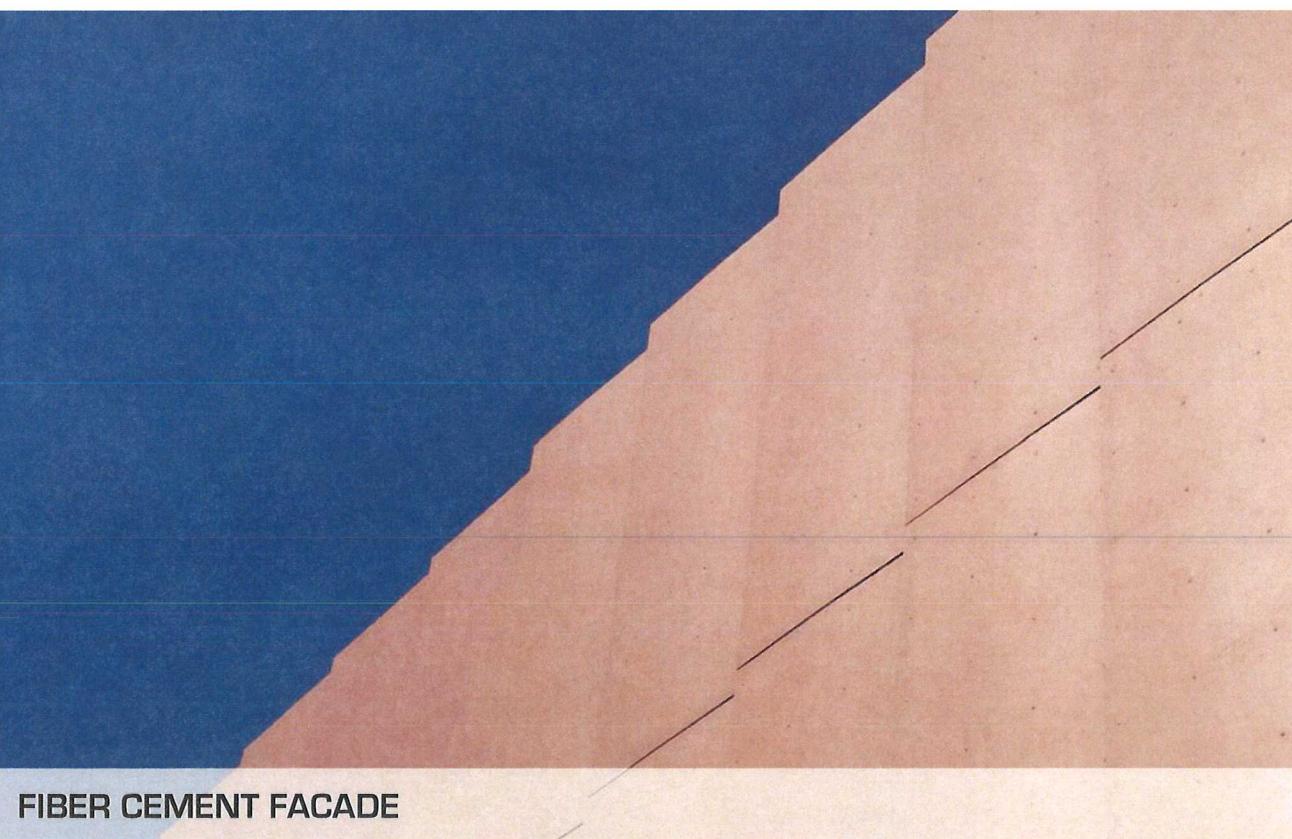


FIBER CEMENT FACADE


# Exhibit B- Roof Mounted Mechanical Equipment

RTU SIGHTLINES

ELEVATIONS

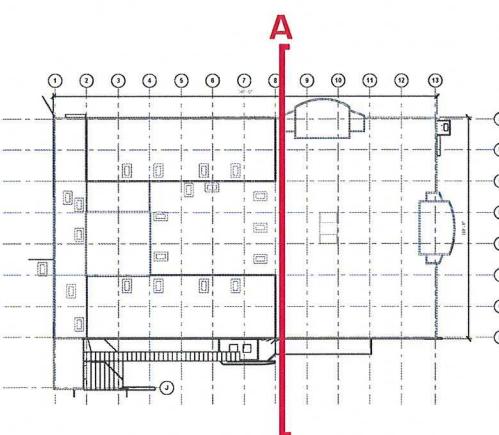


KEYPLAN

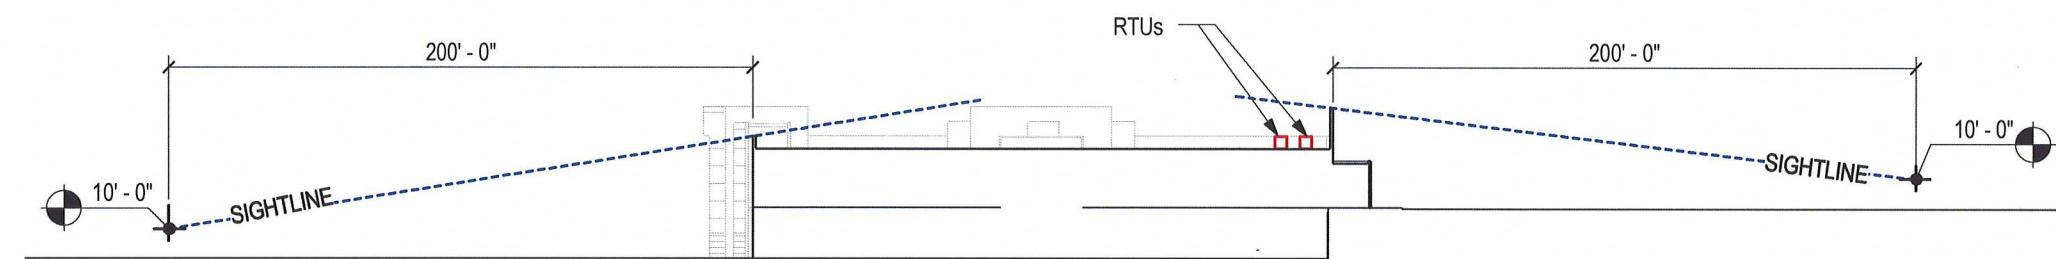

SIGHTLINE SECTION A

# ROOF PLAN

PLANS

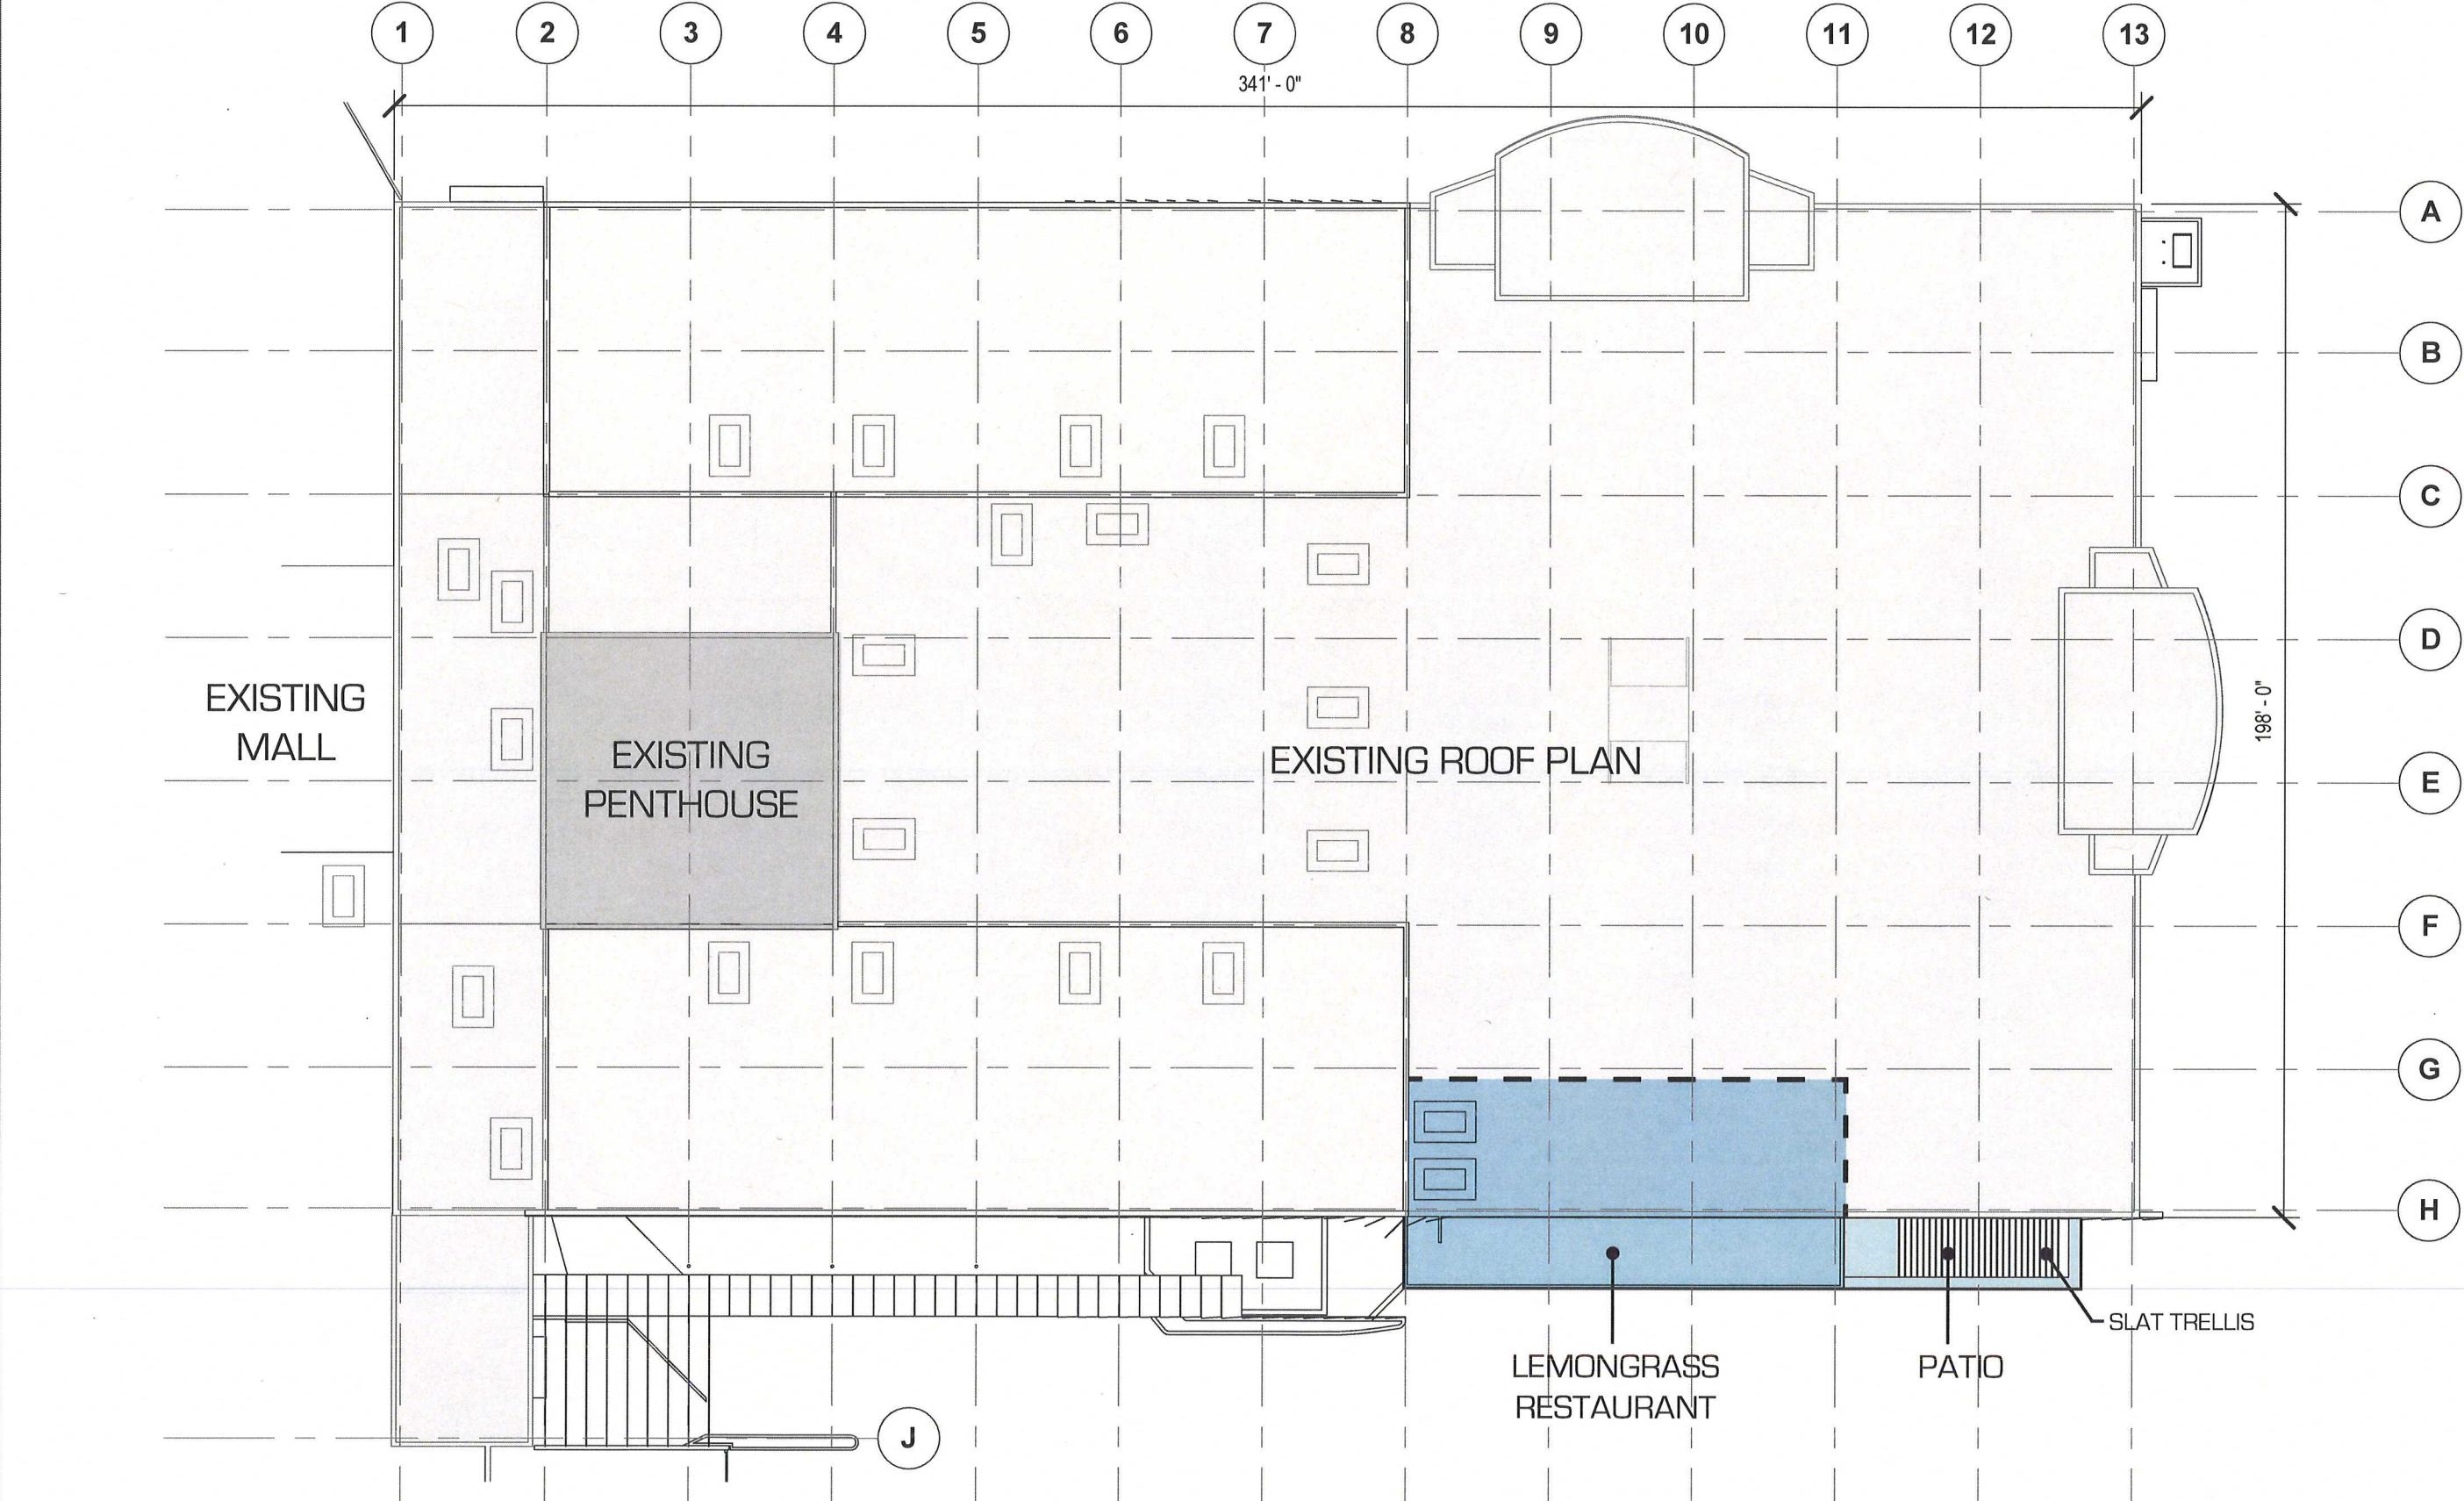

SCALE: 1/32"=1'-0"



## Exhibit C - South Elevation Signage



# SOUTH BUILDING SIGNAGE

ELEVATIONS

### "PIN-MOUNTED" SIGNAGE

DESCRIPTION: BACK ILLUMINATED LETTERS, STANDS OFF IN FRONT OF GREEN WALL


HEIGHT = 10'-2"  
WIDTH = 25'-0"  
AREA = 255 SF

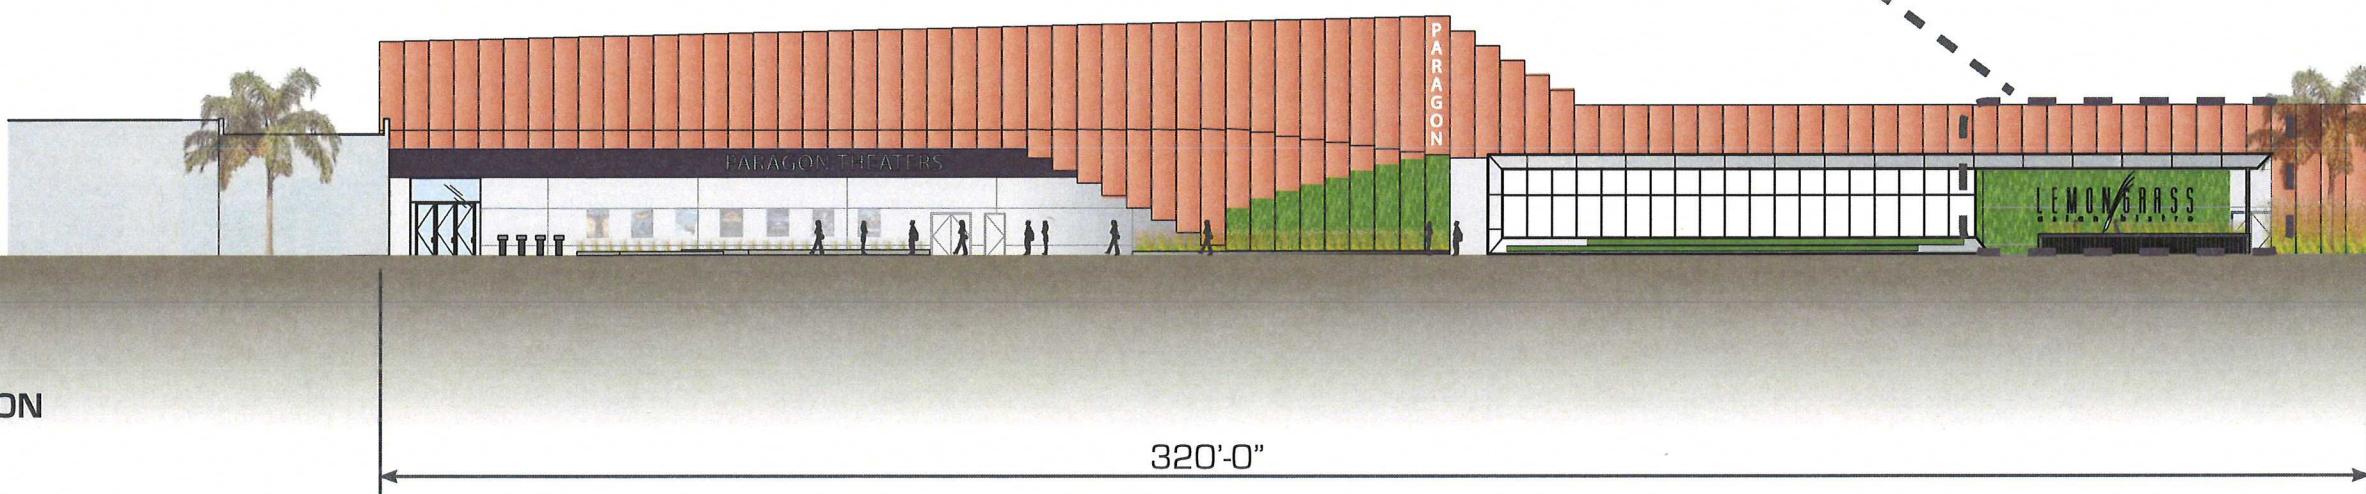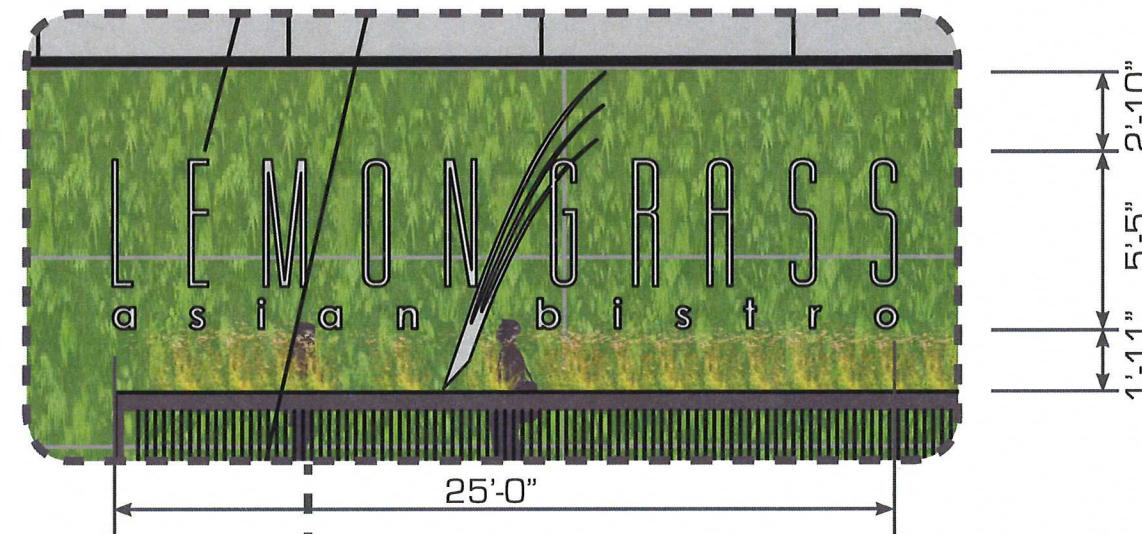

# Exhibit D - Site Plan and Floor Plan


# SITE PLAN

PLANS

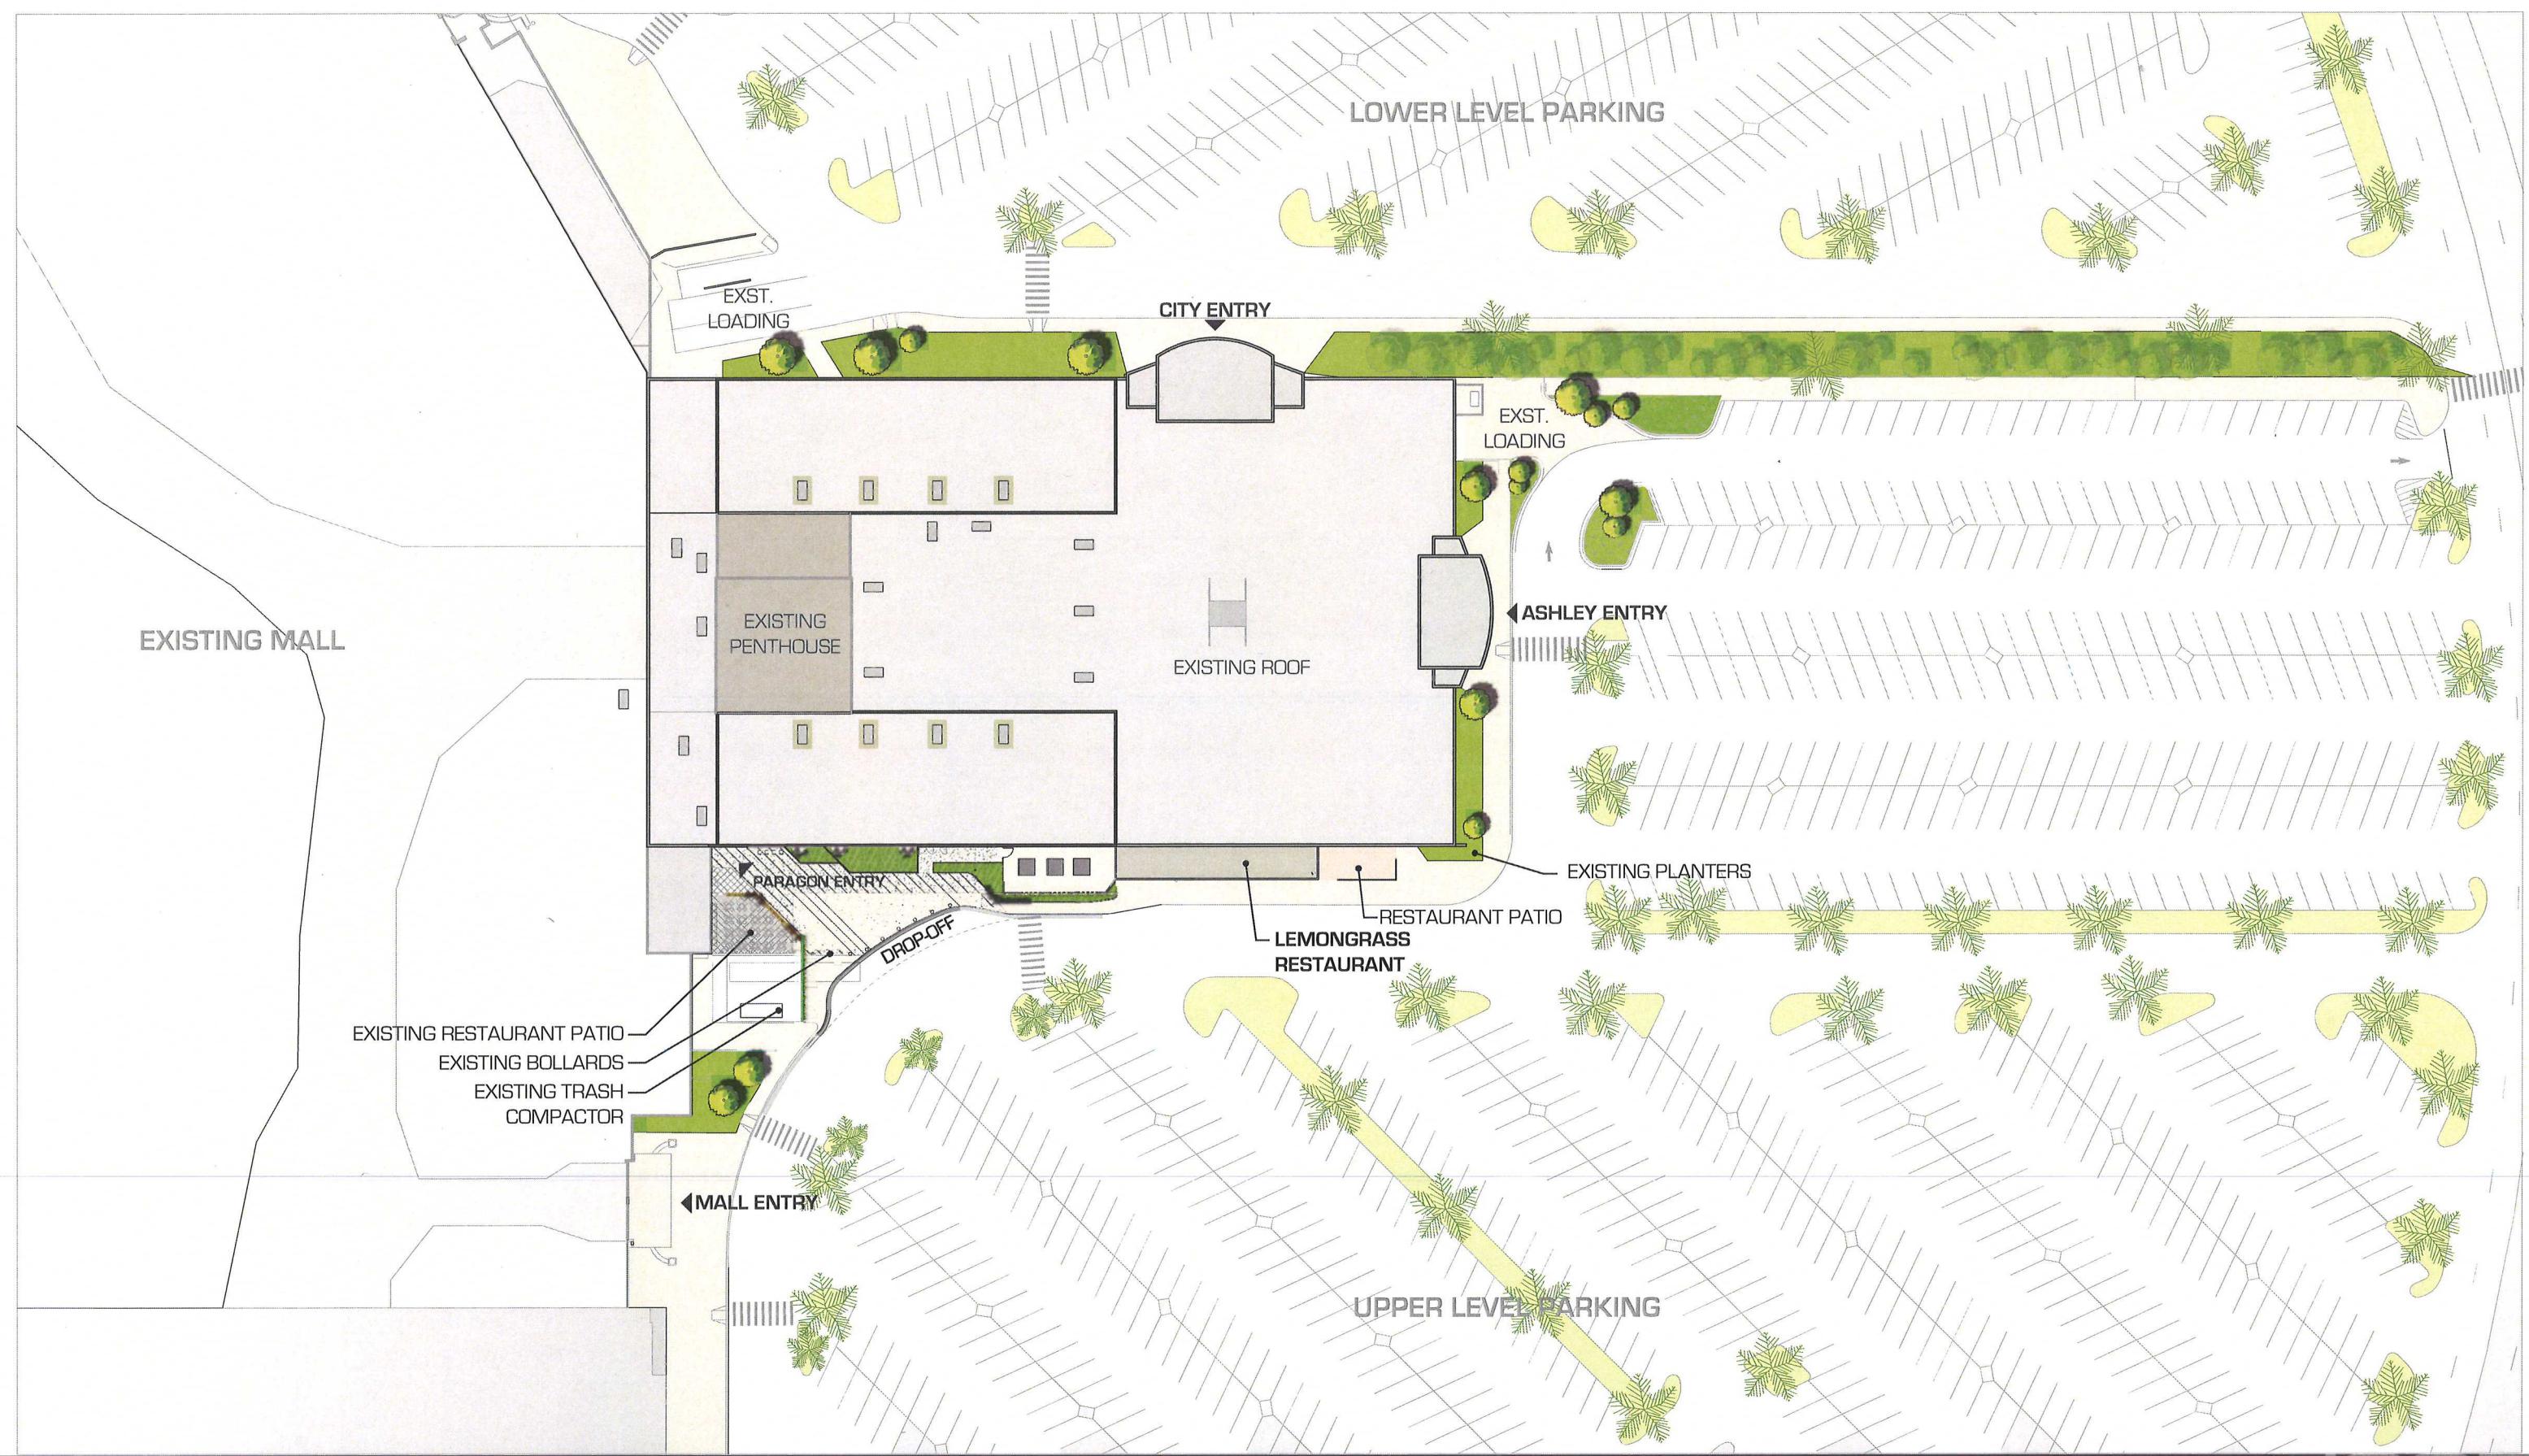

# UPPER LEVEL PLAN

PLANS

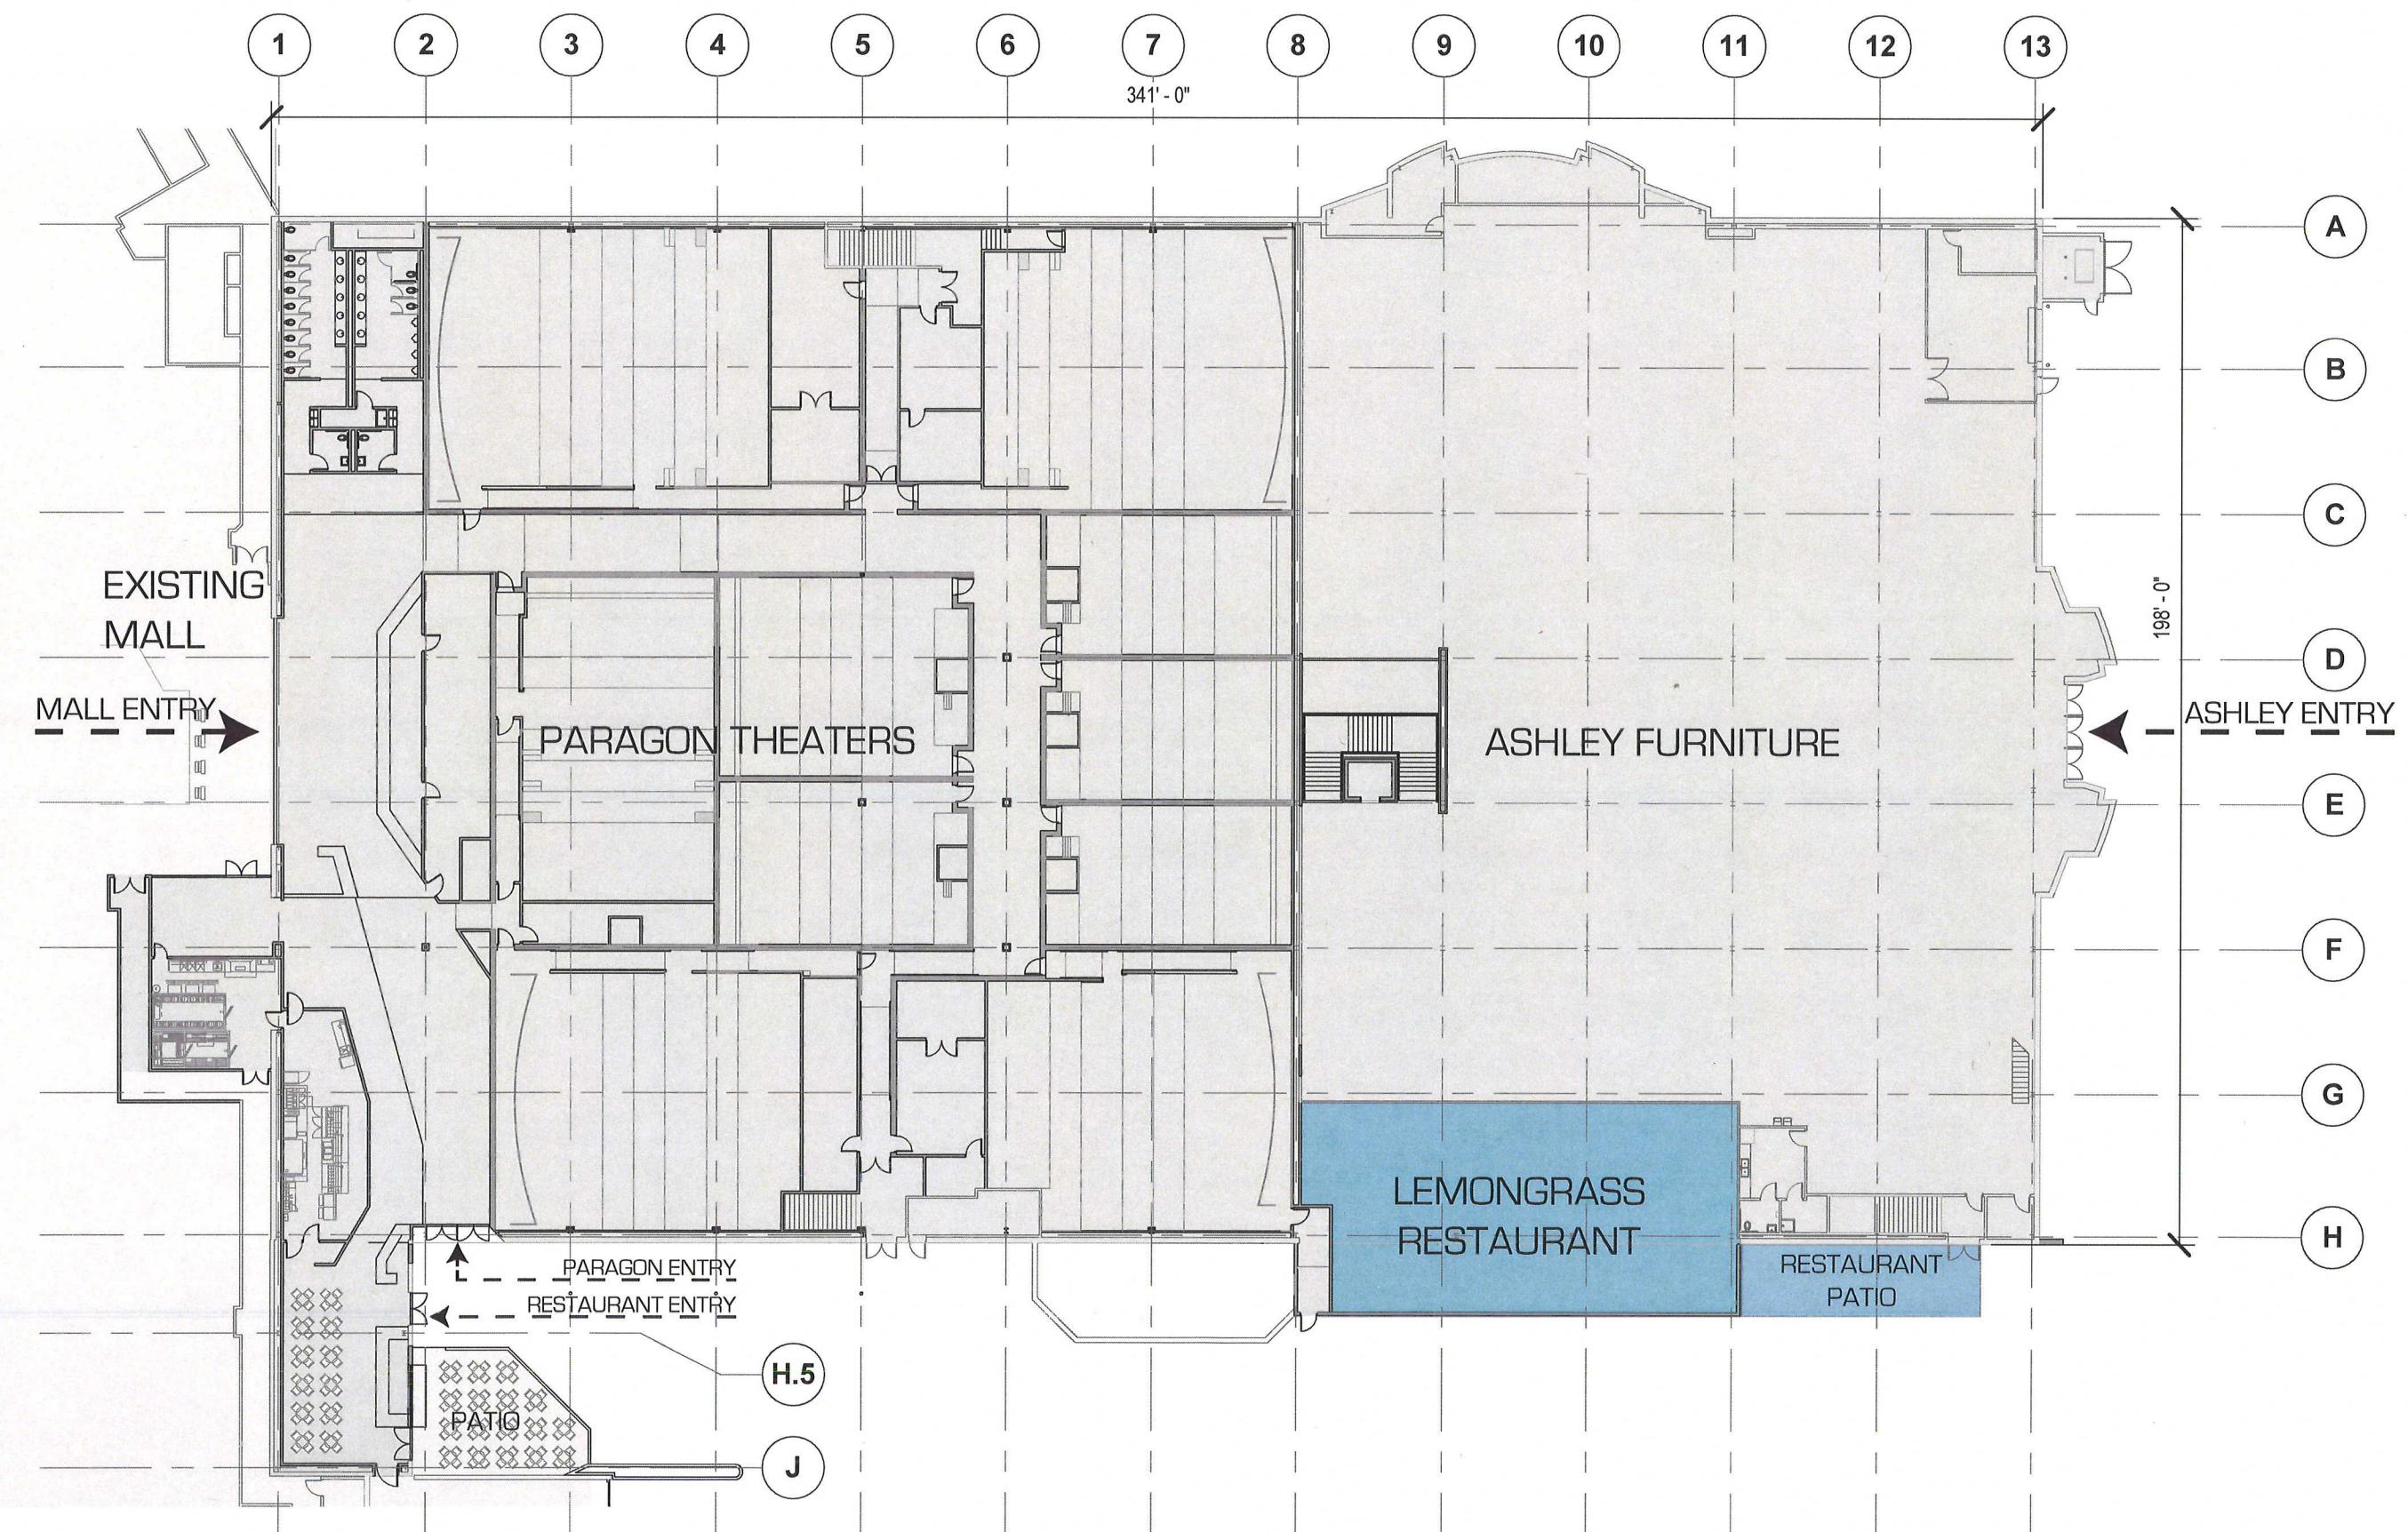

SCALE: 1/32"=1'-0"

