



Exhibit C - Proposed Elevation, Colors and Materials

LEGEND:


PT-E1	PAINT TO MATCH SHERWIN WILLIAMS SW #7016 "MINDFUL GRAY"
PT-E2	PAINT TO MATCH SHERWIN WILLIAMS SW #7018 "DOVE TAIL"
PT-E3	PAINT TO MATCH SHERWIN WILLIAMS SW #7020 "BLACK FOX"
EFS-1	DRYVIT OUTSULATION PLUS MD SYSTEM LYNSTONE FINISH. CUSTOM COLOR TO MATCH "AESTHETIC WHITE" WITH 1/2" AESTHETIC "V" REVEALS IN A 24x12 RUNNING BOND PATTERN.
FCWP-1	FIBER CEMENT WALL PANELS. NICHHA "VINTAGEWOOD" ARCHITECTURAL WALL PANELS IN "CEDAR" COLOR.
TABS-1	THIN ADHEARED BUILDING STONE. ELDORADO STONE, LEDGECUT 33 BEACH PEBBLE

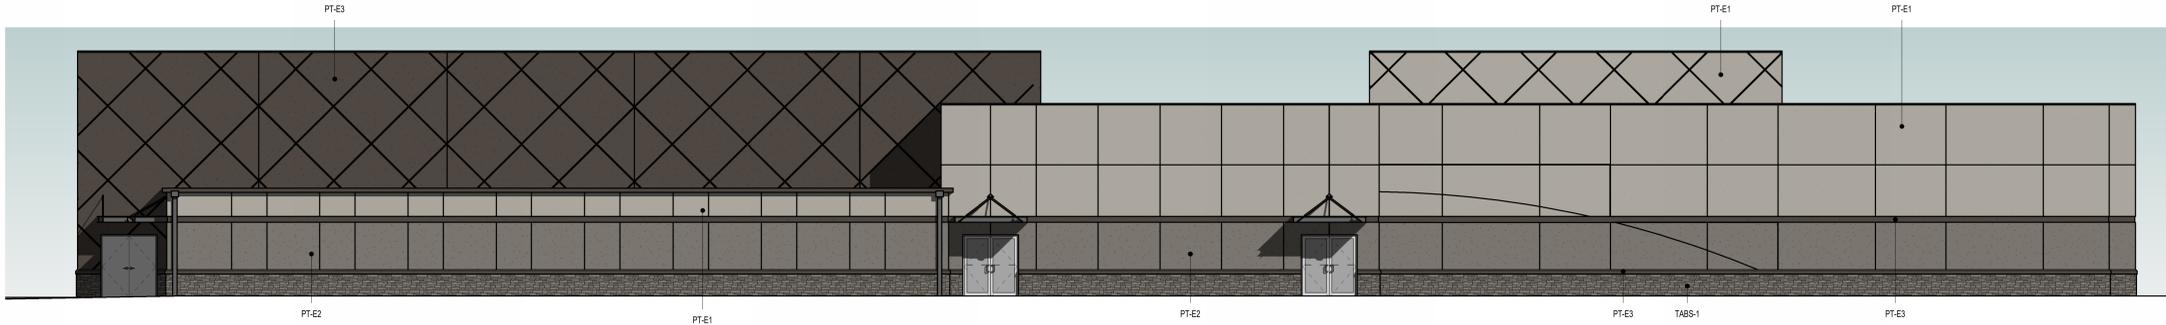


1 WEST ELEVATION
A202 1/8" = 1'-0"

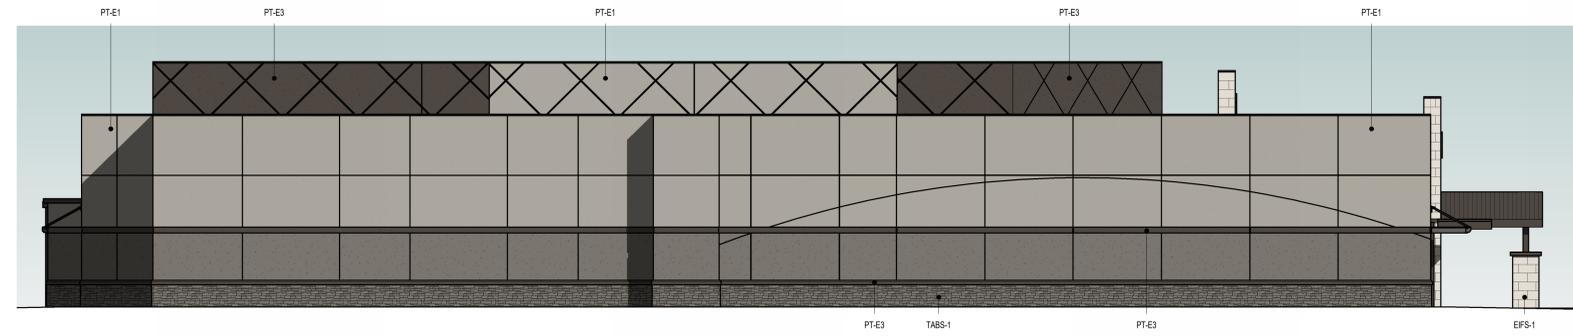

2 SOUTH ELEVATION
A202 1/8" = 1'-0"

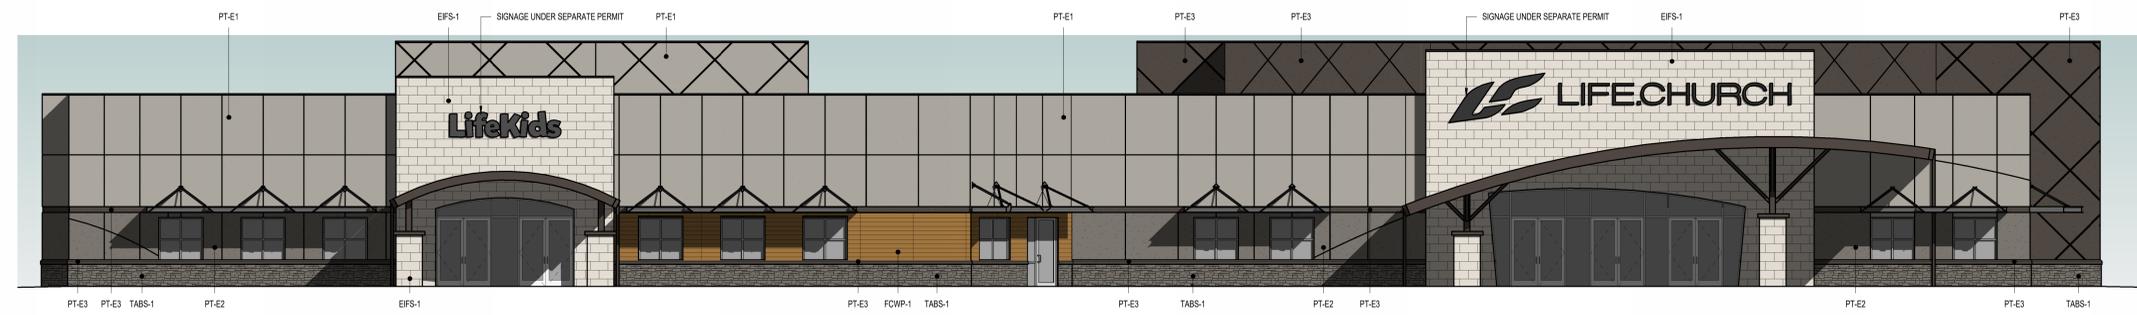

3 EAST ELEVATION
A202 1/8" = 1'-0"

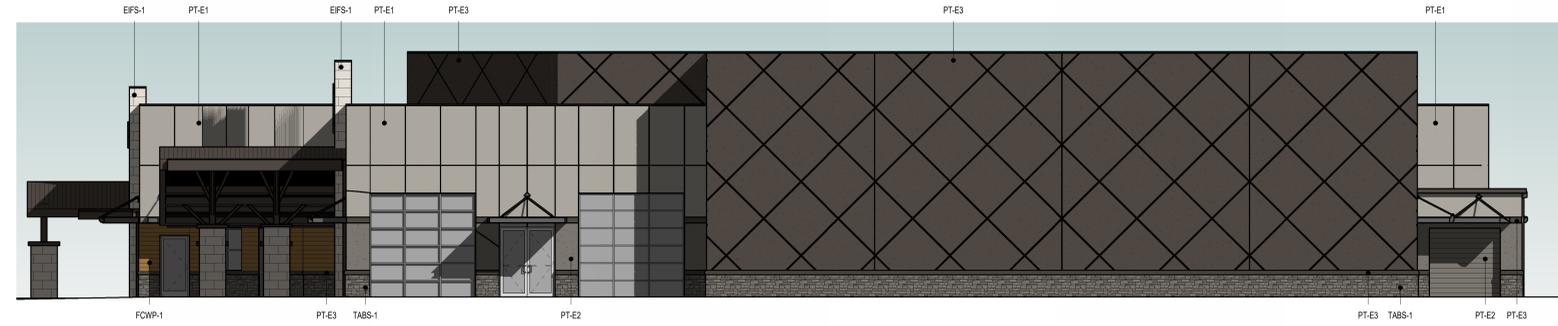

4 NORTH ELEVATION
A202 1/8" = 1'-0"

REVISIONS:

ARCHITECT:

LIFE.CHURCH
SPACES & PLACES

4600 E. 2nd St.
Edmond, OK 73043
(405) 680-5433

LIFE.CHURCH

3061 State Road Seven,
Wellington, FL 33467

DRAWN BY: RW **CHECKED BY:** TR

SEAL:


Ryan Walker 11/20/2025

DATE: 09/26/2025


PROJECT NUMBER: FFE000869

DRAWING TITLE:
COLOR ELEVATIONS


DRAWING NUMBER:
A202

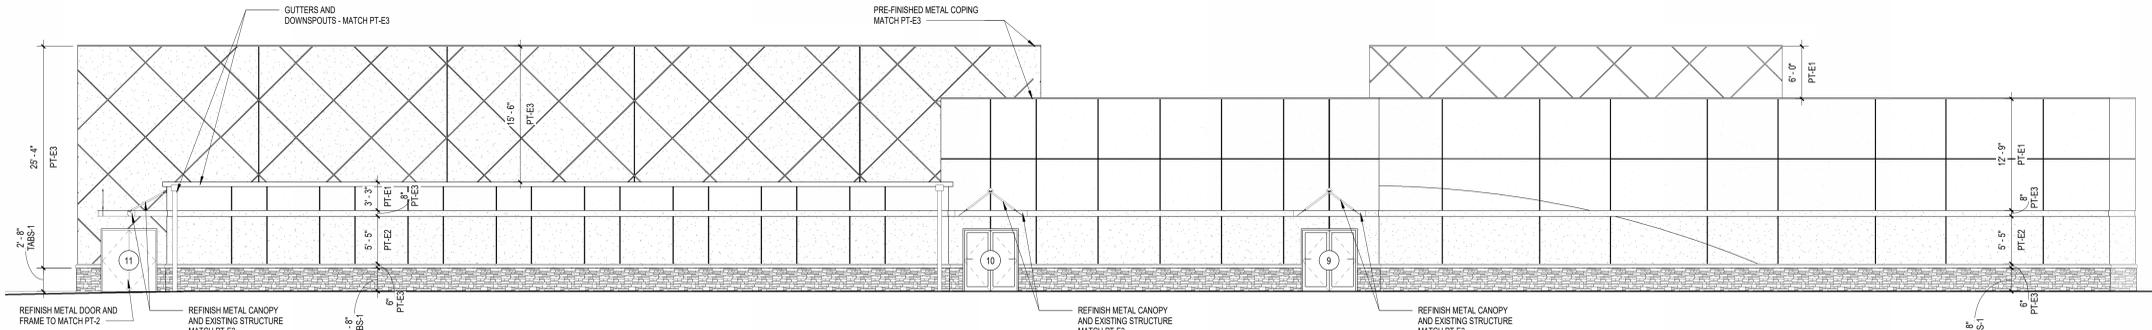


1 WEST ELEVATION
A200 1/8" = 1'-0"

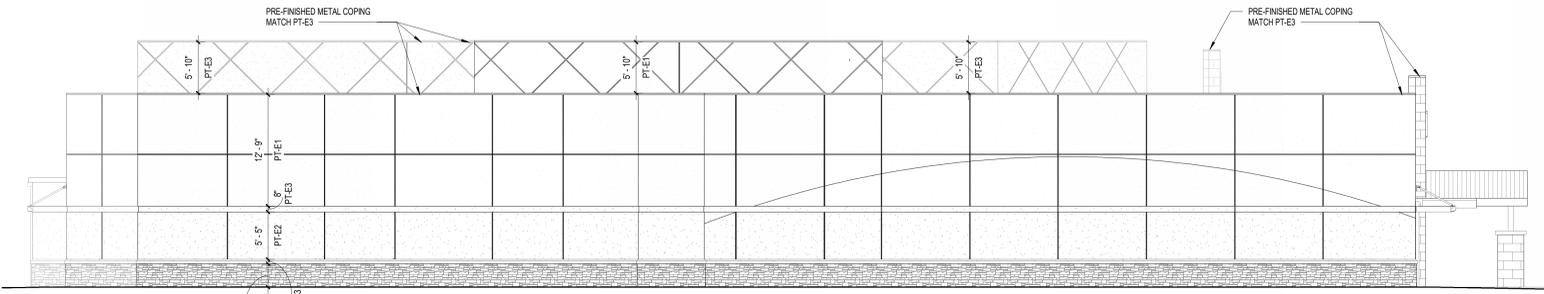


2 SOUTH ELEVATION
A200 1/8" = 1'-0"

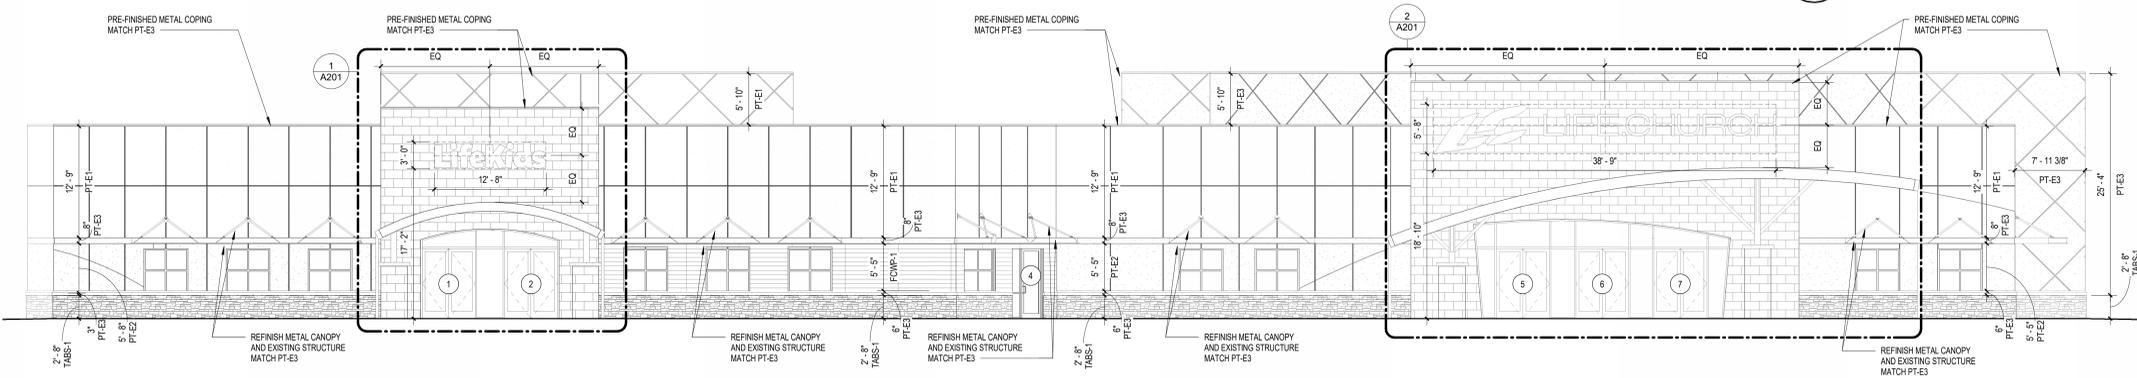


3 EAST ELEVATION
A200 1/8" = 1'-0"

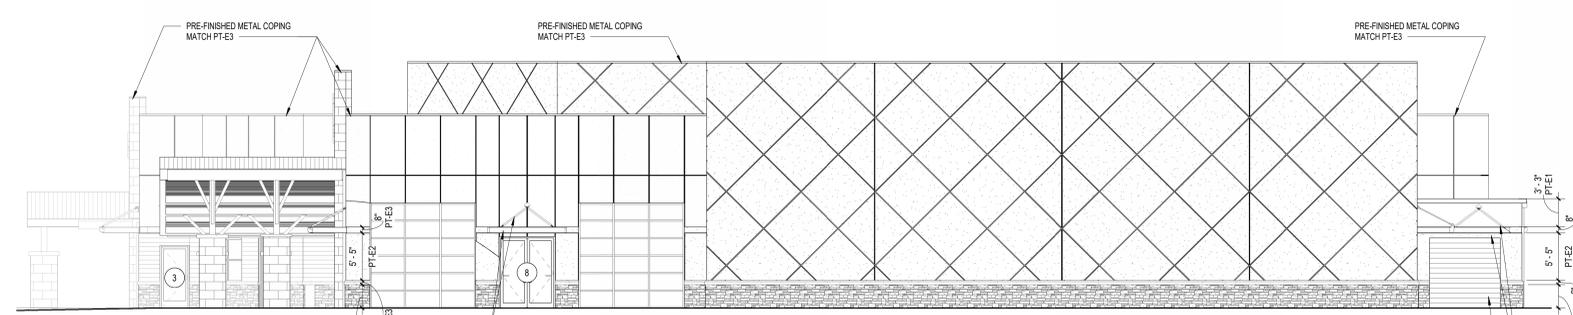

4 NORTH ELEVATION
A200 1/8" = 1'-0"

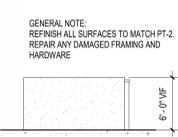

5 ELEVATION
A200 1/8" = 1'-0"

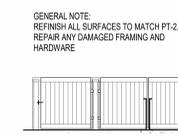

6 ELEVATION
A200 1/8" = 1'-0"

LEGEND:

PT-E1	DRYVIT EIFS CUSTOM COLOR TO MATCH SHERWIN WILLIAMS SW #7016 "MINDFUL GRAY"
PT-E2	DRYVIT EIFS CUSTOM COLOR TO MATCH SHERWIN WILLIAMS SW #7018 "DOVE TAIL"
PT-E3	DRYVIT EIFS CUSTOM COLOR TO MATCH SHERWIN WILLIAMS SW #7020 "BLACK FOX"
PT-E4	SHERWIN WILLIAMS SW #7063 "NEBULOUS WHITE"
EIFS-1	DRYVIT OUTSULATION PLUS MD SYSTEM LYNSTONE FINISH. CUSTOM COLOR TO MATCH "AESTHETIC WHITE" WITH 1/2" AESTHETIC "V" REVEALS IN A 24x12 RUNNING BOND PATTERN.
FCWP-1	FIBER CEMENT WALL PANELS. NICHHA "WINTAGEWOOD" ARCHITECTURAL WALL PANELS IN "CEDAR" COLOR.
TABS-1	THIN ADHEARED BUILDING STONE. ELDORADO STONE, LEDGECUT 33 BEACH PEBBLE

GENERAL NOTES:

- GENERAL CONTRACTOR TO VERIFY ALL DIMENSIONS AND EXISTING FIELD CONDITIONS.
- ALL DOWNSPOUTS TO BE REPLACED RE: ELEVATIONS FOR FINISH & COLOR.
- ALL STANDING SEAM ROOFS AT CANOPIES SHALL MATCH PT-3 AND APPROVED BY OWNER.
- ALL EXTERIOR LIGHTING TO REMAIN. GC TO VERIFY LOCATIONS.
- ALL EXTERIOR EIFS FINISHES TO BE RECOATED OVER EXISTING FACE TO MATCH SHERWIN WILLIAMS FINISHES.

SIGNAGE NOTES:
CONTACT: DON HENDERSON, GENERAL MANAGER, METRO SIGN CORPORATION, 405-949-1555 OFFICE, 405-503-7592 CELL, DON@METROSIGNS.COM

FOR ORDER PER WIRE KIT AND SIGNAGE TEMPLATES. CONFIRM WITH OWNER BEFORE ORDERING.

REVISIONS:

ARCHITECT:
LIFE.CHURCH
SPACES & PLACES
4600 E. 2nd St.
Edmond, OK 73043
(405) 680-6433

LIFE.CHURCH
3061 State Road Seven,
Wellington, FL 33467

DRAWN BY: RW **CHECKED BY:** TR

SEAL: This item has been electronically signed and sealed by Ryan Walker using a Digital Signature and Date. Printed copies of this document are not considered signed and sealed on the signature must be verified on any electronic copies.

Ryan Walker 11/20/2025

DATE: 09/26/2025
PROJECT NUMBER: FFE000869

DRAWING TITLE:
ELEVATIONS

DRAWING NUMBER:
A200

EXTERIOR REMODEL SAMPLE BOARD

LIFE.CHURCH WE



PT-E1

TABS-1

-  PT-E1 PAINT TO MATCH SHERWIN WILLIAMS SW #7016 "MINDFUL GRAY"
-  PT-E2 PAINT TO MATCH SHERWIN WILLIAMS SW #7018 "DOVE TAIL"
-  PT-E3 PAINT TO MATCH SHERWIN WILLIAMS SW #7020 "BLACK FOX"
-  EIFS-1: DRYVIT OUTSULATION PLUS MD SYSTEM, LYMESTONE FINISH, CUSTOM COLOR TO MATCH "AESTHETIC WHITE" WITH 1/2" AESTHETIC "V" REVEALS IN A 24x12 RUNNING BOND PATTERN.
-  FCWP-1: FIBER CEMENT WALL PANELS. NICHHA "VINTAGEWOOD" ARCHITECTURAL WALL PANELS IN "CEDAR" COLOR,
-  TABS-1: THIN ADHEARED BUILDING STONE ELDORADO STONE, LEDGECUT 33 BEACH PEBBLE



PT-E2

FCWP-1



PT-E3

EIFS-1