



Exhibit D - Proposed Elevation and Signage

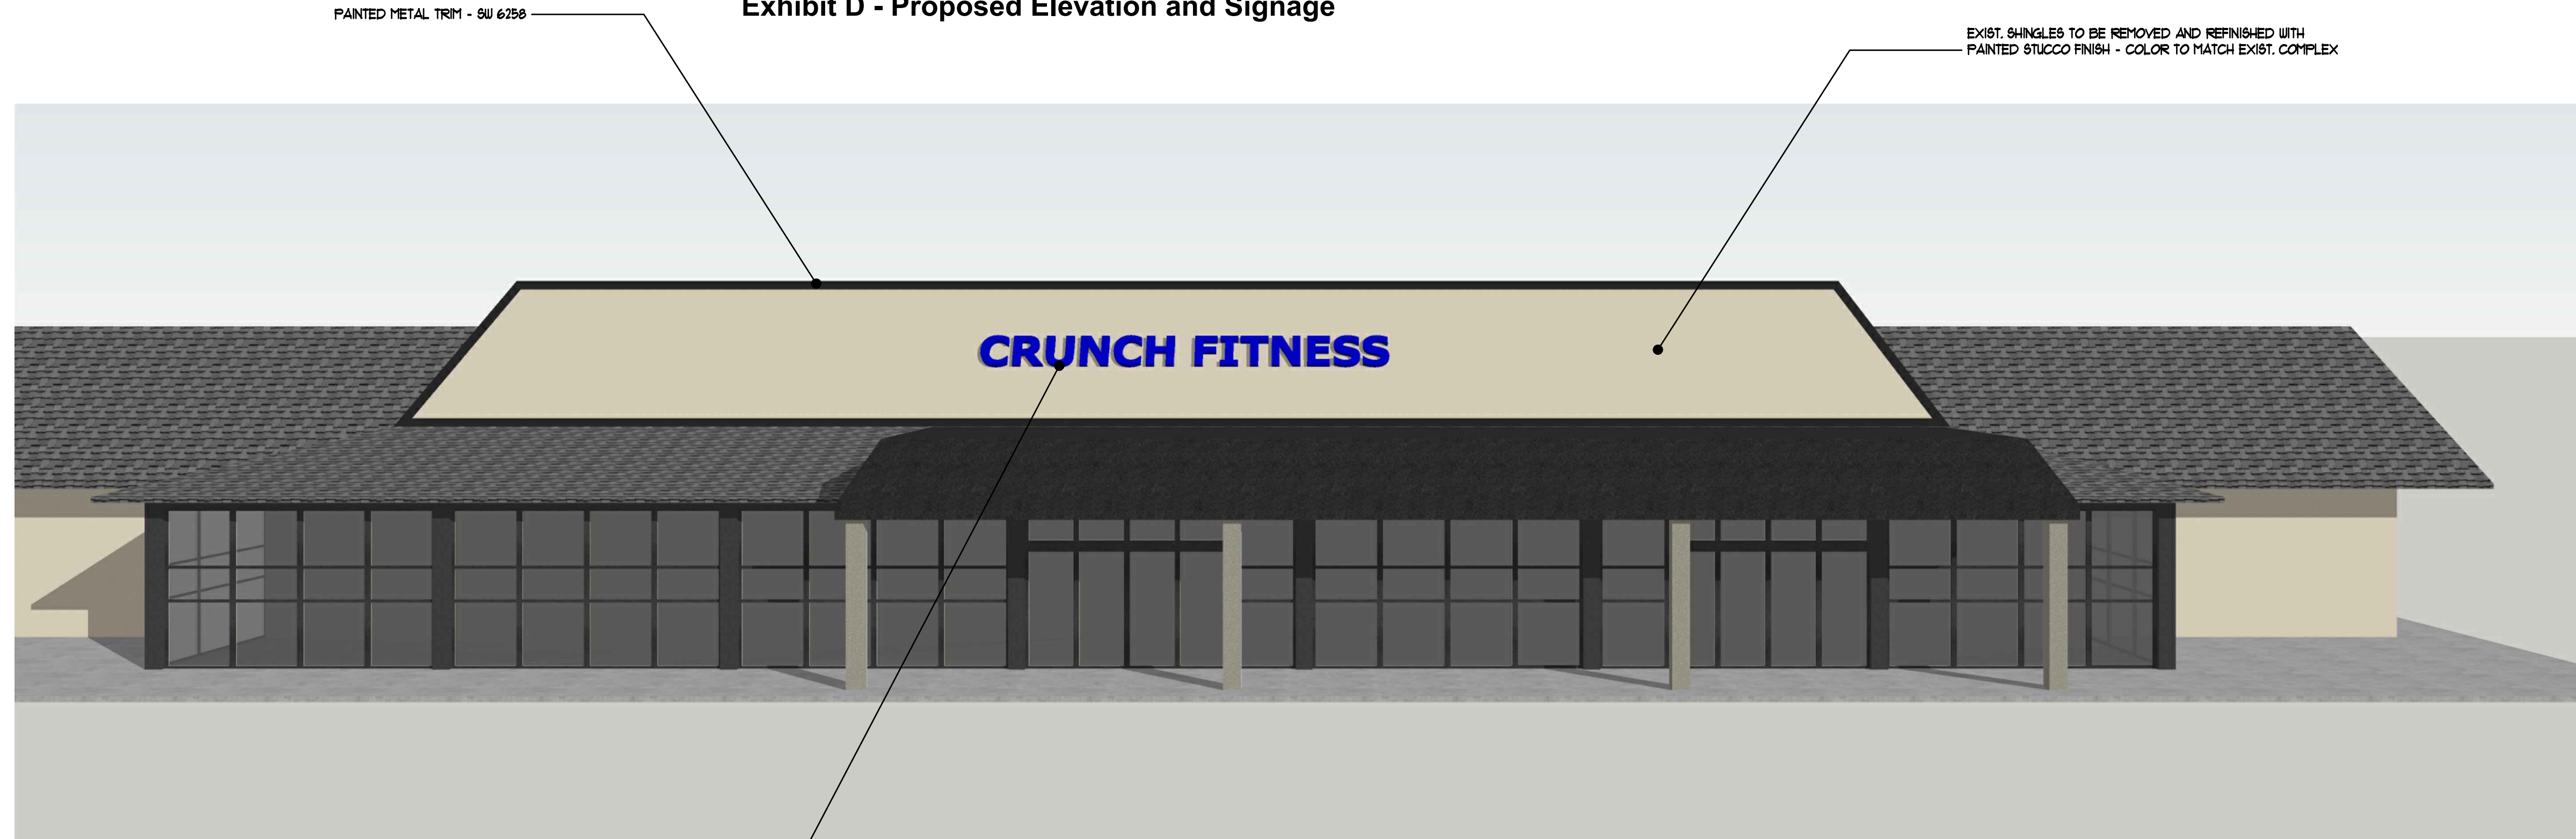


SIGNAGE COLOR AND FINISH:
3M 3630 - 51 OLYMPIC BLUE
TRANSLUCENT VINYL

1 FRONT RENDERING
SCALE: N.T.S.

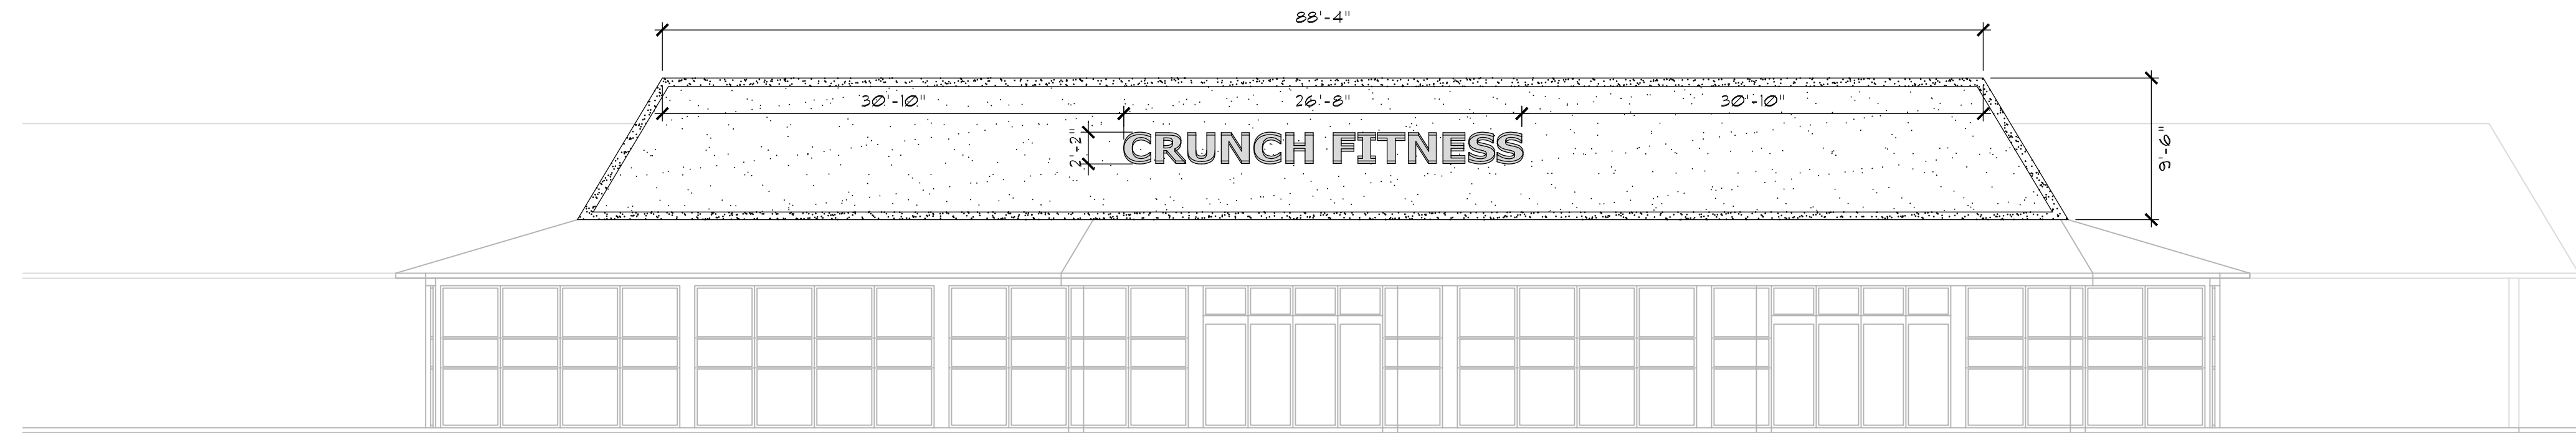

2 FRONT ELEVATION
SCALE: 1/8" = 1'-0"

ISSUE	DATE	BY:
REVIEW	03/22/22	FR
PERMIT	03/22/22	FR
REV.		
REV.		
REV.		
REV.		
REV.		
REV.		

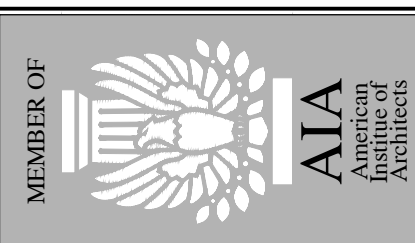

Schematic Design for:
CRUNCH LAKEWOOD RANCH
 12800 FOREST HILL BLVD.
 WELLINGTON, FLORIDA 33414

EDJ# 21080.00



FRAZE commercial residential architecture
 design

FL LIC. NO. AA20006885
 ST. PETERSBURG, FLORIDA 33712
 1750 CENTRAL AVENUE
 ST. PETERSBURG, FLORIDA 33712
 PHONE: 727/528-3608
 FAX: 727/528-3609
 STUDIO: 727/528-3607
 EMAIL: ffr@frazedesign.com

THESE DOCUMENTS, DESIGNS, NOTES, DETAILS AND SPECIFICATIONS AND CONCEPTS ARE THE SOLE PROPERTY OF FRAZE DESIGN, INC. AND SHALL NOT BE REPRODUCED, RE-USED OR COPIED FOR OTHER PROJECTS, IN WHOLE OR PART WITHOUT THE WRITTEN CONSENT OF FRANK FRAZE, ARCHITECT, AIA.

ALL RIGHTS ARE RESERVED BY THE ARCHITECT IN ACCORDANCE WITH U.S. COPYRIGHT AND PATENT LAWS. UNAUTHORIZED REPRODUCTION WILL BE PROSECUTED TO THE FULL EXTENT OF THE LAW.

* THE DRAWINGS & DESIGN ARE VALID FOR 12 MONTHS FROM DATE OF BEING SEALED.

TO THE BEST OF THE ARCHITECT OR ENGINEER'S KNOWLEDGE AND BELIEF, THESE PLANS AND SPECIFICATIONS COMPLY WITH THE 11TH EDITION 2010 FLORIDA BUILDING CODE, IN ADDITION TO ANY OTHER APPLICABLE BUILDING CODES AND MINIMUM FIRE SAFETY STANDARDS.


ALL DIMENSIONS AND JOB CONDITIONS SHALL BE VERIFIED BY THE CONTRACTOR. ANY AND ALL DISCREPANCIES SHALL BE REPORTED TO THE ARCHITECT PRIOR TO COMMENCEMENT OF CONSTRUCTION.

SHEET TITLE
EXTERIOR RENDERING

SHEET NUMBER
A-2

COPYRIGHT 2022 FRAZE DESIGN, INC. - FRANK FRAZE, AIA, NCARB

L SHAPE IRON BRACKETS

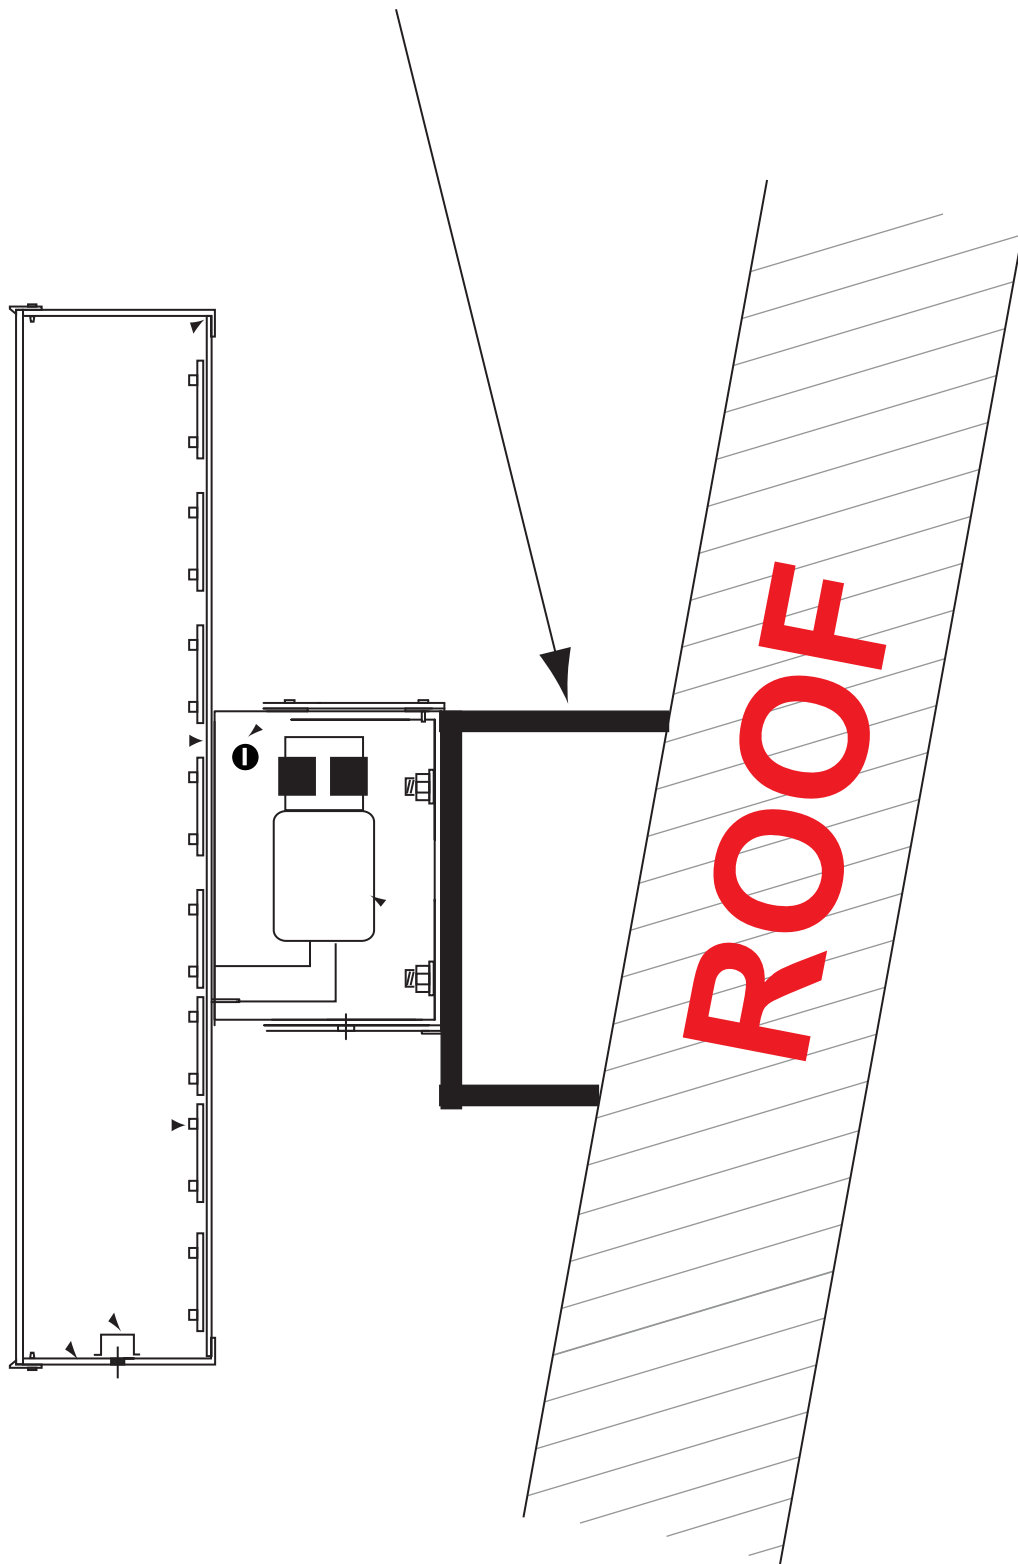

Olympic Blue
3630 - 57