

EXTERIOR FINISHES

| | |
|-----------|--|
| ST 1 | STONE VENEER. LAZY DOG CUSTOM BLEND. |
| MTL 5 | BERRIDGE STANDING SEAM METAL ROOF (OR APPROVED EQUAL). COLOR: PPG #UG1256T0XL DURANAR CL DEEP RED |
| MTL 6 | US ALUMINUM STOREFRONT WINDOWS (OR APPROVED EQUAL). COLOR: PPG #UG1256T0XL DURANAR CL DEEP RED |
| MTL 14 | LOUVERS, PRE-FINISHED FLAT BLACK |
| WD 1 | EXTERIOR WOOD TIMBERS SPECIES: DOUGLAS FIR, VERTICAL GRAIN COLOR: OLYMPIC ELITE WOODLAND OIL, SATIN, "MOUNTAIN CEDAR", 1 COAT |
| WD 3 | EXTERIOR 2x12 DOUGLAS FIR WOOD SIDING. SPECIES: DOUGLAS FIR COLOR: 1 COAT BEHR PREMIUM WEATHER PROOFING ALL-IN-ONE TRANSPARENT, SATIN, "CORDOVAN BROWN" T-104 |
| WD 5 | EXTERIOR WOOD FASCIA SPECIES: DOUGLAS FIR COLOR: OLYMPIC ELITE WOODLAND OIL, SATIN, "MOUNTAIN CEDAR", 1 COAT |
| WD 6 | EXTERIOR GLU-LAM FASCIA SPECIES: DOUGLAS FIR COLOR: OLYMPIC ELITE WOODLAND OIL, SATIN, "MOUNTAIN CEDAR", 1 COAT |
| PT 10 | PPG PAINT W/ FLAT FINISH. COLOR: WINEBERRY (CUSTOM COLOR) |
| PT 11B | PPG PAINT W/ SATIN FINISH. COLOR: 1001-T BLACK MAGIC |
| PT 12 | PPG PAINT W/ FLAT FINISH. COLOR: 1022-4 ROCK SLIDE |
| PT 14 | PPG PAINT W/ FLAT FINISH. COLOR: 1021-5 THUNDERBIRD |
| PT 16 | PPG PAINT W/ FLAT FINISH. COLOR: 1035-T OBSIDIAN |
| PT 17 | PPG PAINT W/ FLAT FINISH. COLOR: 1080-6 CINNAMON CRUNCH |




3337 SUSAN STREET, SUITE 100
COSTA MESA, CA 92626
PHONE: 714.596.9960
FAX: 714.596.9970
www.lazydogrestaurants.com

THESE DRAWINGS PREPARED BY LAZY DOG RESTAURANTS FOR THIS PROJECT ARE FOR USE SOLELY WITH RESPECT TO THIS PROJECT AND UNLESS OTHERWISE PROVIDED, LAZY DOG RESTAURANTS SHALL BE DEEMED THE AUTHOR OF THESE DOCUMENTS AND SHALL RETAIN ALL COMMON LAW, STATUTORY AND OTHER RESERVED RIGHTS, INCLUDING COPYRIGHT. THESE DRAWINGS SHALL NOT BE USED BY OTHERS ON OTHER PROJECTS, FOR ADDITIONS TO THIS PROJECT OR FOR COMPLETION OF THIS PROJECT BY OTHERS, EXCEPT BY AGREEMENT IN WRITING BY LAZY DOG RESTAURANTS.

| | |
|---------|---|
| 3.15.22 | <input checked="" type="checkbox"/> SUBMIT TO LANDLORD |
| 6.15.22 | <input checked="" type="checkbox"/> INFORMAL ARB SUBMITTAL |
| 6.18.24 | <input checked="" type="checkbox"/> LL & CITY RESUBMITTAL |
| 7.3.24 | <input checked="" type="checkbox"/> RESPONSE TO LL COMMENTS |
| | <input type="checkbox"/> |
| | <input type="checkbox"/> |
LOTIS WELLINGTON
WELLINGTON, FL 33414

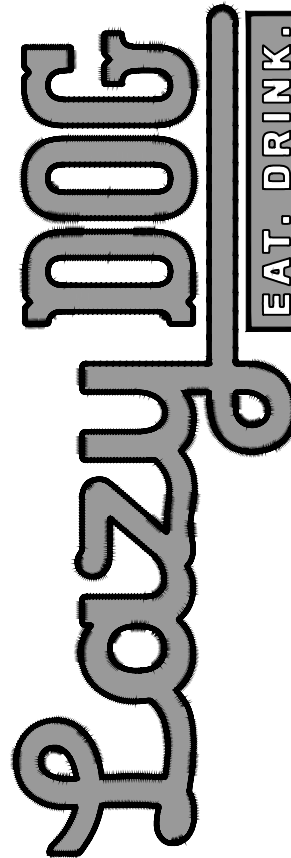


SHEET TITLE
EXTERIOR ELEVATIONS


DRAWN BY
IS
CHECKED BY
RAF/DM
SCALE
3/16" = 1'-0"
JOB NO.

SHEET NUMBER


DD4.0

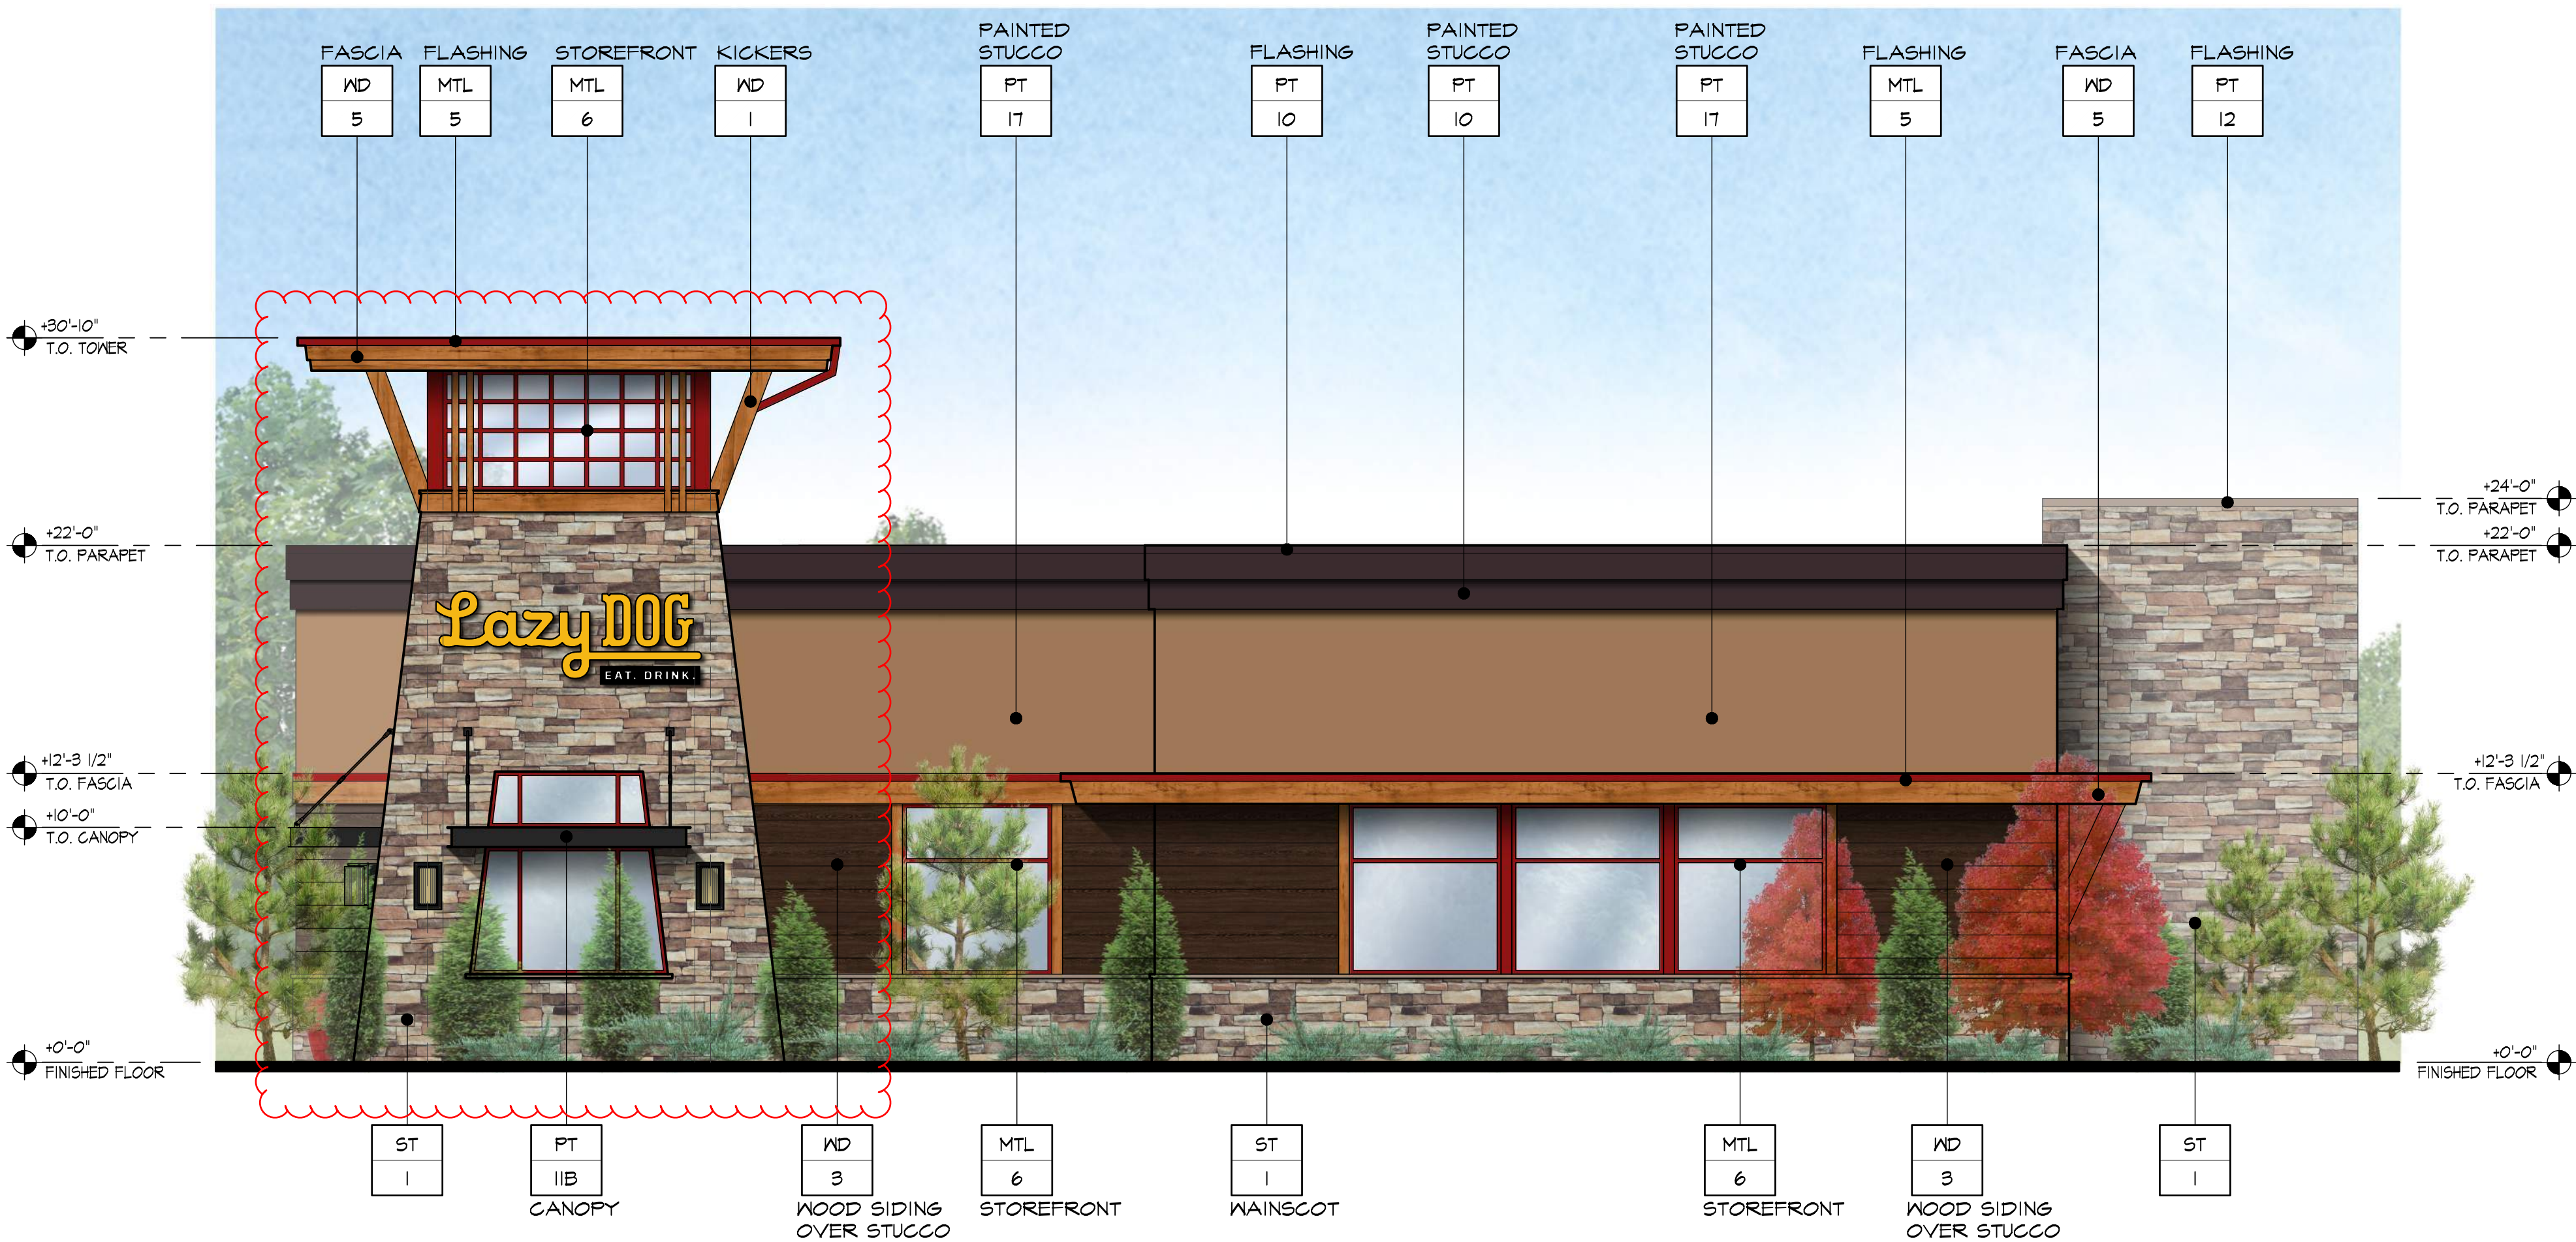


SOUTH ELEVATION

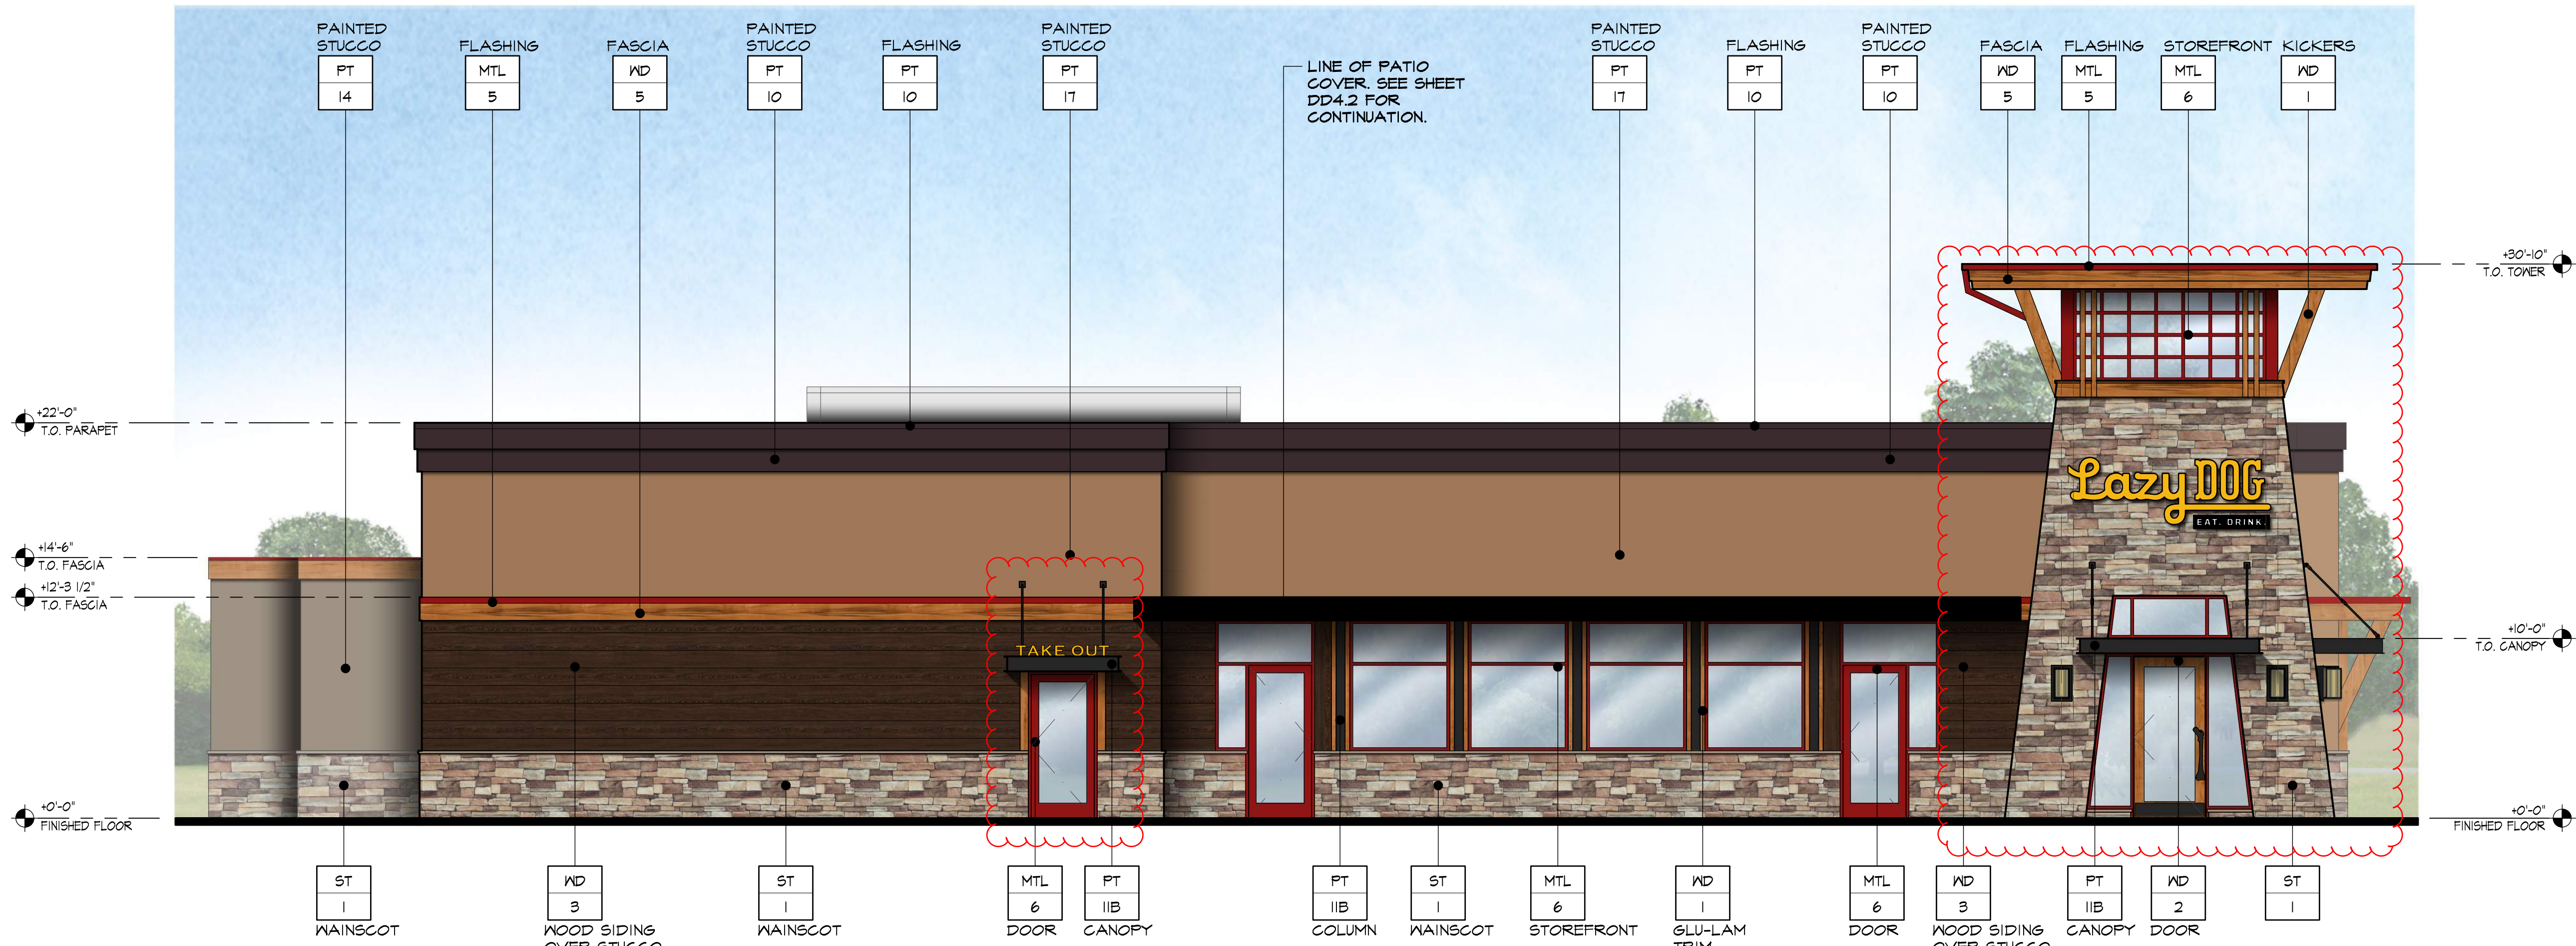

WEST ELEVATION

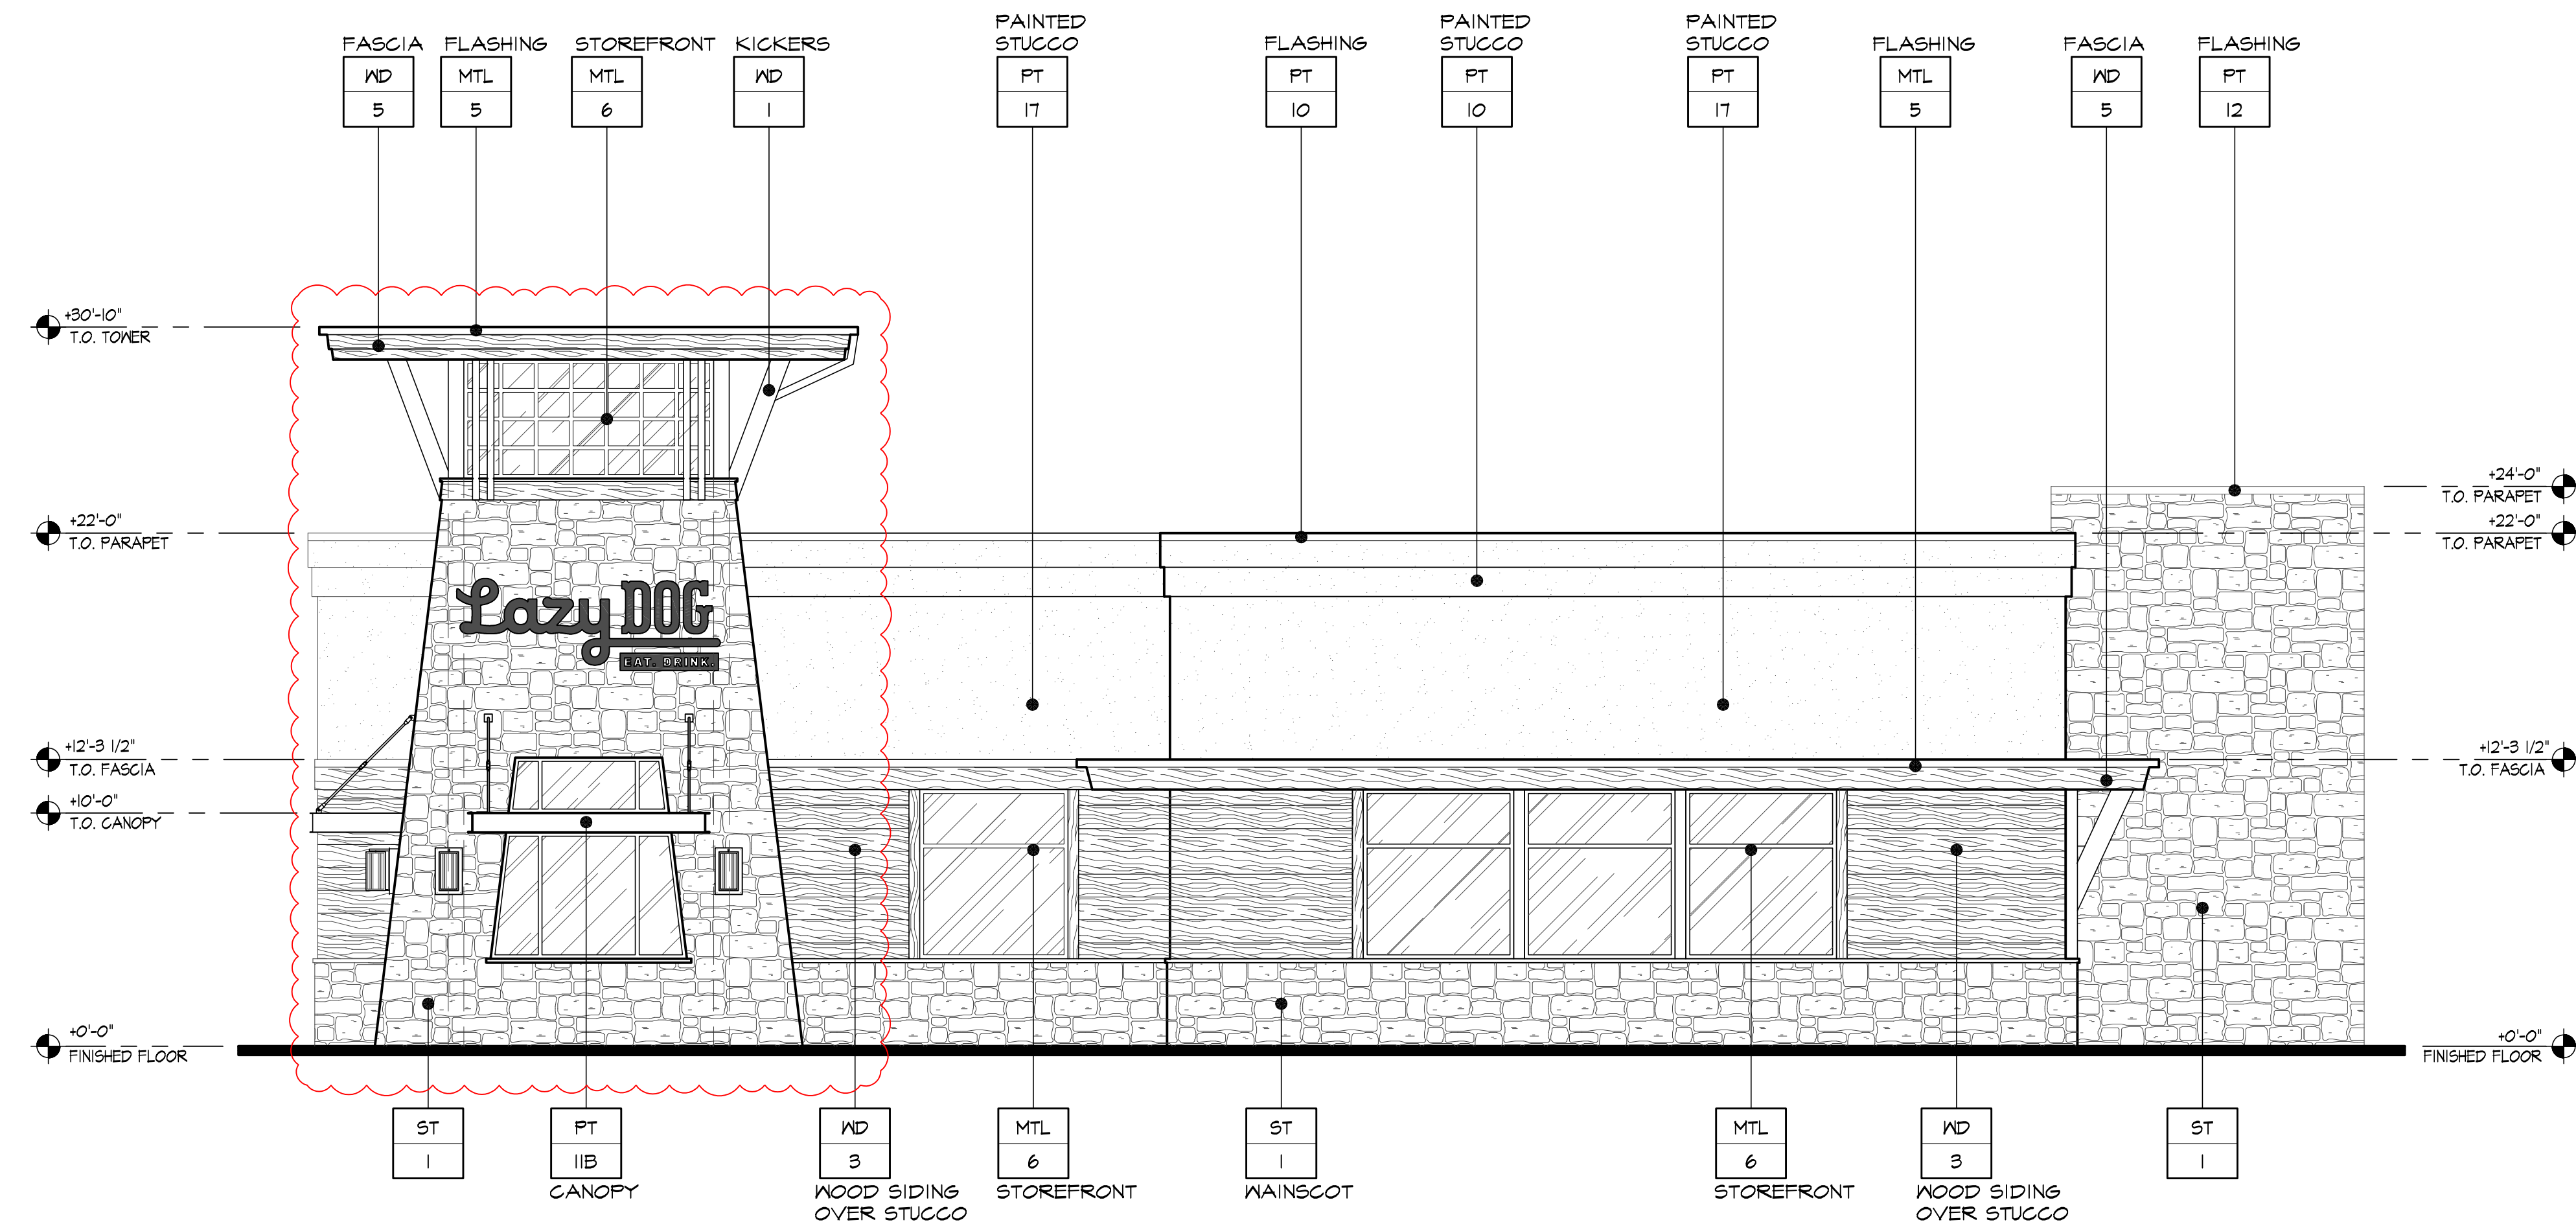

SOUTH ELEVATION

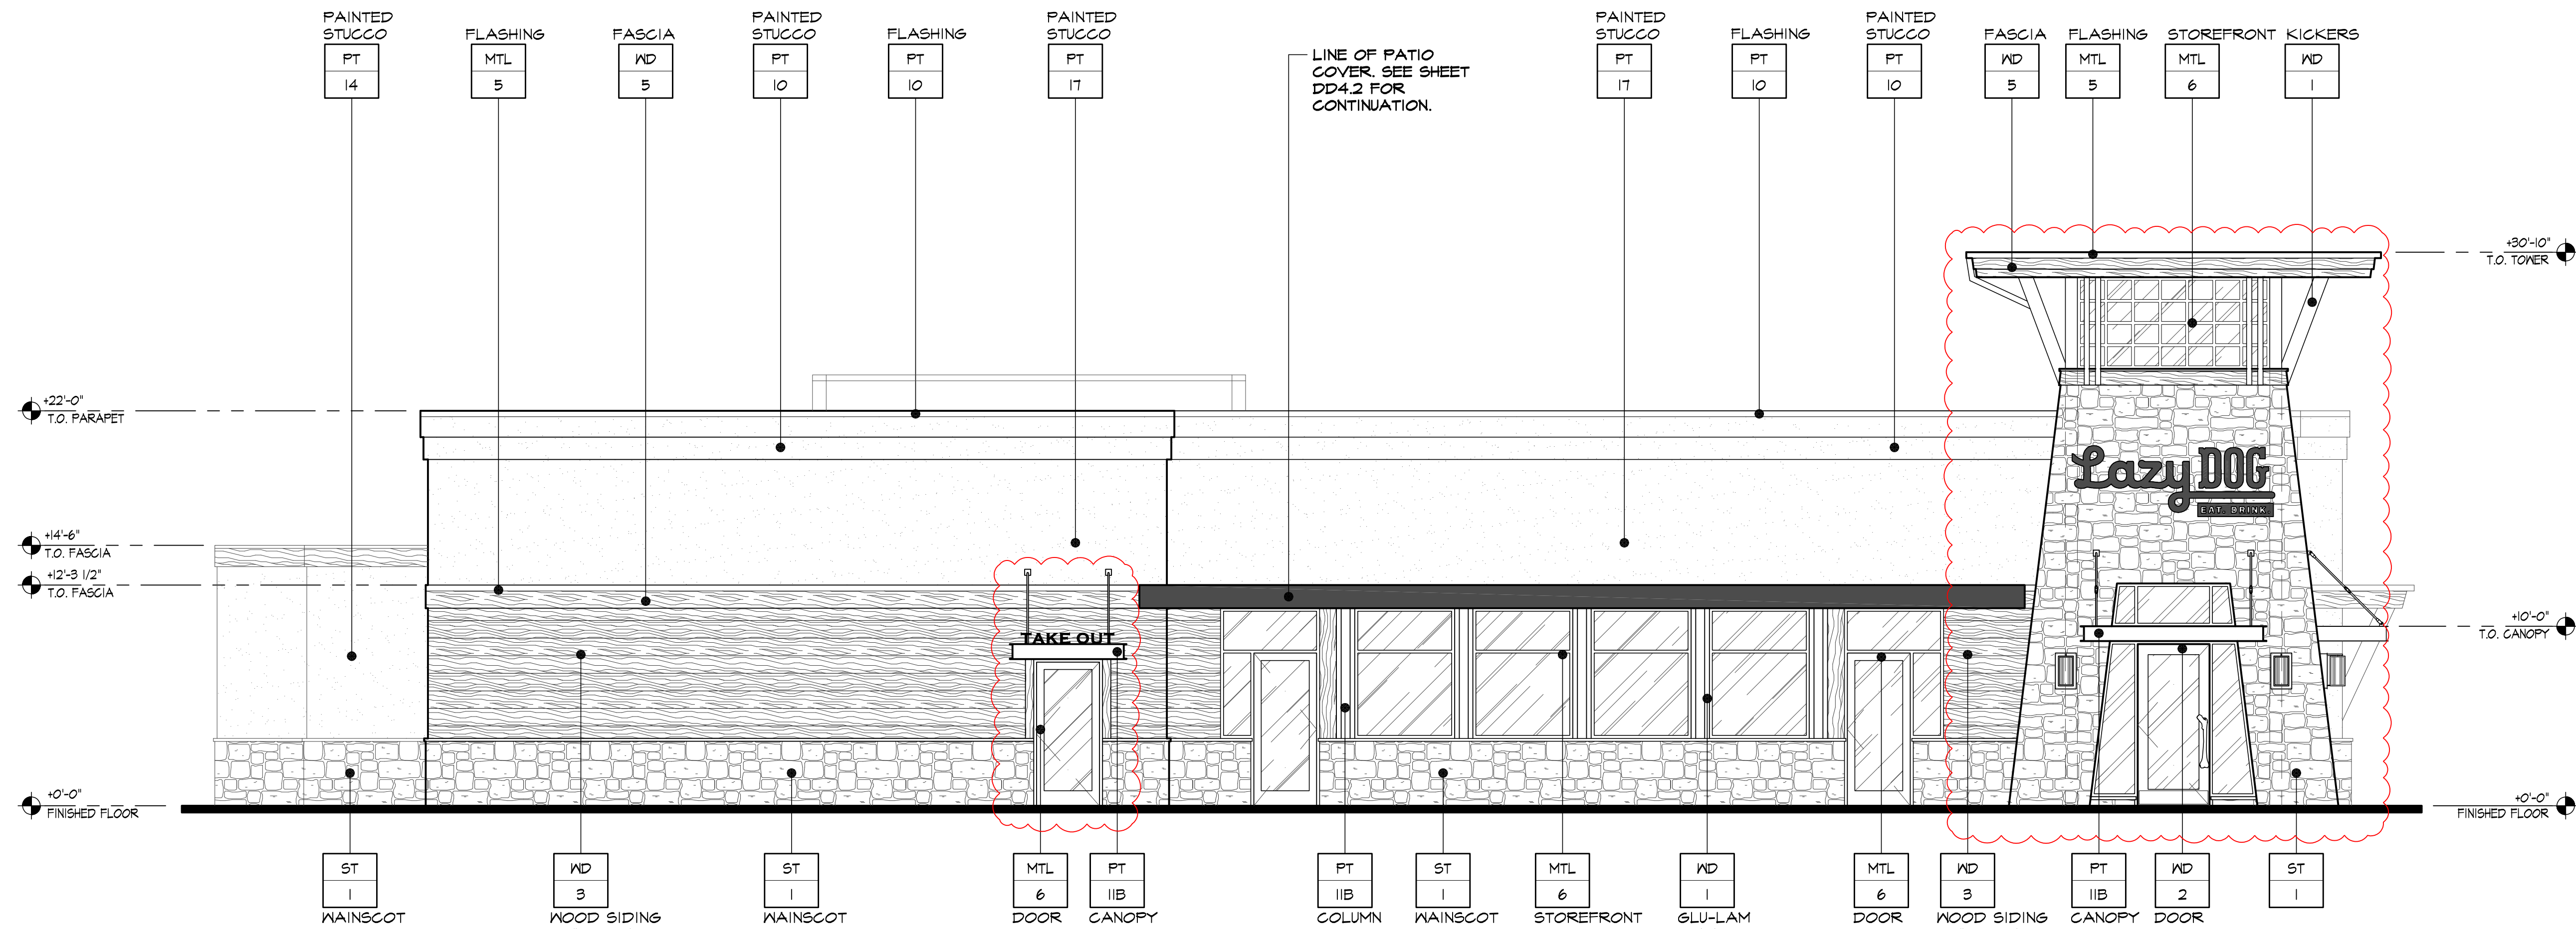

WEST ELEVATION

EXTERIOR FINISHES

| | | |
|-----|-----|--|
| ST | 1 | STONE VENEER. LAZY DOG CUSTOM BLEND. |
| MTL | 5 | BERRIDGE STANDING SEAM METAL ROOF (OR APPROVED EQUAL). COLOR: PPG #UG1256T8XL DURANAR GL DEEP RED |
| MTL | 6 | US ALUMINUM STOREFRONT WINDOWS (OR APPROVED EQUAL). COLOR: PPG #UG1256T8XL DURANAR GL DEEP RED |
| MTL | 14 | LOUVERS, PRE-FINISHED FLAT BLACK |
| WD | 1 | EXTERIOR WOOD TIMBERS. SPECIES: DOUGLAS FIR, VERTICAL GRAIN. COLOR: OLYMPIC ELITE WOODLAND OIL, SATIN, 'MOUNTAIN CEDAR', 1 COAT |
| WD | 3 | EXTERIOR 2x12 DOUGLAS FIR WOOD SIDING. SPECIES: DOUGLAS FIR. COLOR: 1 COAT BEHR PREMIUM WEATHER PROOFING ALL-IN-ONE TRANSPARENT, SATIN, 'CORDOYAN BROWN' T-104 |
| WD | 5 | EXTERIOR WOOD FASCIA. SPECIES: DOUGLAS FIR. COLOR: OLYMPIC ELITE WOODLAND OIL, SATIN, 'MOUNTAIN CEDAR', 1 COAT |
| WD | 6 | EXTERIOR GLU-LAM FASCIA. SPECIES: DOUGLAS FIR. COLOR: OLYMPIC ELITE WOODLAND OIL, SATIN, 'MOUNTAIN CEDAR', 1 COAT |
| PT | 10 | PPG PAINT W/ FLAT FINISH. COLOR: WINEBERRY (CUSTOM COLOR) |
| PT | 11B | PPG PAINT W/ SATIN FINISH. COLOR: 1001-T BLACK MAGIC |
| PT | 12 | PPG PAINT W/ FLAT FINISH. COLOR: 1022-4 ROCK SLIDE |
| PT | 14 | PPG PAINT W/ FLAT FINISH. COLOR: 1021-5 THUNDERBIRD |
| PT | 16 | PPG PAINT W/ FLAT FINISH. COLOR: 1035-T OBSIDIAN |
| PT | 17 | PPG PAINT W/ FLAT FINISH. COLOR: 1080-6 CINNAMON CRUNCH |



3337 SUSAN STREET, SUITE 100
COSTA MESA, CA 92626
PHONE: 714.596.9960
FAX: 714.596.9970
www.lazydogrestaurants.com

THESE DRAWINGS PREPARED BY LAZY DOG RESTAURANTS FOR THE PROJECT ARE FOR USE SOLELY WITH RESPECT TO THIS PROJECT AND UNLESS OTHERWISE PROVIDED, LAZY DOG RESTAURANTS SHALL BE DEEMED THE AUTHOR OF THESE DOCUMENTS AND SHALL RETAIN ALL COMMON LAW, STATUTORY AND OTHER RESERVED RIGHTS, INCLUDING COPYRIGHT. THESE DRAWINGS SHALL NOT BE USED BY OTHERS ON OTHER PROJECTS, FOR ADDITIONS TO THIS PROJECT OR FOR COMPLETION OF THIS PROJECT BY OTHERS, EXCEPT BY AGREEMENT IN WRITING BY LAZY DOG RESTAURANTS.

| | | |
|---------|-------------------------------------|-------------------------|
| 3.15.22 | <input checked="" type="checkbox"/> | SUBMIT TO LANDLORD |
| 6.15.22 | <input checked="" type="checkbox"/> | INFORMAL ARB SUBMITTAL |
| 6.18.24 | <input checked="" type="checkbox"/> | LL & CITY RESUBMITTAL |
| 7.3.24 | <input checked="" type="checkbox"/> | RESPONSE TO LL COMMENTS |
| | <input type="checkbox"/> | |
| | <input type="checkbox"/> | |
LOTIS WELLINGTON
WELLINGTON, FL 33414


Lazy Dog
EAT. DRINK.

SHEET TITLE
EXTERIOR ELEVATIONS

DRAWN BY
IS
CHECKED BY
RAF/DM
SCALE
3/16" = 1'-0"
JOB NO.

SHEET NUMBER

DD4.0

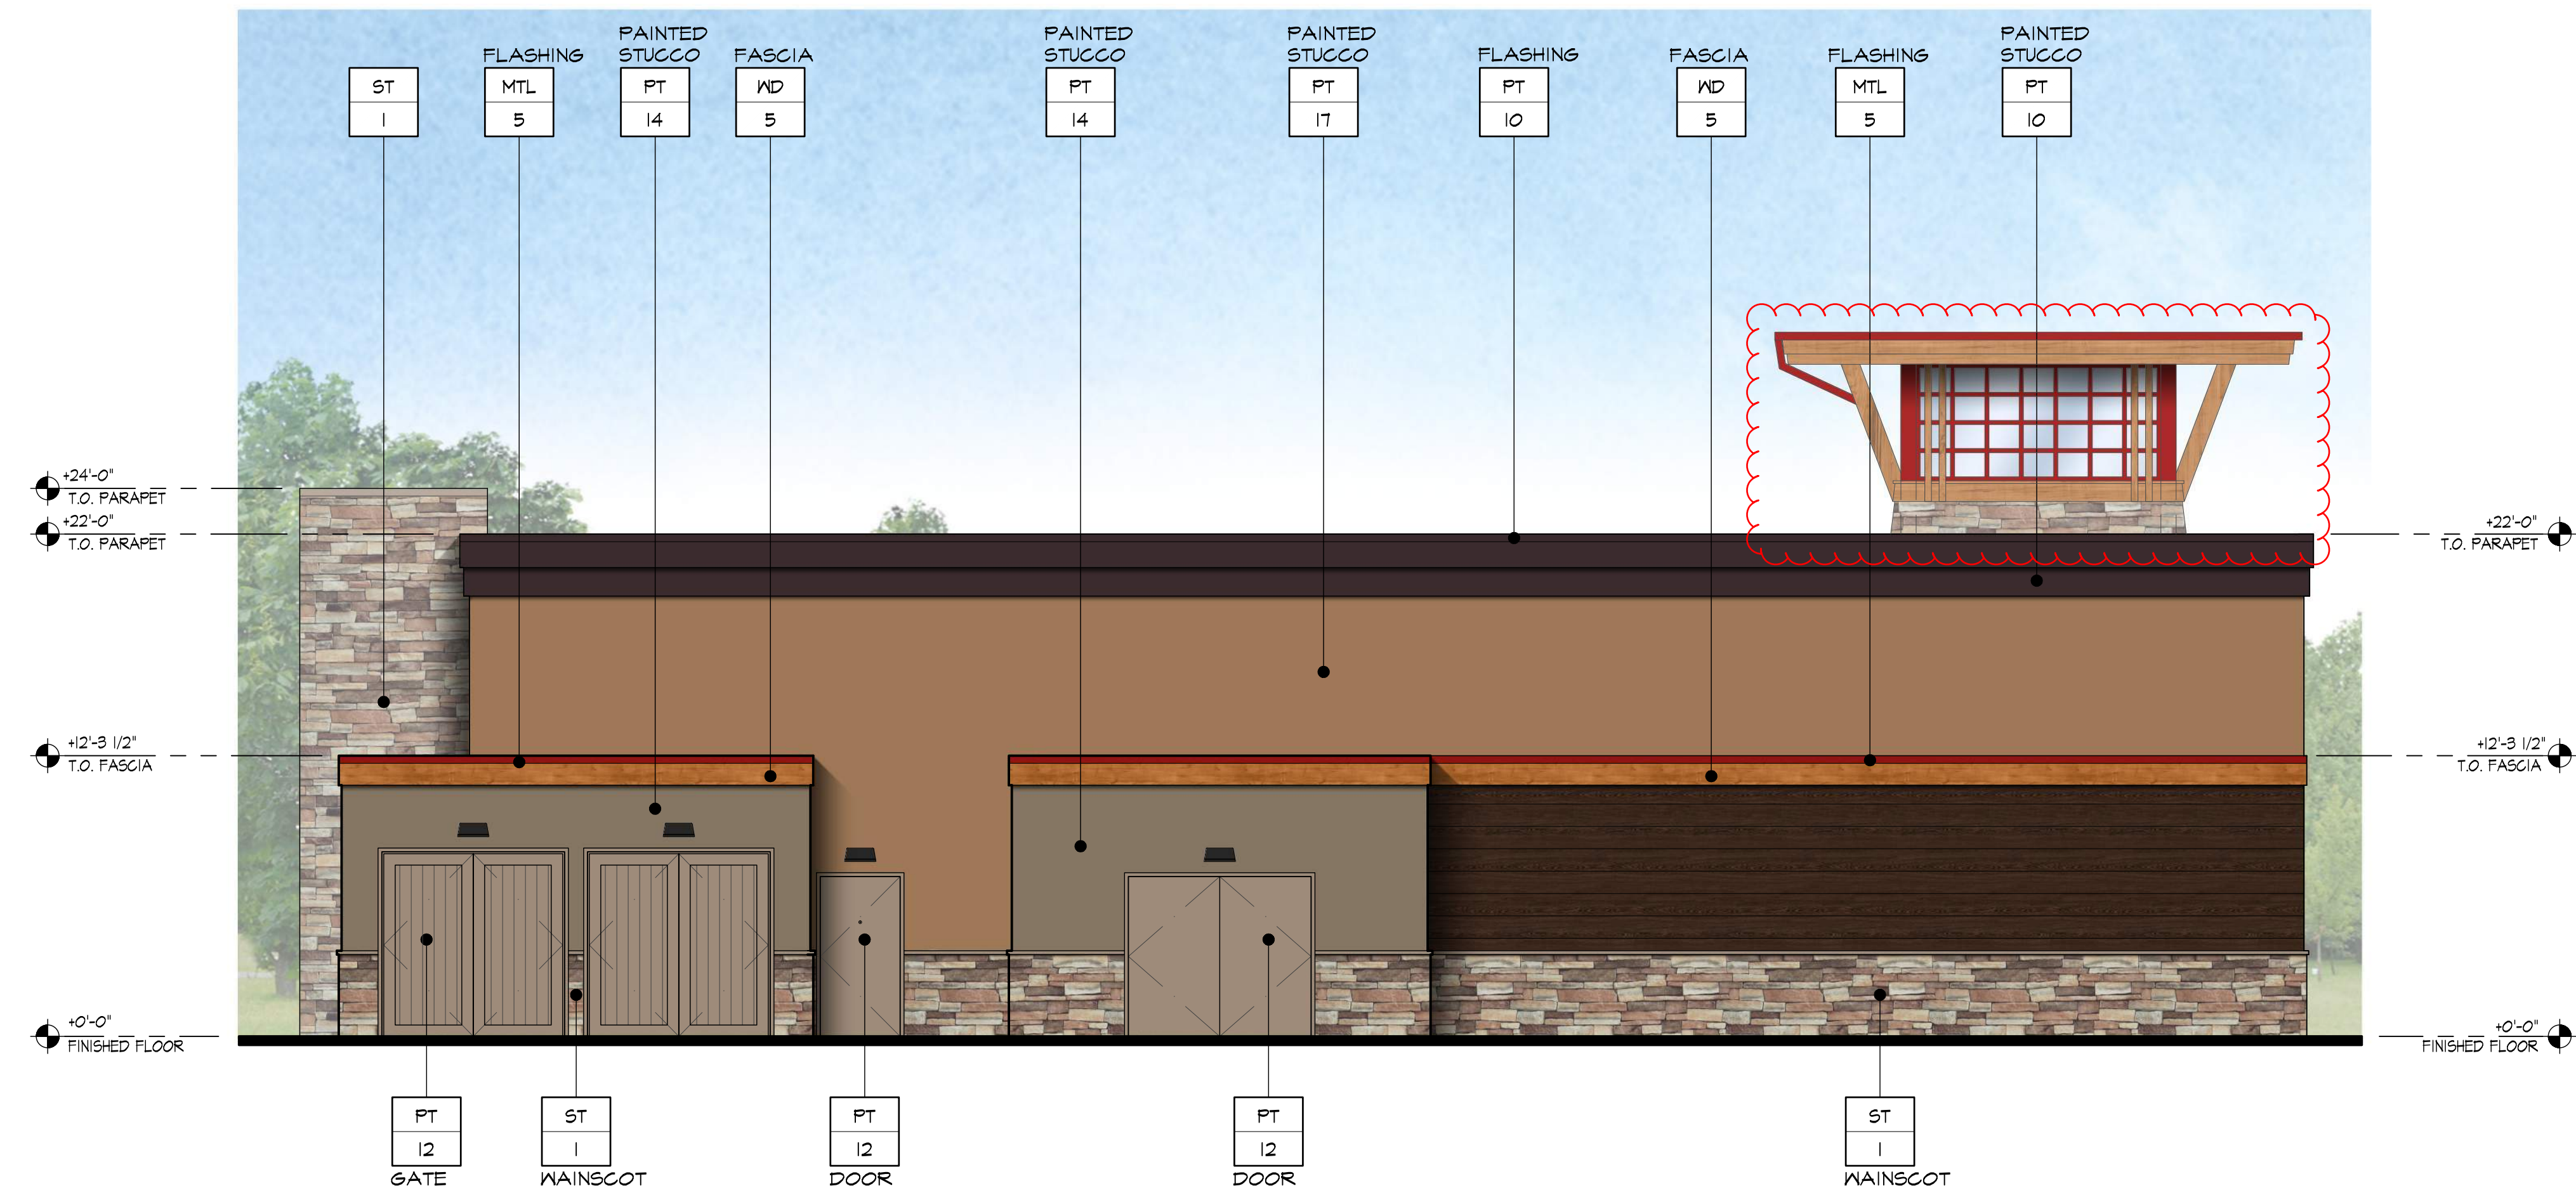

NORTH ELEVATION



EAST ELEVATION

EXTERIOR FINISHES

| | | |
|-----|-----|--|
| ST | 1 | STONE VENEER. LAZY DOG CUSTOM BLEND. |
| MTL | 5 | BERRIDGE STANDING SEAM METAL ROOF (OR APPROVED EQUAL). COLOR: PPG #UG1256T8XL DURANAR CL DEEP RED |
| MTL | 6 | US ALUMINUM STOREFRONT WINDOWS (OR APPROVED EQUAL). COLOR: PPG #UG1256T8XL DURANAR CL DEEP RED |
| MTL | 14 | LOUVERS, PRE-FINISHED FLAT BLACK |
| WD | 1 | EXTERIOR WOOD TIMBERS SPECIES: DOUGLAS FIR, VERTICAL GRAIN COLOR: OLYMPIC ELITE WOODLAND OIL, SATIN, 'MOUNTAIN CEDAR', 1 COAT |
| WD | 3 | EXTERIOR 2x12 DOUGLAS FIR WOOD SIDING. SPECIES: DOUGLAS FIR COLOR: 1 COAT BEHR PREMIUM WEATHER PROOFING ALL-IN-ONE TRANSPARENT, SATIN, 'CORDOVAN BROWN' T-104 |
| WD | 5 | EXTERIOR WOOD FASCIA SPECIES: DOUGLAS FIR COLOR: OLYMPIC ELITE WOODLAND OIL, SATIN, 'MOUNTAIN CEDAR', 1 COAT |
| WD | 6 | EXTERIOR GLU-LAM FASCIA SPECIES: DOUGLAS FIR COLOR: OLYMPIC ELITE WOODLAND OIL, SATIN, 'MOUNTAIN CEDAR', 1 COAT |
| PT | 10 | PPG PAINT W/ FLAT FINISH. COLOR: WINEBERRY (CUSTOM COLOR) |
| PT | 11B | PPG PAINT W/ SATIN FINISH. COLOR: 1001-T BLACK MAGIC |
| PT | 12 | PPG PAINT W/ FLAT FINISH. COLOR: 1022-4 ROCK SLIDE |
| PT | 14 | PPG PAINT W/ FLAT FINISH. COLOR: 1021-5 THUNDERBIRD |
| PT | 16 | PPG PAINT W/ FLAT FINISH. COLOR: 1035-T OBSIDIAN |
| PT | 17 | PPG PAINT W/ FLAT FINISH. COLOR: 1080-6 CINNAMON CRUNCH |




3337 SUSAN STREET, SUITE 100
COSTA MESA, CA 92626
PHONE: 714.596.9960
FAX: 714.596.9970
www.lazydogrestaurants.com

THESE DRAWINGS PREPARED BY LAZY DOG RESTAURANTS FOR THIS PROJECT ARE FOR USE SOLELY WITH RESPECT TO THIS PROJECT AND UNLESS OTHERWISE PROVIDED, LAZY DOG RESTAURANTS SHALL BE DEEMED THE AUTHOR OF THESE DOCUMENTS AND SHALL RETAIN ALL COMMON LAW, STATUTORY AND OTHER RESERVED RIGHTS, INCLUDING COPYRIGHT. THESE DRAWINGS SHALL NOT BE USED BY OTHERS ON OTHER PROJECTS, FOR ADDITIONS TO THIS PROJECT OR FOR COMPLETION OF THIS PROJECT BY OTHERS, EXCEPT BY AGREEMENT IN WRITING BY LAZY DOG RESTAURANTS.

| | | |
|---------|-------------------------------------|-------------------------|
| 3.15.22 | <input checked="" type="checkbox"/> | SUBMIT TO LANDLORD |
| 6.15.22 | <input checked="" type="checkbox"/> | INFORMAL ARB SUBMITTAL |
| 6.18.24 | <input checked="" type="checkbox"/> | LL & CITY RESUBMITTAL |
| 7.3.24 | <input checked="" type="checkbox"/> | RESPONSE TO LL COMMENTS |
| | <input type="checkbox"/> | |
| | <input type="checkbox"/> | |
LOTIS WELLINGTON
WELLINGTON, FL 33414

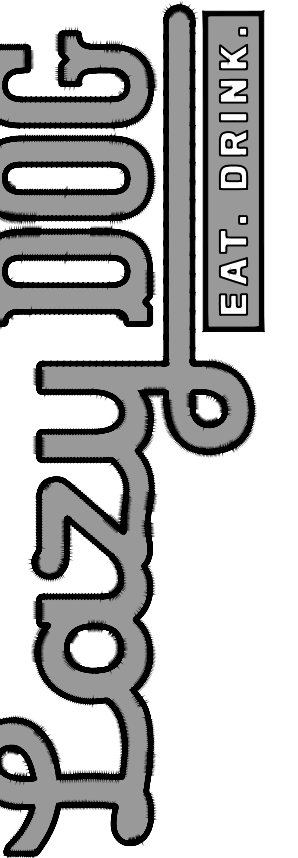

SHEET TITLE
**EXTERIOR
ELEVATIONS**

DRAWN BY
IS
CHECKED BY
RAF/DM
SCALE
3/16" = 1'-0"
JOB NO.

SHEET NUMBER

DD4.1

EXTERIOR FINISHES

| | | |
|-----|-----|--|
| ST | 1 | STONE VENEER. LAZY DOG CUSTOM BLEND. |
| MTL | 5 | BERRIDGE STANDING SEAM METAL ROOF (OR APPROVED EQUAL). COLOR: PP6 #UG1256T8XL DURANAR CL DEEP RED |
| MTL | 6 | US ALUMINUM STOREFRONT WINDOWS (OR APPROVED EQUAL). COLOR: PP6 #UG1256T8XL DURANAR CL DEEP RED |
| MTL | 14 | LOUVERS, PRE-FINISHED FLAT BLACK |
| WD | 1 | EXTERIOR WOOD TIMBERS SPECIES: DOUGLAS FIR, VERTICAL GRAIN COLOR: OLYMPIC ELITE WOODLAND OIL, SATIN, 'MOUNTAIN CEDAR', 1 COAT |
| WD | 3 | EXTERIOR 2x12 DOUGLAS FIR WOOD SIDING. SPECIES: DOUGLAS FIR COLOR: 1 COAT BEHR PREMIUM WEATHER PROOFING ALL-IN-ONE TRANSPARENT, SATIN, 'CORDOVAN BROWN' T-104 |
| WD | 5 | EXTERIOR WOOD FASCIA SPECIES: DOUGLAS FIR COLOR: OLYMPIC ELITE WOODLAND OIL, SATIN, 'MOUNTAIN CEDAR', 1 COAT |
| WD | 6 | EXTERIOR GLU-LAM FASCIA SPECIES: DOUGLAS FIR COLOR: OLYMPIC ELITE WOODLAND OIL, SATIN, 'MOUNTAIN CEDAR', 1 COAT |
| PT | 10 | PP6 PAINT W/ FLAT FINISH. COLOR: WINEBERRY (CUSTOM COLOR) |
| PT | 11B | PP6 PAINT W/ SATIN FINISH. COLOR: 1001-T BLACK MAGIC |
| PT | 12 | PP6 PAINT W/ FLAT FINISH. COLOR: 1022-4 ROCK SLIDE |
| PT | 14 | PP6 PAINT W/ FLAT FINISH. COLOR: 1021-5 THUNDERBIRD |
| PT | 16 | PP6 PAINT W/ FLAT FINISH. COLOR: 1035-T OBSIDIAN |
| PT | 17 | PP6 PAINT W/ FLAT FINISH. COLOR: 1080-6 CINNAMON CRUNCH |




3337 SUSAN STREET, SUITE 100
COSTA MESA, CA 92626
PHONE: 714.596.9960
FAX: 714.596.9970
www.lazydogrestaurants.com

THESE DRAWINGS PREPARED BY LAZY DOG RESTAURANTS FOR THIS PROJECT ARE FOR USE SOLELY WITH RESPECT TO THIS PROJECT AND UNLESS OTHERWISE PROVIDED, LAZY DOG RESTAURANTS SHALL BE DEEMED THE AUTHOR OF THESE DOCUMENTS AND SHALL RETAIN ALL COMMON LAW, STATUTORY AND OTHER RESERVED RIGHTS, INCLUDING COPYRIGHT. THESE DRAWINGS SHALL NOT BE USED BY OTHERS ON OTHER PROJECTS, FOR ADDITIONS TO THIS PROJECT OR FOR COMPLETION OF THIS PROJECT BY OTHERS, EXCEPT BY AGREEMENT IN WRITING BY LAZY DOG RESTAURANTS.

| | | |
|---------|-------------------------------------|-------------------------|
| 3.15.22 | <input checked="" type="checkbox"/> | SUBMIT TO LANDLORD |
| 6.15.22 | <input checked="" type="checkbox"/> | INFORMAL ARB SUBMITTAL |
| 6.18.24 | <input checked="" type="checkbox"/> | LL & CITY RESUBMITTAL |
| 7.3.24 | <input checked="" type="checkbox"/> | RESPONSE TO LL COMMENTS |
| | <input type="checkbox"/> | |
| | <input type="checkbox"/> | |
LOTIS WELLINGTON
WELLINGTON, FL 33414

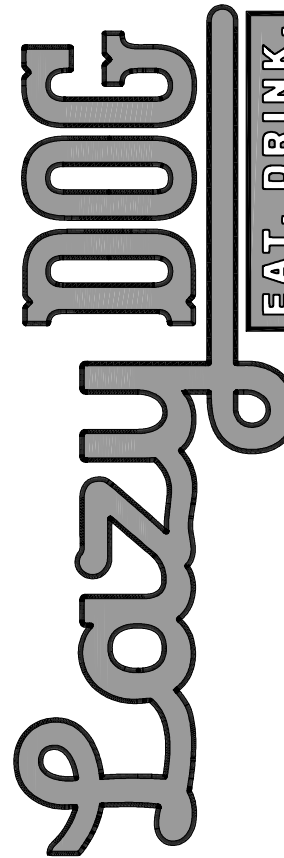


SHEET TITLE
EXTERIOR
ELEVATIONS


DRAWN BY
IS
CHECKED BY
RAF/DM
SCALE
3/16" = 1'-0"
JOB NO.

SHEET NUMBER


DD4.1

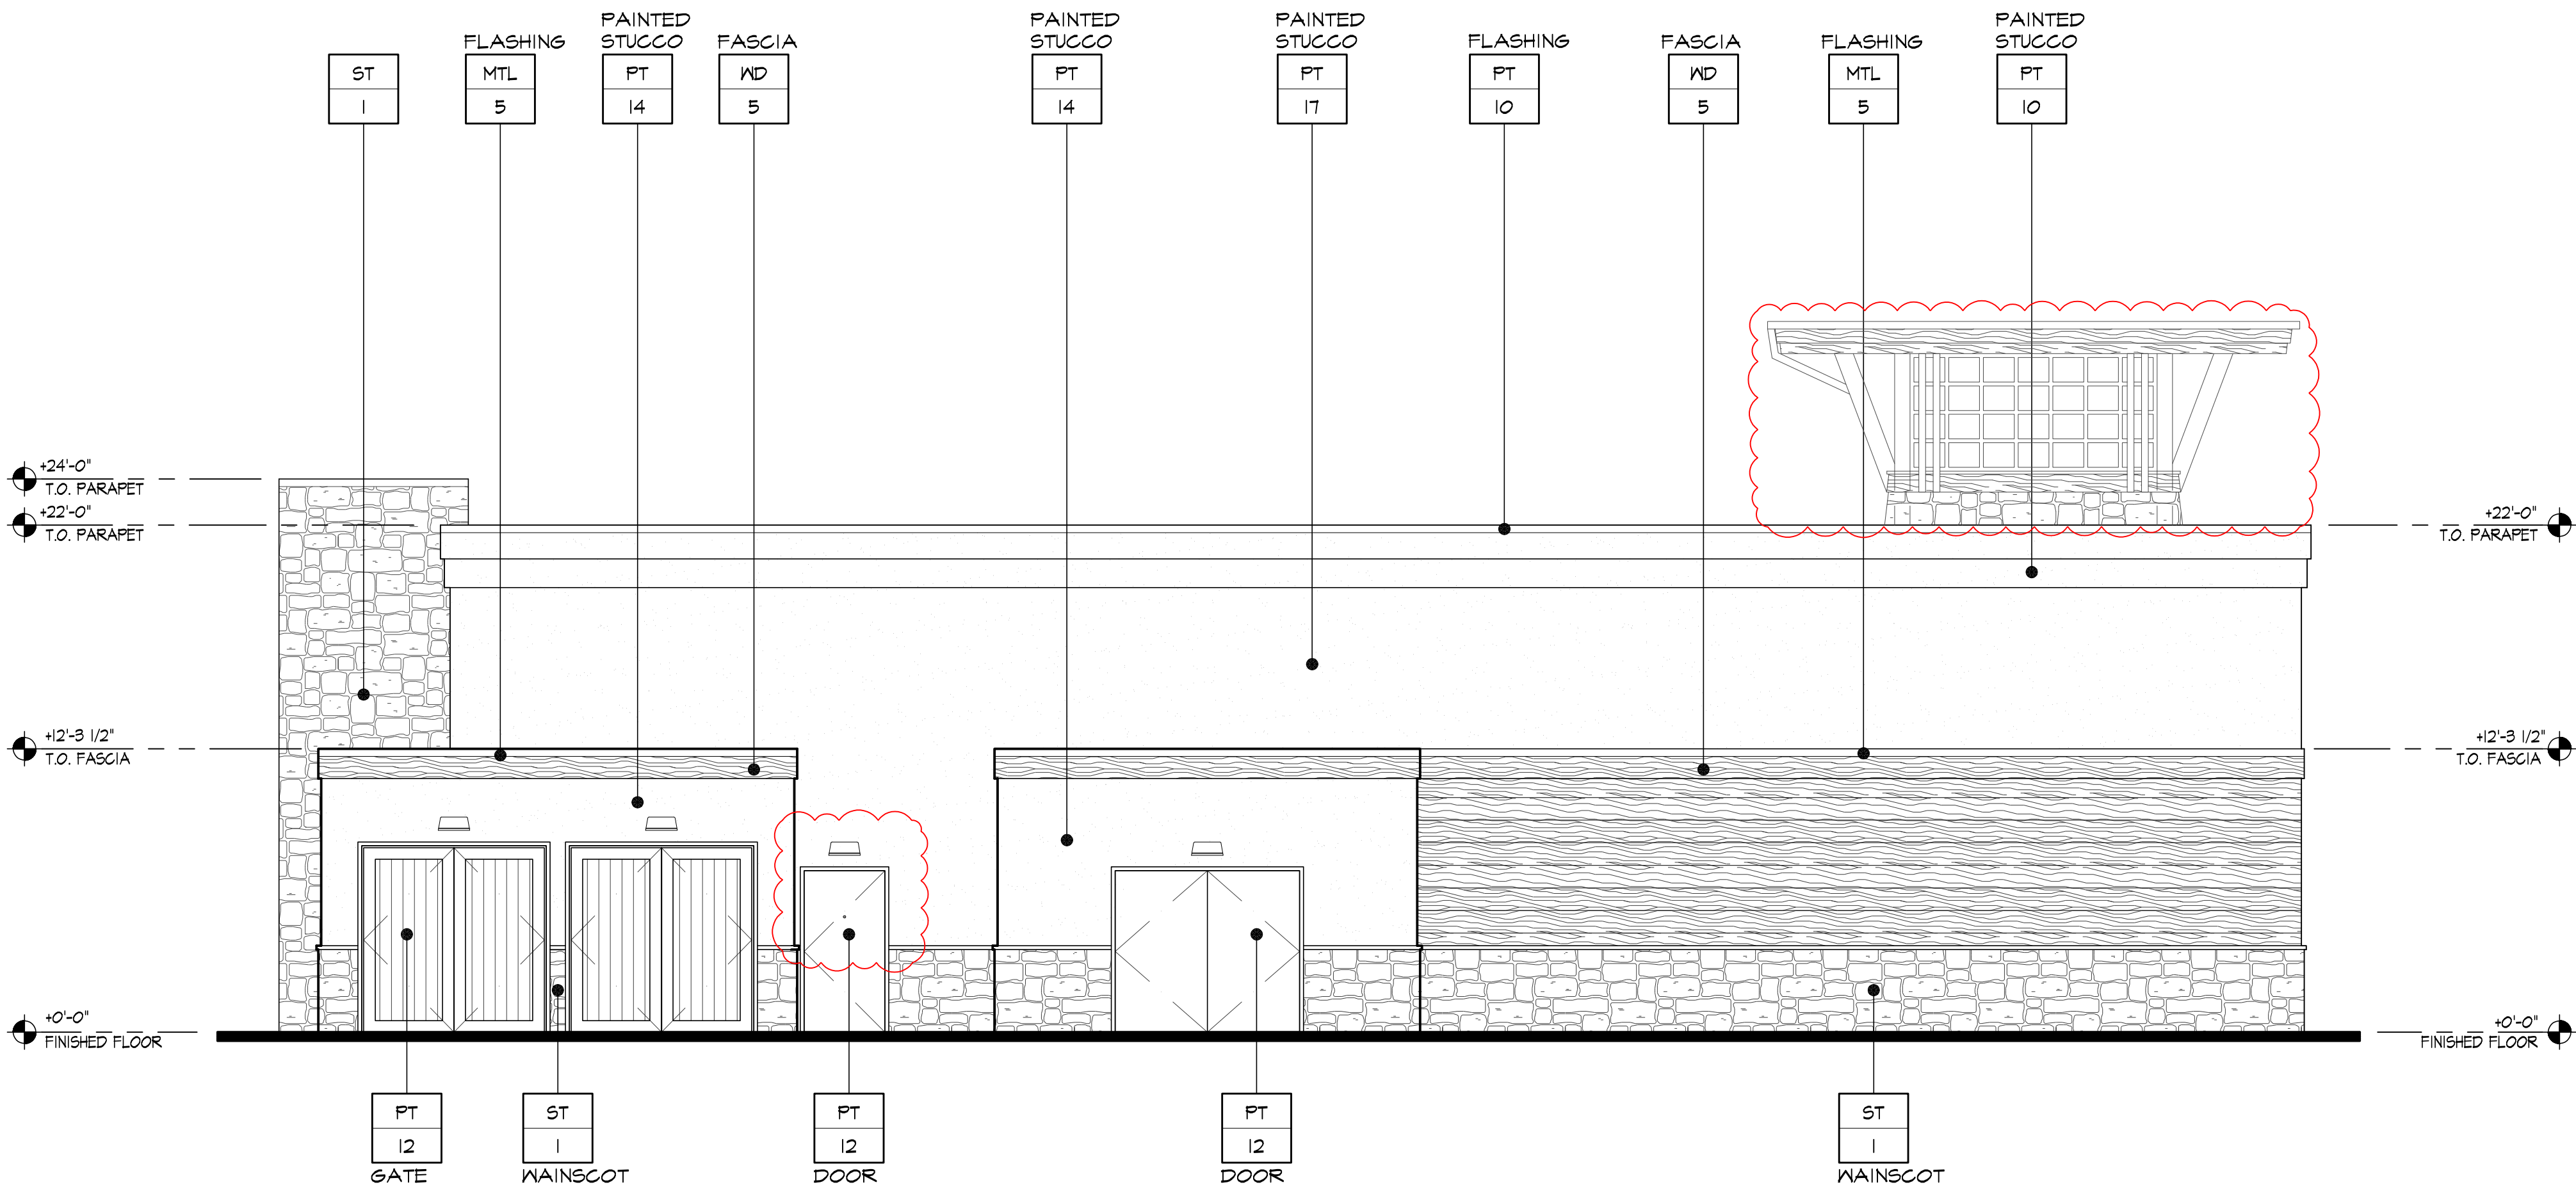


NORTH ELEVATION

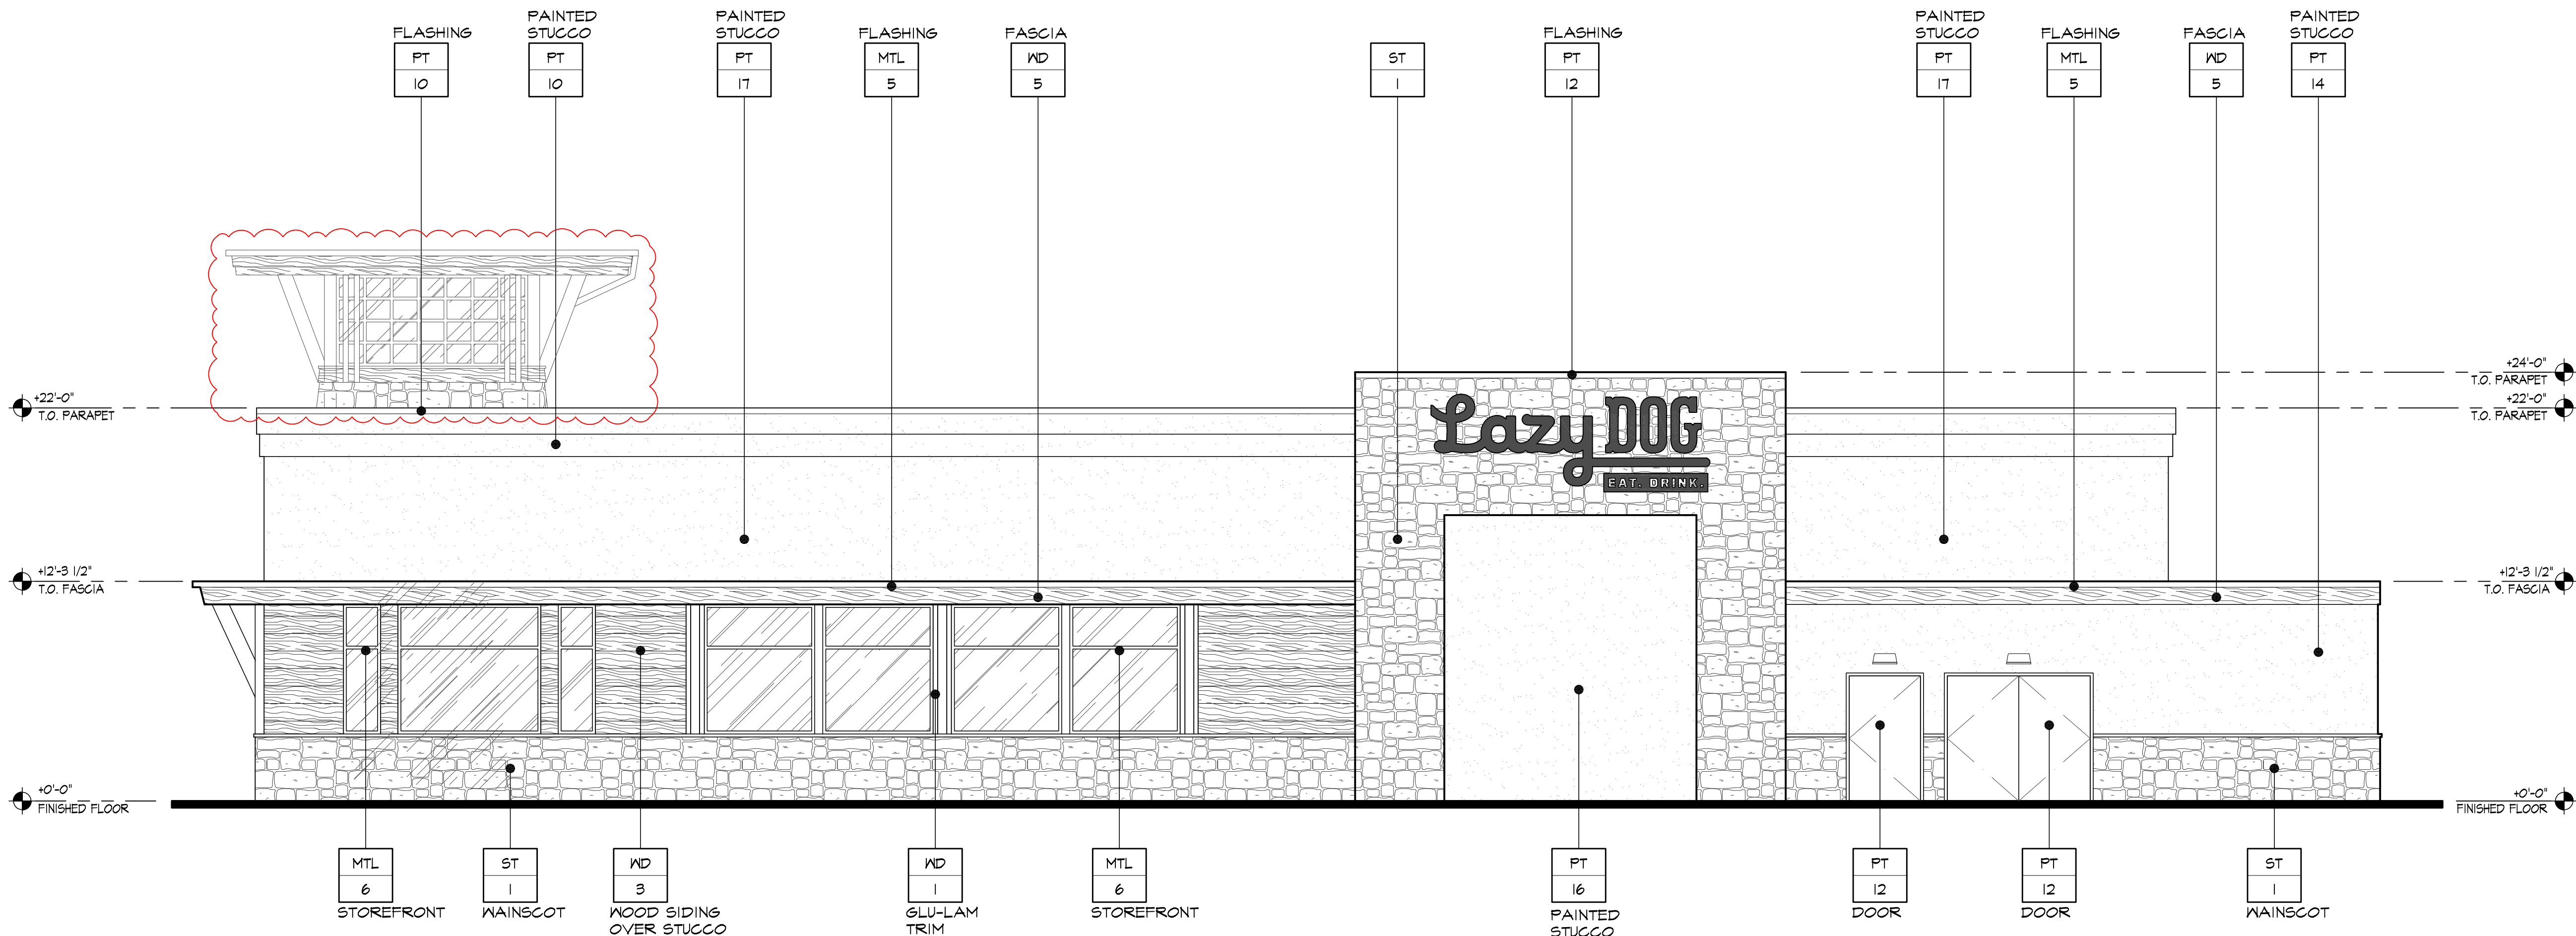


EAST ELEVATION

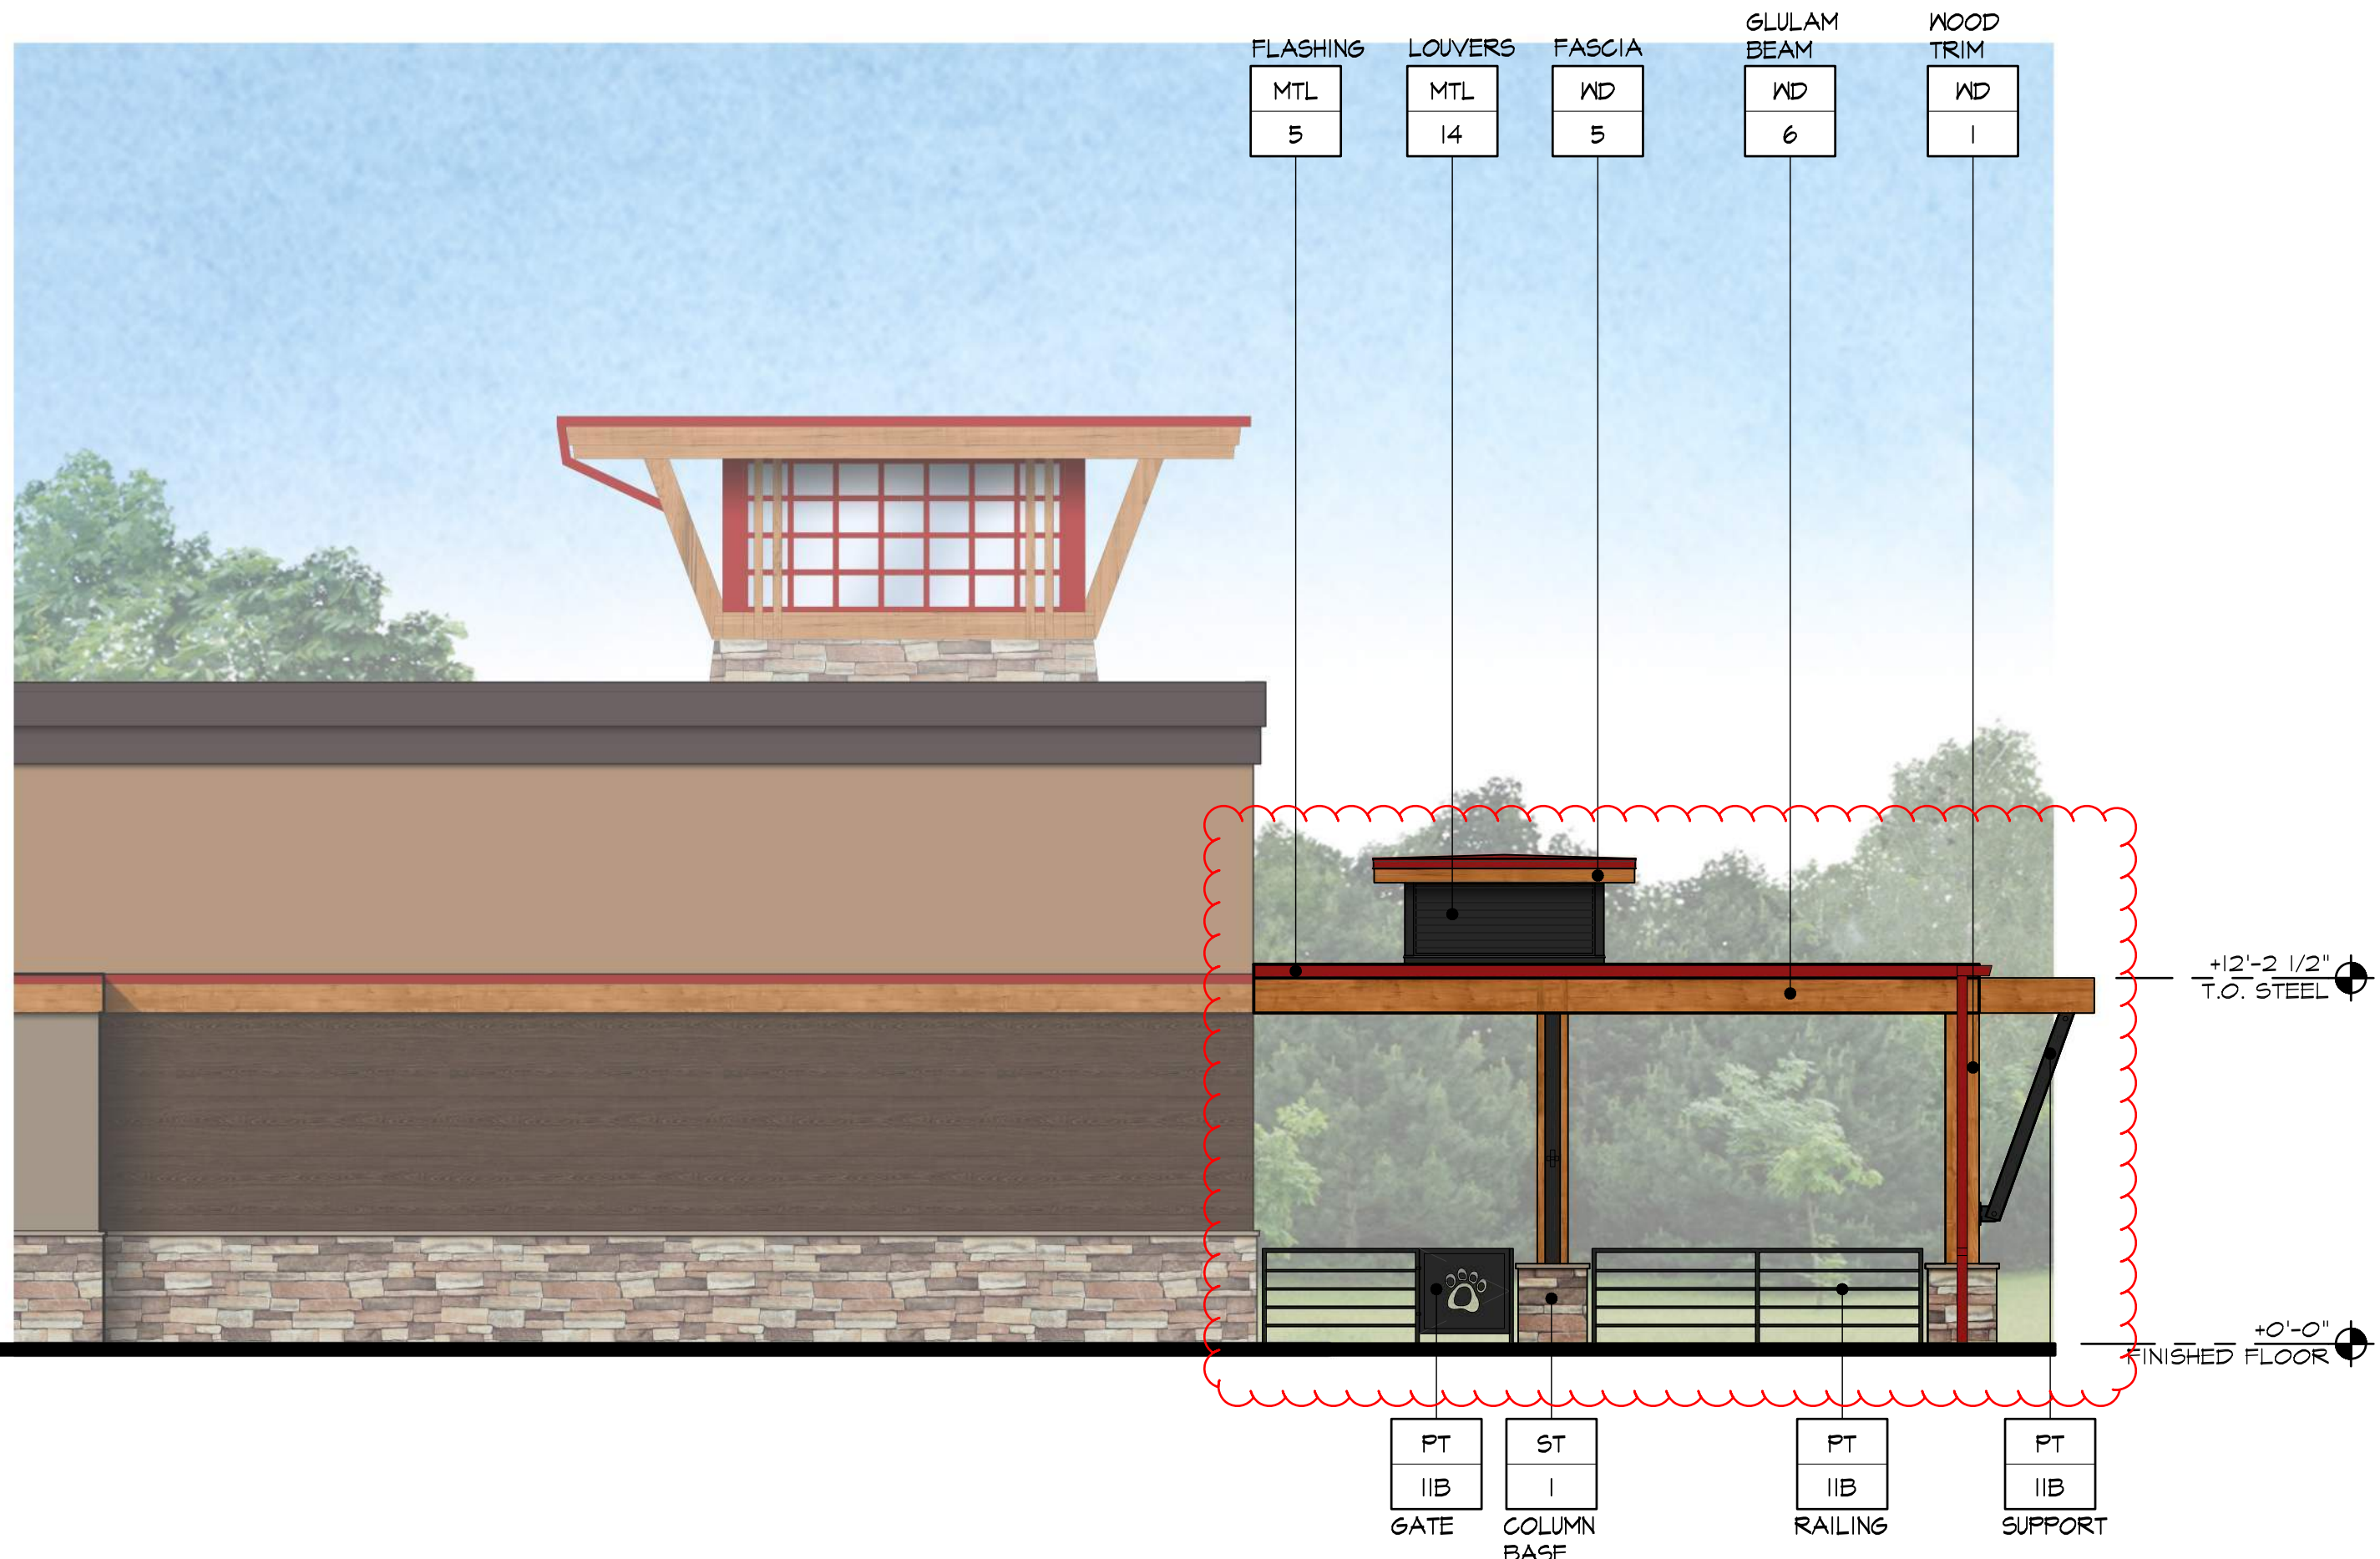

NORTH ELEVATION

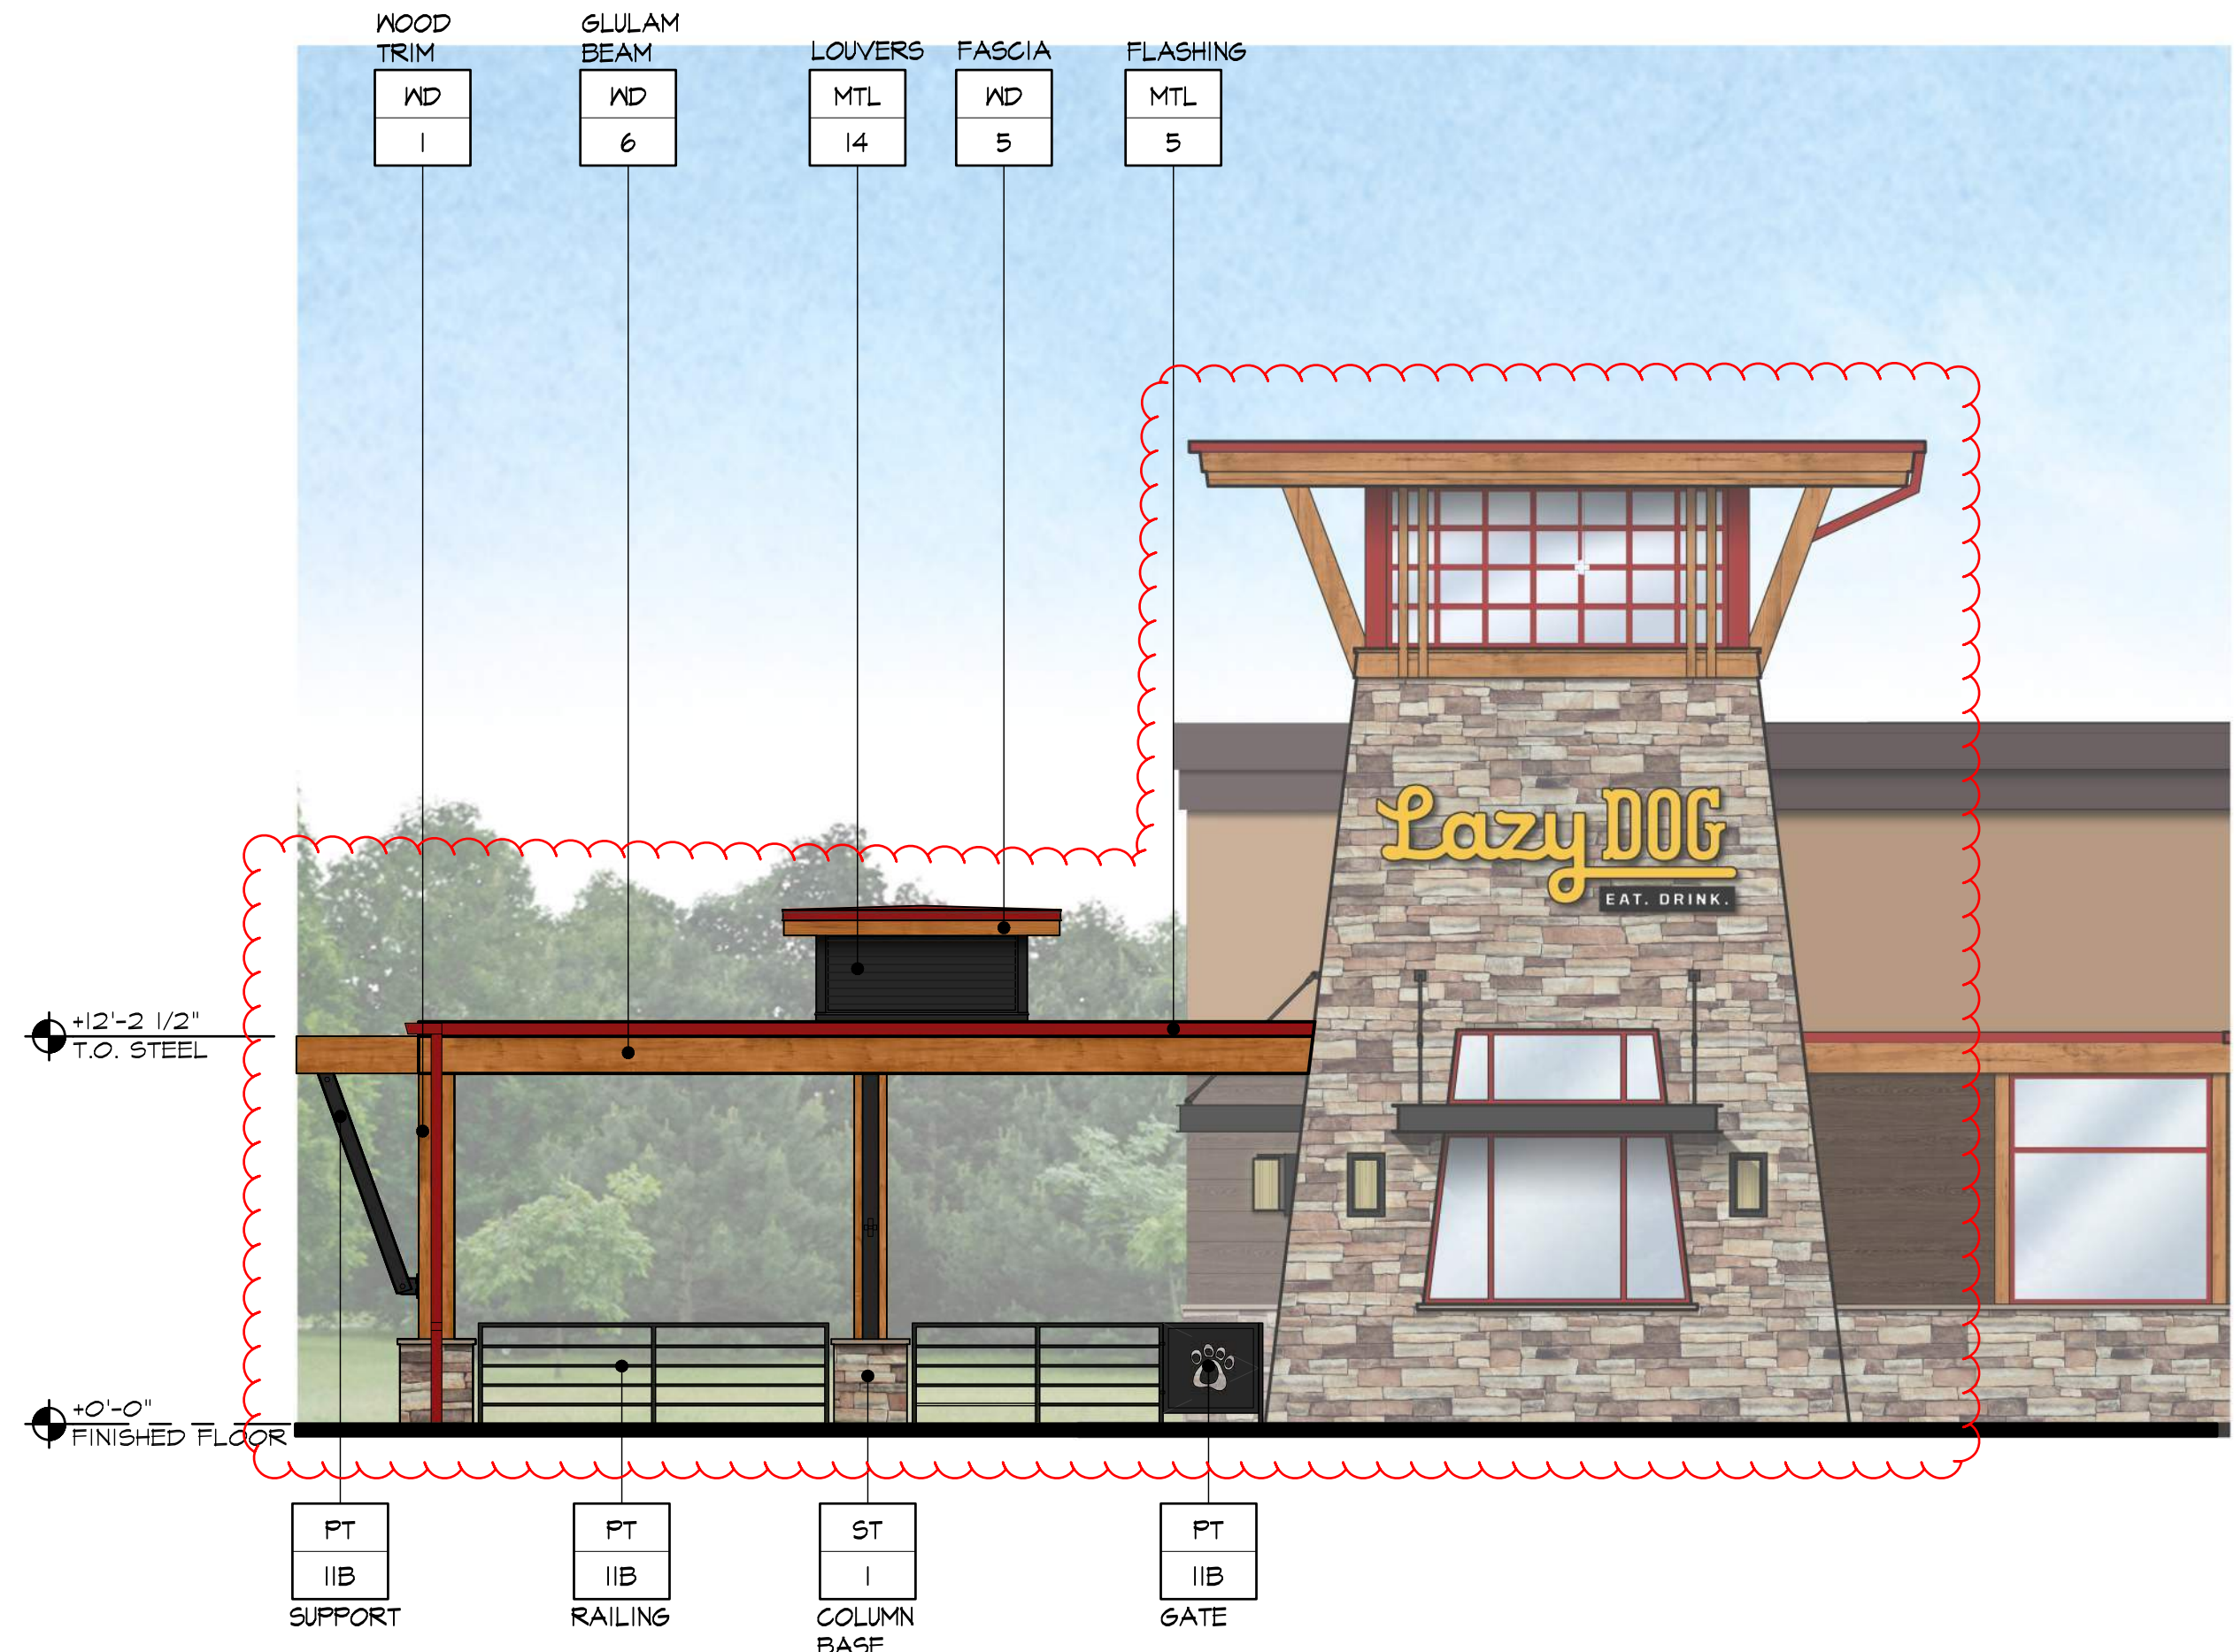

SOUTH ELEVATION

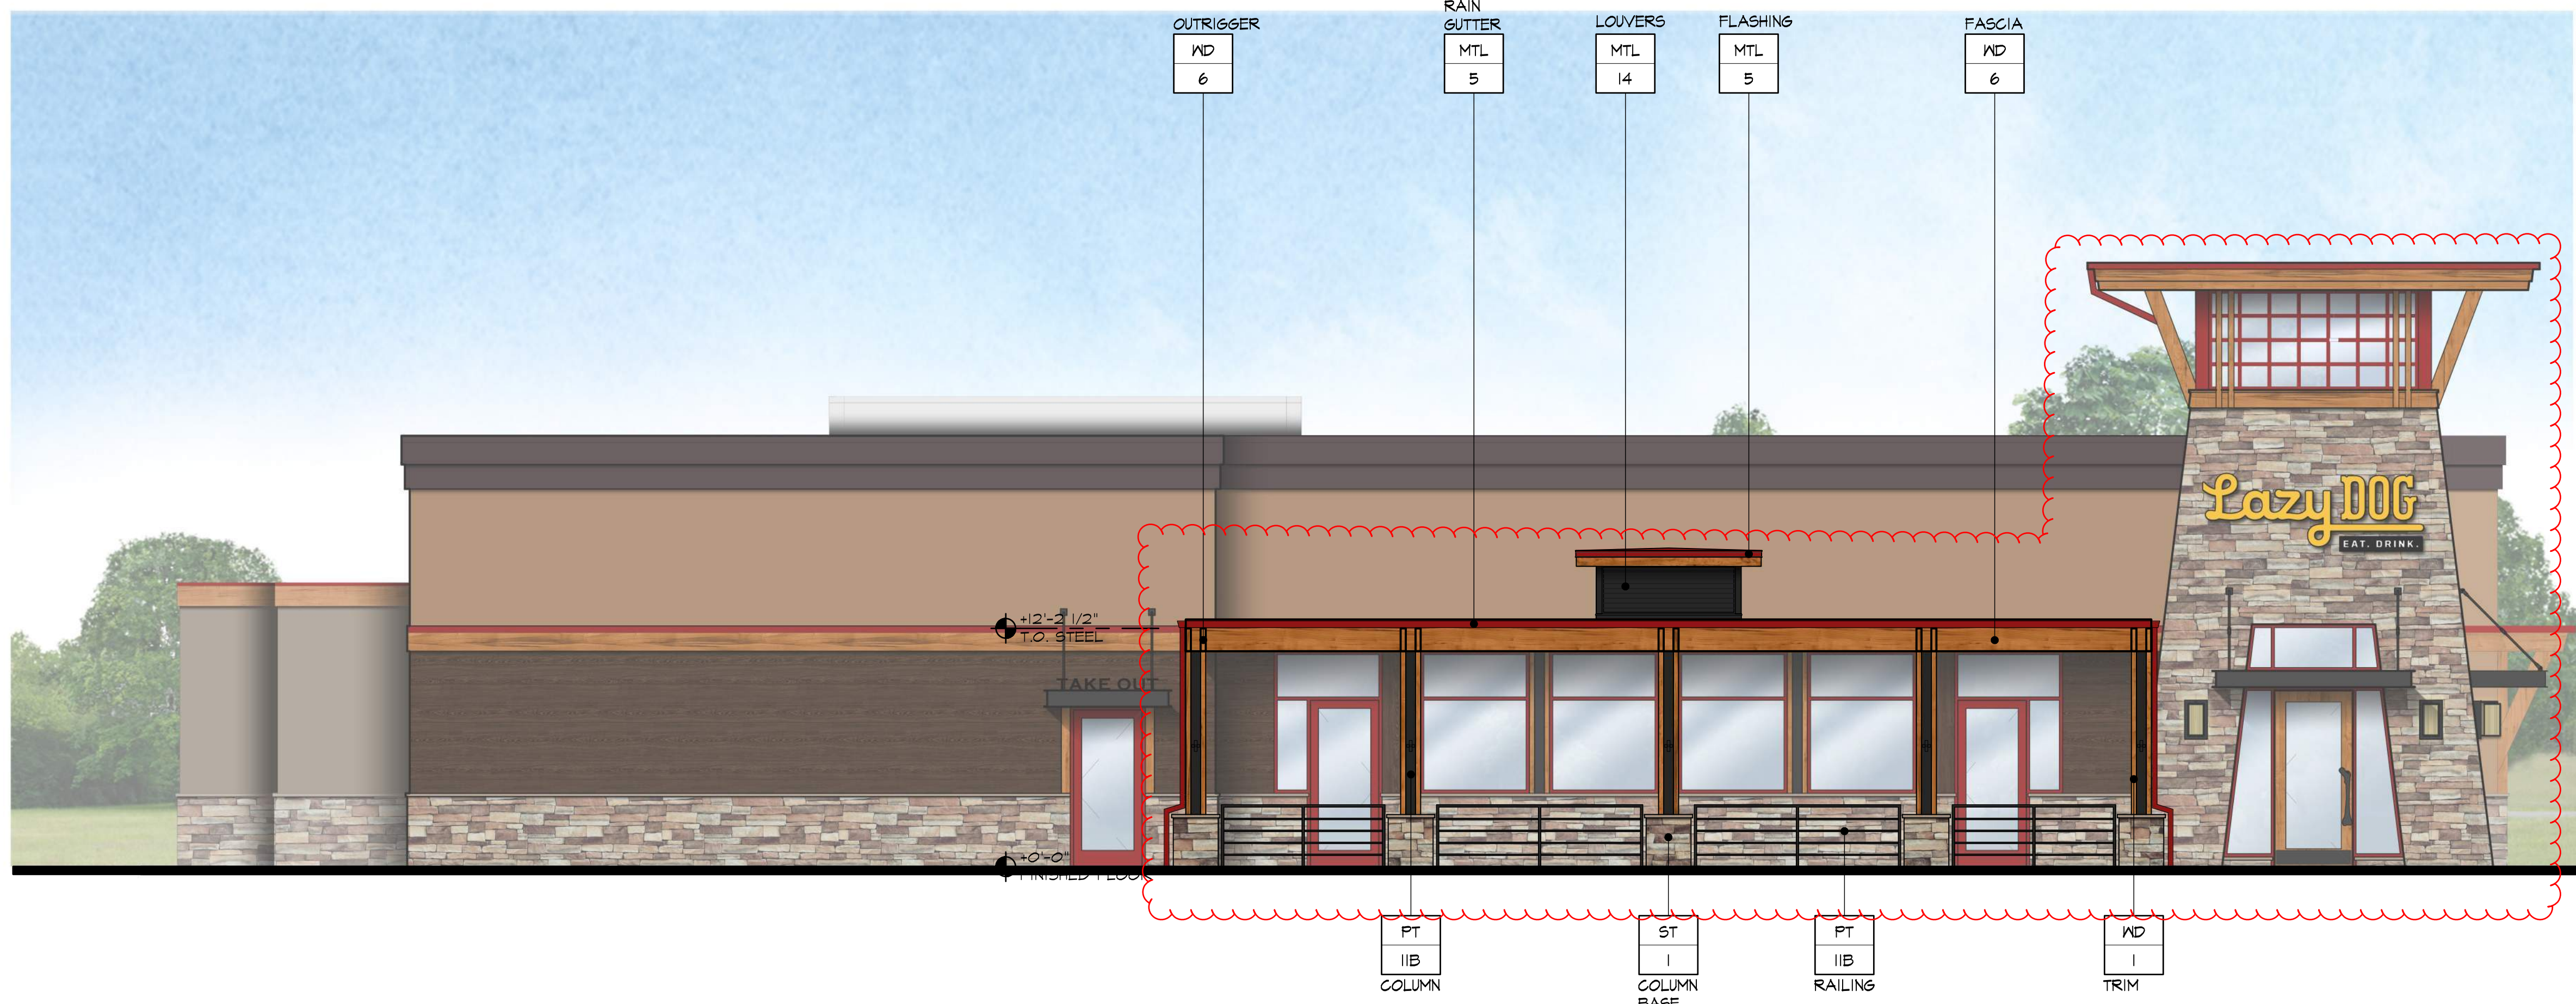

WEST ELEVATION




3337 SUSAN STREET, SUITE 100
COSTA MESA, CA 92626
PHONE: 714.596.9960
FAX: 714.596.9970
www.lazydogrestaurants.com

THESE DRAWINGS PREPARED BY LAZY DOG RESTAURANTS FOR THIS PROJECT ARE FOR USE SOLELY WITH RESPECT TO THIS PROJECT AND UNLESS OTHERWISE PROVIDED, LAZY DOG RESTAURANTS SHALL BE DEEMED THE AUTHOR OF THESE DOCUMENTS AND SHALL RETAIN ALL COMMON LAW, STATUTORY AND OTHER RESERVED RIGHTS, INCLUDING COPYRIGHT. THESE DRAWINGS SHALL NOT BE USED BY OTHERS ON OTHER PROJECTS, FOR ADDITIONS TO THIS PROJECT OR FOR COMPLETION OF THIS PROJECT BY OTHERS, EXCEPT BY AGREEMENT IN WRITING BY LAZY DOG RESTAURANTS.

| | | |
|---------|-------------------------------------|-------------------------|
| 3.15.22 | <input checked="" type="checkbox"/> | SUBMIT TO LANDLORD |
| 6.15.22 | <input checked="" type="checkbox"/> | INFORMAL ARB SUBMITTAL |
| 6.18.24 | <input checked="" type="checkbox"/> | LL & CITY RESUBMITTAL |
| 7.3.24 | <input checked="" type="checkbox"/> | RESPONSE TO LL COMMENTS |
| | <input type="checkbox"/> | |
| | <input type="checkbox"/> | |
LOTIS WELLINGTON
WELLINGTON, FL 33414

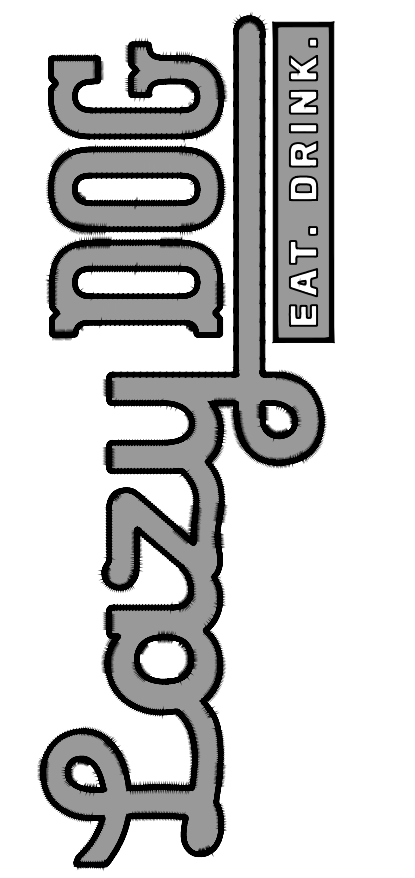

SHEET TITLE
EXTERIOR ELEVATIONS

DRAWN BY
IS
CHECKED BY
RAF/DM
SCALE
3/16" = 1'-0"
JOB NO.

SHEET NUMBER

DD4.2




3337 SUSAN STREET, SUITE 100
COSTA MESA, CA 92626
PHONE: 714.596.9960
FAX: 714.596.9970
www.lazydogrestaurants.com

THESE DRAWINGS PREPARED BY LAZY DOG RESTAURANTS FOR THIS PROJECT ARE FOR USE SOLELY WITH RESPECT TO THIS PROJECT AND UNLESS OTHERWISE PROVIDED, LAZY DOG RESTAURANTS SHALL BE DEEMED THE AUTHOR OF THESE DOCUMENTS AND SHALL RETAIN ALL COMMON LAW, STATUTORY AND OTHER RESERVED RIGHTS, INCLUDING COPYRIGHT. THESE DRAWINGS SHALL NOT BE USED BY OTHERS ON OTHER PROJECTS, FOR ADDITIONS TO THIS PROJECT OR FOR COMPLETION OF THIS PROJECT BY OTHERS, EXCEPT BY AGREEMENT IN WRITING BY LAZY DOG RESTAURANTS.

| | | |
|---------|-------------------------------------|-------------------------|
| 3.15.22 | <input checked="" type="checkbox"/> | SUBMIT TO LANDLORD |
| 6.15.22 | <input checked="" type="checkbox"/> | INFORMAL ARB SUBMITTAL |
| 6.18.24 | <input checked="" type="checkbox"/> | LL & CITY RESUBMITTAL |
| 7.3.24 | <input checked="" type="checkbox"/> | RESPONSE TO LL COMMENTS |
| | <input type="checkbox"/> | |
| | <input type="checkbox"/> | |
LOTIS WELLINGTON
WELLINGTON, FL 33414

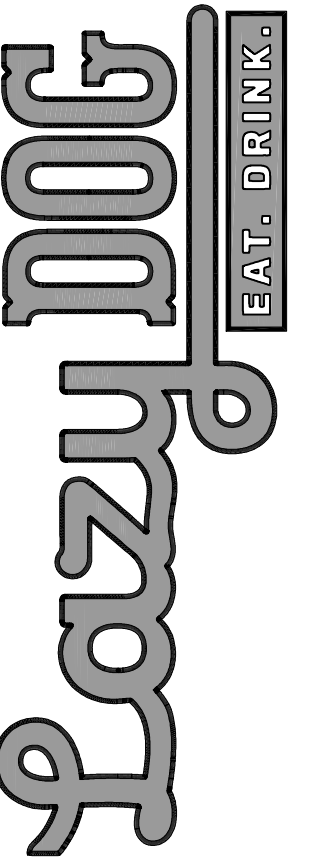


SHEET TITLE
**EXTERIOR
ELEVATIONS**


DRAWN BY
IS
CHECKED BY
RAF/DM
SCALE
3/16" = 1'-0"
JOB NO.

SHEET NUMBER


DD4.2

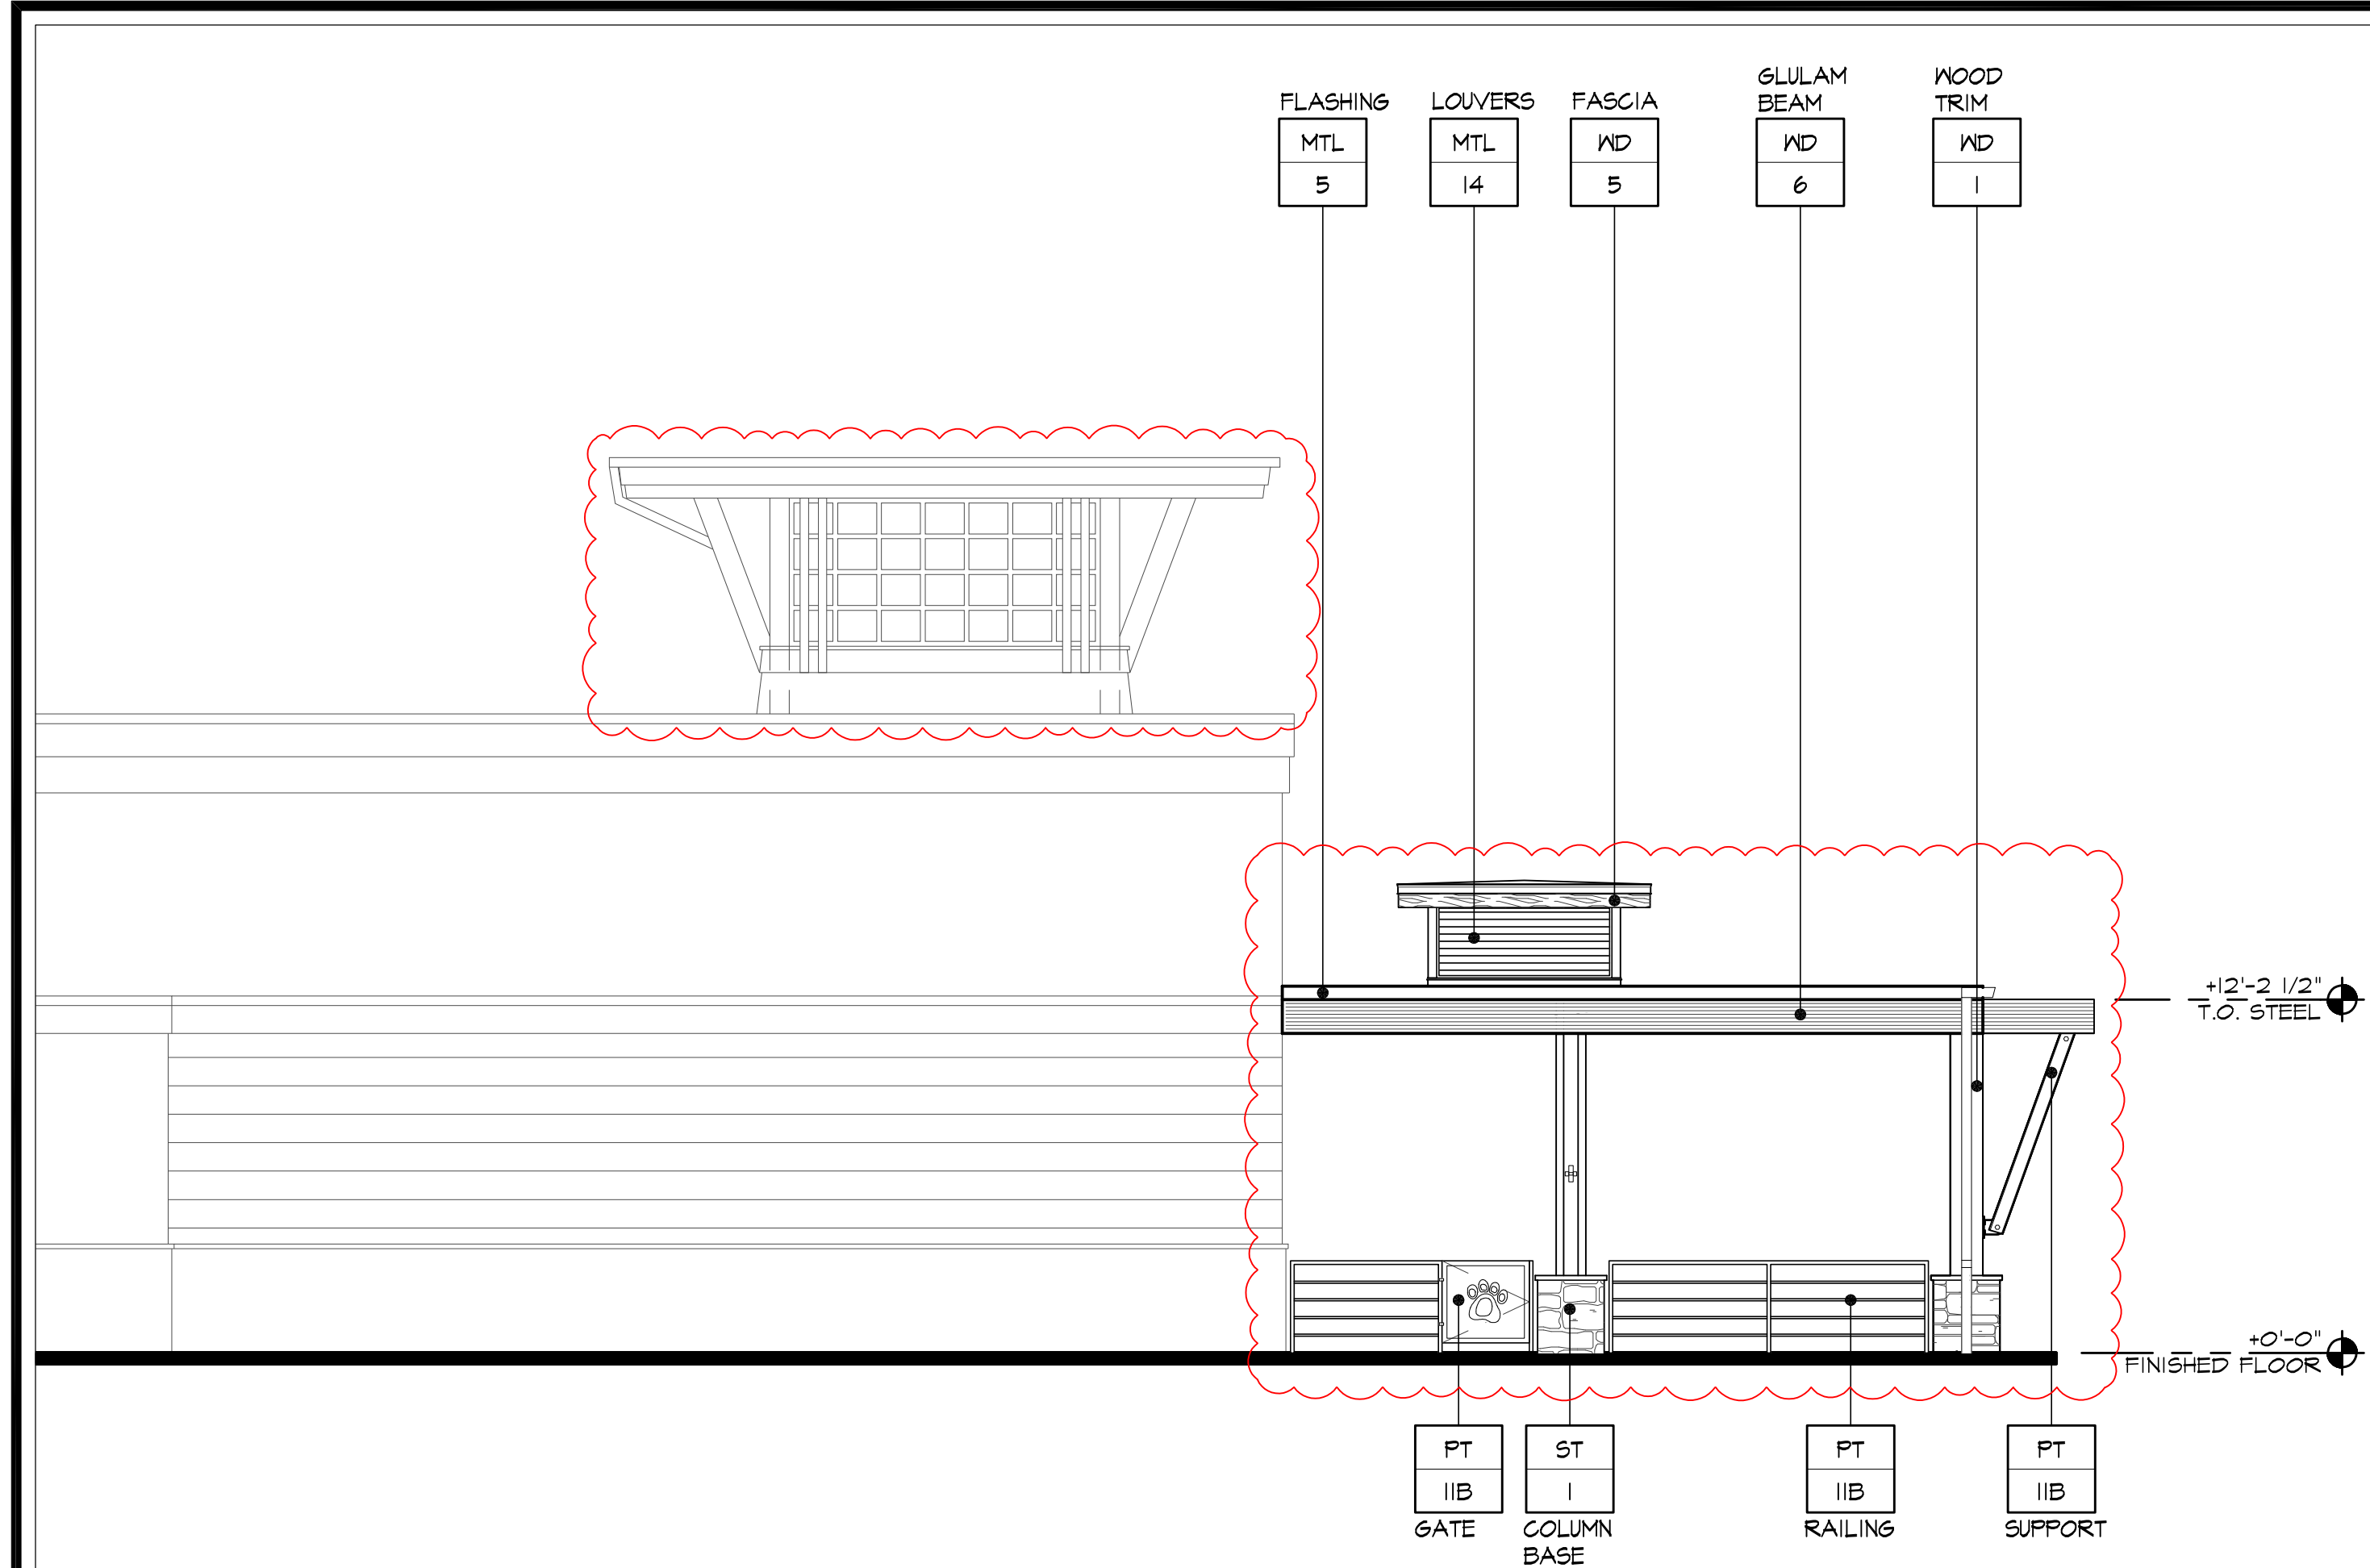

NORTH ELEVATION

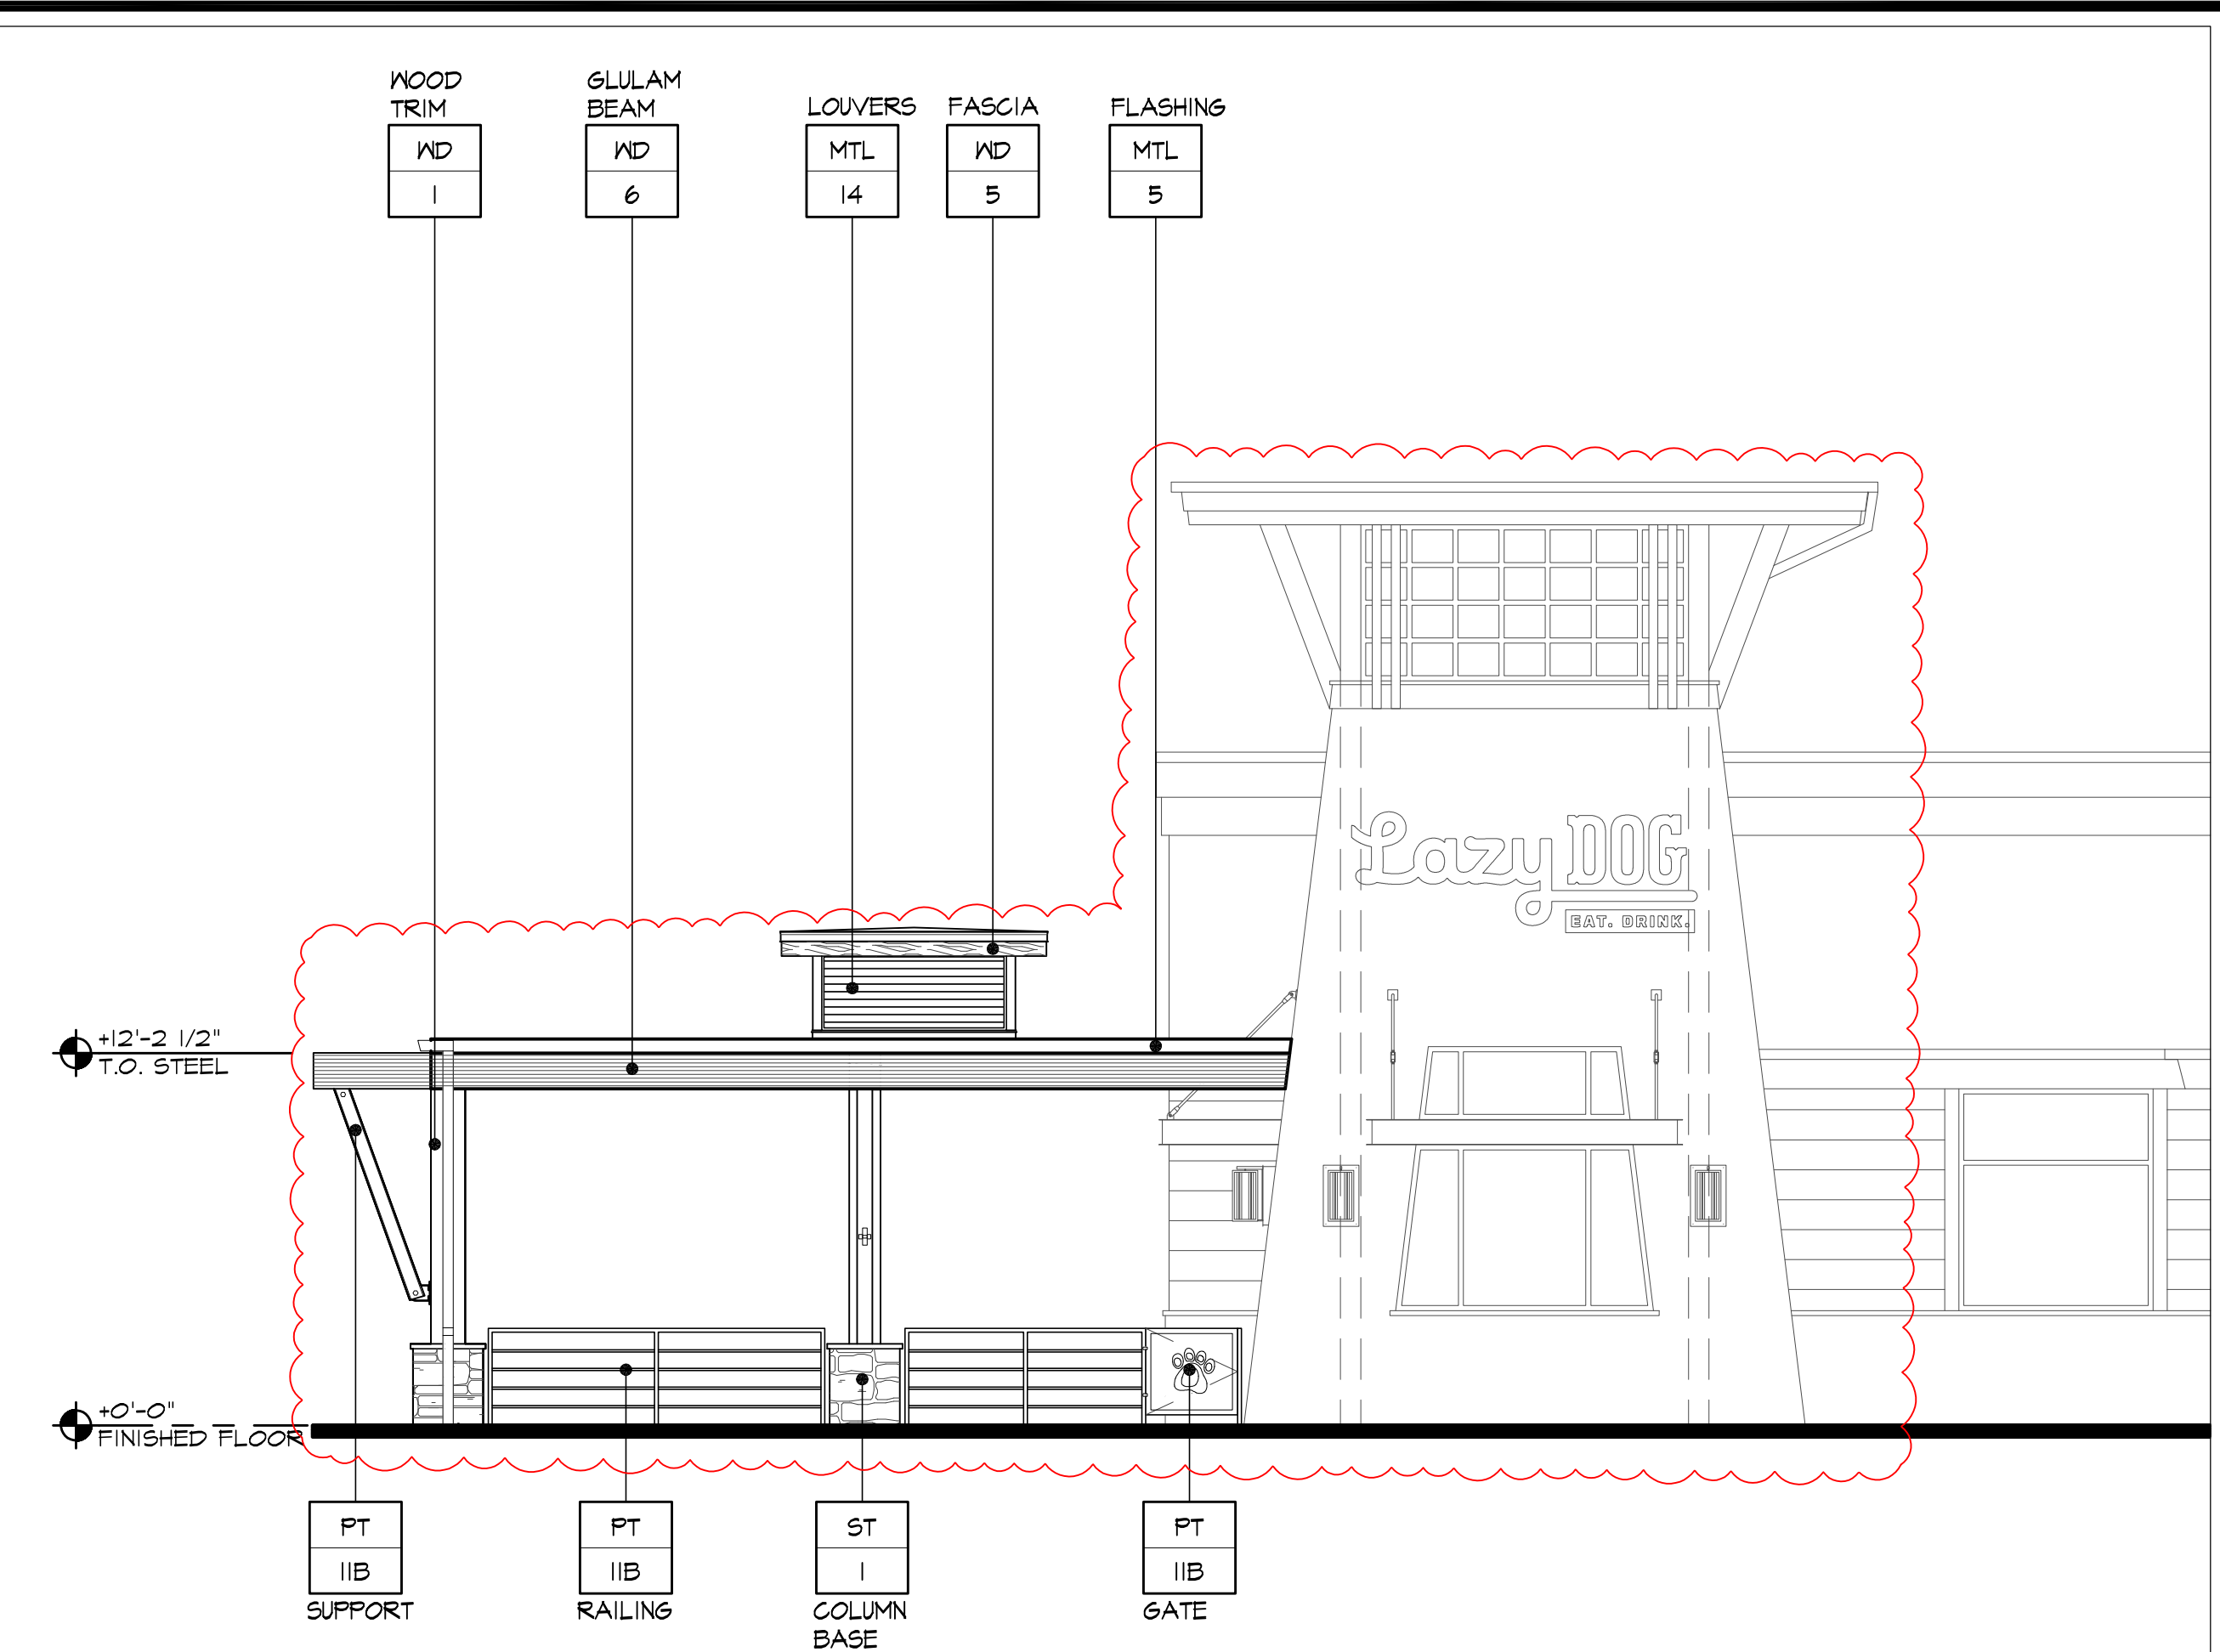

SOUTH ELEVATION

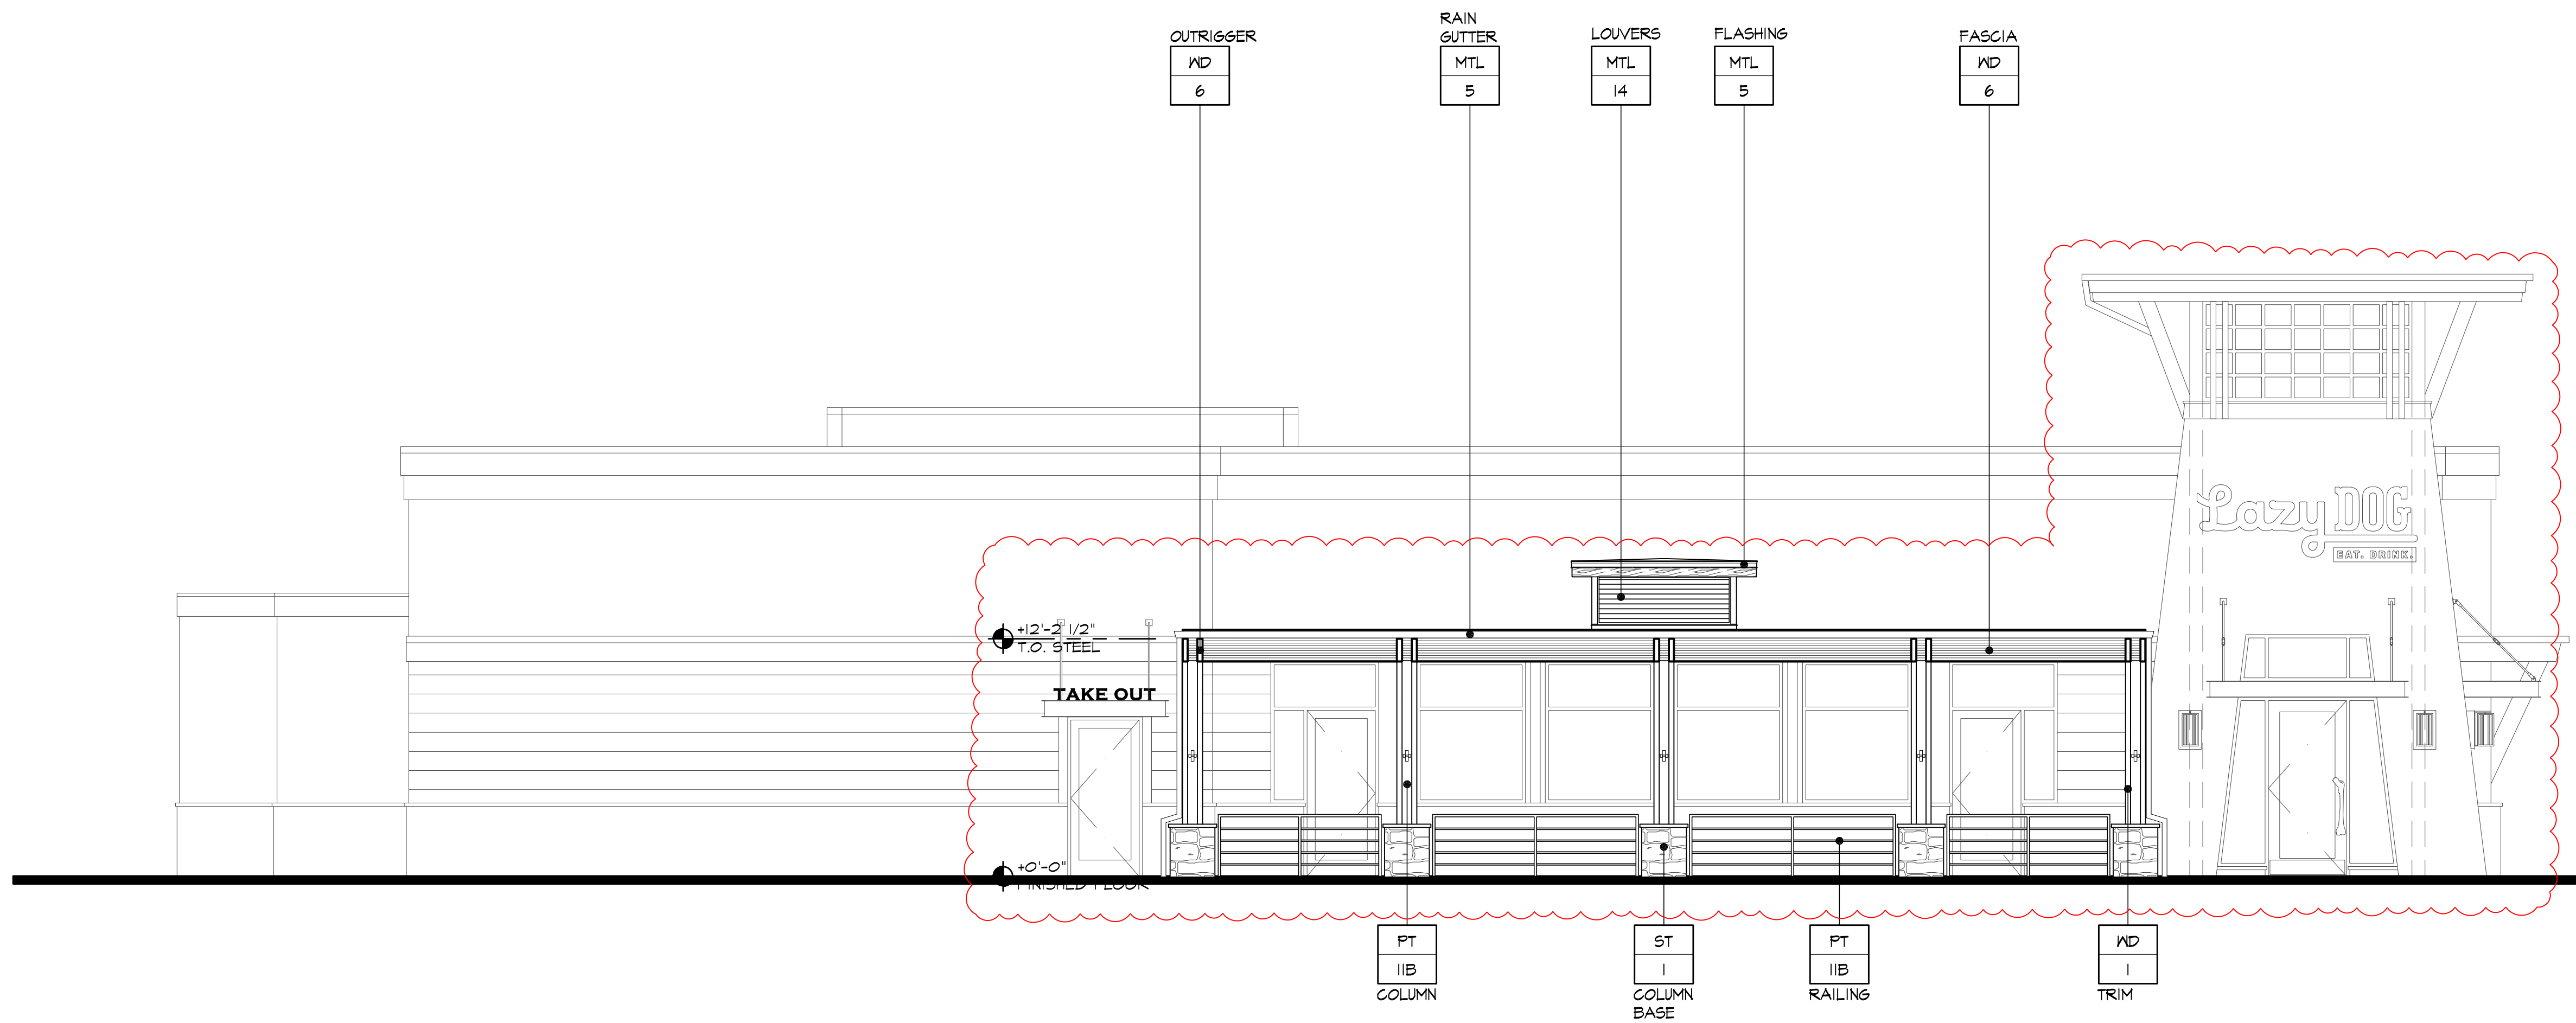

WEST ELEVATION