


Exhibit B - Exterior Elevations


72" DIA. x 6" DEEP INTERNALLY LIT LED SIGN
MOUNT OVER EXISTING FALSE WINDOW

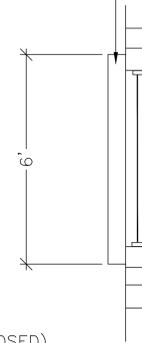

40 SQ. FEET PERMITTED ON EAST ELEVATION (36 SQ. FT. PROPOSED)
20 SQ. FEET PERMITTED ON SOUTH ELEVATION (36 SQ. FT. PROPOSED)


SIGN DETAIL

1/2" = 1'-0"

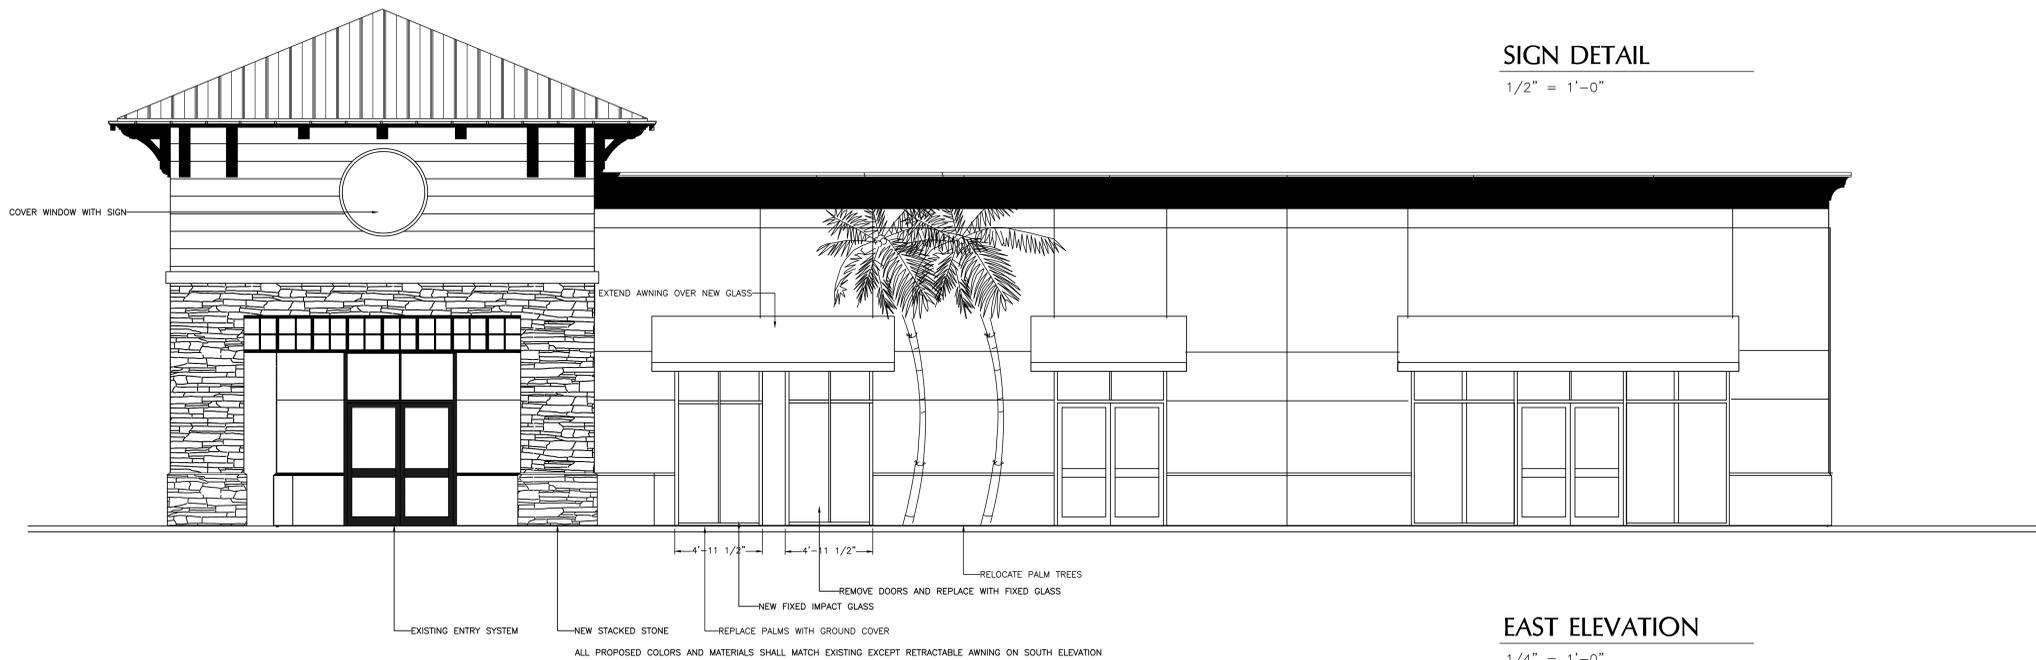

EAST ELEVATION

1/4" = 1'-0"

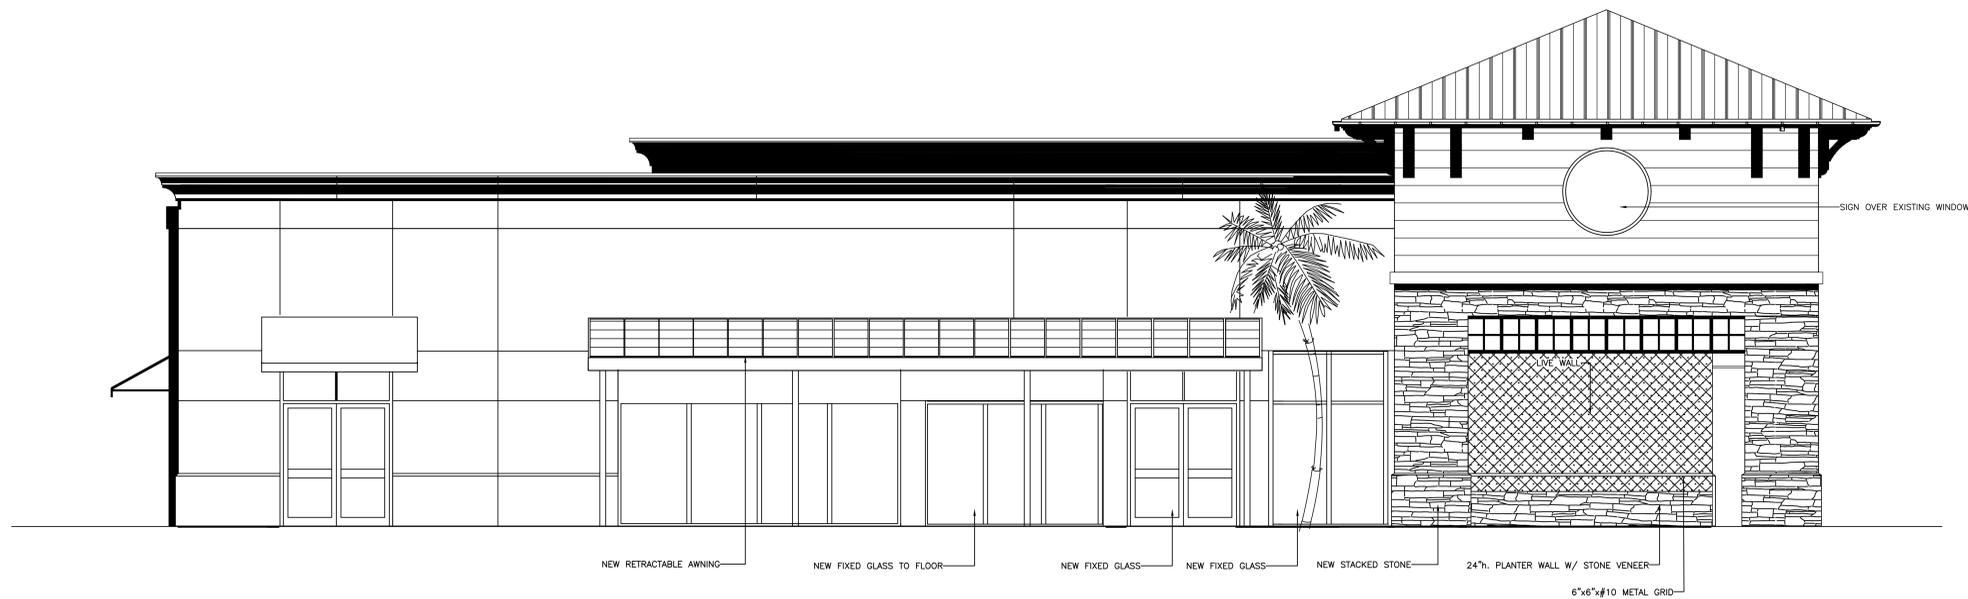


SOUTH ELEVATION

1/4" = 1'-0"

METCO ARCHITECTURAL GROUP LLC
AA# 26001493
PRINCIPALS
PETE RUSSO
JIM DAINE
RA # 9524
CARLOS GONZALEZ
2831A EXCHANGE CT.
WEST PALM BEACH,
FLORIDA, 33409
(561) 686-5863
FAX (561) 686-5862
CONSULTANT
THOMAS TWOMEY DE
PE# 25626



FORNO BRAVO (FORMERLY FLAKOWITZ)
2807-300 S. STATE ROAD 7
WELLINGTON, FLORIDA 33414

REVISIONS:
PLAN REVIEW / OWNER CHANGE 4 APR 2014

 

DATE: PERMIT 12JAN2014
DRAWN: PFR/SJM
ACADFILE: FLAKOWITZ.DWG

SHEET#
13a
OF
12

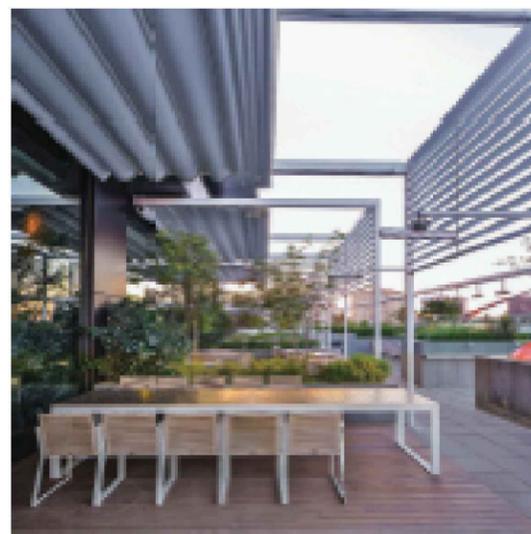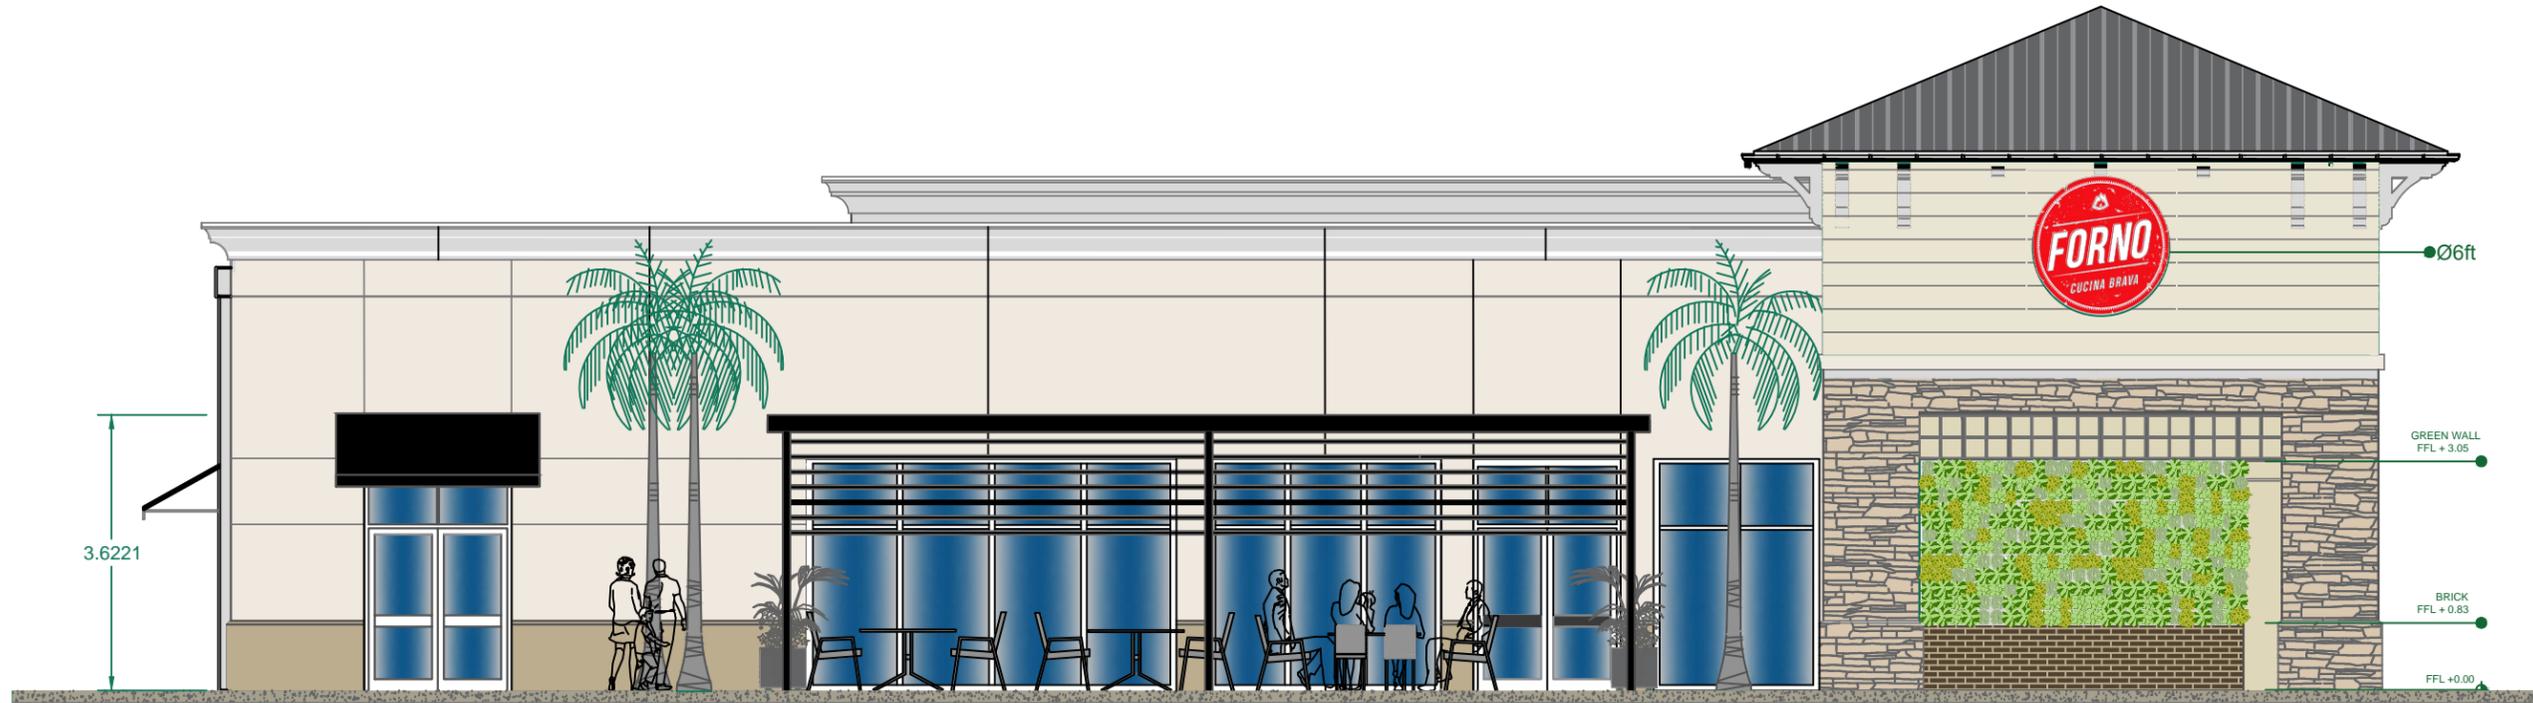

REFERENCE IMAGE FOR TERRACE



REFERENCE IMAGE FOR TERRACE



REFERENCE IMAGE FOR GREEN WALL



REFERENCE IMAGE FOR BRICKS

SOUTH ELEVATION

LOCATION
WELLINGTON, FL
UNITED STATES

PROJECT:
FORNO BRAVO RESTAURANT

OWNER:

DN-06

SOUTH ELEVATION

Revisions

1. _____
2. _____
3. _____
4. _____

All the drawings constitute original and unpublished work of the architect. It can not be duplicated, used or modified without the architect's authorization

Contractor	Codia	Structural	Codia	Sanitary	Codia
Architect	Codia	Electric	Codia		
Collaborator	Codia				



Design
MATILDE KHOURI
ARCHITECT
INTERIOR ARCHITECT

Ref.Cad

DN-06

ARQ.

06/17



 EAST ELEVATION

LOCATION
WELLINGTON, FL
UNITED STATES

PROJECT:
FORNO BRAVO RESTAURANT

OWNER:

DN-07

EAST ELEVATION

Revisions

1. _____
2. _____
3. _____
4. All the drawings constitute original and unpublished work of the architect. It can not be duplicated, used or modified without the architect's authorization

Contractor	Codia	Structural	Codia
Architect	Codia	Electric	Codia
Collaborator	Codia	Sanitary	Codia



Design
MATILDE KHOURI
ARCHITECT
INTERIOR ARCHITECT

Ref.Cad

DN-07

ARQ.

07/17