

Exhibit D - Lot 4 Elevations and Materials

PROPOSED NEW RESIDENCE

FARRELL WELLINGTON ESTATES

11164 POLO PARK TRAIL (LOT 4), WELLINGTON, FLORIDA



WILL MINNEAR ARCHITECT P.C.
67 HAMPTON ROAD, SUITE 203
SOUTHAMPTON, NY 11968
Telephone: 631-259-2824
Email: wminnear@minneararchitects.com

This drawing is not to be altered, reused or reproduced without written permission from Will Minnear Architect P.C.

SCALE:	AS NOTED
JOB NUMBER:	2025-08
PHASE:	ARB
DRAWN BY:	JCG
CHECK BY:	WPM
DATE:	05-27-2025

FARRELL WELLINGTON- ESTATES
11164 POLO PARK TRAIL
(LOT 4)
WELLINGTON, FLORIDA

Drawing Title:

COVER PAGE

Drawing Number:

A-1

STAMP:

This drawing is not to be altered, reused
or reproduced without written permission
from Will Minnear Architect P.C.

SCALE:	AS NOTED
JOB NUMBER:	2025-08
PHASE:	ARB
DRAWN BY:	JCG
CHECK BY:	WPM
DATE:	05-27-2025



1 NORTH-EAST ELEVATION
A-2 SCALE: N.T.S



2 SOUTH-EAST ELEVATION
A-2 SCALE: N.T.S

FARRELL WELLINGTON- ESTATES
11164 POLO PARK TRAIL
(LOT 4)
WELLINGTON, FLORIDA

Drawing Title:

RENDERINGS

Drawing Number:

A-2

STAMP:

This drawing is not to be altered, reused or reproduced without written permission from Will Minnear Architect P.C.

SCALE:	AS NOTED
JOB NUMBER:	2025-08
PHASE:	ARB
DRAWN BY:	JCG
CHECK BY:	WPM
DATE:	05-27-2025


FARRELL WELLINGTON- ESTATES
11164 POLO PARK TRAIL
(LOT 4)
WELLINGTON, FLORIDA

Drawing Title:
SITE PLAN,
FIRST FLOOR,
SECOND FLOOR


Drawing Number:

A-3


STAMP:

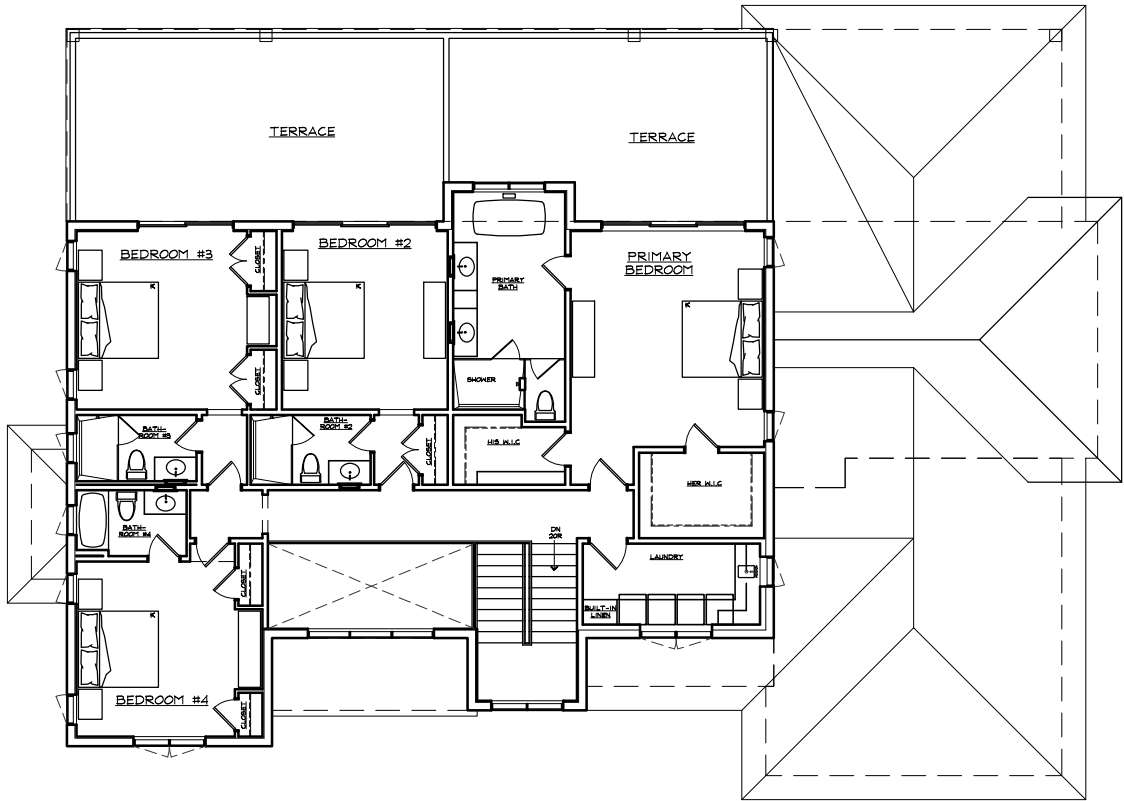

3 SECOND FLOOR PLAN
A-3 SCALE: 1/16" = 1'-0" SECOND FLOOR: 2,090 SQ. FT.

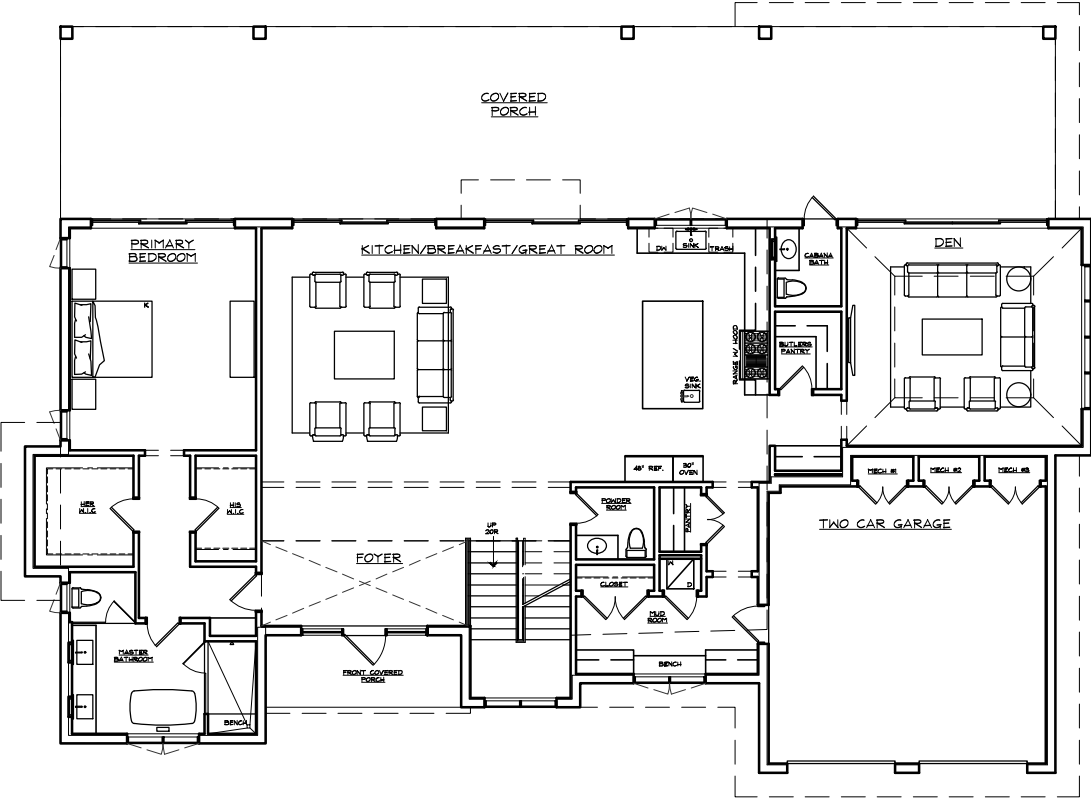

2 FIRST FLOOR PLAN
A-3 SCALE: 1/16" = 1'-0" FIRST FLOOR: 2,842 SQ. FT. TOTAL: 4,932 SQ. FT.

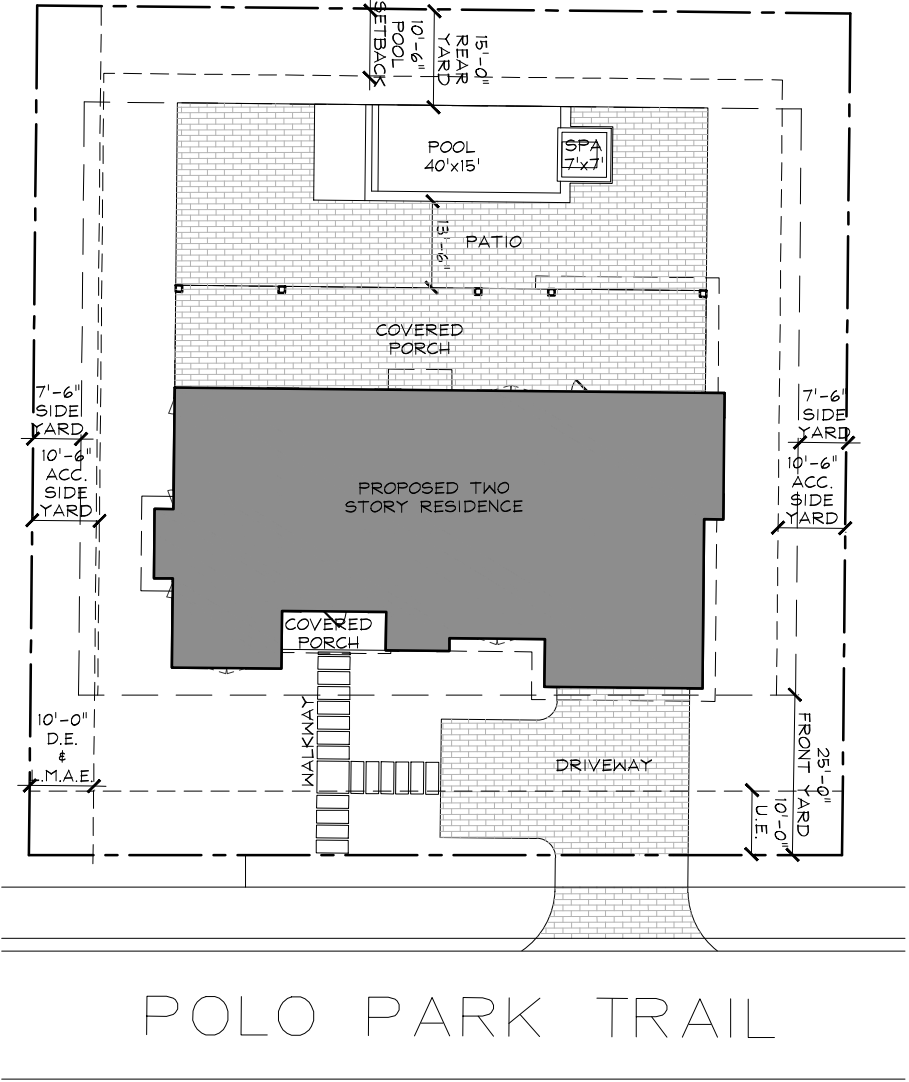

1 SITE PLAN
A-3 SCALE: 1" = 30'

This drawing is not to be altered, reused
or reproduced without written permission
from Will Minnear Architect P.C.

SCALE:	AS NOTED
JOB NUMBER:	2025-08
PHASE:	ARB
DRAWN BY:	JCG
CHECK BY:	WPM
DATE:	05-27-2025

FARRELL WELLINGTON- ESTATES
11164 POLO PARK TRAIL
(LOT 4)
WELLINGTON, FLORIDA

Drawing Title:

ELEVATIONS

Drawing Number:

A-4

STAMP:



This drawing is not to be altered, reused
or reproduced without written permission
from Will Minnear Architect P.C.

SCALE:	AS NOTED
JOB NUMBER:	2025-08
PHASE:	ARB
DRAWN BY:	JCG
CHECK BY:	WPM
DATE:	05-27-2025

FARRELL WELLINGTON- ESTATES
11164 POLO PARK TRAIL
(LOT 4)
WELLINGTON, FLORIDA

Drawing Title:

ELEVATIONS

Drawing Number:


A-5

STAMP:






3 COAT STUCCO VENEER LACE FINISH W/
VERTICAL AND HORIZONTAL SCORING

 

NATURAL TAN FINISH

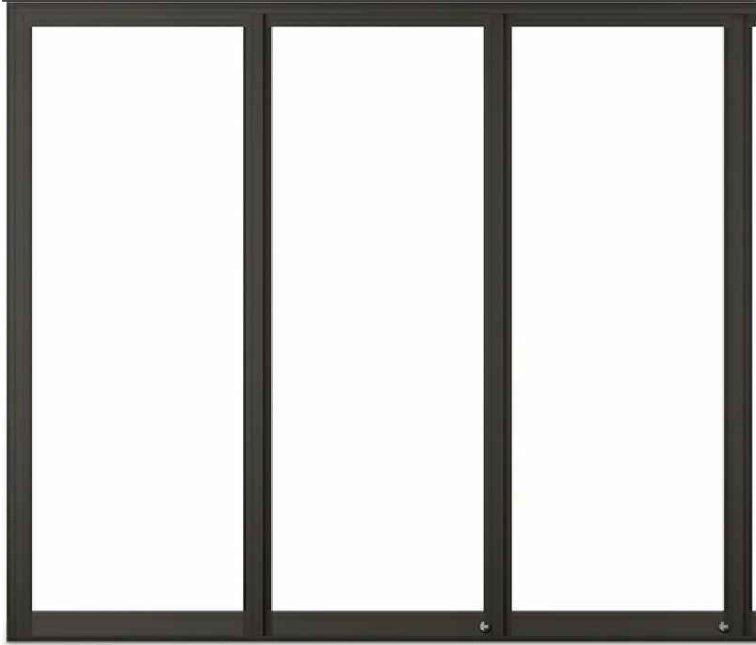

METAL FRAME HURRICANE RATED WINDOW AND
DOOR SYSTEM




EBONY



HURRICANE-RATED O.H. GARAGE DOOR



ETCHED GLASS EBONY

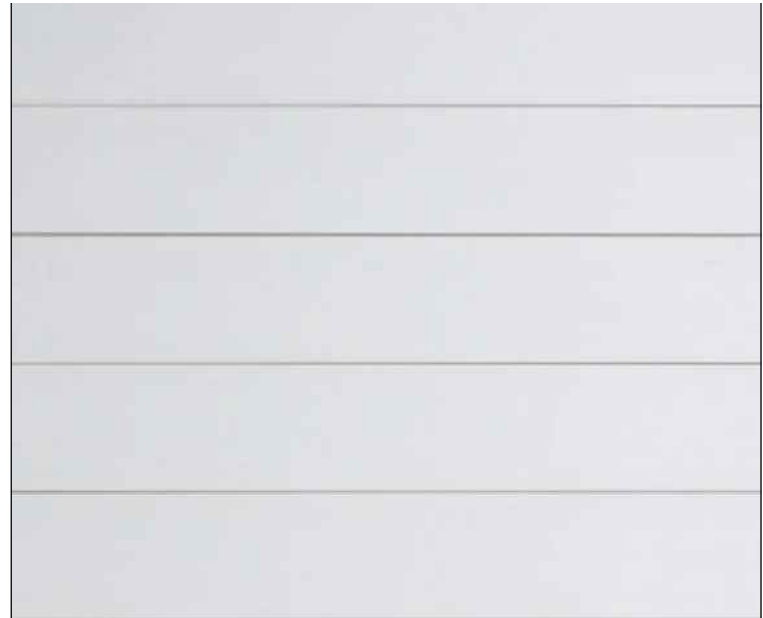

NICKEL GAP COMPOSITE WOOD



OFF WHITE FINISH



FASCIA AND SOFFIT



PAINTED NATURAL TAN



ALUMINUM GUTTERS AND LEADERS



EBONY

WILL MINNEAR ARCHITECT P.C.
67 HAMPTON ROAD, SUITE 203
SOUTHAMPTON, NY 11968
Telephone: 631-259-2824
Email: wminnear@minneararchitects.com

This drawing is not to be altered, reused
or reproduced without written permission
from Will Minnear Architect P.C.

SCALE:	AS NOTED
JOB NUMBER:	2025-08
PHASE:	ARB
DRAWN BY:	JCG
CHECK BY:	WPM
DATE:	05-27-2025

FARRELL WELLINGTON- ESTATES
11164 POLO PARK TRAIL
(LOT 4)
WELLINGTON, FLORIDA

Drawing Title:

EXTERIOR
FINISHES

Drawing Number:

A-6

STAMP:



METAL ROOF



MATT BLACK FINISH

7



STAINLESS STEEL CABLE WIRE RAILING



EBONY FINISH

8



METAL ACCENT PANELS



EBONY FINISH

9



MOTORIZED RETRACTABLE PROGRESSIVE
SCREENS

10



STUCCO W/ REVEALS



OFF WHITE FINISH

11

WILL MINNEAR ARCHITECT P.C.
67 HAMPTON ROAD, SUITE 203
SOUTHAMPTON, NY 11968
Telephone: 631-259-2824
Email: wminnear@minneararchitects.com

This drawing is not to be altered, reused
or reproduced without written permission
from Will Minnear Architect P.C.

SCALE:	AS NOTED
JOB NUMBER:	2025-08
PHASE:	ARB
DRAWN BY:	JCG
CHECK BY:	WPM
DATE:	05-27-2025

FARRELL WELLINGTON- ESTATES
11164 POLO PARK TRAIL
(LOT 4)
WELLINGTON, FLORIDA

Drawing Title:

EXTERIOR
FINISHES

Drawing Number:

A-7

STAMP: