

Exhibit F Multi-family Renderings, Elevations, and Floor Plan

Scheme 2

Body	SW 7005	
Trim	SW 7071	
Door	SW 6236	
Roof	Dark Charcoal	
Stone	Amazon	



FRONT ELEVATION

SCALE: 3/16" = 1'-0"



LEFT SIDE ELEVATION

SCALE: 3/16" = 1'-0"



RIGHT SIDE ELEVATION

SCALE: 3/16" = 1'-0"



REAR ELEVATION

SCALE: 3/16" = 1'-0"

LENNAR®

LOTIS WELLINGTON

MODEL: TOWNHOME SHEET: ELEVATIONS LOCATION: PALM BEACH COUNTY, FL LOT:




Casey Najjar P.E.
3000 N. Federal Hwy. Suite 228
Boca Raton, FL 33431
Office: 561.352.0237 www.cdnengineering.com
PE # 67108 CA # 34615

CDN
ENGINEERING INC.

SEAL

Issue Date: 4/24/25
Drawn By: KF
Checked By: CDN
Scale: As Noted
Sheet

A3.0 of 94

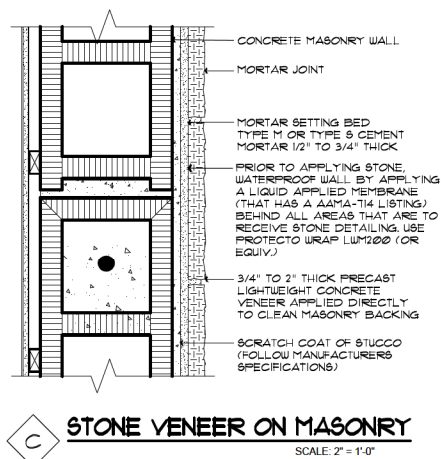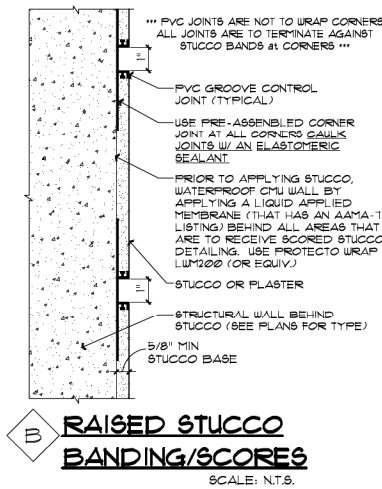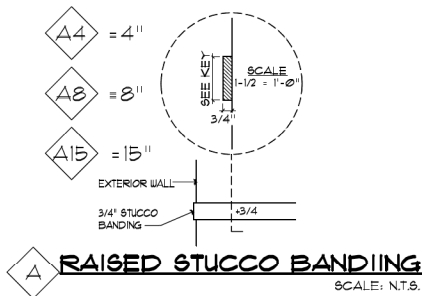

MATERIAL SCHEDULE		
CATEGORY	MATERIAL	FINISH
MAIN STUCCO	MEDIUM DASH FINISH	PAINT
FOAM BAND STUCCO TRIM	MEDIUM DASH FINISH	PAINT
STONE VENEER	LIGHTWEIGHT CONCRETE	FACTORY
WINDOW FRAME	ALUMINUM	FACTORY
FRONT DOOR	FIBERGLASS	PAINT
WINING	METAL	FACTORY
GARAGE DOOR	STEEL, FIBERGLASS	PAINT
ROOFING	FLAT TILE	FACTORY



LENNAR

LOTIS WELLINGTON
TOWNHOME ELEVATIONS
PALM BEACH COUNTY, FL



Casey Najjar P.E.
3000 N. Federal Hwy, Suite 228
Boca Raton, FL 33431
Office: 561.352.0237 www.cdne.com
PE # 6108 CA 934513

CDN
ENGINEERING INC.


SEAL

Issue Date: 4/24/25
Drawn By: KF
Checked By: CDN
Scale: As Noted
Sheet

A3.0 of 94

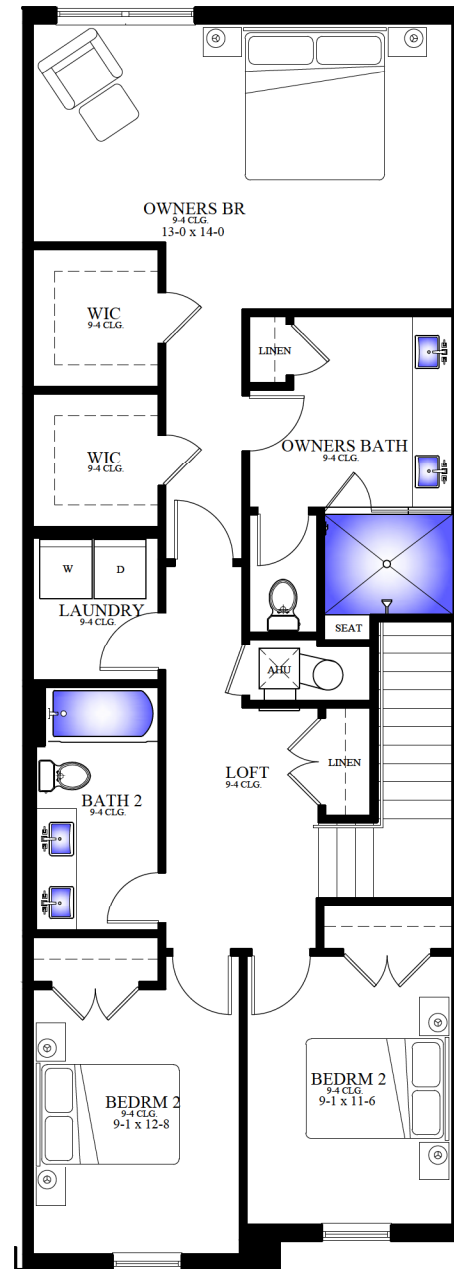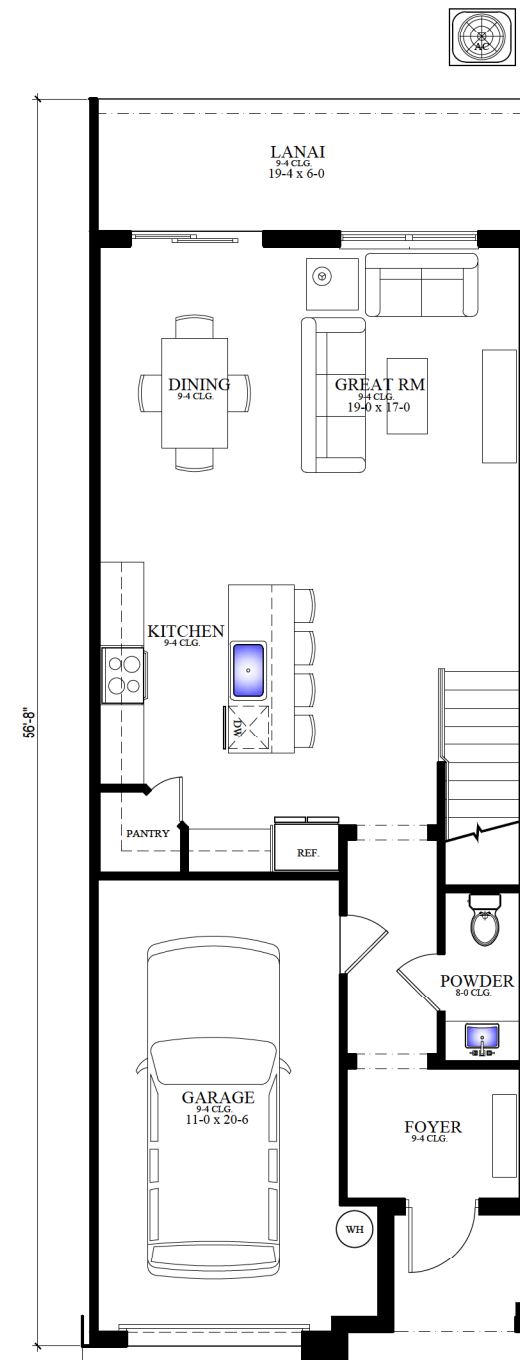

AREA CALCULATIONS	
1st FLOOR LIVING (A/C)	720 SF
2nd FLOOR LIVING (A/C)	1085 SF
TOTAL LIVING (A/C)	1805 SF
GARAGE	255 SF
COVERED LANAI	120 SF
ENTRY	33 SF
TOTAL UNDER ROOF	2213 SF

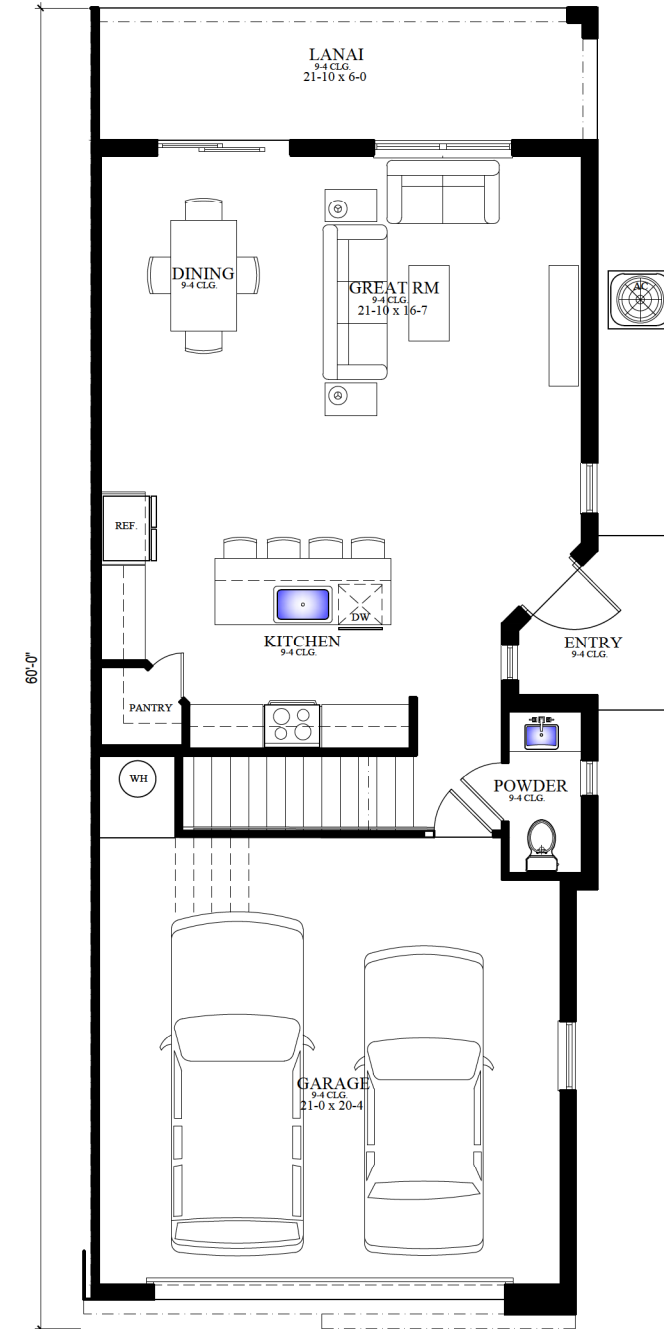

AREA CALCULATIONS	
1st FLOOR LIVING (A/C)	705 SF
2nd FLOOR LIVING (A/C)	1316 SF
TOTAL LIVING (A/C)	2021 SF
GARAGE	477 SF
COVERED LANAI	138 SF
ENTRY	45 SF
TOTAL UNDER ROOF	2681 SF

