

PRE-CONSTRUCTION MEETING
REQUIRED. MILESTONE CONSTRUCTION
INSPECTIONS REQUIRED. CONTACT
THE VILLAGE OF WELLINGTON
ENGINEERING DEPARTMENT AT
561-791-4052 TO SCHEDULE.

REPRODUCTION:
ATTENTION IS DIRECTED TO THE FACT THAT THESE
PLANS MAY HAVE BEEN REDUCED IN SIZE BY
REPRODUCTION. THIS MUST BE CONSIDERED WHEN
OBTAINING SCALED DATA.


CONSTRUCTION PLANS FOR GREENBRIAR PARK NEW PICKLE BALL COURTS

CONTRACTOR TO LOCATE AND
VERIFY ALL ABOVE GROUND
AND UNDERGROUND UTILITIES
PRIOR TO STARTING
CONSTRUCTION

VILLAGE COUNCIL
ANNE GERWIG - MAYOR
MICHAEL NAPOLEONE - VICE MAYOR
JOHN McGOVERN - COUNCILMAN
TANYA SISKIND - COUNCILPERSON
MICHAEL J. DRAHOS - COUNCILMAN

DRAWING INDEX

SHEET NO.	DESCRIPTION
1	DEMOLITION PLAN
2	DIMENSIONAL SITE PLAN
3	PAVING, GRADING, AND DRAINAGE PLAN
4	DETAILS

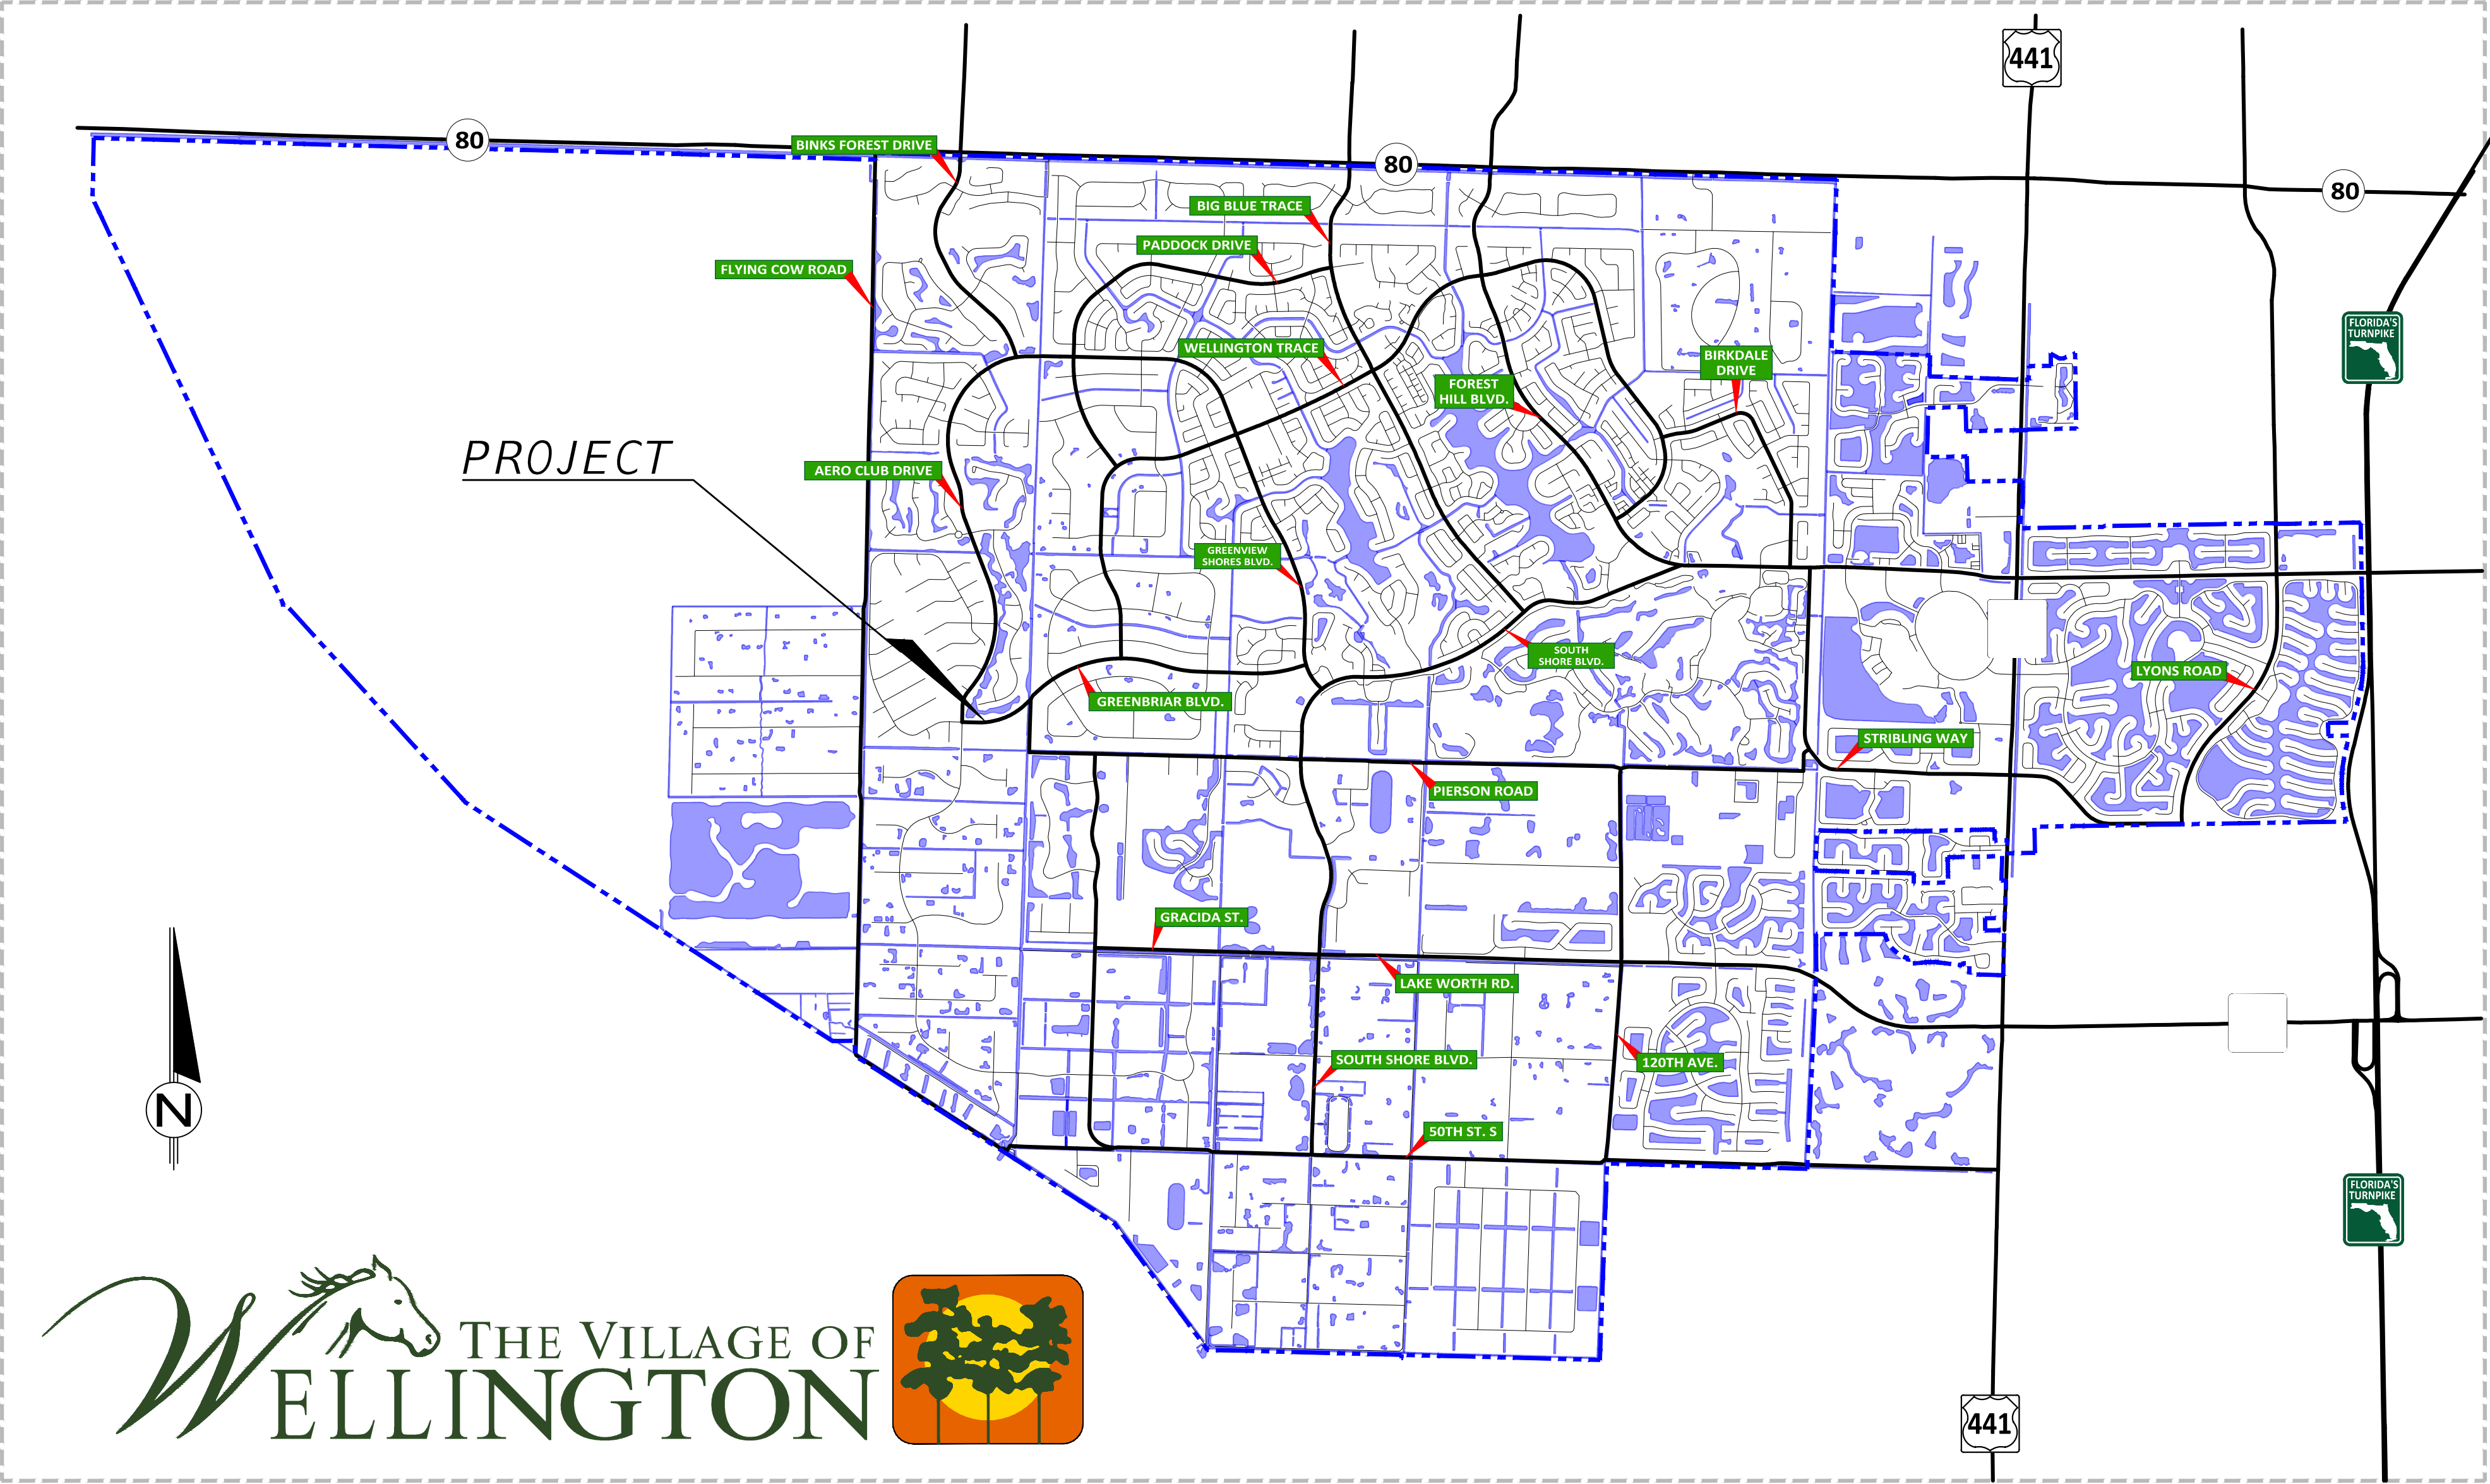

VILLAGE MAP


AERIAL MAP

JIM BARNES - VILLAGE MANAGER
JONATHAN REINSVOLD, P.E. - VILLAGE ENGINEER
KYLE BURG, P.E. - PROJECT MANAGER



100% CONSTRUCTION PLANS
02 / 07 / 2024

COVER
JOB NO.
ENG24-012

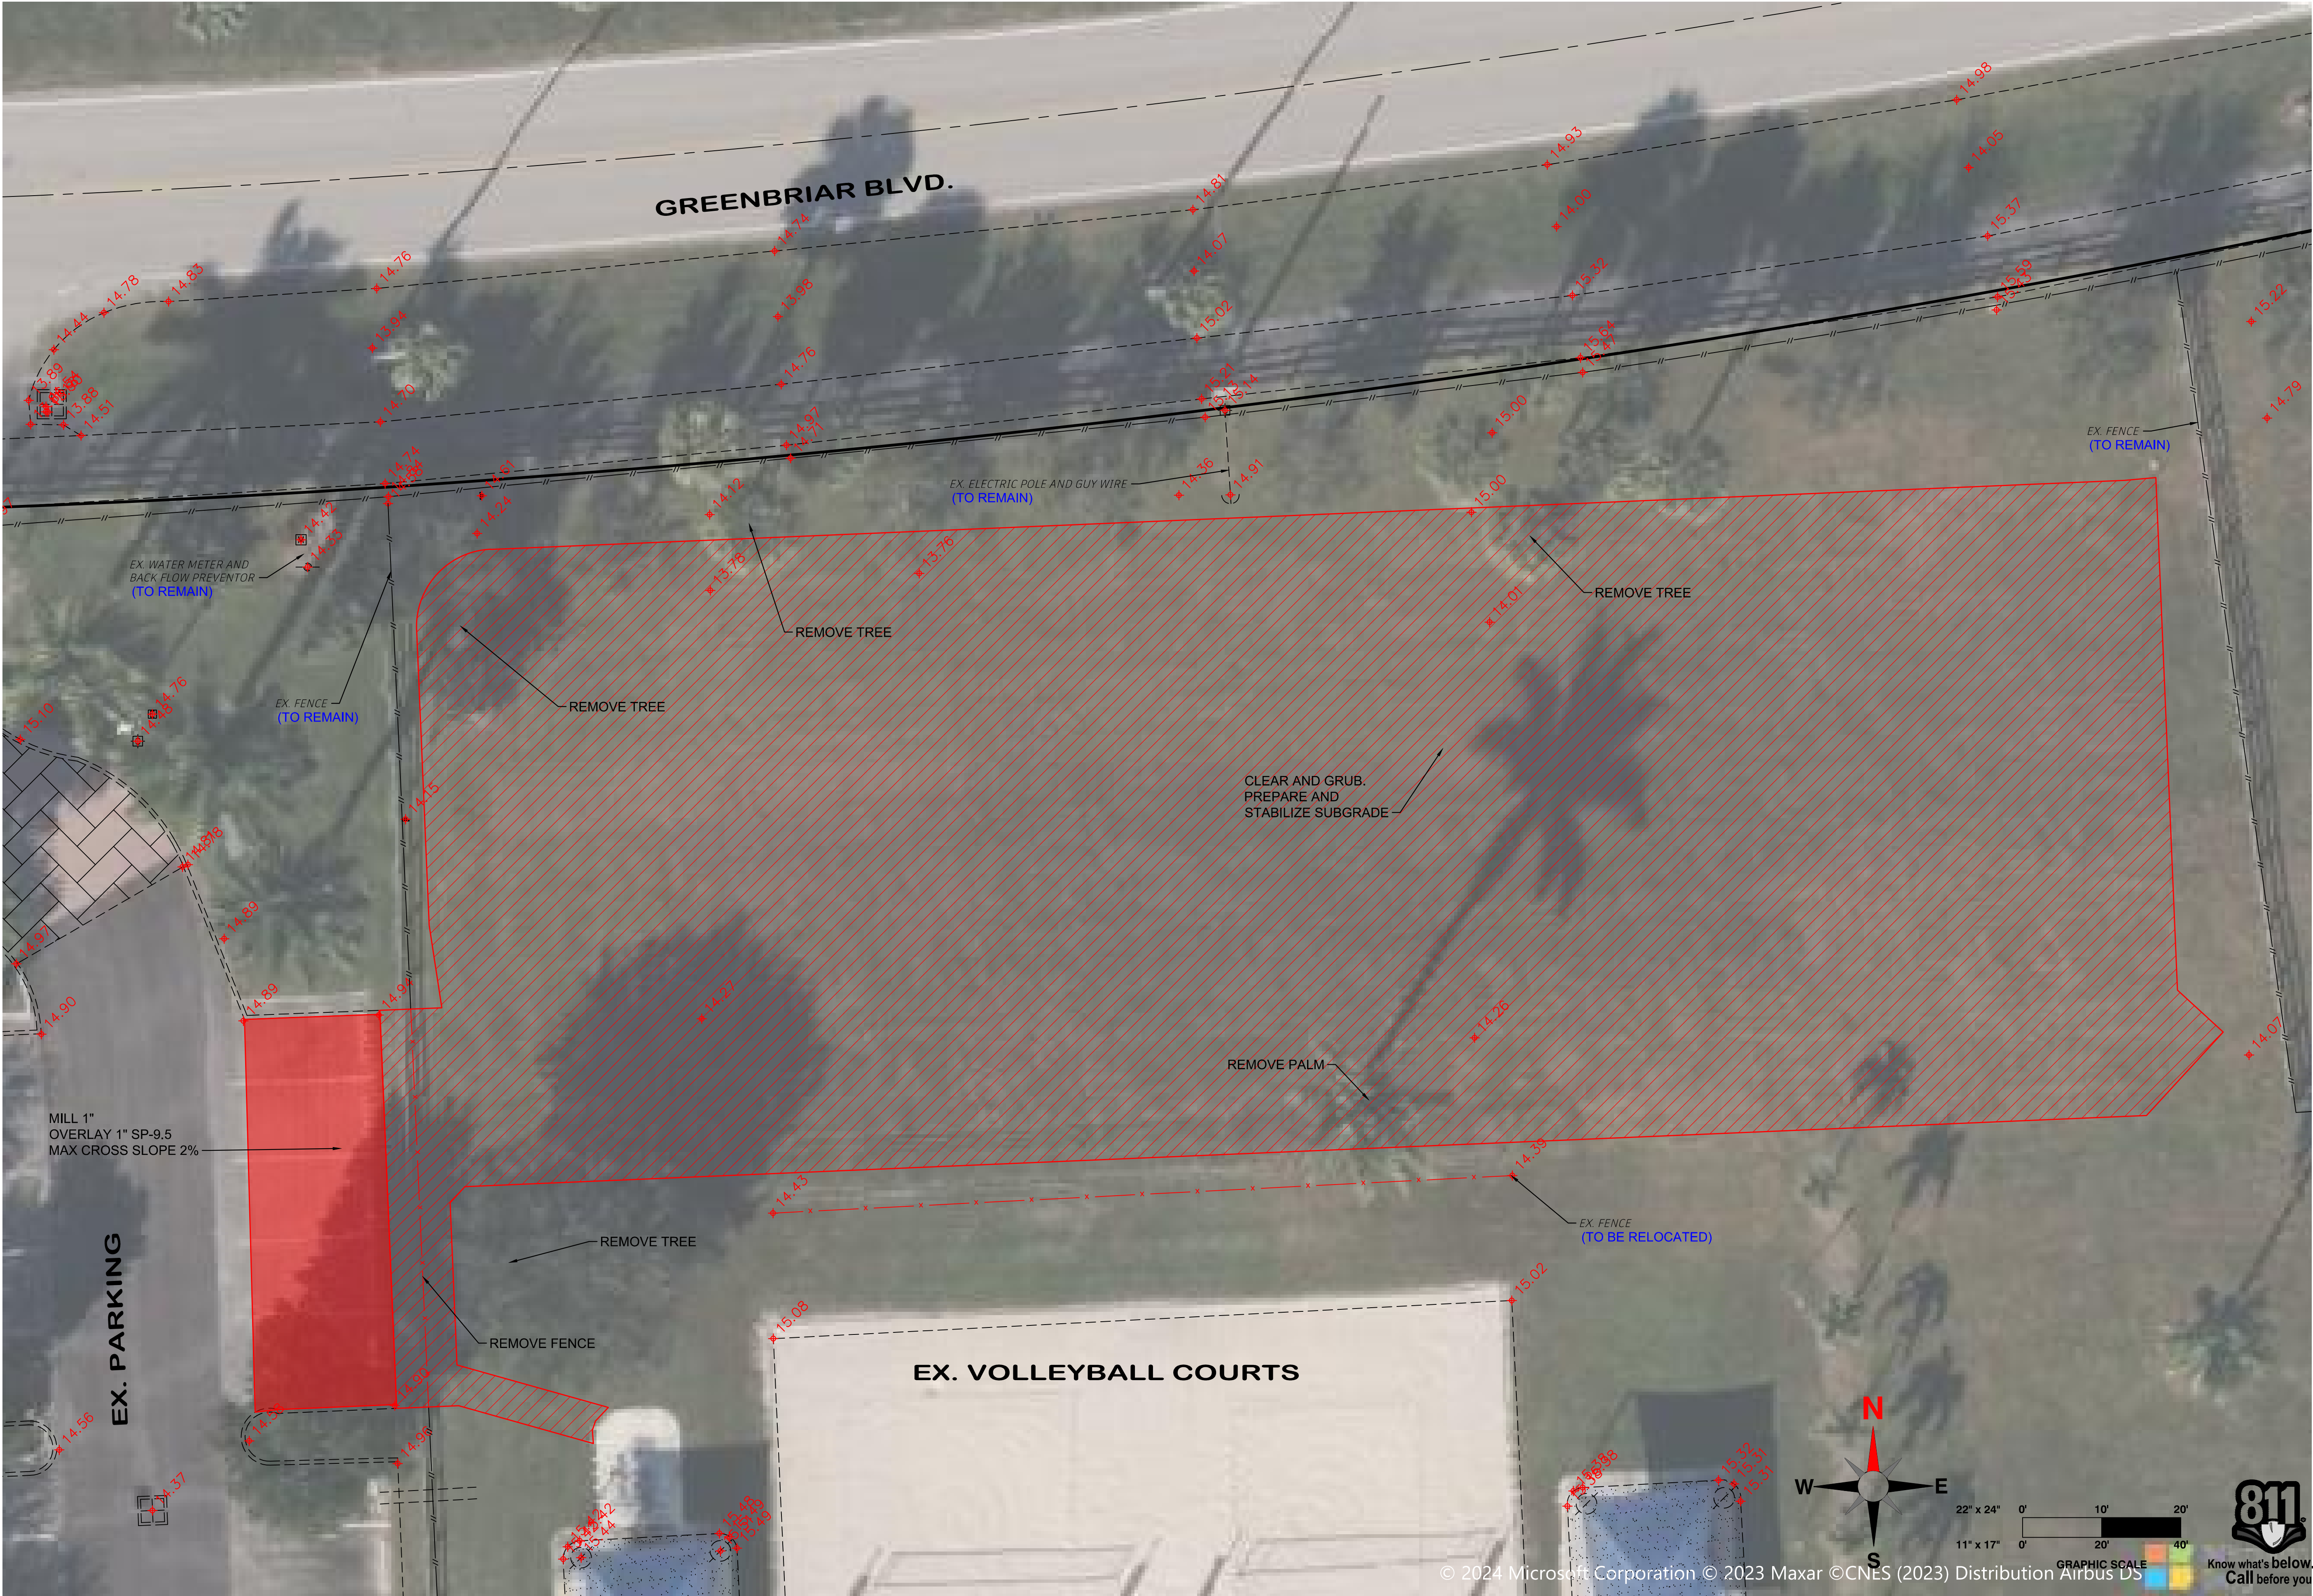

NOTE: VERTICAL DATUM 1988 NAVD

100% CONSTRUCTION PLANS

REVISIONS			
NO.	DATE	REMARKS	BY

DEMOLITION PLAN
FOR
GREENBRIAR PARK
NEW PICKLE BALL COURTS



THE VILLAGE OF
WELLINGTON
Engineering Department
12300 Forest Hill Boulevard, Wellington, Florida 33414

START DATE	02/07/2024
DRAWN	JONATHAN REINSVOLD
REQUESTED	PARKS STAFF
PROJECT MANAGER	JASON HANCHUK
CHECKED	PARKS STAFF
1	4
ENG JOB NO. ENG24-012	

NOTE: VERTICAL DATUM 1988 NAVD

100% CONSTRUCTION PLANS

[illegible]

DIMENSIONAL SITE PLAN FOR GREENBRIAR PARK NEW PICKLE BALL COURTS



THE VILLAGE OF
WELLINGTON
Engineering Department
12300 Forest Hill Boulevard, Wellington, Florida 33414

02/07/2024	JONATHAN REINSVOLD	PARKS STAFF	JASON HANCHUK	PARKS STAFF
START DATE	DRAWN	REQUESTED	PROJECT MANAGER	CHECKED
		2 / 4		
ENG JOB NO.				
ENG24-012				



NOTE: VERTICAL DATUM 1988 NAVD


100% CONSTRUCTION PLANS

REVISIONS			
NO.	DATE	REMARKS	BY





PAVING, GRADING, AND DRAINAGE PLAN
FOR
GREENBRIAR PARK
NEW PICKLE BALL COURTS



START DATE	02/07/2024
DRAWN	JONATHAN REINSVOLD
REQUESTED	PARKS STAFF
PROJECT MANAGER	JASON HANCHUK
CHECKED	PARKS STAFF
3	4
ENG JOB NO. ENG24-012	

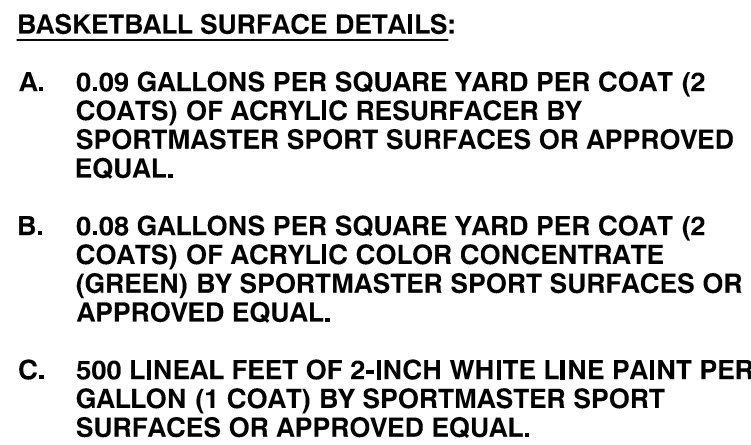

SCALE: NONE

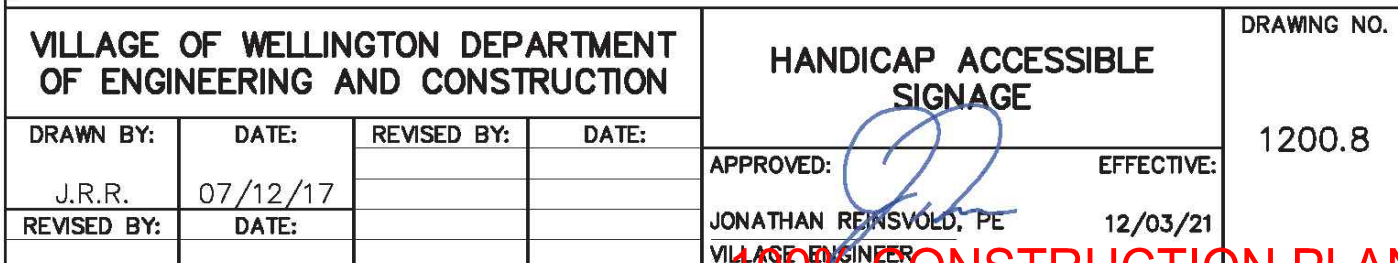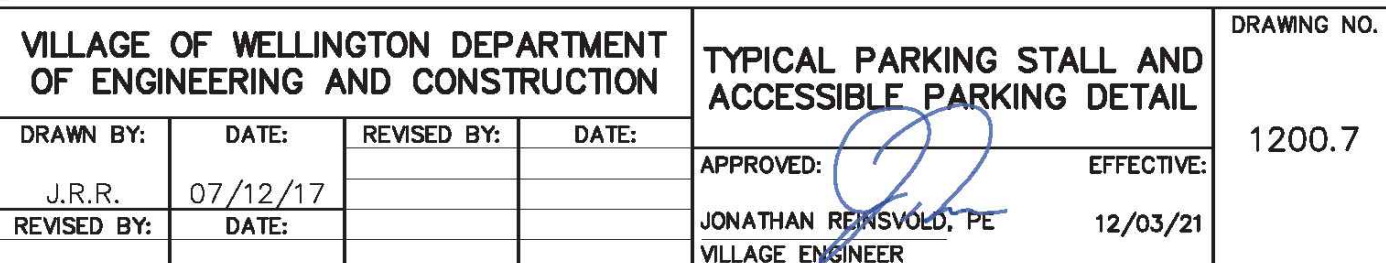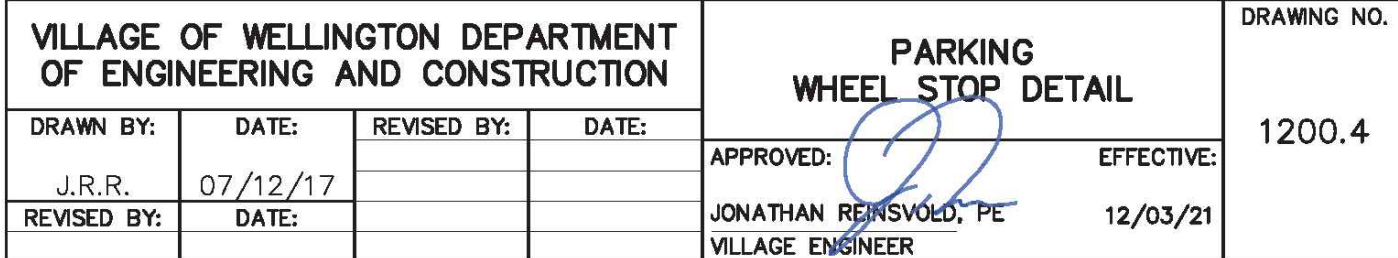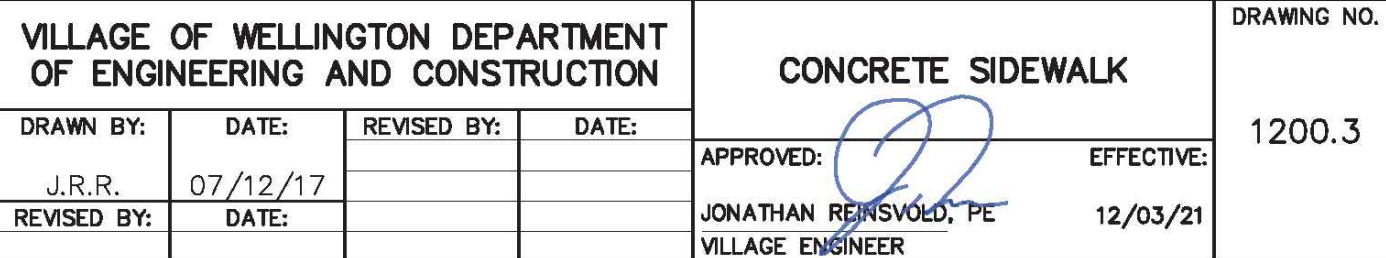[illegible]


DETAILS
FOR
GREENBRIAR PARK
NEW PICKLE BALL COURTS




 THE VILLAGE OF
WELLINGTON

Engineering Department
12300 Forest Hill Boulevard, Wellington, Florida 33414
Phone: 888-234-2345


02/07/2024	JONATHAN REINS/VOLD	PARKS STAFF	JASON HANCHUK	PARKS STAFF
START DATE	DRAWN	REQUESTED	PROJECT MANAGER	CHECKED
4		4		
ENG JOB NO.				
ENG24-012				

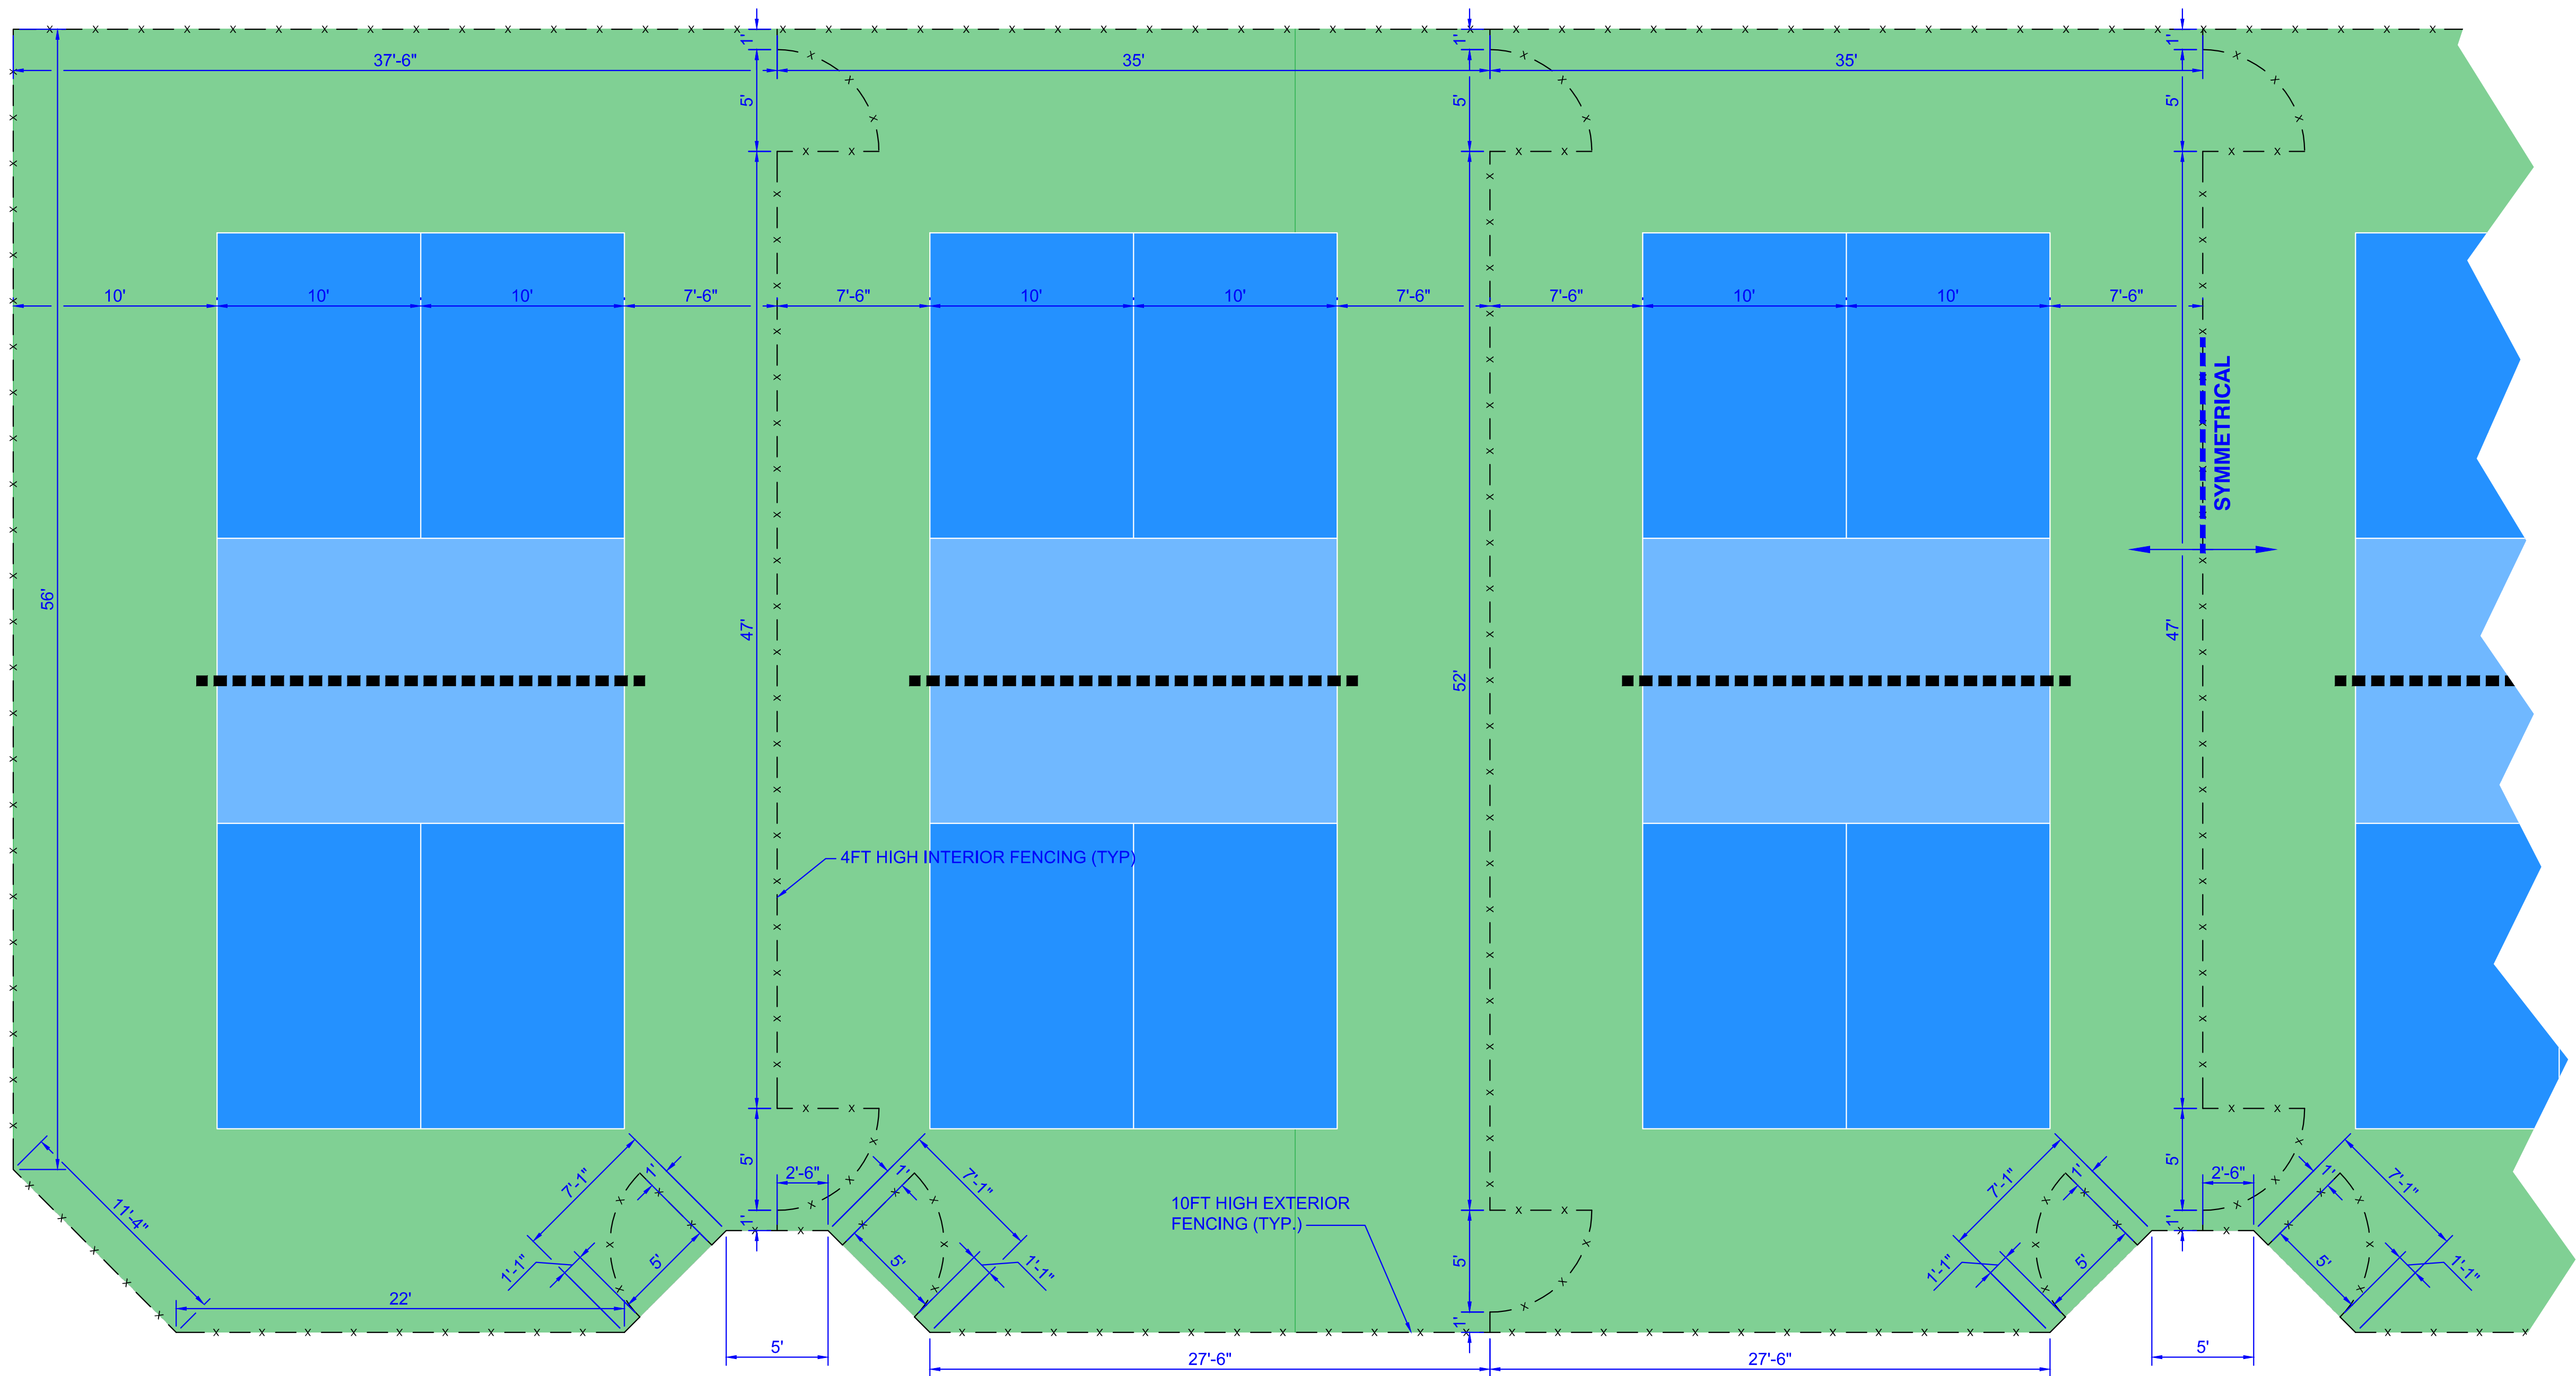

FENCING DIMENSIONS

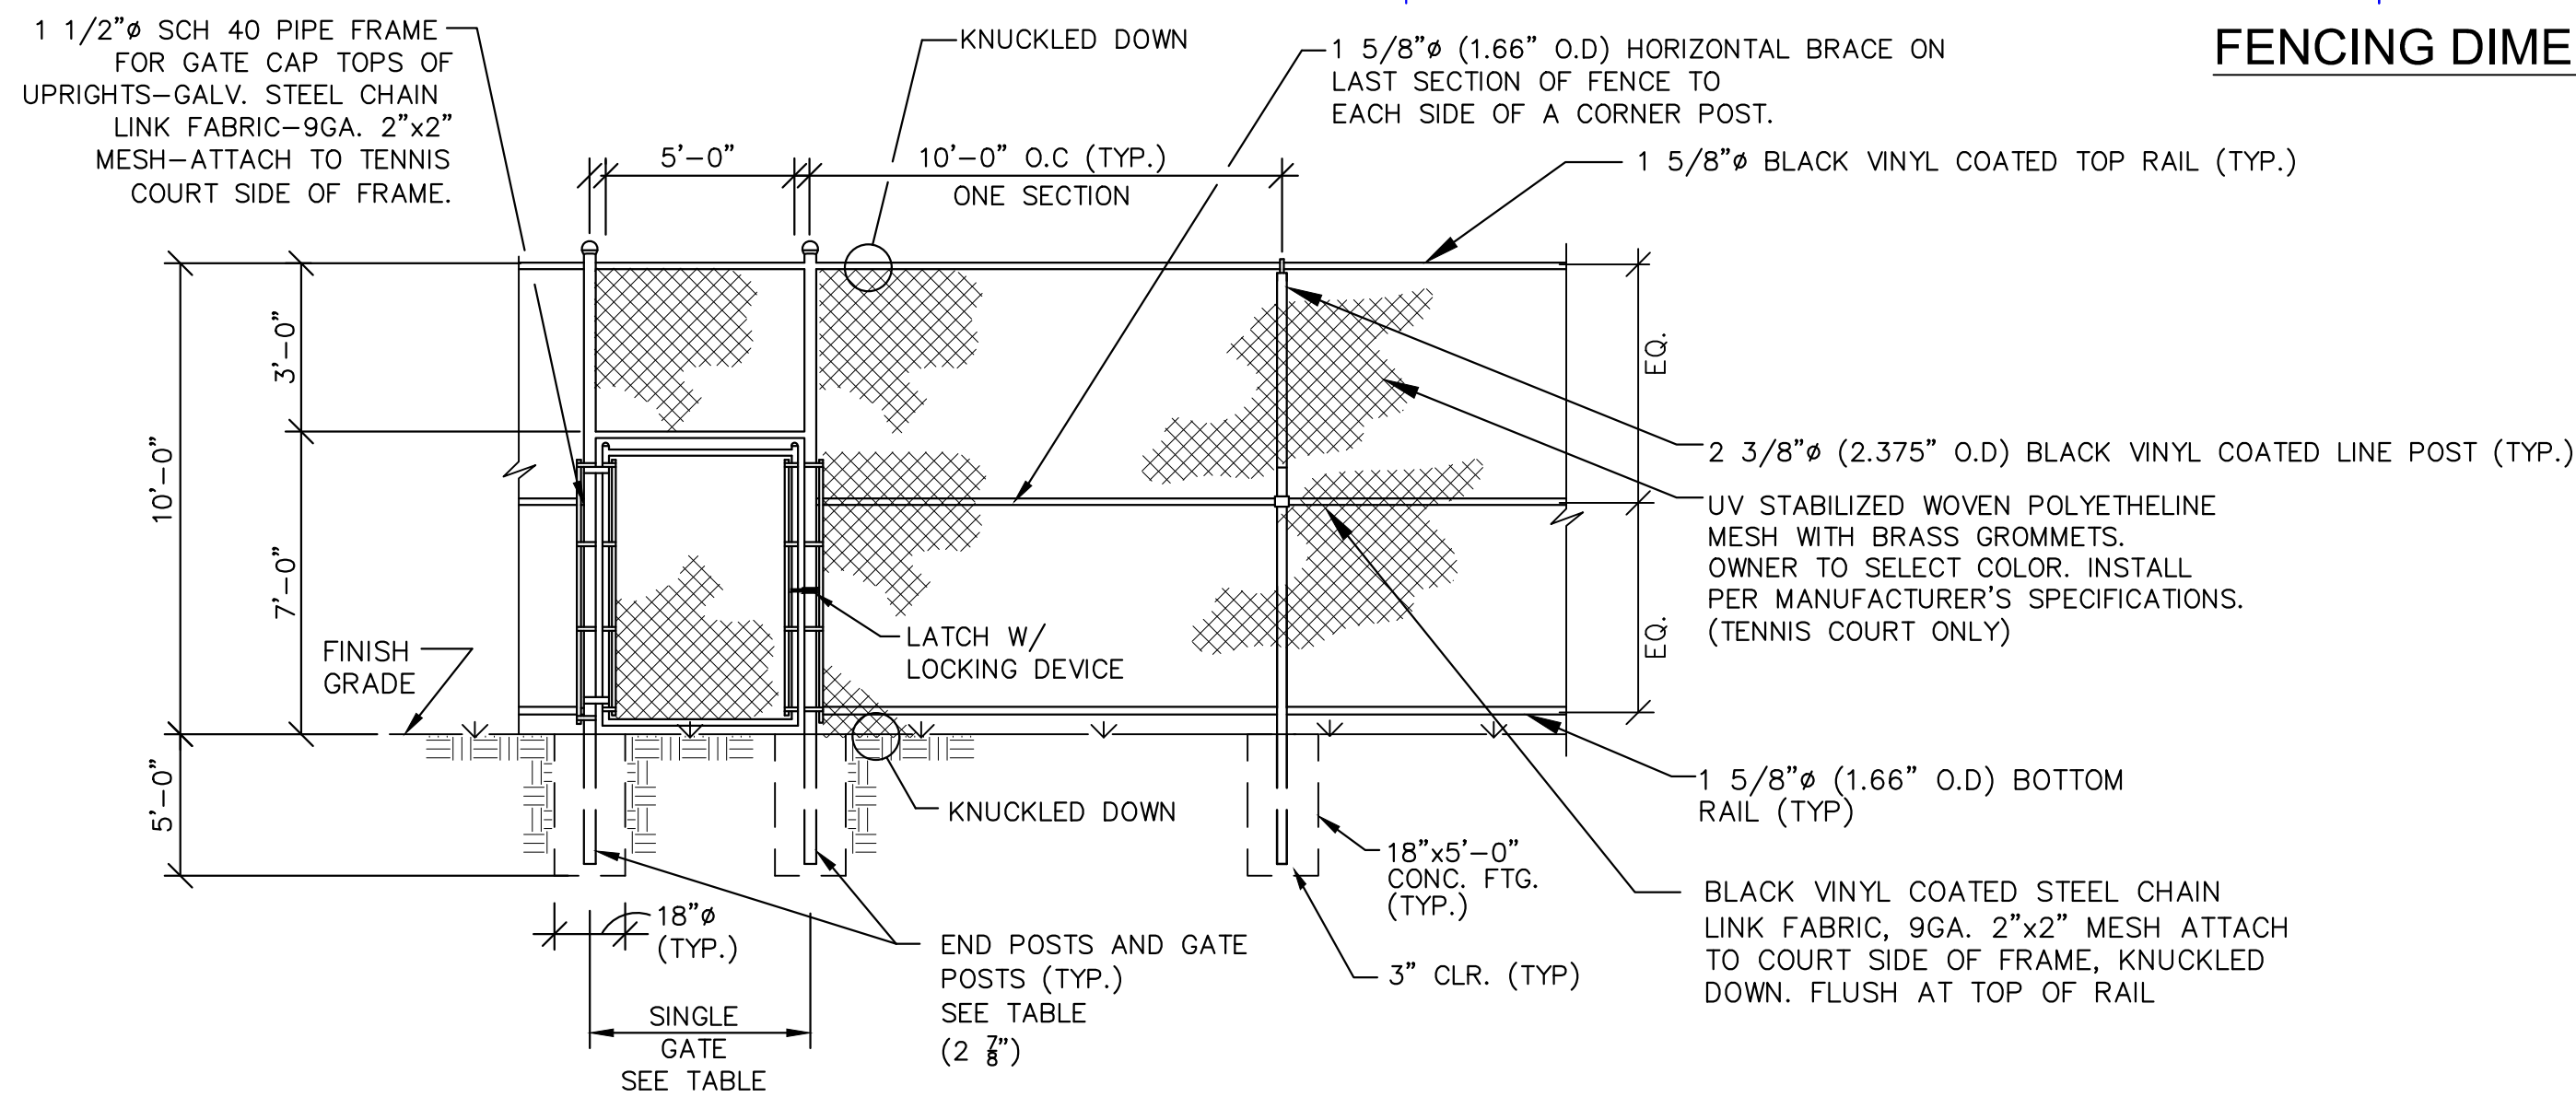

10' HIGH FENCE ELEVATION

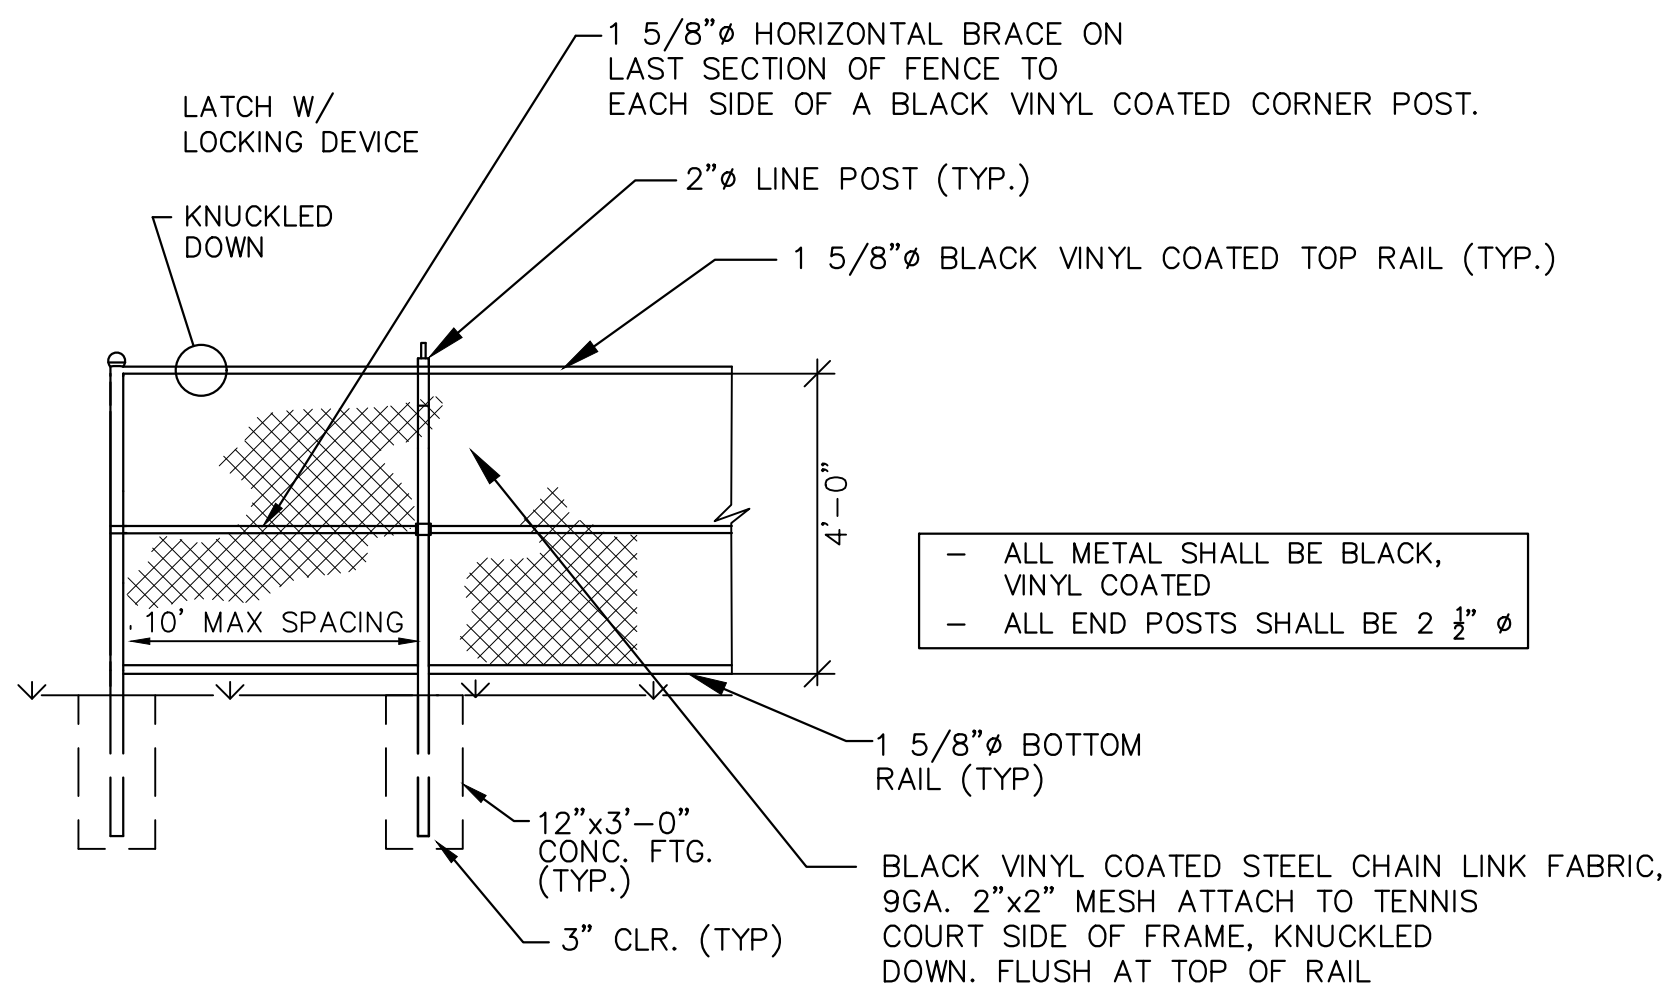

4' HIGH FENCE ELEVATION

NOTE: VERTICAL DATUM 1988 NAVD


100% CONSTRUCTION PLANS

REVISIONS			
NO.	DATE	REMARKS	BY


FENCING DETAILS
FOR
GREENBRIAR PARK
NEW PICKLE BALL COURTS



W:\DEPARTMENTS\ENGINEERING\CAD\O\PROJECTS\FY2024\ENG24-012 GREENBRIAR PARK PICKLE BALL CONSTRUCTION PLANS\GRP\K PW_LNG PLANS.DWG	02/07/2024	JONATHAN REINSVOLD	PARKS STAFF	JASON HANCHUK	PARKS STAFF
START DATE	DRAWN	REQUESTED	PROJECT MANAGER	CHECKED	
5	6				
ENG JOB NO. ENG24-012					

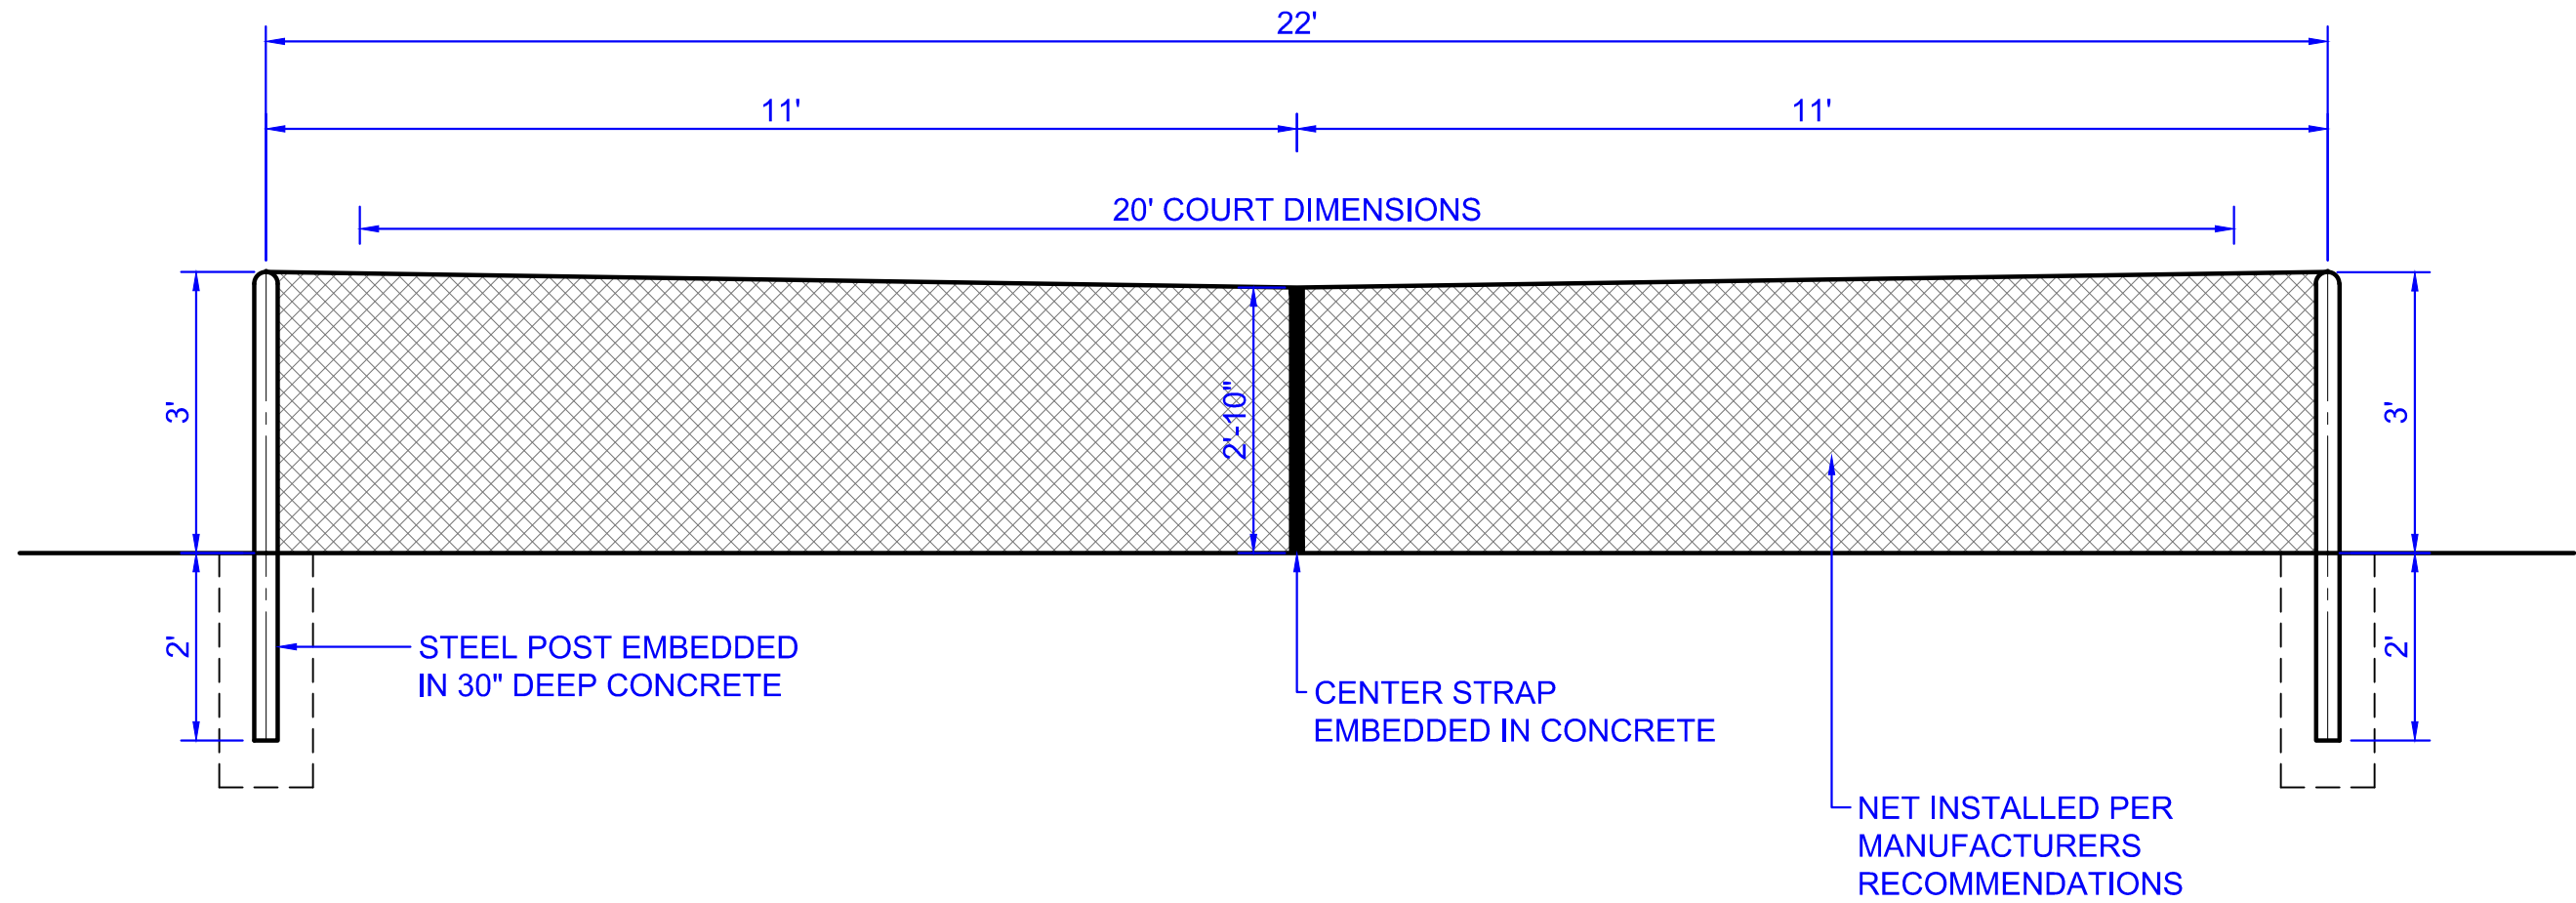

TYPICAL PICKLE BALL NET DETAIL

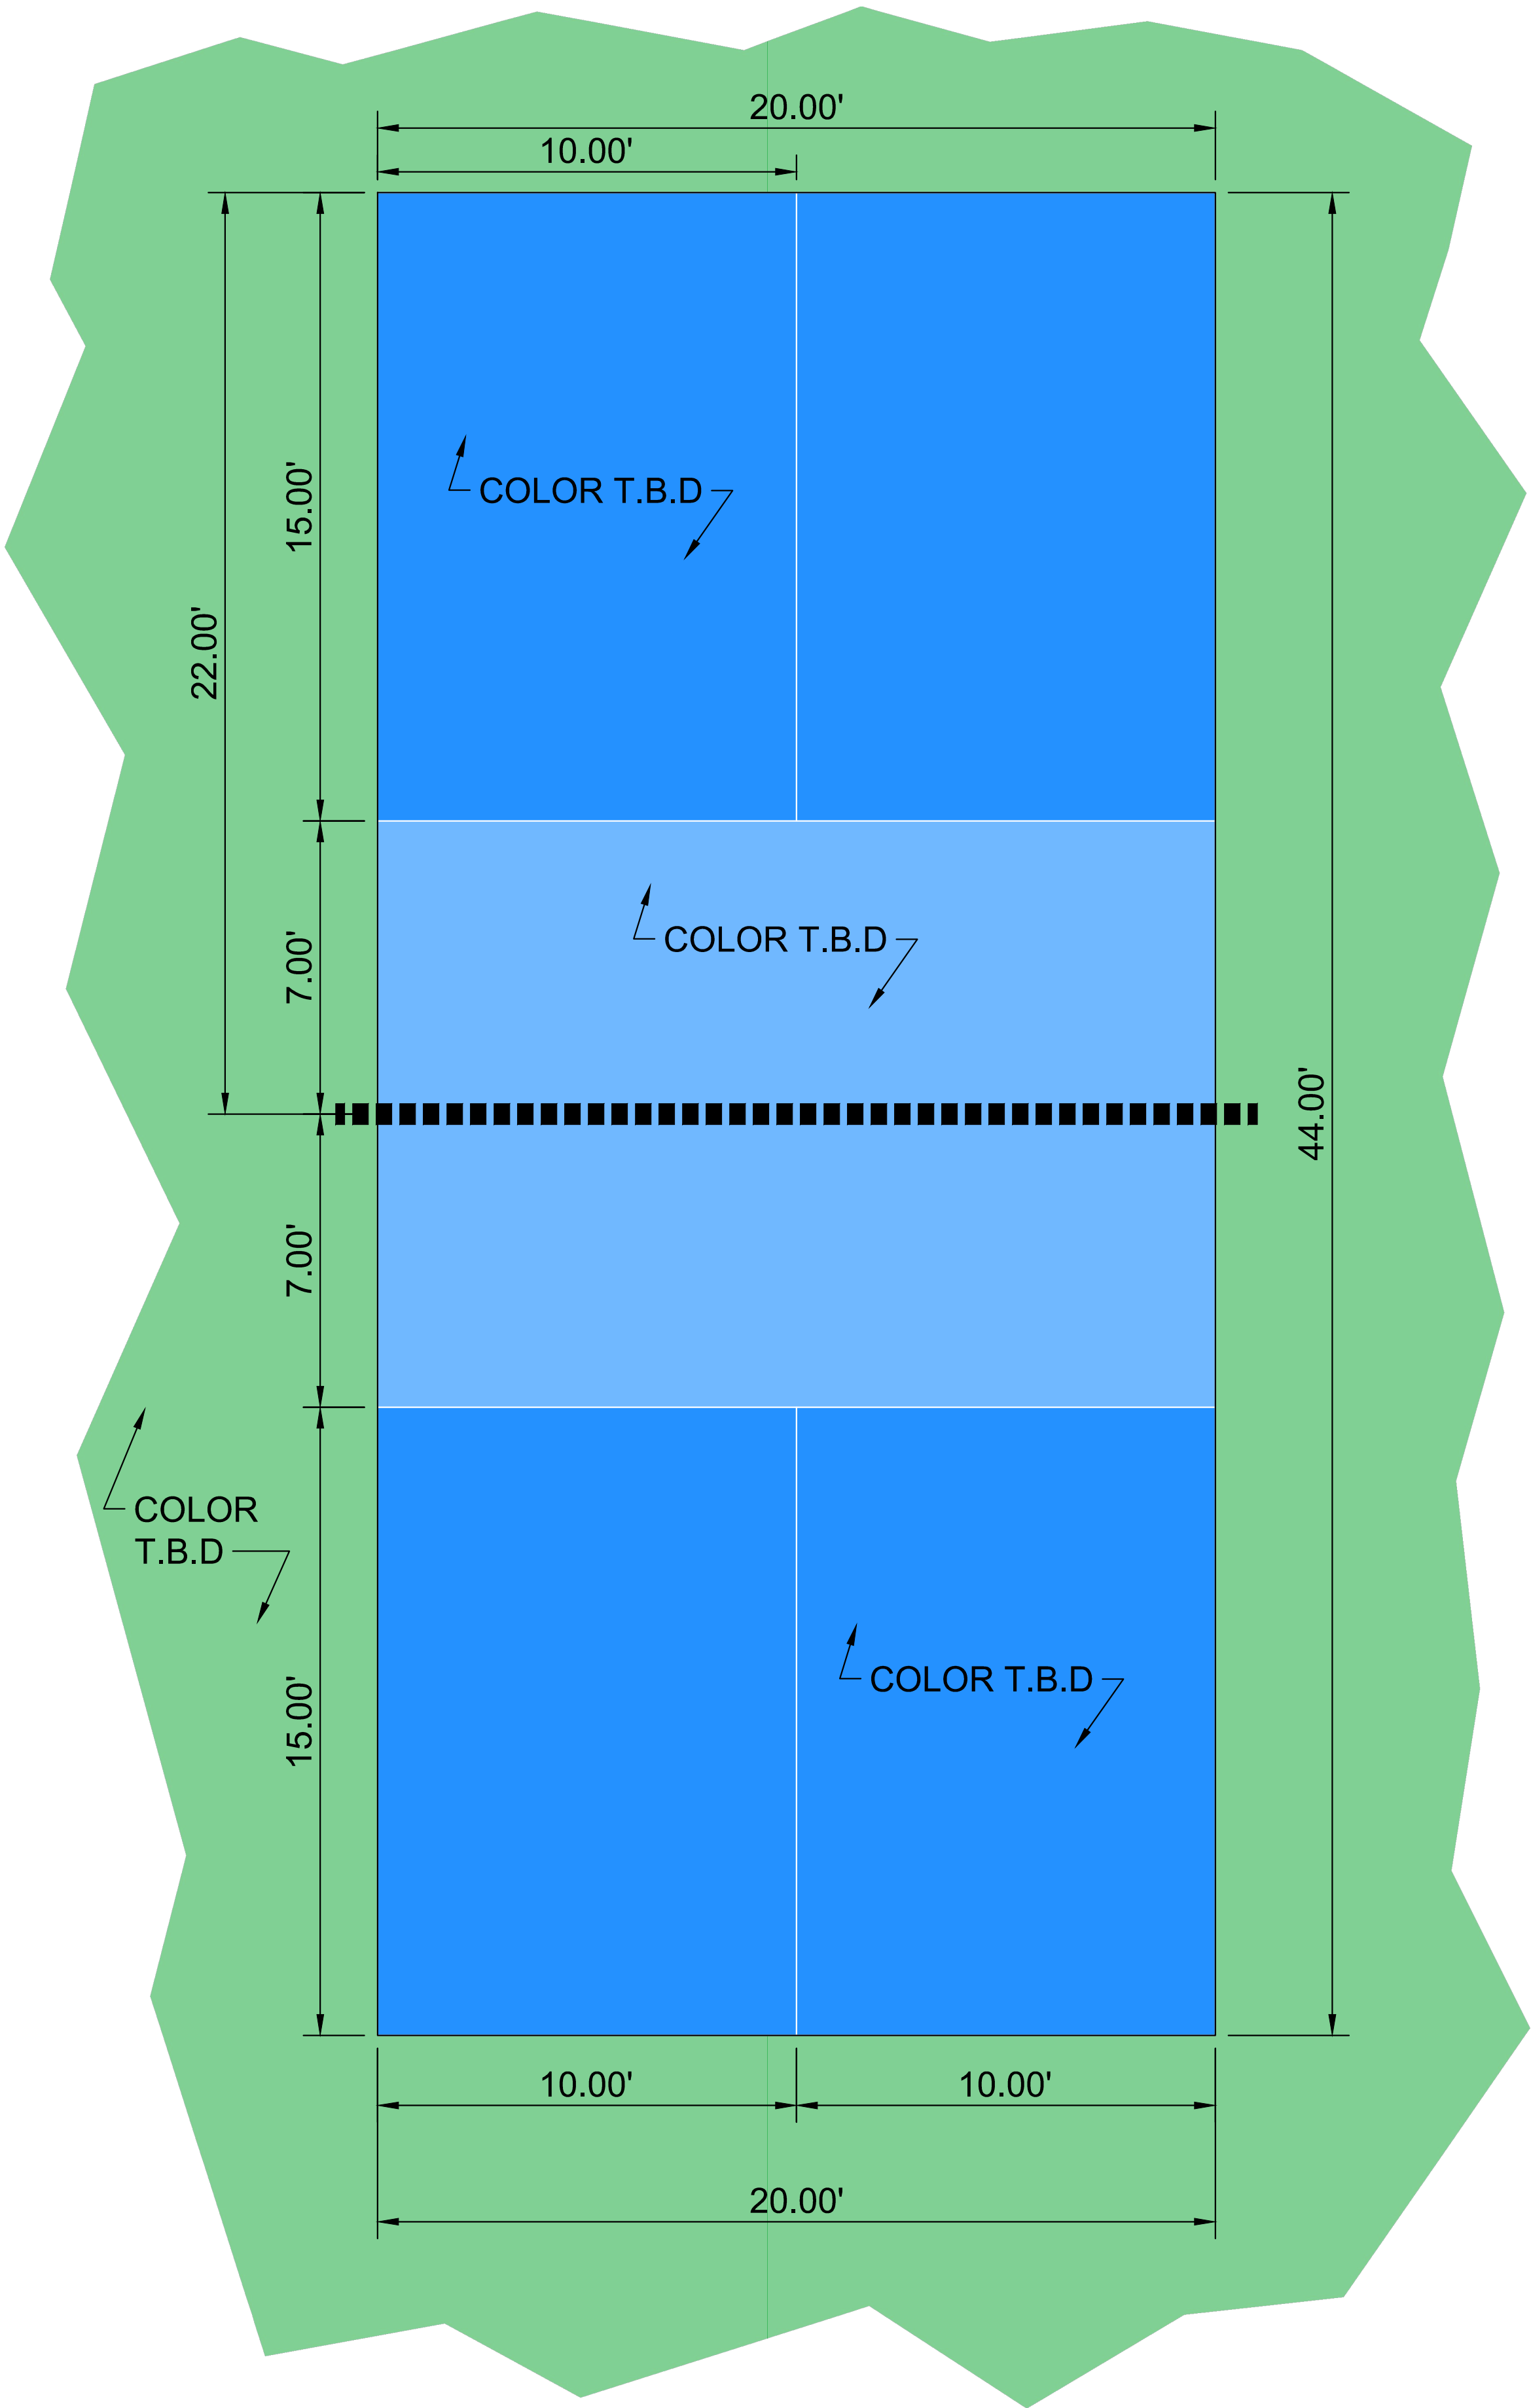

TYPICAL PICKLE BALL COURT DIMENSIONS

REVISIONS			
NO.	DATE	REMARKS	BY

FURNISHING DETAILS
FOR
GREENBRIAR PARK
NEW PICKLE BALL COURTS



THE VILLAGE OF
WELLINGTON
Engineering Department
12300 Forest Hill Boulevard, Wellington, Florida 33414

W:\DEPARTMENT\ENGINEERING\CAD\PROJECTS\FY2024\ENG24-012 GREENBRIAR PARK PICKLE BALL CONSTRUCTION PLANS\GRPRK PW_LNG PLANS.DWG		02/07/2024	
START DATE	DRAWN	JONATHAN REINSVOLD	REQUESTED
6	6	PARKS STAFF	PROJECT MANAGER
6	6	JASON HANCHUK	CHECKED
6	6	PARKS STAFF	ENG JOB NO.
6	6	PARKS STAFF	ENG24-012