


Exhibit D - Proposed Elevations

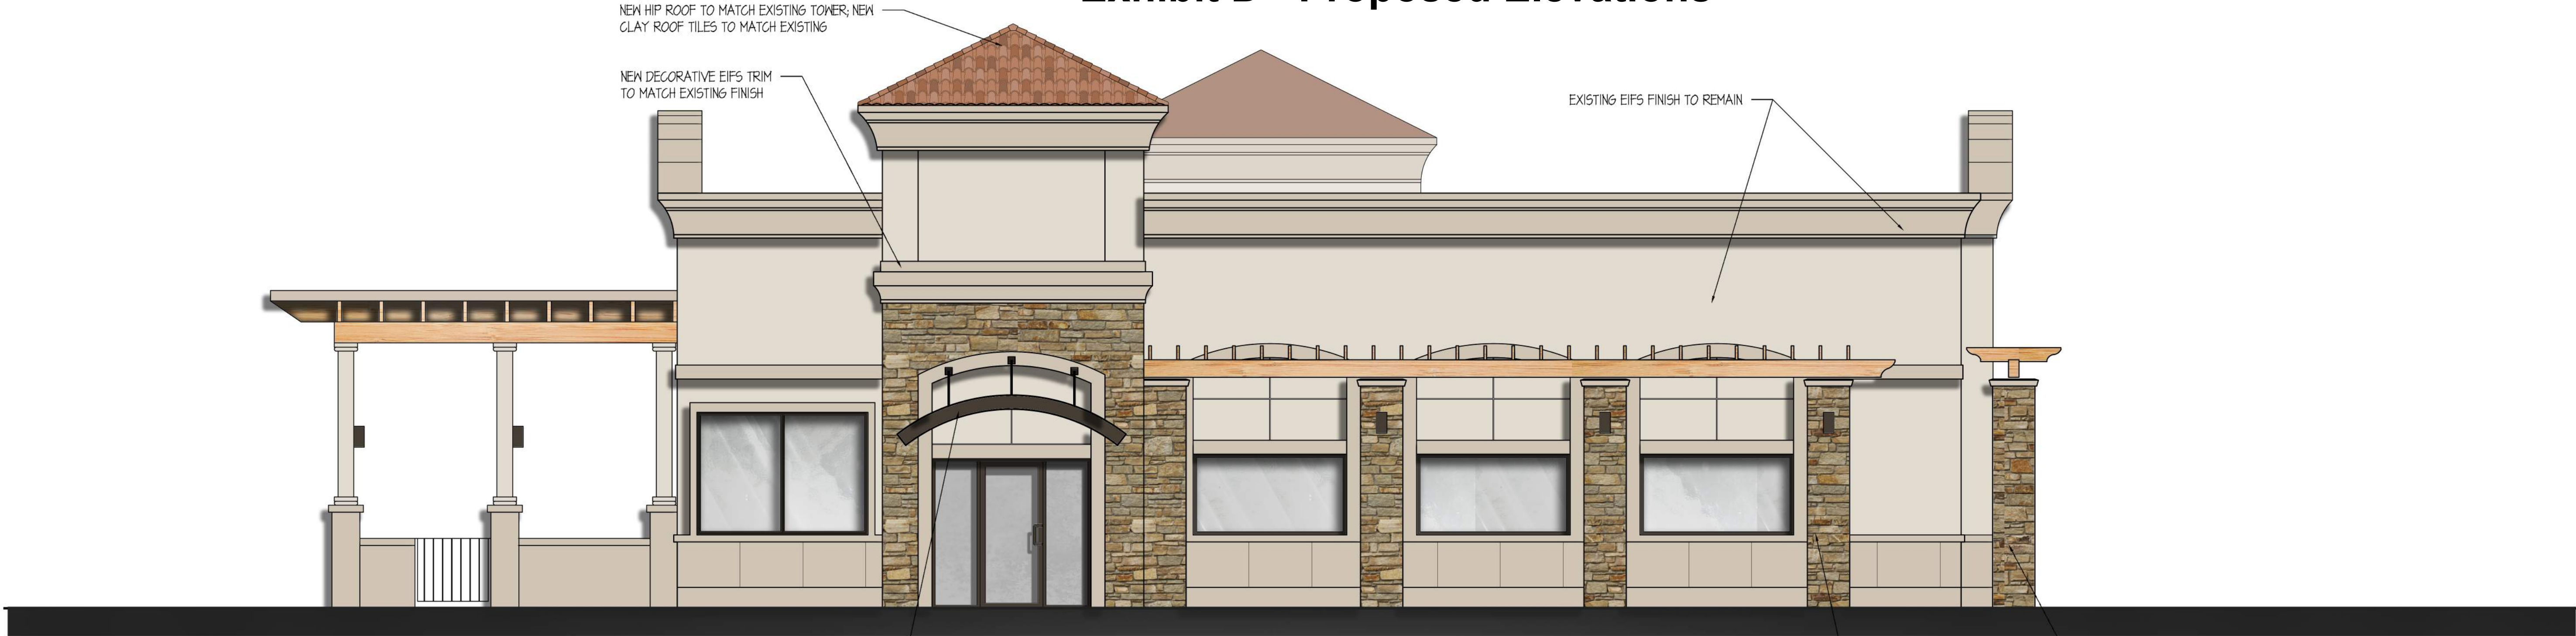

NORTH ELEVATION



WEST ELEVATION

HEARTLAND DENTAL
WELLINGTON, FLORIDA




SOUTH ELEVATION



EAST ELEVATION


HEARTLAND DENTAL
WELLINGTON, FLORIDA

HFR
HILL FOLEY ROSSI
ARCHITECTURE ■ ENGINEERING

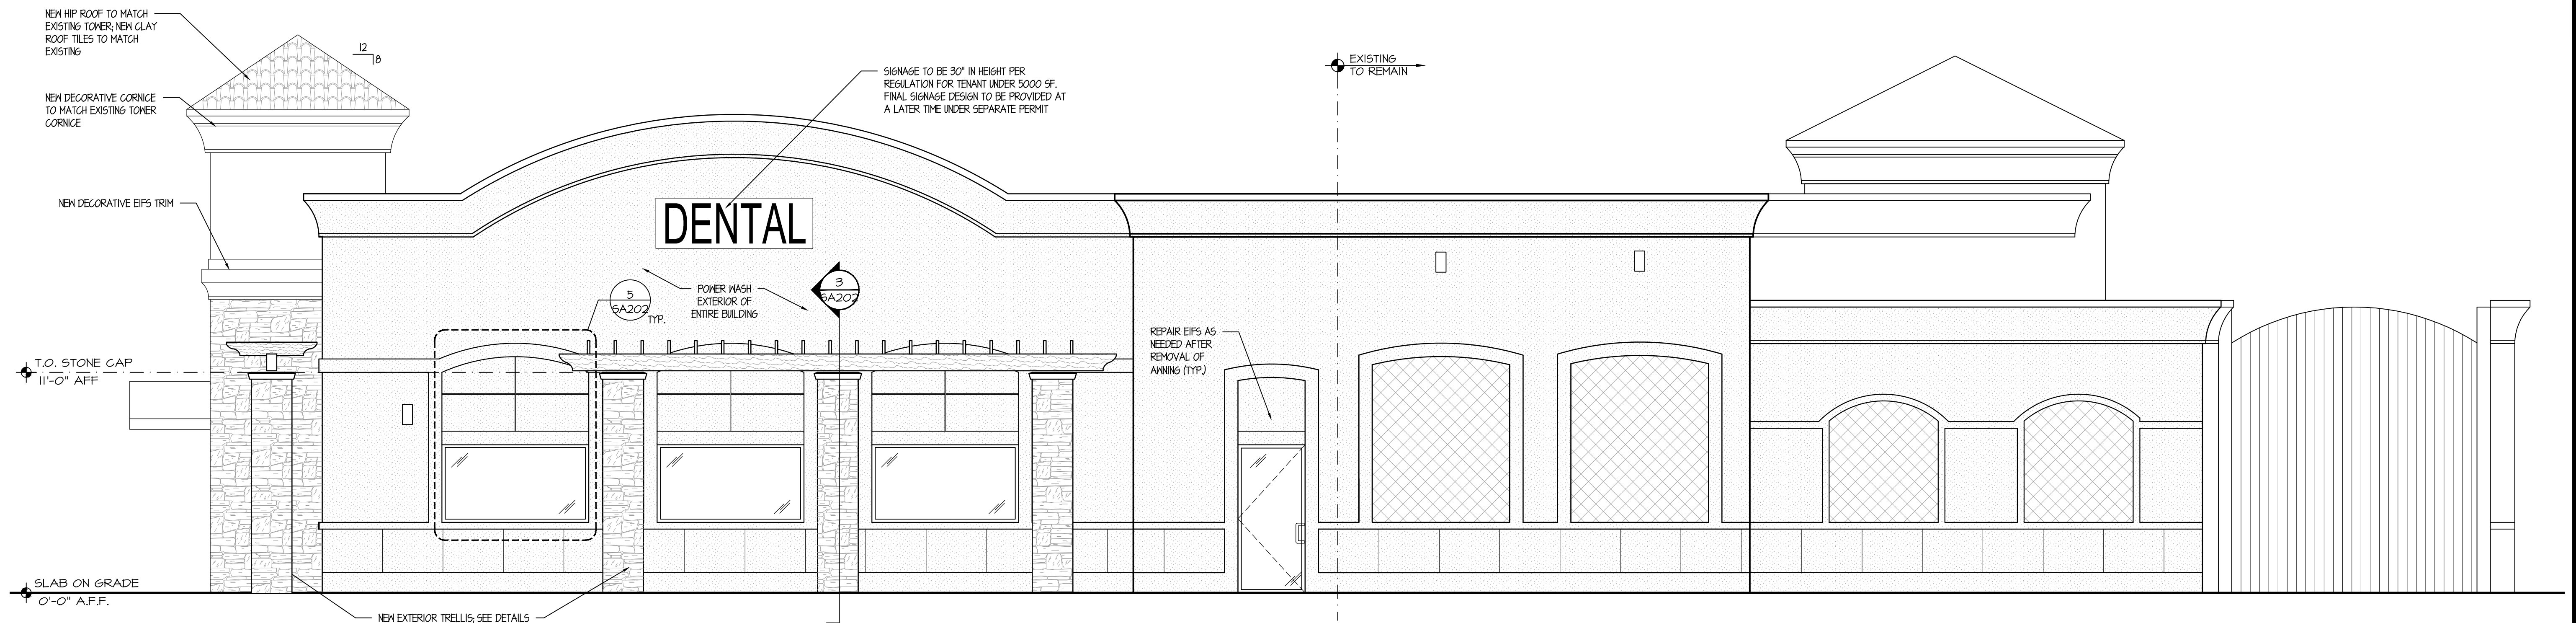


2 Side Elevation
SA201

SCALE: 1/4" = 1'-0"

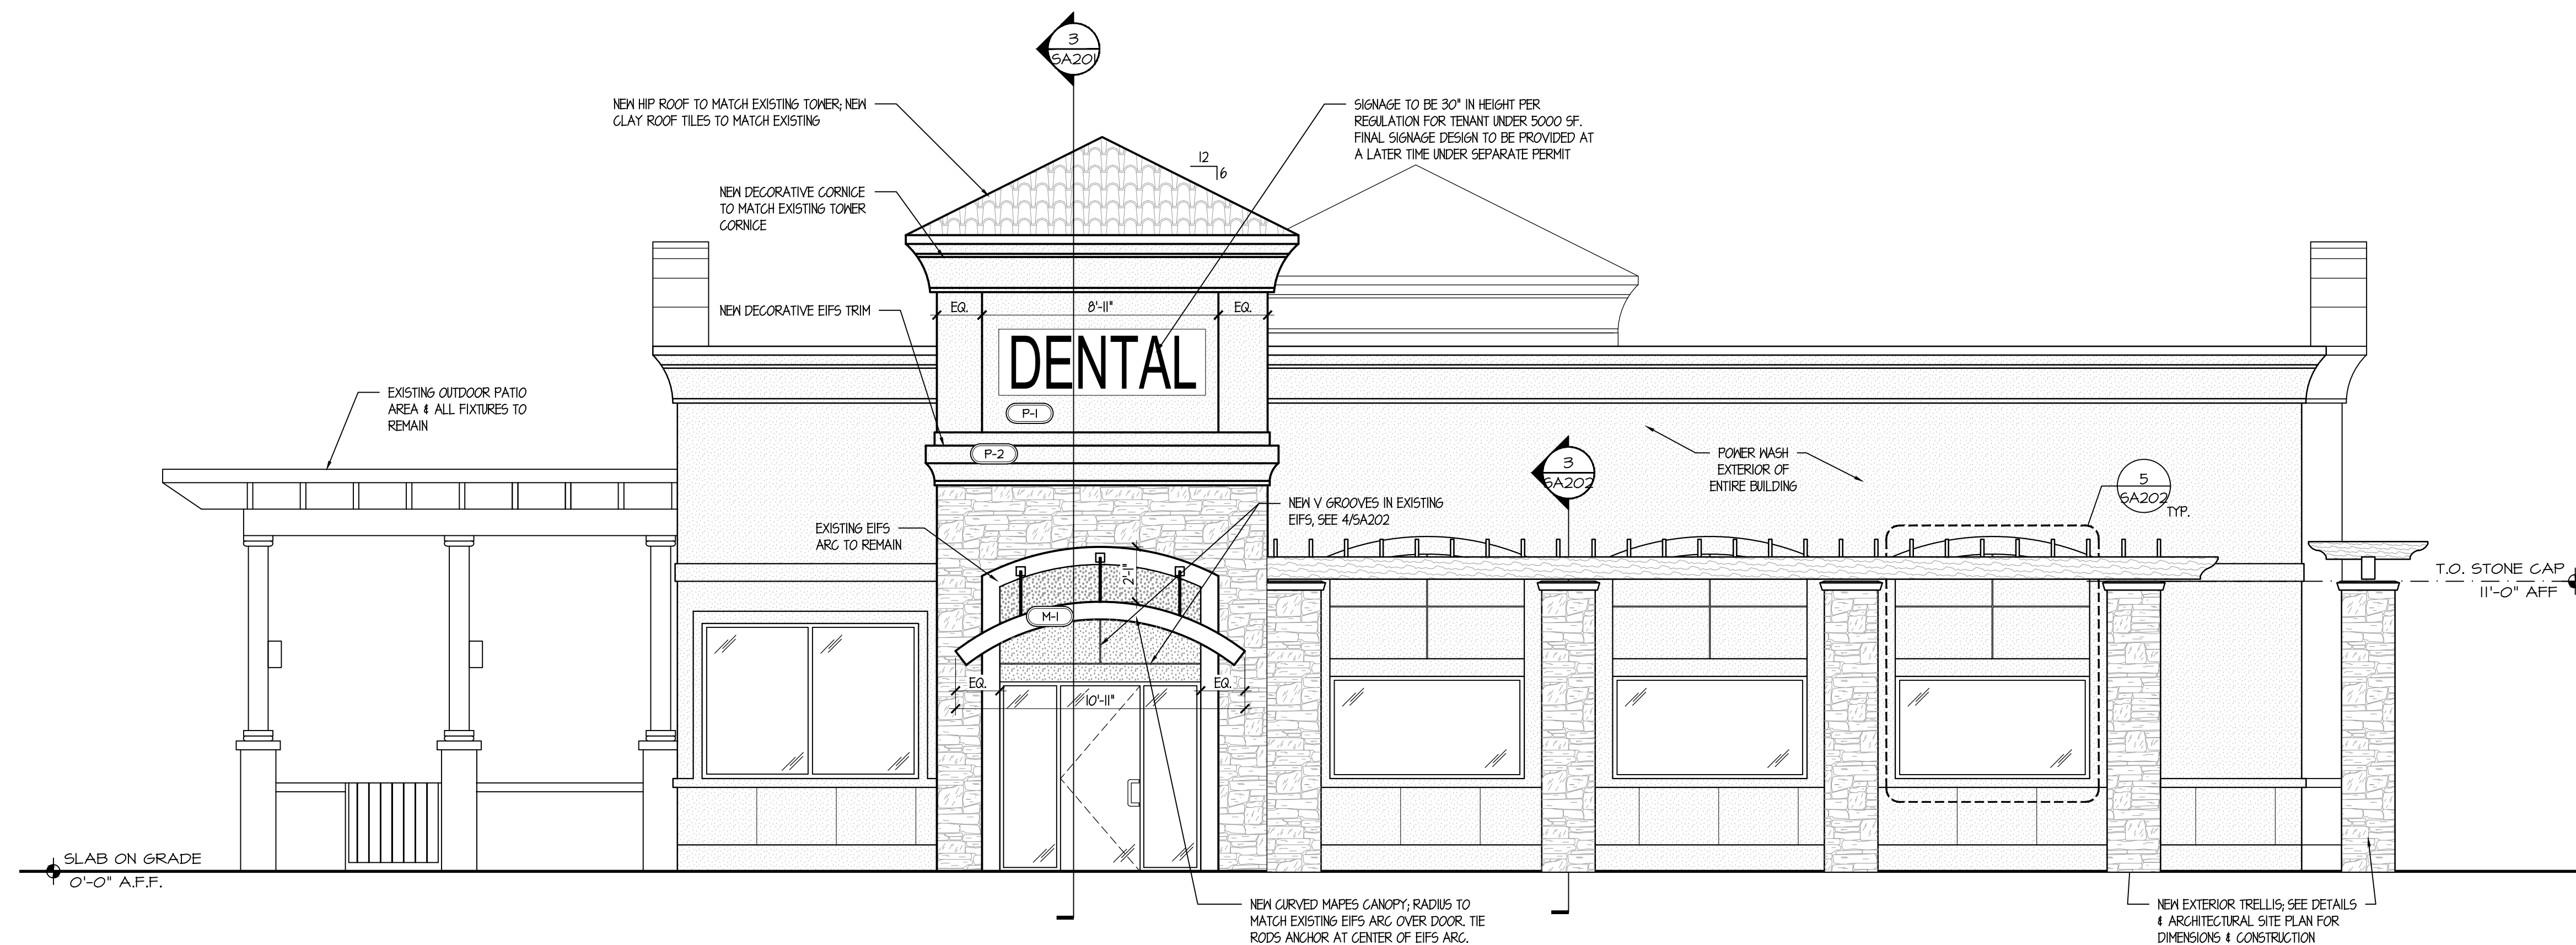


1 Entry Elevation
SA201

SCALE: 1/4" = 1'-0"

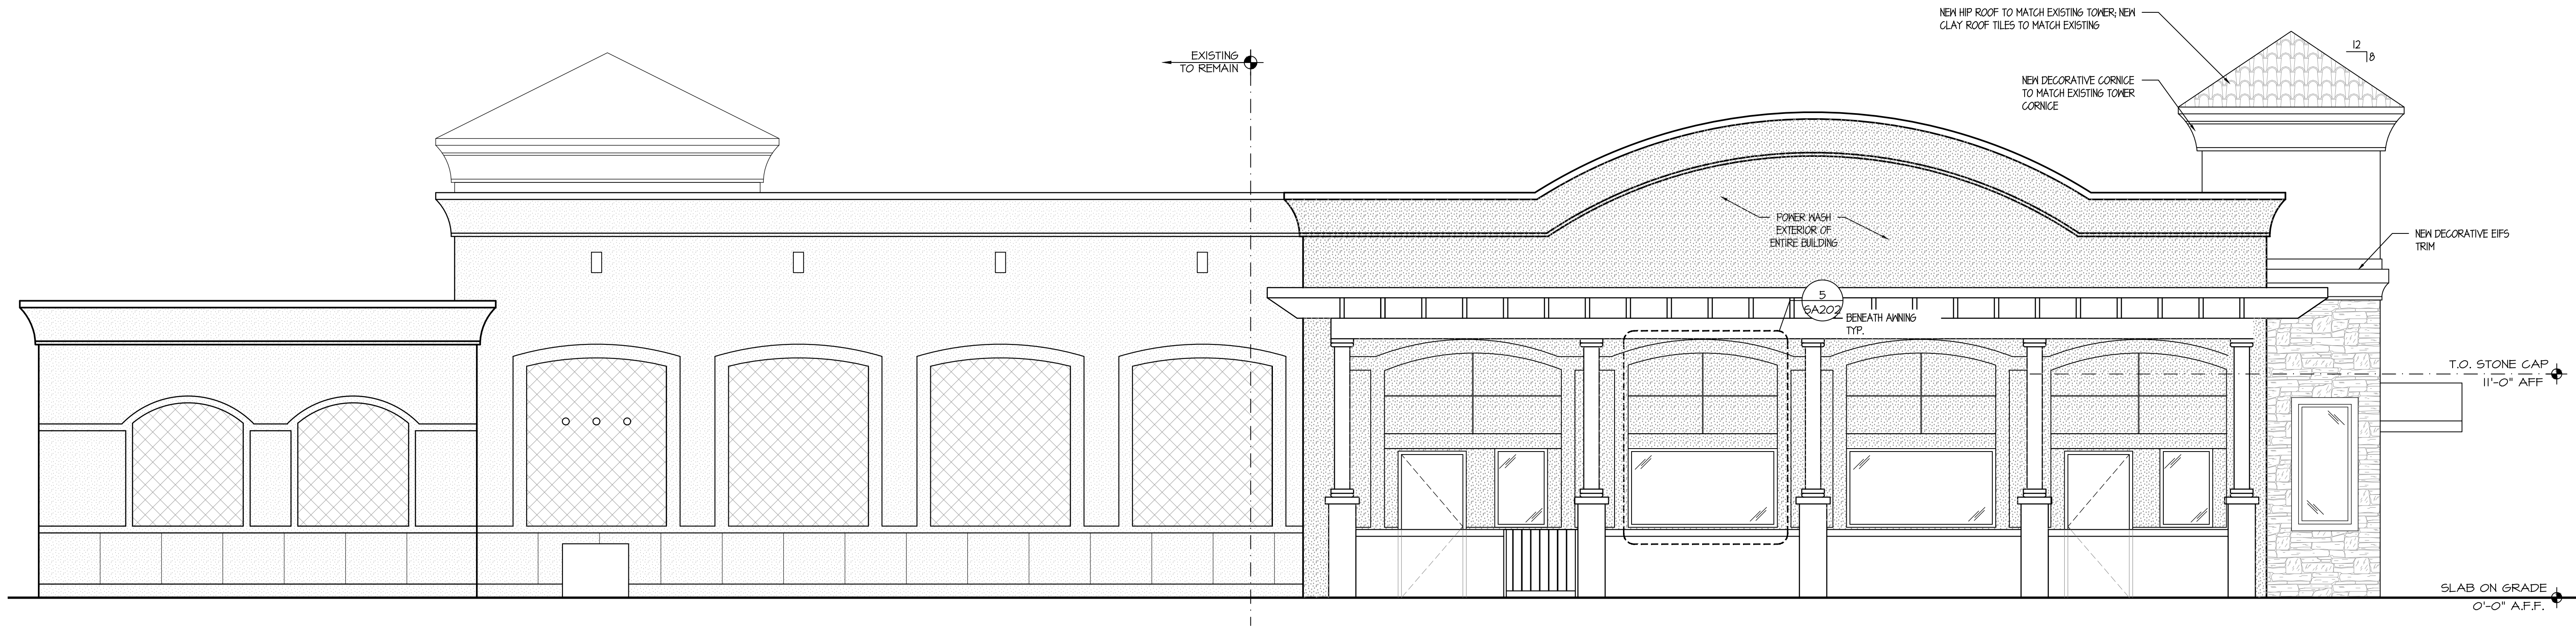

2 Side Elevation
SCALE: 1/4" = 1'-0"

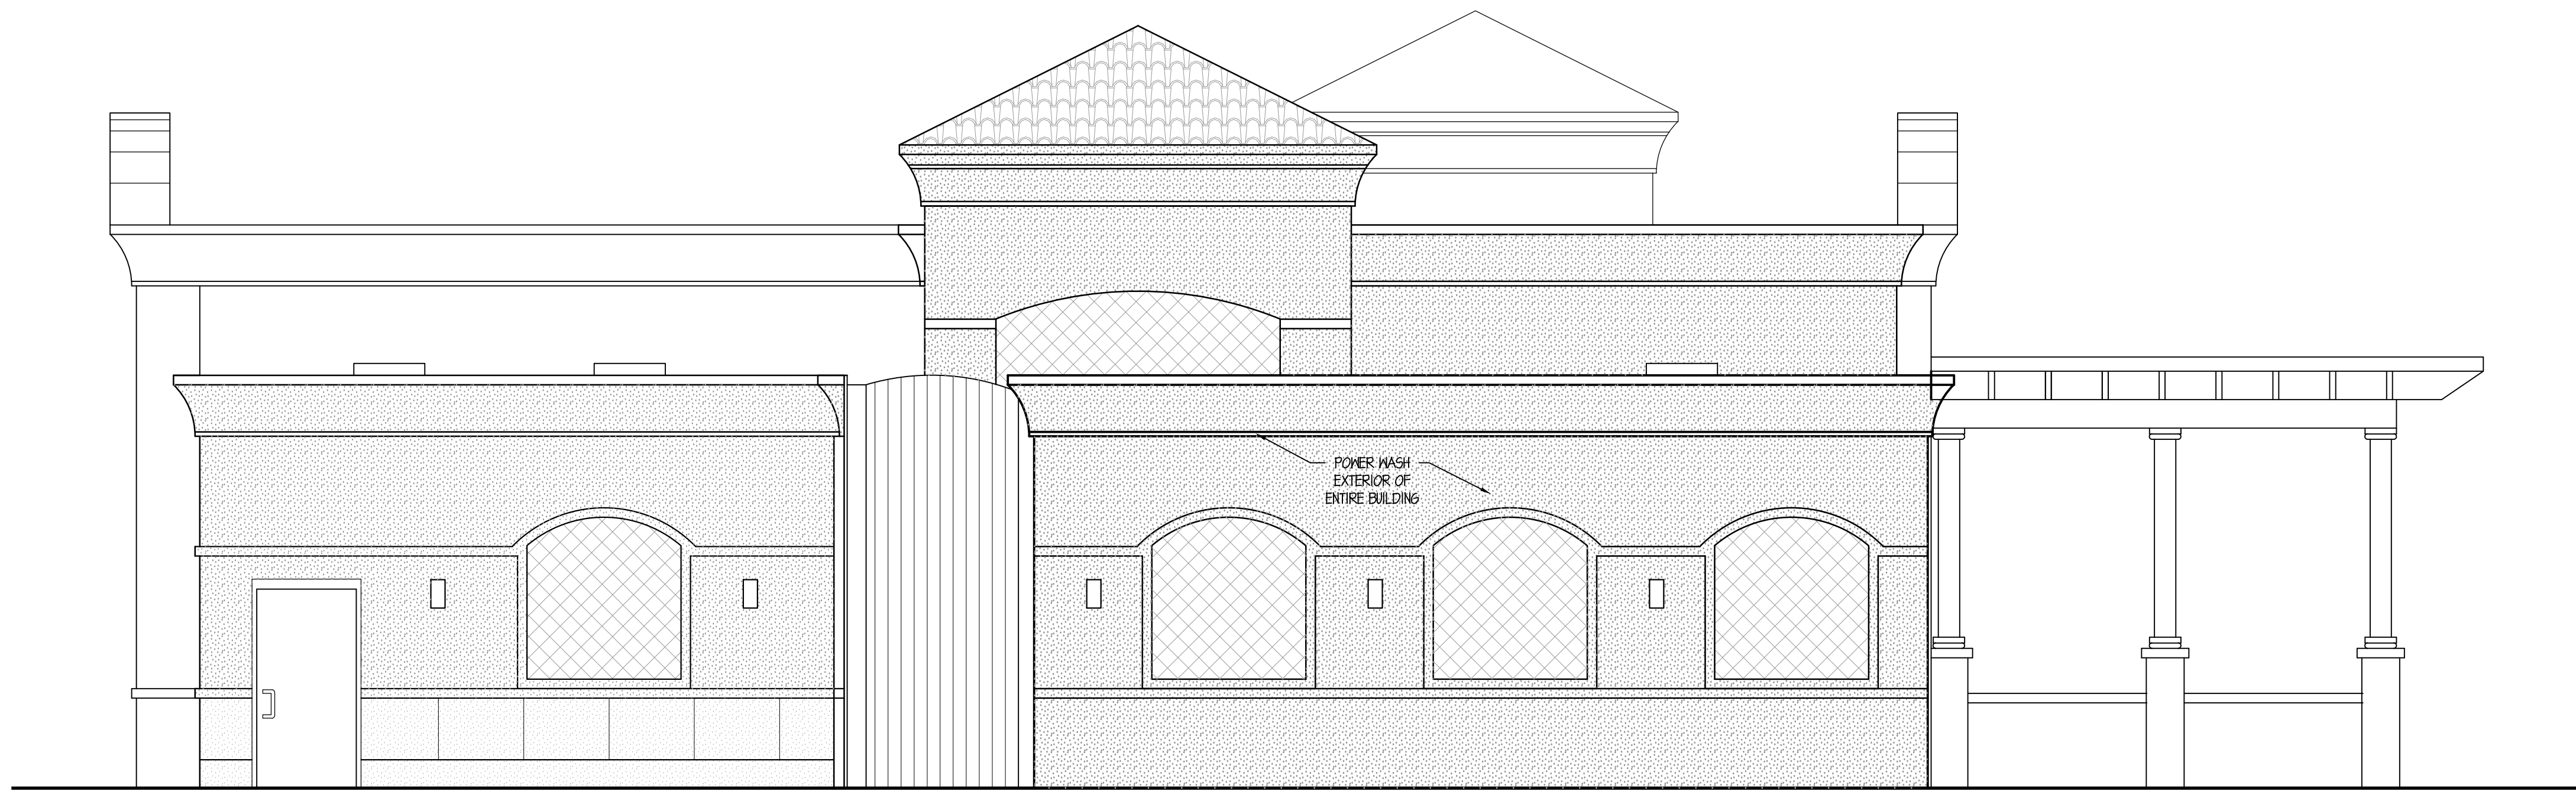

1 Rear Elevation
SCALE: 1/4" = 1'-0"