

STAFF REPORT EXHIBIT I - PROPOSED ELEVATIONS



NORTH ELEVATION 4
SCALE: 1"=20' A-2.01



SOUTH ELEVATION 3
SCALE: 1"=20' A-2.01



WEST ELEVATION 2
SCALE: 1"=20' A-2.01



EAST ELEVATION 1
SCALE: 1"=20' A-2.01

To the best of the architect's knowledge, the plans and specifications comply with the applicable minimum building codes and the applicable fire-safety standards as determined by the local authority in accordance with this section and Chapter 633, Florida Statutes.

ISSUE DESCRIPTION	DATE
1.	
2.	
3.	
4.	
5.	
6.	
7.	
8.	

SEAL

GARCIA STROMBERG
G3studios
Peter T. Stromberg, P.A., I.C.S.
President
A00027199
2905 Vista Parkway, Suite 105, West Palm Beach, FL 33411
Tel: 561-778-5855 Fax: 561-479-5865
Corporate License # 043002024

CLIENT
SPERIN, LLC
13410 SOUTH SHORE BOULEVARD
WELLINGTON, FL 33414

PROJECT
WELLINGTON CONDOMINIUM
13410 SOUTH SHORE BOULEVARD
WELLINGTON, FL

DRAWING NAME
CONCEPT ELEVATIONS

PROJECT # 18015
SHEET # **A-2.01**
PLOT DATE: 02-28-19

REFERENCE IMAGES:



ARCHITECTURAL LOUVER SUNGRILL



GLASS & ALUMINUM RAIL



WOOD LOOK TRELLIS


PROPOSED MATERIALS:



CAST STONE CLADDING



WOOD LOOK FINISH

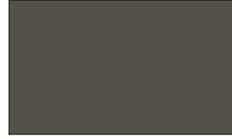

WINDOW FRAME & SUNGRILL FINISH - SW 7048 URBANE BRONZE

CONCEPT VIEWS:



AERIAL VIEW LOOKING SOUTH




PROJECT ARRIVAL



ARRIVAL CANOPY




COACH HOUSE NORTH ELEVATION 4
SCALE: 1"=20' A-2.02

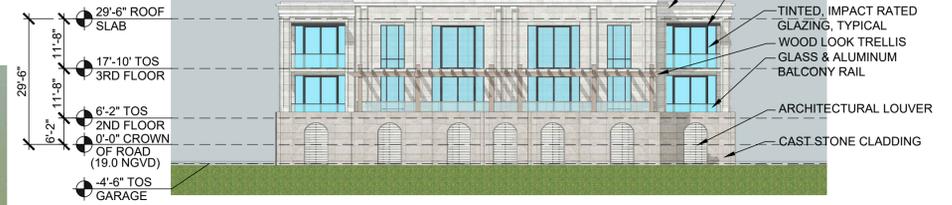

COACH HOUSE EAST ELEVATION 3
SCALE: 1"=20' A-2.02



COACH HOUSE WEST ELEVATION 2
SCALE: 1"=20' A-2.02

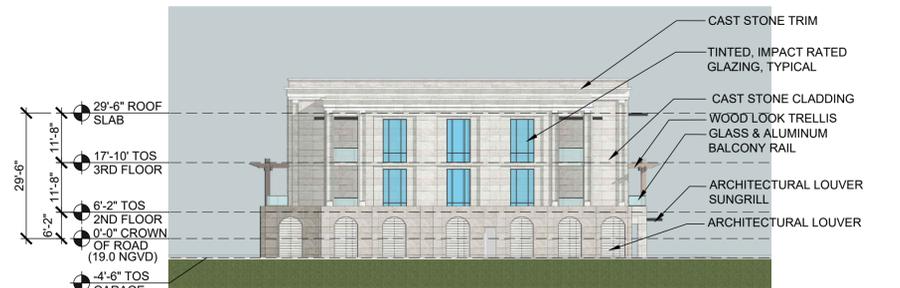

COACH HOUSE SOUTH ELEVATION 1
SCALE: 1"=20' A-2.02

To the best of the architect's knowledge, the plans and specifications comply with the applicable minimum building codes and the applicable fire-safety standards as determined by the local authority in accordance with this section and Chapter 633, Florida Statutes.

ISSUE DESCRIPTION	DATE
1	
2	
3	
4	
5	
6	
7	
8	

GARCIA STROMBERG
CS4studios
Peter T. Stromberg, P.A., I.C.S.
President
A0007199
2005 Vista Parkway, Suite 105, Wellington, FL 33414
Phone: 561-778-5855 Fax: 561-479-5865

CLIENT
SPERIN, LLC
13410 SOUTH SHORE BOULEVARD
WELLINGTON, FL 33414

PROJECT
WELLINGTON CONDOMINIUM
13410 SOUTH SHORE BOULEVARD
WELLINGTON, FL

DRAWING NAME
CONCEPT ELEVATIONS MATERIALS & VIEWS
SHEET #
A-2.02
PLOT DATE:
02-28-19