

Exhibit B Proposed Renderings/Elevations

Berridge
Copper-Cote
Kynar 500

SW 6371
Vanillin
Interior / Exterior
Location Number: 252.05
262 Vanillin

SW 6006
Black Bean
Interior / Exterior
Location Number: 252.02
252 Black Bean

SW 6866
Hearthrob
Interior / Exterior
Location Number: 101.05
101 Hearthrob







EAST ELEVATION



SOUTH ELEVATION

BENIHANA - WELLINGTON, FL

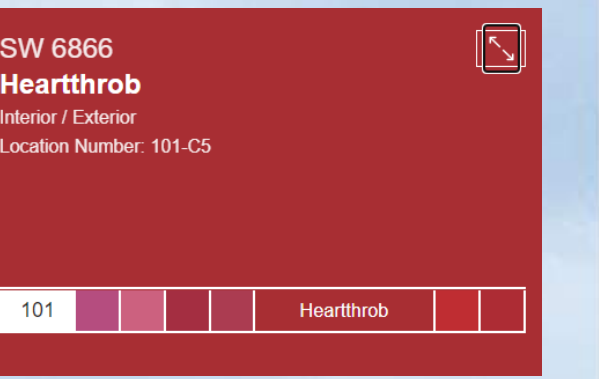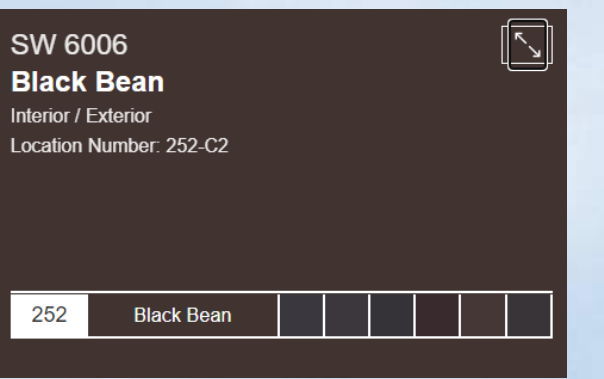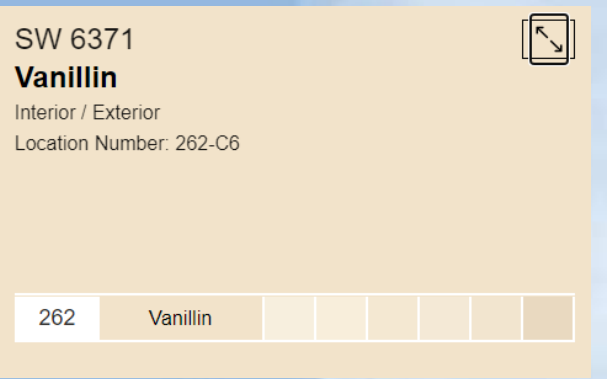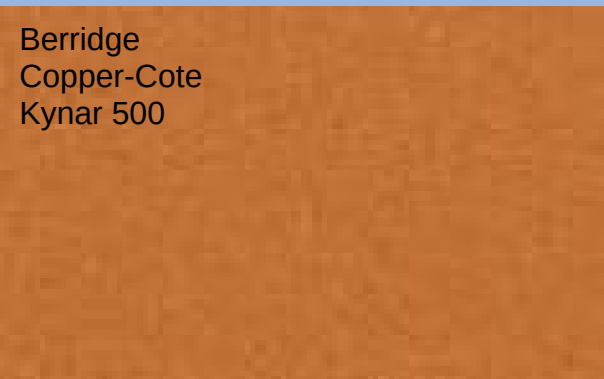


WEST ELEVATION



NORTH ELEVATION


BENIHANA - WELLINGTON, FL



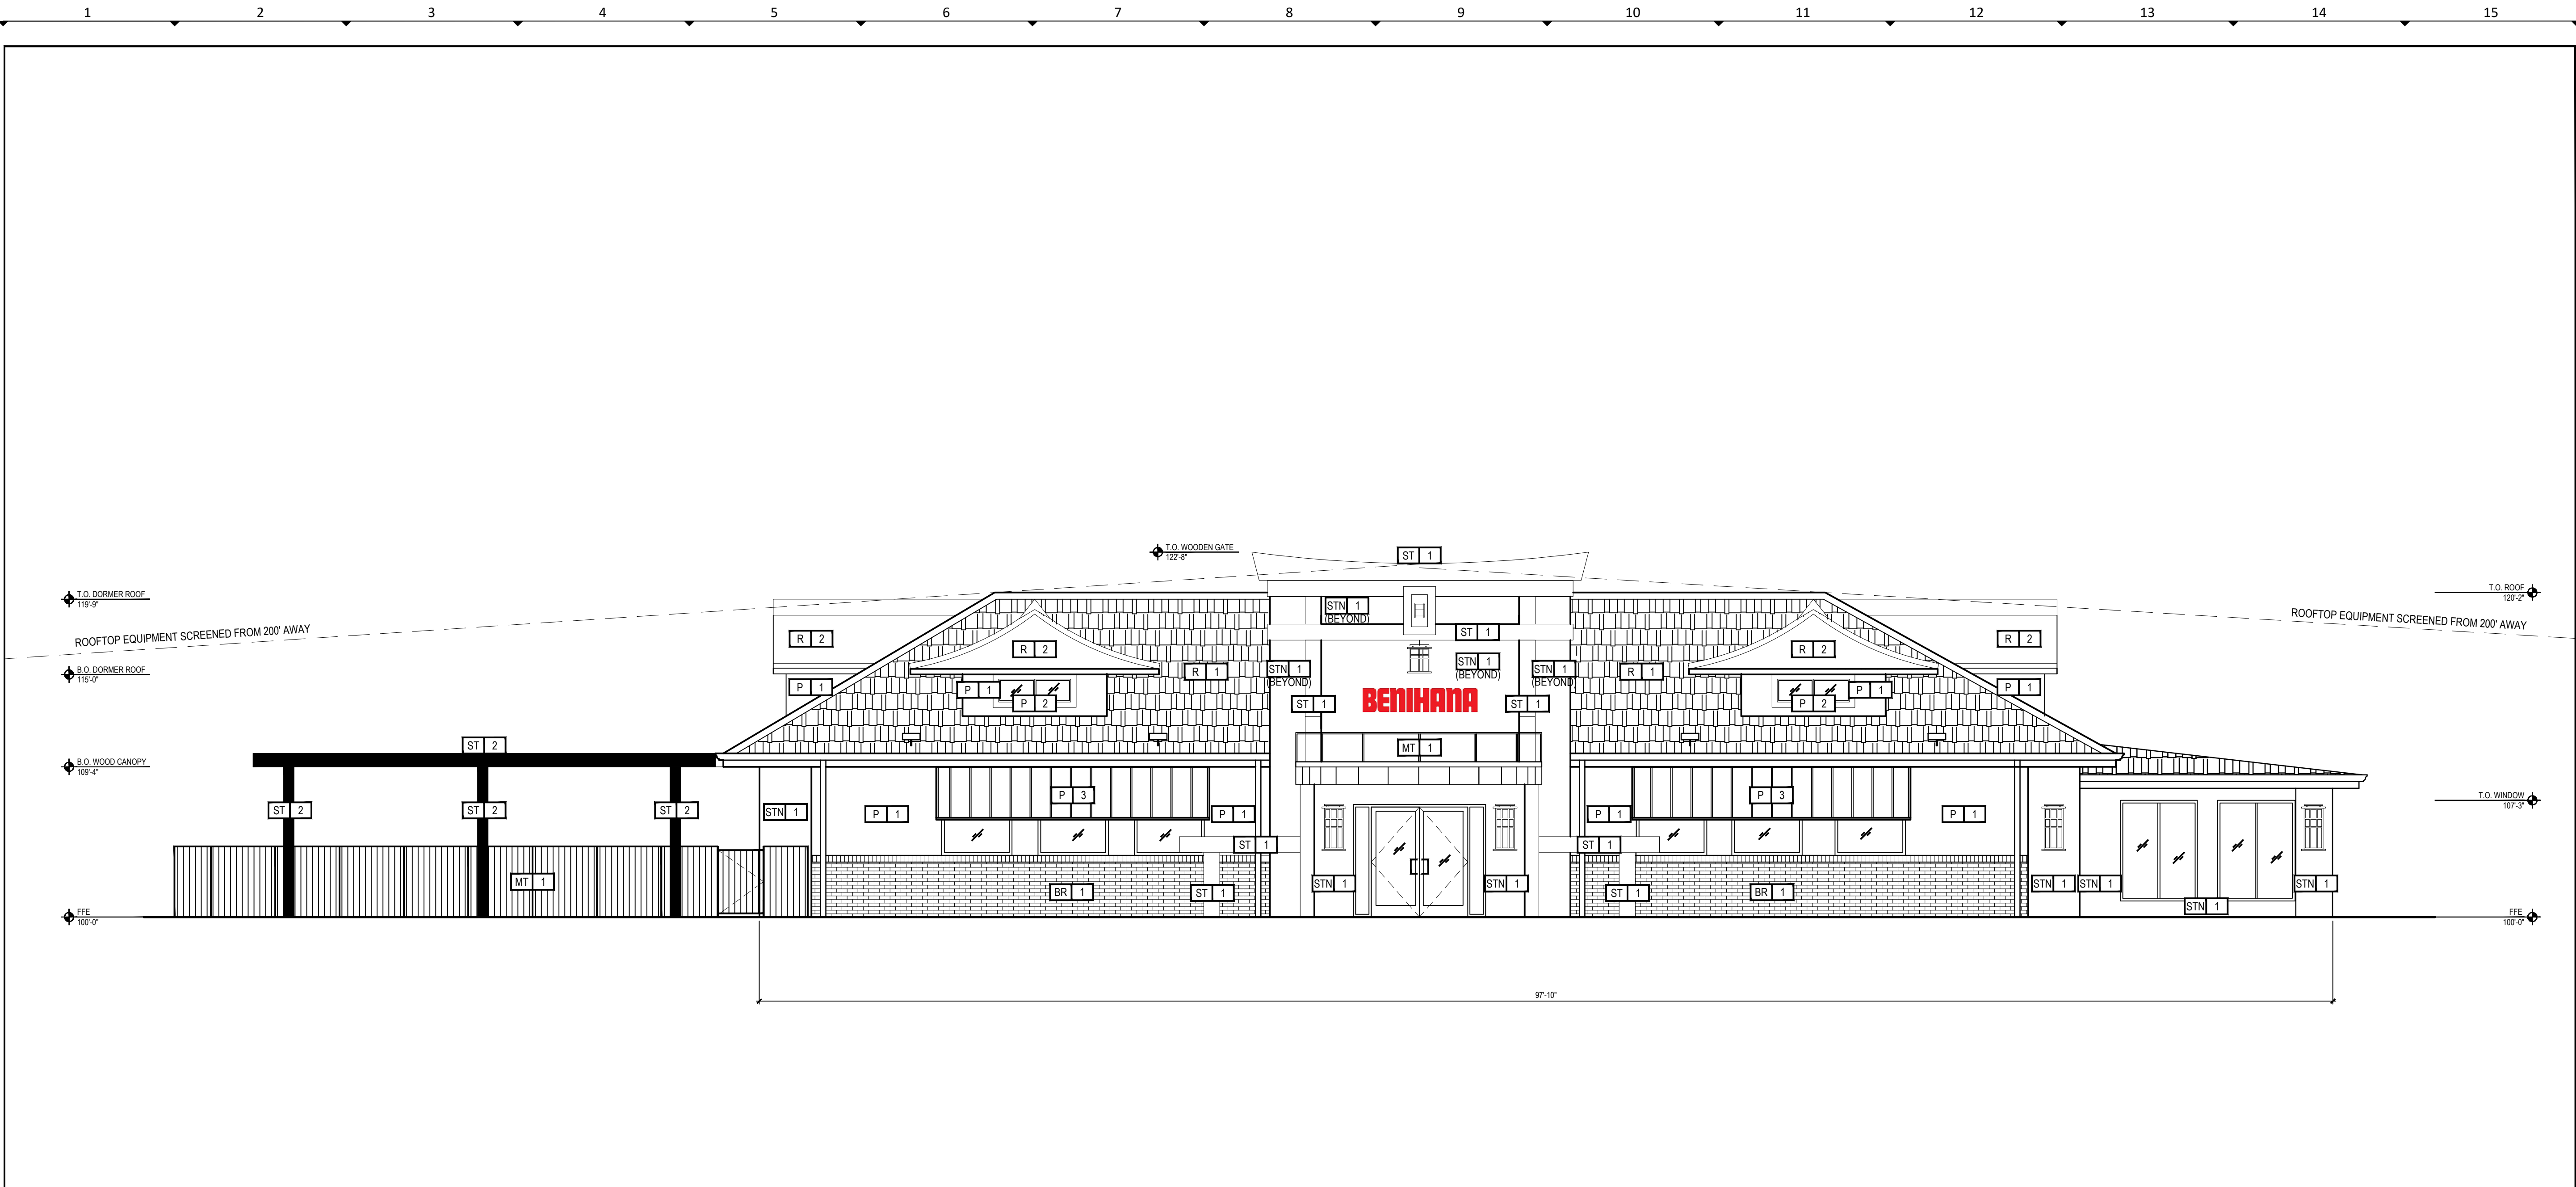

H1
SCALE:
3/16" = 1'-0"

PROPOSED FRONT ELEVATION

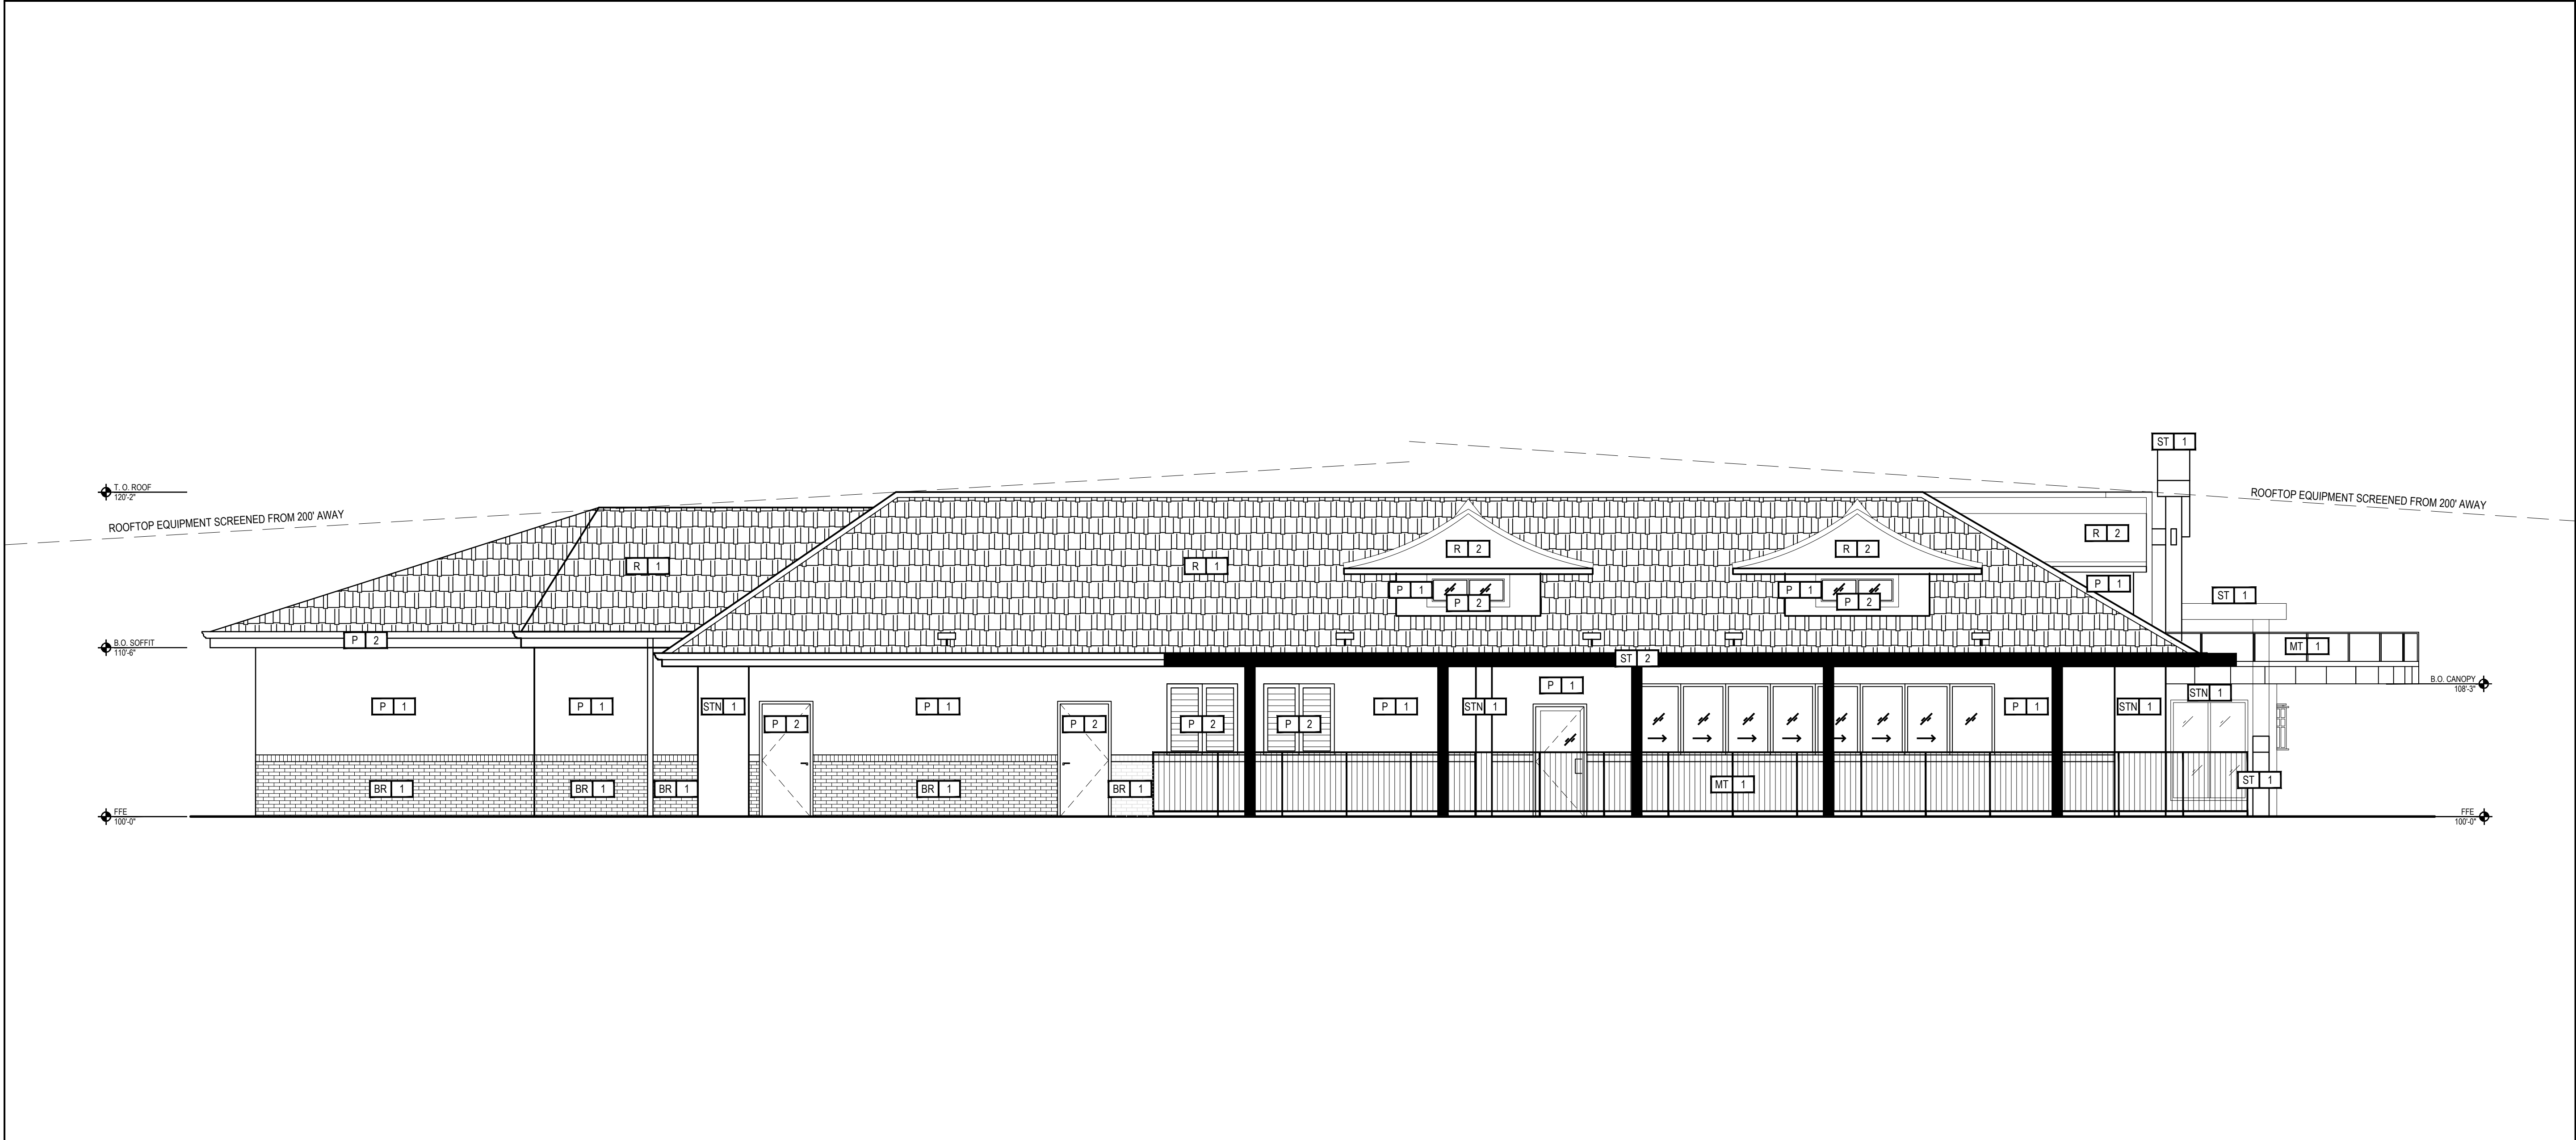

A1
SCALE:
3/16" = 1'-0"

PROPOSED LEFT ELEVATION

EXTERIOR FINISH LEGEND	
PAINT	
P 1	SW 6371 VANILLIN
P 2	SW 6006 BLACK BEAN
P 3	SW 6866 HEARTTHROB
STAIN	
ST 1	DARK WALNUT STAIN ON NEW WOOD TORII GATE
ST 2	DARK WALNUT STAIN ON EXISTING WOOD TRELLIS
STONE	
STN 1	EXISTING STONE TO REMAIN
BRICK	
BR 1	EXISTING BRICK TO REMAIN
METAL	
MT 1	EXISTING METAL RAILING TO REMAIN
ROOF	
R 1	EXISTING SHINGLES TO REMAIN
R 2	BERRIDGE METAL ROOF, COPPER-COTE



BENIHANA.

Issue Date: XX.XX.XX

REVISION INFORMATION

1
2
3
4
5
6
7
8

Restaurant #: T.B.D.

**BENIHANA
CONVERSION**

925 South State Road 7
Wellington FL 33414

AUTHORIZED FOR:
PERMIT / BID

WELLINGTON FL

Drawing

**EXTERIOR
ELEVATIONS**

A5.1



BENIHANA®

Issue Date:	XX.XX.XX
-------------	----------

Restaurant #:	T.B.D.
---------------	--------

BENIHANA CONVERSION

925 South State Road 7
Wellington FL 33414

AUTHORIZED FOR:
PERMIT / BID

WELLINGTON FL

Drawing

EXTERIOR
ELEVATIONS

A5.2