



Exhibit E  
Proposed Signs

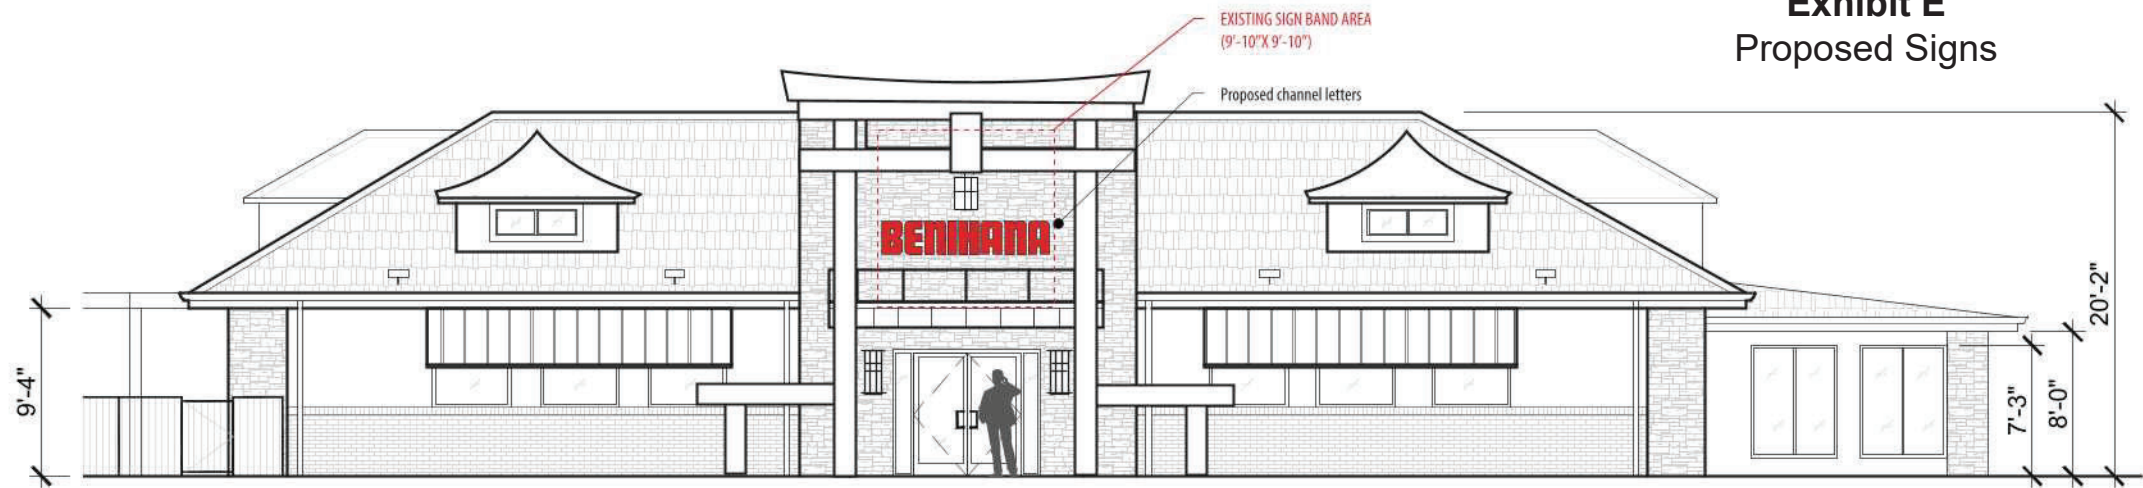

STORE FRONTAGE: 100 LF

East Elevation

Scale: 3/32"=1'-0"

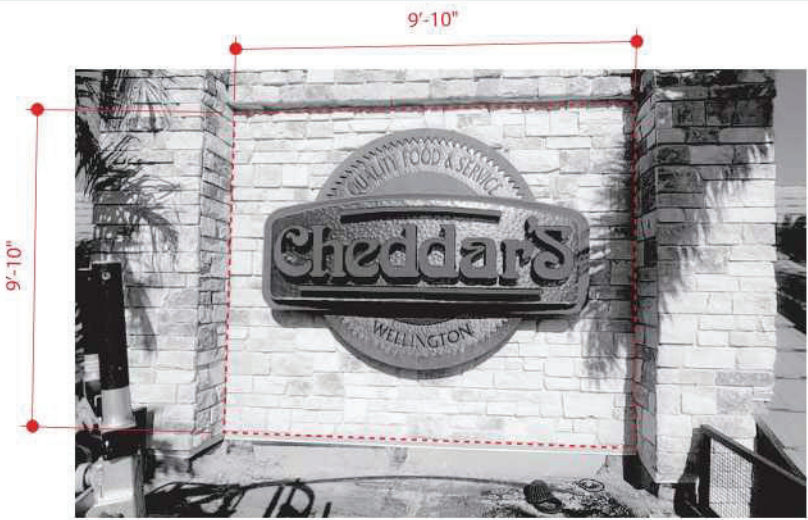

EXISTING SIGN BAND AREA (9'-10" X 9'-10"W)

Enlarged Detail

N.T.S.



AREA: 16.8 SF


Front Elevation

Scale: 3/4"=1'-0"



Side View

Scale: 3/4"=1'-0"

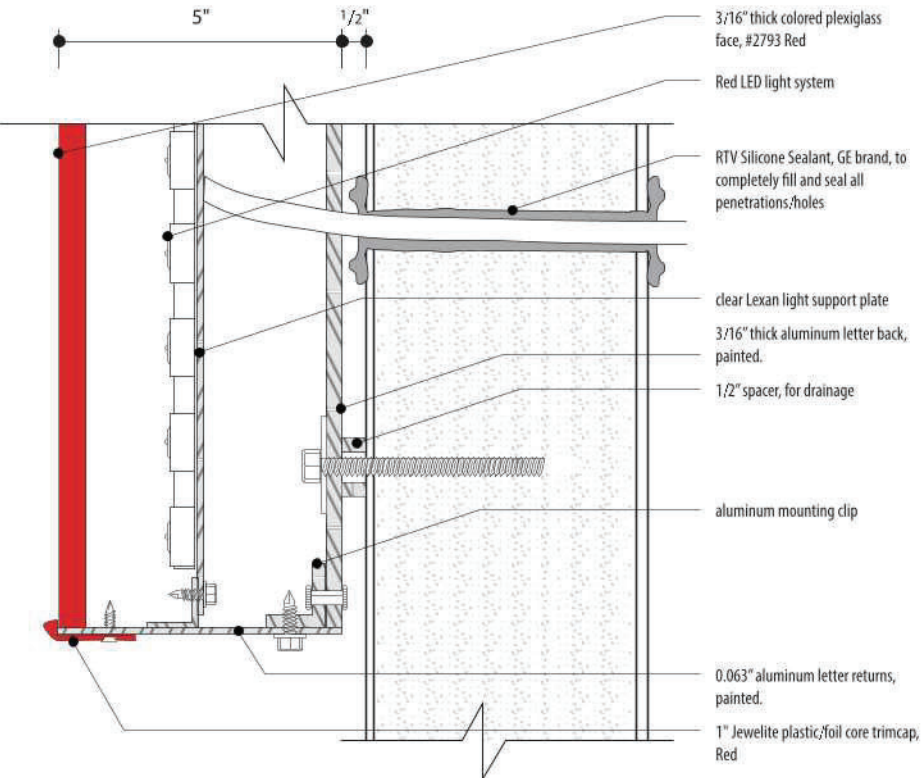

Detail

Scale: 3"=1'-0"

ST\_1 - Building ID / Qty: 1



SCHEMATIC DESIGN - NOTE

These design concepts are drawn to scale unless otherwise noted. Dimensions, materials and colors to be finalized during Design Development phase. This is for proofing purposes only and does not reflect actual color.

MN#: 7211

AM: Cristina Mazutis

Artist: LA




Fabricated aluminum "cloud" cabinet with routed and push-thru translucent red letters, face-lit with bright Red LEDs.

Applied light scone elements.

AREA: 15.53 SF

Front Elevation    Scale: 3/4"=1'-0"

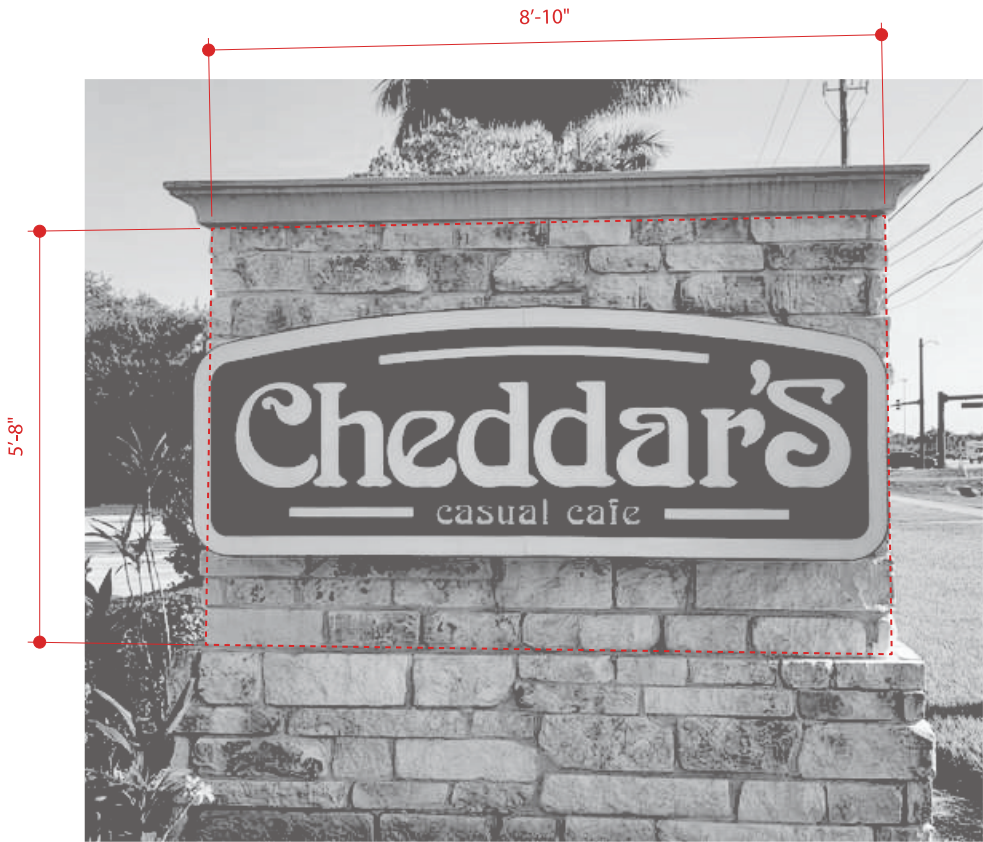

EXISTING SIGN BAND AREA (8'-10"W X 5'-8"H)  
SETBACK FROM SIDEWALK (23'-4 1/2")

Enlarged Detail    N.T.S.

ST\_3 - Monument Sign / Option 1