

Exhibit A

Proposed Renderings/Elevations



1 - EXTERIOR ELEVATION - NORTH

NOTE:
PAINT ALL EXPOSED PIPING & CONDUIT
TO MATCH ADJACENT SURFACE

LEGEND

- SW 7063 "NEBULOUS GRAY" - OFF WHITE FINISH
- SW 7066 "GRAY MATTERS" - MID TONE FINISH
- SW 7019 "GAUNTLET GRAY" - GRAY FINISH
- SW 7069 "IRON ORE" - CHARCOAL FINISH
- DD ORANGE
- DD PINK



2 - EXTERIOR DRIVE-THRU ELEVATION - SOUTH

COLOR EXTERIOR ELEVATIONS




3 - EXTERIOR ELEVATION - EAST

NOTE:
PAINT ALL EXPOSED PIPING & CONDUIT
TO MATCH ADJACENT SURFACE


LEGEND

- SW 7063 "NEBULOUS GRAY " - OFF WHITE FINISH
- SW 7066 "GRAY MATTERS" - MID TONE FINISH
- SW 7019 "GAUNTLET GRAY"- GRAY FINISH
- SW 7069 "IRON ORE" - CHARCOAL FINISH
- WOOD PATTERN - WOOD FINISH
- DD ORANGE
- DD PINK

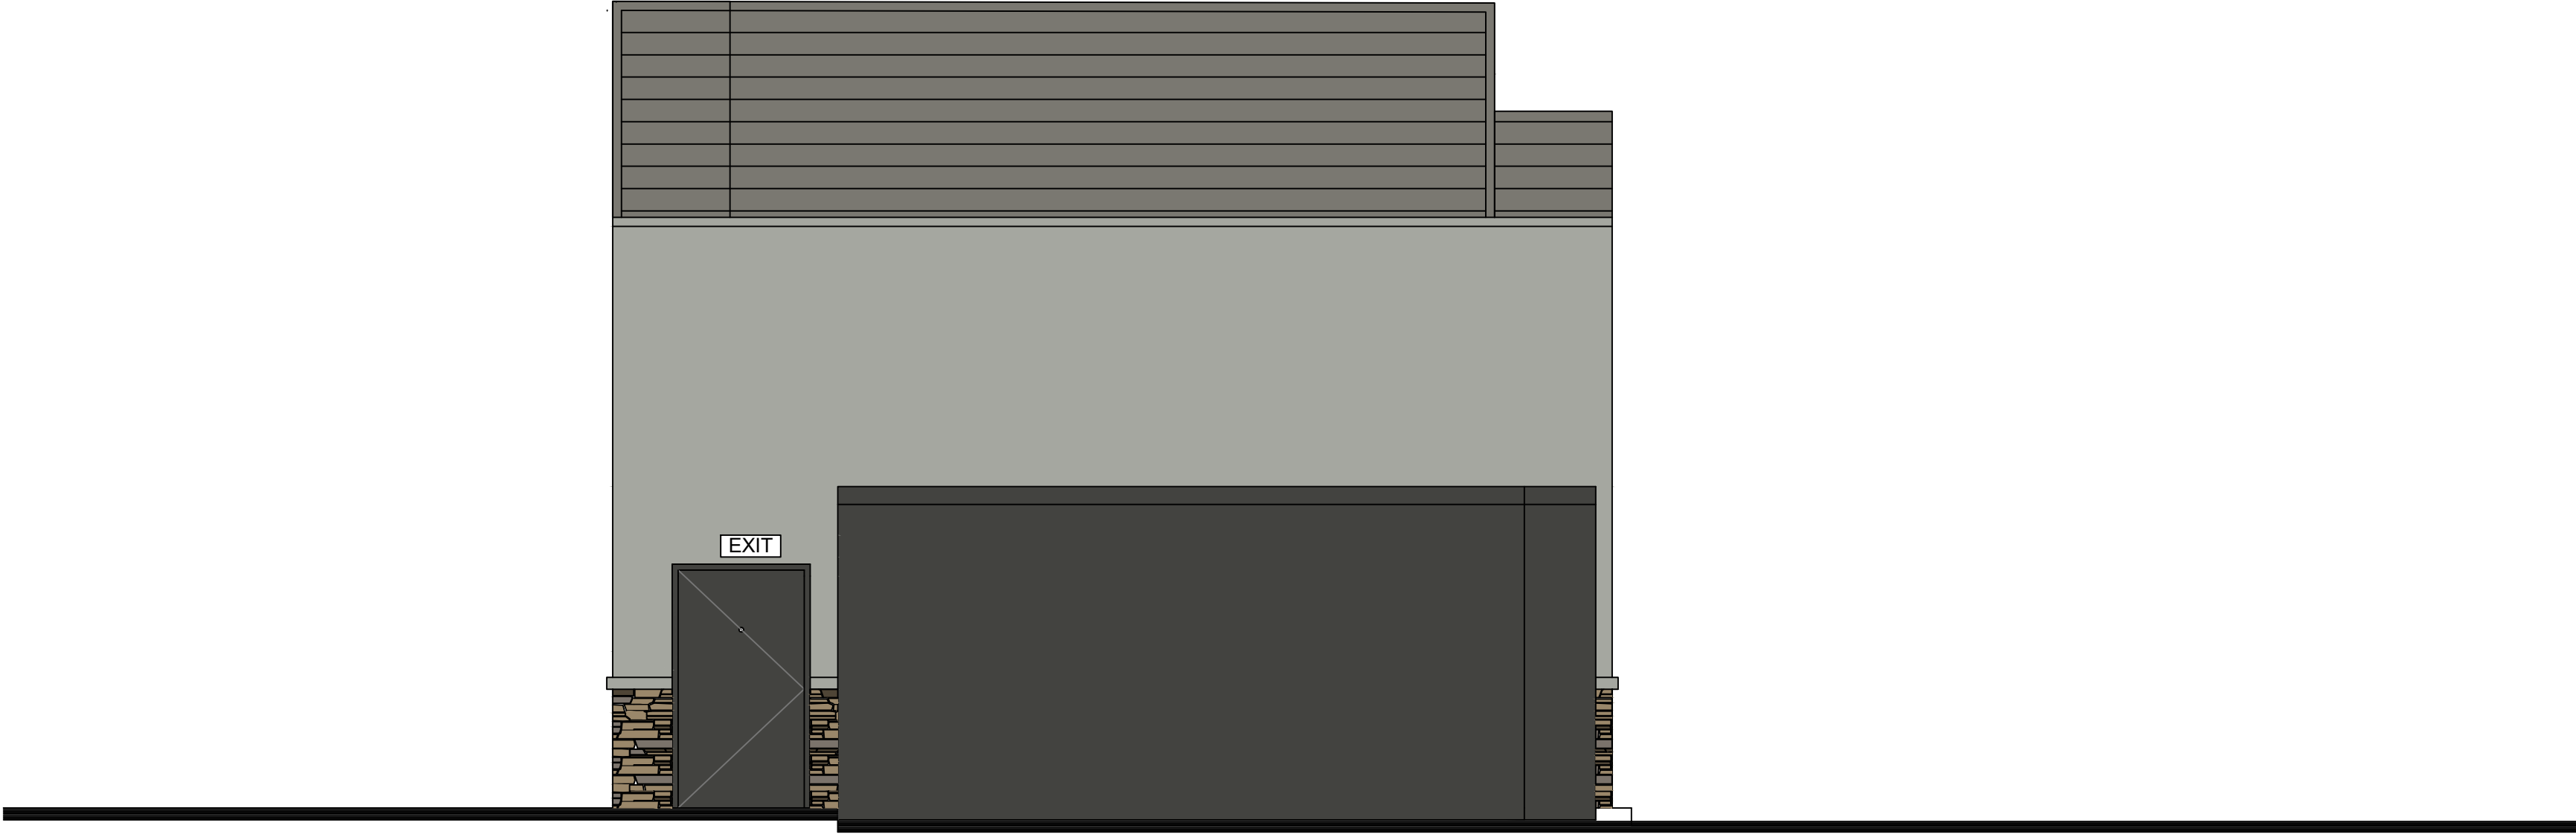


4 - EXTERIOR ELEVATION - WEST


COLOR EXTERIOR ELEVATIONS

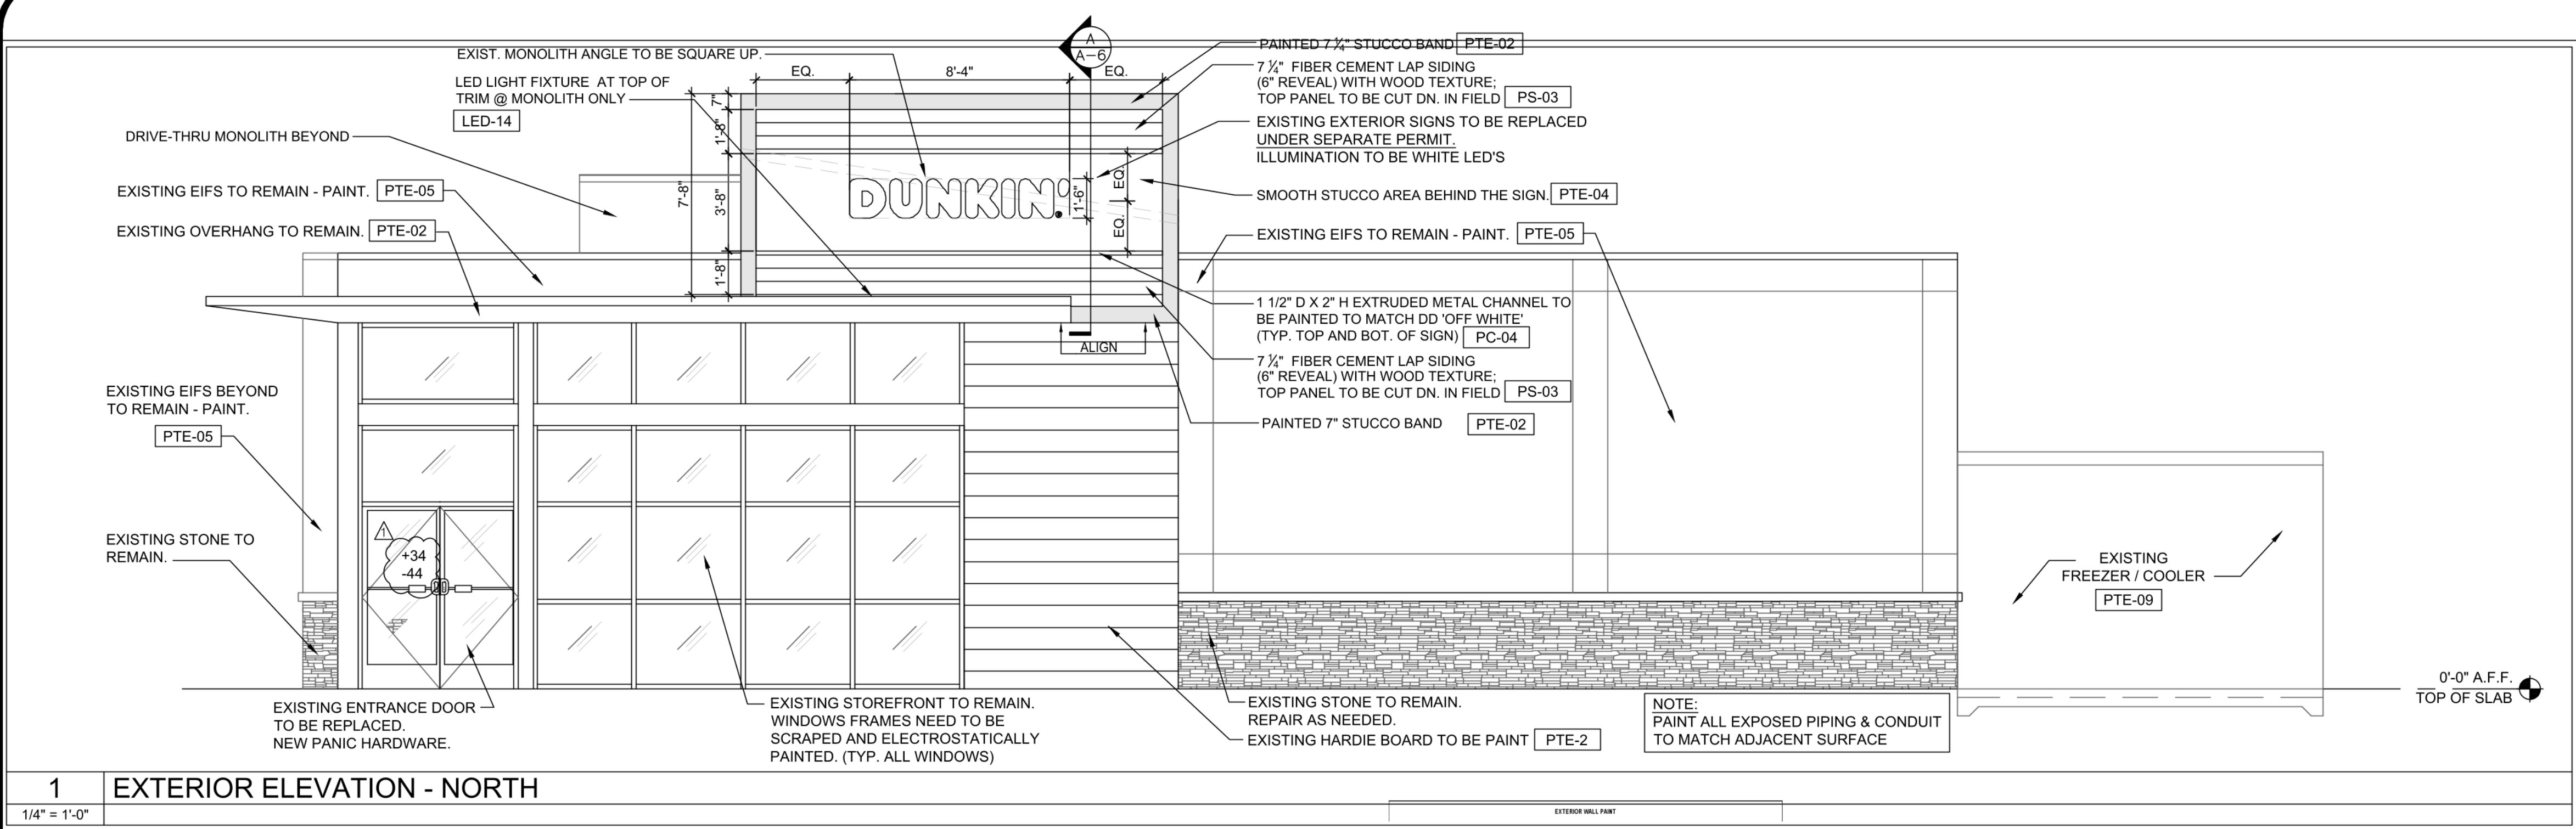


1 EXTERIOR ELEVATION - NORTH
1/4" = 1'-0"

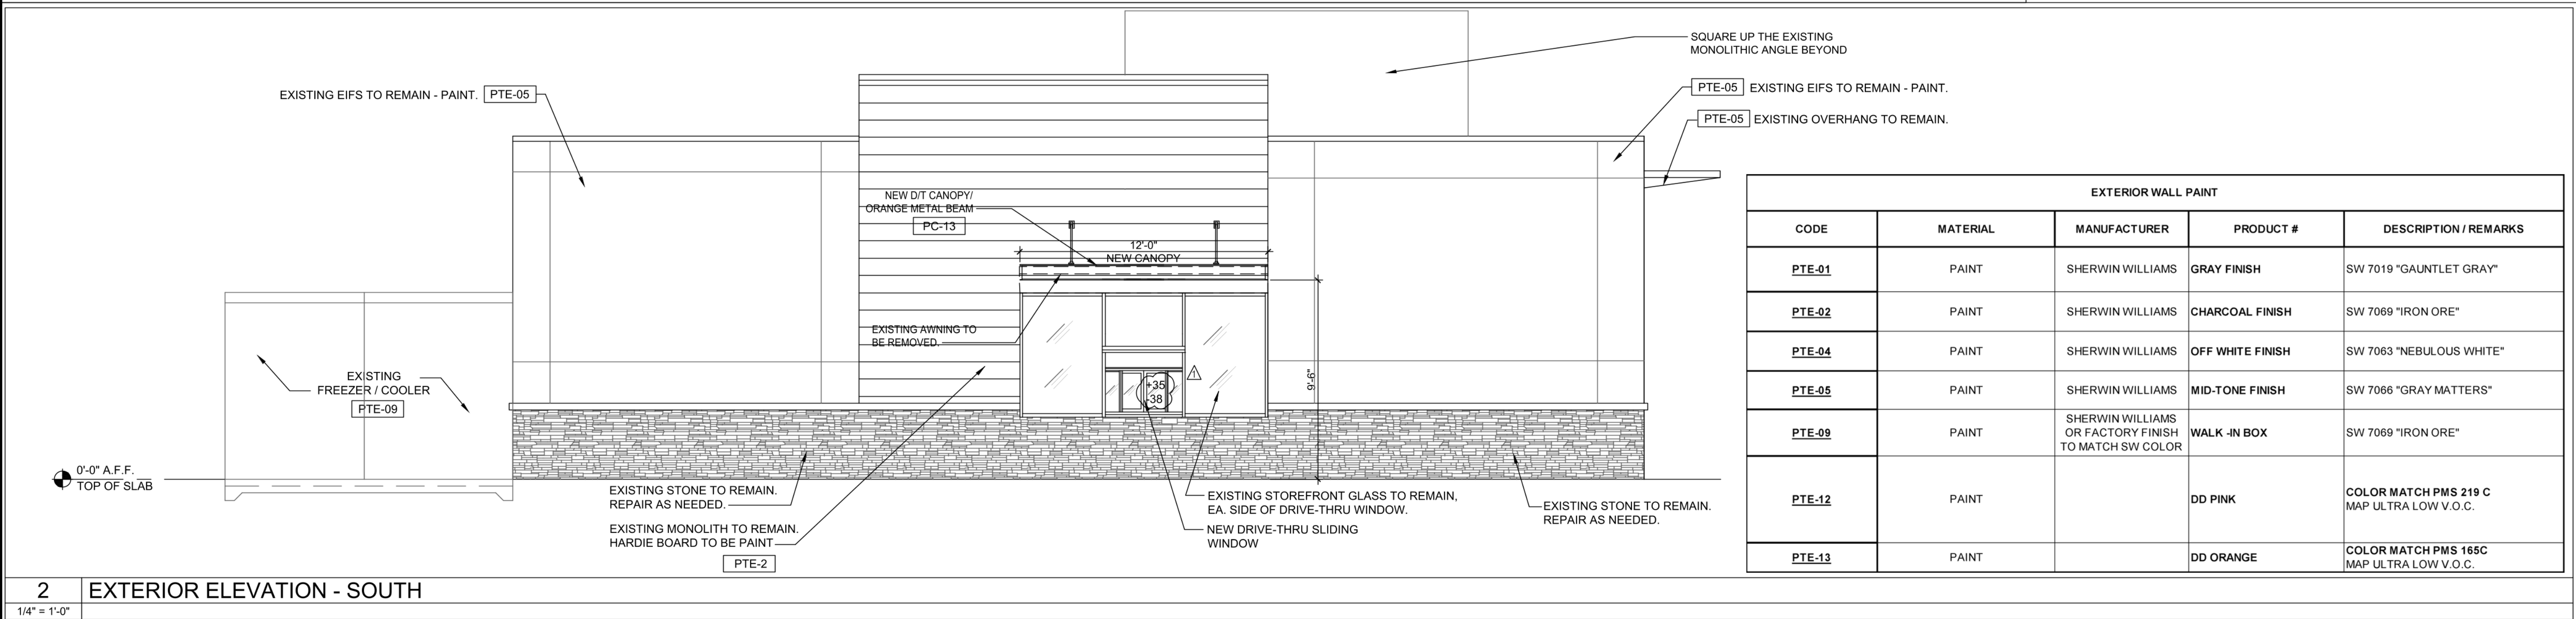

2 EXTERIOR ELEVATION - SOUTH
1/4" = 1'-0"

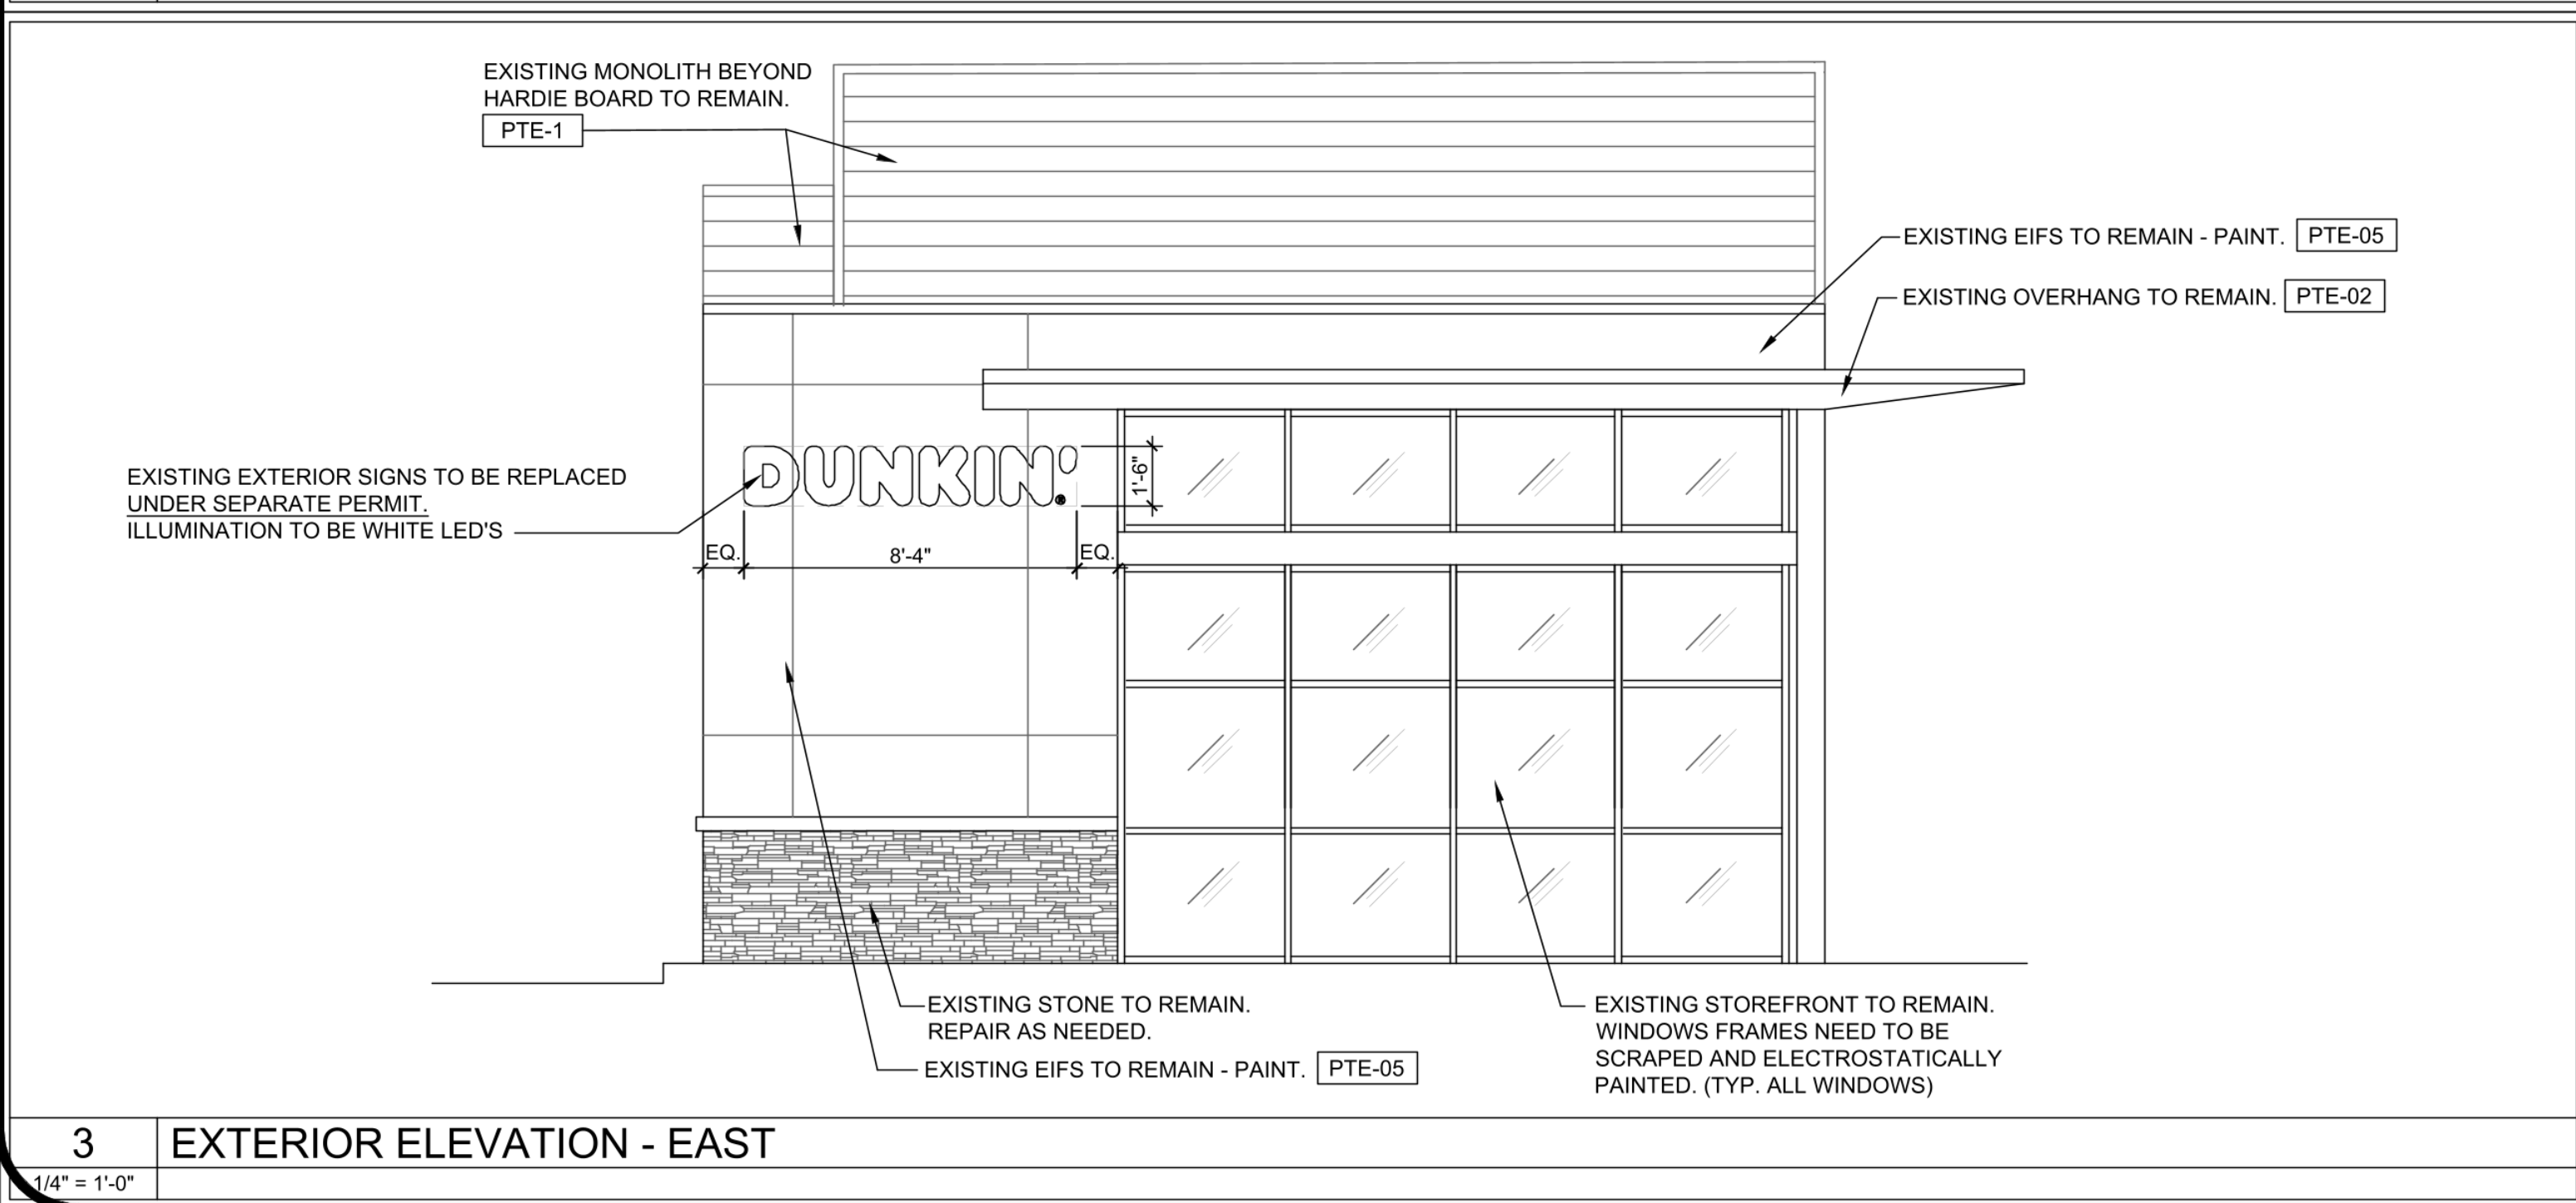

3 EXTERIOR ELEVATION - EAST
1/4" = 1'-0"

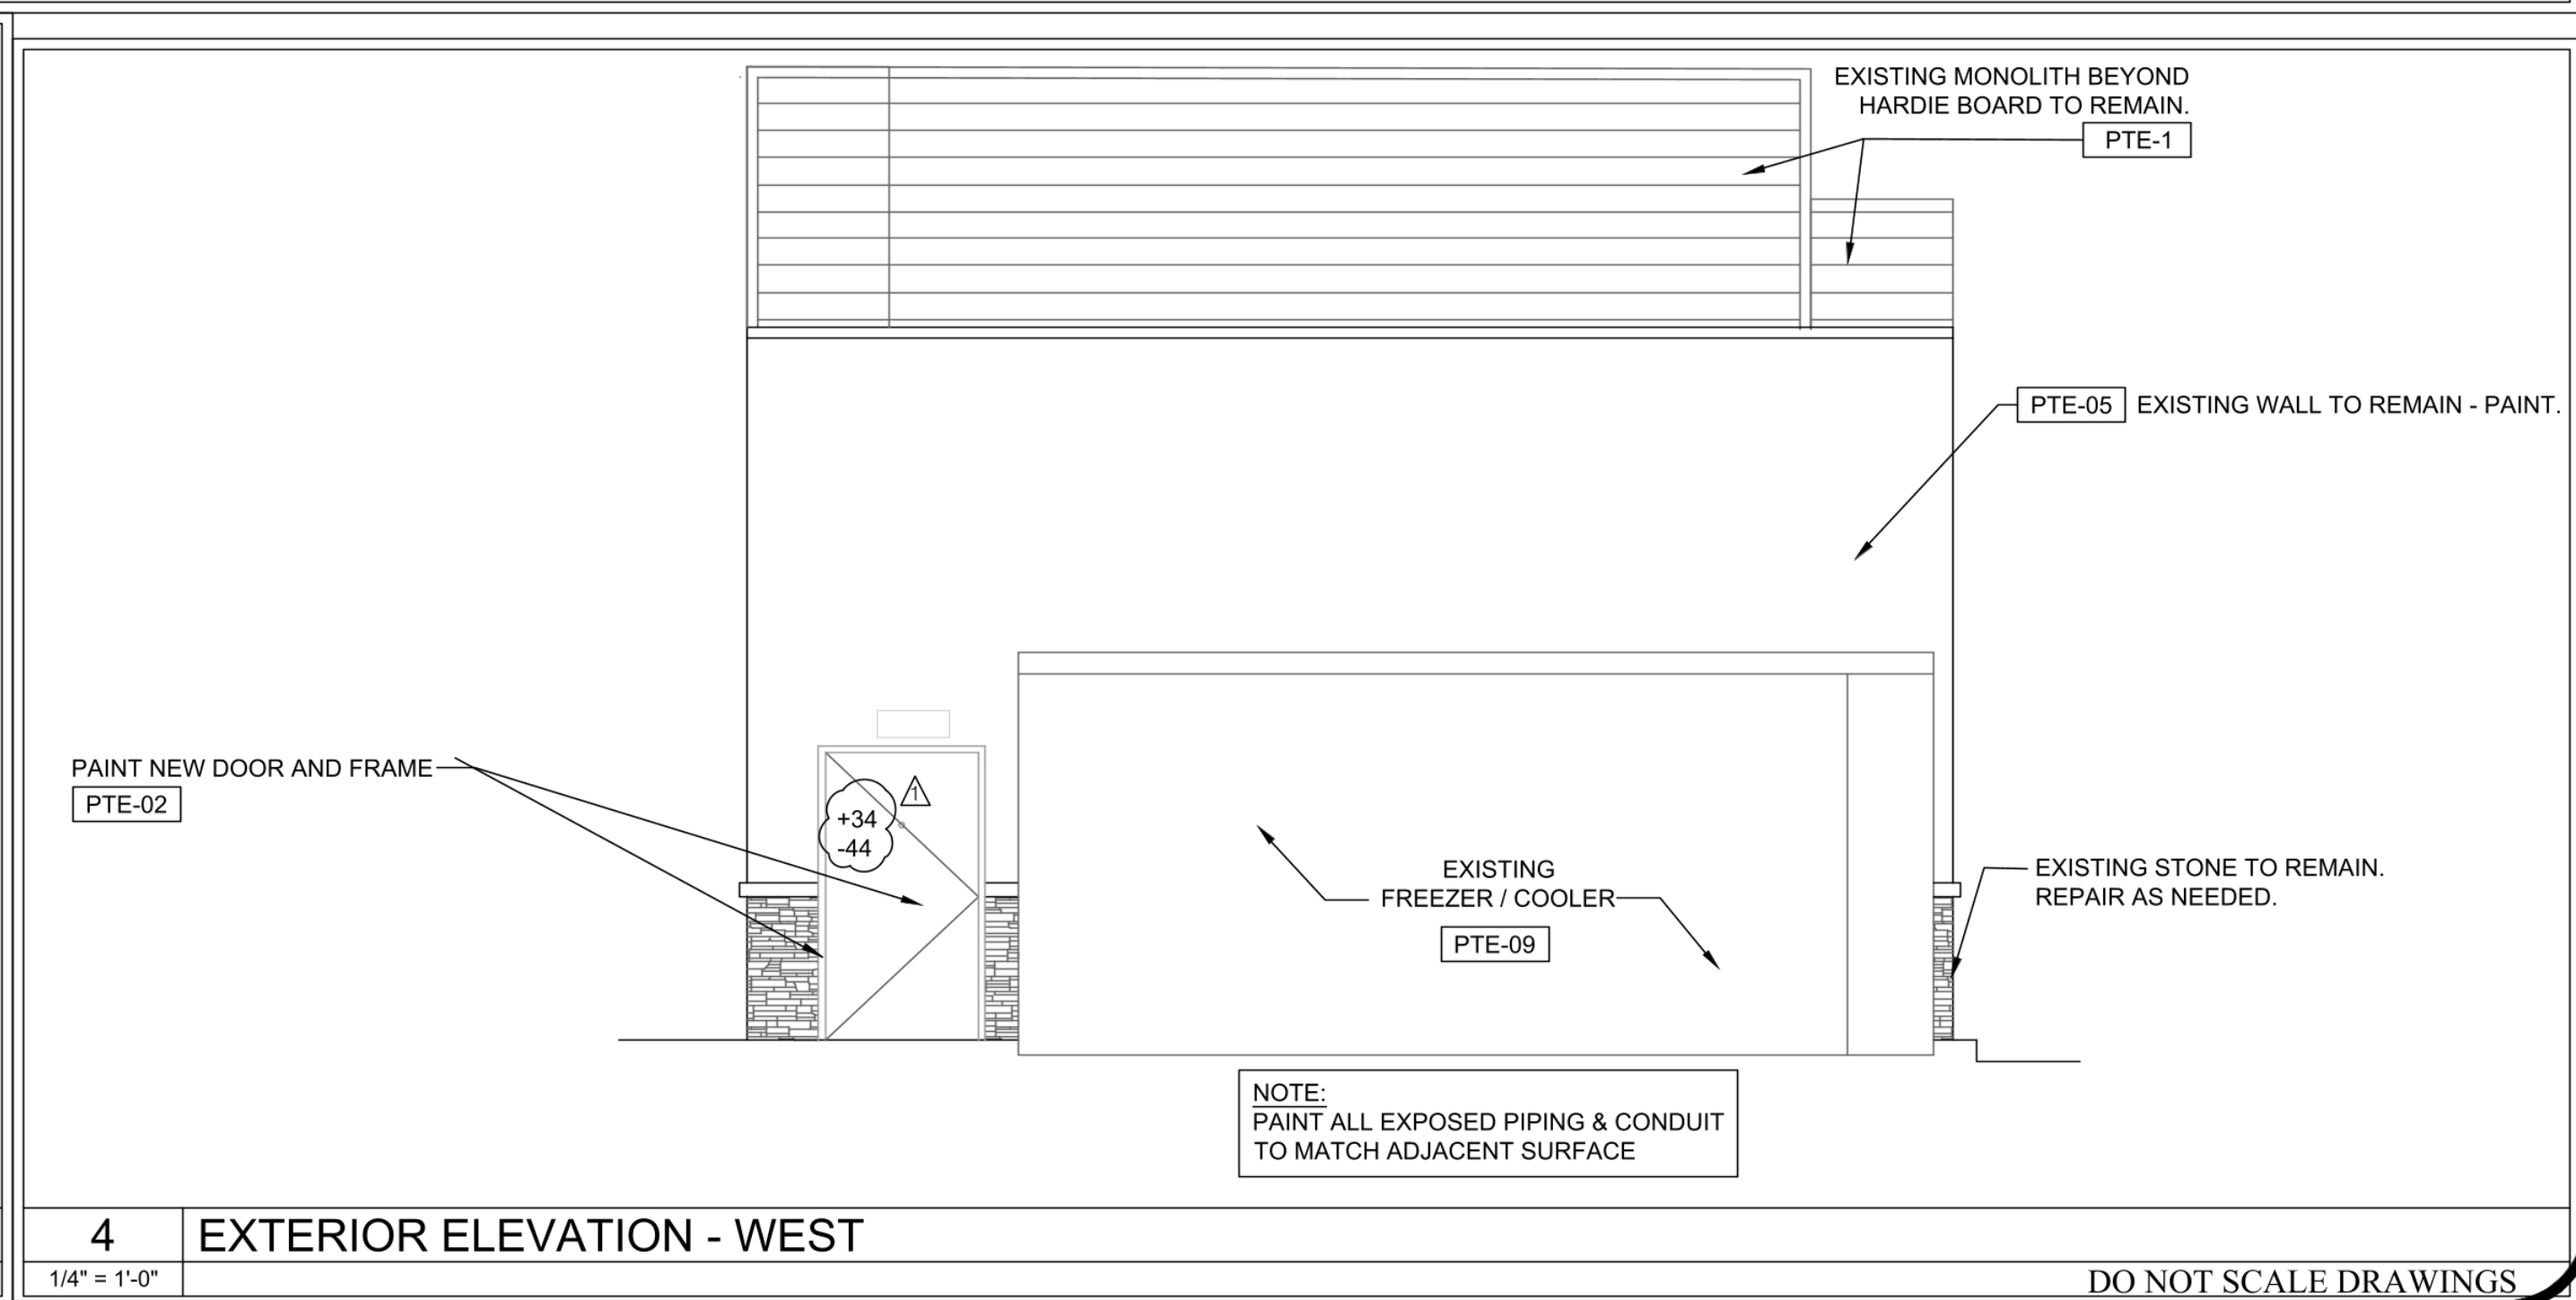

4 EXTERIOR ELEVATION - WEST
1/4" = 1'-0"

DO NOT SCALE DRAWINGS

No.	Revision	Date
1	BLDG. DPT COMMENTS	09/02/22
2	BLDG. DPT COMMENTS	09/27/22



GARCIA • GHEZZI
ARCHITECTS INC.
MIAMI FLORIDA
13014 S.W. 120th STREET
TEL: 786-573-4466
AA 26001271

EXTERIOR ELEVATIONS

EXISTING DUNKIN DONUTS STORE
AT:
12754 FOREST HILL BLVD.
WELLINGTON, FLORIDA 33414

PC #349125

Sheet Title:

Project:

NOTE: GARCIA GHEZZI ARCHITECTS INC. HEREBY DISCLAIMS ANY AND ALL WARRANTIES, EXPRESS OR IMPLIED, REGARDING THE ACCURACY, COMPLETENESS, OR SUITABILITY OF THE INFORMATION CONTAINED HEREIN FOR ANY OTHER PURPOSE THAN THAT FOR WHICH IT WAS PREPARED. THE USER SHALL BE RESPONSIBLE FOR OBTAINING ALL NECESSARY PERMITS AND FOR VERIFYING ALL DIMENSIONS IN THE FIELD AND SHALL NOTIFY THE ARCHITECT OF ANY DISCREPANCIES PRIOR TO COMMENCING WORK.

Seal:

Contract No.

21-45

Date:
06-27-2022

Scale:

Approved by:
C.T.G.

Drawn by:
M.A.

Sheets in Set: Sheet No.

Set No.

A-6