
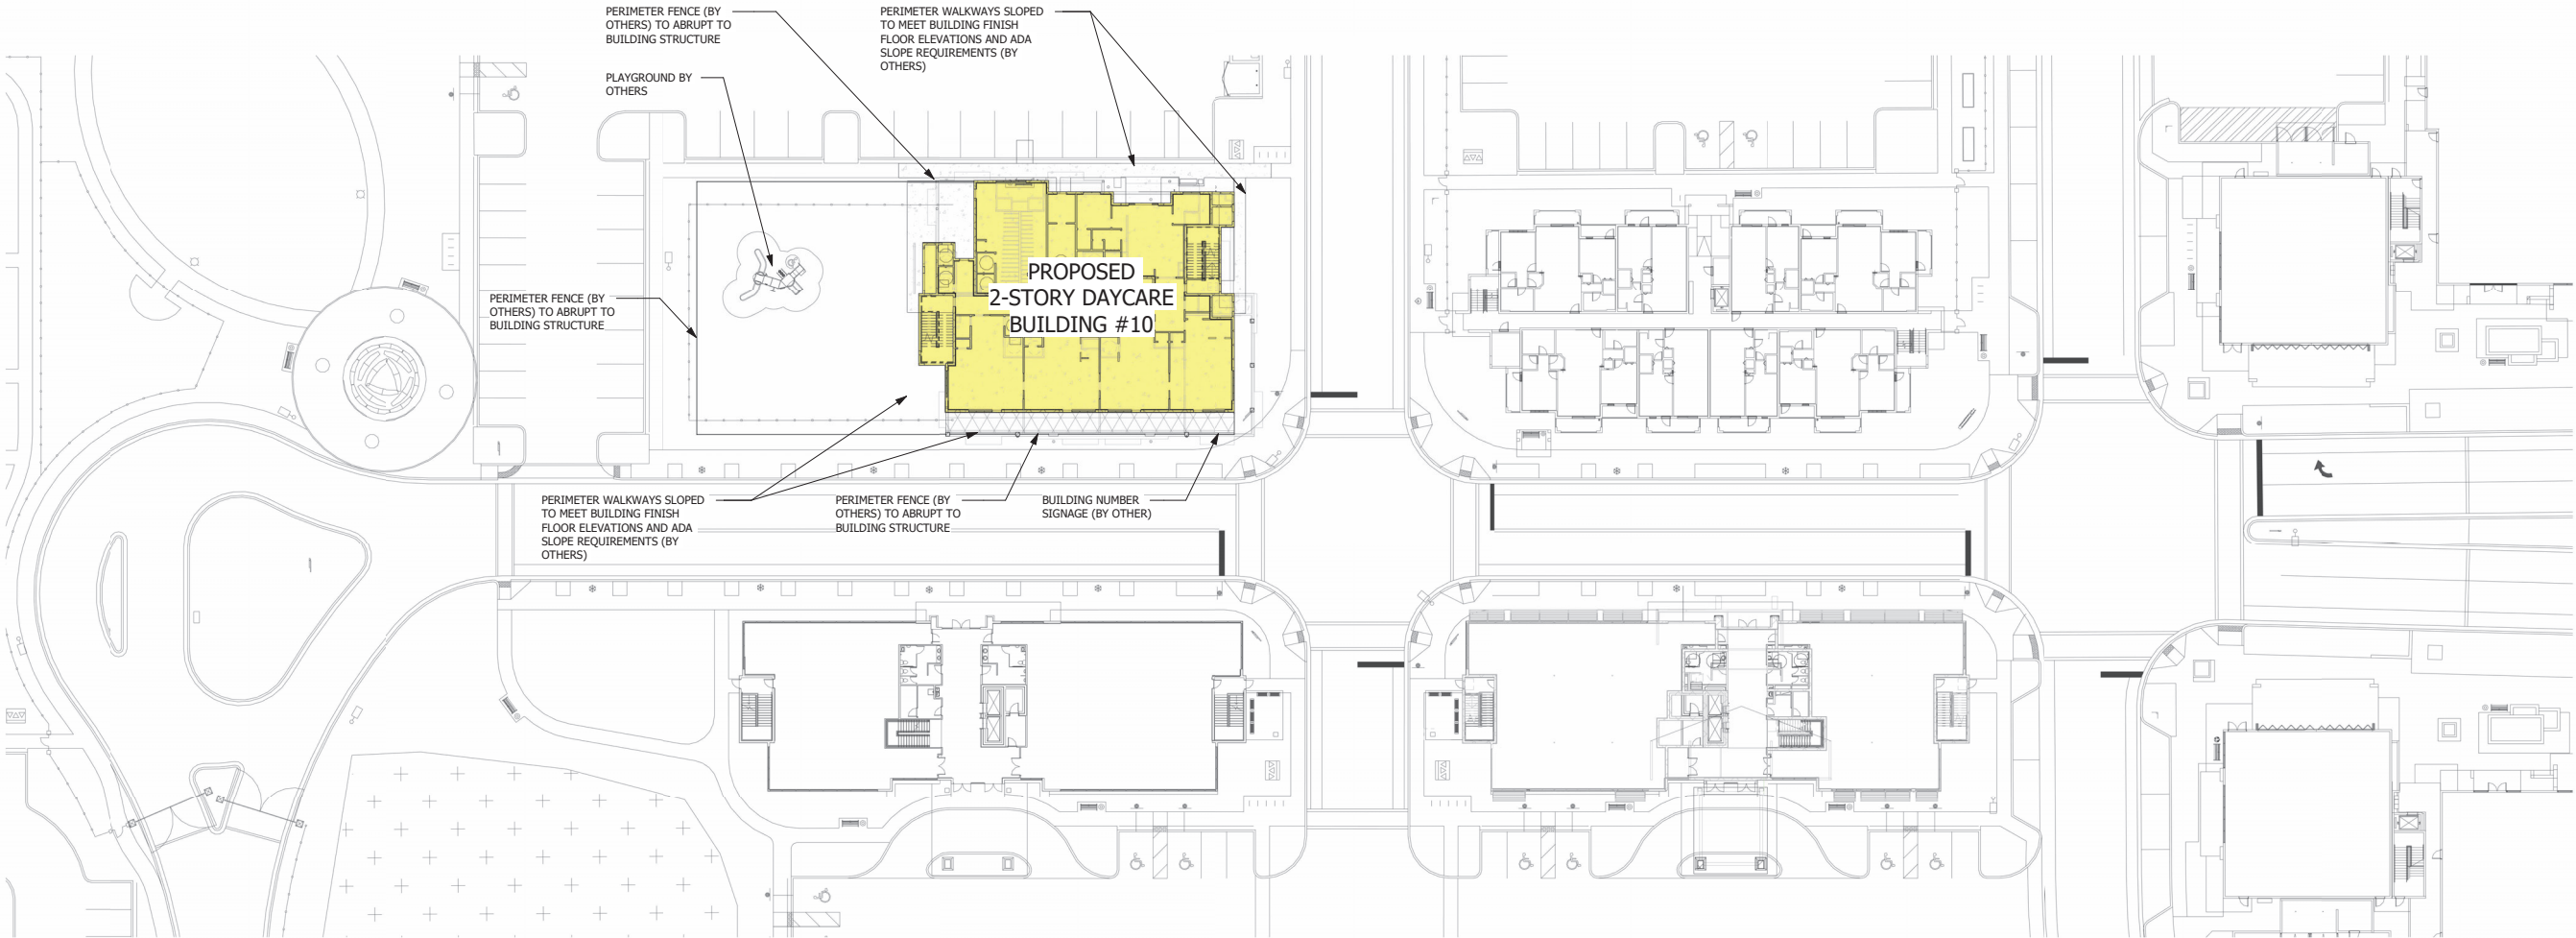


Exhibit A
Site Plan

SITE PLAN NOTES

- A. ARCHITECTURAL SITE PLAN FOR REFERENCE ONLY - SEE CIVIL & LANDSCAPE FOR DETAILED SITE INFORMATION.
- B. SEE CIVIL DRAWINGS FOR CONTROL JOINT DETAILS FOR CONCRETE PAVING AND SIDEWALKS.
- C. COORDINATE WITH STRUCTURAL PLANS FOR FOUNDATIONS AND ADDITIONAL INFORMATION.
- D. COORDINATE WITH MEP AND CIVIL PLANS FOR SYSTEMS LOCATIONS AND DETAILS.
- E. PROJECT WILL BE CONSTRUCTED IN ONE (1) PHASE.
- F. FIRE PREVENTION WILL INCLUDE SPRINKLERS, SMOKE DETECTORS, AND FIRE ALARM.
- G. INSTALLATION OF ALL ROAD PAVEMENT MARKERS WILL BE ACCORDING TO FIRE RESCUE SPECIFICATIONS
- H. BUILDING NUMBERS APPROVED BY THE CITY AND THE UNITED STATES POSTAL SERVICE POSTED ON THE BUILDING WILL BE 400.
- I. WEATHERSEAL & PAINT BUILDING EXTERIOR. SEE EXTERIOR ELEVATIONS FOR SPECIFICATIONS AND FURTHER INFORMATION.

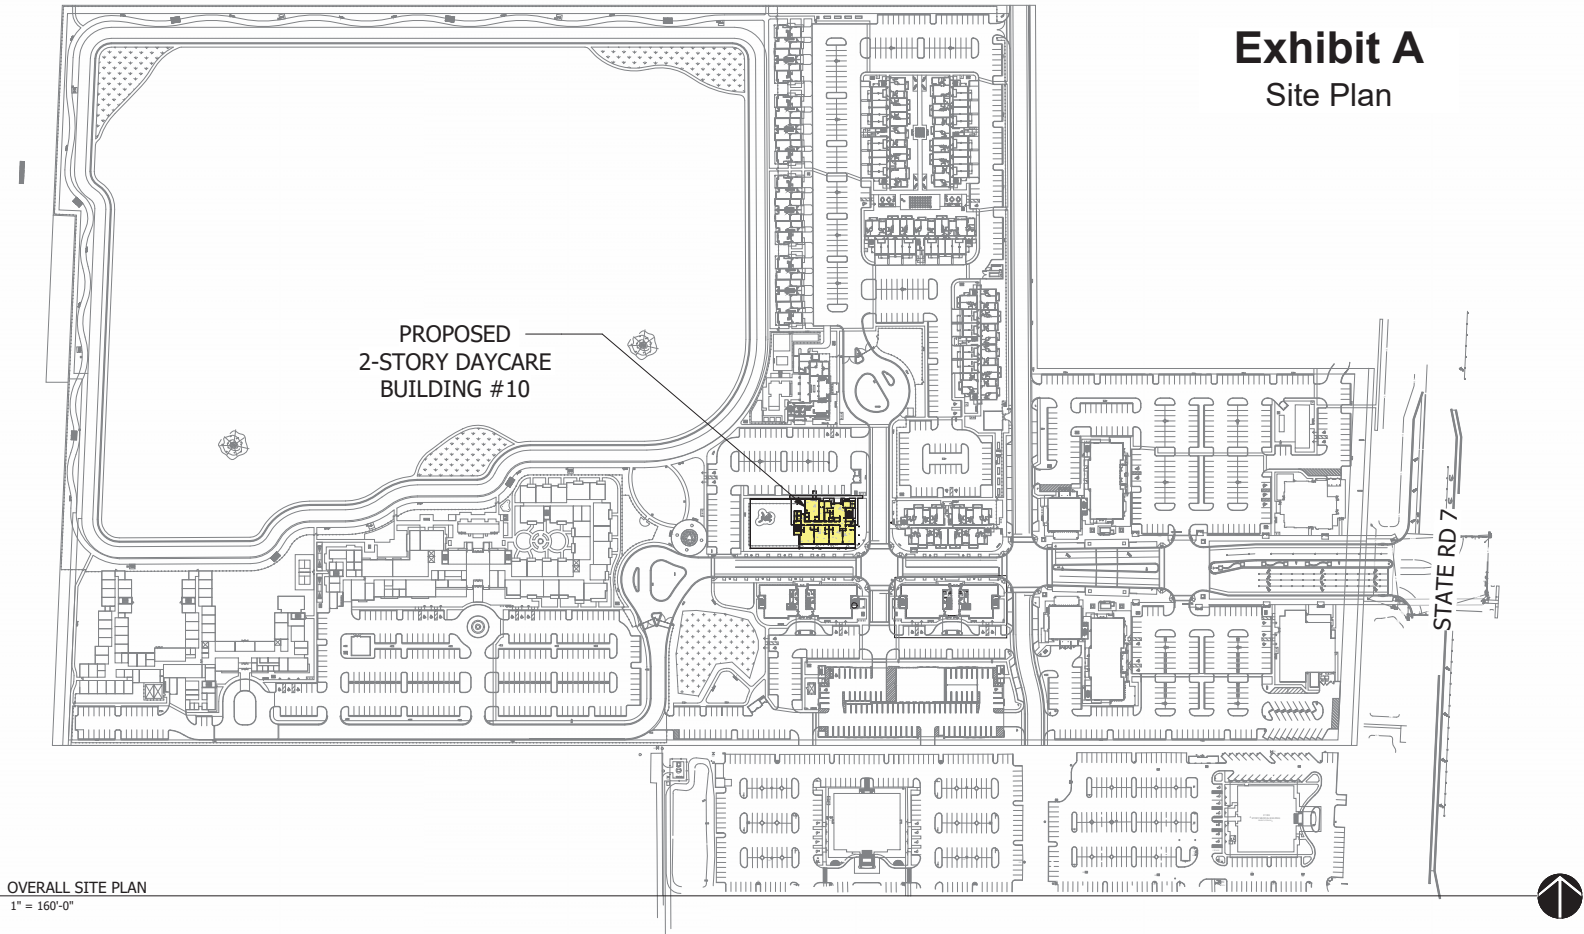

OWNER


LOTIS[®]


JCM DEVELOPERS

ARCHITECT

ROBLING
ARCHITECTURE
CONSTRUCTION

AA24001115 EB24211 CGC1904240

101 WALKER AVE.
GREENACRES, FL 33463
T: 561-649-6705

WWW.ROBLING.COM

CONSULTANT

PROJECT TITLE

LOTIS WELLINTON DAYCARE FACILITY

PROJECT ADDRESS


**400 SOLARO BOULEVARD
WELLINGTON, FL 33414**

SUBMITTAL HISTORY

No.	DATE	DESCRIPTION
-----	------	-------------

ROBLING ARCHITECTURE CONSTRUCTION HEREBY PRESERVES ITS COMMON LAW COPYRIGHT AND OTHER PROPERTY RIGHTS IN THESE PLANS, SPECIFICATIONS, ISSUES AND IDEAS. THESE PLANS, SPECIFICATIONS, AND IDEAS ARE NOT TO BE COPIED OR REPRODUCED IN ANY MANNER WITHOUT THE WRITTEN PERMISSION OF ROBLING ARCHITECTURE CONSTRUCTION.

© ROBLING ARCHITECTURE CONSTRUCTION, INC.



PROJECT NUMBER

456-19

SHEET TITLE

SITE PLAN

SHEET NUMBER

SP1.0