

Exhibit D - Covered Arena





FINISHES AND MATERIALS. Elevation study
covered arena

3d view




elevations

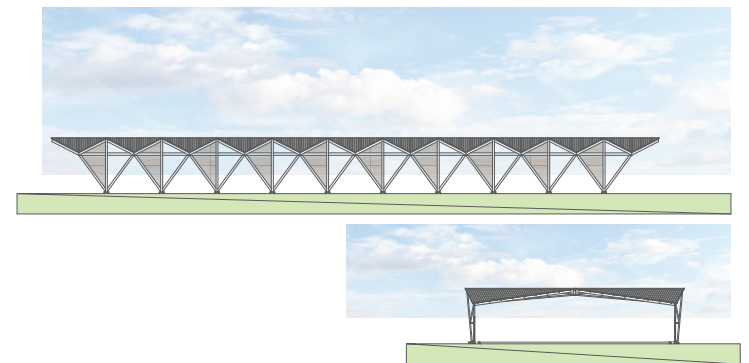


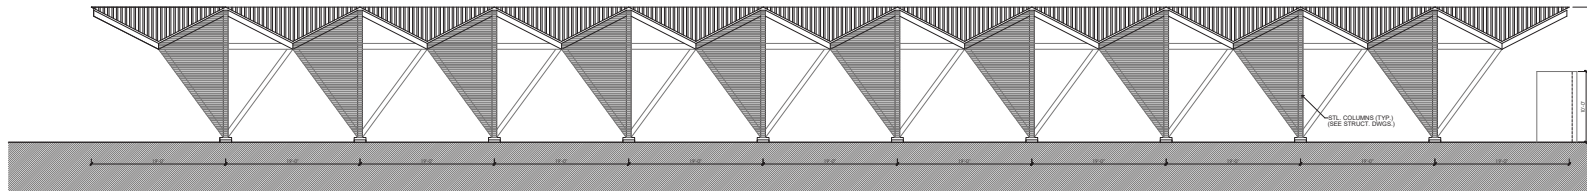


NORTH ELEVATION
SCALE: 1/8" = 1' 0"

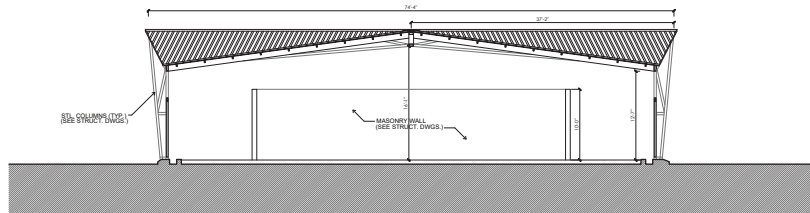


WEST ELEVATION
SCALE: 1/8" = 1' 0"

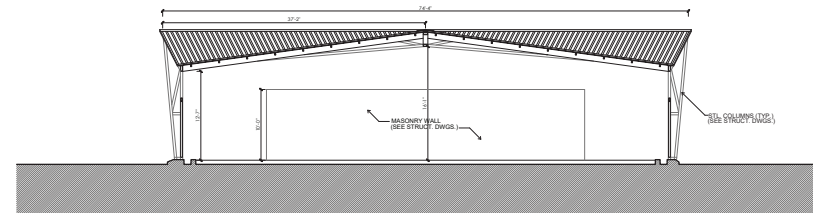

EAST ELEVATION
SCALE: 1/8" = 1' 0"

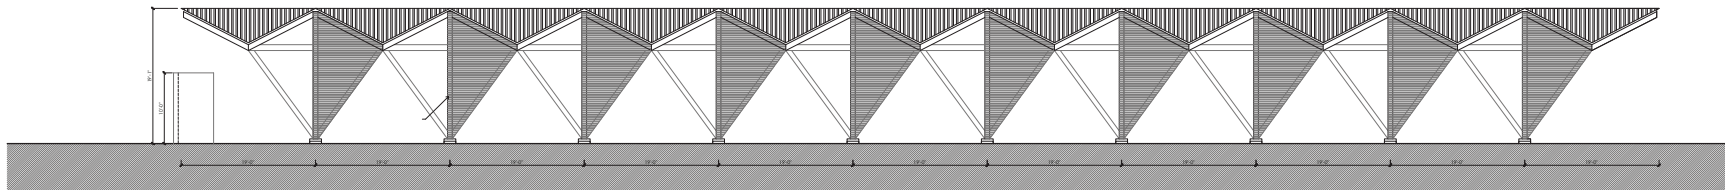

SOUTH ELEVATION
SCALE: 1/8" = 1' 0"

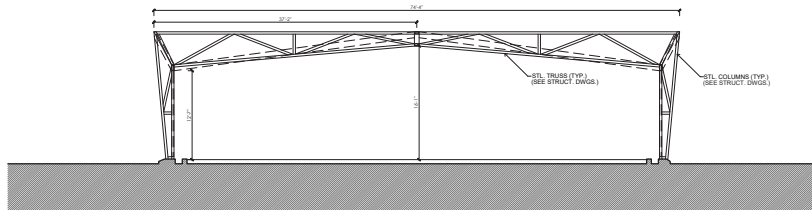

SECTION:
SCALE: 1/8" = 1' 0" 1 A-2

nandez+d
design+development

PROJECT

COVERED RIDING AREA
14432 ROLLING ROCK PL
WELLINGTON, FL 33414

OWNER

F.P. EQUESTRIANS, LLC
1432 ROLLING ROCK PL
WELLINGTON, FL 33414

ARCHITECT

NANDEZ Design+Development
2800 PONCE DE LEON BLVD.
CORAL GABLES, FL 33134
tel: 214.240.3793
info@nandezdd.com
AA 26002732
IB 26001520



ARCHITECT OF RECORD:
RALPH PLUG JR.
FL ARCHITECT REG. #
AR 0012529

REVISIONS

DATE: 12/15/2016
Scale: AS SHOWN
Job No.: 2016/
Drawn by: VV
Checked by: RP Jr.

**ELEVATIONS
SECTION**

Sheet

A-2

