

Finishes and materials. Elevation analysis.
Barn

3d view



elevations



PROJECT


EQUESTRIAN STABLE
1432.ROLLING.ROCK.PL
WELLINGTON.FL.33144

OWNER

F.P.EQUESTRIANS.LLC
1432.ROLLING.ROCK.PL
WELLINGTON.FL.33144

ARCHITECT

NANDEZ Design+Development
2600 PONCE DE LEON BLVD.
CORAL GABLES, FL 33134
tel: 214.240.3797
info@nandezdd.com
AA 26002732
IB 26001520

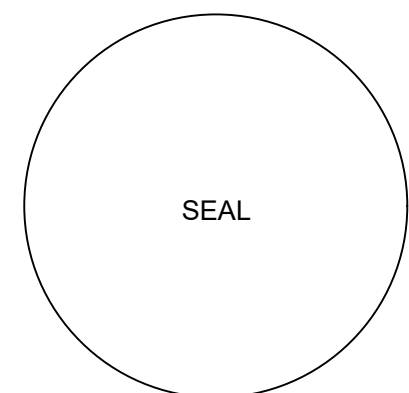

ARCHITECT OF RECORD:
RALPH PUIIG JR.
FL. ARCHITECT REG. #
AR 0012528

REVISIONS

1 01-24-2018 - B.D.C.


DATE: 11/30/2016
Scale: AS SHOWN
Job No.: 2016/
Drawn by: VV
Checked by: RP Jr.

EXTERIOR
ELEVATIONS


Sheet

A-2

30F11

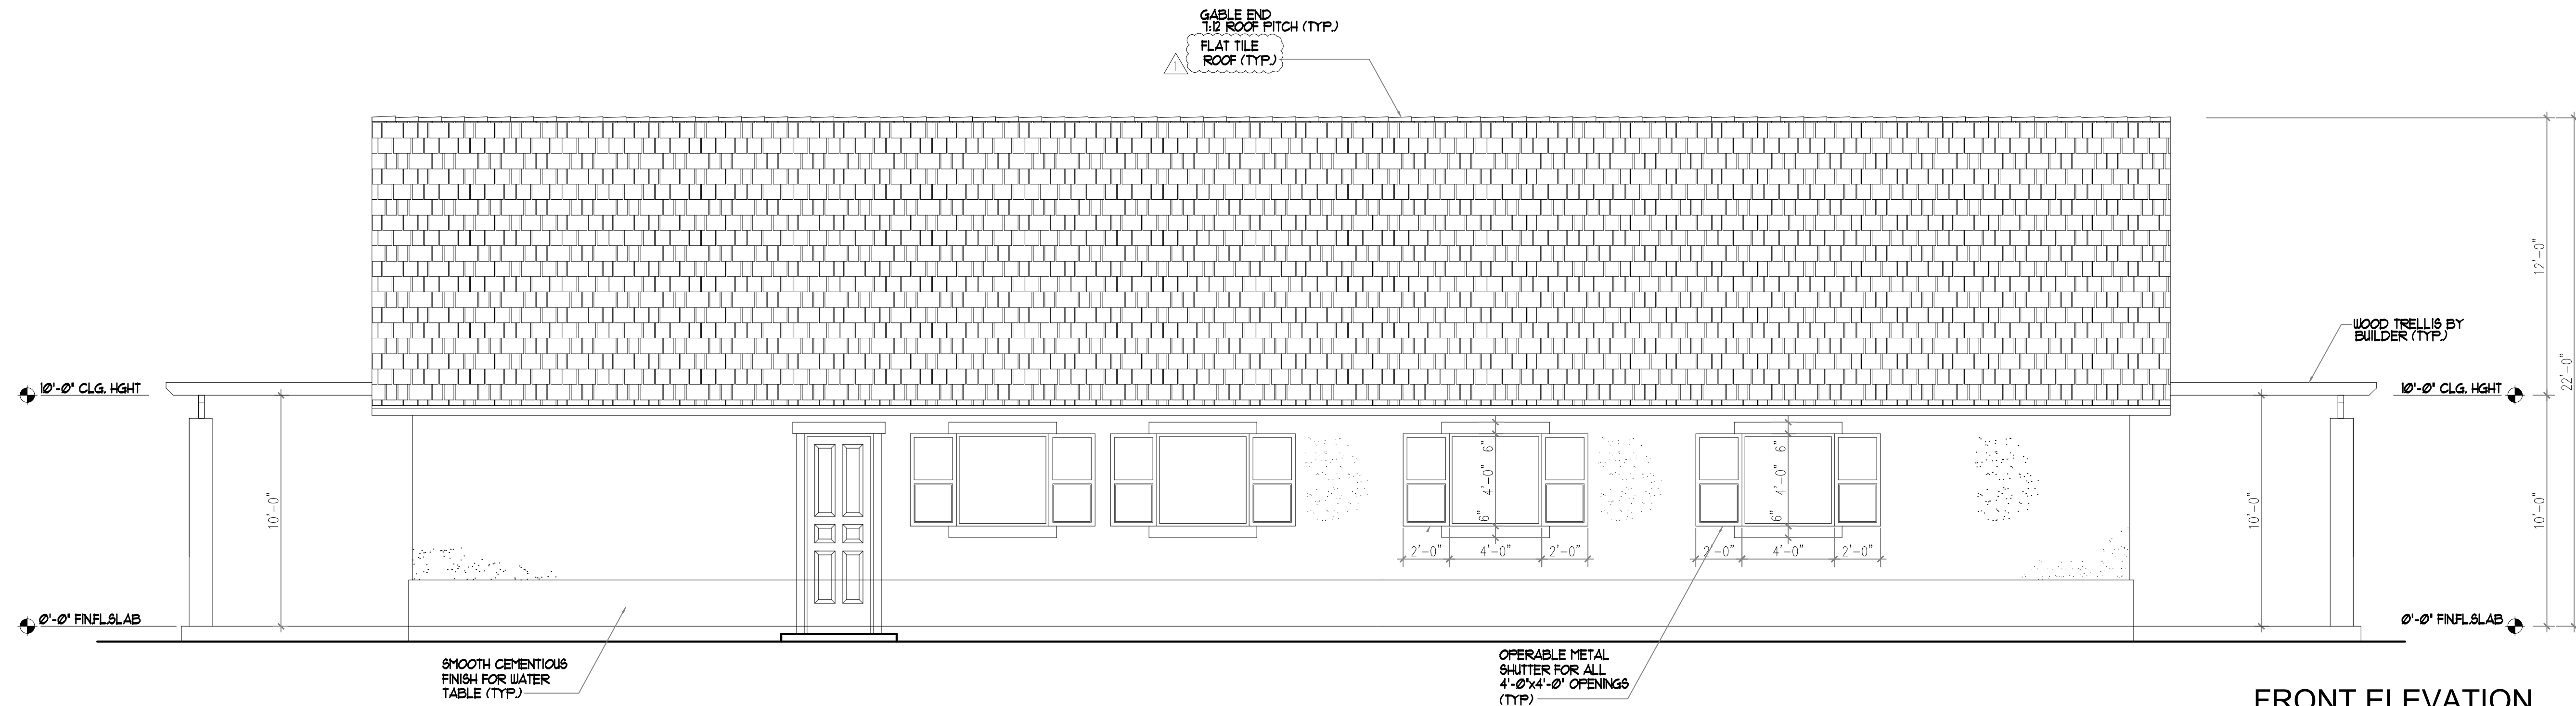

FRONT ELEVATION
SCALE:1/4"=1'-0"

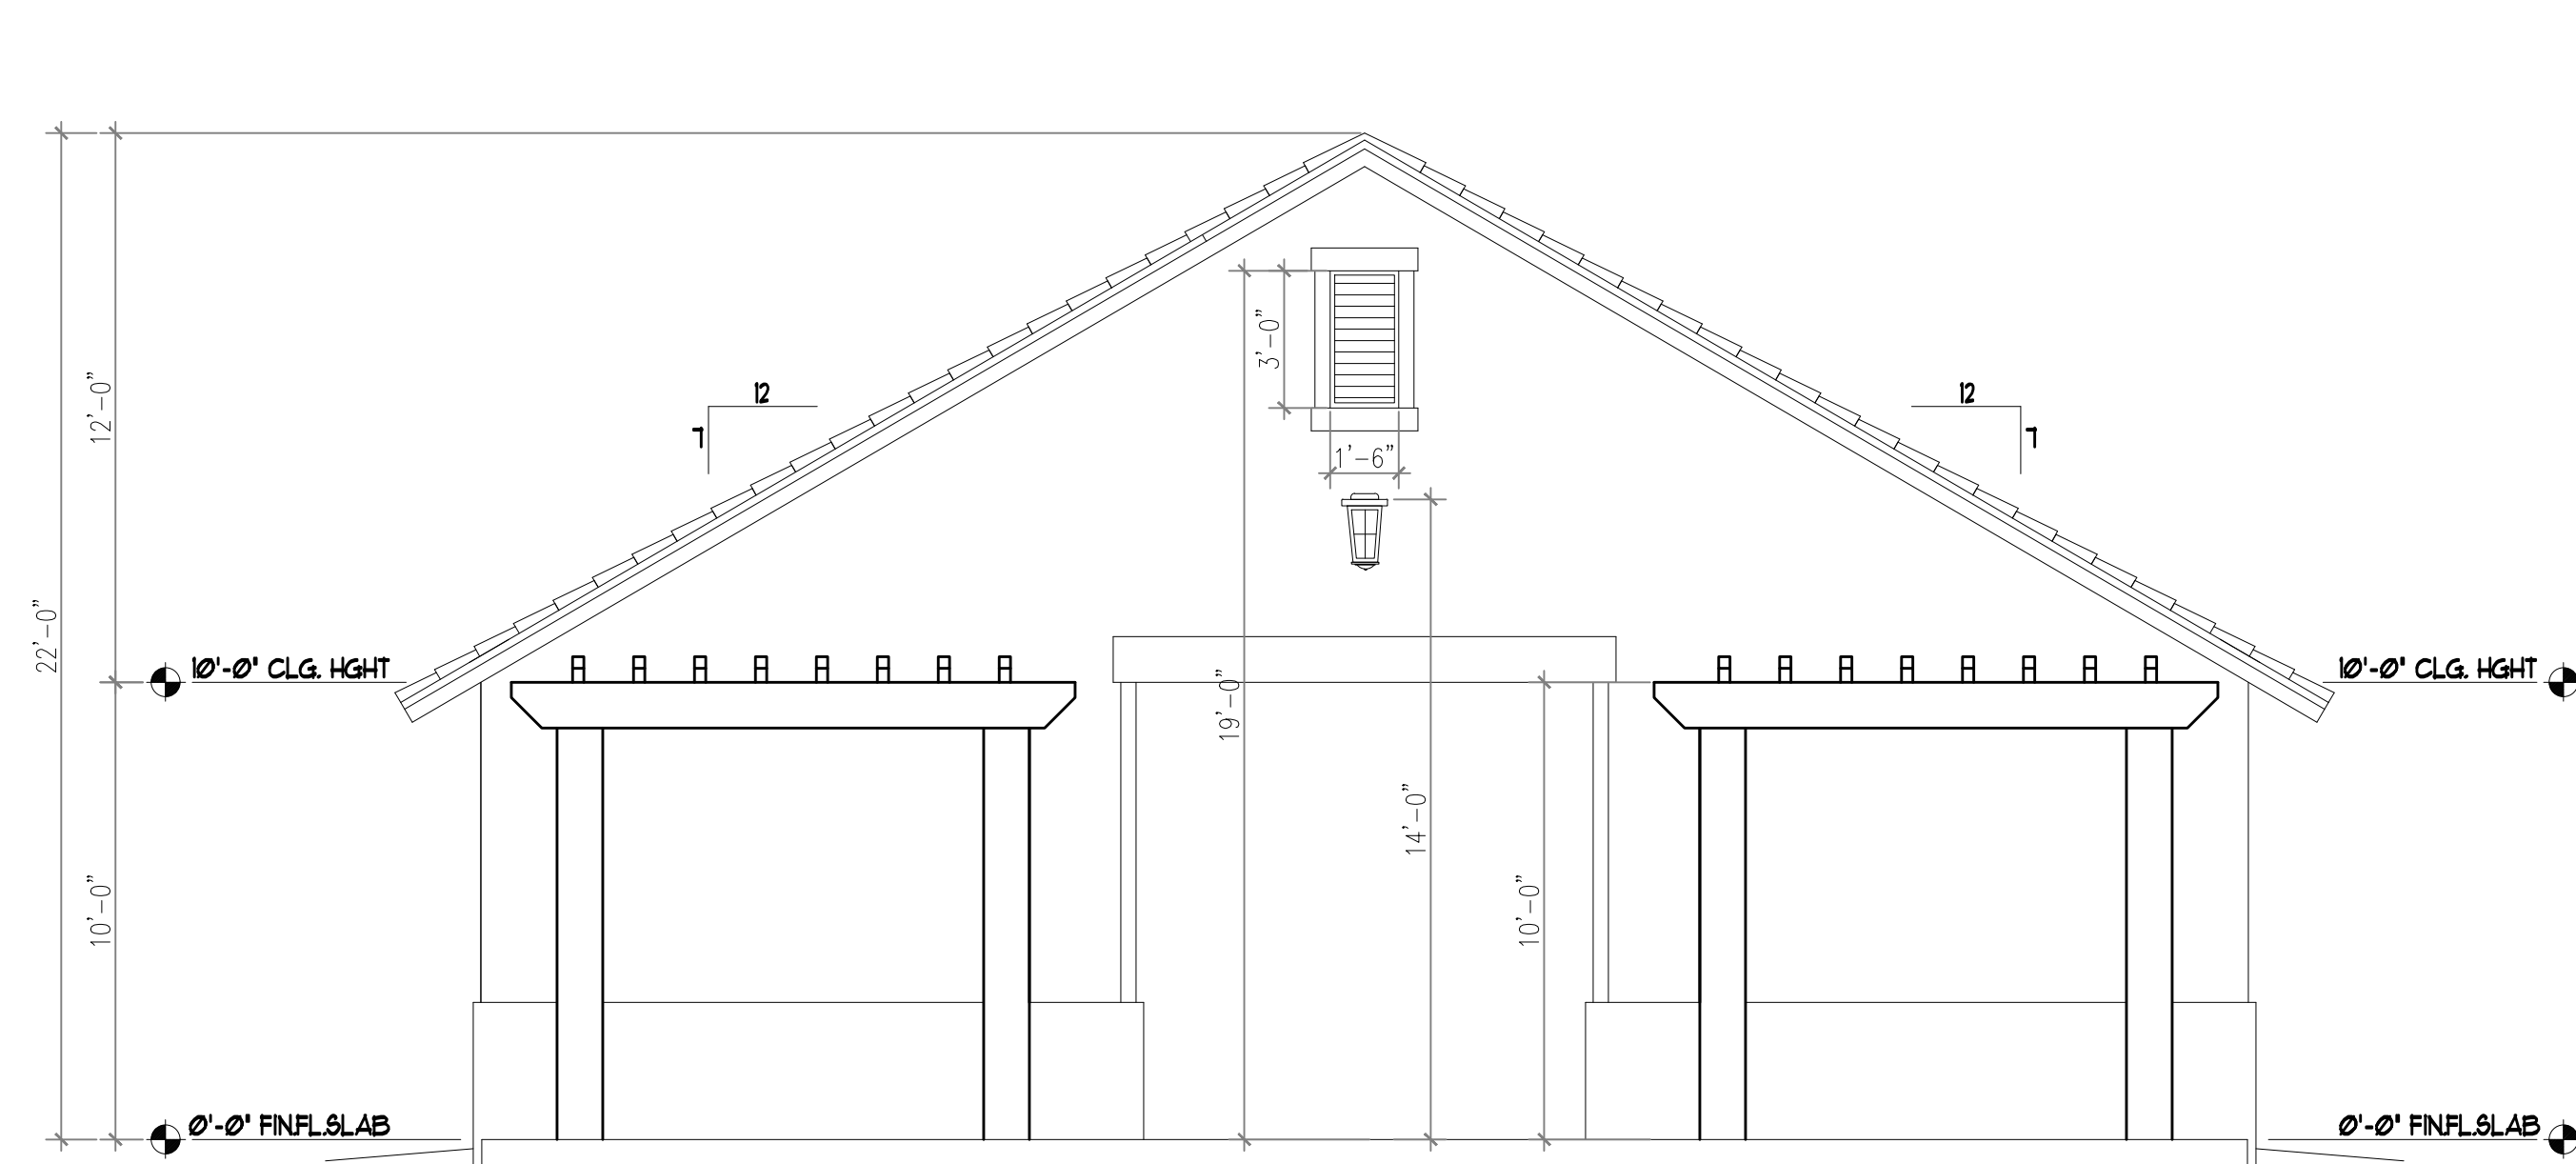

LEFT ELEVATION
SCALE:1/4"=1'-0"

TABLE 601 FIRE RESISTANCE RATING
REQUIREMENTS FOR BUILDING ELEMENT (HOURS)

BUILDING ELEMENTS	CONSTRUCTION TYPE: 1 'B'
PRIMARY STRUCTURAL FRAME	2
BEARING WALLS:	
EXTERIOR	2
INTERIOR	2
NON-BEARING WALLS & PARTITIONS INTERIOR	0
FLOOR CONSTRUCTION & SECONDARY MEMBERS	2
ROOF CONSTRUCTION & SECONDARY MEMBERS	1

OCCUPANCY TYPE (F.B.C. 304) : 'U'

TABLE 1004.12
MAXIMUM FLOOR AREA ALLOWANCES PER OCCUPANT

FUNCTION OF SPACE	OCCUPANT LOAD FACTOR
AGRICULTURAL BUILDING	300 GROSS

MAXIMUM OCCUPANT LOAD

OCCUPANCY COUNT (F.B.C. 2014 TABLE 1004.12)
MAXIMUM FLOOR AREA ALLOWANCES PER OCCUPANT

FUNCTION OF SPACE	OCCUPANT LOAD FACTOR
AGRICULTURAL BUILDING	300 GROSS
TOTAL GROSS AREA =	2,880 SQ. FT.
2,880 / 300 (GROSS) =	10 PERG.

1008.12 DOOR SWING.
EGRESS DOORS SHALL BE OF THE PIVOTED OR SIDE-HINGED SWINGING TYPE.

EXCEPTIONS:

1. PRIVATE GARAGES, OFFICE AREAS, FACTORY AND STORAGE AREAS
WITH AN OCCUPANT LOAD OF 10 OR LESS.

PROJECT


EQUESTRIAN STABLE
1432.ROLLING ROCK.PL
WELLINGTON.FL.33144

OWNER

F.P.EQUESTRIANS.LLC
1432.ROLLING ROCK.PL
WELLINGTON.FL.33144

ARCHITECT

NANDEZ Design+Development
2600 PONCE DE LEON BLVD.
CORAL GABLES, FL 33134
tel: 214.240.3797
info@nandezdd.com
AA 26002732
IB 26001520

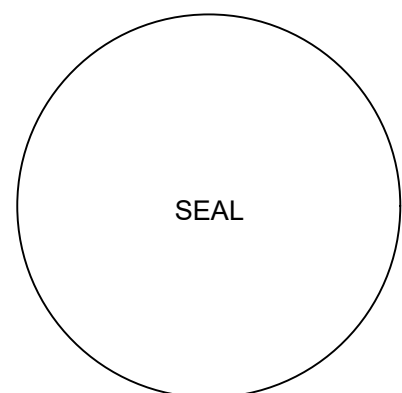

ARCHITECT OF RECORD:
RALPH PUG JR.
FL. ARCHITECT REG. #
AR 0012528

REVISIONS

1 01-24-2018
OWNER'S REV.


DATE: 11/30/2016
Scale: AS SHOWN
Job No.: 2016/
Drawn by: VV
Checked by: RP Jr.

EXTERIOR
ELEVATIONS


Sheet

A-3

40F11

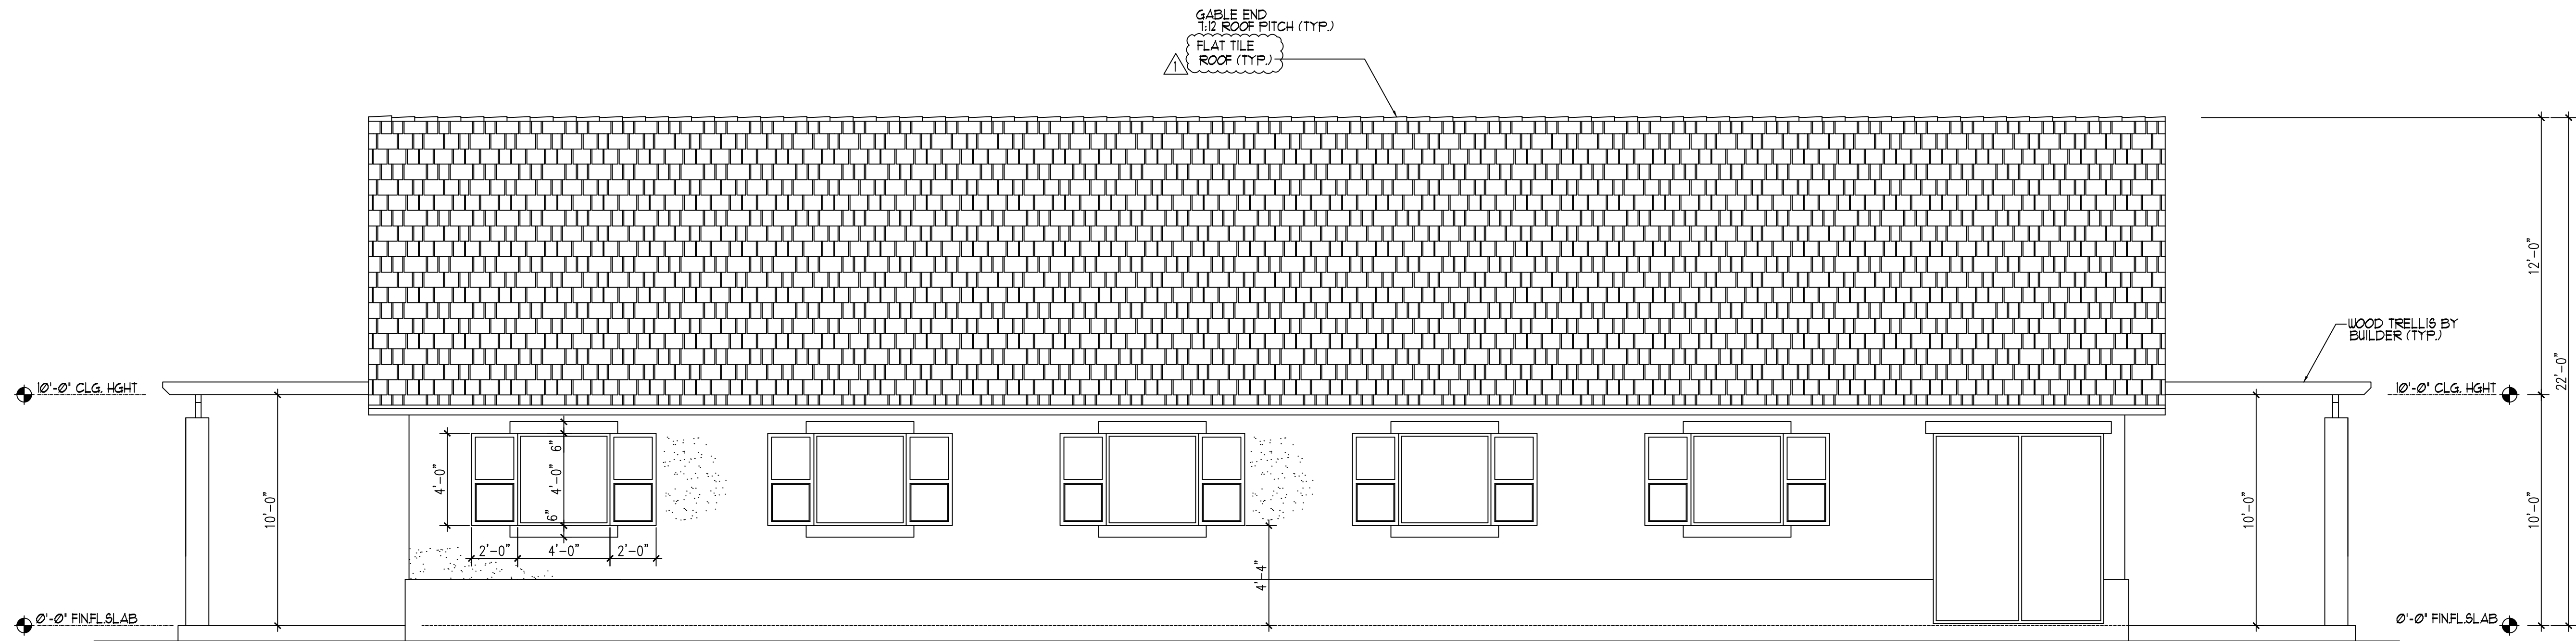

RIGHT ELEVATION
SCALE: 1/4"=1'-0"

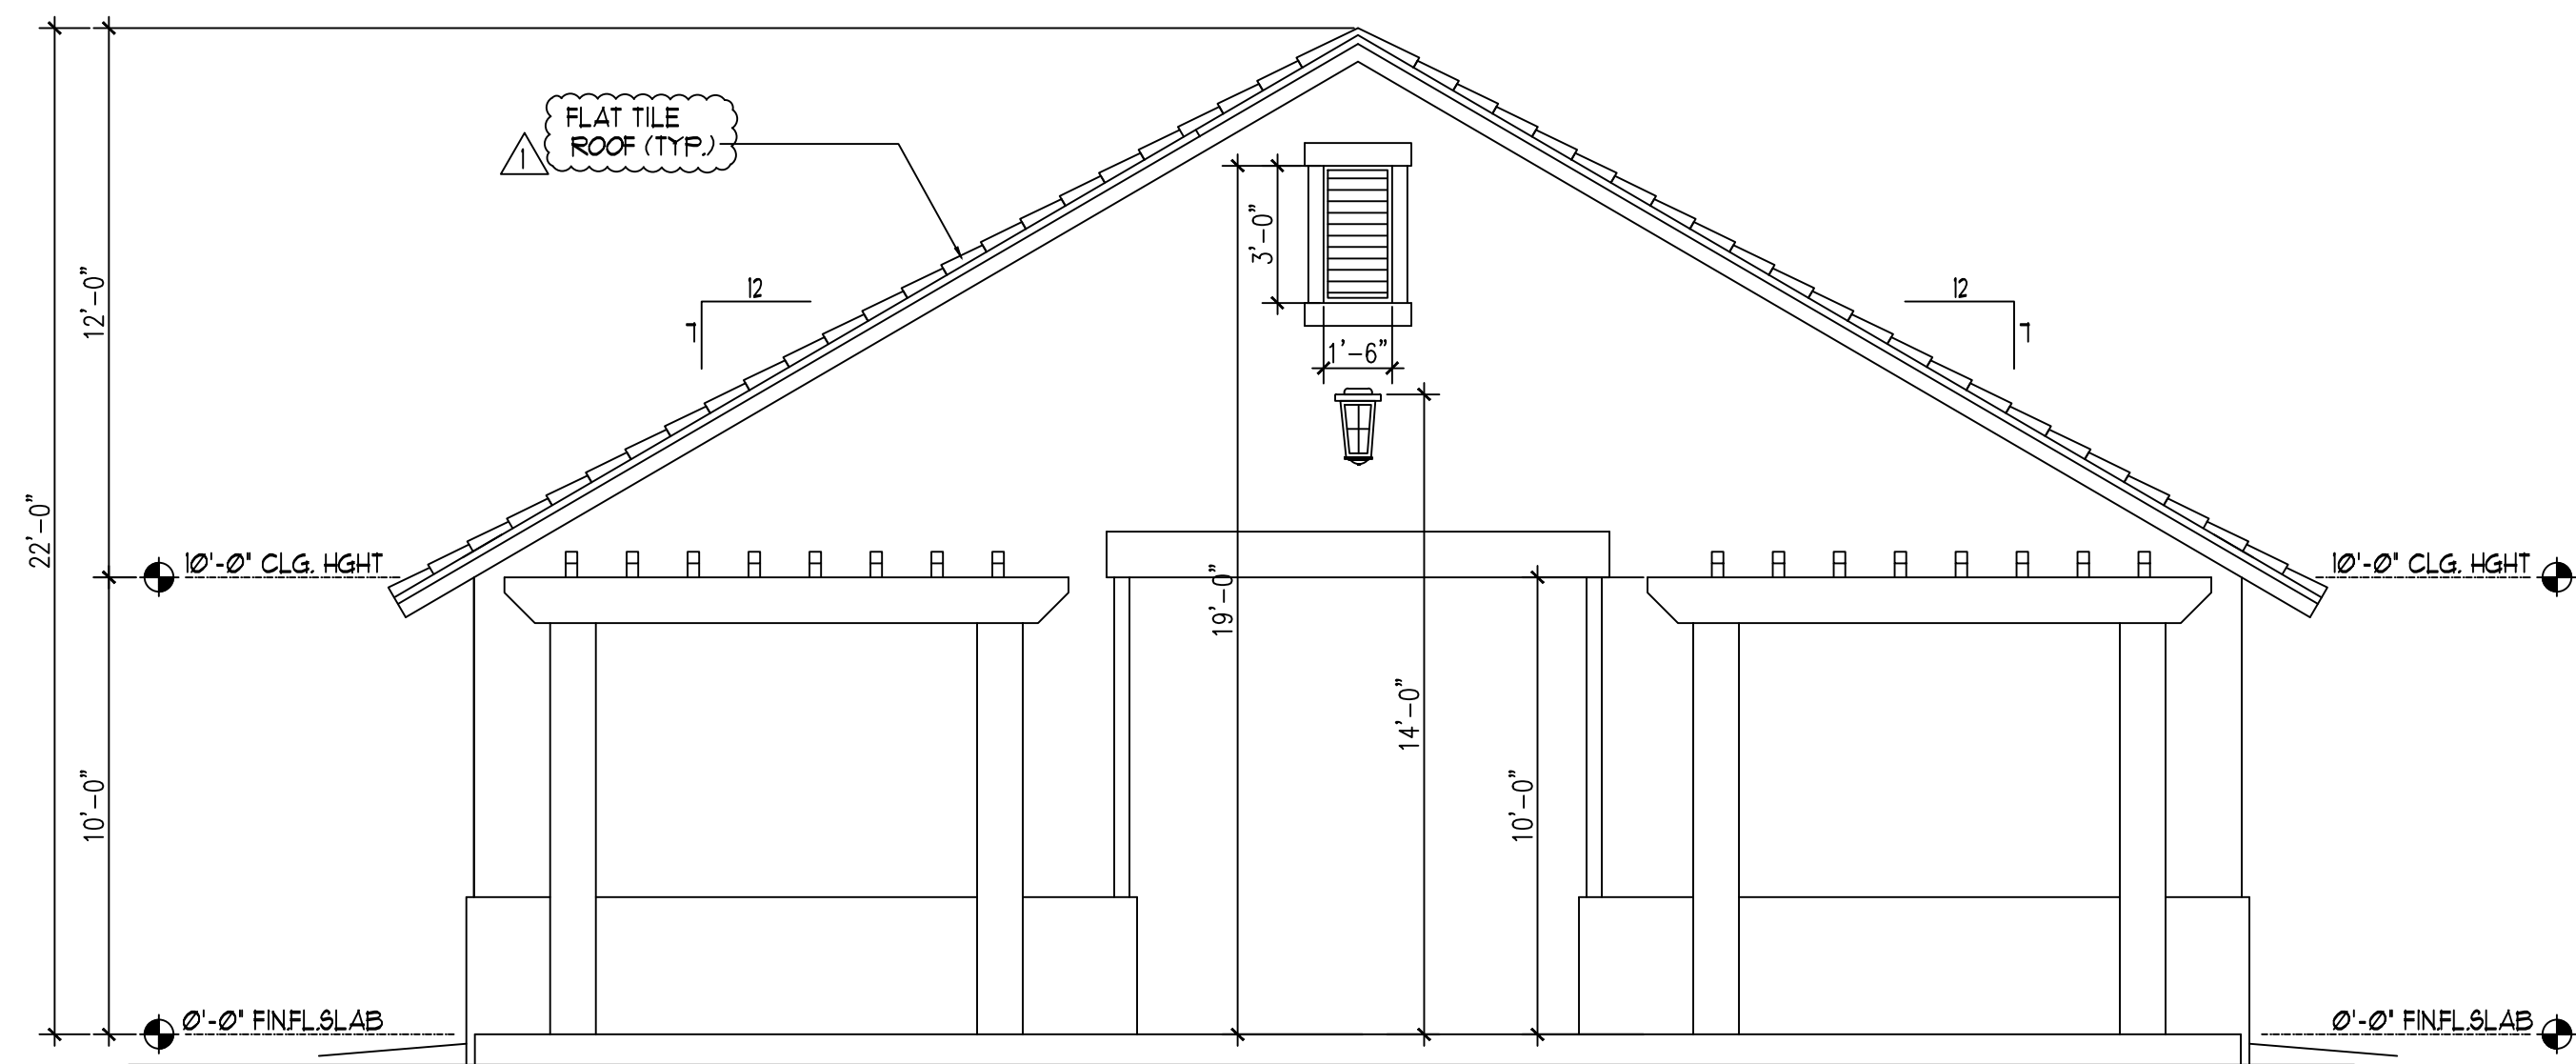

REAR ELEVATION