


Exhibit B - Elevations and Materials

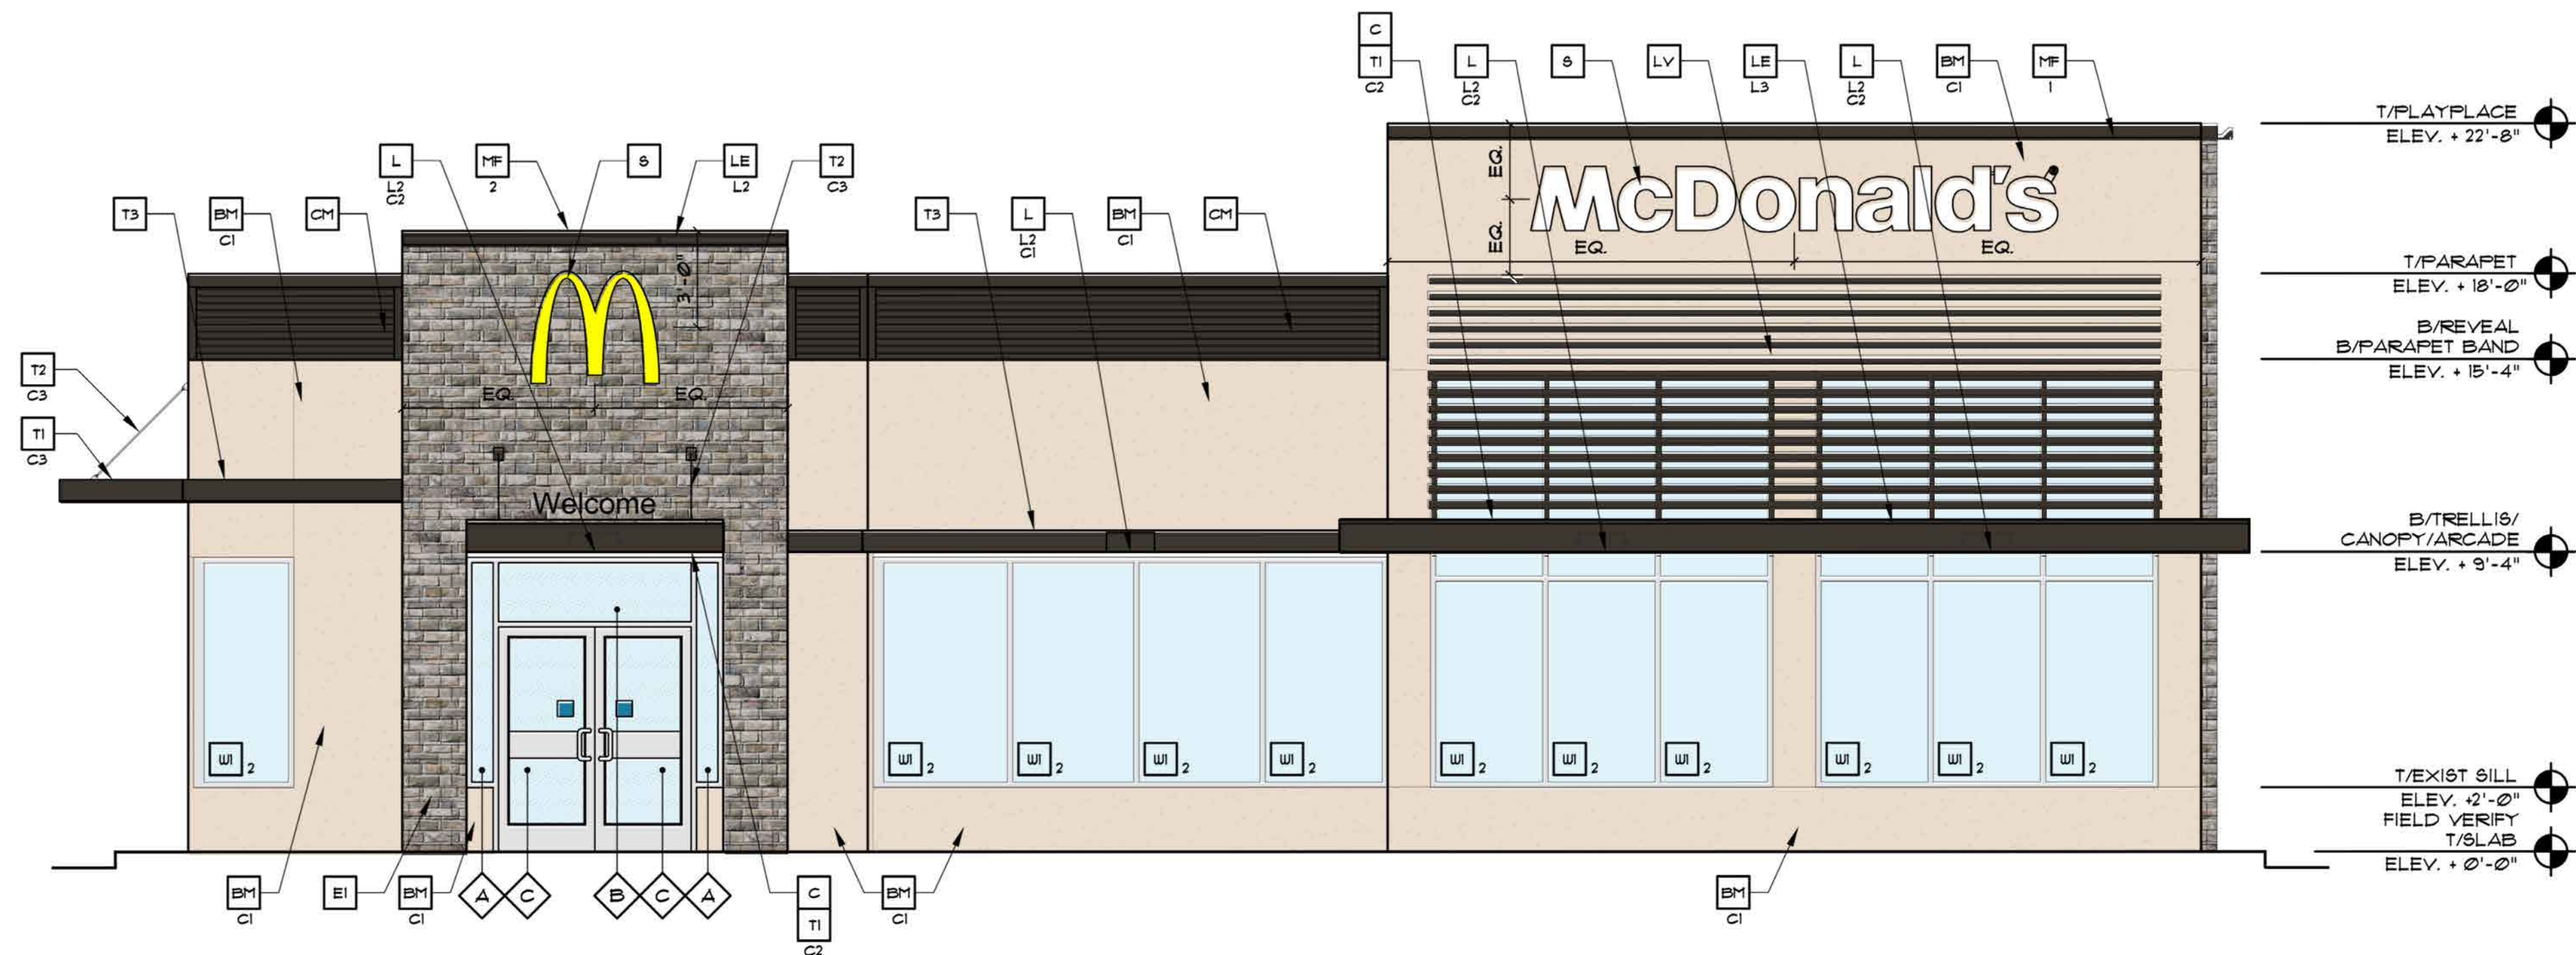

1 FRONT ELEVATION  
1/4" = 1'-0"



2 NON-DRIVE-THRU ELEVATION  
1/4" = 1'-0"

KEY NOTES:

- BM NEW CEMENTITIOUS FINISH  
CI COLOR: BENJAMIN MOORE  
C2 \* SECONDARY COLOR, MATCH CENTER  
C ALUMINUM CANOPY FASCIA SYSTEM  
COLOR: BRONZE, MATCH CENTER

- CJ CEMENTITIOUS CONTROL JOINT - 8" SPACE PER  
FFR'S RECOMMENDATIONS  
CH CORRUGATED METAL PANEL BY METAL ERA -  
800-558-2162 - ALUMINUM - 1/2" 16" PANEL  
24 GAUGE (COLOR: BRONZE, MATCH CENTER)  
EI BRICK TO MATCH CENTER

- L LIGHT FIXTURE - SEE ELECTRICAL  
XX-TYPE:  
L1 \* UP AND DOWN SCENCE  
L2 \* DOWN ONLY SCENCE  
L3 \* RECESSED DOWN FIXTURE  
L4 \* UP ONLY FIXTURE  
COLOR:  
C1 \* SILVER  
C2 \* WHITE

- LE ACCENT LIGHTING - SEE ELECTRICAL  
L1- LED LIGHT:  
L1 \* UP AND DOWN FIXTURE  
L2 \* DOWN ONLY FIXTURE  
L3 \* INTEGRAL CANOPY FIXTURE  
L4 \* UP ONLY FIXTURE  
MF METAL FASCIA PRE-FAB ANCHOR-TITE FASCIA  
X-TYPE:  
1 \* COLOR: BRONZE, MATCH CENTER  
2 \* COLOR: MATCH

- ML METAL LETTERING - BY OTHERS  
S McDONALD'S NEXT-GEN SIGNAGE BY OTHERS -  
UNDER SEPARATE PERMIT.  
TI ALUMINUM TRELLIS SYSTEM  
XX-COLOR:  
C1 \* BRONZE, MATCH CENTER  
C2 \* BRONZE, MATCH CENTER  
C3 \* BRONZE, MATCH CENTER  
C4 \* BRONZE, MATCH CENTER


- T2 ALUMINUM TRELLIS TIE-BACK SYSTEM  
XX-C1 \* BRONZE, MATCH CENTER  
C2 \* BRONZE, MATCH CENTER  
C3 \* BRONZE, MATCH CENTER  
T3 ALUMINUM TRELLIS 2" x 8" WALL FASCIA SYSTEM  
COLOR: BRONZE, MATCH CENTER  
W1 NEW STOREFRONT AND GLAZING  
1-1 \* NEW STOREFRONT AND GLAZING - SEE ASSEMBLY NOTES  
2 \* EXISTING WINDOW TO REMAIN

- W2 DRIVE-THRU WINDOW BY READY ACCESS  
CONFIRM MODEL, OPTIONS, AND SIZE WITH MCD PROJECT MANAGER  
OPTIONS INCLUDE:  
TRANSOM (SHOWING AIR CURTAIN) FLYFAN/TRANSOM 4 432 SQ IN  
MAX SERVICE OPENING (WHERE REGD BY CODE)  
SLIDE DIRECTION:  
RL - RIGHT TO LEFT  
LR - LEFT TO RIGHT  
W3 AMICO VINYL MID-WALL WEEP SCREED  
OR APPROVED EQUAL

RTUS WILL BE COMPLETELY  
SCREENED BY PARAPETS.  
ROOF HEIGHT IS 12'-4", AND  
PARAPET HEIGHT IS 18'-0".

SHEET NO.	TITLE		DRAWN BY	PREPARED FOR:		PREPARED BY:	
	MAJOR REMODEL PROGRAM		MB	© 2016 McDonald's USA, LLC		Hartley + Purdy Architecture, Inc.	
1702.42		DESCRIPTION	STD ISSUE DATE	These drawings and specifications are the confidential and proprietary information of McDonald's USA, LLC and are not to be reproduced without written authorization. The contract documents were prepared for use in this specific site in conjunction with its issue date and are not to be used for any other project without the express written consent of McDonald's USA, LLC. These drawings for reference or example on another project requires the express written consent of McDonald's USA, LLC. If the drawings on the contract documents for reuse on another project is not authorized		1711 North Himes Avenue, Tampa, Florida 33607 Ph: 813/533-0035 Fax: 813/539-4350 Web Site: www.hartley-purdy.com	
A2.0		COLOR Scheme: HKMK	REVIEWED BY	McDonald's USA, LLC		SCOTT J. PURDY	
AA-0003276		ARCADÉ FINISH: STUCCO	SIP			AR 91.B76	
		DATE ISSUED	DATE			REV	
		12.12.17				DATE	
						BY	
						DESCRIPTION	



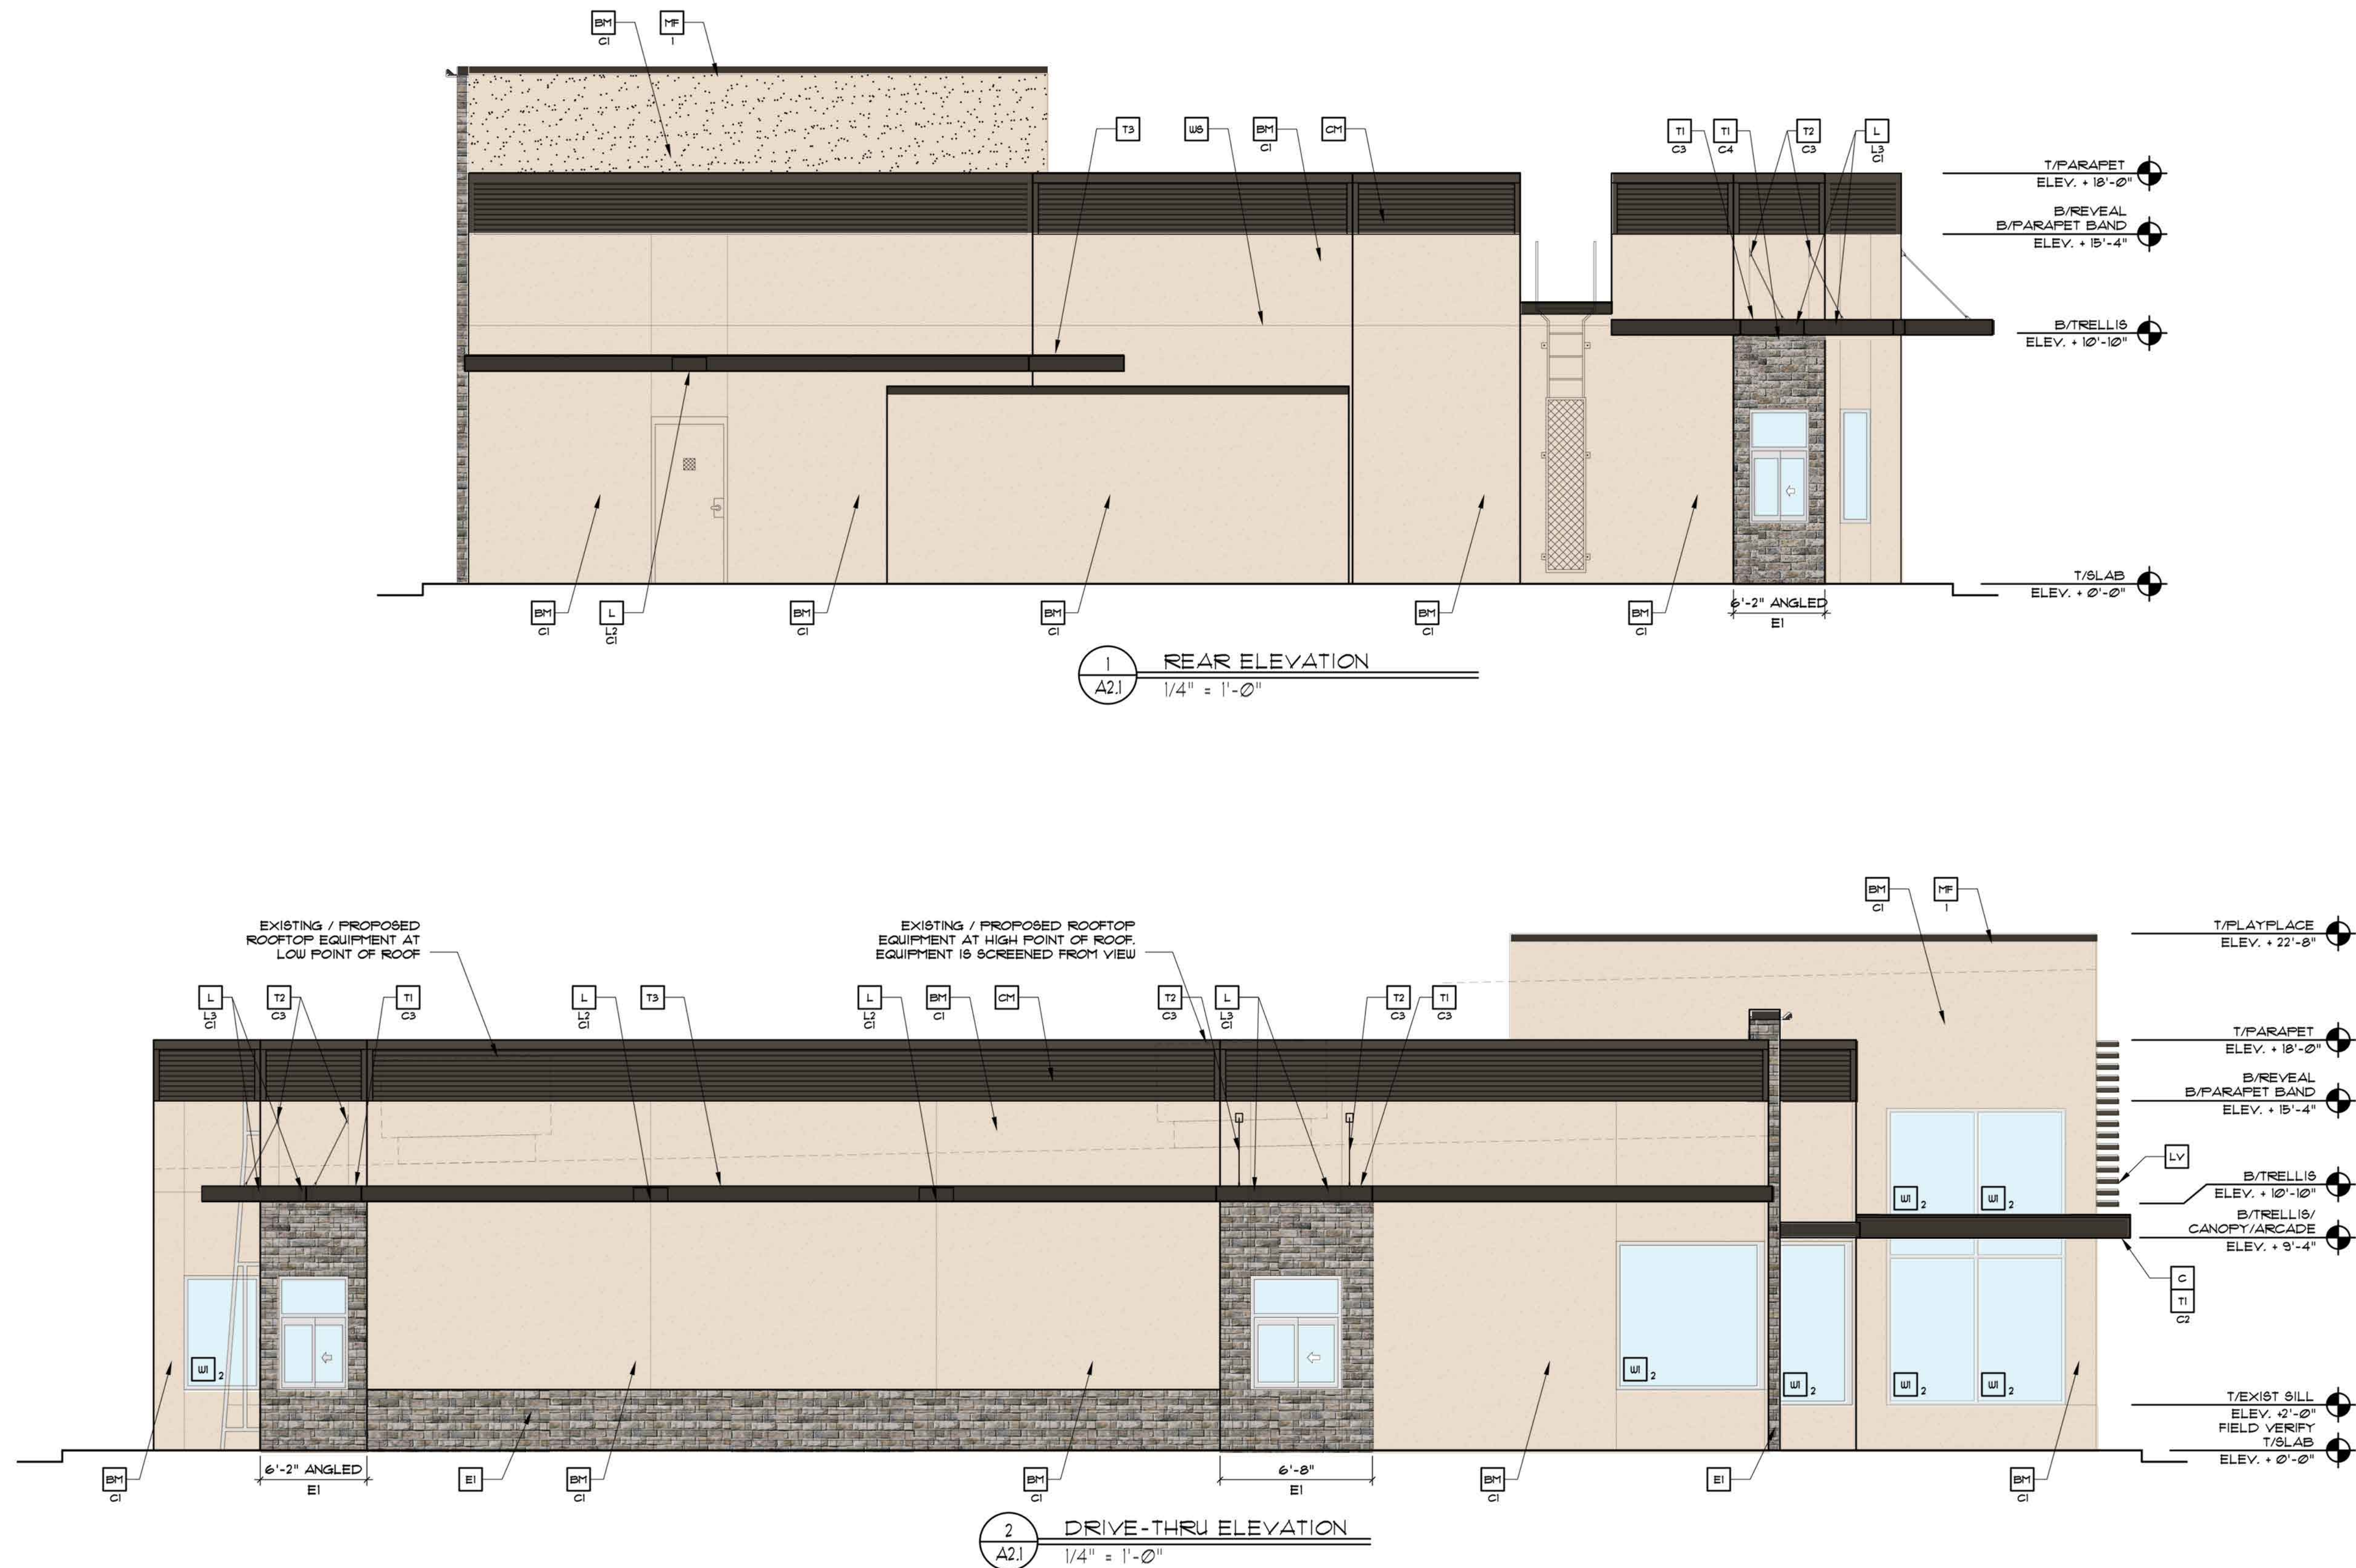

KEY NOTES:

- BM NEW CEMENTITIOUS FINISH  
C1 COLOR: BENJAMIN MOORE  
C2 PAINT COLOR TO MATCH CENTER  
C SECONDARY COLOR: BRONZE, MATCH CENTER  
C ALUMINUM CANOPY FASCIA SYSTEM  
COLOR: BRONZE, MATCH CENTER

- C CEMENTITIOUS CONTROL JOINT - SPACE PER  
MFR'S RECOMMENDATIONS  
CH CORRUGATED METAL PANEL BY METAL ERA -  
202-558-2162 - ALUMINUM - 1/8" 5" PANEL  
24 GAUGE (COLOR: BRONZE, MATCH CENTER).  
EI BRICK TO MATCH CENTER

- L LIGHT FIXTURE - SEE ELECTRICAL  
XX-TYPE:  
L1 UP AND DOWN SCORCE  
L2 DOWN ONLY SCORCE  
L3 RECESSED DOWN FIXTURE  
L4 UP ONLY FIXTURE  
C1 COLOR: SILVER  
C2 COLOR: WHITE

- LE ACCENT LIGHTING - SEE ELECTRICAL  
L1 LED LIGHT:  
L1 UP AND DOWN FIXTURE  
L2 DOWN ONLY FIXTURE  
L3 INTEGRAL CANOPY FIXTURE  
L4 UP ONLY FIXTURE  
MF METAL FASCIA PRE-FAB ANCHOR-TITE FASCIA  
X-TYPE:  
1 COLOR: BRONZE, MATCH CENTER  
2 COLOR: MATCH

- ML METAL LETTERING - BY OTHERS  
S McDONALD'S NEXT-GEN SIGNAGE BY OTHERS -  
UNDER SEPARATE PERMIT.  
TI ALUMINUM TRELLIS SYSTEM  
XX-COLOR:  
C1 BRONZE, MATCH CENTER  
C2 BRONZE, MATCH CENTER  
C3 BRONZE, MATCH CENTER  
C4 BRONZE, MATCH CENTER

- T2 ALUMINUM TRELLIS TIE-BACK SYSTEM  
XX-C1 BRONZE, MATCH CENTER  
C2 BRONZE, MATCH CENTER  
C3 BRONZE, MATCH CENTER  
T3 ALUMINUM TRELLIS 2" x 8" WALL FASCIA SYSTEM  
COLOR: BRONZE, MATCH CENTER  
W1 NEW STOREFRONT AND GLAZING  
1-1 NEW STOREFRONT AND GLAZING - SEE ASSEMBLY NOTES  
2-2 EXISTING WINDOW TO REMAIN

- W2 DRIVE-THRU WINDOW BY READY ACCESS  
CONFIRM MODEL, OPTIONS, AND SIZE WITH MCD PROJECT MANAGER  
OPTIONS INCLUDE:  
TRANSOM (SHOWN) AIR CURTAIN FLYFAN/TRANSOM 4 432 8G IN  
MAX SERVICE OPENING (WHERE REQ'D BY CODE)  
SLIDE DIRECTION:  
RL - RIGHT TO LEFT  
LR - LEFT TO RIGHT  
W3 AMICO VINYL MID-WALL WEEP SCREED  
OR APPROVED EQUAL

RTUS WILL BE COMPLETELY  
SCREENED BY PARAPETS.  
ROOF HEIGHT IS 12'-4", AND  
PARAPET HEIGHT IS 18'-0".

DRAWN BY		STD		REVIEWED BY		DATE		REV		DATE		DESCRIPTION		BY	
MB				SUP		12.12.17									
TITLE		MAJOR REMODEL PROGRAM		DESCRIPTION		COLOR SCHEME: KHAKI ARCADIE FINISH: STUCCO		SITE ADDRESS		NAT #		1702.42		A2.1	
SHEET NO.														AA-0003276	