

Exhibit F - Signage

-
- Technical drawing of a business card for Gonzalez Shenkman & Buckstein, Attorneys at Law. The drawing shows the front and back of the card with dimensions and area calculations.
- Front of Card:**
- Logo: 3.28 SQ. FT.
 - Text: GONZALEZ SHENKMAN & BUCKSTEIN ATTORNEYS AT LAW
 - Dimensions: 5' - 6 3/4" (width), 3 1/2" (height)
 - Area: 6" LETTERS, 6.38 SQ. FT.
- Back of Card:**
- Dimensions: 5' - 6 5/8" (width), 12' - 3 7/8" (height)
 - Area: 3 1/2" LETTERS, 1.68 SQ. FT.
- Total Area:** 29.84 SQ. FT.

NOTE:
1. ALL LETTERING TO
BE BRONZE ALUMINUM.




10	LETTERING DETAIL WALL SIGNAGE AT ENTRY SCALE: 3/8" = 1'-0"
----	---



6	MONUMENT SIDE ELEVATION SCALE: 1/2" = 1'-0"
---	--




4 MONUMENT SIGN FOUNDATION PLAN
SCALE: 1/2" = 1'-0"

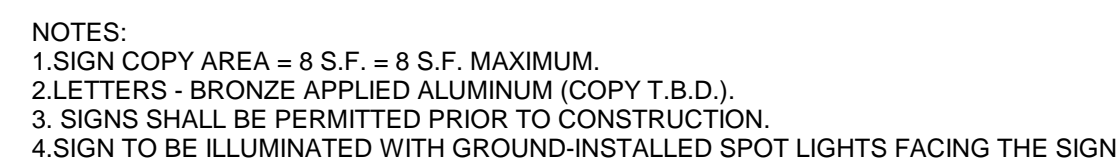

NOTE:
1. ALL LETTERING TO BE BRONZE ALUMINUM.
2. LETTERING ON BOTH SIDES OF SIGN

2 MONUMENT SIGN LETTERING DETAIL
SCALE: 1/2" = 1'-0"

1	SITE PLAN SCALE: 1" = 20'-0"
---	---------------------------------

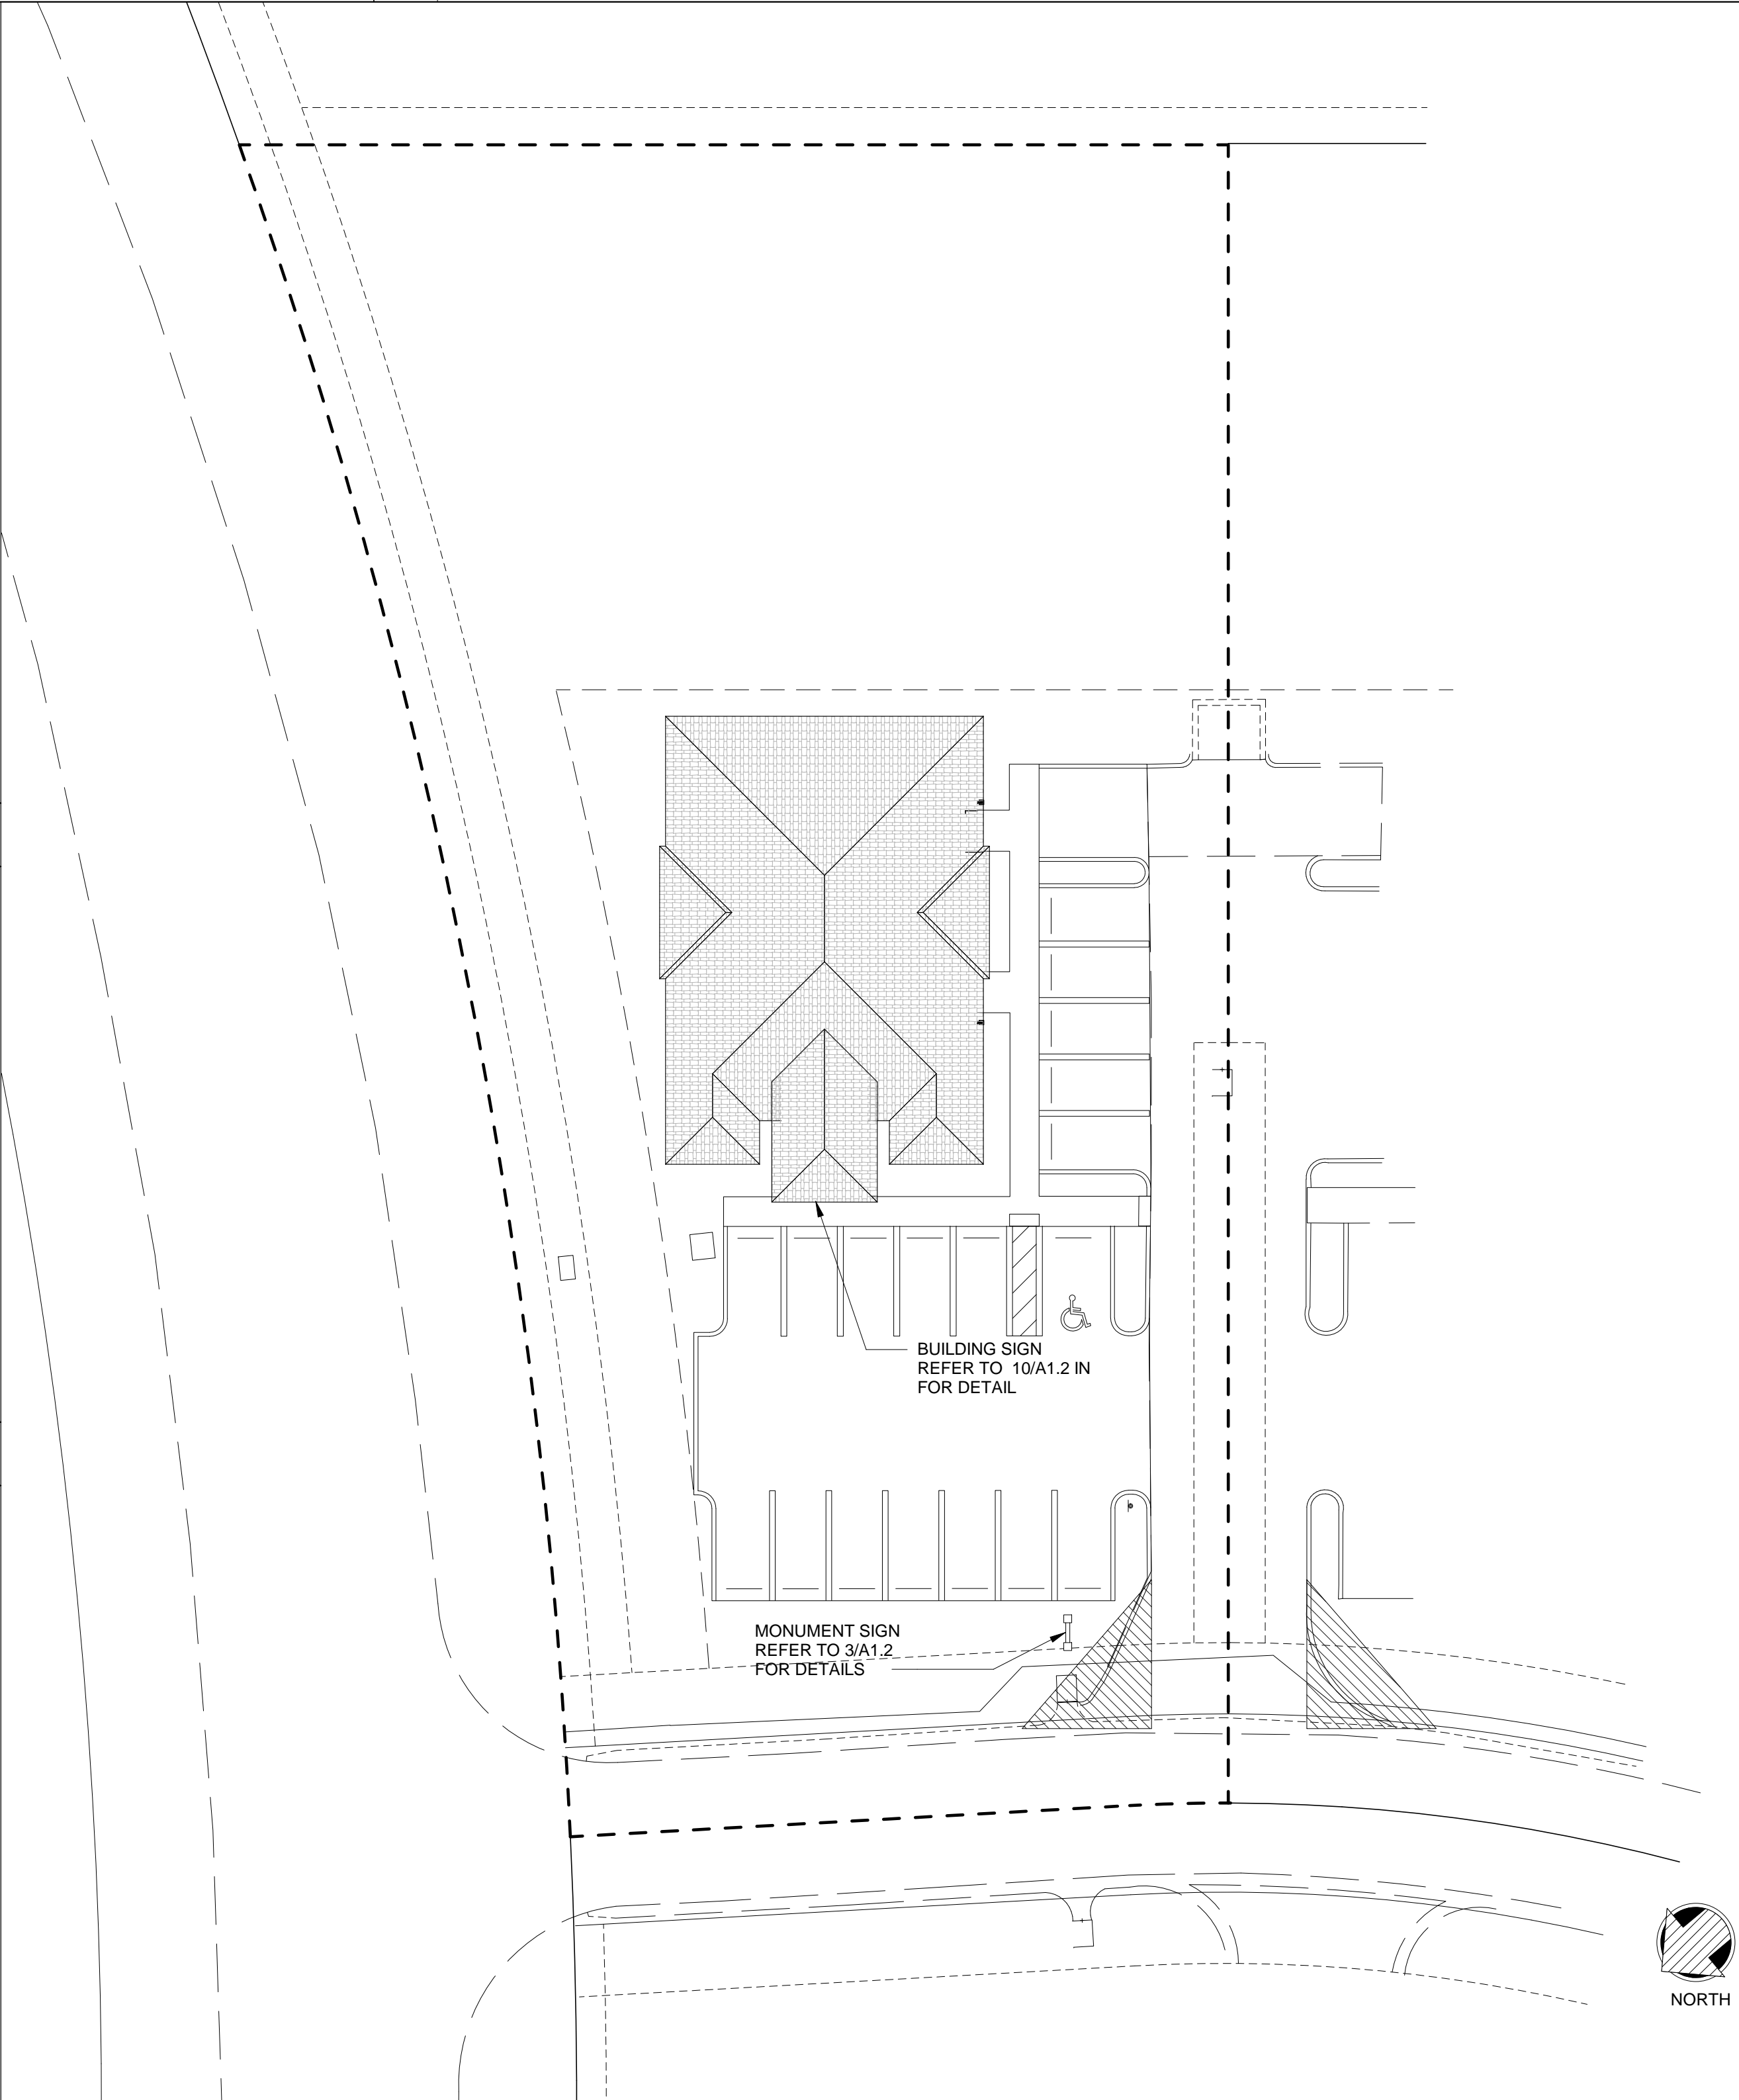

A1.2