


Exhibit E - Proposed Signage

CS.1 INTERNALLY ILLUMINATED CHANNEL LETTERS / S/F CABINET / NON-LIT REV.CLs - FLUSH - (Qty 1)

SQUARE FOOTAGE: 62.5

FIELD SURVEY REQUIRED
EXACT CONSTRUCTION METHOD T.B.D.

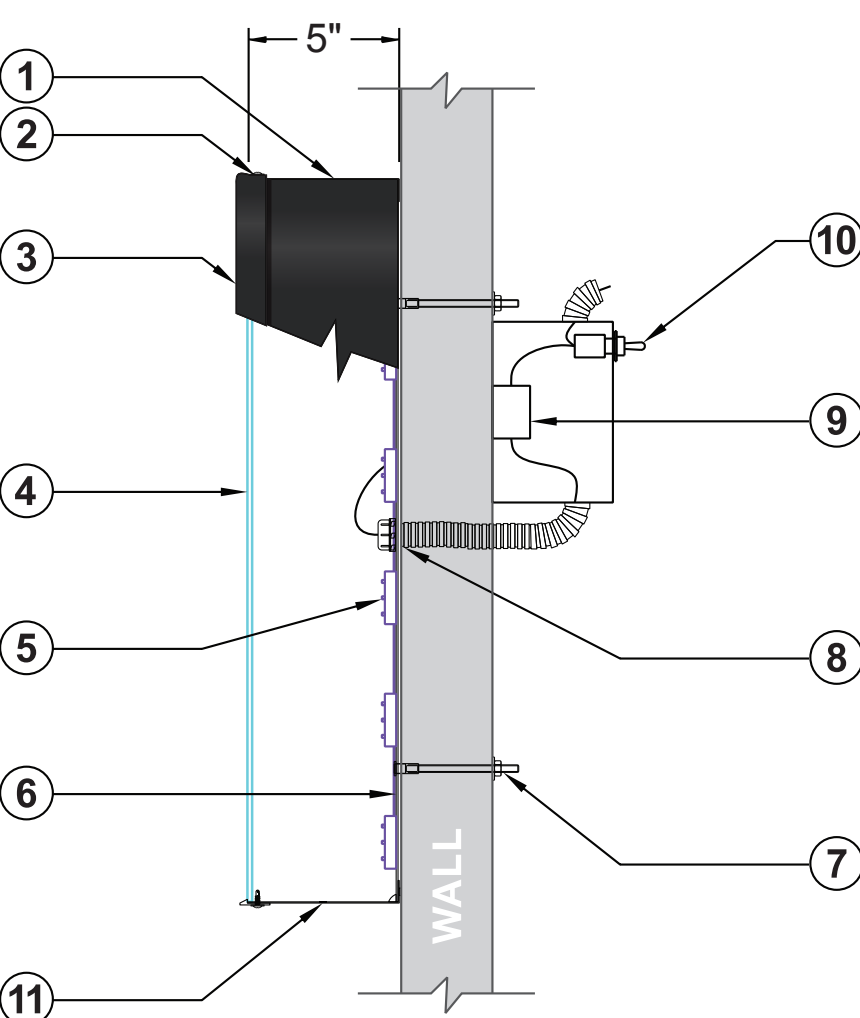

CHANNEL LETTER CROSS SECTION
N.T.S.

CHANNEL LETTER SPECIFICATIONS

- .040" x 5" PRE-FINISHED ALUMINUM COIL RETURN (WHITE INSIDE) **P-1**
- #8 - 1/2" PAN HEAD SCREWS
- 1" PRE-FINISHED JEWELIT TRIM CAP CHEMICALLY BONDED TO FACES **P-1**
- 3/16" ACRYLIC **A-1**
- WHITE LEDS
- ACM BACK
- MOUNTING HARDWARE: (T.B.D. BY WALL CONSTRUCTION)
- 7/8" ELECTRICAL HOLE / 3/4" COUPLER WITH FLEXIBLE CONDUIT TO POWER SUPPLY BOX
- LED POWER SUPPLY INSIDE POWER SUPPLY BOX
- TOGGLE SWITCH MOUNTED TO POWER SUPPLY BOX
- 1/4" DIA. WEEP HOLES (EXTERIOR APPLICATIONS ONLY)

CABINET SPECIFICATIONS


- FABRICATED ALUMINUM CABINET WITH ROUTED .125" ALUMINUM FACE **P-2**
- 3/4" WHITE ACRYLIC PUSH-THRU COPY (1/2" PROTRUSION)
- INTERNALLY ILLUMINATED WITH WHITE LEDS
- SELF CONTAINED POWER SUPPLY
- MOUNTING HARDWARE: (T.B.D. BY WALL CONSTRUCTION)
- 1/4" DIA. WEEP HOLES (EXTERIOR APPLICATIONS ONLY)

ELECTRICAL NOTES:

- UL, MANUFACTURER & VOLTAGE/AMPERAGE TAGS ON TOP OF LETTER/SIGN
- TYPICAL ELECTRICAL LEAD / WHIP LENGTH IS 10'-0"
- VOLTAGE: 120V

NON-LIT REVERSE CHANNEL LETTERS SPECIFICATIONS

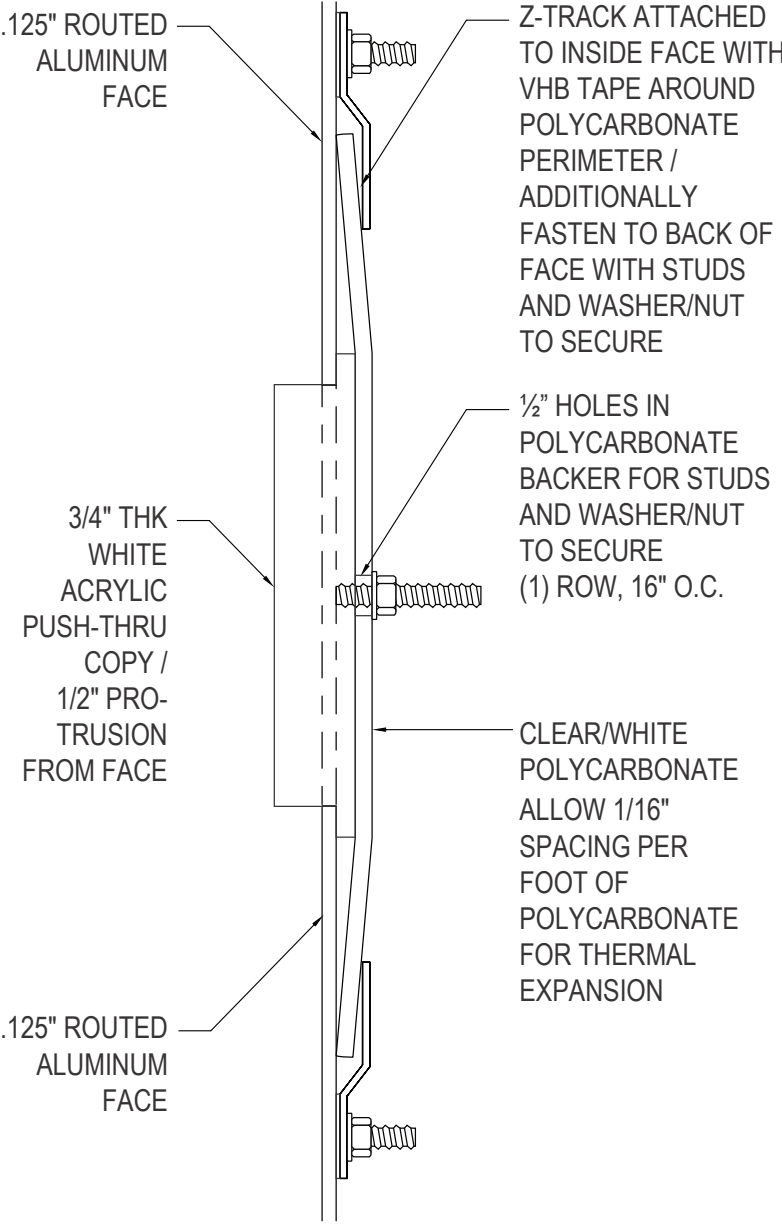

- 1" DEEP FABRICATED ALUMINUM REVERSE CHANNEL LETTERS **P-3**
- MOUNTING HARDWARE: (T.B.D. BY WALL CONSTRUCTION)



FRONT VIEW
SCALE: 3/4" = 1'-0"

COLORS/FINISHES

- | | | |
|--|------------|--------------------|
| | P-1 | PRE-FINISHED BLACK |
| | P-2 | SATIN FINISH BLACK |
| | P-3 | SATIN FINISH WHITE |
| | A-1 | 7328 WHITE |

<div>JONES SIGN</div> <div>Your Vision. Accomplished.</div> <div>WWW.JONESSIGN.COM</div>	EST #: 7258-R1	REV.	DATE	BY	DESCRIPTION	CLIENT APPROVAL	DATE		Ford's Garage	SHEET NUMBER	
	DATE: 2.26.2019	1	03.08.19	DM	REVISED EST# FROM 7142 TO 7258 / SWAPPED OUT EXTERIOR ELEVATION						
	DESIGNER: D Moore	2	00.00.00	XX	XXXX	LANDLORD APPROVAL	DATE				
	SALES REP: R Hunter	3	00.00.00	XX	XXXX						
PROJ MGR: H Wall		4	00.00.00	XX	XXXX				10300 Forest Hill Blvd Suite 122	1.1	
		5	00.00.00	XX	XXXX				Wellington, FL 33414		
		6	00.00.00	XX	XXXX	QC					
		7	00.00.00	XX	XXXX						
		8	00.00.00	XX	XXXX						
		9	00.00.00	XX	XXXX						
		10	00.00.00	XX	XXXX				DESIGN PHASE: CONCEPTUAL		

This is an original, unpublished drawing by Jones Sign Co., Inc. It is for your personal use in conjunction with a project being planned for you by JONES SIGN. It is not to be shown to anyone outside of your organization, nor is it to be used, reproduced, copied or exhibited in any fashion. Use of this design or the salient elements of this design in any sign done by any other company, without the express written permission of JONES SIGN, is forbidden by law and carries a civil forfeiture of up to 25% of the purchase price of the sign. JONES SIGN will endeavor to closely match colors, including PMS, where specified. We cannot guarantee exact matches due to varying compatibility of surface materials and paints used. All sizes and dimensions are illustrated for client's conception of project and are not to be understood as being exact size or exact scale.



SOL DESIGN STUDIO
1730 EAST 7TH AVENUE
TAMPA, FLORIDA 33605
T: 813.242.4267
AA2602080

PROJECT: 18-23
FORDS GARAGE @
THE MALL AT WELLINGTON GREEN
10300 FOREST HILLS BLVD. SUITE #122
WELLINGTON, FL 33414

TITLE:
ARB REVIEW
BOARD

DATE: 03.20.2019

PAGE NUMBER

6