


STAFF REPORT EXHIBIT I - PROPOSED ELEVATIONS



NORTH ELEVATION 4
SCALE: 1"=20' A-2.01



SOUTH ELEVATION 3
SCALE: 1"=20' A-2.01

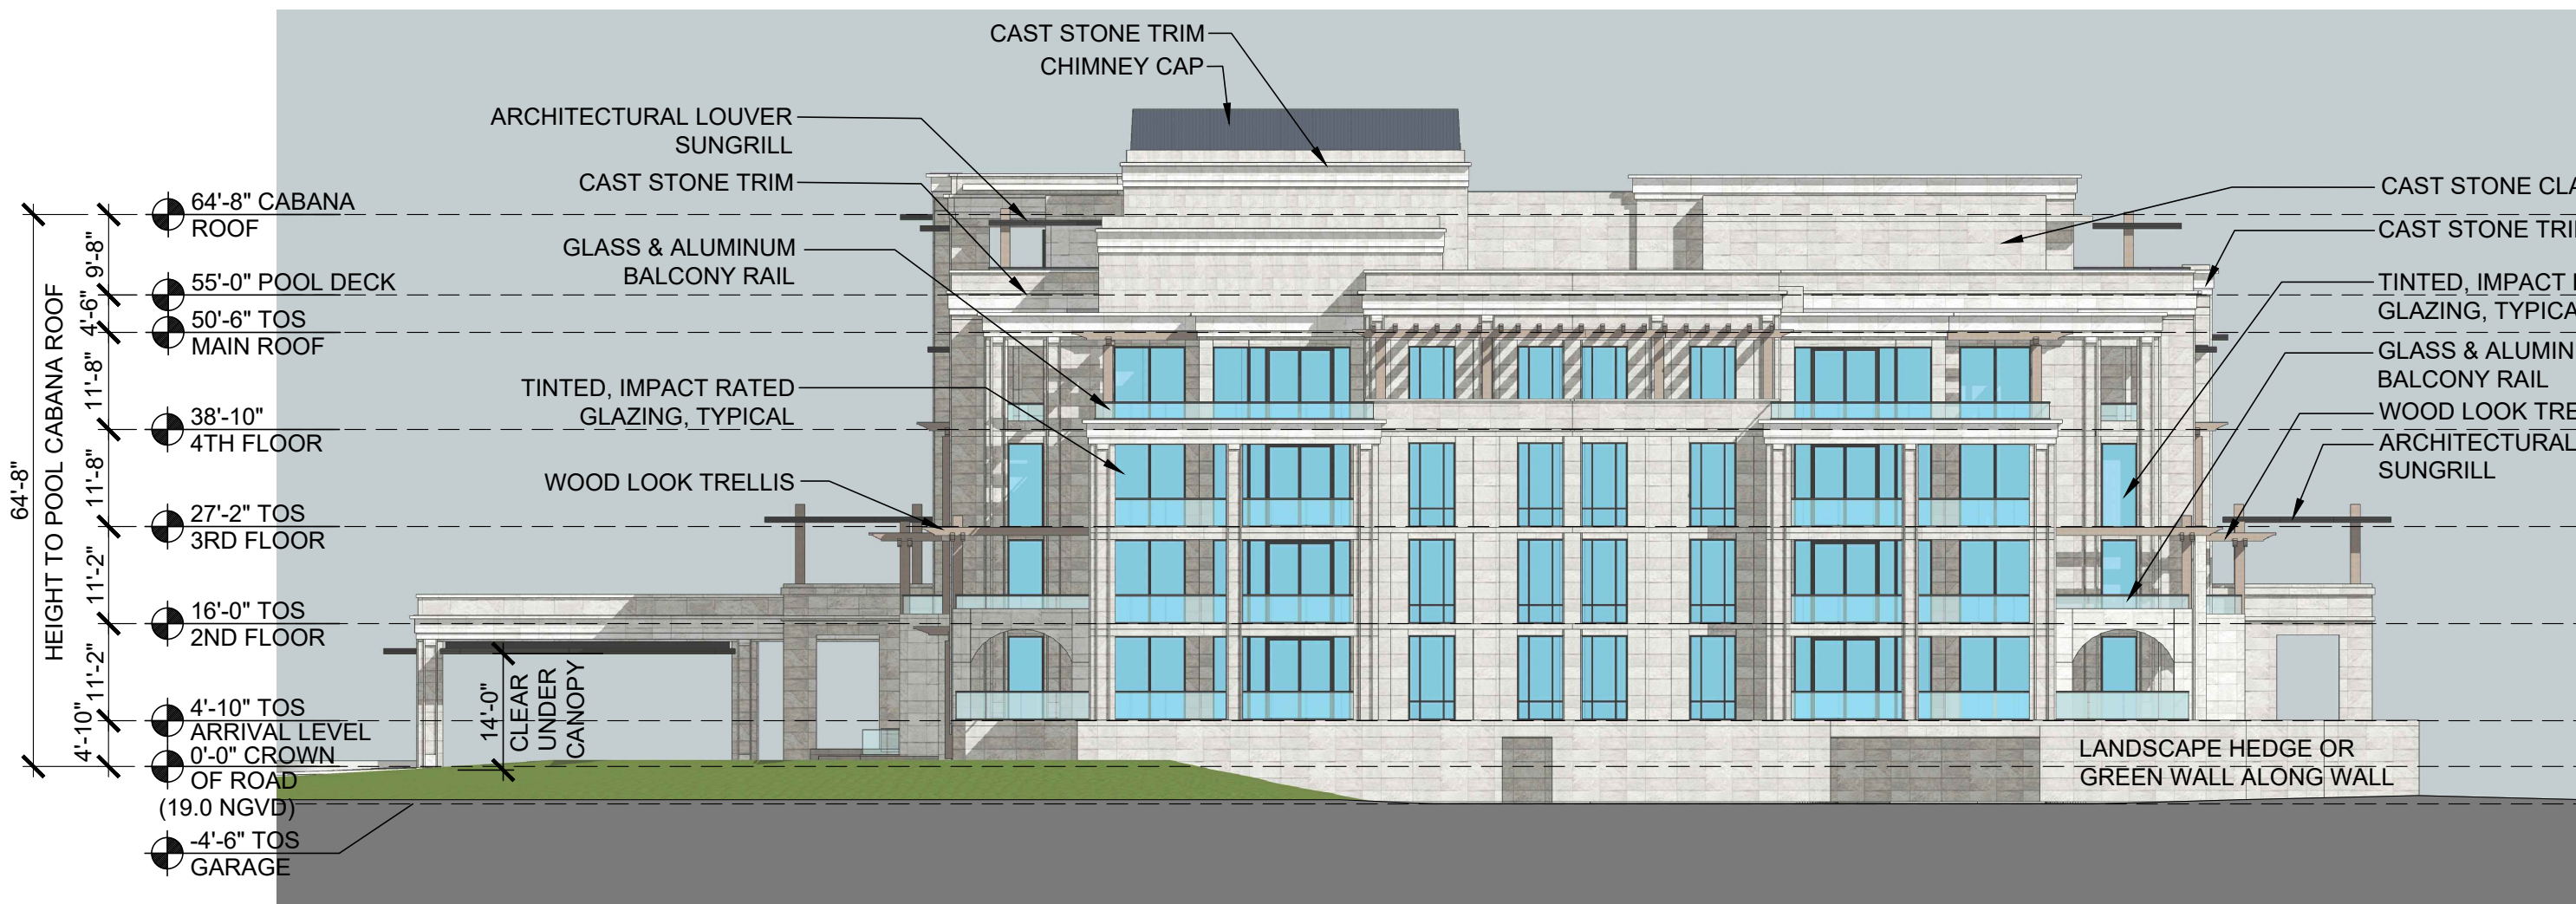

WEST ELEVATION 2
SCALE: 1"=20' A-2.01



EAST ELEVATION 1
SCALE: 1"=20' A-2.01

To the best of the architect's or engineer's knowledge, the plans and specifications comply with the applicable minimum building codes and the applicable fire-safety standards as determined by the local authority in accordance with this section and Chapter 633, Florida Statutes.

DATE	ISSUE DESCRIPTION
1	
2	
3	
4	
5	
6	
7	
8	

GARCIA STROMBERG
GS4studios
Peter T. Stromberg, P.A., NCARB
President
A0007789
2965 Vista Parkway, Suite 105, West Palm Beach, FL 33411
Tel: 561-778-5855 Fax: 561-478-5865
Copyright 2019 by GS4studios

CLIENT
SPERIN, LLC
13410 SOUTH SHORE
BOULEVARD
WELLINGTON, FL 33414


PROJECT
WELLINGTON CONDOMINIUM
13410 SOUTH SHORE BOULEVARD
WELLINGTON, FL

DRAWING NAME
CONCEPT ELEVATIONS
PROJECT # 18075
SHEET #
A-2.01
PLOT DATE:
02-28-19

REFERENCE IMAGES:



ARCHITECTURAL LOUVER SUNGRILL

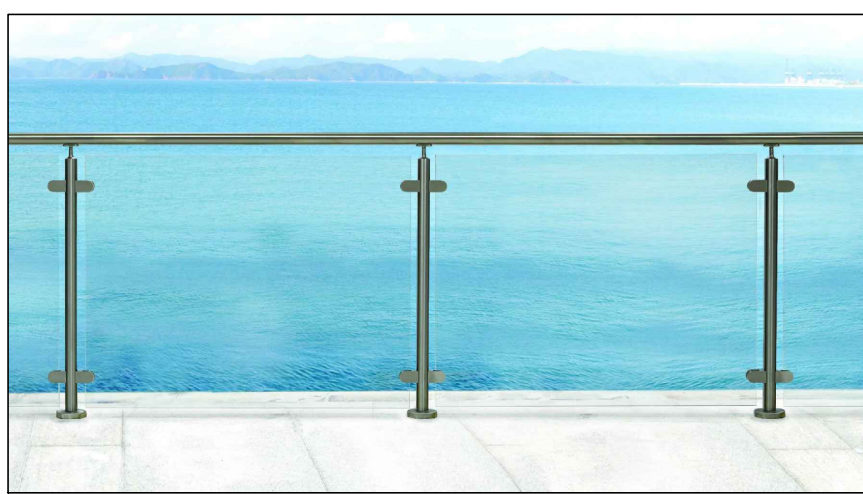

GLASS & ALUMINUM RAIL



WOOD LOOK TRELLIS


PROPOSED MATERIALS:



CAST STONE CLADDING



WOOD LOOK FINISH

 

WINDOW FRAME & SUNGRILL FINISH - SW 7048 URBANE BRONZE

CONCEPT VIEWS:




AERIAL VIEW LOOKING SOUTH



PROJECT ARRIVAL



ARRIVAL CANOPY

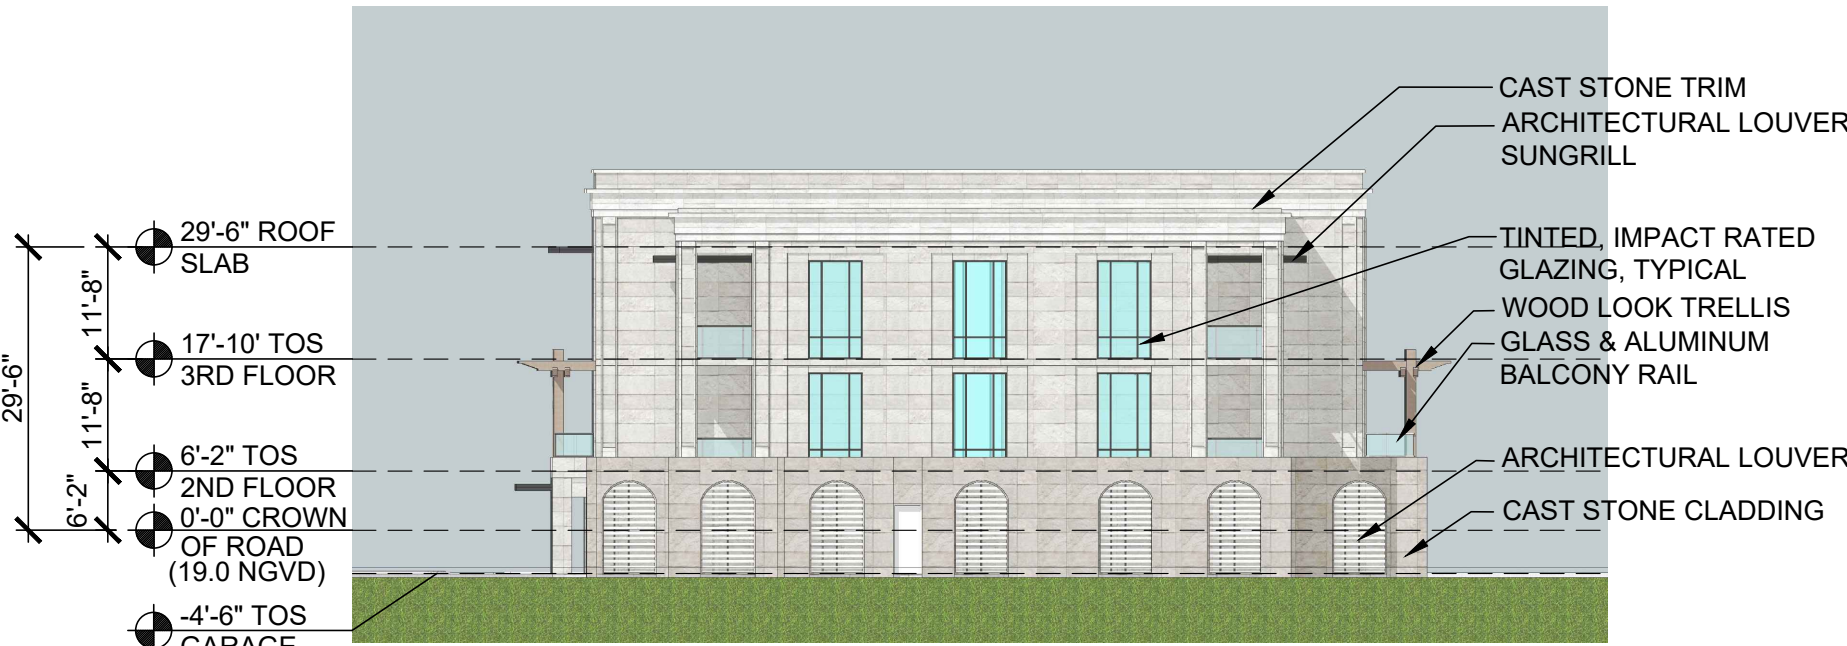

COACH HOUSE NORTH ELEVATION

SCALE: 1"=20'

4
A-2.02



COACH HOUSE EAST ELEVATION

SCALE: 1"=20'


3
A-2.02



COACH HOUSE WEST ELEVATION

SCALE: 1"=20'

2
A-2.02

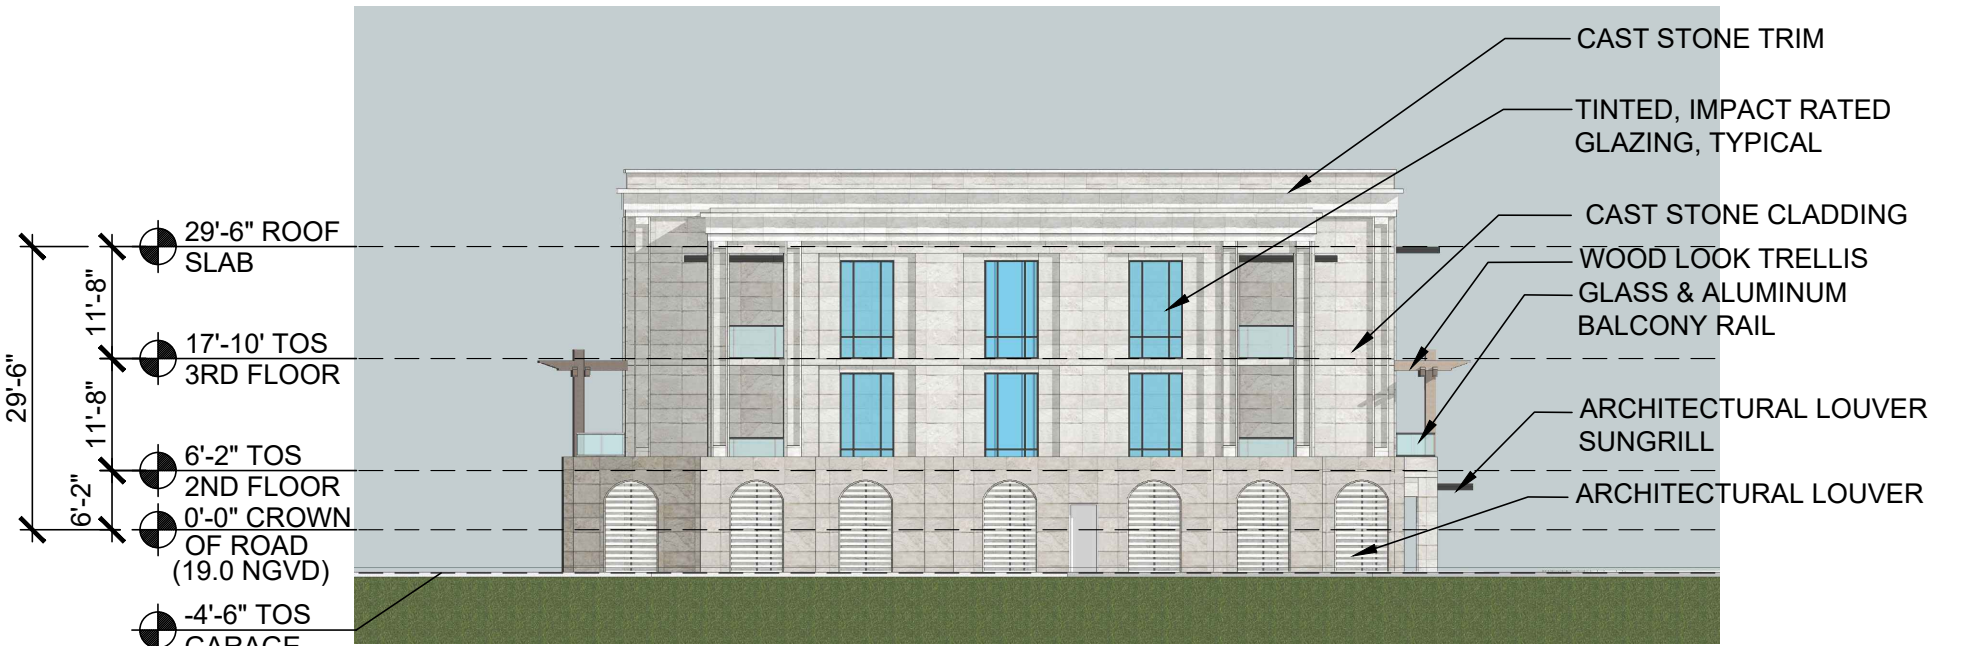

COACH HOUSE SOUTH ELEVATION

SCALE: 1"=20'

1
A-2.02

To the best of the architect's knowledge, the plans and specifications comply with the applicable minimum building codes and the applicable fire-safety standards as determined by the local authority in accordance with this section and Chapter 633, Florida Statutes.

PROJECT # 18075
SHEET #
PLOT DATE: 02-28-19

CONCEPT ELEVATIONS
MATERIALS & VIEWS
A-2.02

PROJECT
WELLINGTON CONDOMINIUM
13410 SOUTH SHORE BOULEVARD
WELLINGTON, FL

CLIENT
SPERIN, LLC
13410 SOUTH SHORE
BOULEVARD
WELLINGTON, FL 33414

GARCIA STROMBERG
GS4studios
Peter T. Stromberg, RA, NCARB
President
A00071583
2305 Vista Parkway, Suite 105, West Palm Beach, FL 33411
Tel: 561-478-5855 Fax: 561-478-5865
Copyright 2019 by GS4studios

ISSUE DESCRIPTION
DATE
1
2
3
4
5
6
7
8

SEAL
© Garcia Stromberg