


Exhibit “B”
Proposed Floor Plan

Reso. No. R2020-61

COMPLIANCE CALCS	
PROPOSED BEDS:	21
COMMON AREA CALCS:	
AREA REQUIREMENT (21 BEDS X 50SF)	1,050 SF
COMMON AREA PROVIDED:	1,244 SF
BATHROOM CALCS:	
1 BATHROOM PER 3 RESIDENTS	
21 / 3 = 7 BATHROOMS REQUIRED	8 PROVIDED


ROOM/RESIDENT CALCS			
BEDROOM #	OCCUPANCY TYPE	SQUARE FOOTAGE	REMARKS
1	DOUBLE	141 SF	--
2	DOUBLE	135 SF	--
3	SINGLE	104 SF	--
4	SINGLE	93 SF	--
5	SINGLE	93 SF	--
6	SHORT TERM CARE	104 SF	NO ADDITIONAL RESIDENT
7	DOUBLE	155 SF	--
8	SINGLE	100 SF	--
9	SINGLE	110 SF	--
10	SINGLE	110 SF	--
11	SINGLE	100 SF	--
12	DOUBLE	131 SF	--
13	SINGLE	100 SF	--
14	SINGLE	100 SF	--
15	DOUBLE	131 SF	--
16	SINGLE	100 SF	--
17	SINGLE	91 SF	--
TOTAL ROOMS: 17	TOTAL BEDS: 21	TOTAL SF: 1,794 SF	

BATHROOM CALCS		
BEDROOM #	SQUARE FOOTAGE	REMARKS
1	62 SF	
2	60 SF	
3	60 SF	
4	58 SF	
5	58 SF	
6	60 SF	
7	63 SF	ADA COMPLIANT
8	60 SF	
TOTAL: 8 (21 BEDS / 3 RES PER BATH = 7 BATHROOMS REQUIRED)		

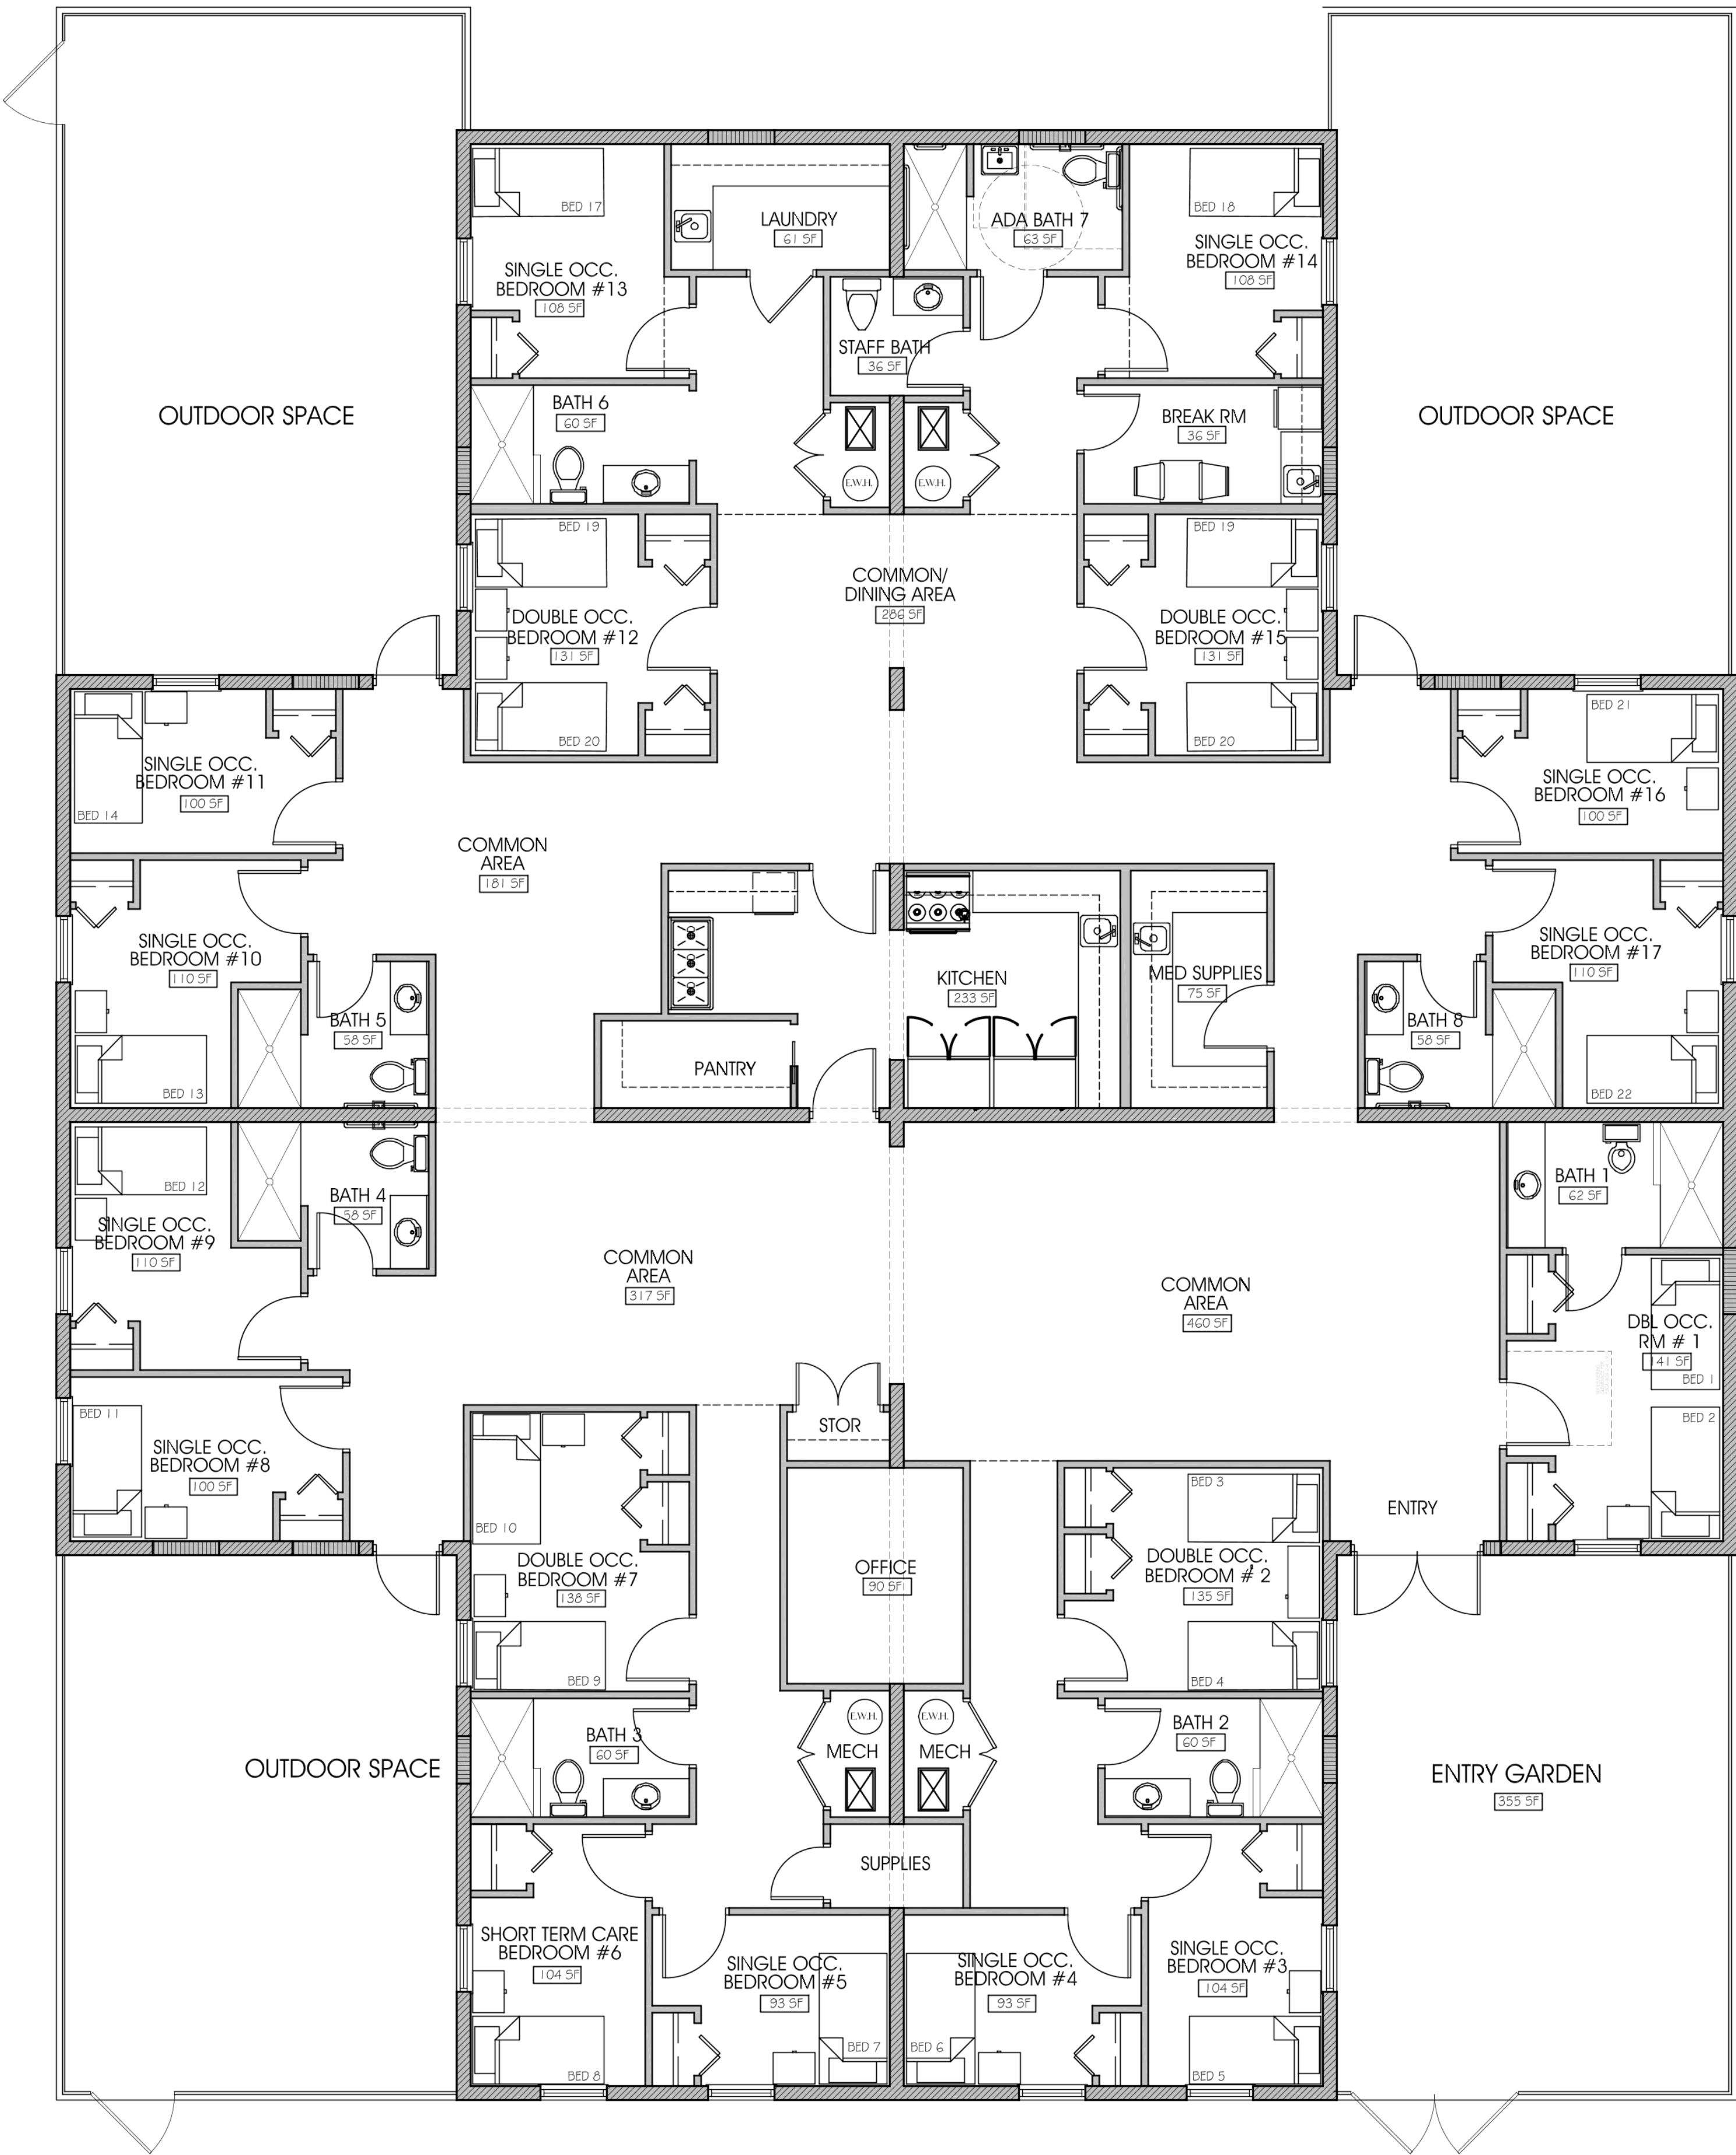

PROPOSED FLOOR PLAN

SCALE : 3/16" = 1'-0"

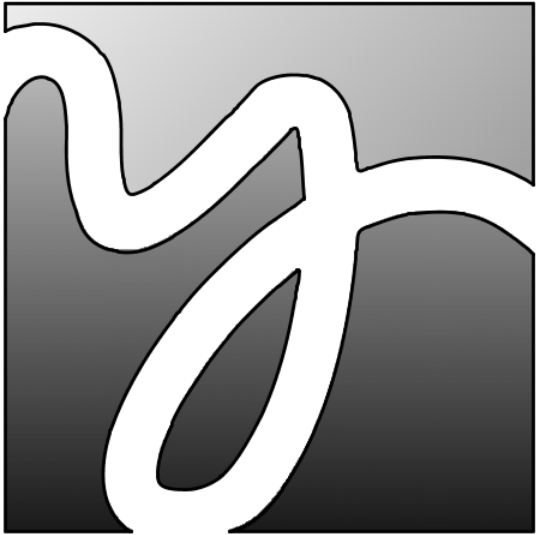

YATES ASSOCIATES
ARCHITECTURE INC.

ARCHITECTURE •
PLANNING •
INTERIOR DESIGN •
AA-26001673
319 CLEMATIS ST, SUITE 212
WEST PALM BEACH, FL 33401
TEL: 561-653-8280 FAX: 561-653-8279
WWW.YATESARCHITECTURE.COM
EMAIL: KELLY@YATESARCHITECTURE.COM

DATE: July 11, 2020
JOB NO: 20-0736
DESIGN BY: K.D.Y.
DRAWN BY: D.C.M.
APPROVED: K.D.Y.
REVISIONS:

A NEW ASSISTED LIVING FACILITY FOR:
HIBISCUS PALACE
13931 MORNING GLORY
WELLINGTON
FLORIDA

PROGRESS
REVIEW
SET
08-17-20

SEAL

KELLY D. YATES
FLORIDA AR 13706

SHEET NO.
A-201
OF 3 SHEETS
Copyright © 2011 Yates Architecture Inc.