



Exhibit E - Proposed Exterior Elevations

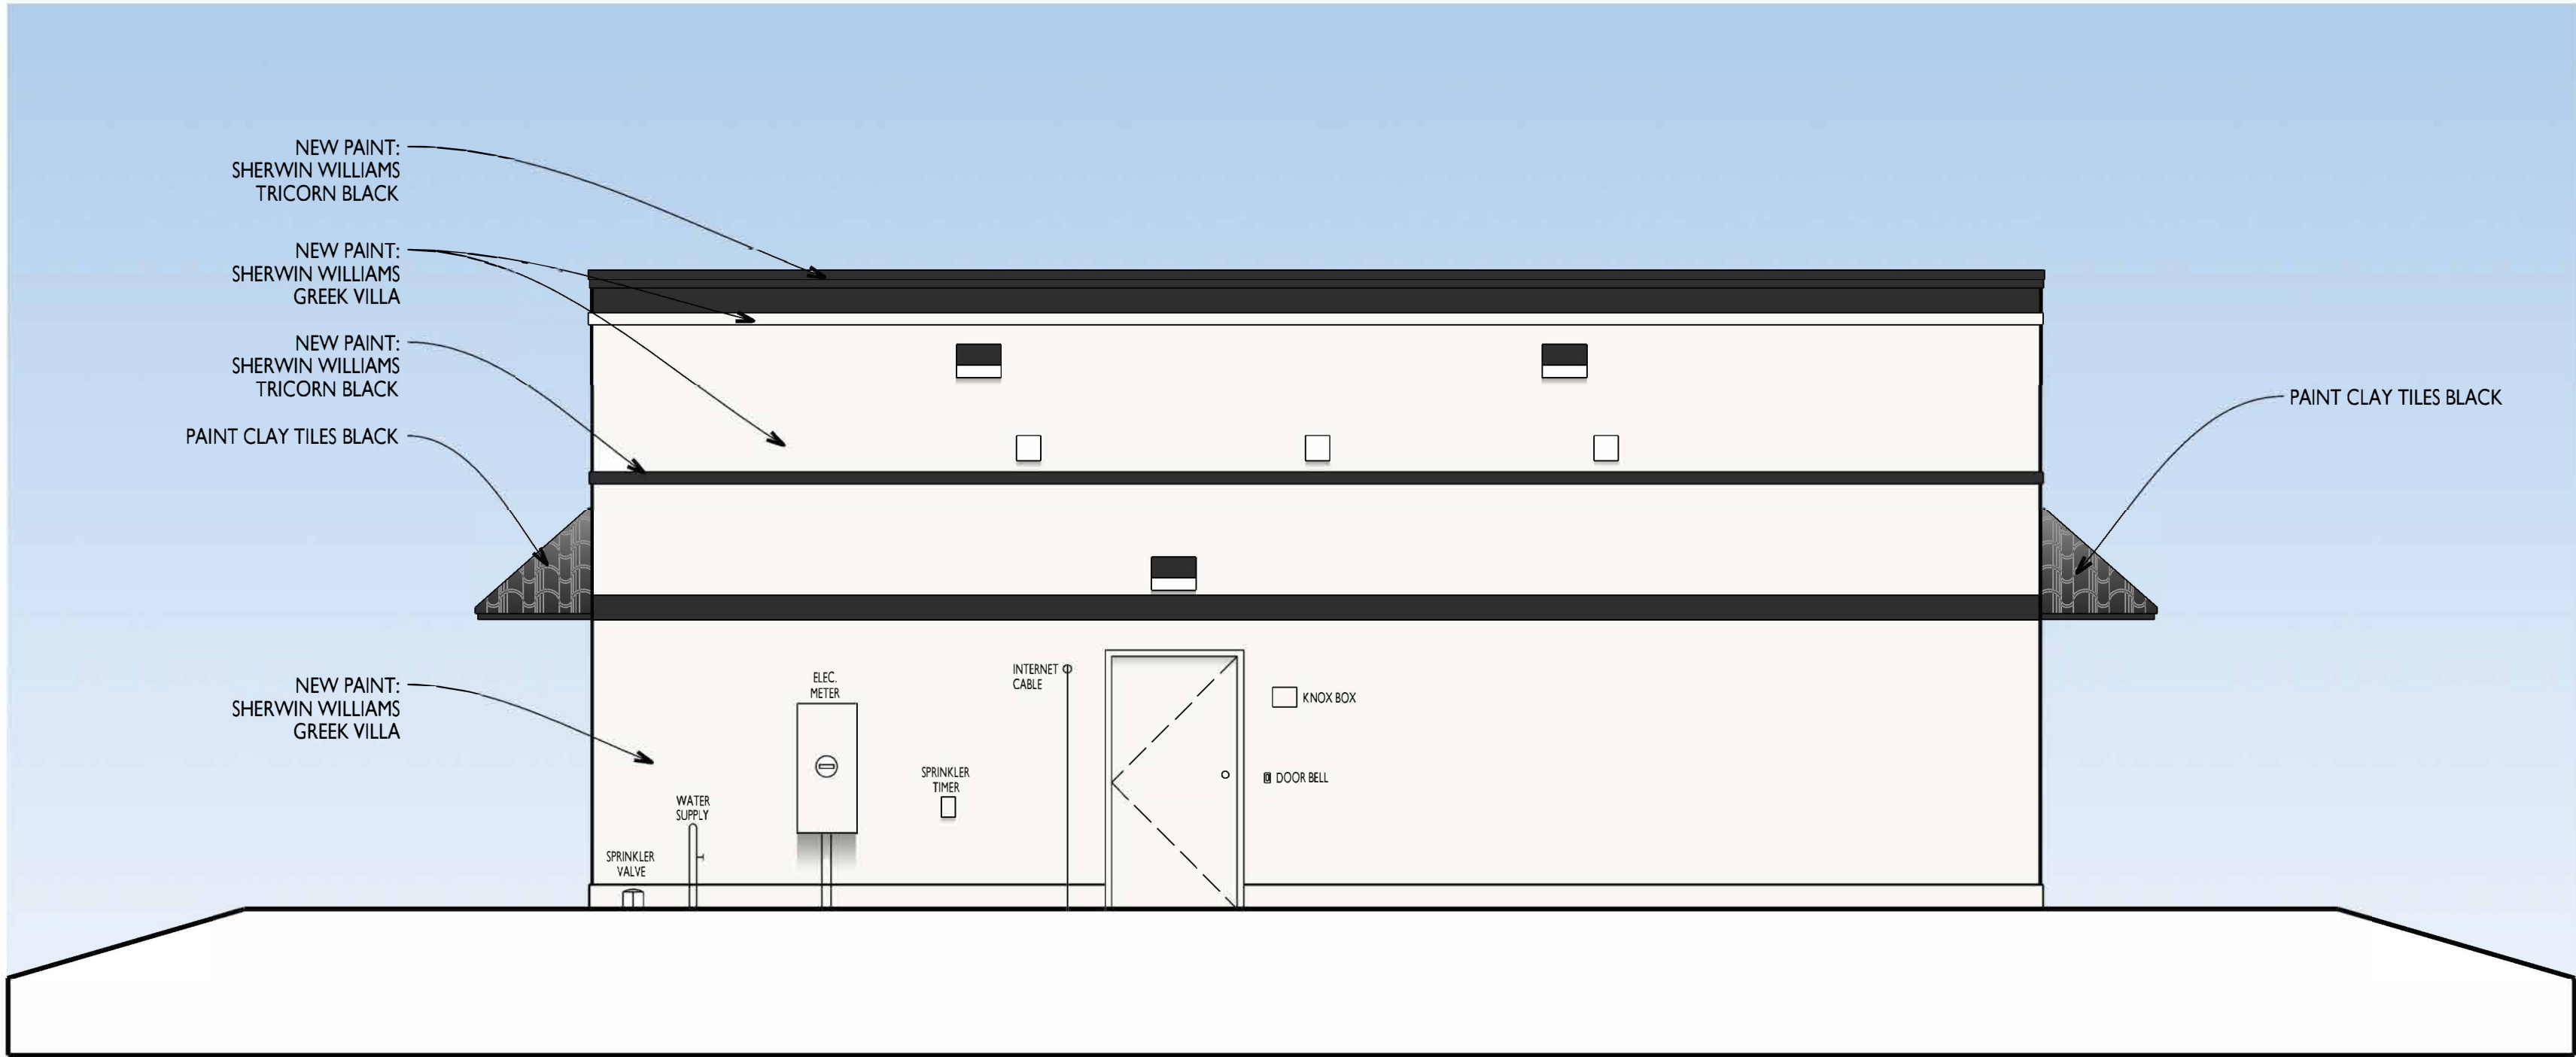

B
A5 PROPOSED BUILDING ELEVATION
WEST ELEVATION SCALE: 1/4"=1'-0"



A
A4 PROPOSED BUILDING ELEVATION
EAST ELEVATION SCALE: 1/4"=1'-0"

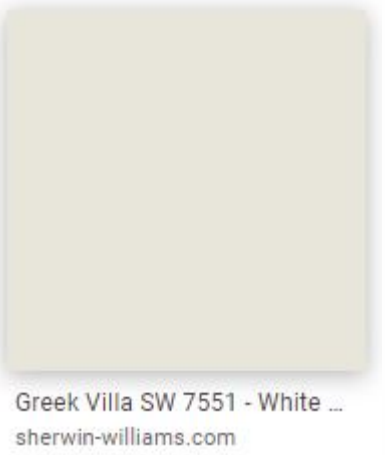

GENERAL NOTES:
ALL GENERAL & SUB-CONTRACTORS TO FIELD VERIFY ALL DIMENSIONS.
ELECTRICAL, WATER, SEWER AND GAS SERVICE LOCATIONS.
ALL WORK MUST COMPLY WITH THE 2017 6TH EDITION (EXPOSURE "D")
OF THE FLORIDA BUILDING CODE SECT. 1609/ 165 MPH WIND LOAD
AND THE FLORIDA ACCESSIBILITY CODE FOR BUILDING CONSTRUCTION
ALL DOOR & WINDOW OPENINGS TO MEET OR EXCEED DESIGN PRESSURE RANGE
AS SPECIFIED ON SHEET TBL
THE BUILDING RISK CATEGORY IS "II"
INTERNAL PRESSURE COEFFICIENT IS .18 IN ACCORDANCE WITH ASCE 7-10
ALL GLAZING IS TO BE IMPACT RESISTANT

REVISIONS

CHICKEN SALAD CHICK RESTAURANT - WELLINGTON

OWNER/REP.: MILES COGGINS, DIRECTOR OF DESIGN AND CONSTRUCTION, CHICKEN SALAD CHICK, 724 NORTH DEAN ROAD, AUBURN, AL 36830, PH: 561/261-7755
PROJECT LOCATION: 12792 FOREST HILL BOULEVARD, WELLINGTON, FL 33414
GENERAL CONTRACTOR: ROYAL FAMILY BUSINESSES, CONSTRUCTION MANAGER, MIKE TRAMMELL, 324 SW 16TH STREET, BELLE GLADE, FL 33400, PH: 561-261-7755

BPF

DESIGN INCORPORATED

ARCHITECTURE, DESIGN, & DRAWING SERVICES

AA 26001108

BRIAN P. FREDLEY, ASSOC. AIA, PROJECT MANAGER

DALLAS B. PEACOCK, AIA, ARCHITECT

AR 0009706

207 FAIRVIEW AVENUE, DAYTONA BEACH, FL 32114

PH: (386) 257-5502 FX: (386) 257-1050

E-MAIL: bpfdesign@cftrr.com WEBSITE: bpfdesign.net


PROPOSED BUILDING ELEVATIONS

DATE: AUGUST 7, 2020

SCALE:

SHT NO. A4

ARCHITECT'S / ENGINEER'S SEAL

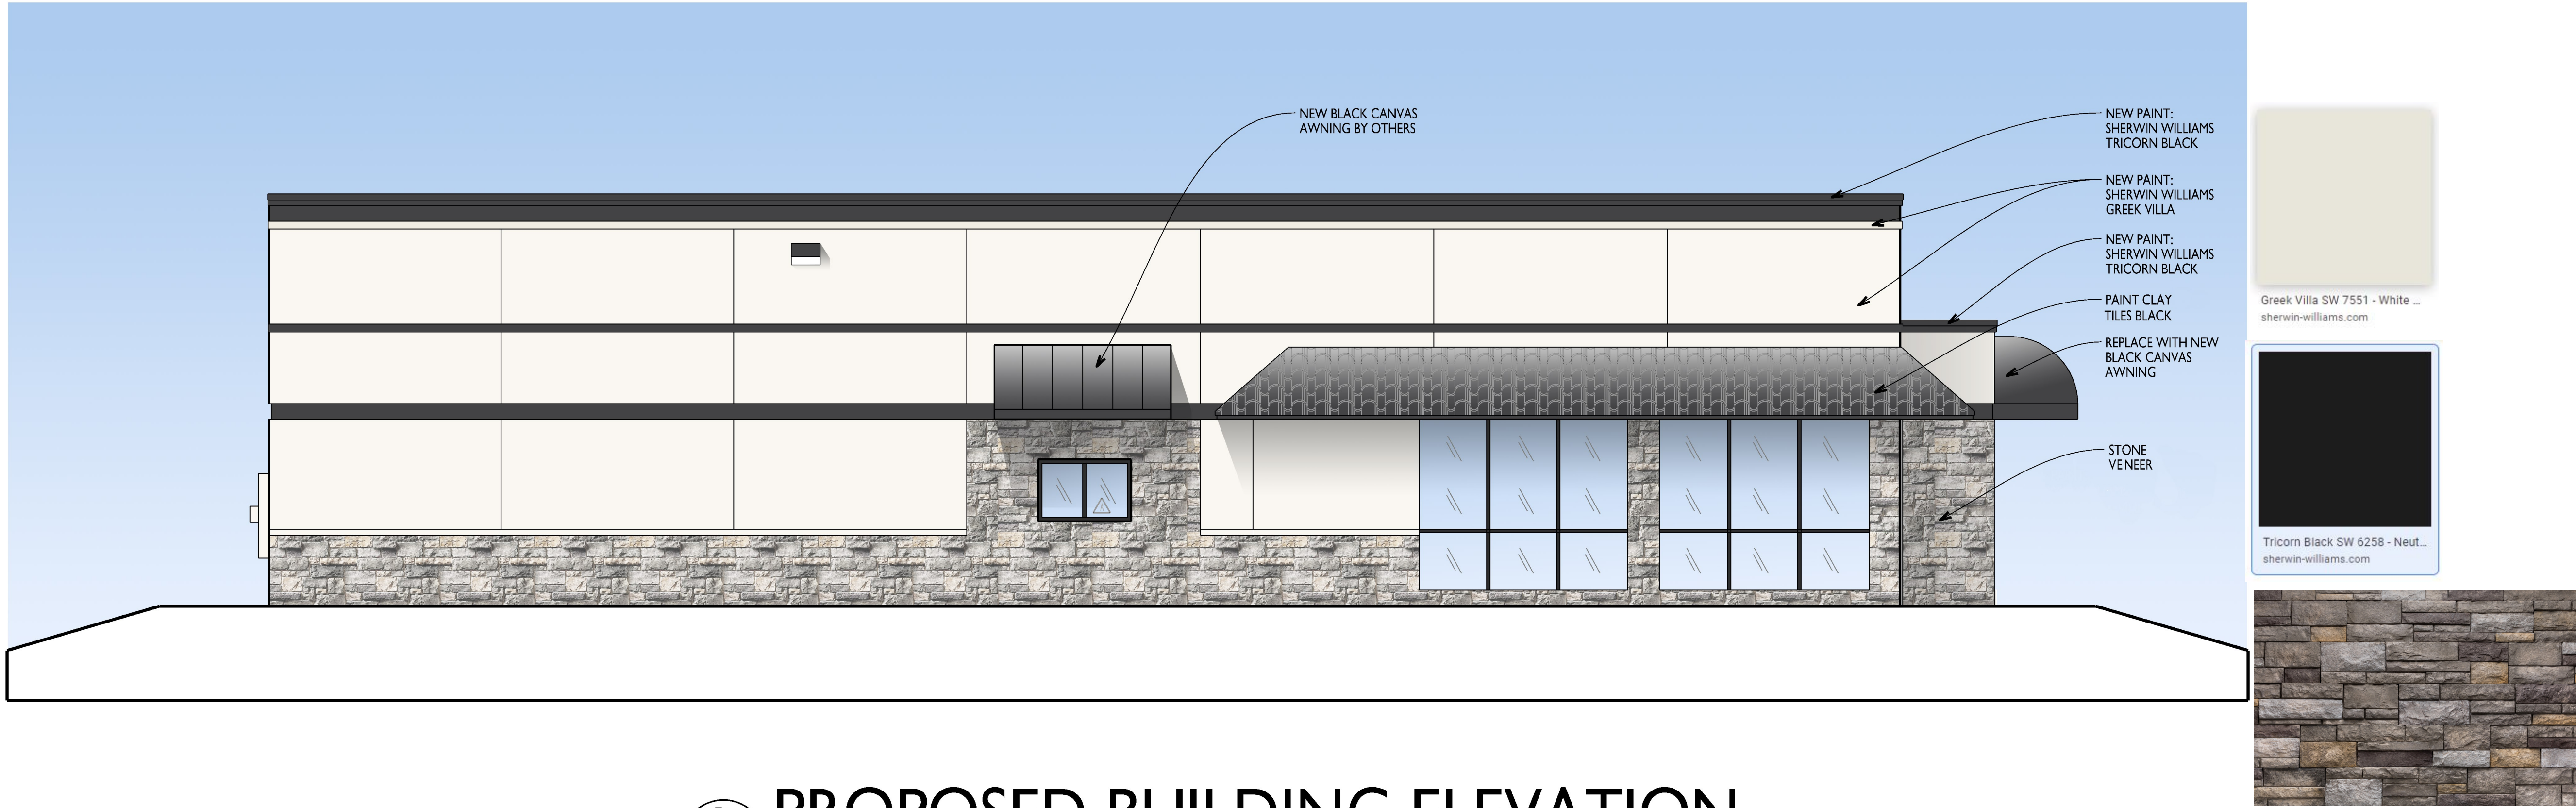

B
A3 PROPOSED BUILDING ELEVATION
NORTH ELEVATION
SCALE: 1/4"=1'-0"



A
A3 PROPOSED BUILDING ELEVATION
SOUTH ELEVATION
SCALE: 1/4"=1'-0"

GENERAL NOTES:
ALL GENERAL & SUB-CONTRACTORS TO FIELD VERIFY ALL DIMENSIONS.
ELECTRICAL, WATER, SEWER AND GAS SERVICE LOCATIONS.
ALL WORK MUST COMPLY WITH THE 2017 6TH EDITION (EXPOSURE "D")
OF THE FLORIDA BUILDING CODE SECT. 1609/ 165 MPH WIND LOAD
AND THE FLORIDA ACCESSIBILITY CODE FOR BUILDING CONSTRUCTION
ALL DOOR & WINDOW OPENINGS TO MEET OR EXCEED DESIGN PRESSURE RANGE
AS SPECIFIED ON SHEET TBL
THE BUILDING RISK CATEGORY IS "II"
INTERNAL PRESSURE COEFFICIENT IS .18 IN ACCORDANCE WITH ASCE 7-10
ALL GLAZING IS TO BE IMPACT RESISTANT

REVISIONS

CHICKEN SALAD CHICK RESTAURANT - WELLINGTON

OWNER/REP.: MILES COGGINS, DIRECTOR OF DESIGN AND CONSTRUCTION, CHICKEN SALAD CHICK, 724 NORTH DEAN ROAD, AUBURN, AL 36830, PH: 561/261-7755
PROJECT LOCATION: 12792 FOREST HILL BOULEVARD, WELLINGTON, FL 33414
GENERAL CONTRACTOR: ROYAL FAMILY BUSINESSES, CONSTRUCTION MANAGER, MIKE TRAMMELL, 324 SW 16TH STREET, BELLE GLADE, FL 33400, PH: 561-261-7755

BPF
DESIGN INCORPORATED
ARCHITECTURE, DESIGN, & DRAWING SERVICES
#AA 28001108
BRIAN P. FREDLEY, ASSOC. AIA, PROJECT MANAGER
DALLAS B. PEACOCK, AIA, ARCHITECT
#AR 0009706
207 FAIRVIEW AVENUE, DAYTONA BEACH, FL 32114
PH: (386) 257-5502, FX: (386) 257-1030
E-MAIL: bpfdesign@cfllrr.com WEBSITE: bpfdesign.net

PROPOSED BUILDING ELEVATIONS

DATE: AUGUST 7, 2020
SCALE: SHT NO. XI

ARCHITECT'S / ENGINEER'S SEAL





52.25 SQ.FT.

FACELIT CHANNEL LETTER LAYOUT **SCALE: 3/8"=1'-0"**

LETTER FACES TO BE OF WHITE ACRYLIC, W/ BLACK TRIM CAP& RETURNS.

LOGO FACE OF WHITE ACRYLIC W/ DIGITALLY PRINTED VINYL GRAPHICS.
BLACK TRIM CAP & RETURNS

LETTERS & LOGO CHANNEL ILLUMINATED W/ 6500 WHITE LED STRIP MODULES

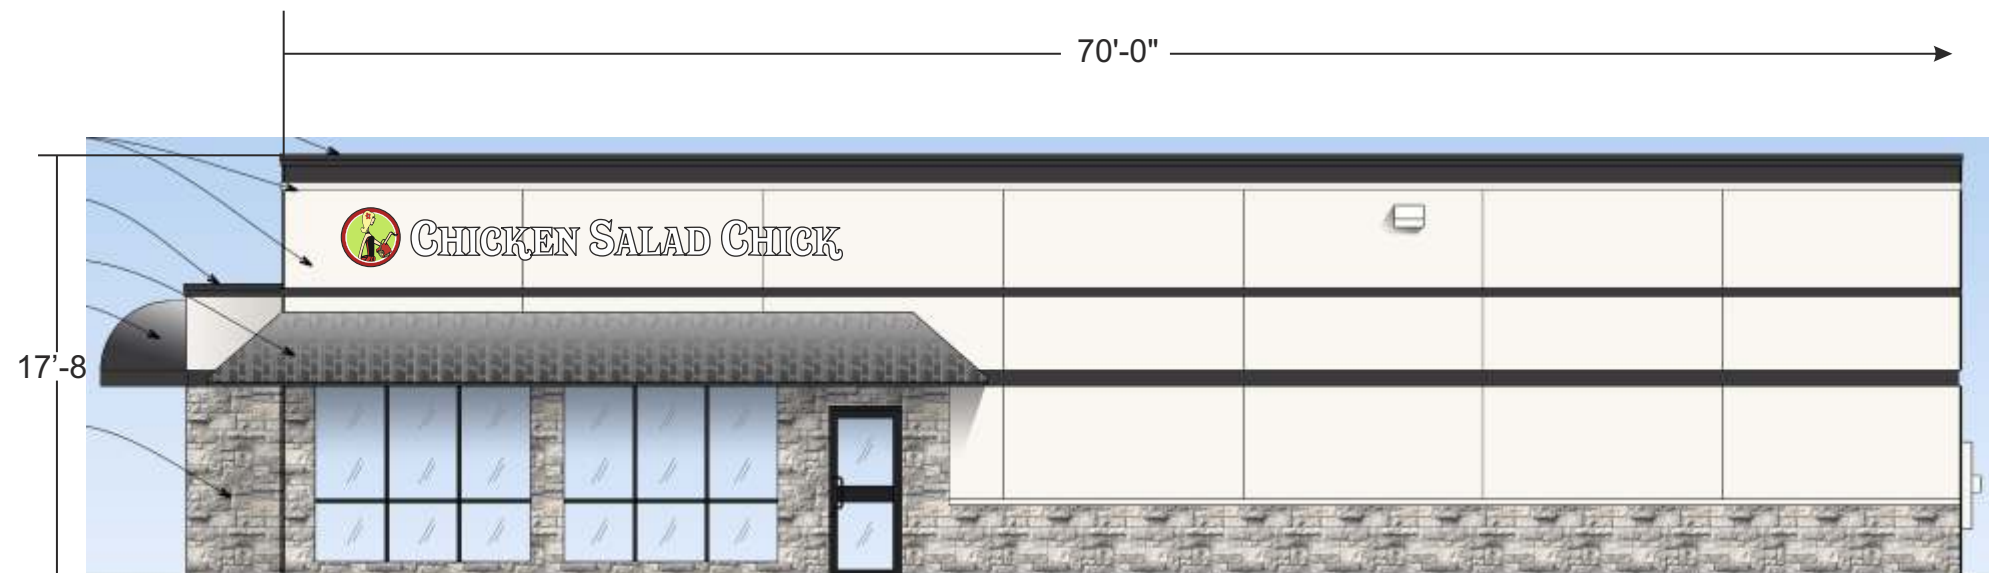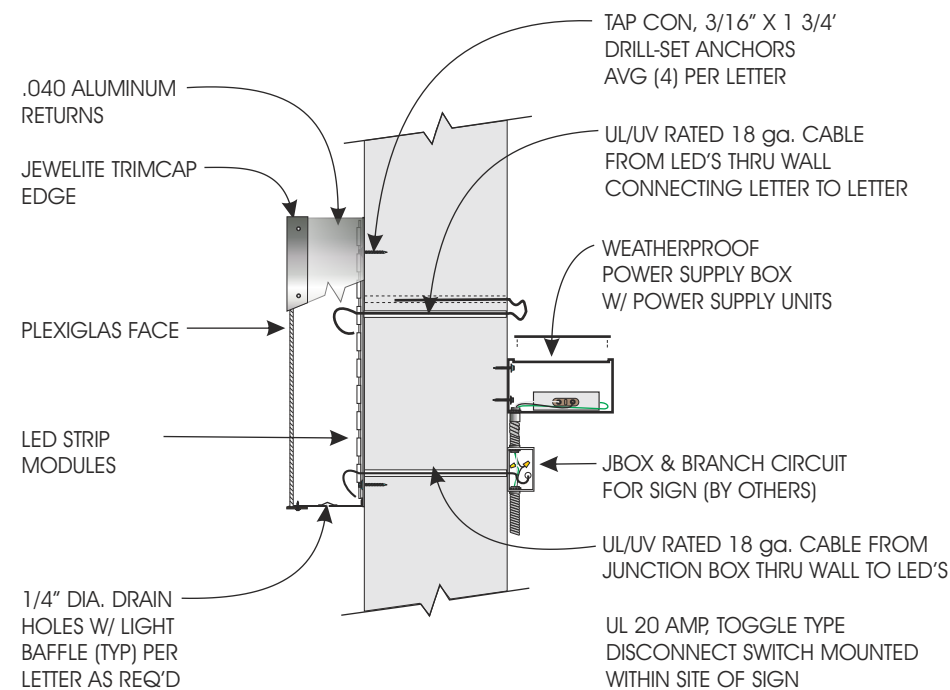

PRIMARY ELEVATION **PARTIAL SOUTH ELEVATION** **SCALE: 3/16"=1'-0"**

PALM BEACH: (561) 802-4242 MARTIN: (561) 340-4865 BROWARD: (954) 764-2042

**FERRIN
SIGNS**
DESIGN PROPOSAL

CLIENT: CHICKEN SALAD CHICK
LOCATION: WELLINGTON, FL.
DESIGN #0620017 B
DATE: 6/10/20
SALES: D. MAY
DESIGNER: C. COOPER
SCALE: AS NOTED DISK: DRAW 2020

REVISIONS

9/8/20	REDUCE LOGO CHANNEL TO 30"
10/6/20	USE ELEVATION (JL)


COLOR SPECIFICATIONS

NOTICE TO CUSTOMER

ALL VOLTAGE PRESUMED TO BE 120 VOLT, UNLESS SPECIFIED OTHERWISE.
NOTE: SIGNS TO WITHSTAND 160 MPH FOR CAT. 1 STRUCTURES. 55LBS. PER SQ. FT. AS PER ASCE 7-10 REQUIREMENTS.
DESIGN BASED UPON 180 M.P.H. 3 SECOND GUST DESIGN WIND SPEED PER FBC 2010 EXPOSURE C.

FERRIN will endeavor to match colors where specified, we cannot guarantee exact matches due to varying compatibility of materials used. Final dimensions may vary from those shown within this drawing. An exact scaled drawing will be provided upon your request.

CLIENT APPROVAL	BY: _____
	DATE: _____

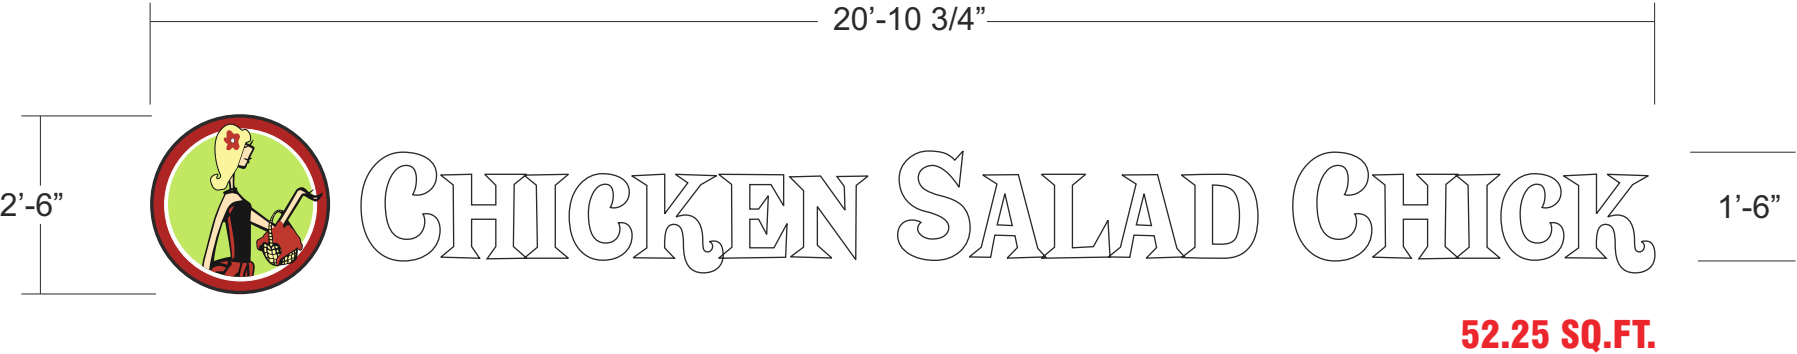


LETTER FACES TO BE OF WHITE ACRYLIC, W/ BLACK TRIM CAP& RETURNS.


LOGO FACE OF WHITE ACRYLIC W/ DIGITALLY PRINTED VINYL GRAPHICS.
BLACK TRIM CAP & RETURNS

LETTERS & LOGO CHANNEL ILLUMINATED W/ 6500 WHITE LED STRIP MODULES

FACELIT CHANNEL LETTER LAYOUT SCALE: 3/8"=1'-0"

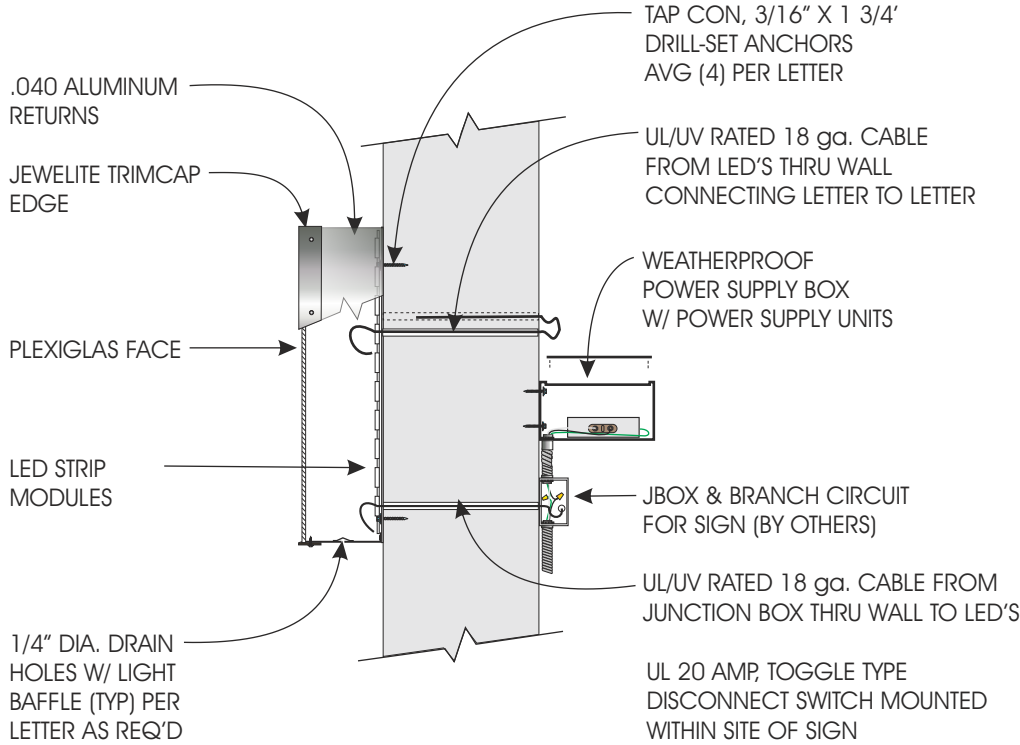

SECTION TYPICAL N.T.S.

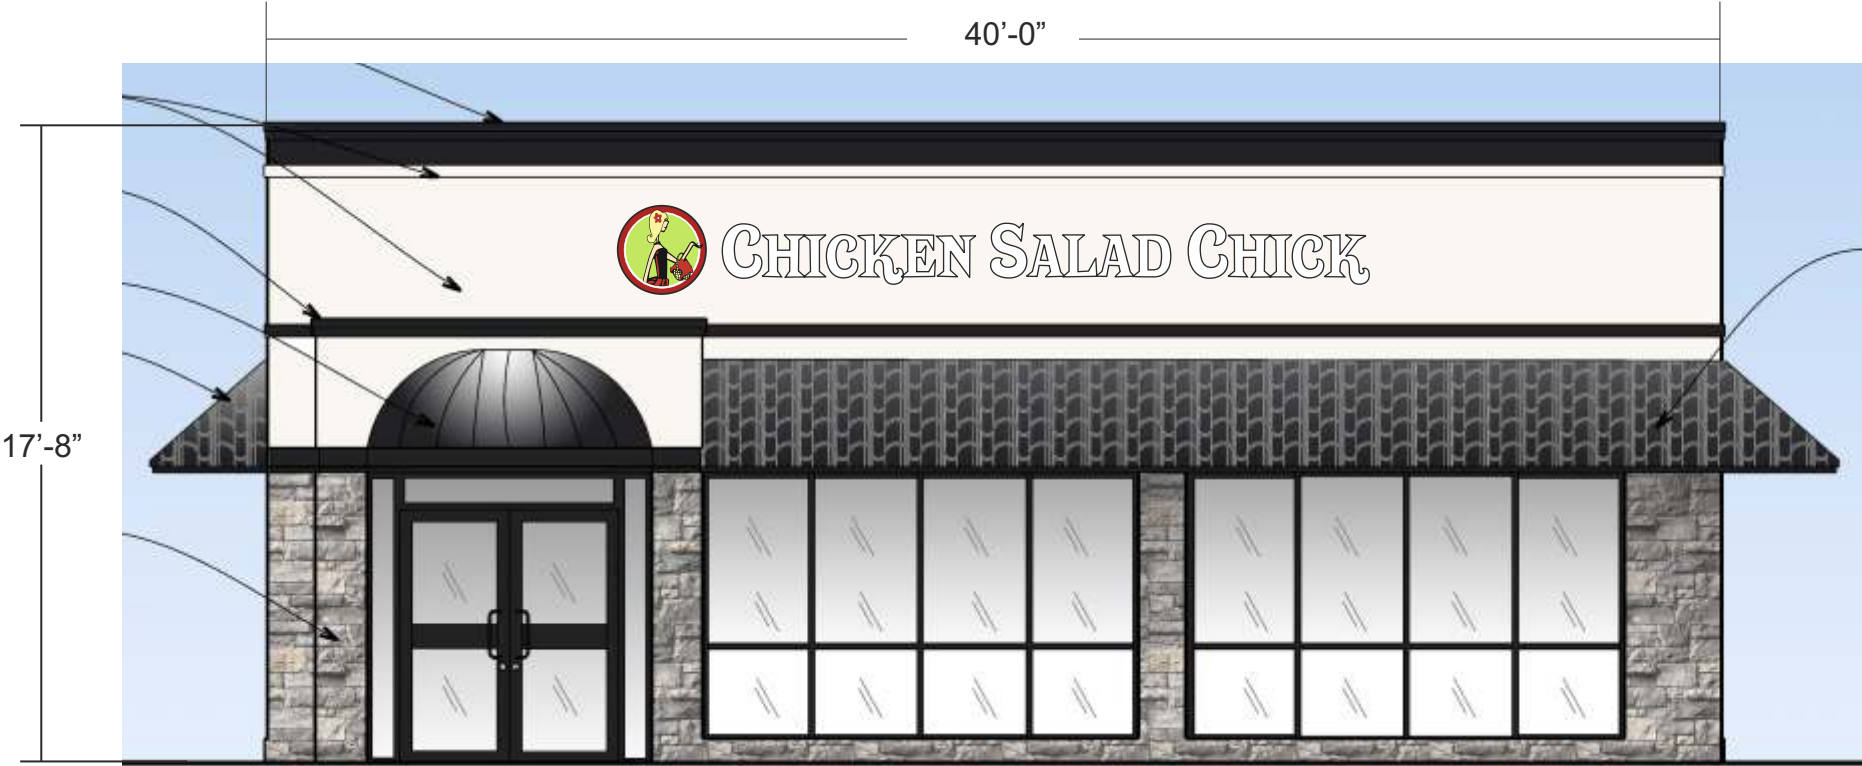

PARTIAL WEST ELEVATION SCALE: 3/16"=1'-0"

PALM BEACH: (561) 802-4242 MARTIN: (561) 340-4865 BROWARD: (954) 764-2042



CLIENT: CHICKEN SALAD CHICK
LOCATION: WELLINGTON, FL.
DESIGN #0620017 C
DATE: 6/10/20
SALES: D. MAY
DESIGNER: C. COOPER
SCALE: AS NOTED DISK: DRAW 2020

REVISIONS	
9/8/20	REDUCE LOGO CHANNEL TO 30"
10/6/20	USE ELEVATION (JL)

COLOR SPECIFICATIONS

NOTICE TO CUSTOMER	
ALL VOLTAGE PRESUMED TO BE 120 VOLT, UNLESS SPECIFIED OTHERWISE. NOTE: SIGNS TO WITHSTAND 160 MPH FOR CAT. 1 STRUCTURES. 55LBS. PER SQ. FT. AS PER ASCE 7-10 REQUIREMENTS. DESIGN BASED UPON 180 M.P.H. 3 SECOND GUST DESIGN WIND SPEED PER FBC 2010 EXPOSURE C.	
CLIENT APPROVAL	BY: _____ DATE: _____