




REVISIONS / DATE

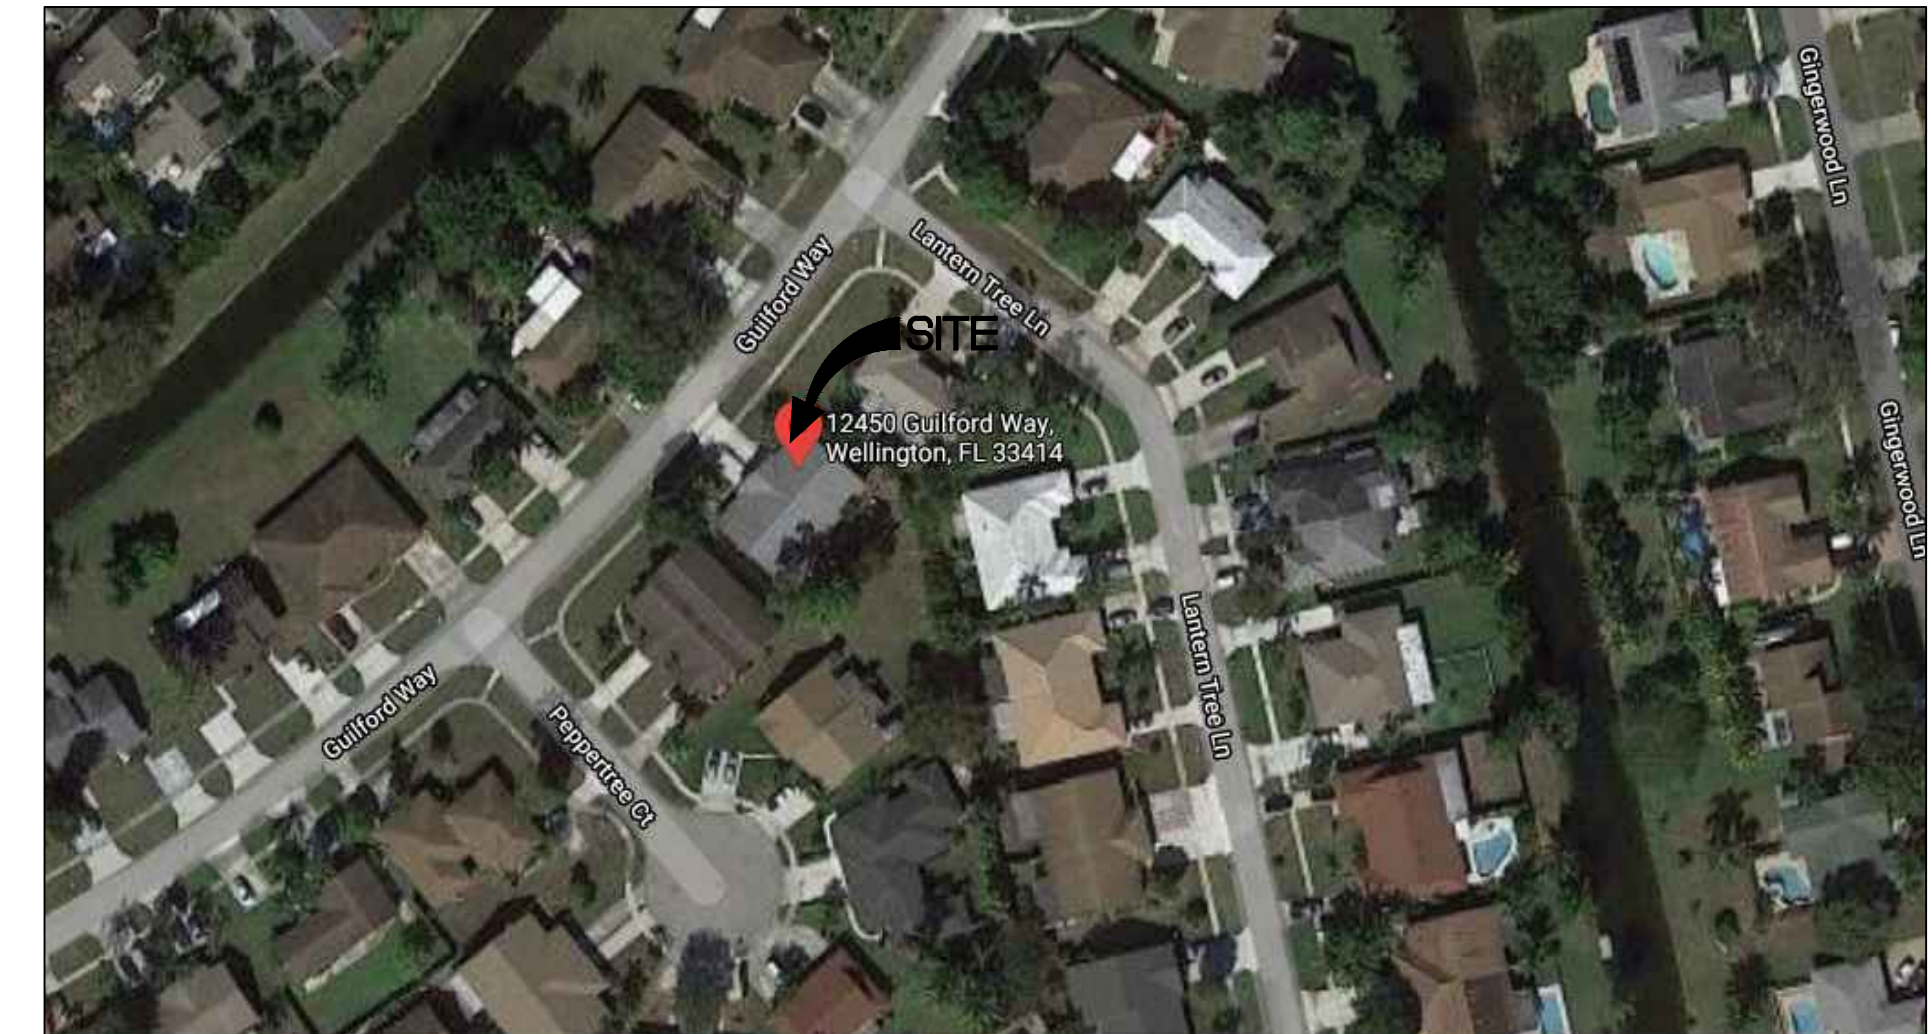

LOCATION MAP

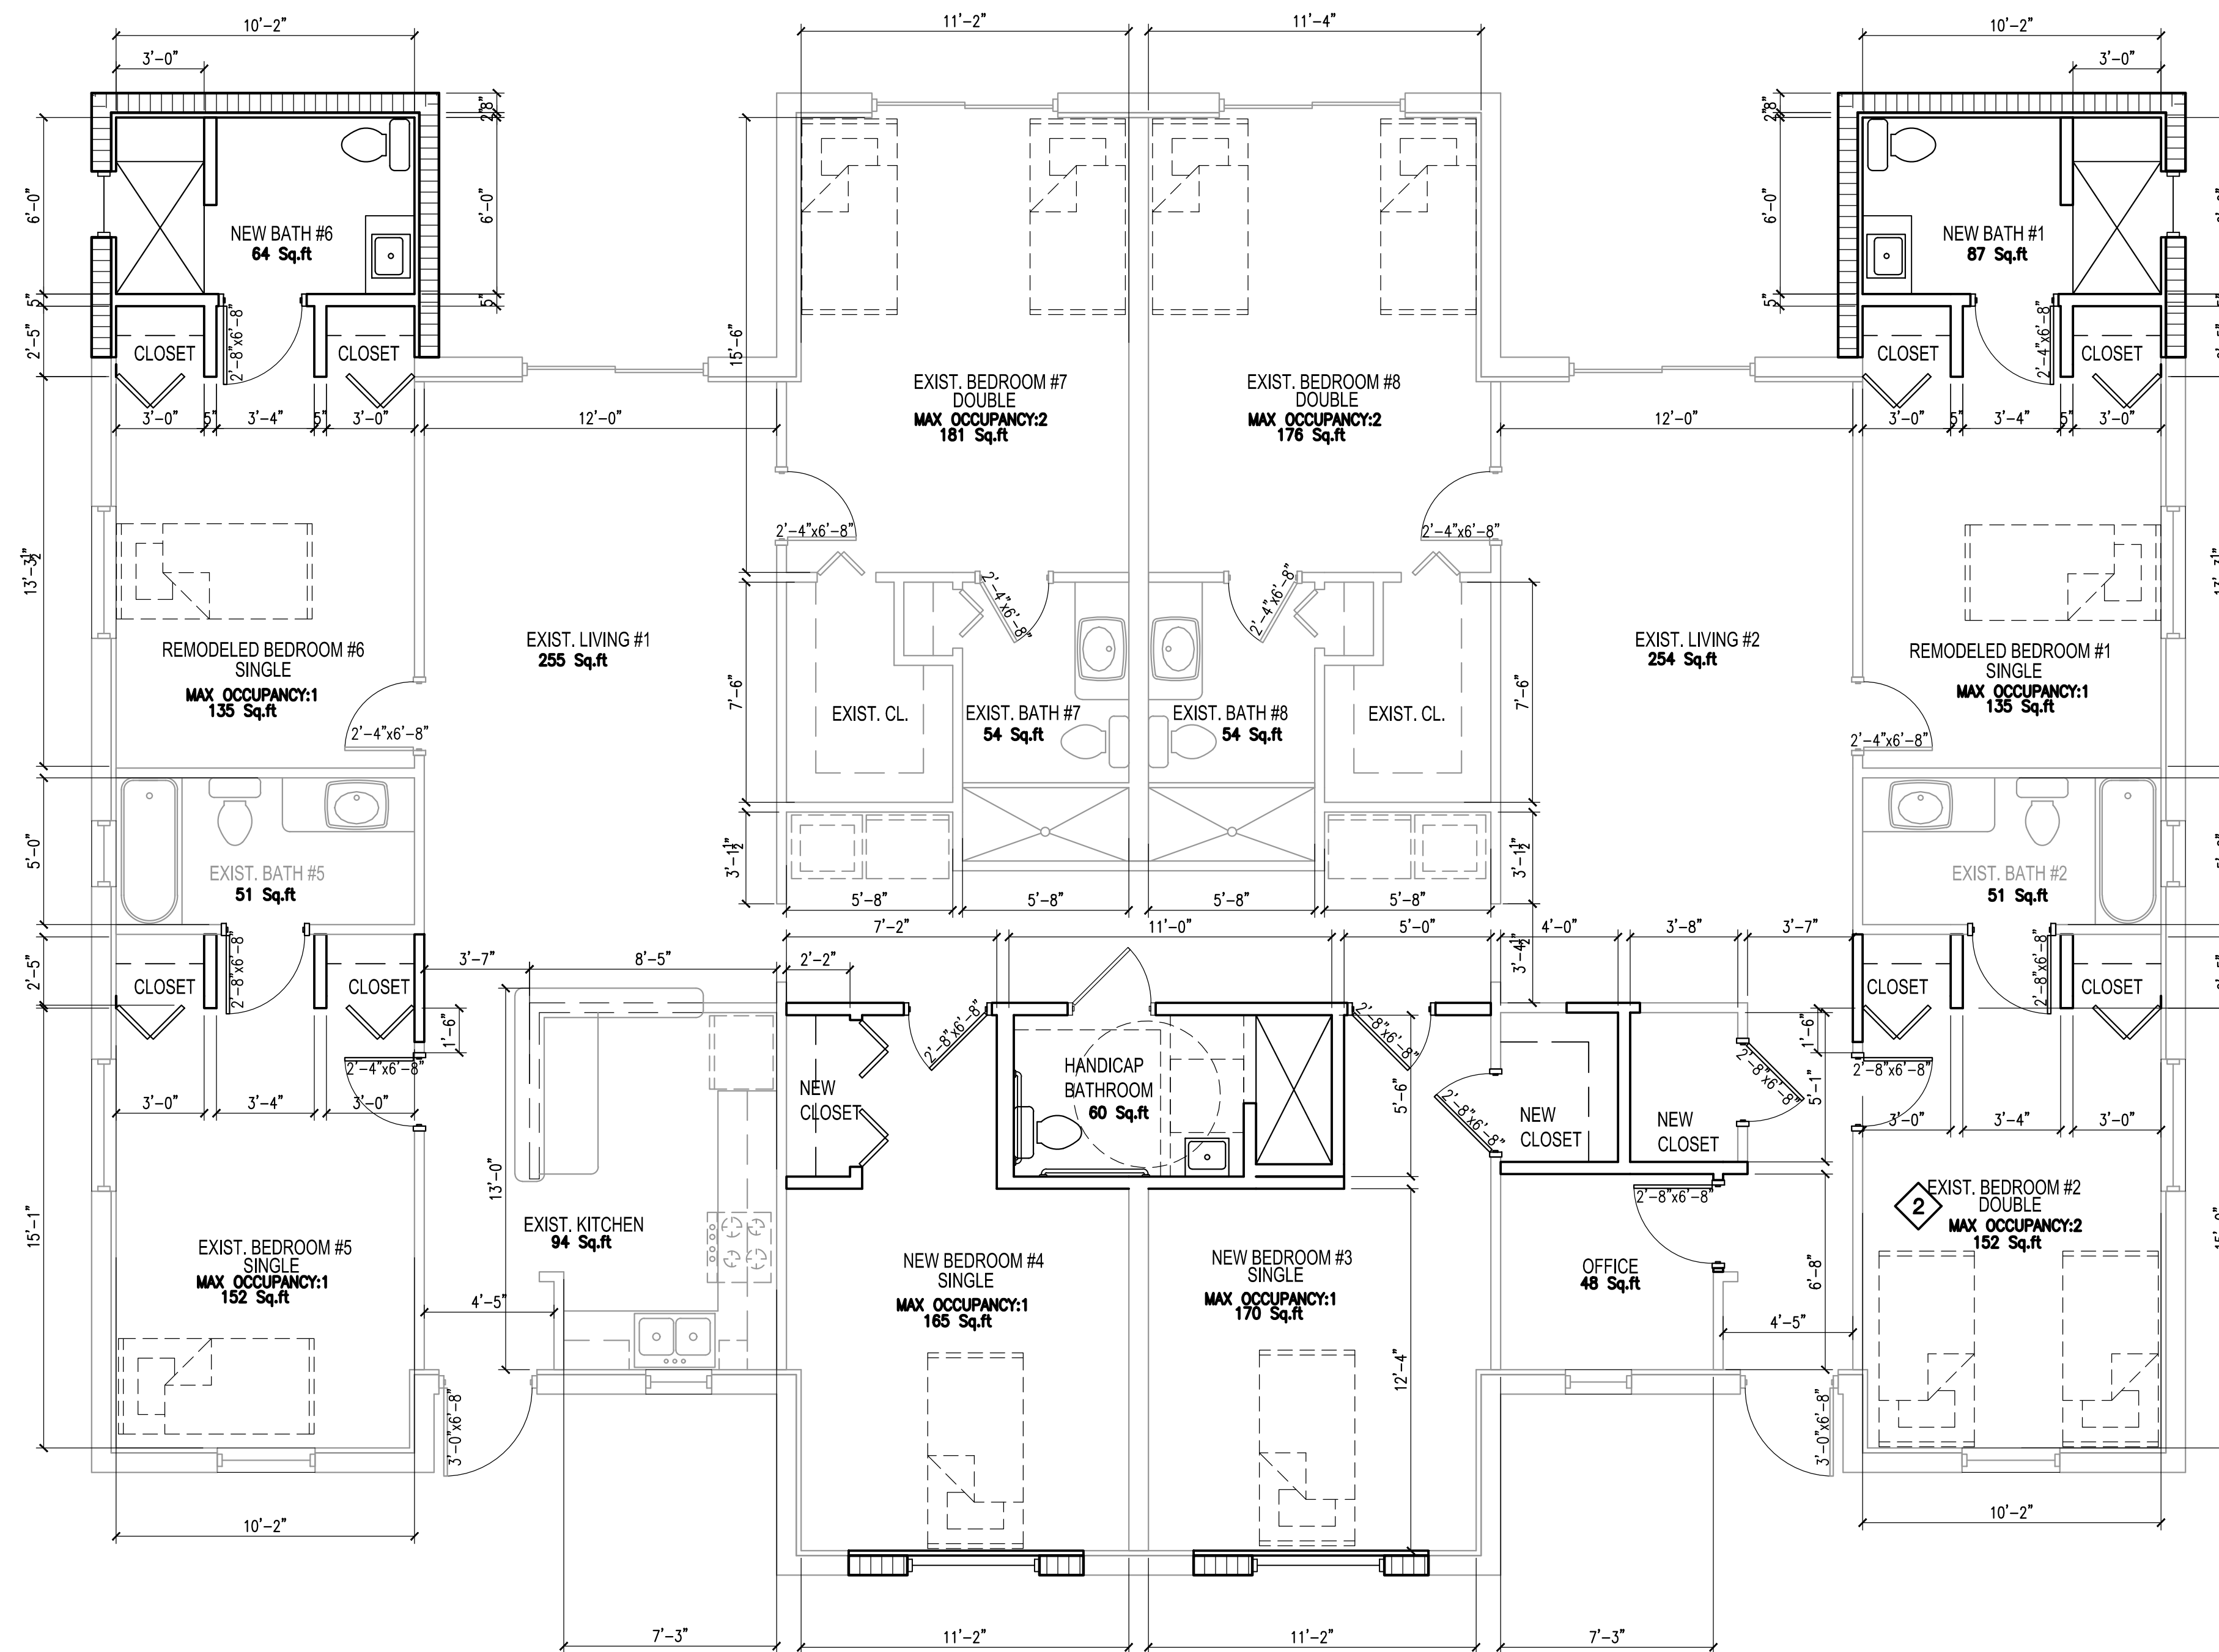

NOTE: EXISTING ITEMS ARE GREY
NEW ITEMS ARE BLACK.

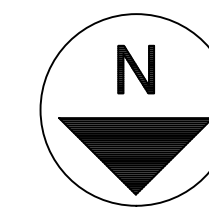

FLOOR PLAN
SCALE 1/4" = 1'-0"

FLOOR PLAN DATA		
SPACE	AREA	OCCUPANCY RESIDENTS
BEDROOM #1	142 Sq. ft	1
BEDROOM #2	152 Sq. ft	2
BEDROOM #3	170 Sq. ft	1
BEDROOM #4	165 Sq. ft	1
BEDROOM #5	152 Sq. ft	1
BEDROOM #6	135 Sq. ft	1
BEDROOM #7	181 Sq. ft	2
BEDROOM #8	176 Sq. ft	2
LEAVING ROOM #1	255 Sq. ft	N/A
LEAVING ROOM #2	254 Sq. ft	N/A
KITCHEN	94 Sq. ft	N/A
OFFICE	48 Sq. ft	N/A

FLOOR PLAN DATA	
SPACE	TOTAL
EXIST. AREA	2,797 SF
ADDITION	175 SF
NEW AREA	2,972 SF
EXIST. BEDROOMS	6
NEW BEDROOMS	2
TOTAL BEDROOMS	8
EXIST. BATHROOMS	4
NEW BATHROOMS	3
TOTAL BATHROOMS	7
EXIST. RESIDENTS	7
NEW RESIDENTS	4
TOTAL RESIDENTS	11
EXIST. PEAK SHIFT STAFF	2
NEW PEAK SHIFT STAFF	3

ALF Wellington Expansion
12450 Guilford Way
Wellington, FL 33414

SCALE	AS SHOWN
-------	----------

FLOOR PLAN NOTES