



Staff Report Exhibit C: Proposed Monument and Auxiliary Signs

SIDE ELEVATION
SCALE: 1/4"= 1'-0"

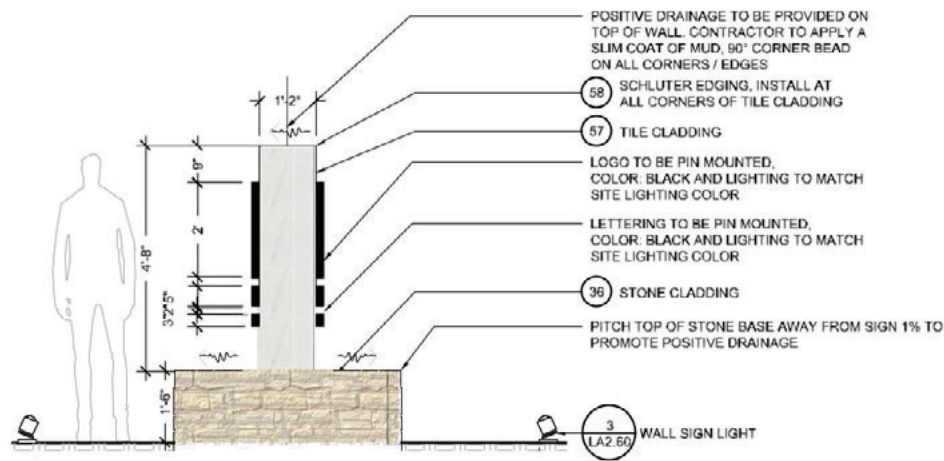

FRONT ELEVATION
SCALE: 1/4"= 1'-0"

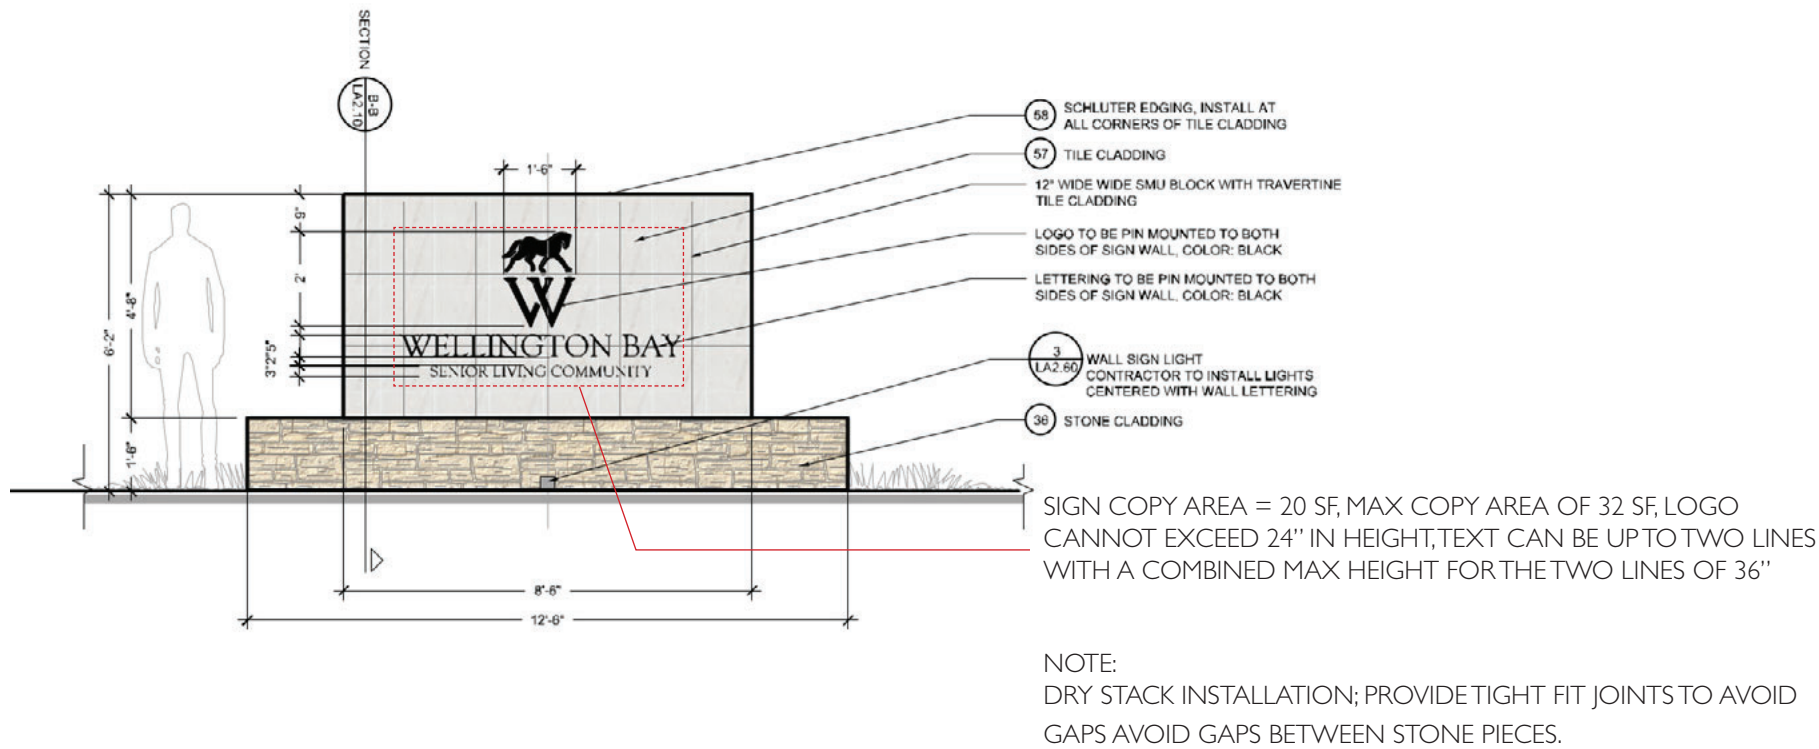

CODE REQUIREMENTS:
The sign structure shall not exceed eight (8) feet in height. The sign copy is limited to two (2) lines of copy, not to exceed 36 inches in height and have a maximum sign area of 32 square feet. The sign shall be separated by a minimum of 200 feet from any other freestanding monument type sign.

Residential Entry Feature Sign:

- 8' max height
- Max copy area of 32 SF
- Logo cannot exceed 24" in height
- Text can be up to two lines with a combined max height for the two lines of 36"


STONE MART SHELL STONE BRUSHED
LIMESTONE TILE 18X18




SALADO LIMESTONE
PATTERN: TUSCANY
COLOR: WHITE



SIDE ELEVATION
SCALE: 1/2"= 1'-0"

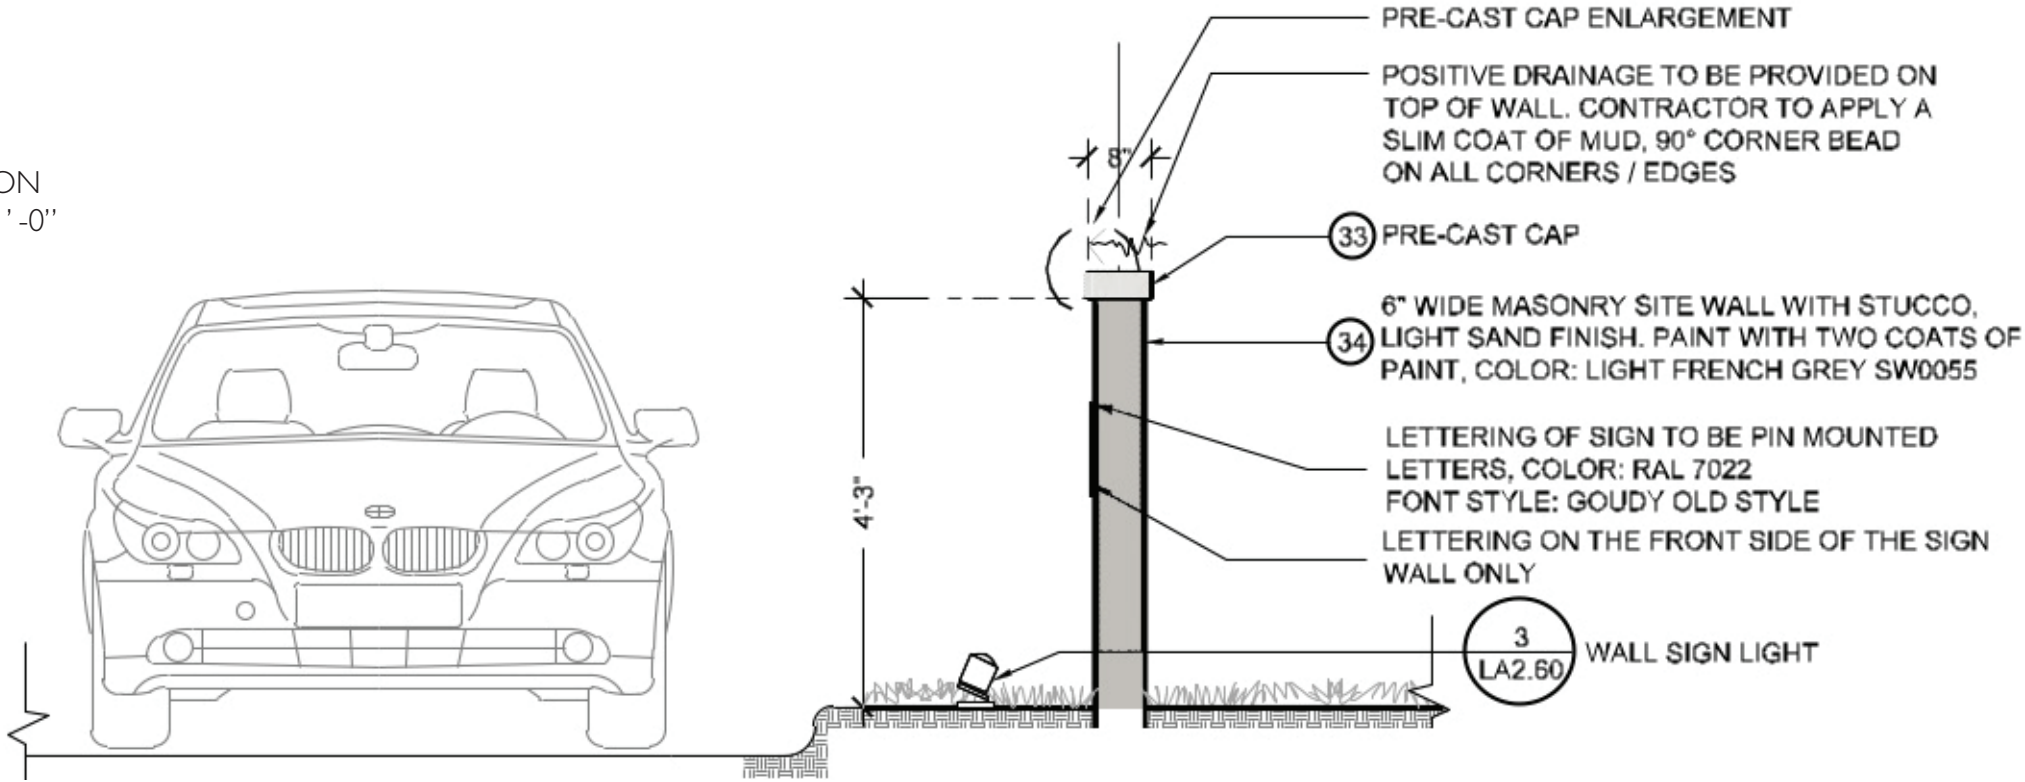

FRONT ELEVATION
SCALE: 1/2"= 1'-0"

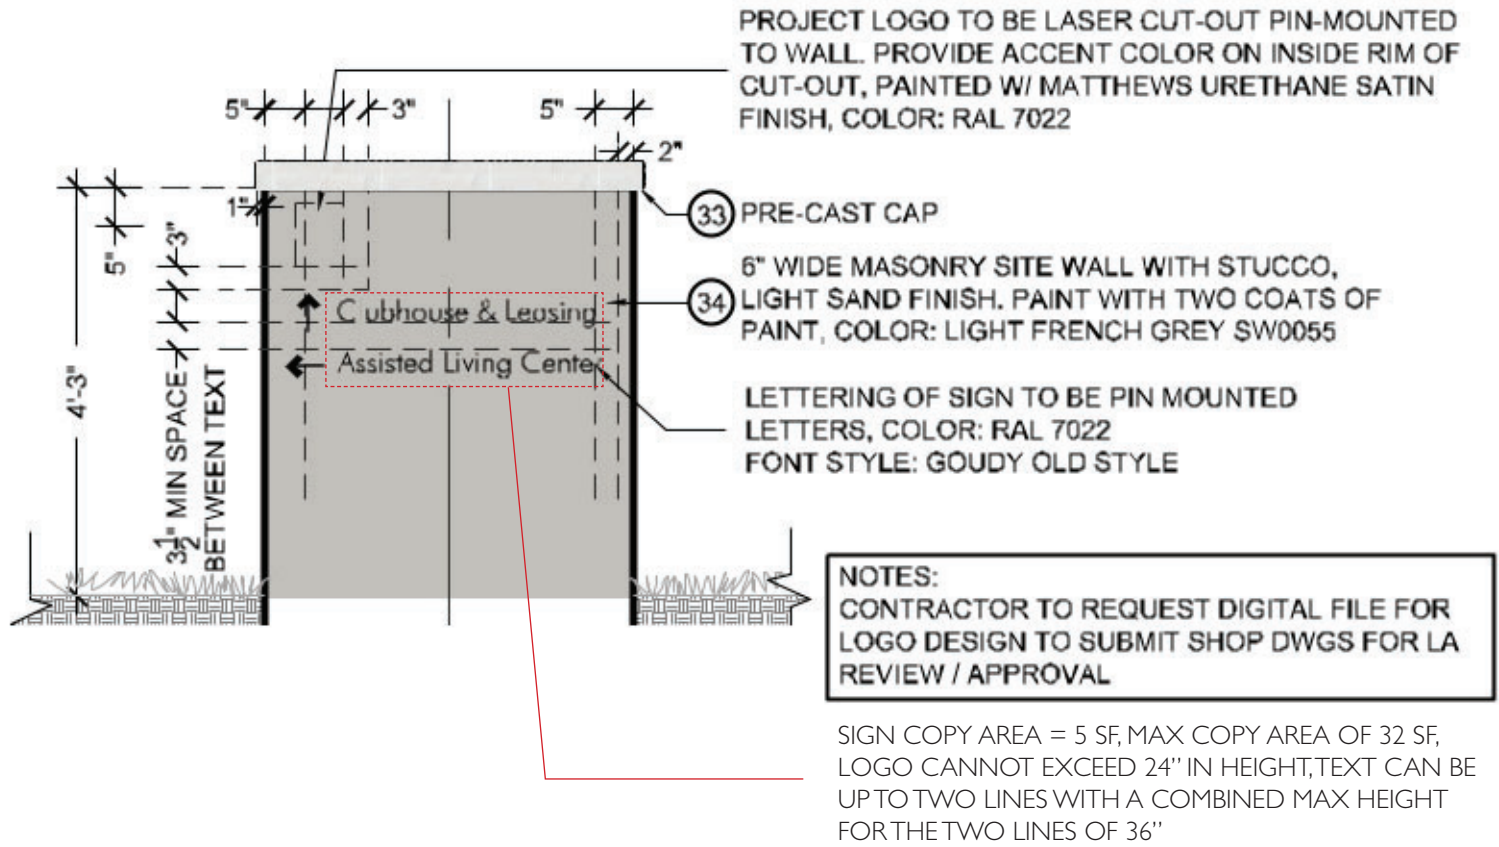

CODE REQUIREMENTS:
The sign structure shall not exceed eight (8) feet in height. The sign copy is limited to two (2) lines of copy, not to exceed 36 inches in height and have a maximum sign area of 32 square feet. The sign shall be separated by a minimum of 200 feet from any other freestanding monument type sign.

Residential Entry Feature Sign:

- 8' max height
- Max copy area of 32 SF
- Logo cannot exceed 24" in height
- Text can be up to two lines with a combined max height for the two lines of 36"

STUCCO WALL PAINTED LIGHT FRENCH GRAY SW0055



STONE MART SHELL STONE BRUSHED LIMESTONE TILE 18X18

