

RESOLUTION NO. R2017 – 44


Exhibit “A”

Legal Description

LOT 5, BLOCK 61, SUGAR POND MANOR OF WELLINGTON, ACCORDING TO THE PLAT THEREOF, AS RECORDED IN PLAT BOOK 30, AT PAGE 20, OF THE PUBLIC RECORDS OF PALM BEACH COUNTY, FLORIDA.

CONTAINING .34 ACRES MORE OR LESS.

Location Map

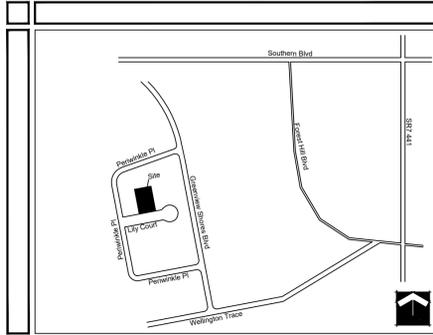

Site Data

Project Number	17-92 (2017-52 CUI)
Name of Project	Wellington Elder Care II Conditional Use
Proposed Use	Residential Type 2(B) Congregate Living Facility
Future Land Use Designation	Residential F (RES F)
Zoning District	Wellington PUD
Section, Township, Range	04/44/41
Property Control Numbers	73-41-44-04-01-061-0050
Traffic Analysis Zone	987
Minimum Lot Area	11,500 S.F.
Total Site Area	0.34 ac/ 14,810 S.F.
Type 2(B) Congregate Living Facility	
Max 21 Residents	
Min 4 Staff (7AM to 7PM)	
Min 2 Staff (7AM to 7PM)	
12 Resident Bedrooms, 1 Office For Privacy/Staff	
8 Bathrooms	
Total Gross Floor Area	5,804 s.f.
Total Floor Area Ratio	.38 Max
Total Building Coverage (Including canopy)	38%
Impervious Area	80%
Buildings	2324 s.f.
Pavement/Walks	9482 s.f.
Pervious Area	20%
Open Space	3004 s.f.
Max. Number of Residents	21
Number of Stories	1
Parking	
1 Space/ Each Employee (Peak Shift) = 4 Spaces	
Visitor/Guest Spaces 1 Space/7 Residents = 3 Spaces	
Drop off Space = 1	
Total Parking Required = 8 Spaces	
Total Parking Proposed = 8 Spaces. (Includes 1HC Space/ADA Van Accessible)	
Note: Staff Requirement are: 7am To 7pm-Four Staff On Duty 7pm To 7am-Two Staff On Duty	

Development Team

DEVELOPER:	R&R, LLC 1953 S Club Dr. Wellington, FL 33414
ARCHITECT:	New Line Drafting And Design 117 Keller Dr. Palm Springs, Florida (561) 723-4398
CIVIL/TRAFFIC ENGINEER:	Simmons And White 2581 Metrocentre Blvd. West, Suite 3 WEST PALM BEACH, FLORIDA 33407 (561) 478-7848
PLANNER:	Schmidt Nichols 1551 N Flagler Drive, Suite 102 WEST PALM BEACH, FLORIDA 33401 (561) 684-6141
SURVEYOR:	Whidden Surveying & Mapping, INC. 9200 Belvedere RD, Suite 114 Royal Palm Beach, FL 33411 (561) 790-5515


Notes

- BASE INFORMATION FOR THIS PROJECT WAS OBTAINED FROM A SURVEY PREPARED BY Whidden Surveying & Mapping On April 28, 2017
- All Accessible Routes Meet Minimum Specified In The Florida Accessibility Code
- Maximum 21 Residents
- Residents Are Prohibited From Having Personal Vehicles On Site
- Residents Must Be 65 Years Of Age Or Older
- All Access Points Are Controlled With Master Lock System And Entire Site Is Monitored Via Close Caption Camera
- All Main Entrance And Designated Accessible Doorway Openings Meet Minimum Required In The Florida Accessibility Code.
- Vegetation to be installed per code requirement to screen above ground equipment.


Type 2 (B) Minimum Requirements		
Space	Minimum Standards	Proposed
Single Occupancy Room	90 sf	168 sf
Double Occupancy Room	130 sf	144 sf
Bathroom	1 full bathroom/ 3 persons	1 full bathroom/ 2.6 persons (8 bathrooms)
Common Area (Interior)*	50 sf/ resident (1,050 sf)	93 sf/ resident (1,970 sf)

*Does not include closets, bathrooms, hallways, mechanical rooms, or unusable enclosed spaces.


Parking and Striping

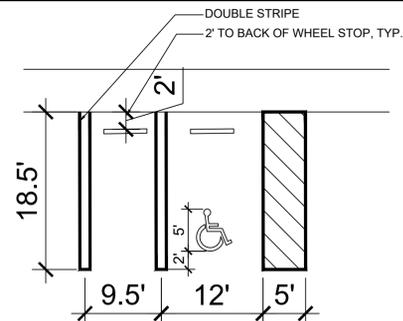

PARKING STALL DIMENTIONS:
STANDARD 9.5'x18.5'
HANDICAP 12'x18.5' PLUS 5' RAMP AREA

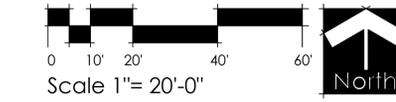

RESOLUTION NO. R2017 - 44 Exhibit "B" Wellington Elder Care 2 Site/Floor Plan

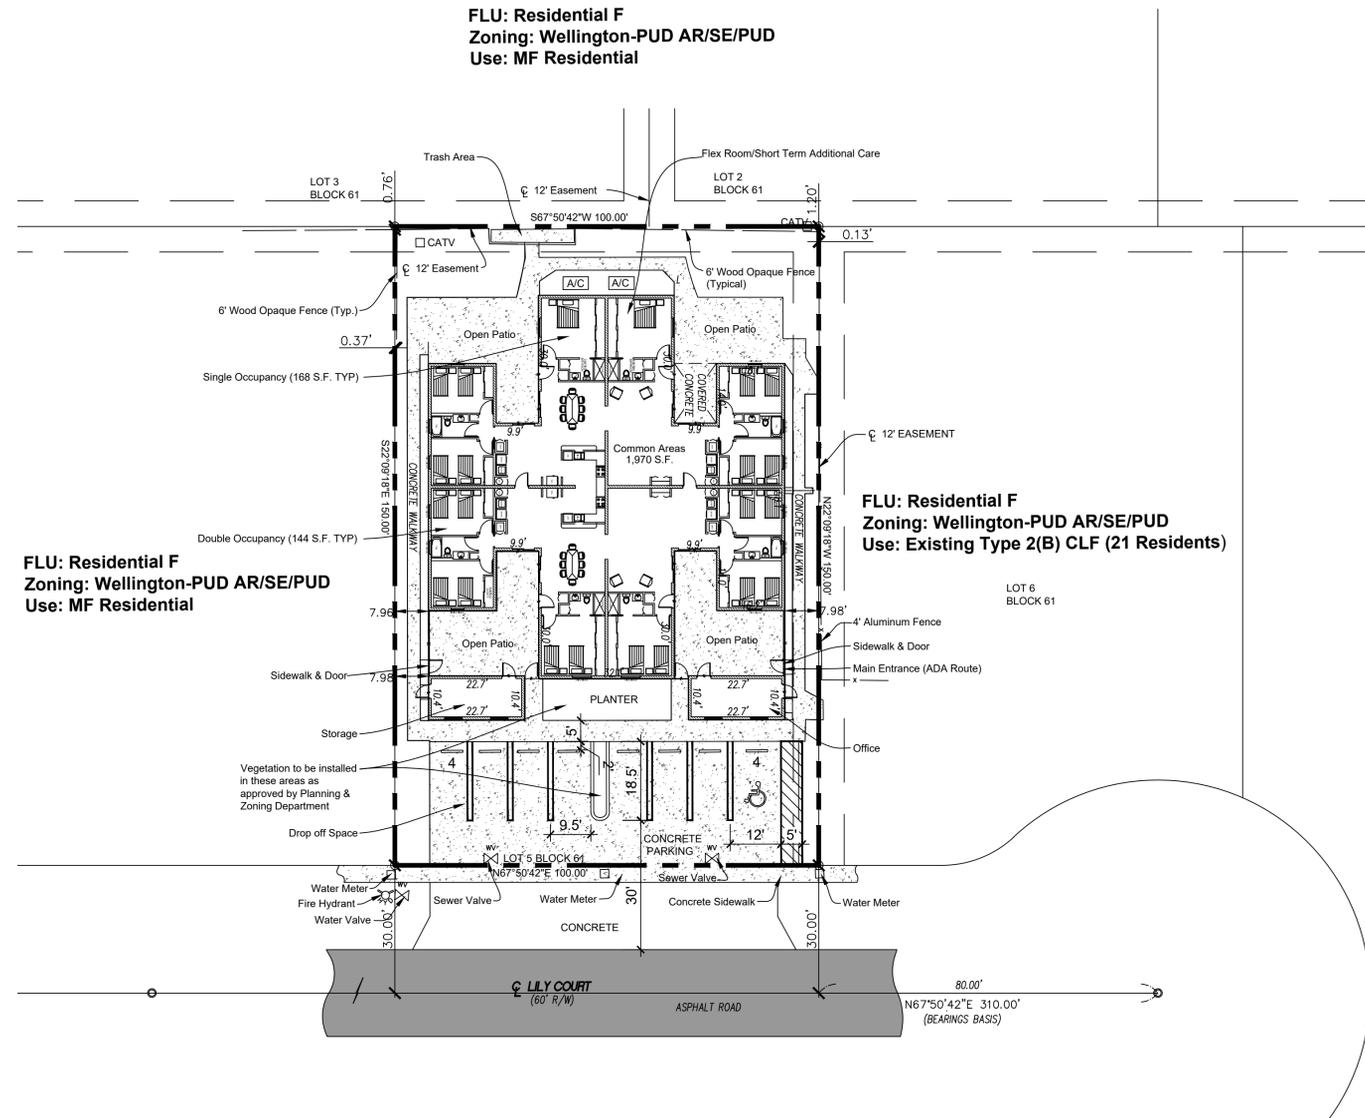

SCHMIDT NICHOLS

LANDSCAPE ARCHITECTURE AND URBAN PLANNING

1551 N. Flagler Dr, Ste 102
West Palm Beach, FL 33401
Phone: 561.684.6141
Email: info@snlandplan.com
Website: www.snlandplan.com
License No: LC26000232

Wellington Elder Care

Wellington, Florida

Date:	05/10/17
Scale:	1" = 20'-0"
Design By:	JES
Drawn By:	JES
Checked By:	JES
File No.	699.01
Job No.	00-00

REVISIONS / SUBMISSIONS

- Conditional Use Submittal 06/29/17
- Conditional Use Submittal 08/22/17
- Conditional Use Submittal 08/30/17

Site Plan