
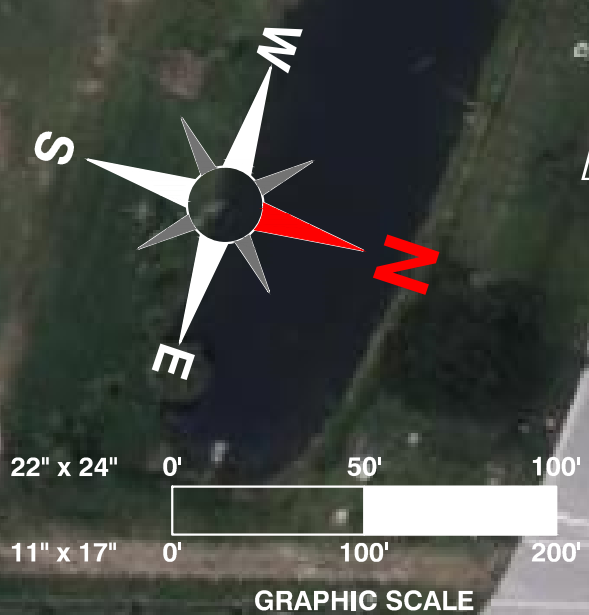


| Bermuda Sod & Irrigation Areas | | | |
|--------------------------------|-----------|-------|----------------|
| ITEM | Field No. | UNITS | QTY |
| Bermuda Sod & Irrigation | 1 | SF | 55,227 |
| Bermuda Sod & Irrigation | 2 | SF | 58,892 |
| Bermuda Sod & Irrigation | 3 | SF | 73,965 |
| Bermuda Sod & Irrigation | 4 | SF | 39,858 |
| | | | 227,942 |

| Bahia Sod Areas | | | |
|-----------------|-----------|-------|----------------|
| ITEM | Field No. | UNITS | QTY |
| Open Space | NA | SF | 202,807 |
| | | | 202,807 |

| Infield Clay Areas | | | |
|--------------------|-----------|-------|---------------|
| ITEM | Field No. | UNITS | QTY |
| Infield Clay | 1 | SF | 21,929 |
| Infield Clay | 2 | SF | 19,794 |
| | | | 41,723 |

| Asphalt Area | | | |
|--------------|-----------|-------|----------------|
| ITEM | Field No. | UNITS | QTY |
| Asphalt Area | NA | SF | 105,206 |
| | | | 105,206 |

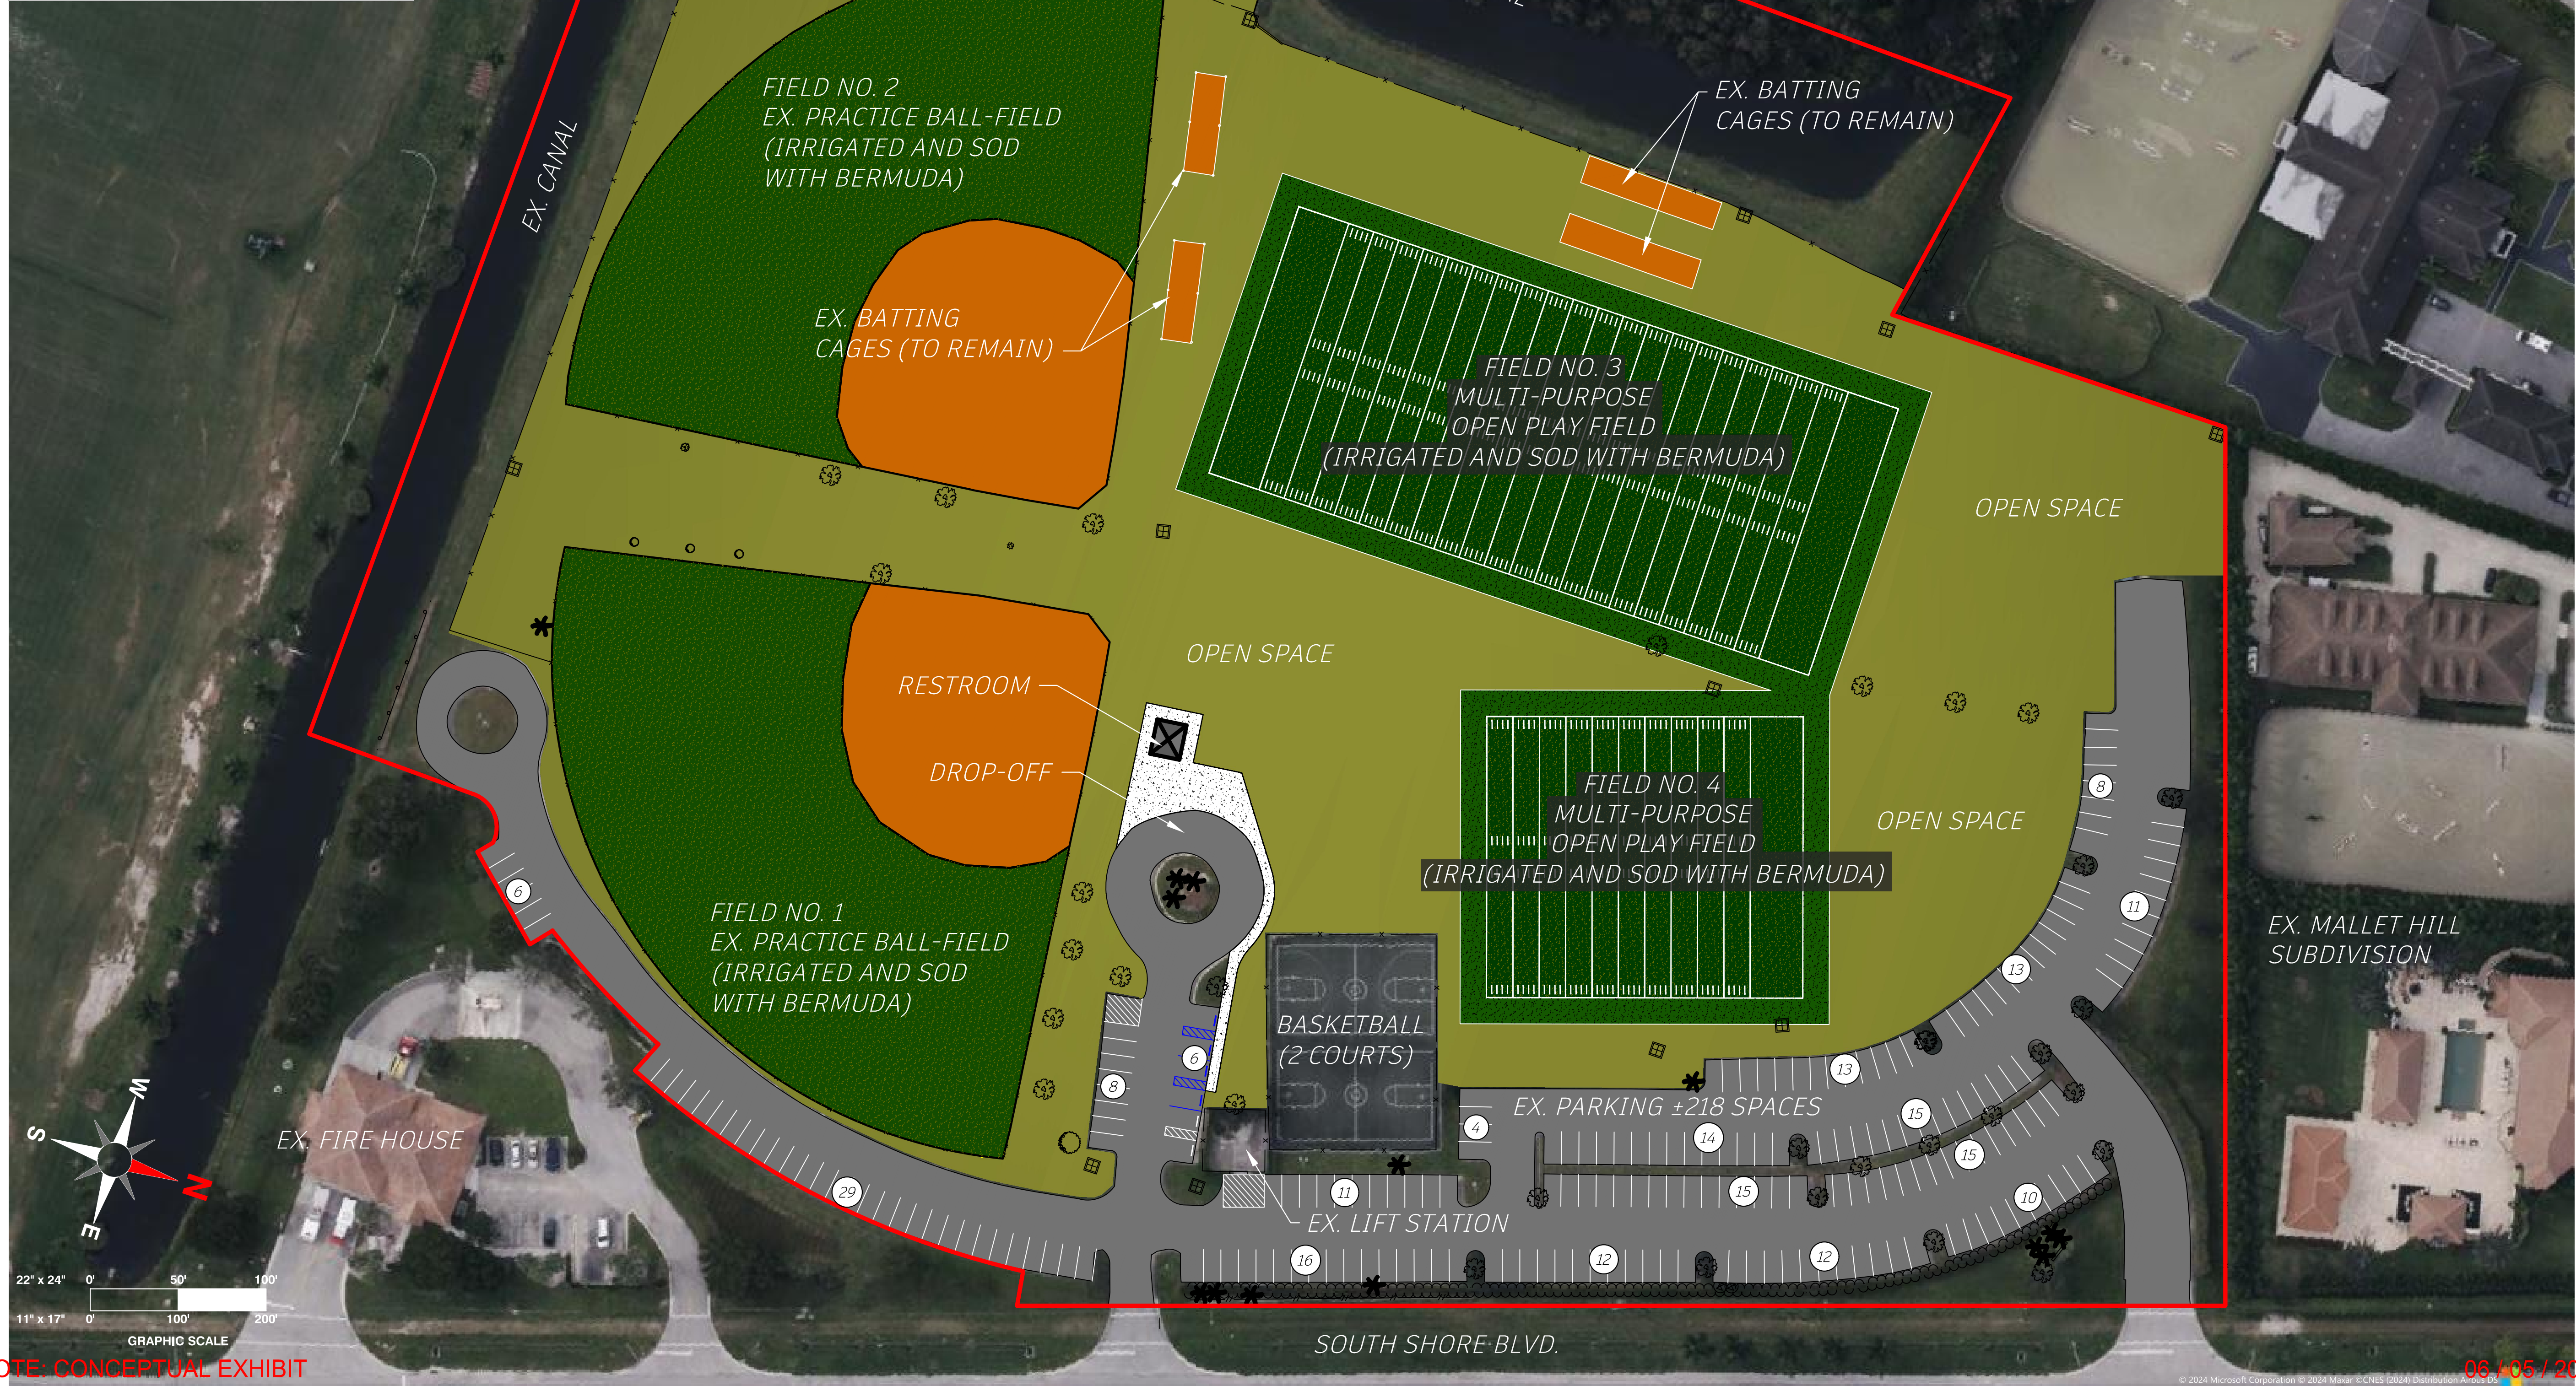

NOTE: CONCEPTUAL EXHIBIT

| NO. | DATE | REMARKS | BY |
|-----|------|---------|----|
| | | | |
| | | | |
| | | | |
| | | | |
| | | | |
| | | | |
| | | | |
| | | | |
| | | | |
| | | | |

CONCEPTUAL SITE PLAN
FOR
SOUTH SHORE PARK



| START DATE | 2/22/2024 |
|-----------------|-----------|
| DRAWN | --- |
| REQUESTED | --- |
| PROJECT MANAGER | --- |
| CHECKED | --- |
| 1 | 1 |
| ENG JOB NO. | ENG22-026 |