


Exhibit M - Conceptual Site Plan

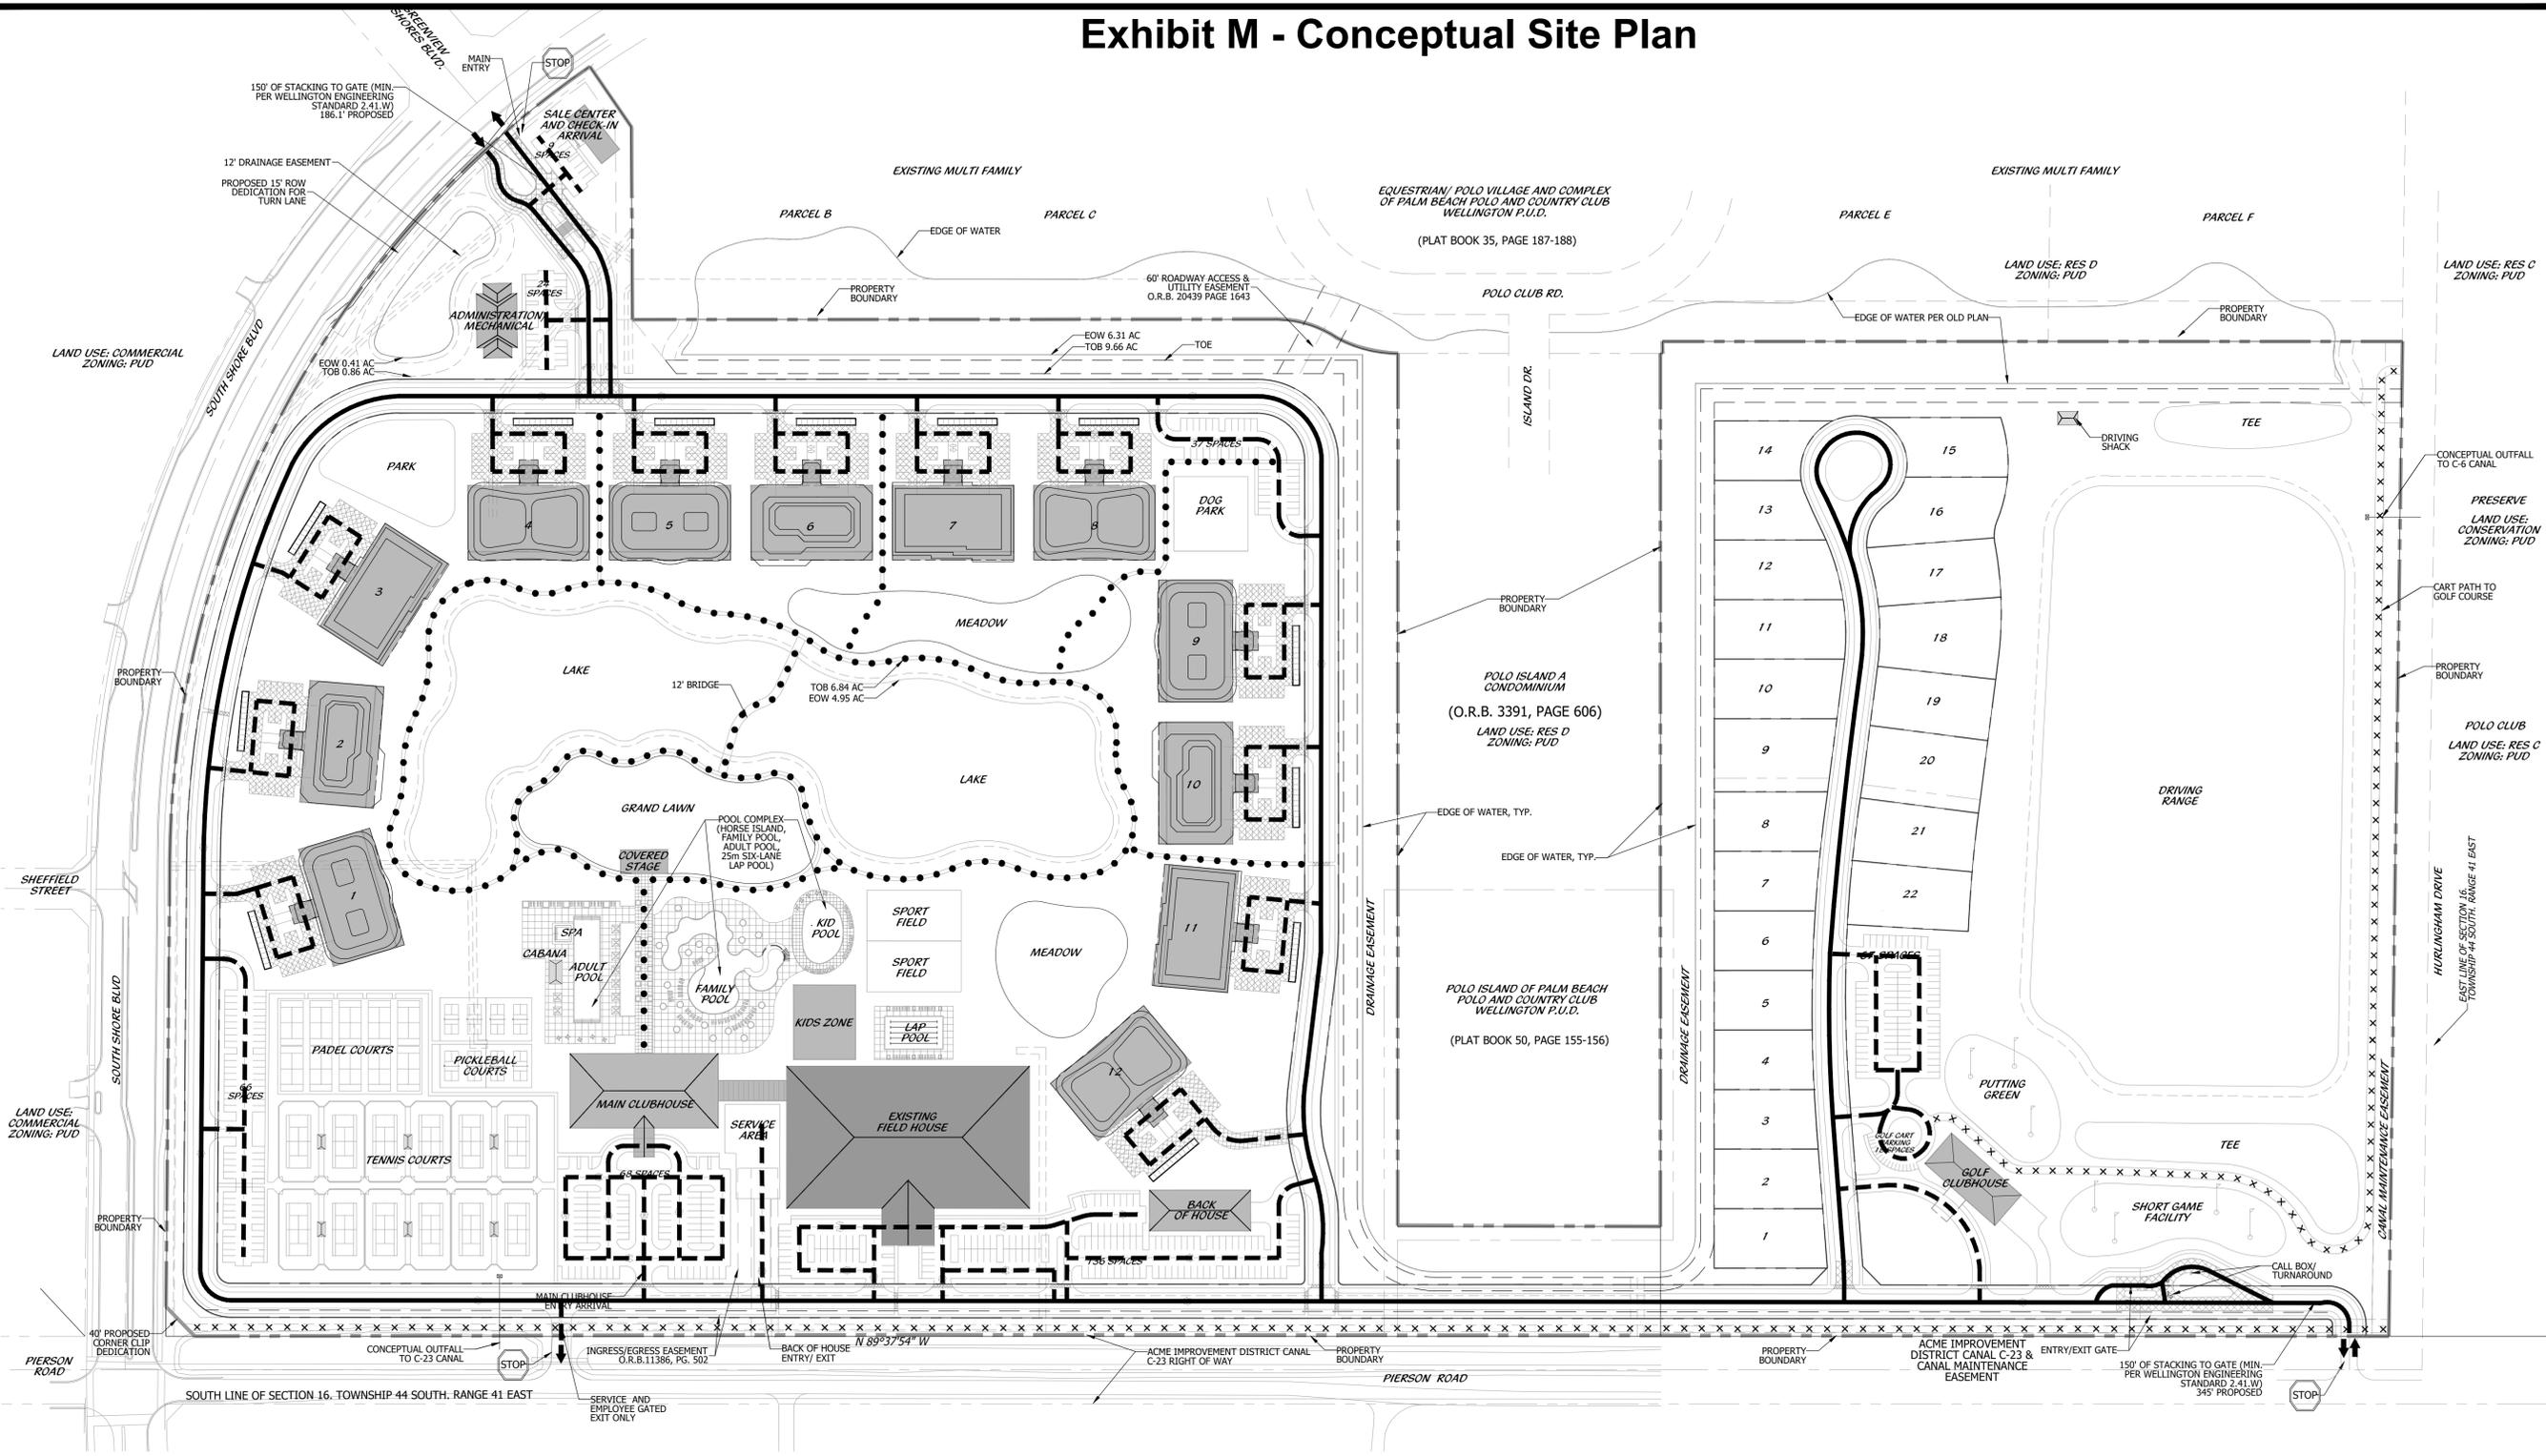


LEGEND

- ACCESS POINT
- PRIMARY VEHICULAR CIRCULATION
- SECONDARY VEHICULAR CIRCULATION
- PEDESTRIAN CIRCULATION
- MULTI-MODAL PATH

NOTE

RESIDENT PARKING IS PROVIDED UNDER EACH MULTI-FAMILY BUILDING.
 SINGLE-FAMILY RESIDENCES ARE SELF-PARKED VIA GARAGES AND/OR PRIVATE DRIVEWAYS.
 3 RAIL EQUESTRIAN FENCE SHALL BE PROVIDED ALONG THE PROPERTY BOUNDARY ON SOUTH SHORE BOULEVARD PER VILLAGE OF WELLINGTON STANDARDS.
 THE APPLICANT WILL WORK WITH THE VILLAGE OF WELLINGTON TO PROVIDE A MULTI-MODAL GOLF CART PATH ALONG THE SOUTHERN BOUNDARY WITHIN THE PROPERTY ADJACENT TO PIERSON ROAD.
 A MINIMUM OF 150 FEET OF STACKING FROM SOUTH SHORE BOULEVARD MUST BE PROVIDED AT THE PROJECT ENTRANCE PER VILLAGE OF WELLINGTON ENGINEERING STANDARDS MANUAL 2.4.1.W.
 ALL BUILDINGS IN EXCESS OF 35' SHALL REQUIRE WELLINGTON COUNCIL APPROVAL AND SHALL SATISFY THE CRITERIA OF LDR SECTION 6.3.1G.5

Conceptual Circulation Plan

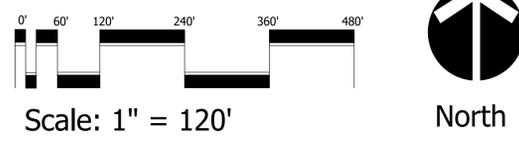


Cotleur & Hearing
 Landscape Architects
 Land Planners
 Environmental Consultants
 1934 Commerce Lane
 Suite 1
 Jupiter, Florida 33458
 561.747.6336 · Fax 747.1377
 www.cotleurhearing.com
 Lic# LC-26000535

The Wellington North

Village of Wellington, Florida

Scale: 1" = 120'



DESIGNED _____ DEH
 DRAWN _____ JS, RO
 APPROVED _____ DEH
 JOB NUMBER _____ 22-0610
 DATE _____ 07-20-22
 REVISIONS _____ 09-06-22
 _____ 09-08-22
 _____ 10-06-22
 _____ 11-02-22
 _____ 04-07-23

November 01, 2022 11:00:13 a.m.
 Drawing: 22-0610 THE LAGOON
 CIRCULATION PLAN.DWG

SHEET **1** OF **1**

© COTLEUR & HEARING, INC.
 These drawings are the property of the architect and are not to be used for extensions or on other projects except by agreement in writing with the architect. Immediately report any discrepancies to the architect.