



Exhibit B - Elevations and Materials

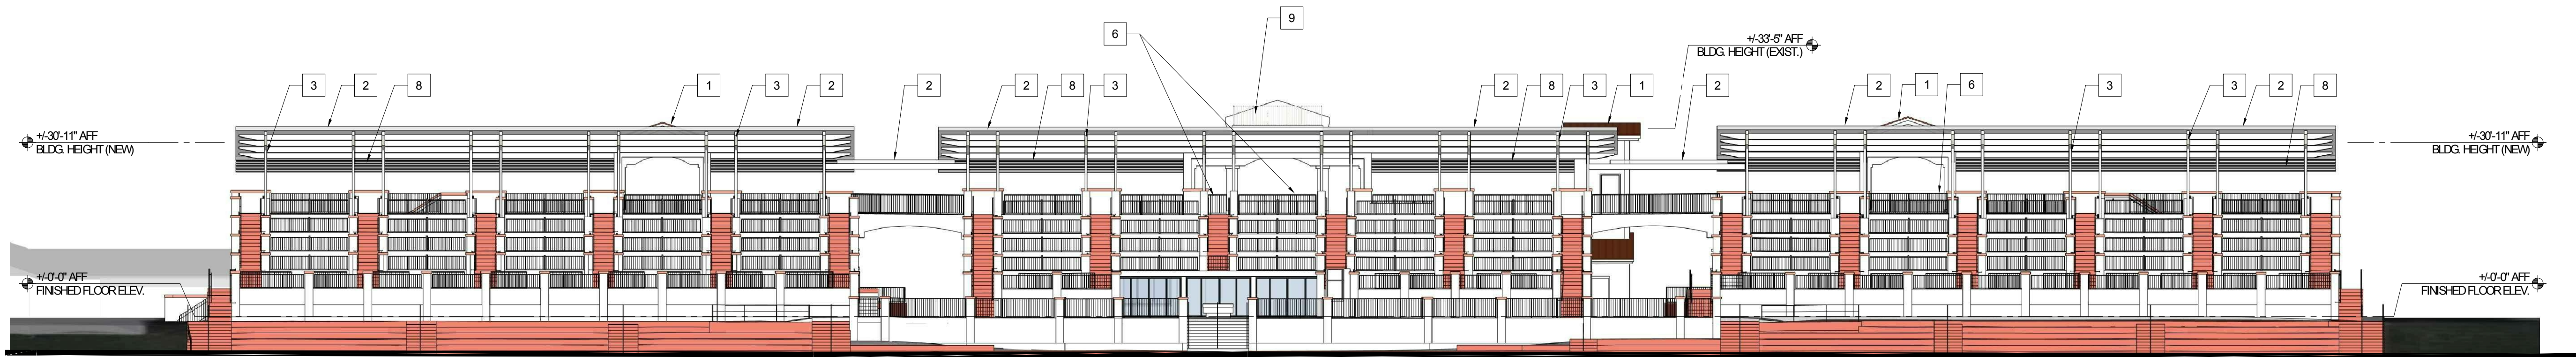


01 PROPOSED EAST ELEVATION

SCALE: 1/16" = 1'-0"

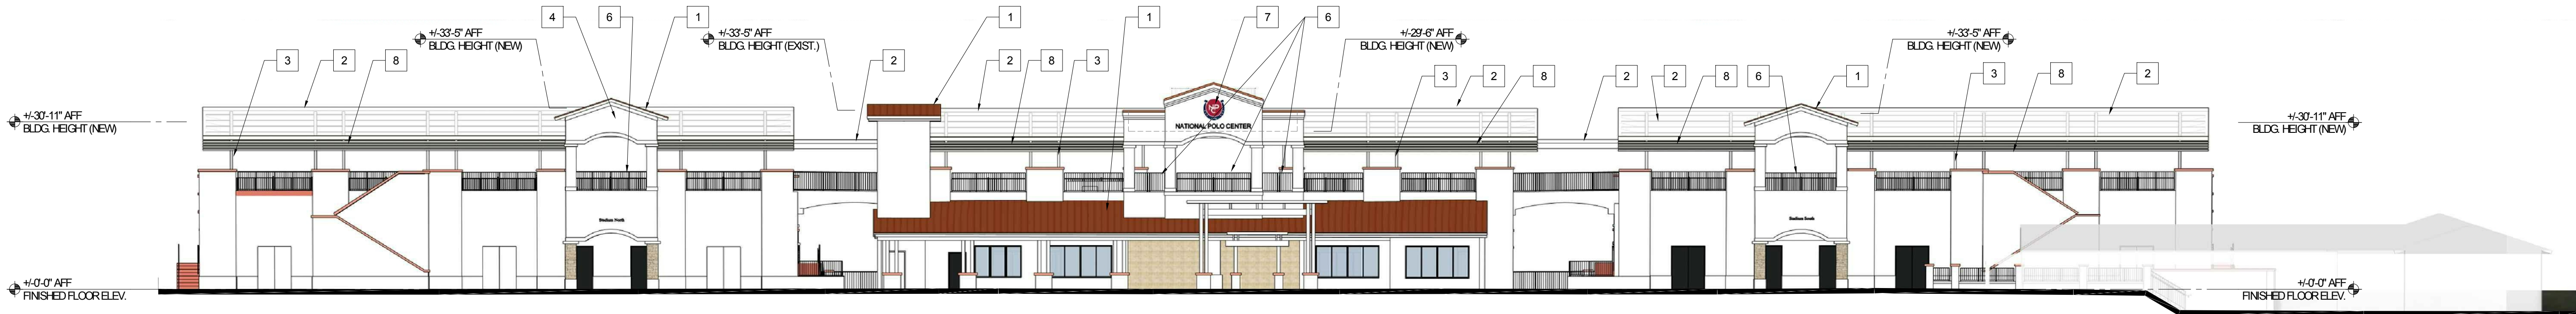


02 PROPOSED WEST ELEVATION

SCALE: 1/16" = 1'-0"

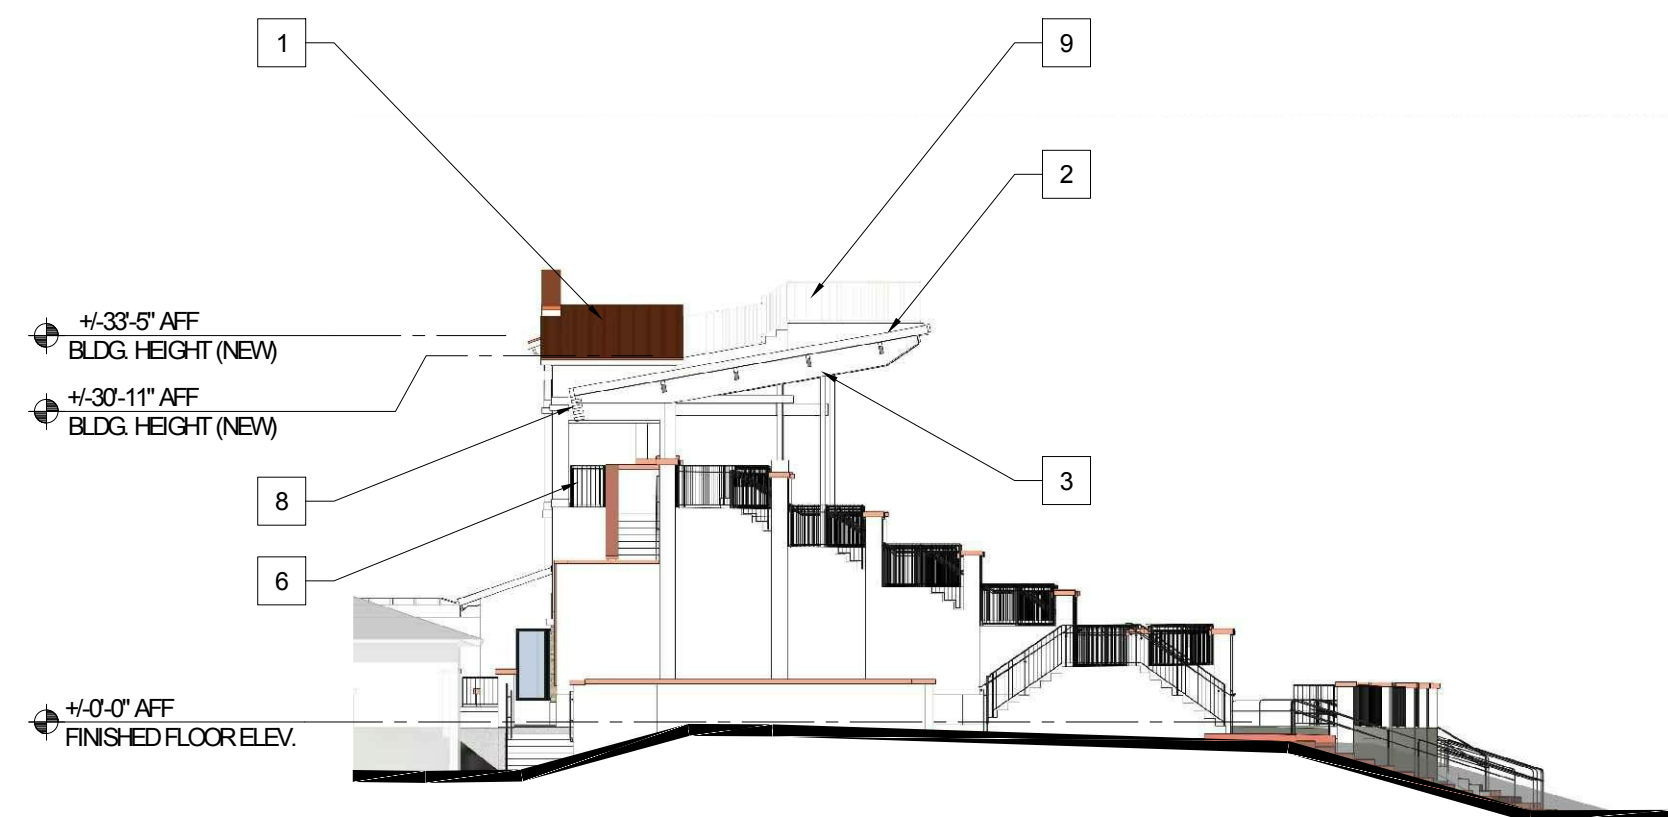

04 PROPOSED SOUTH ELEVATION

SCALE: 1/16" = 1'-0"

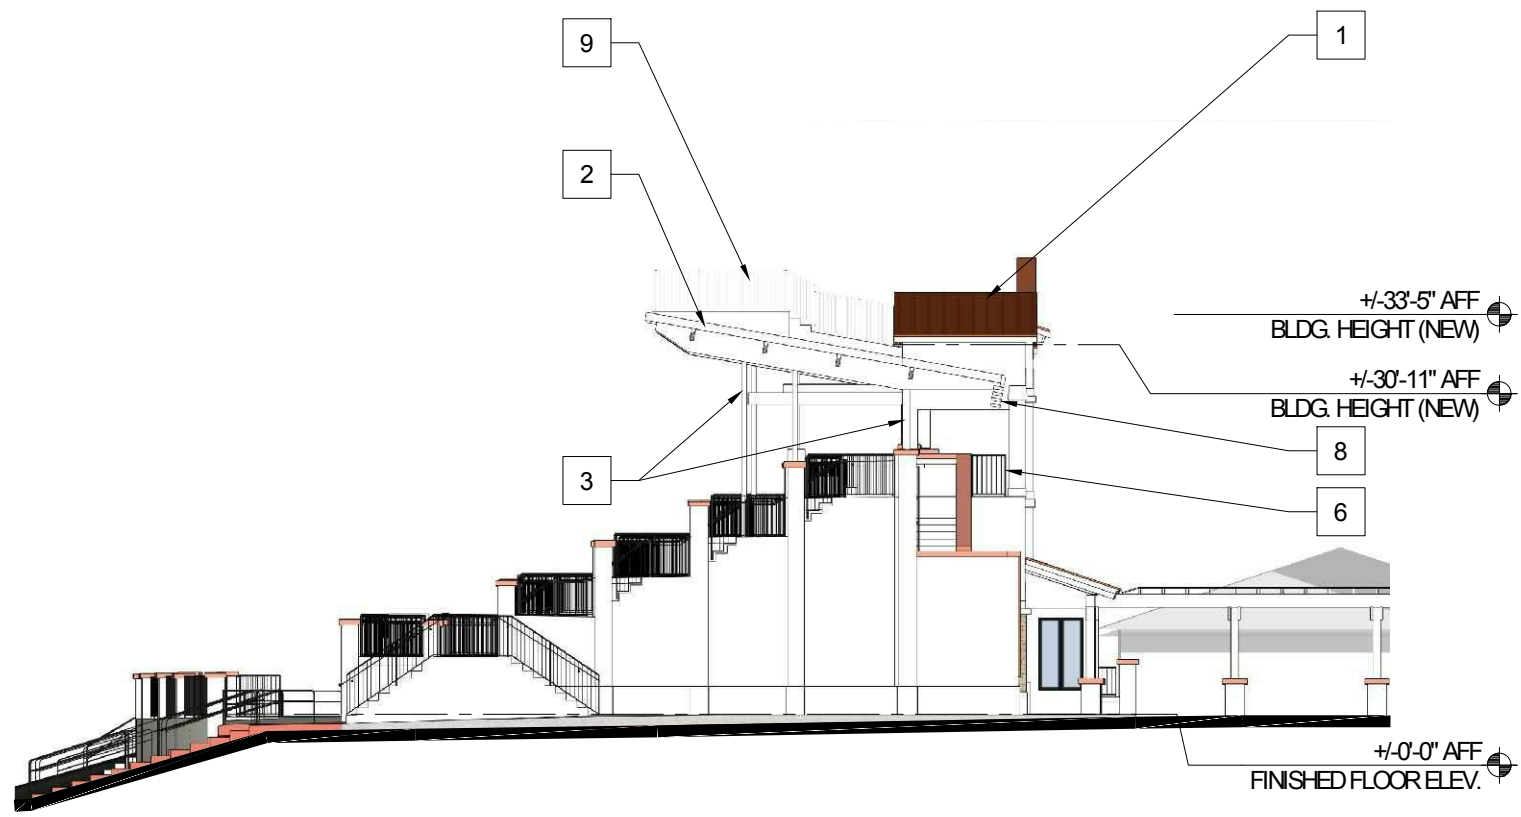

03 PROPOSED NORTH ELEVATION


SCALE: 1/16" = 1'-0"

ROOF AREA CALCULATION

EXISTING COVERED STADIUM ROOF AREA: +/-7,025 SF
PROPOSED COVERED STADIUM ROOF AREA: +/-11,100 SF


NOTE:
THE PROPOSED ROOF AREA DOES NOT EXCEED THE FOOTPRINT OF THE
EXISTING STADIUM FOOTPRINT BELOW.

MATERIAL/ COLOR LEGEND

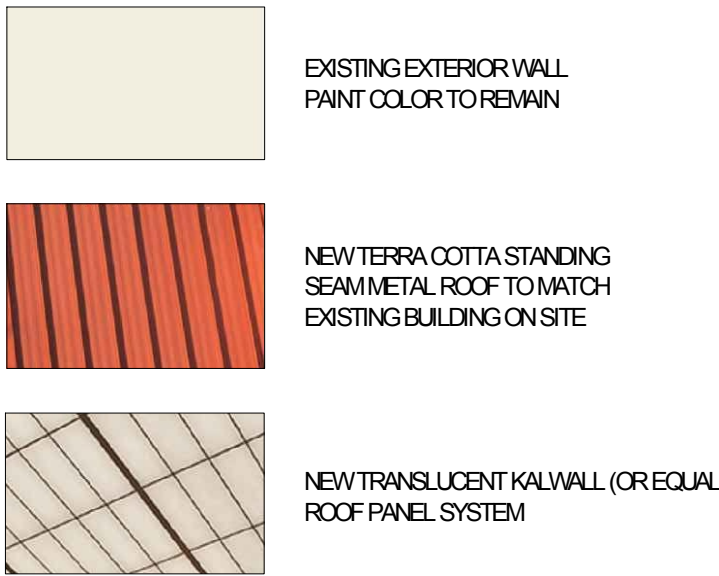

- 1 NEW STANDING SEAM METAL ROOF SYSTEM
- 2 NEW TRANSLUCENT KALWALL (OR EQUAL) ROOF SYSTEM
- 3 NEW STEEL SUPPORT STRUCTURE AT EXISTING COLUMN LOCATIONS, TYP.
- 4 NEW PT/D. STUCCO FINISH, MATCH EXISTING
- 5 NEW PT/D. TOWER COLUMNS OVER EXISTING BUILDING STRUCTURE, TYP.
- 6 NEW METAL GUARDRAIL TO MATCH EXISTING
- 7 NEW BUILDING SIGNAGE
- 8 NEW METAL LOUVER SYSTEM
- 9 NEW CAMERA OPERATORS PLATFORM

NOTE: ALL BUILDING ELEMENTS NOT TAGGED ARE EXISTING TO REMAIN.

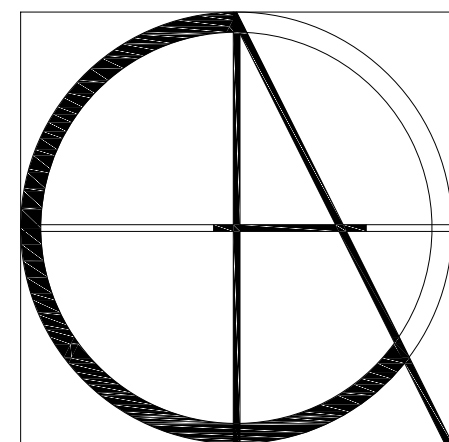


Claren Architecture + Design, Inc.

AA26002865
6400 CONGRESS AVE, SUITE 2150
BOCA RATON, FL 33487
561.961.4884
***.clarenarchitecture.com

Satdium Roof Replacement for:

National Polo Center
3667 120th Ave South,
Wellington, FL 33414

Stephan Claren

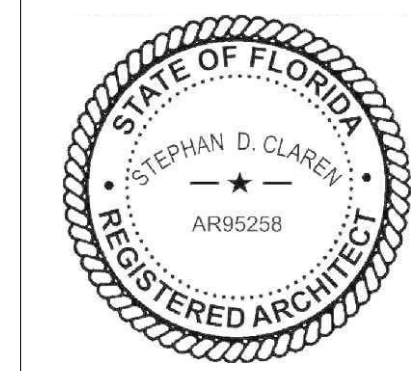

PROJECT #	24-026
DATE	4-28-2025
REV #	DATE
1	5-14-2025
2	
3	
4	
5	
6	
7	
SHEET #	

A-1

COPYRIGHT 2025



01 EXISTING NORTHEAST VIEW
SCALE: N.T.S.




02 PROPOSED NORTHEAST VIEW
SCALE: N.T.S.



03 EXISTING NORTHWEST VIEW
SCALE: N.T.S.




04 PROPOSED NORTHWEST VIEW
SCALE: N.T.S.

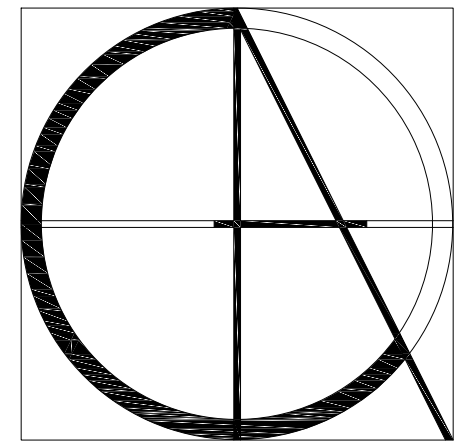

Claren Architecture + Design, Inc.
AA26002865
6400 CONGRESS AVE, SUITE 2150
BOCA RATON, FL 33487
561.961.4884
***.clarenarchitecture.com

Satdium Roof Replacement for:
National Polo Center
3667 120th Ave South,
Wellington, FL 33414

Stephan Claren

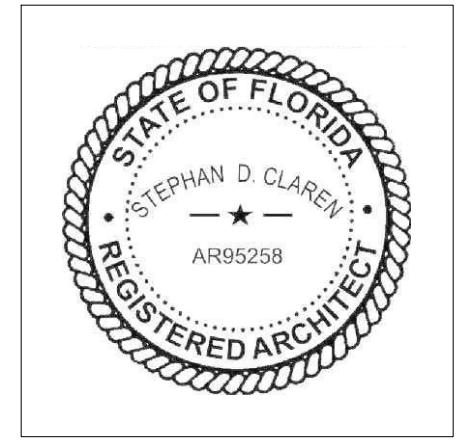


PROJECT #		24-026
DATE		4-28-2025
REV #	DATE	
1	5-14-2025	




01 EXISTING WEST VIEW
SCALE: N.T.S.




02 PROPOSED WEST VIEW
SCALE: N.T.S.

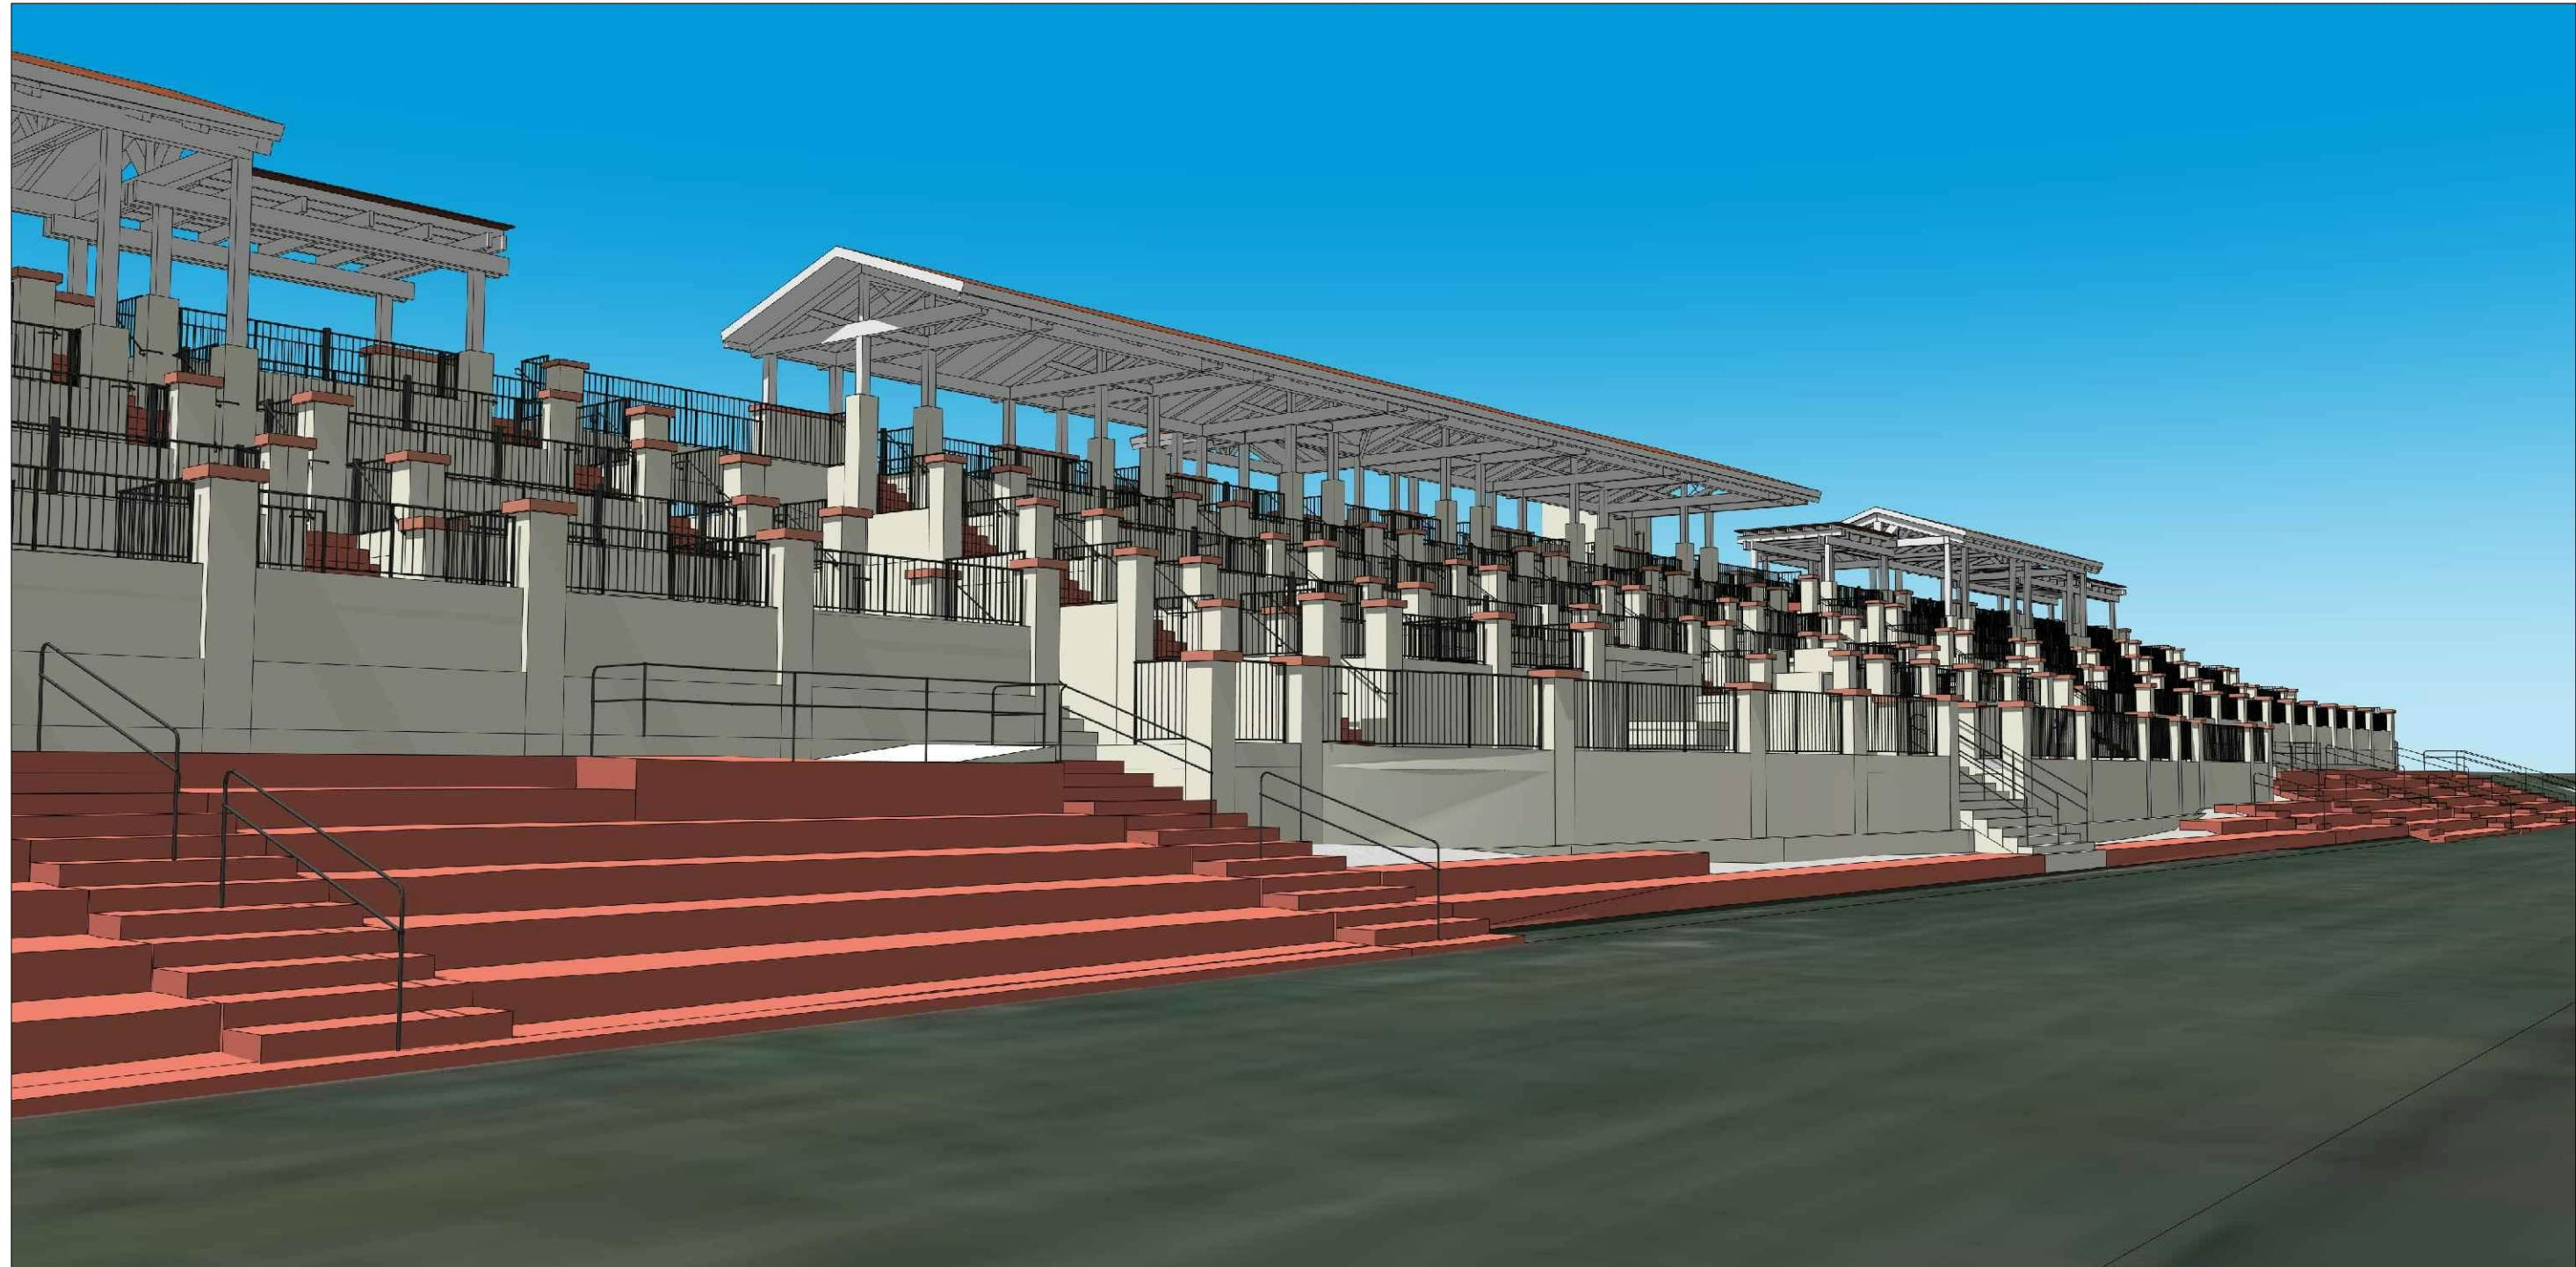

03 EXISTING SOUTHEAST VIEW
SCALE: N.T.S.

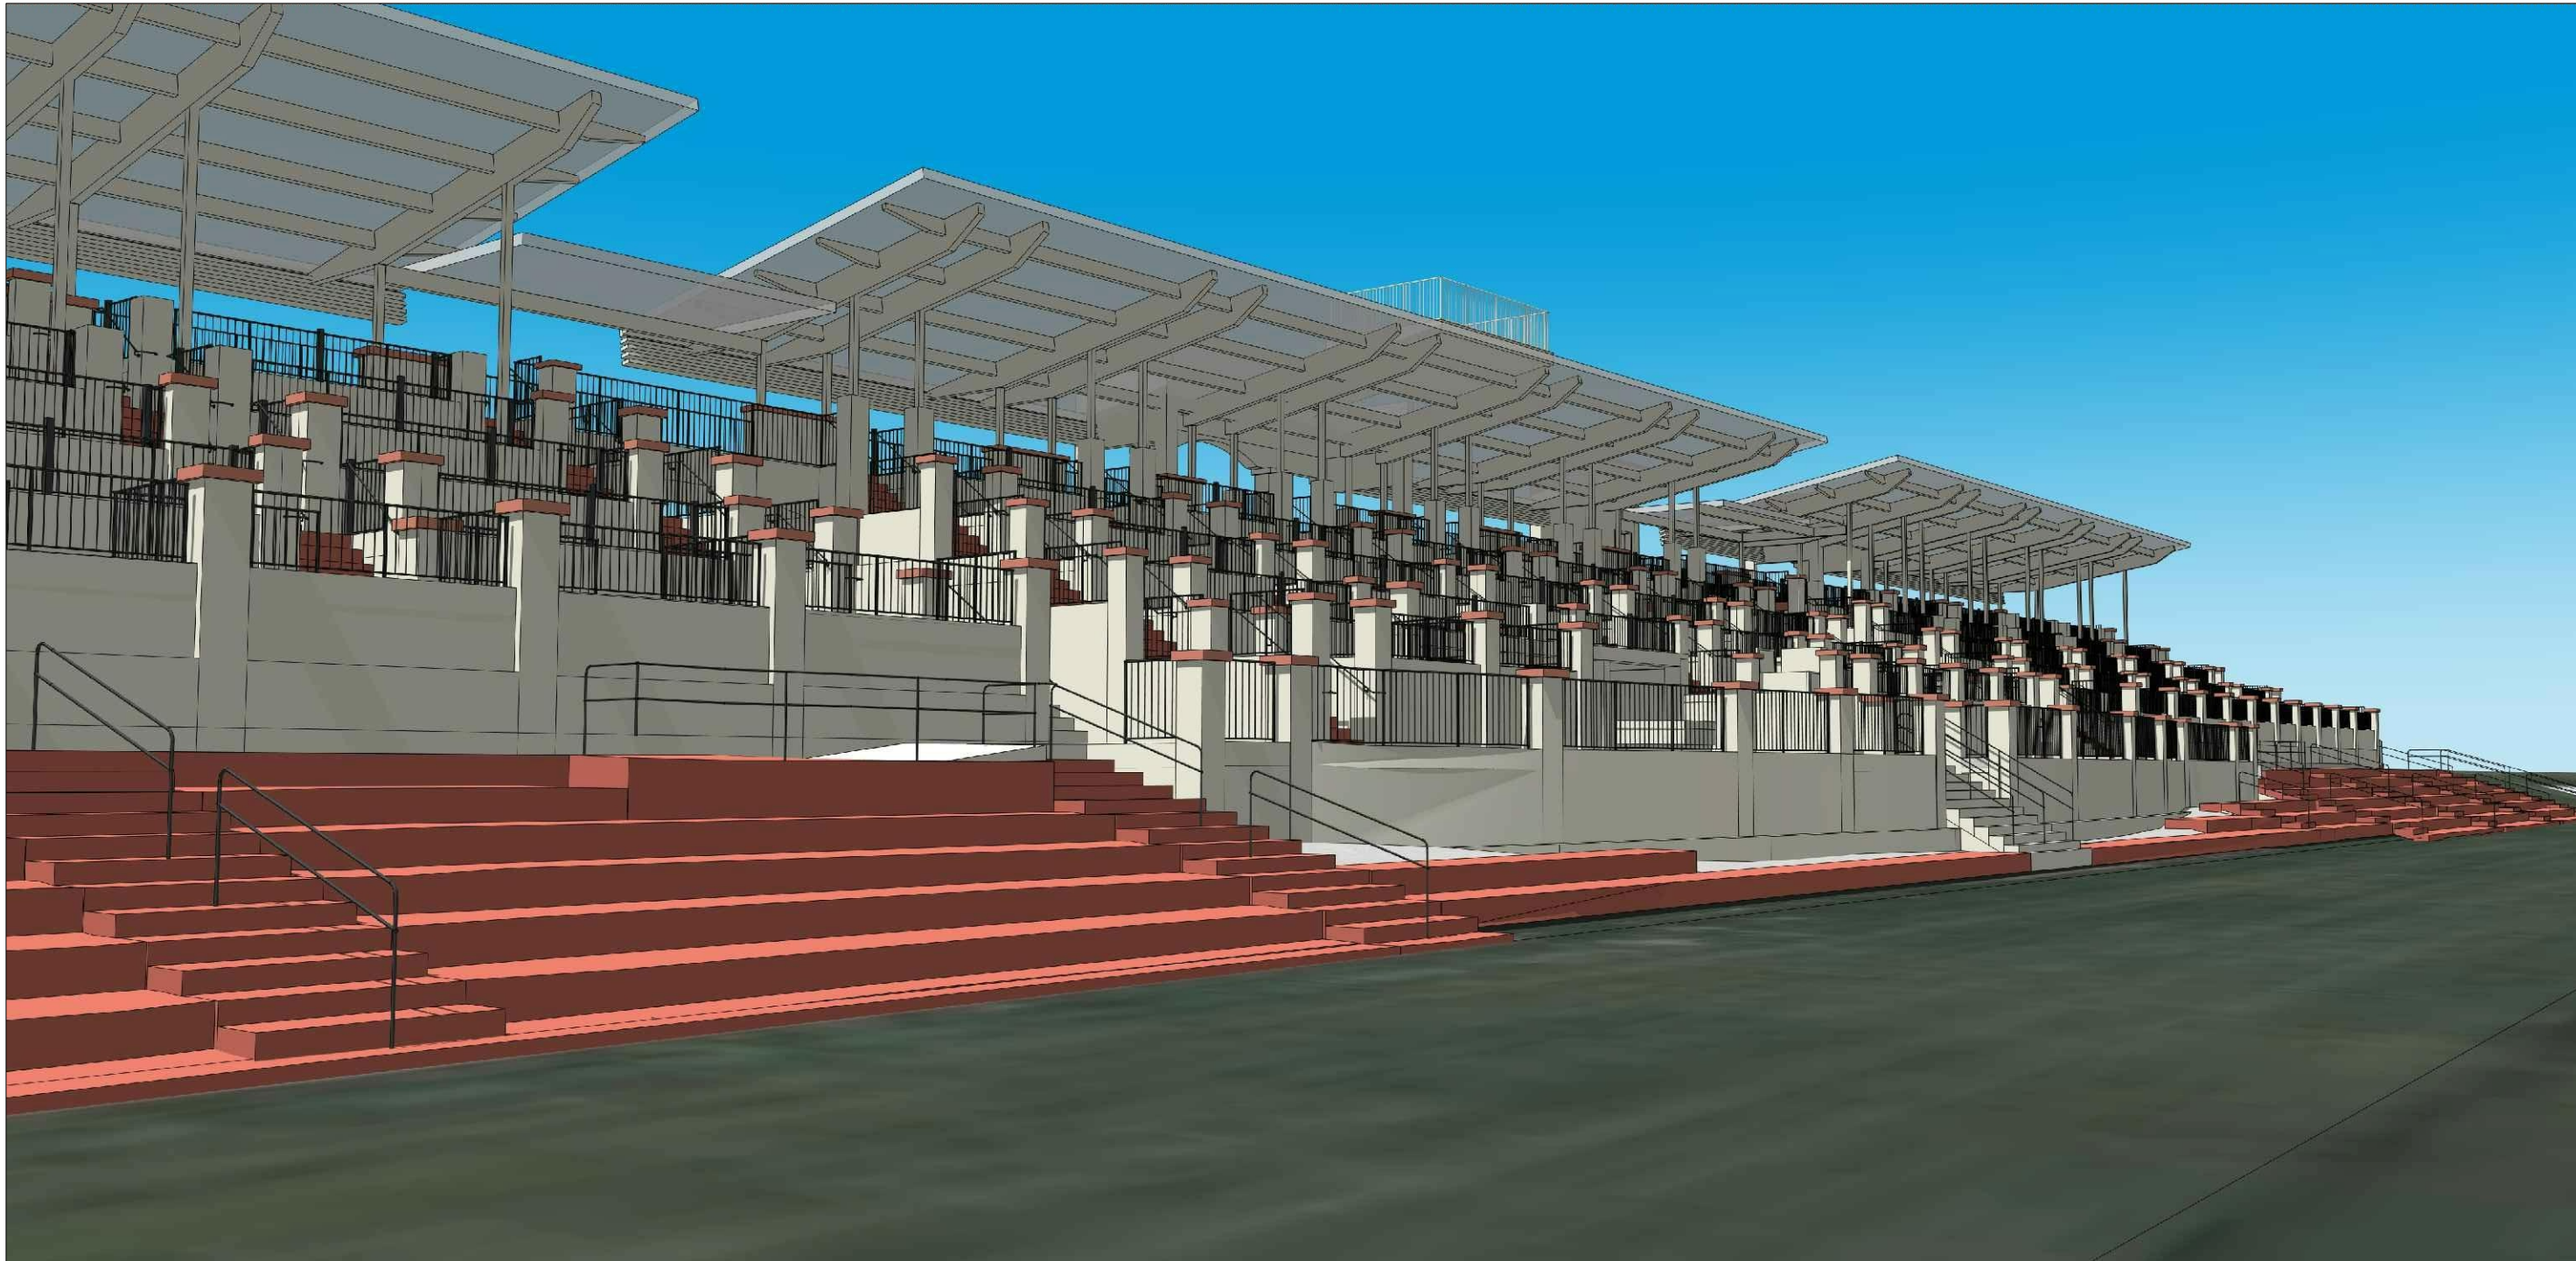


04 PROPOSED SOUTHEAST VIEW
SCALE: N.T.S.

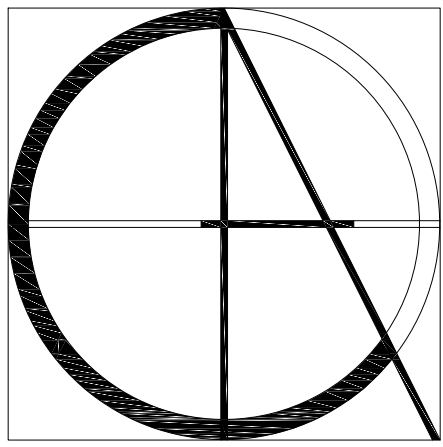

Claren Architecture + Design, Inc.
AA26002865
6400 CONGRESS AVE, SUITE 2150
BOCA RATON, FL 33487
561.961.4884
***.clarenarchitecture.com

Satdium Roof Replacement for:
National Polo Center
3667 120th Ave South,
Wellington, FL 33414
Stephan Claren

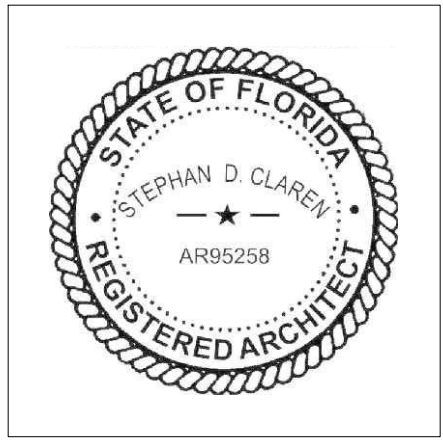

PROJECT #	24-026
DATE	4-28-2025
REV #	DATE
1	5-14-2025
SHEET #	