


Exhibit E - Proposed Roof Plan

MAIN LEVEL TOP OF SLAB  
EL. 0'-0" = 17.5' N.A. V.D.


Digitally signed by Jose L. Gonzalez

Date: 2024.08.23 15:41:07 -04'00'

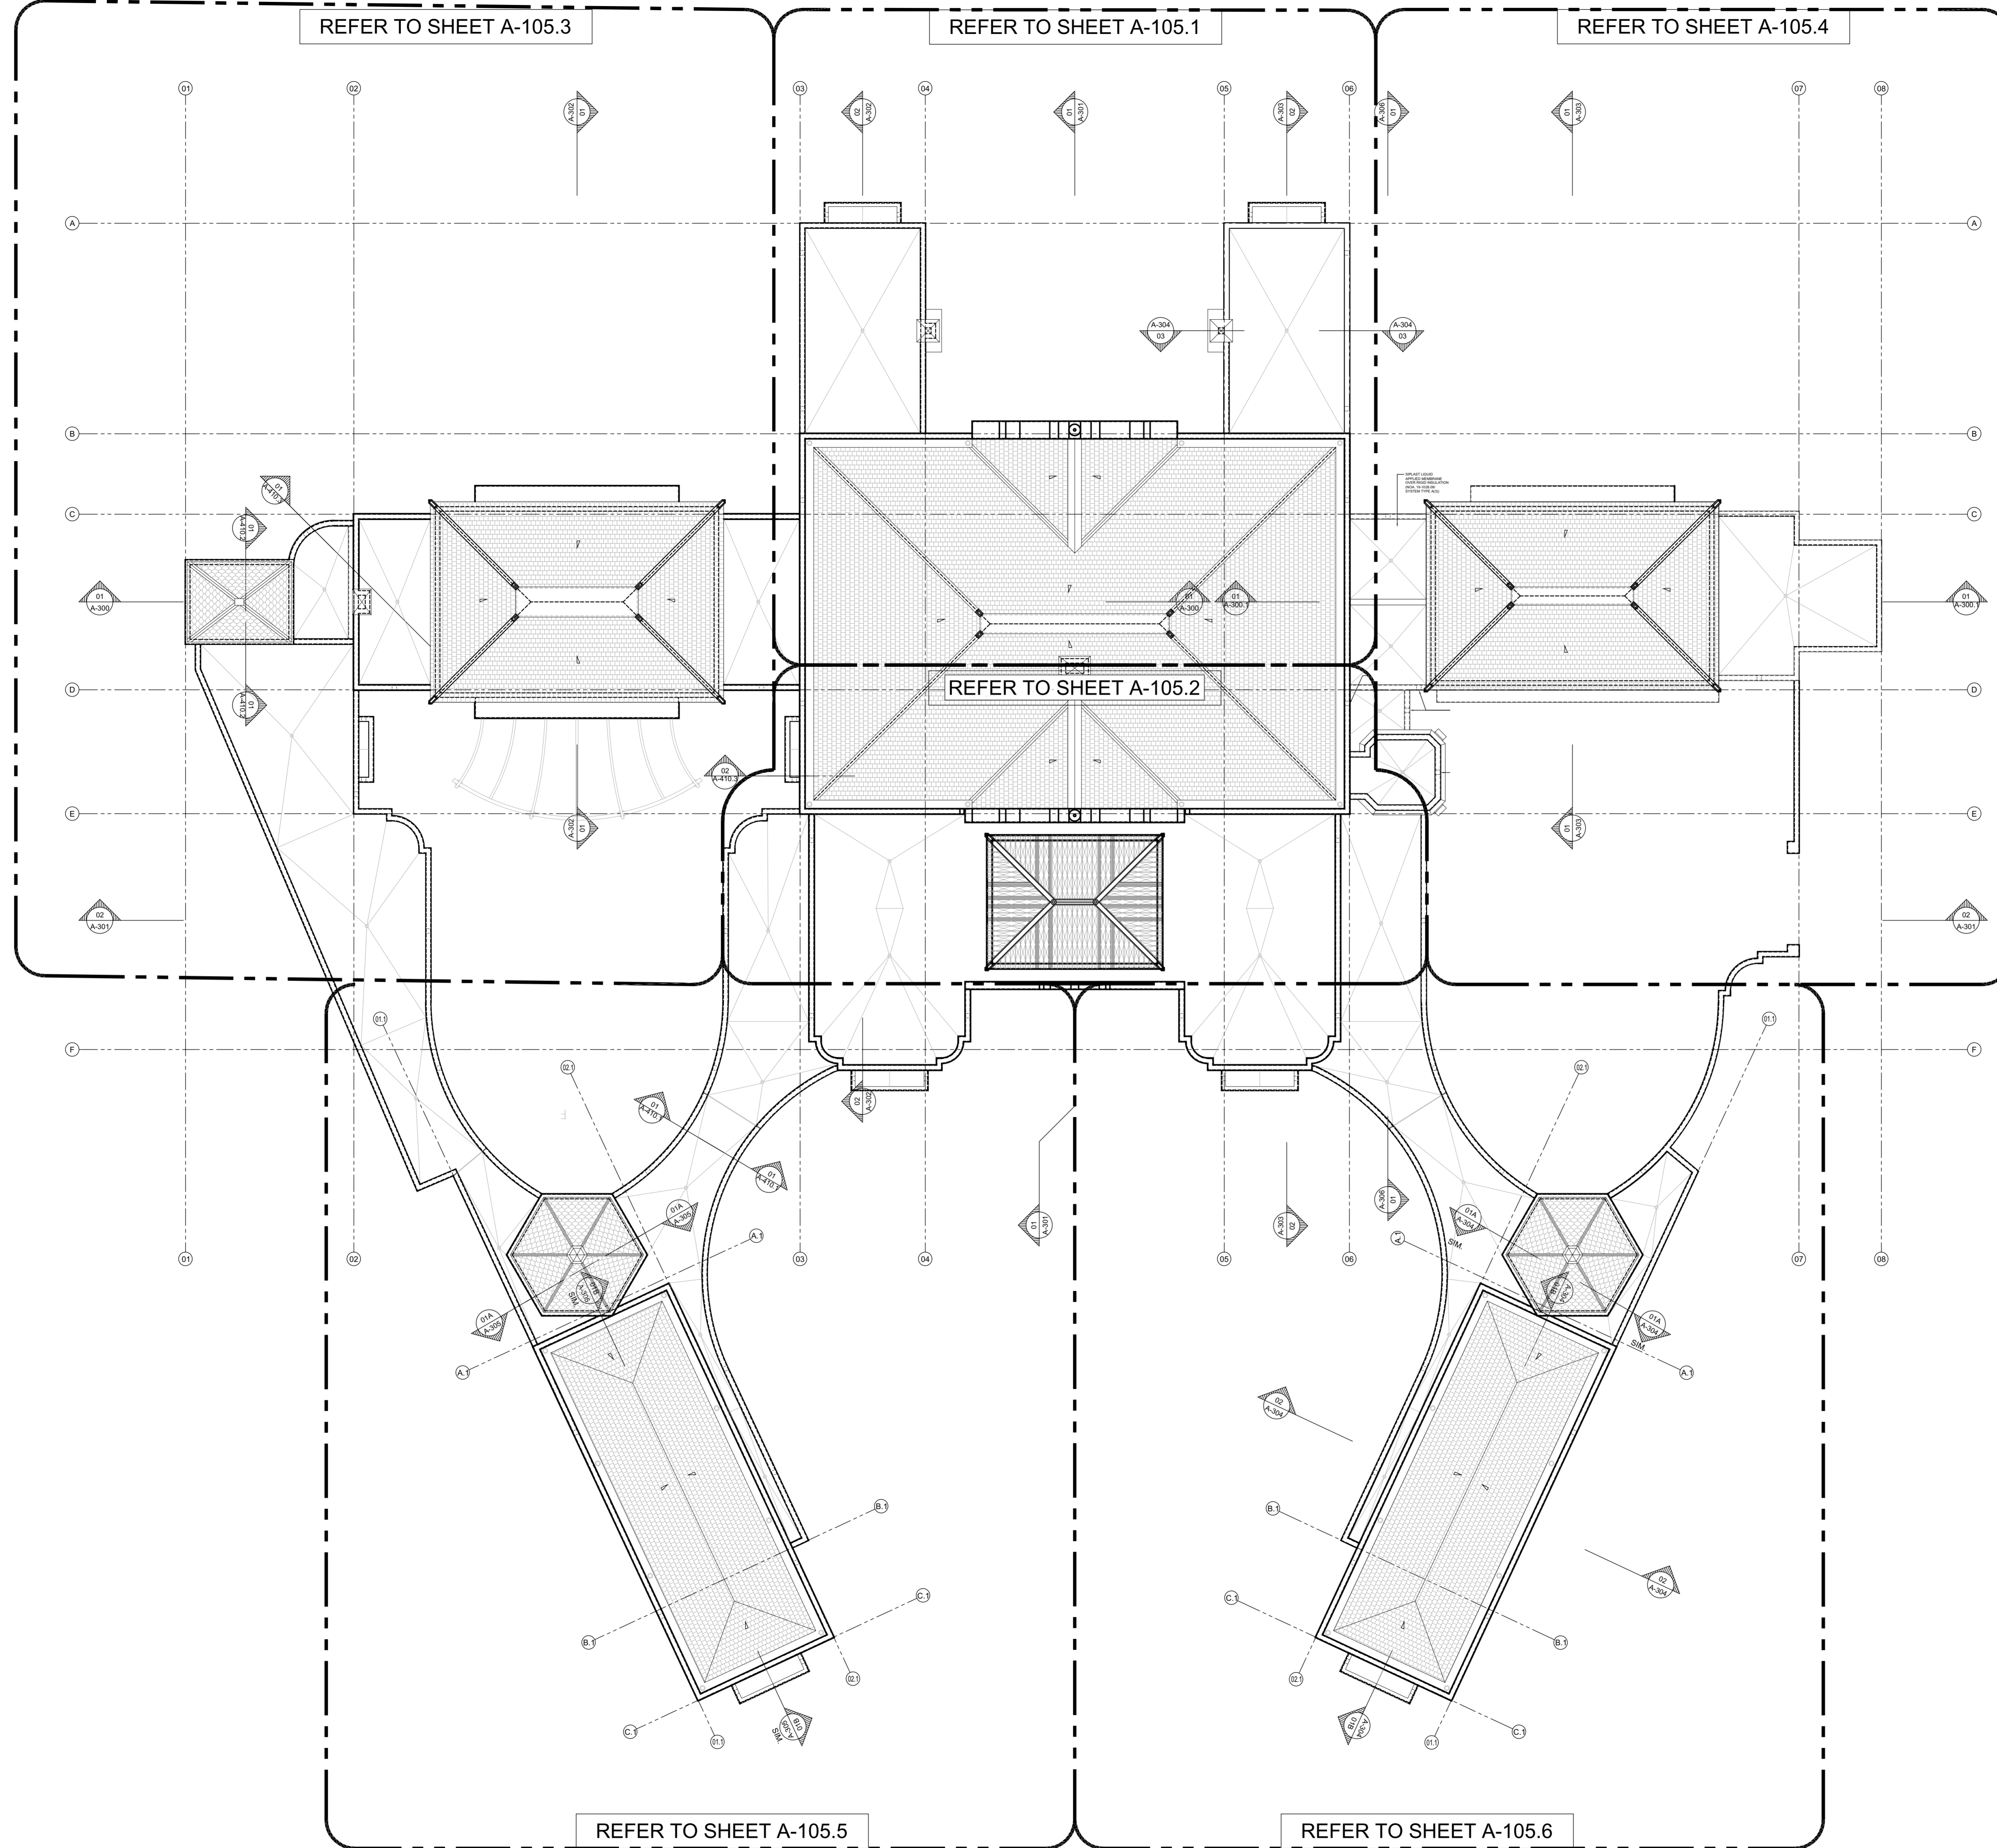

01 SCALE: 3/32" = 1'-0"

ROOF PLAN - OVERALL

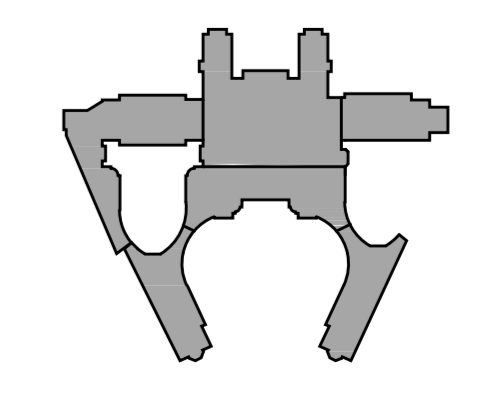

KEY PLAN - N.T.S.

<p>PROJECT NUMBER: 2022-04 DATE: 08/16/2024 DRAWN BY: CE/CO/CCRL CHECKED BY: JLGP</p>	<p>ARCHITECTS <b>PORTUONDO PEROTTI ARCHITECTS, INC.</b> Architecture, Planning, Interior Design 5717 S.W. 88 Street, Miami, Florida, 33144, USA Tel: (305) 260-9331 Fax: (305) 260-9318 http://www.portundo-perotti.com</p>
<p>OWNER <b>FAR NIENTE STABLES VII LLC</b> 13808 FAIRLANE COURT, WELLINGTON, FL 33414</p>	<p>ARCHITECTS <b>PORTUONDO PEROTTI ARCHITECTS, INC.</b> Architecture, Planning, Interior Design 5717 S.W. 88 Street, Miami, Florida, 33144, USA Tel: (305) 260-9331 Fax: (305) 260-9318 http://www.portundo-perotti.com</p>
<p>TITLE: <b>ROOF PLAN OVERALL</b></p>	<p>DATE: 08/16/2024</p>
<p>SHEET: <b>A-105.0</b></p>	<p>SCALE: 3/32" = 1'-0"</p>
<p>OF</p>	<p>© COPYRIGHT 2009</p>

ISSUED FOR PERMIT - 08.16.2024

THE ABOVE FORMAT, TECHNIQUE AND DESIGN ARE THE PROPERTY OF PORTUONDO PEROTTI ARCHITECTS, INC. NO PART THEREOF SHALL BE COPIED, DISCLOSED TO OTHERS, OR USED WITHOUT THE WRITTEN CONSENT OF THE ARCHITECT.