

REVISIONS



CHICKEN SALAD CHICK RESTAURANT - WELLINGTON

OWNER/REP: MILES COGGINS, DIRECTOR OF DESIGN AND CONSTRUCTION, CHICKEN SALAD CHICK, 724 NORTH DEAN ROAD, AUBURN, AL 36830, PH: 561-261-7755

PROJECT LOCATION: 12792 FOREST HILL BOULEVARD, WELLINGTON, FL 33414


GENERAL CONTRACTOR: ROYAL FAMILY BUSINESSES, CONSTRUCTION MANAGER, MIKE TRAWMELL, 324 SW 16TH STREET, BELLE GLADE, FL 33430, PH: 561-261-7755

BPF
DESIGN INCORPORATED
ARCHITECTURE, DESIGN, & DRAWING SERVICES
AA 26001108
BRIAN P. FREDLEY, ASSOC. AIA, PROJECT MANAGER
DALLAS & PEACOCK, AIA, ARCHITECT
AR 0009706
207 FAIRVIEW AVENUE, DAYTONA BEACH, FL 32114
PH: (386) 257-0502 FX: (386) 257-1050
E-MAIL: bpfdesign@cltflr.com WEBSITE: bpfdesign.net

PROPOSED BUILDING ELEVATIONS

DATE: AUGUST 7, 2020	SHT NO. A4
SCALE:	

ARCHITECT'S / ENGINEER'S SEAL

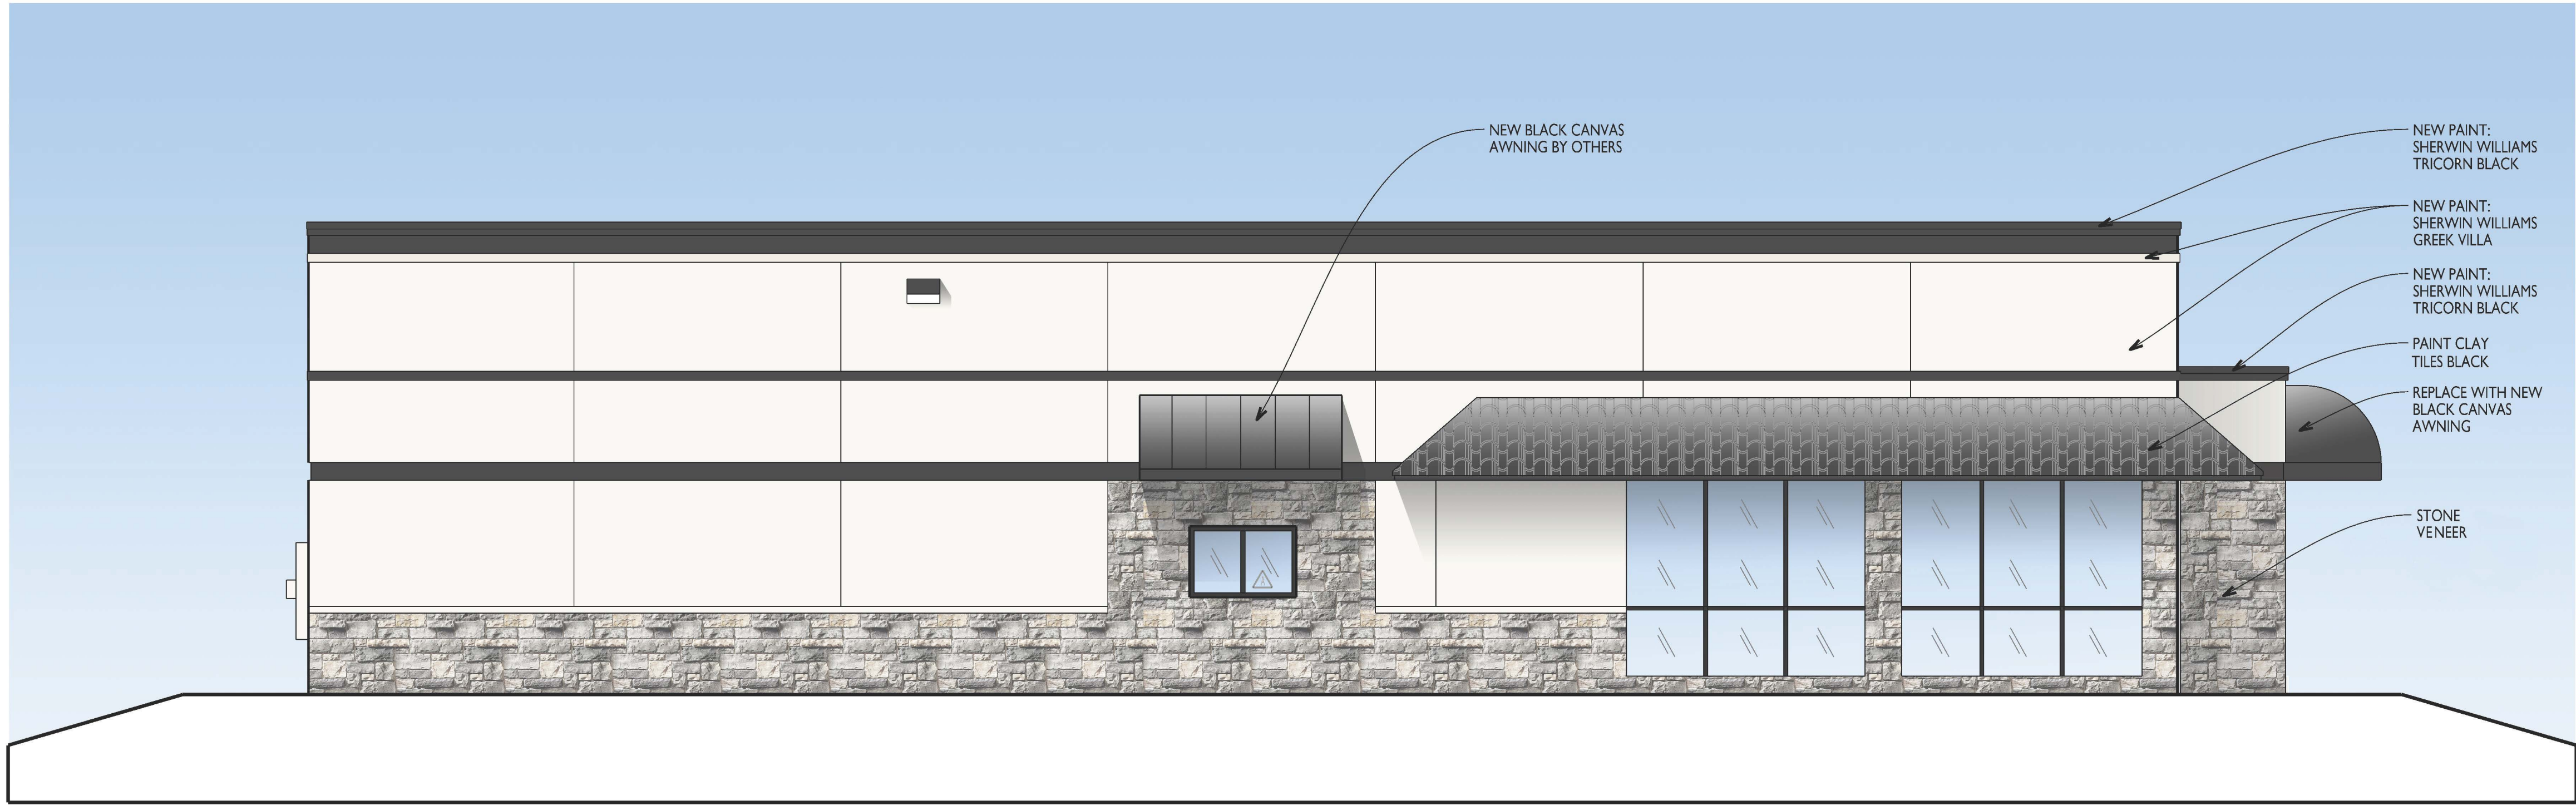

PROPOSED BUILDING ELEVATION
SCALE: 1/4"=1'-0"
NORTH ELEVATION



PROPOSED BUILDING ELEVATION
SCALE: 1/4"=1'-0"
SOUTH ELEVATION

GENERAL NOTES:
ALL GENERAL & SUB-CONTRACTORS TO FIELD VERIFY ALL DIMENSIONS.
ELECTRICAL, WATER, SEWER AND GAS SERVICE LOCATIONS.
ALL WORK MUST COMPLY WITH THE 2017 6TH EDITION (EXPOSURE "D")
OF THE FLORIDA BUILDING CODE SECT. 1609/ 163 MPH WIND LOAD
AND THE FLORIDA ACCESSIBILITY CODE FOR BUILDING CONSTRUCTION
ALL DOOR & WINDOW OPENINGS TO MEET OR EXCEED DESIGN PRESSURE RANGE
AS SPECIFIED ON SHEET TBL
THE BUILDING RISK CATEGORY IS "II"
INTERNAL PRESSURE COEFFICIENT IS .18 IN ACCORDANCE WITH ASCE 7-10
ALL GLAZING IS TO BE IMPACT RESISTANT

REVISIONS

CHICKEN SALAD CHICK RESTAURANT - WELLINGTON

OWNER/REP.: MILES COGGINS, DIRECTOR OF DESIGN AND CONSTRUCTION, CHICKEN SALAD CHICK, 724 NORTH DEAN ROAD, AUBURN, AL 36830, PH: 561/261-7755
PROJECT LOCATION: 12792 FOREST HILL BOULEVARD, WELLINGTON, FL 33414
GENERAL CONTRACTOR: ROYAL FAMILY BUSINESSES, CONSTRUCTION MANAGER, MIKE TRAMMELL, 324 SW 16TH STREET, BELLE GLADE, FL 33400, PH: 561-261-7755

BPF

DESIGN INCORPORATED

ARCHITECTURE, DESIGN, & DRAWING SERVICES

#AA 26001108

BRIAN P. FREDLEY, ASSOC. AIA, PROJECT MANAGER

DALLAS B. PEACOCK, AIA, ARCHITECT

#AR 0009706

207 FAIRVIEW AVENUE, DAYTONA BEACH, FL 32114

PH: (386) 257-5502 FX: (386) 257-1050

E-MAIL: bpfdesign@cfclrr.com WEBSITE: bpfdesign.net

PROPOSED BUILDING ELEVATIONS

DATE: AUGUST 7, 2020

SCALE:

SHT NO. XI

ARCHITECT'S / ENGINEER'S SEAL