

ARCHITECTS

DESIGN R ARCHITECTS, L.L.P
D.B.A: ROSICKI-HYDE ARCHITECTS
205 WORTH AVE. SUITE 120 PALM BEACH, FL 33480
848 UPLAND ROAD WEST PALM BEACH, FL 33401
WWW.ROSICKIHYDEARCHITECTS.COM
INFO@DESIGNRARCHITECTS.COM

MATERIAL SCHEDULE

MATERIAL	FINISH
1 STANDING SEAM ROOF SYSTEM	BURNISHED SLATE
2 NUCOR BUILDINGS R-PANEL METAL WALL PANEL SYSTEM	WARM WHITE
3 NUCOR BUILDINGS R-PANEL METAL WALL PANEL -TRIMS	REGAL WHITE
4 C.H.I. OVERHEAD METAL DOOR	WHITE
5 NUCOR METAL WALK DOOR- POWDER COATED	BRONZE
6 ALUMINUM IMPACT RATED WINDOWS/DOORS	DARK BRONZE
7 STUCCO – SAND TEXTURED FINISH	BEHR SPUN WOOL N220-1
8 STUCCO – SAND TEXTURED FINISH	BEHR POLAR BEAR N210-2
9 ALUMINUM GUTTER	DARK BRONZE
10 WOOD	WALNUT STAIN
11 ELDORADO STONE VENEER	FIELDLEDGE RANCHERS RIDGE

5 MATERIAL SCHEDULE

SCALE:NTS

1) BUILDING C - WEST ELEVATION

SCALE:1/8"=1'-0"

2) BUILDING C – EAST ELEVATION

SCALE:1/8"=1'-0"

SCALE: 1/8" = 1'-0"

SCALE:1/8"=1'-0"


DRAWINGS AND SPECIFICATIONS, AS INSTRUMENTS OF SERVICE, ARE THE EXCLUSIVE PROPERTY OF DESIGNRARCHITECTS FL, L.L.P. WHETHER THE PROJECT FOR WHICH THEY WERE PREPARED IS EXECUTED AND CONSTRUCTED OR NOT. THESE DOCUMENTS ARE NOT TO BE REPRODUCED IN ANY FORM AND THEY ARE NOT TO BE USED BY THE PROJECT OWNER/CLIENT NOR ANY OTHER ENTITY ON ANY OTHER PROJECTS OR FOR ANY EXTENSIONS OR ADDITIONS OR ALTERATIONS TO THE ORIGINAL PROJECT EXCEPT BY WRITTEN AUTHORIZATION AND PERMISSION FROM AND AGREEMENT WITH DESIGNRARCHITECTS FL, L.L.P.. SHOULD A CAD FILE BE PROVIDED TO THE CONTRACTOR HE SHALL USE THIS AT HIS RISK AND HOLD THE ARCHITECT HARMLESS, BY NO MEANS MAY THESE DRAWINGS BE REPRODUCED.

14883 50TH ST S
WELLINGTON, FL 33414


PROPOSED ELEVATIONS

DATE:	03/27/25	PROJECT NO.:	2507
SCALE:	AS NOTED	DRAWING NO.:	
DRAWN BY:	STS		
CHECKED BY:	RRR		
SHEET NO.:			A-2

A-2

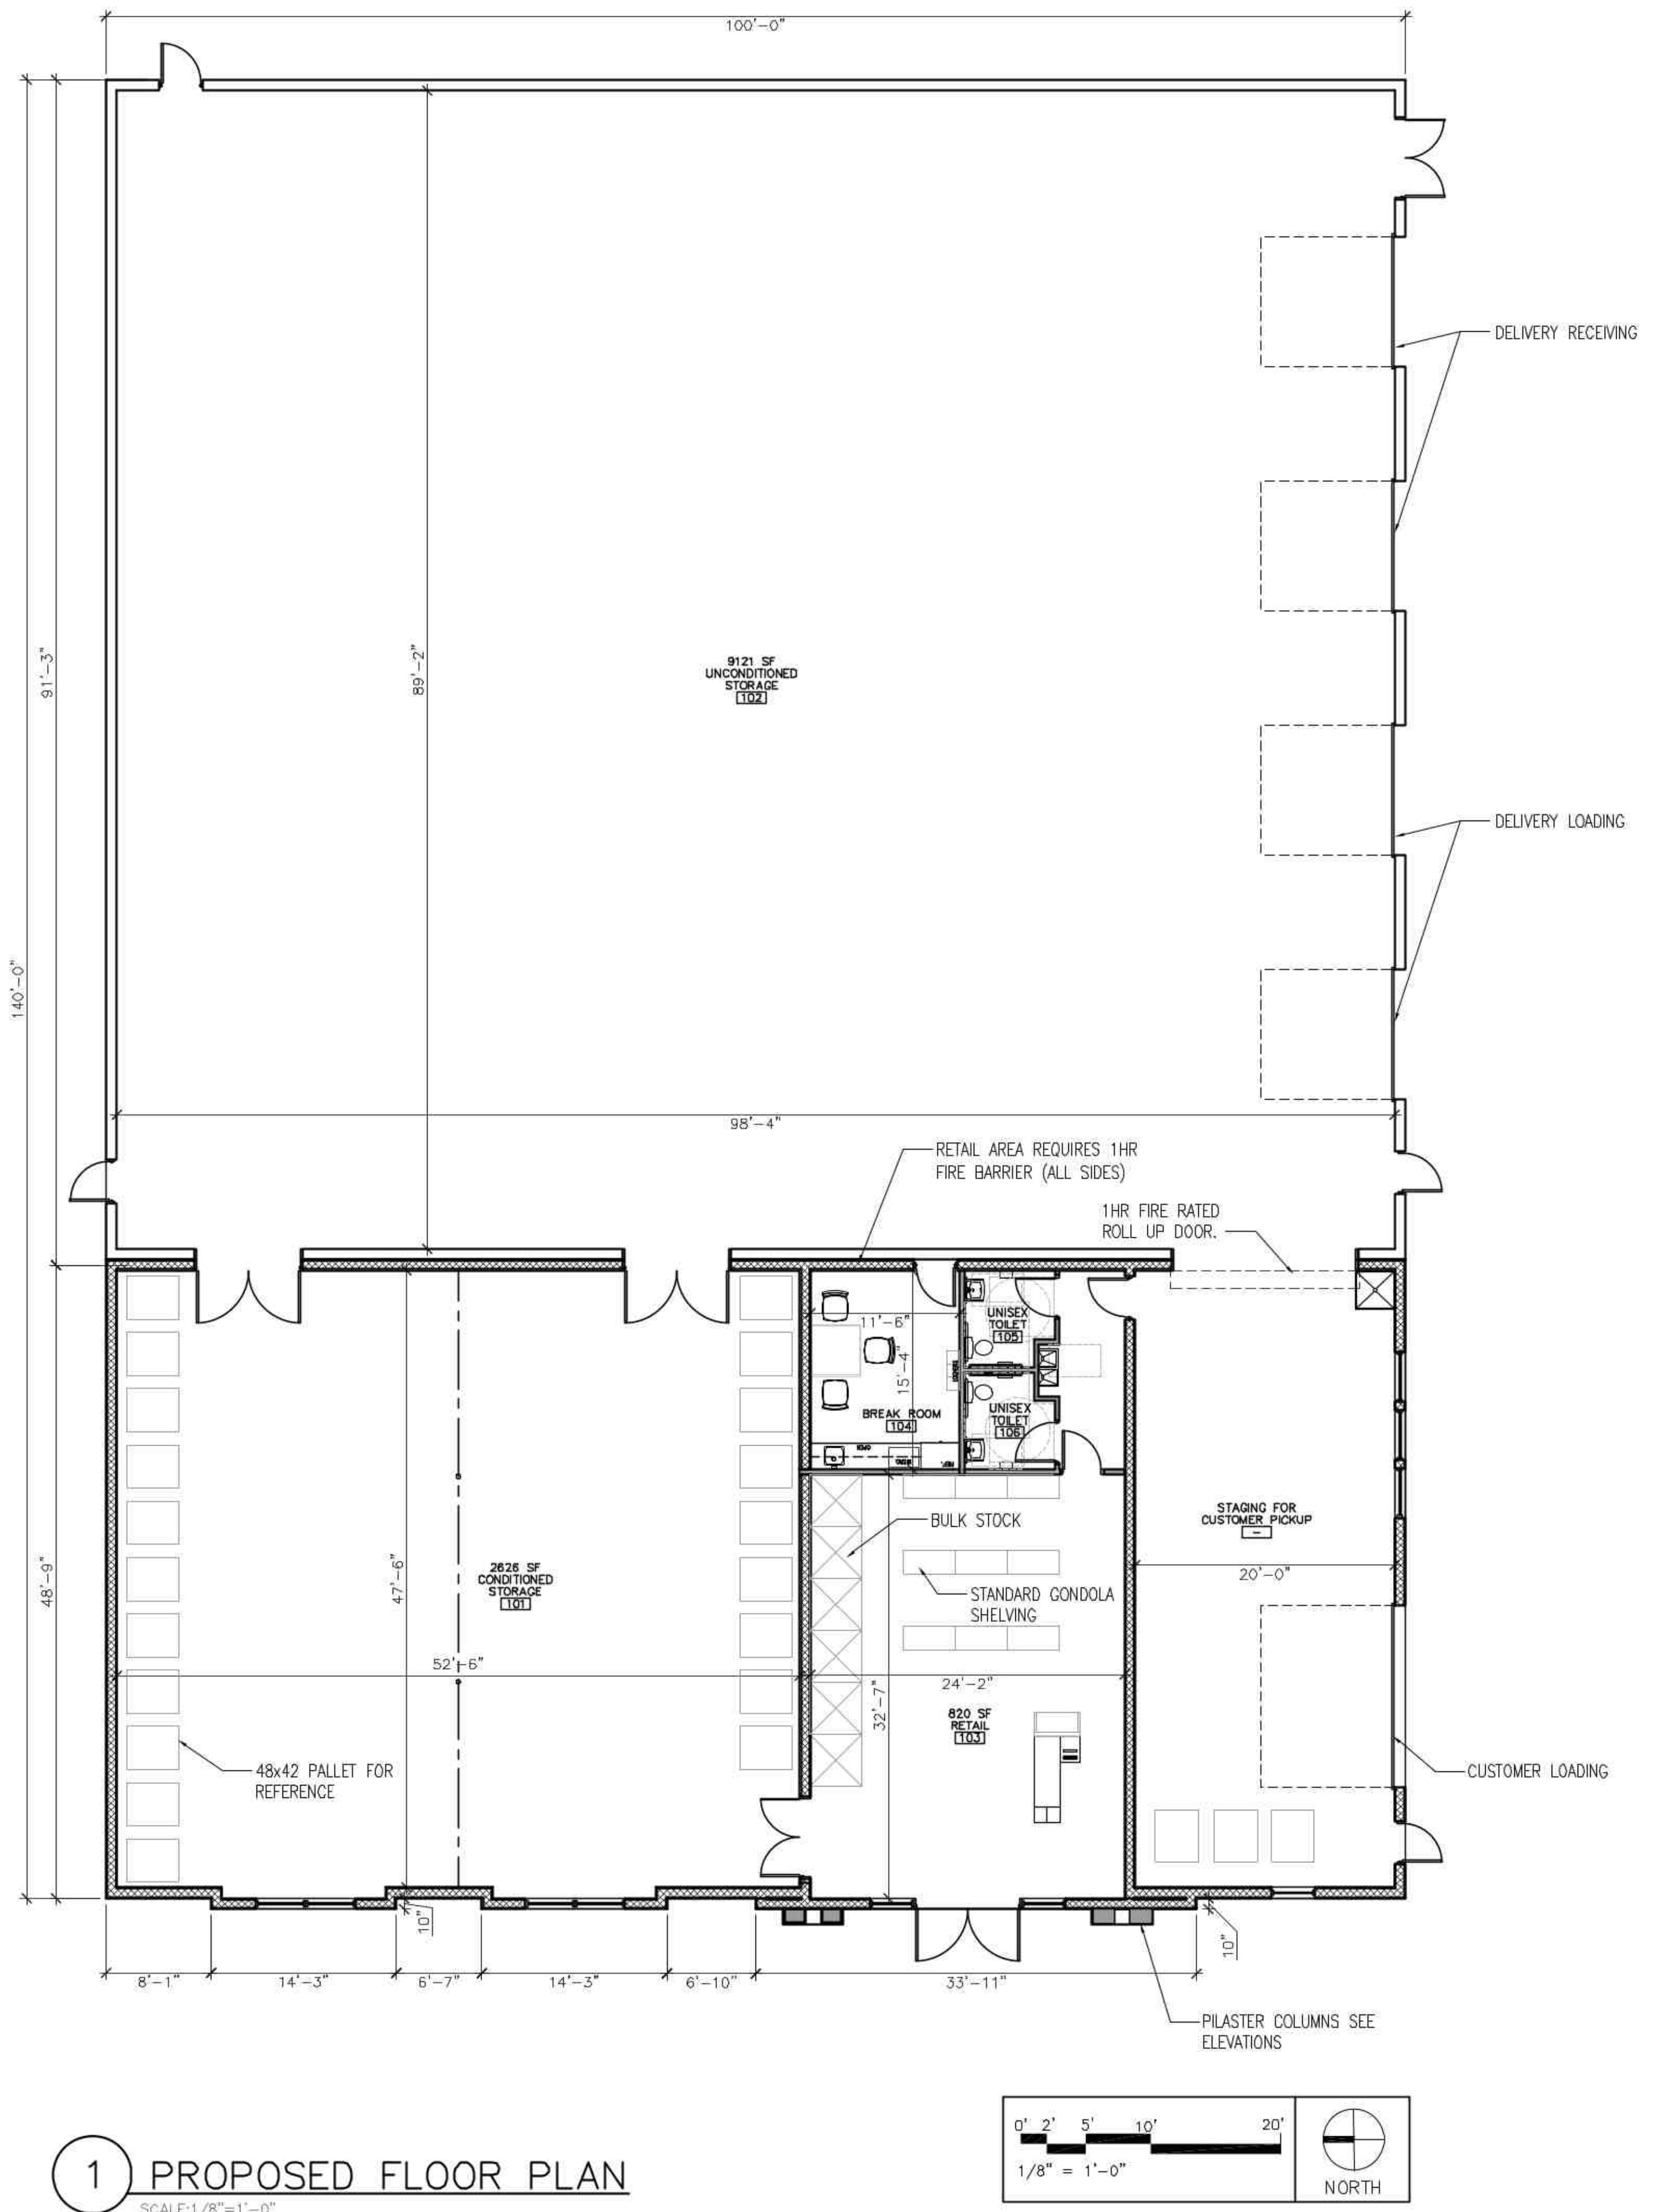

1 PROPOSED FLOOR PLAN

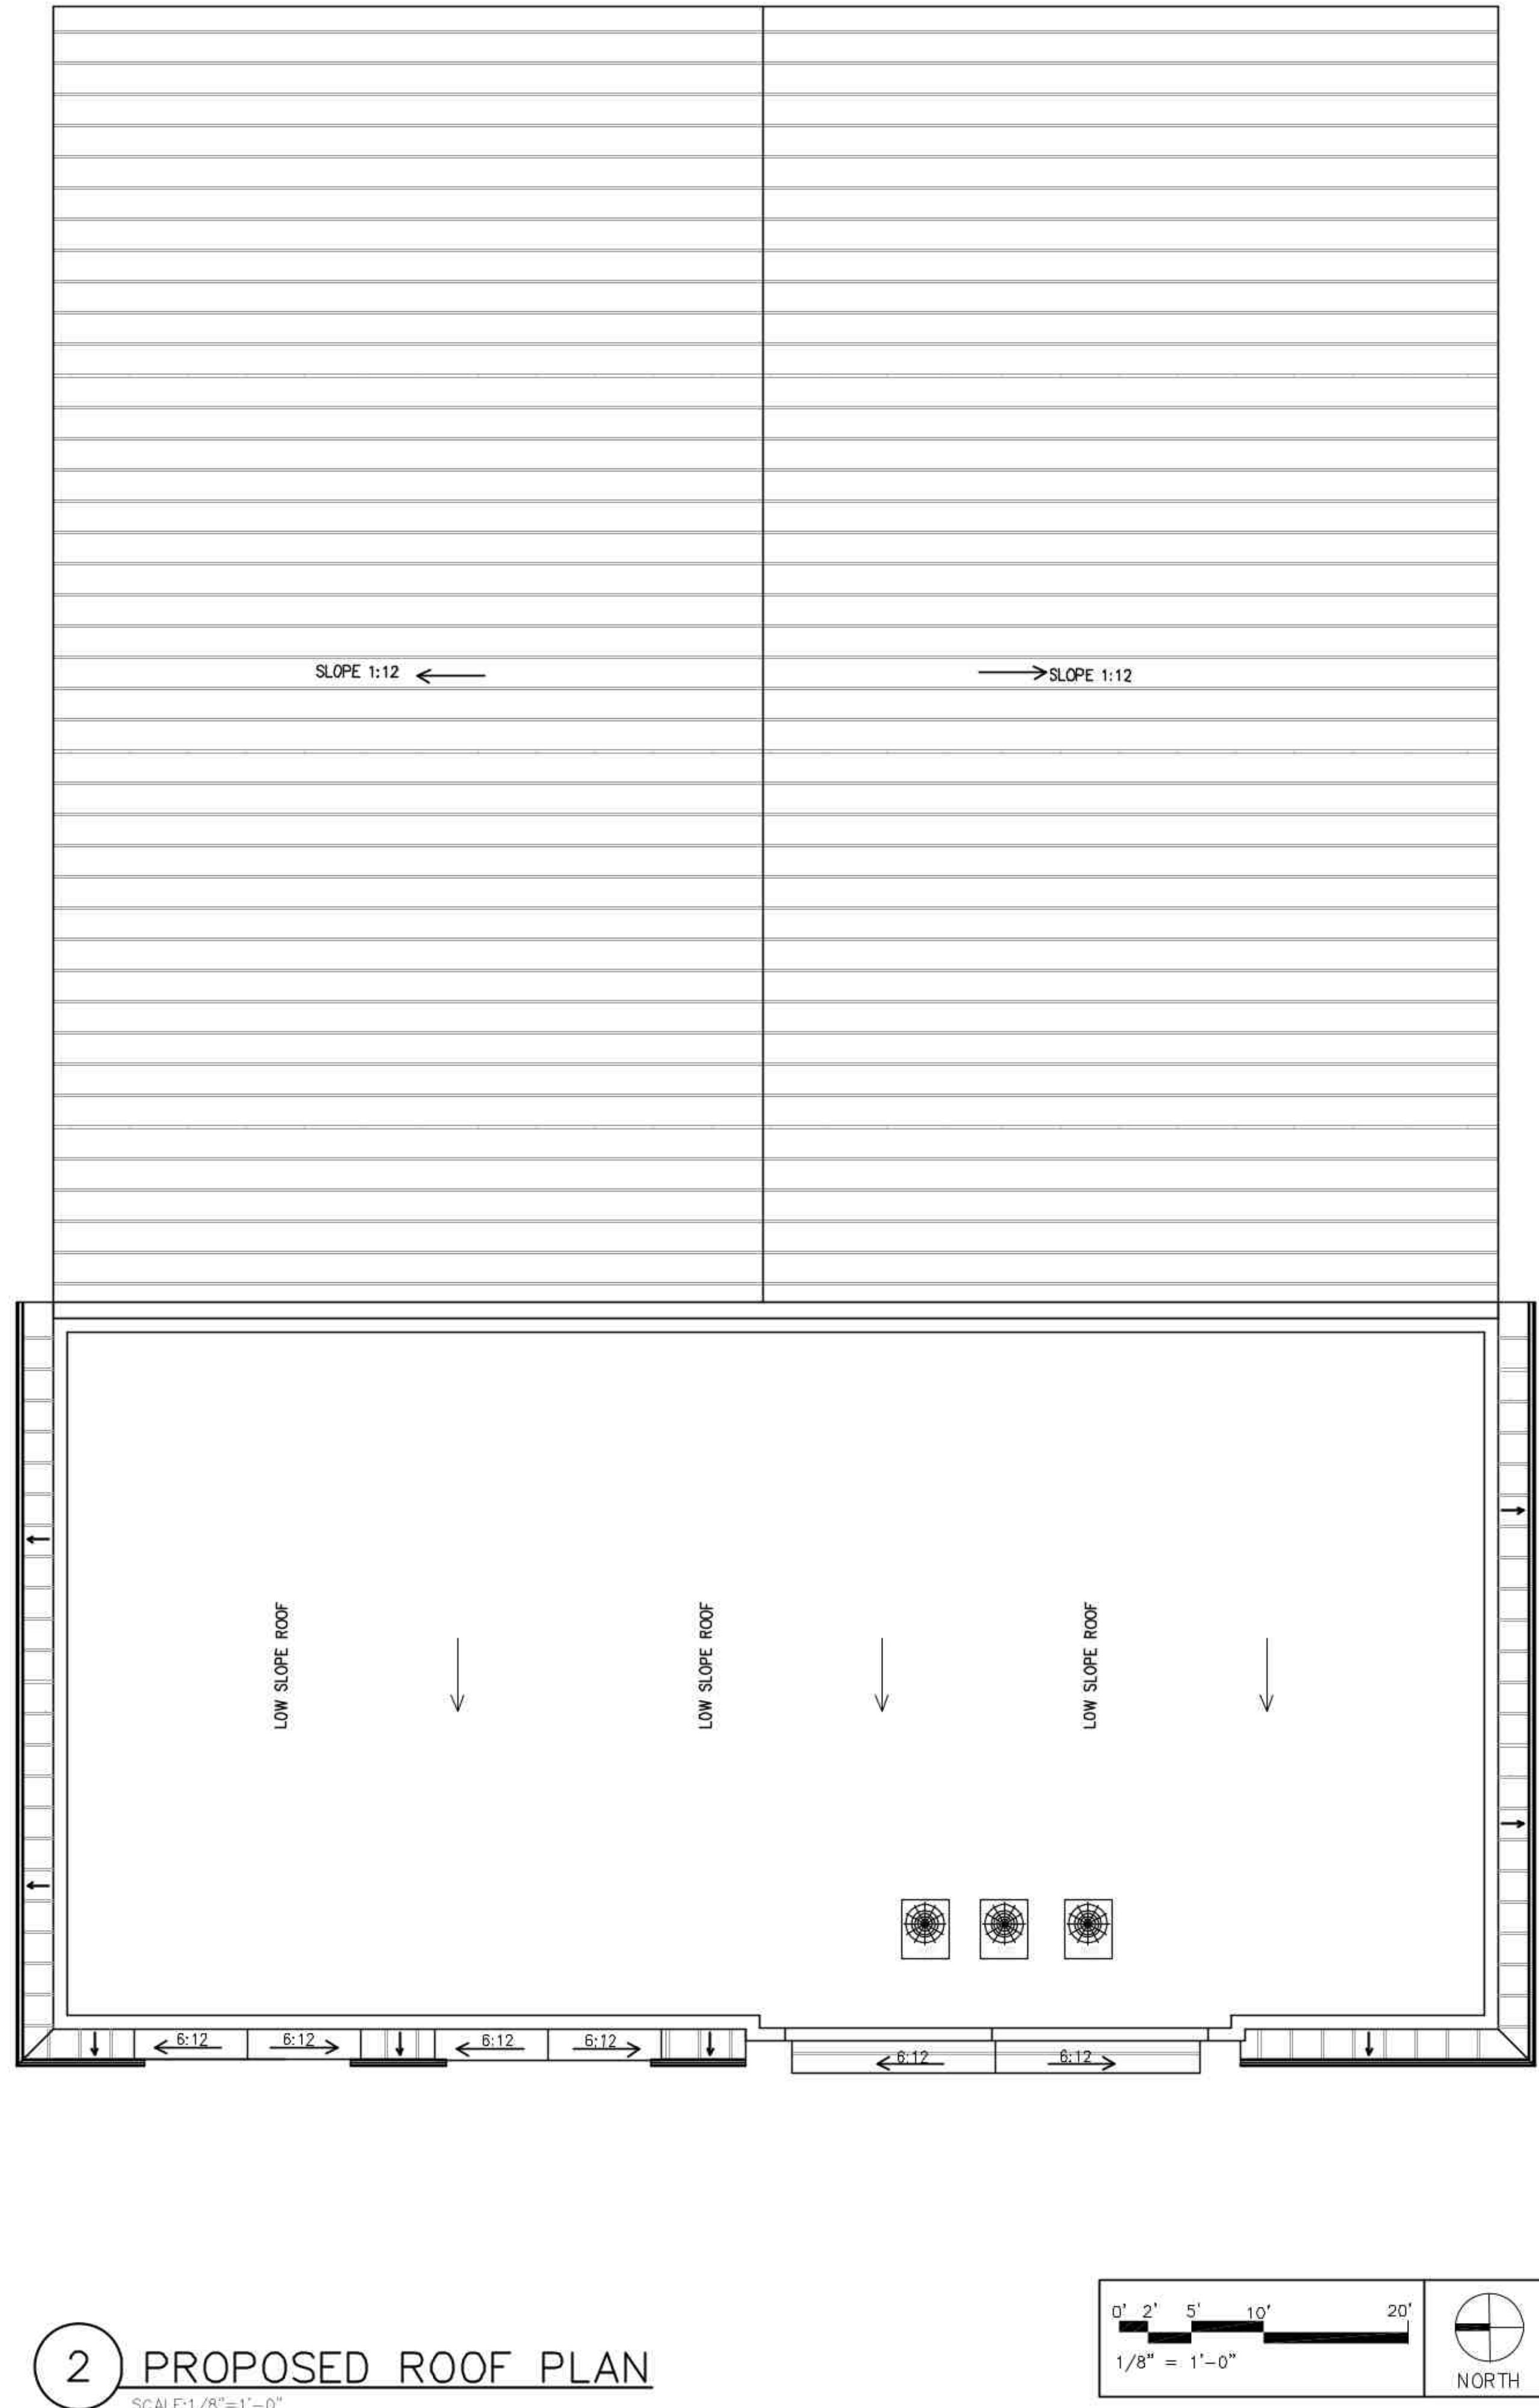

2 PROPOSED ROOF PLAN

DRAWINGS AND SPECIFICATIONS, AS INSTRUMENTS OF SERVICE, ARE THE EXCLUSIVE PROPERTY OF DESIGNARCHITECTS FL, LLP. WHETHER THE PROJECT FOR WHICH THEY WERE PREPARED IS EXECUTED AND CONSTRUCTED OR NOT THESE DOCUMENTS ARE NOT TO BE REPRODUCED IN ANY FORM AND THEY ARE NOT TO BE USED BY THE PROJECT OWNER/CLIENT NOR ANY OTHER ENTITY ON ANY OTHER PROJECTS OR FOR ANY EXTENSIONS OR ADDITIONS OR ALTERATIONS TO THE ORIGINAL PROJECT EXCEPT BY WRITTEN AUTHORIZATION AND PERMISSION FROM AND AGREEMENT WITH DESIGNARCHITECTS FL, LLP.. SHOULD A CAD FILE BE PROVIDED TO THE CONTRACTOR HE SHALL USE THIS AT HIS RISK AND HOLD THE ARCHITECT HARMLESS. BY NO MEANS MAY THESE DRAWINGS BE REPRODUCED.

14883 50TH ST S
WELLINGTON, FL 33414

TITLE: PROPOSED FLOOR PLAN
& ROOF PLAN

DATE:	PROJECT NO.:
03/27/25	2507
SCALE:	DRAWING NO.:
AS NOTED	
DRAWN BY:	STS
CHECKED BY:	RRR
 SHEET NO.:	A-1

A-1