



Exhibit C - Enlargement of Proposed Site Plan for Building F

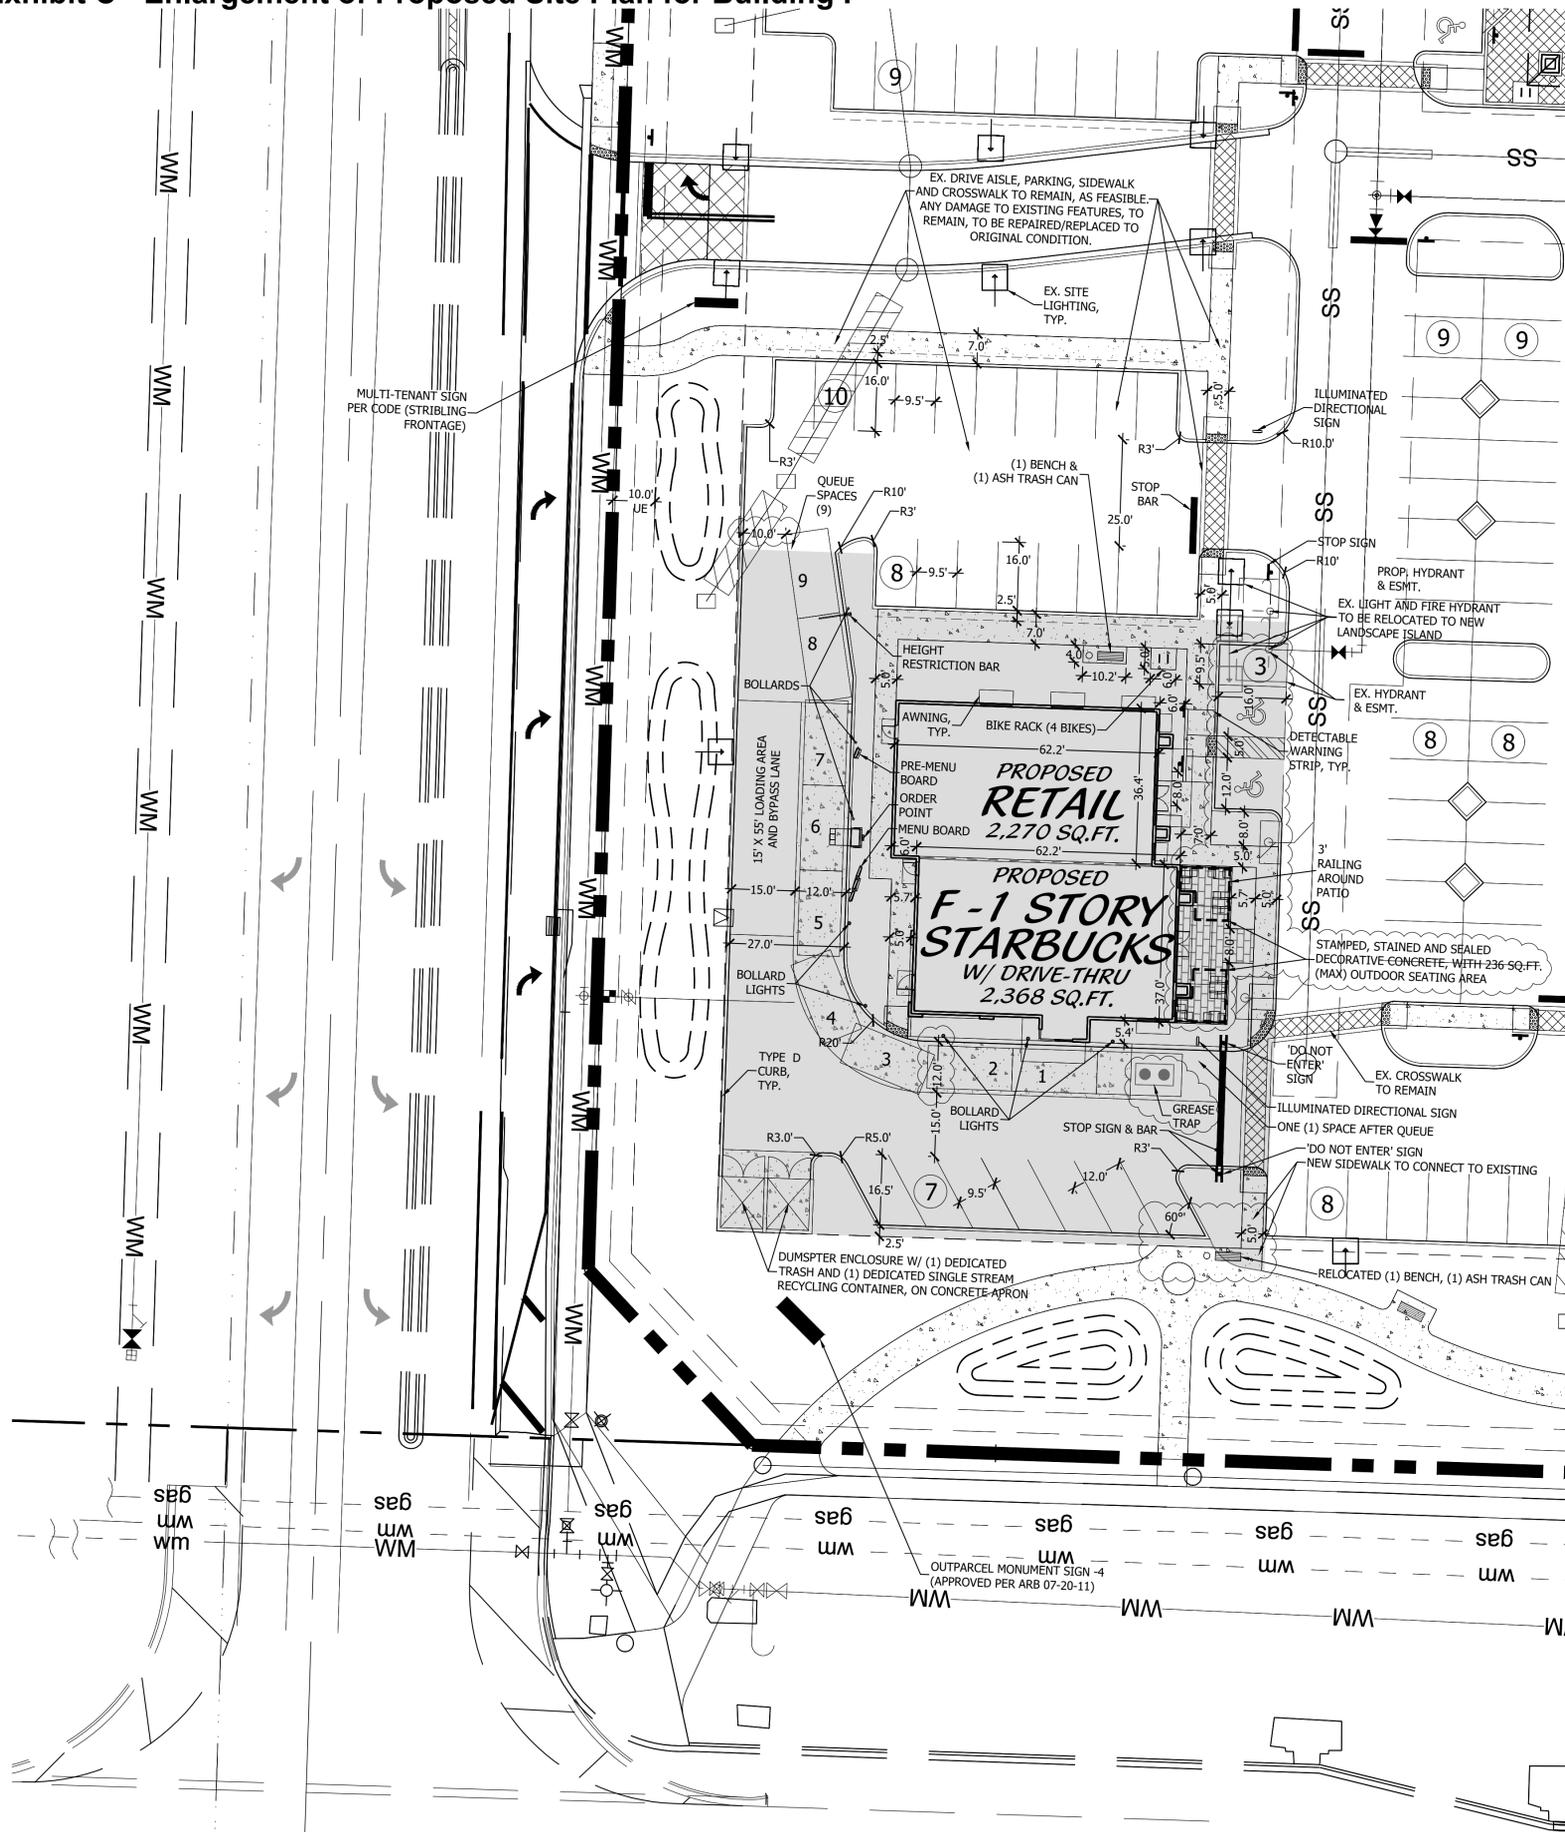

DRIVE-THRU CIRCULATION EXHIBIT

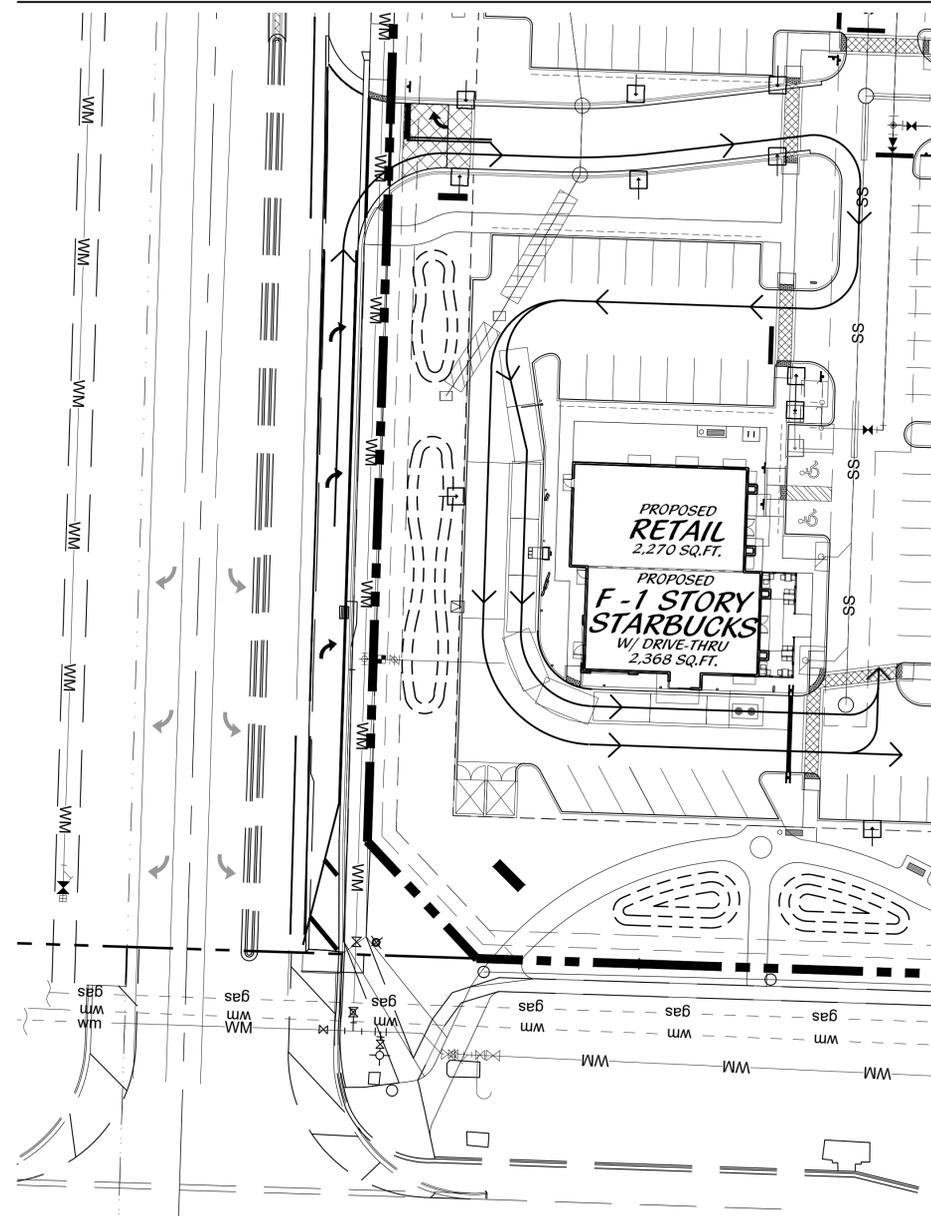


BUILDING F SITE DATA

BUILDING DATA	
BLDG F - RESTAURANT, FAST FOOD (35 SEATS INSIDE, 16 OUT)	2,368
BLDG F - RETAIL	2,270
TOTAL	4,638 SQ.FT.

PARKING CALCULATION		
	REQUIRED	PROVIDED
RETAIL (1 PER 200 SF @ 2,270 SF)	11	11
FAST FOOD RESTAURANTS (1 PER 3 SEATS, 35 SEATS INSIDE, 16 SEATS OUT)	17	17
TOTAL	28	28
HANDICAP SPACES (INCLUDED IN TOTAL)	2	2

LOADING ZONES		
	REQUIRED	PROVIDED
RETAIL / RESTAURANT FAST FOOD (1 LOADING SPACE PER 1ST 10,000 SQ.FT. + 1 EA. ADD. 100,000 SQ.ST.)	1	1

Starbucks Site Plan Enlargement

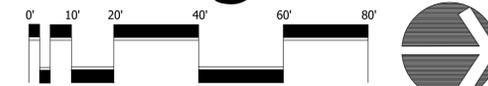

Scale: 1" = 20'

AFFECTED AREA



Cotleur & Hearing

Landscape Architects
Land Planners
Environmental Consultants
1934 Commerce Lane
Suite 1
Jupiter, Florida 33458
561.747.6336 • Fax 747.1377
www.cotleurhearing.com
Lic# LC-C000239

Village Green Center - Bldg. F
Ward Real Estate
Wellington, Florida

DESIGNED DEH, HK
DRAWN HK
APPROVED DEH
JOB NUMBER 06-0211
DATE 07-26-17
REVISIONS 09-06-17

Sept. 06, 2017 9:23:56 a.m.
Drawing: 06-0211 SP ARB STAR.DWG

SHEET 1 OF 5

© COTLEUR & HEARING, INC.
These drawings are the property of the architect and are not to be used for reproduction or in other projects except by agreement in writing with the architect. Immediately report any discrepancies to the architect.