

Exhibit B - Proposed Elevations



GRANOFF ARCHITECTS

330 RAILROAD AVENUE  
GREENWICH, CT 06830

203.625.9460

WWW.GRANOFFARCHITECTS.COM

**FARRELL ESTATES  
WELLINGTON**

FLORIDA

DATE: 03/11/2024

DRAWING NO.:


**LOT 2 - 5,500 SF  
MODEL 10**

© 2022 GRANOFF ARCHITECTS  
These drawings, concepts, designs and ideas are the property of Granoff Architects, P.C.  
They may not be copied, reproduced, disclosed to others, or used in connection with any  
work other than the specified project for which they were prepared, in whole or in part,  
without prior written consent of Granoff Architects, P.C.




1 OVERALL SITE PLAN

NTS

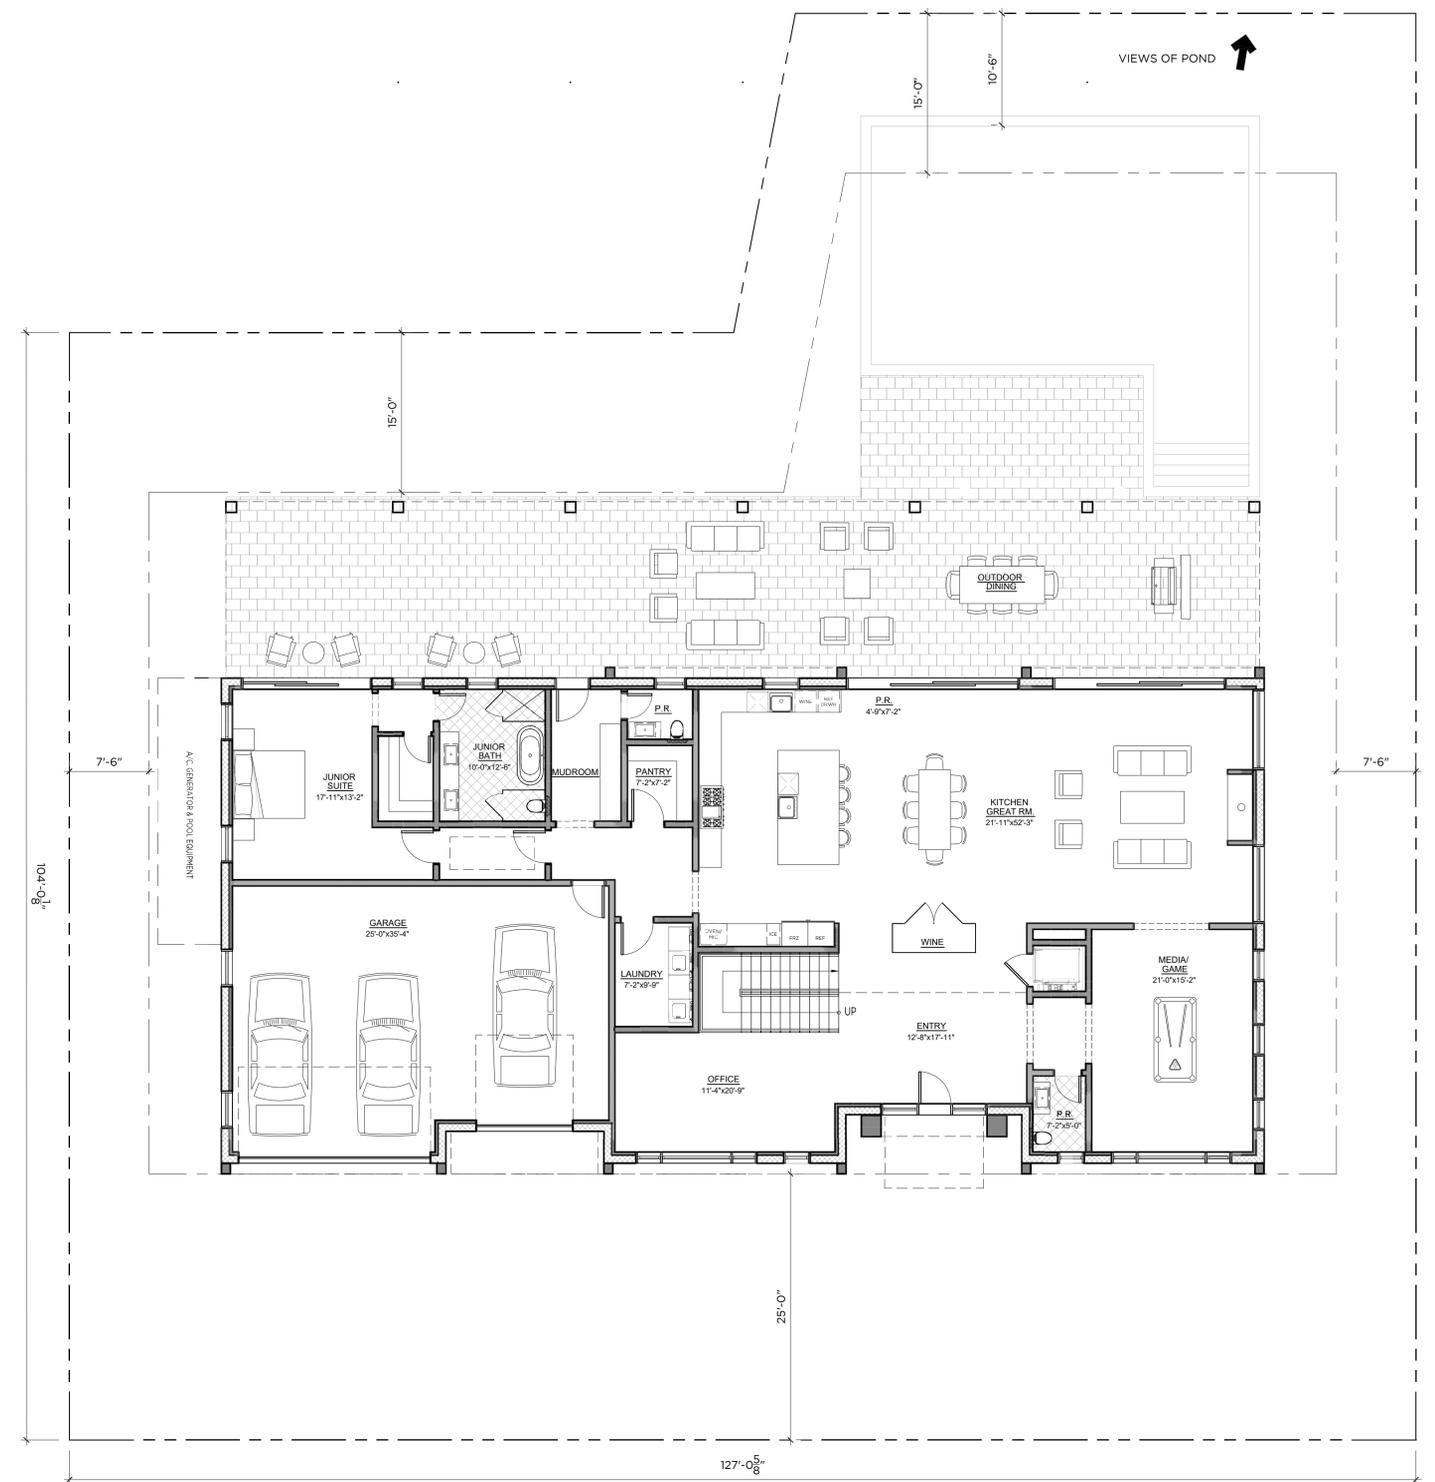


2 SITE PLAN - LOT #2

1/8"=1'-0"

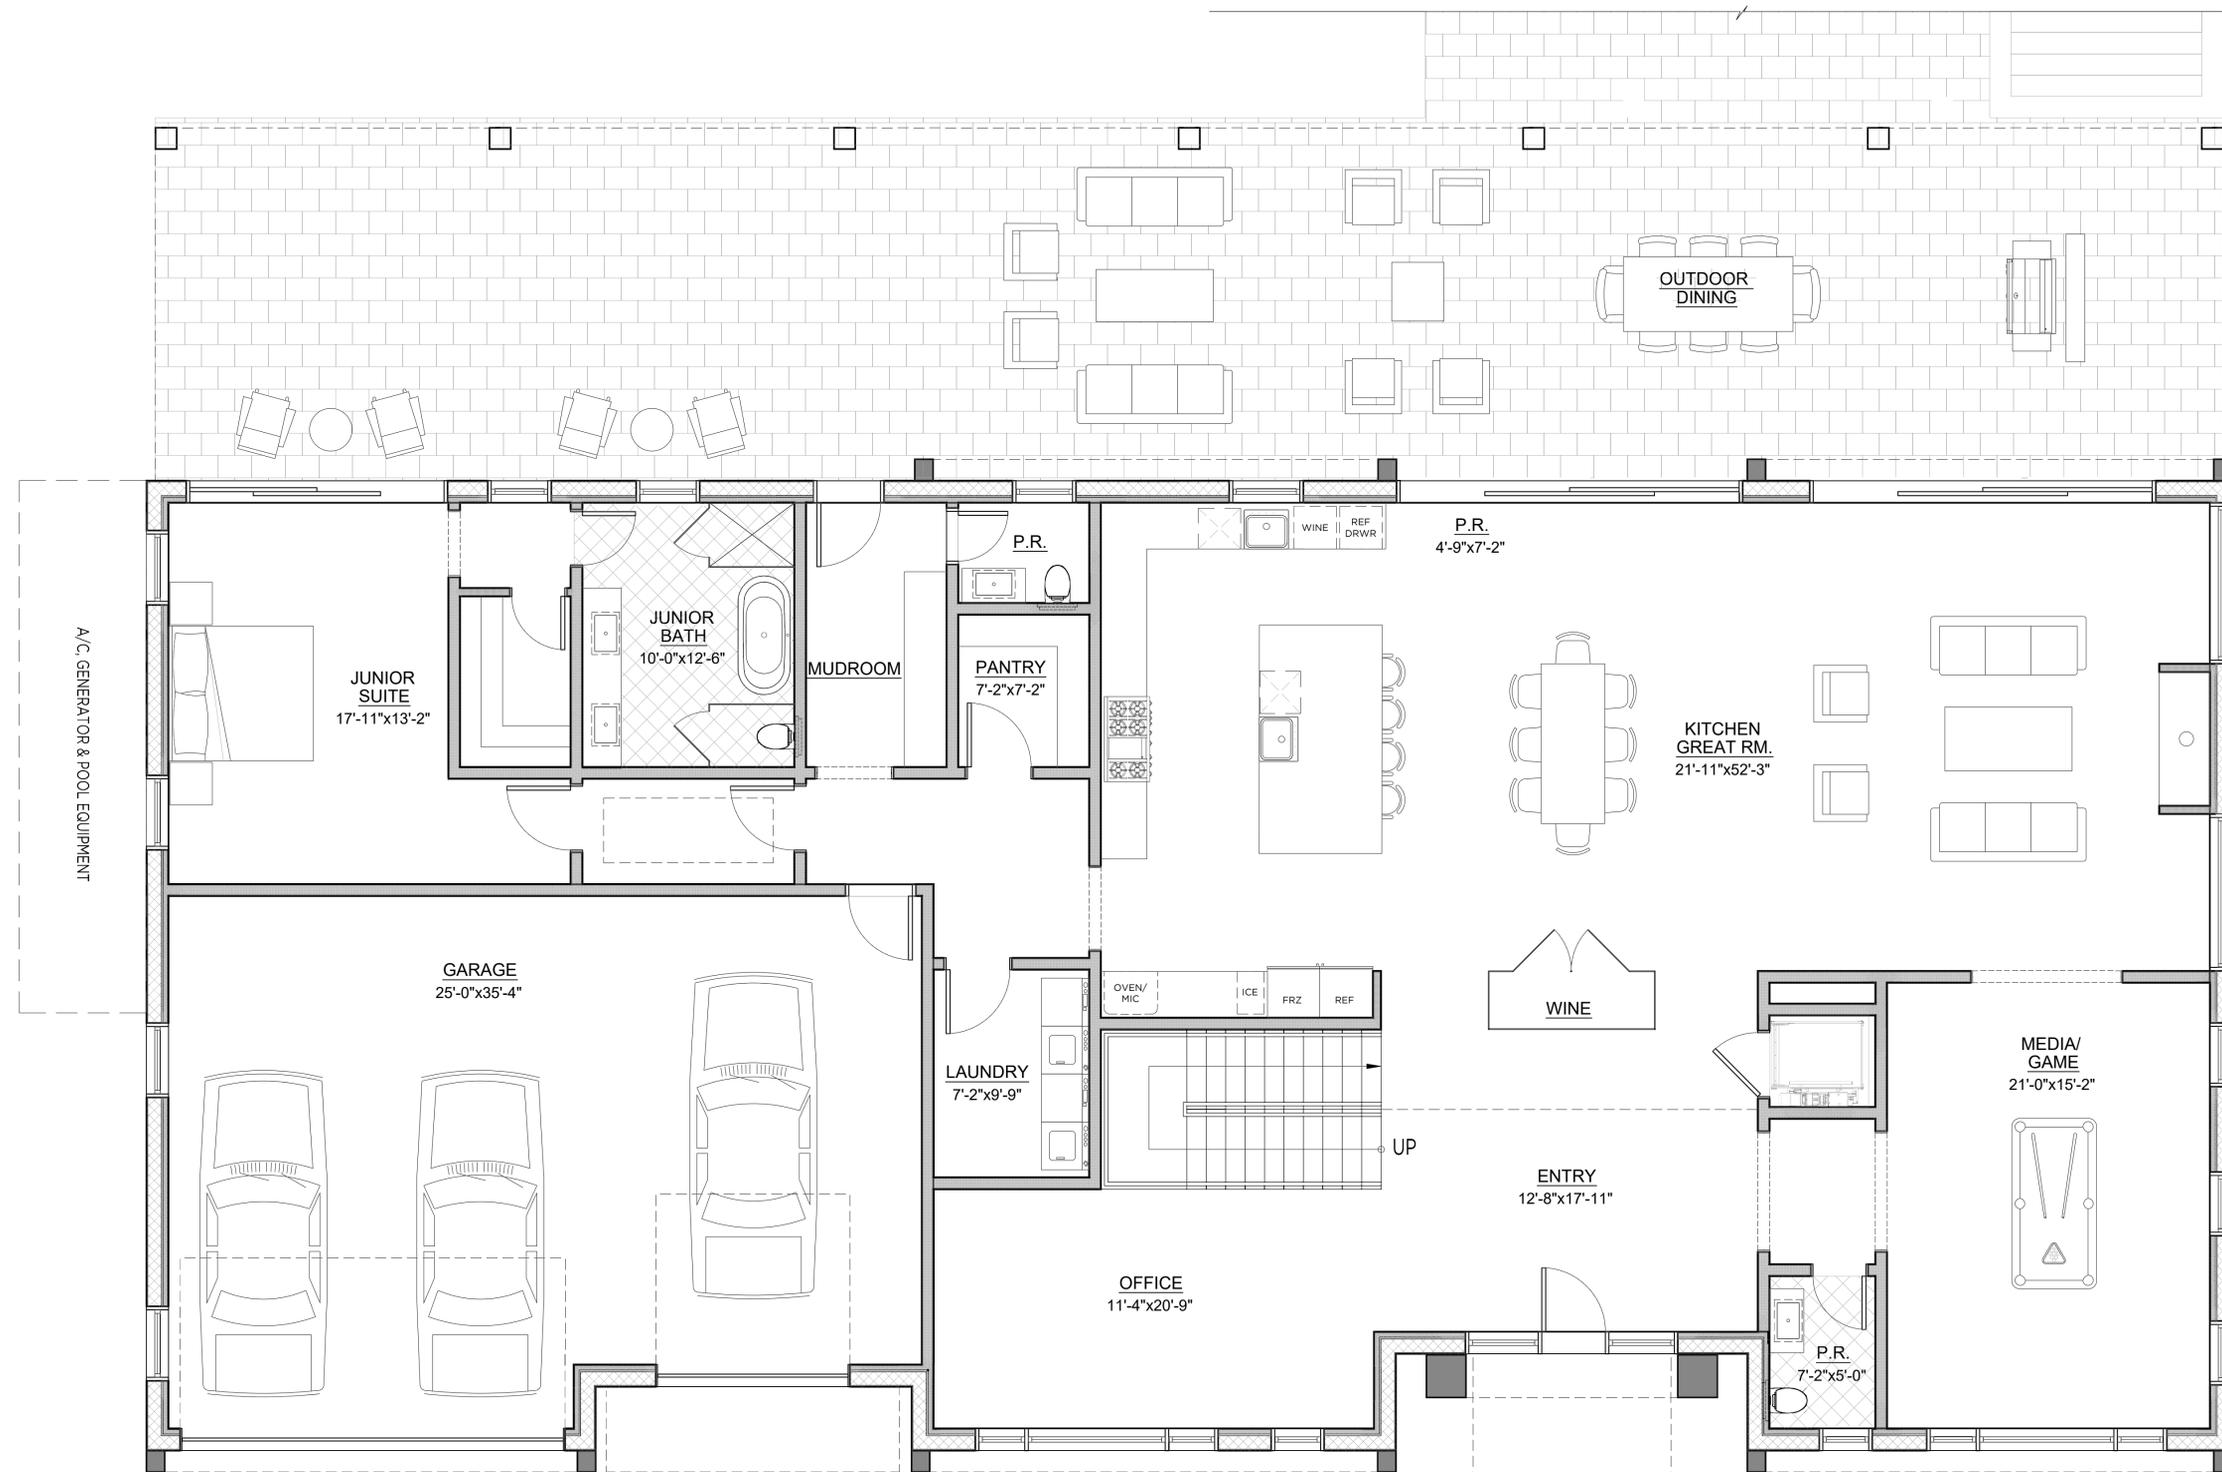

1 FIRST FLOOR PLAN  
3,179 SF (5,355 SF TOTAL)

1/4"=1'-0"

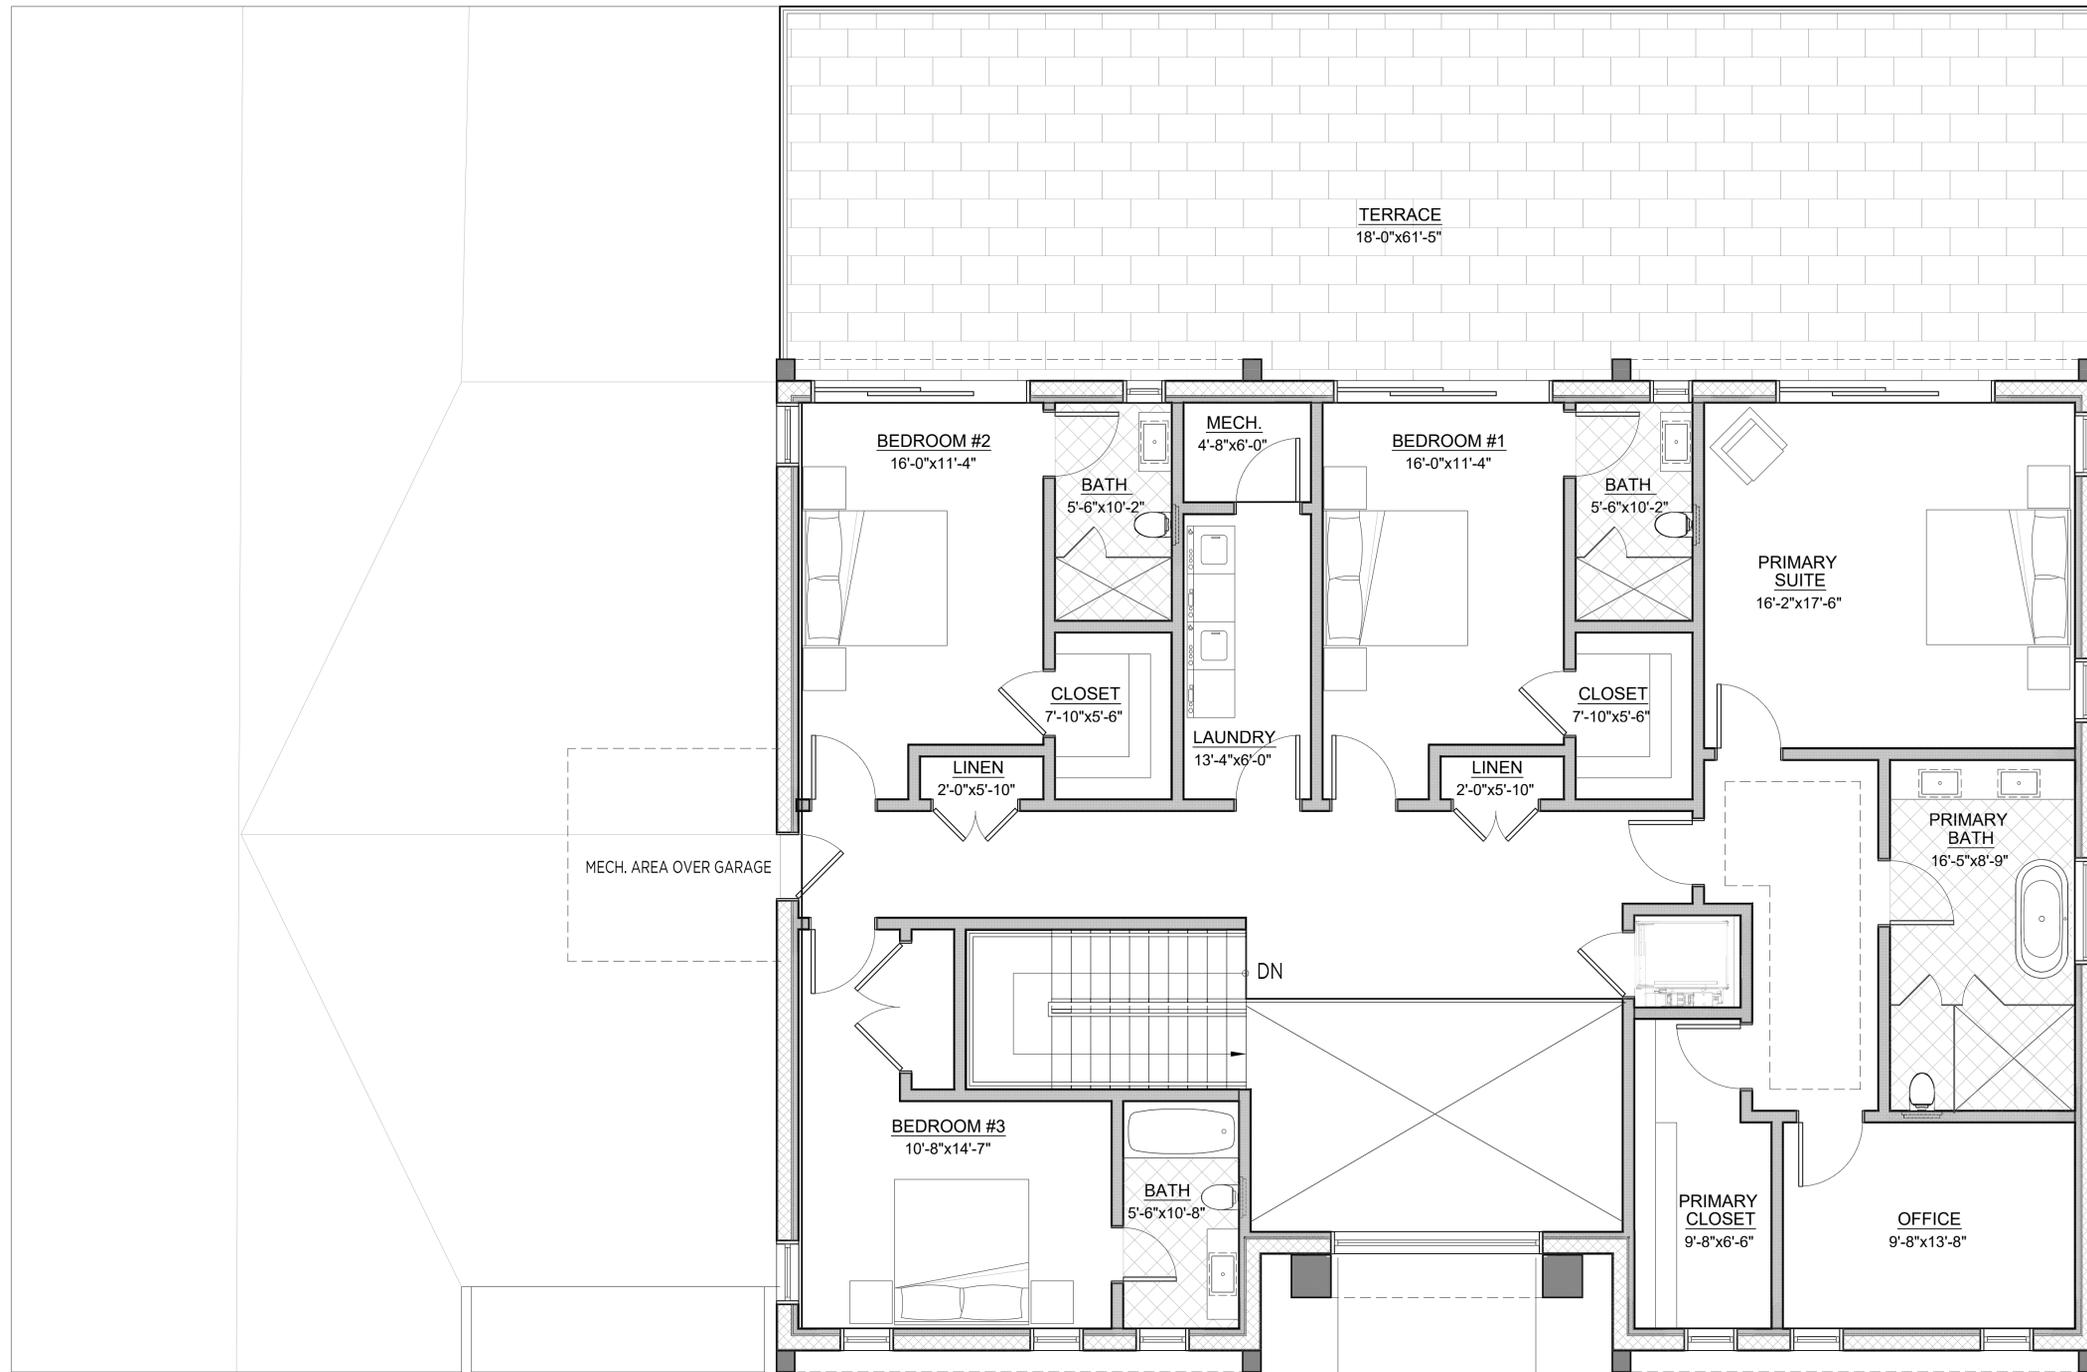

1 SECOND FLOOR PLAN  
2,176 SF (5,355 SF TOTAL)


1/4"=1'-0"




1 FRONT ELEVATION



2 REAR ELEVATION

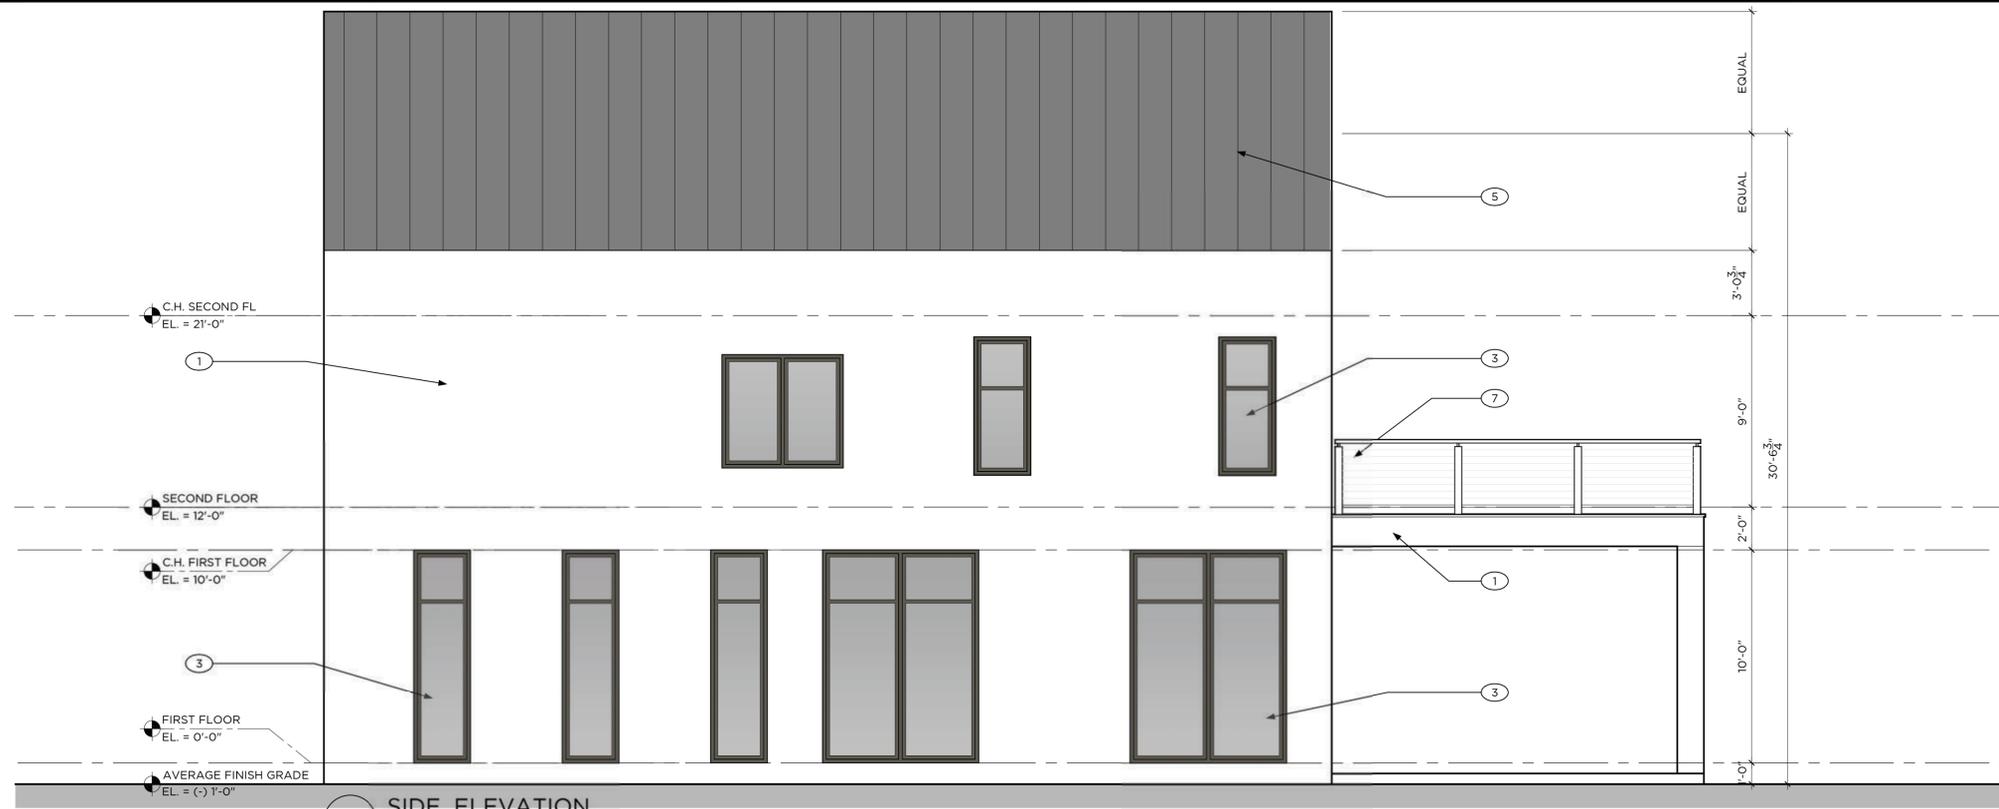


**1** SIDE ELEVATION  
GARAGE SIDE

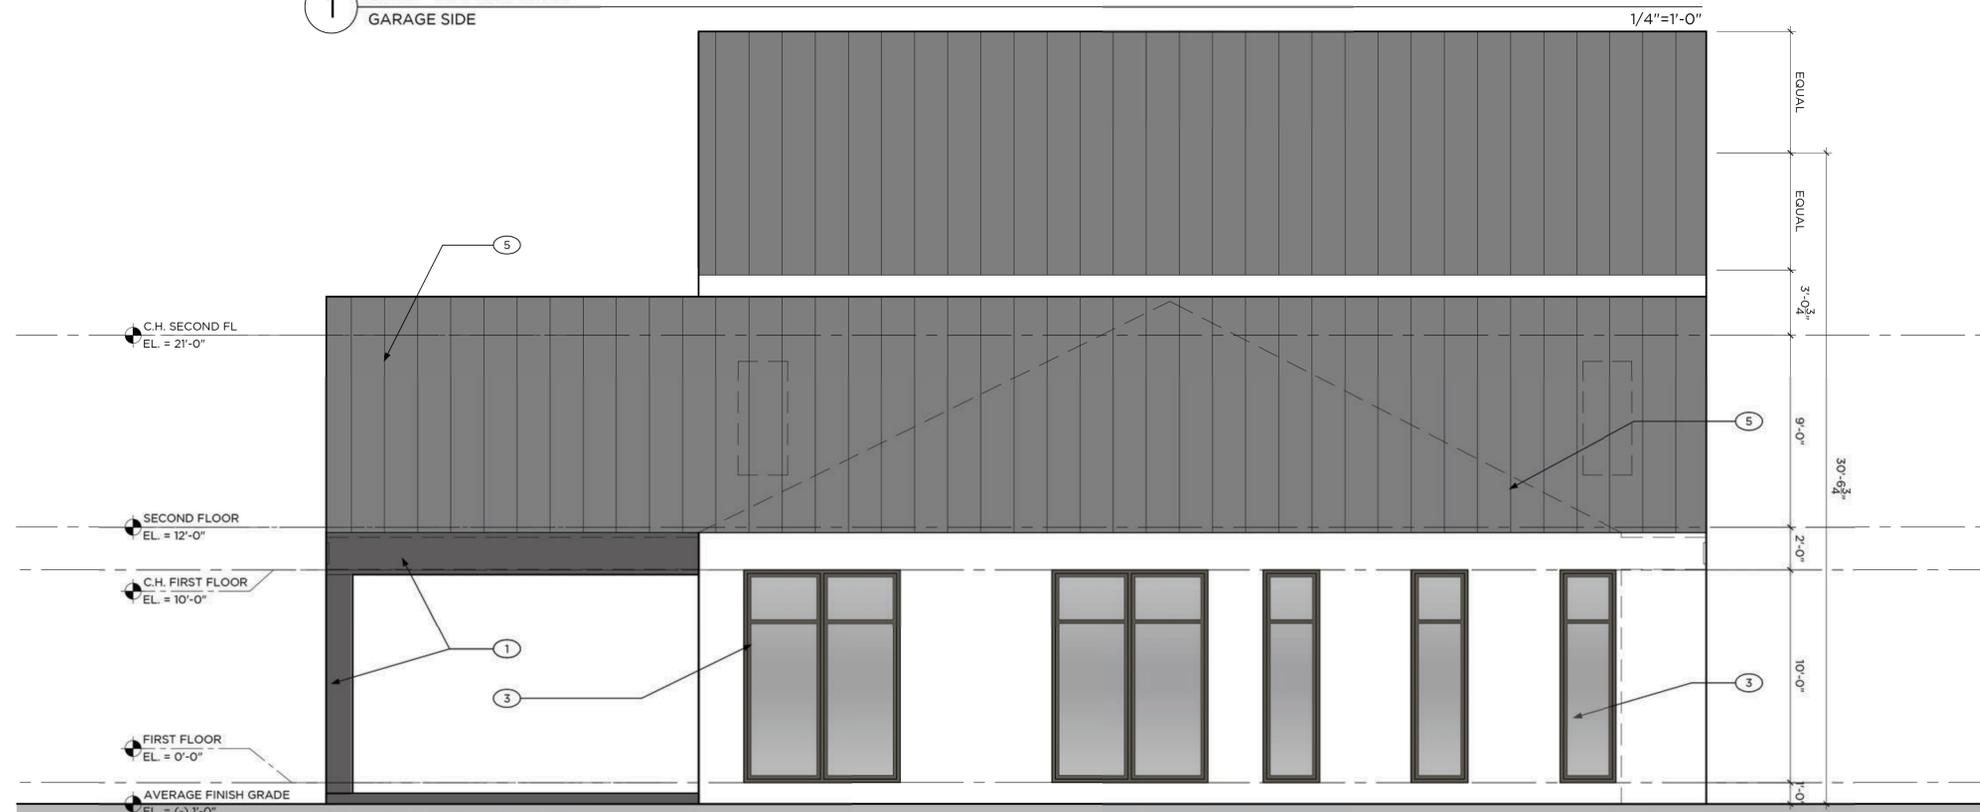

**2** SIDE ELEVATION  
BEDROOM SIDE




3 COAT STUCCO VENEER  
- SAND FINISH

 

WARM WHITE FINISH

1

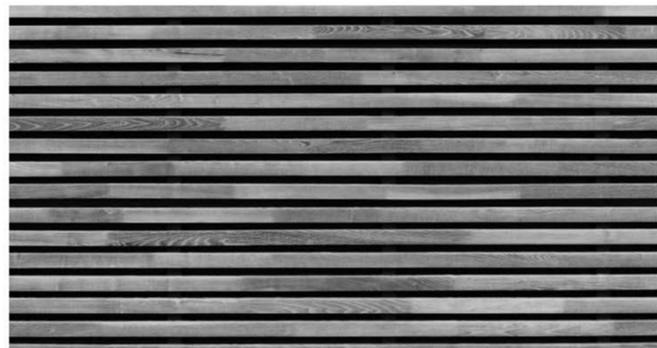


NICKEL GAP COMPOSITE W/8" NOM. SPACING



CONCRETE GRAY FINISH

2

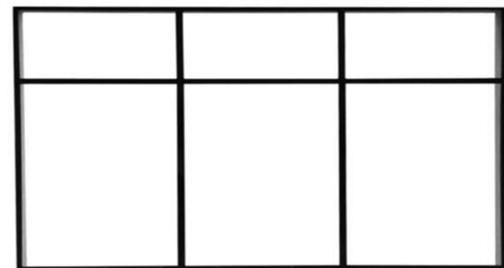

METAL FRAME HURRICANE RATED WINDOW  
SYSTEM



MATTE BLACK FINISH

3



METAL FRAMED HURRICANE RATED DOOR  
SYSTEM



MATTE BLACK FINISH

4



PRE-FINISHED ROOFING METAL PANELS W/  
STANDING SEAMS



CHARCOAL FINISH

5



PRE FINISHED METAL CLADDING



CHARCOAL FINISH

6



STAINLESS STEEL CABLE RAIL AND POST




STAINLESS STEEL FINISH

7



COMPOSITE WOOD FASCIA

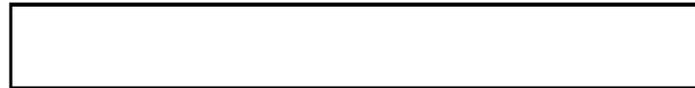

WARM WHITE FINISH

8



METAL FRAME HURRICANE RATED O.H. GARAGE DOOR ASSEMBLY



MATTE BLACK FINISH

9



METAL FRAME HURRICANE RATED DOOR AND WINDOW SYSTEM



MATTE BLACK FINISH

10



GRANOFF ARCHITECTS

330 RAILROAD AVENUE  
GREENWICH, CT 06830

203.625.9460

WWW.GRANOFFARCHITECTS.COM

## FARRELL ESTATES WELLINGTON

FLORIDA

DATE: 03/11/2024

DRAWING NO.:


### LOT 24 - 8,000 SF MODEL 11

© 2022 GRANOFF ARCHITECTS  
These drawings, concepts, designs and ideas are the property of Granoff Architects, P.C.  
They may not be copied, reproduced, disclosed to others, or used in connection with any  
work other than the specified project for which they were prepared, in whole or in part,  
without prior written consent of Granoff Architects, P.C.



1 OVERALL SITE PLAN

NTS

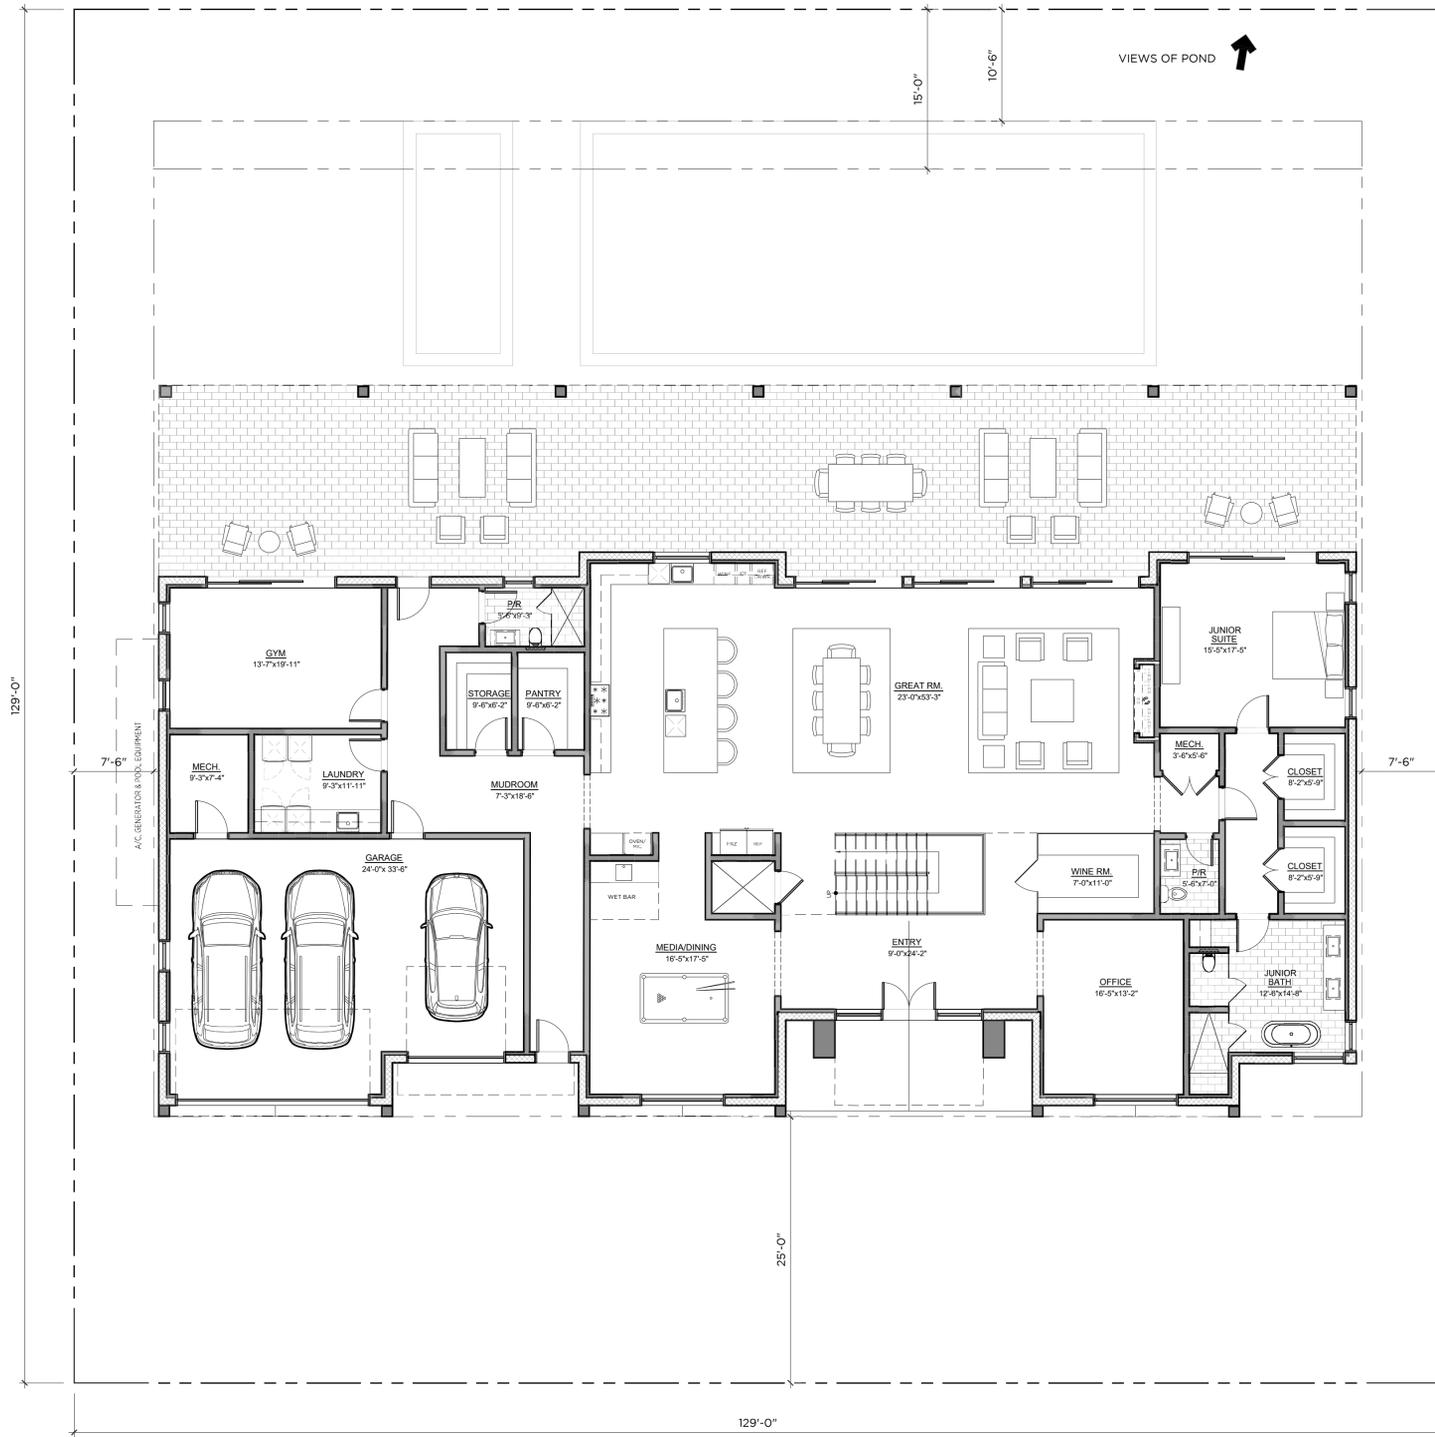

2 SITE PLAN - LOT #24

1/8"=1'-0"



GRANOFF ARCHITECTS  
 330 RAILROAD AVENUE  
 GREENWICH, CT 06830  
 203.625.9460  
 WWW.GRANOFFARCHITECTS.COM

# FARRELL ESTATES WELLINGTON


FLORIDA

DATE: 03/11/2024

DRAWING NO.:


## LOT 24 - 8,000 SF MODEL 11

© 2022 GRANOFF ARCHITECTS  
 These drawings, concepts, designs and ideas are the property of Granoff Architects, P.C.  
 They may not be copied, reproduced, disclosed to others, or used in connection with any  
 work other than the specified project for which they were prepared, in whole or in part,  
 without prior written consent of Granoff Architects, P.C.

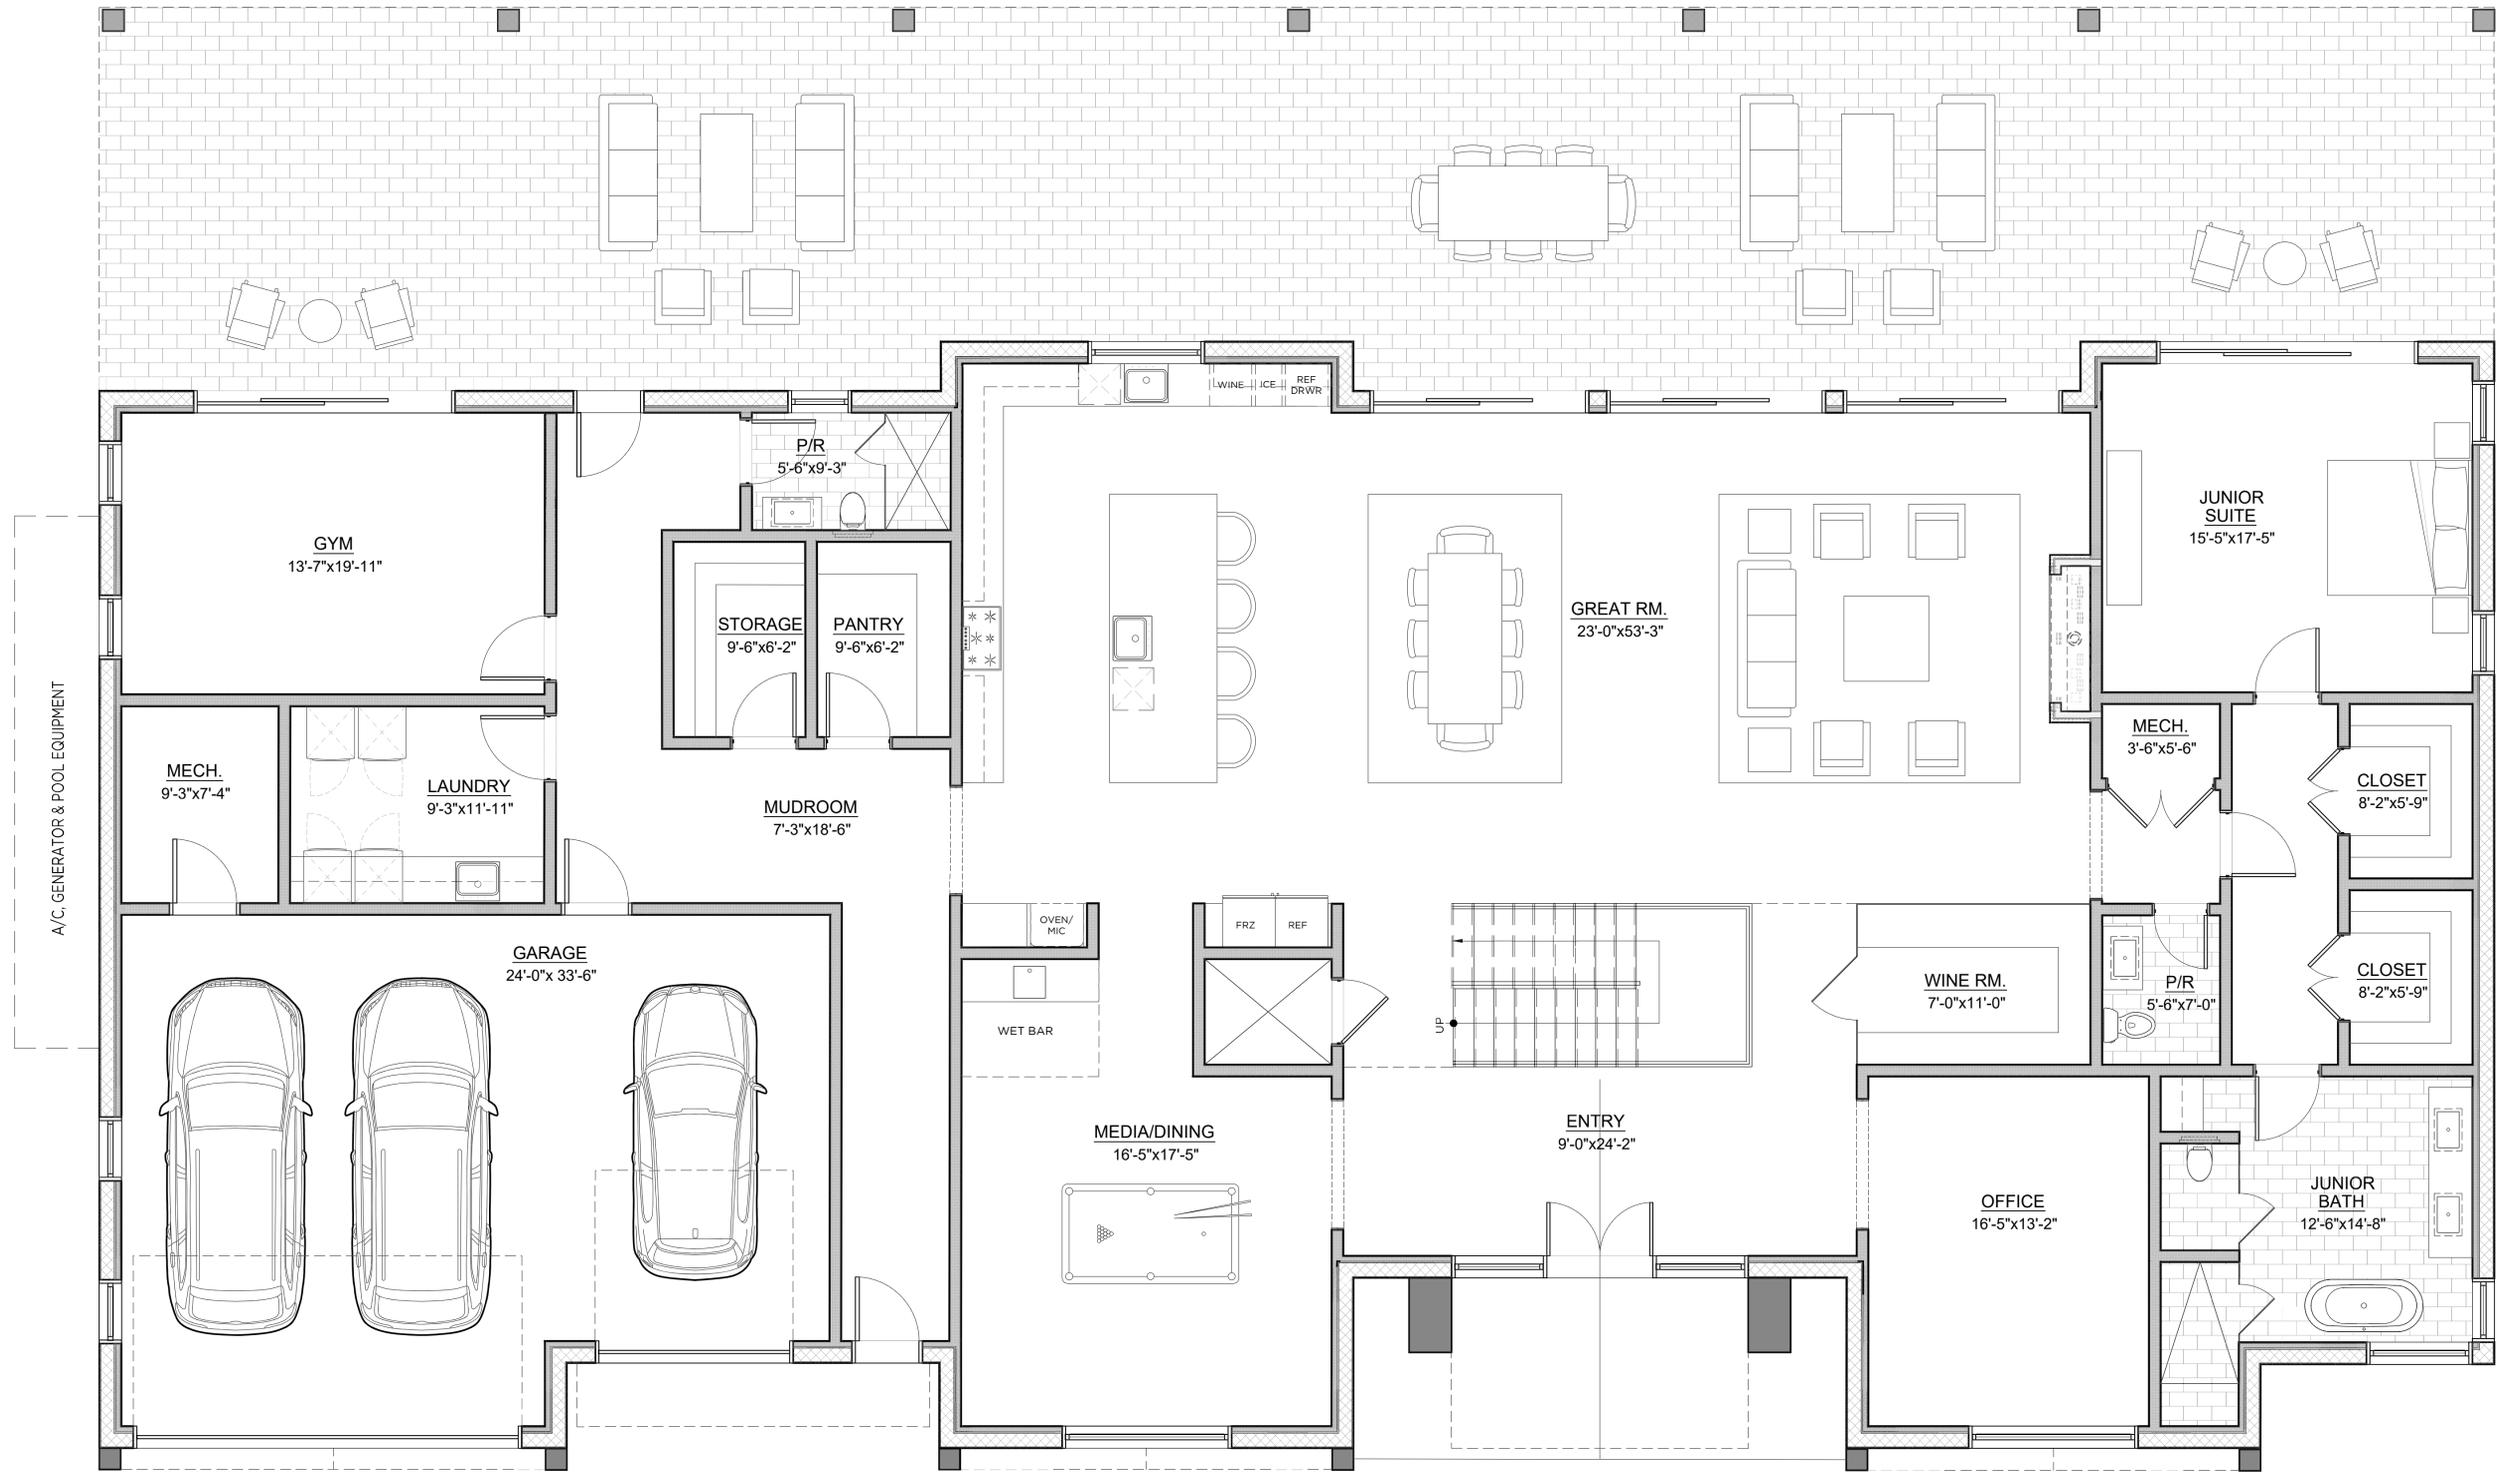

**1** FIRST FLOOR PLAN  
4,178 SF (8,054 SF TOTAL)

1/4"=1'-0"

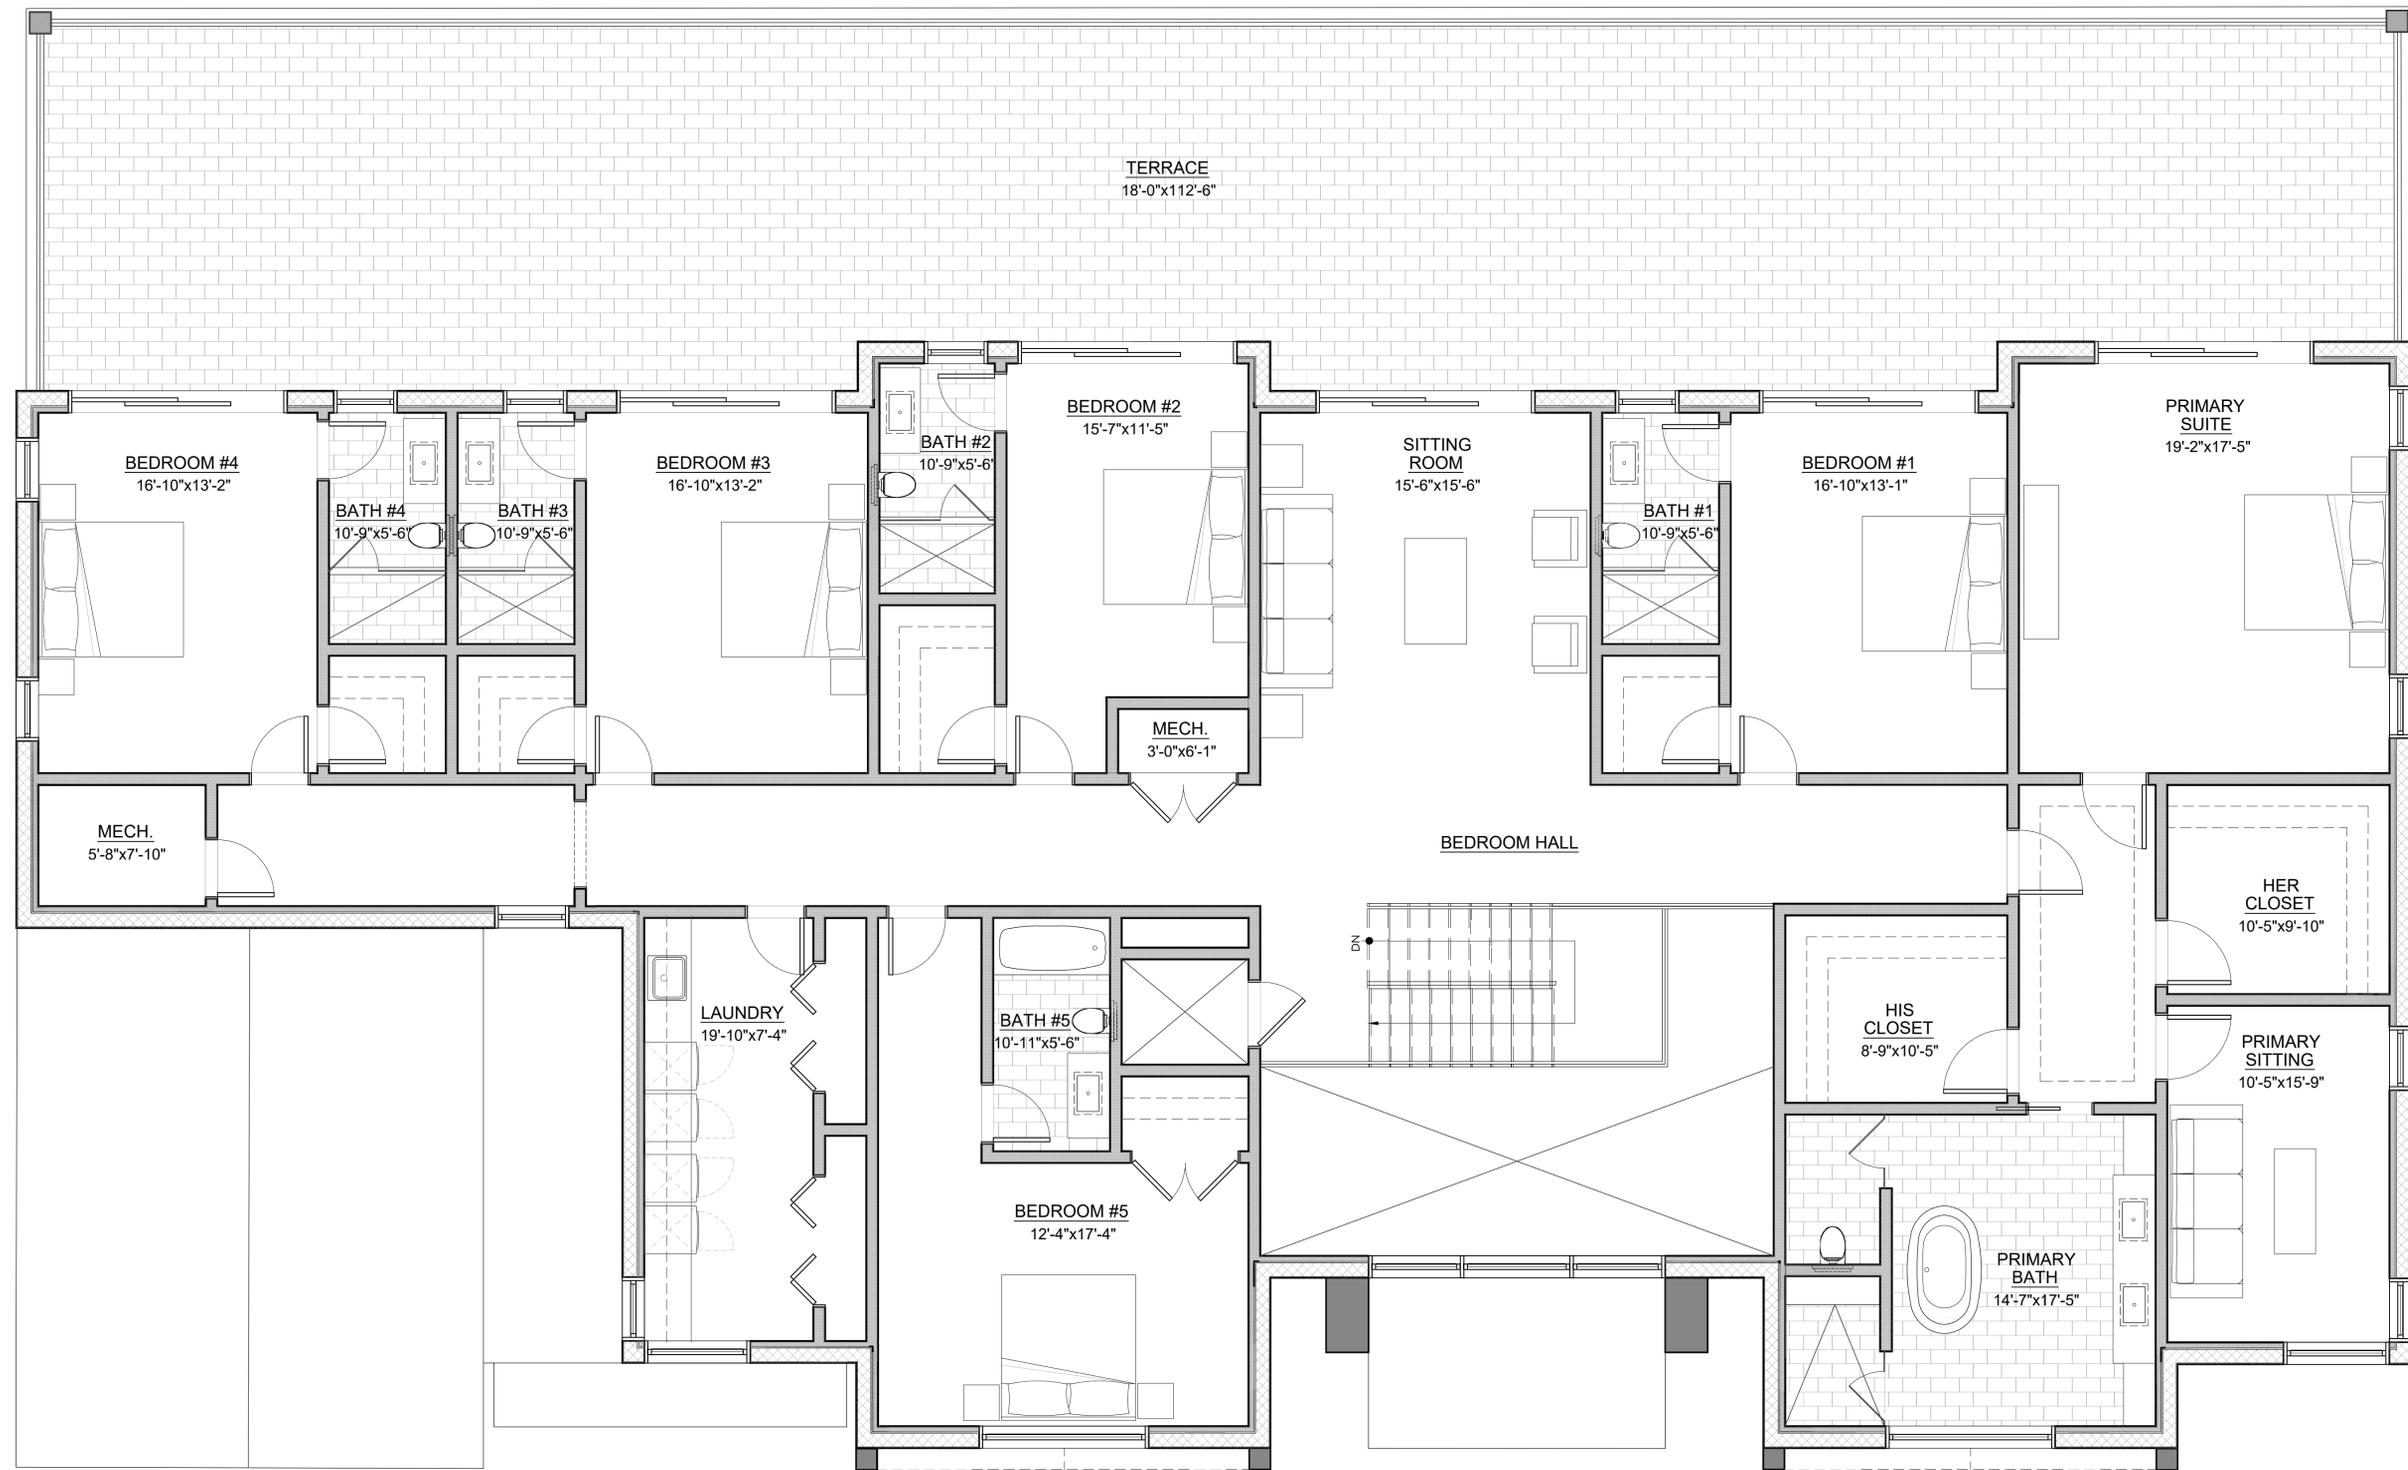

1 SECOND FLOOR PLAN  
3,876 SF (8,054 SF TOTAL)

1/4"=1'-0"



1 FRONT ELEVATION

1/4"=1'-0"




1 REAR ELEVATION

1/4"=1'-0"




1 SIDE ELEVATION  
GARAGE SIDE

1/4"=1'-0"

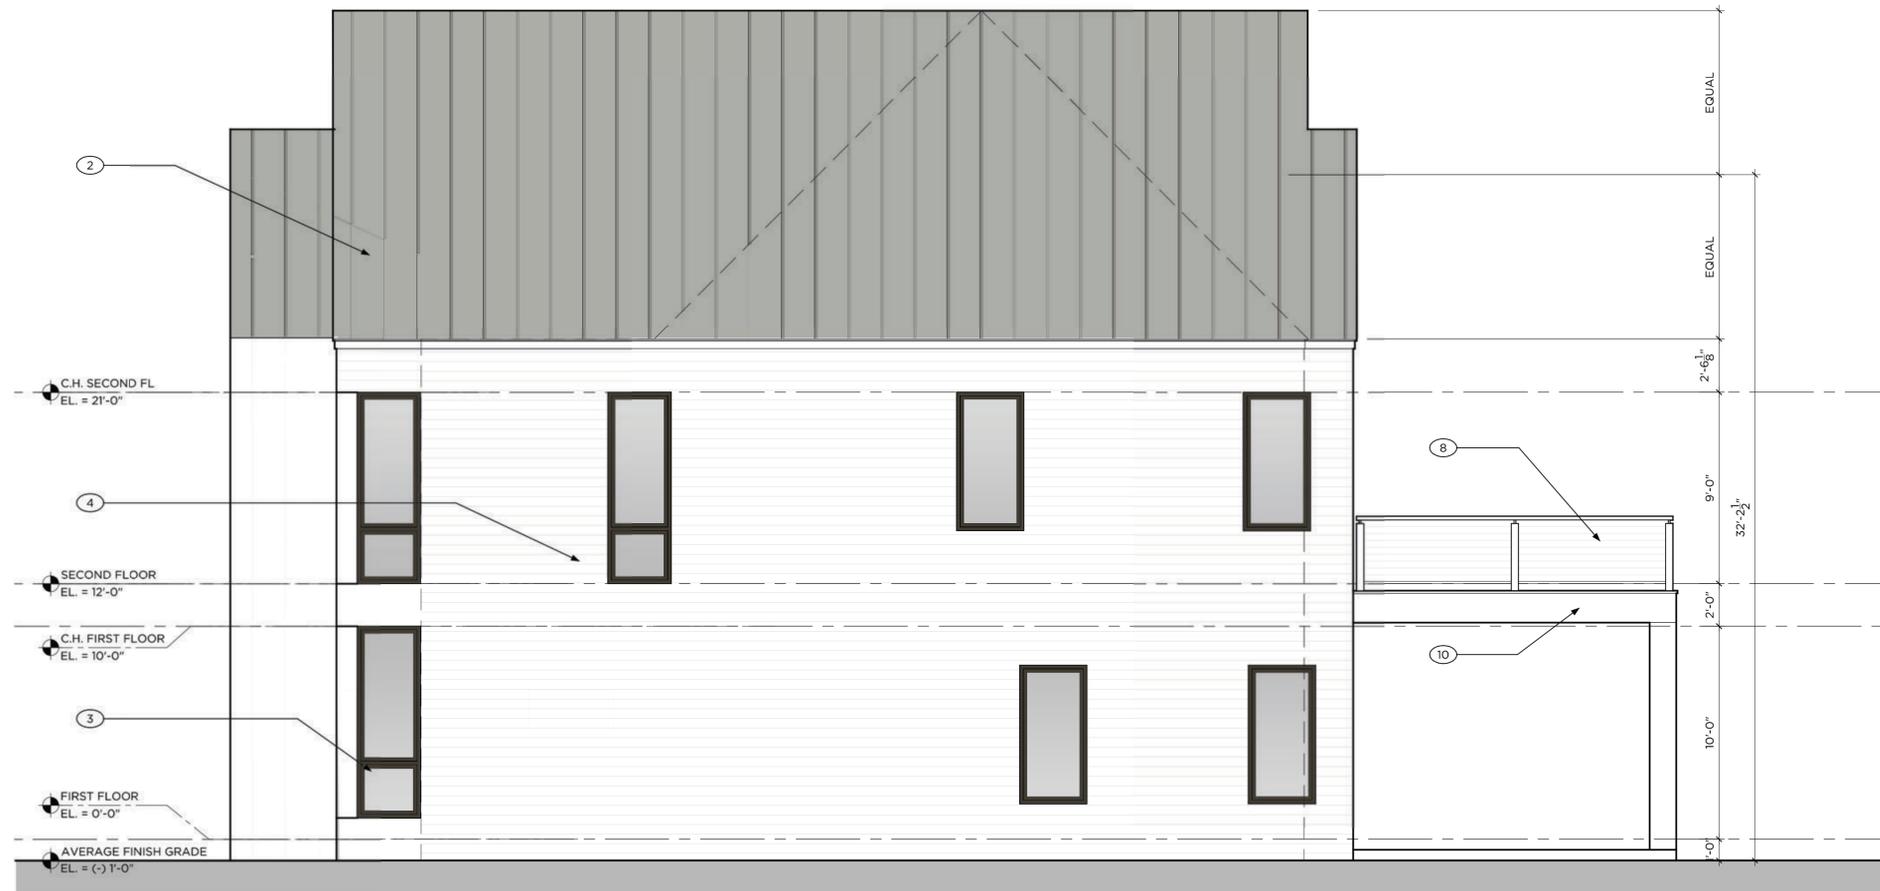

1 SIDE ELEVATION  
JUNIOR SUITE SIDE

1/4"=1'-0"

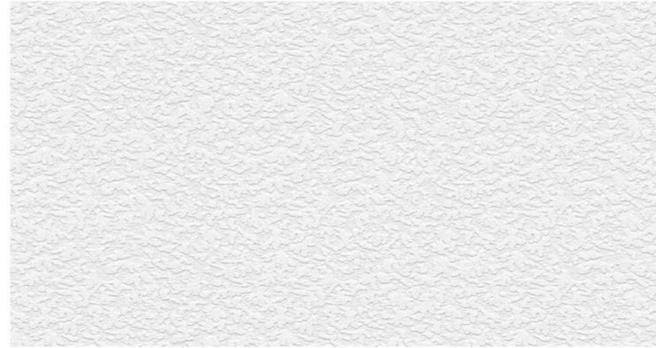

**3 COAT STUCCO VENEER  
-LACE FINISH W/ VERTICAL AND HORIZONTAL  
SCORING**



**WARM WHITE FINISH**

**1**




**PRE FINISHED STANDING SEAM ROOF**



**SLATE GRAY FINISH**

**2**

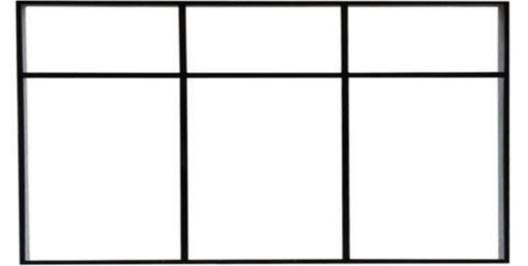

**METAL FRAME HURRICANE RATED WINDOW  
SYSTEM**



**MATTE BLACK FINISH**

**3**



**NICKEL GAP COMPOSITE WOOD**



**HICKORY FINISH**

**4**



**METAL FRAME HURRICANE RATED O.H.  
GARAGE DOOR ASSEMBLY**



**MATTE BLACK FINISH**

**5**



**PRE FINISHED METAL CLADDING**



**MATTE BLACK FINISH**

**6**



**METAL FRAME HURRICANE RATED DOOR AND WINDOW SYSTEM**



**MATTE BLACK FINISH**

7



**STAINLESS STEEL CABLE RAIL AND POST**



**STAINLESS STEEL FINISH**

8



**METAL FRAME HURRICANE RATED CLAD DOOR SYSTEM**



**HICKORY FINISH**

9



**3 COAT STUCCO VENEER -SAND FINISH**



**WARM WHITE FINISH**

10



**METAL FRAME HURRICANE RATED WINDOW SHUTTER/AWNING SYSTEM**



**WARM WHITE FINISH**

11



**COMPOSITE WOOD FASCIA**



**SLATE GRAY FINISH**

12

This drawing is not to be altered, reused  
or reproduced without written permission  
from Will Minnear Architect P.C.

SCALE:	AS NOTED
JOB NUMBER:	2023-19
PHASE:	ARB
DRAWN BY:	JCG
CHECK BY:	WPM
DATE:	02-16-2024

PROPOSED NEW RESIDENCE

# FARRELL WELLINGTON ESTATES

LOT 4, WELLINGTON, FLORIDA



FARRELL WELLINGTON- ESTATES  
LOT 4  
WELLINGTON, FLORIDA

Drawing Title:

COVER PAGE

Drawing Number:

A-1

STAMP:

MODEL 13

This drawing is not to be altered, reused or reproduced without written permission from Will Minnear Architect P.C.

SCALE:	AS NOTED
JOB NUMBER:	2023-19
PHASE:	ARB
DRAWN BY:	JCG
CHECK BY:	WPM
DATE:	02-16-2024



1 SOUTH-WEST ELEVATION  
A-2 SCALE: N.T.S.



2 NORTH-EAST ELEVATION  
A-2 SCALE: N.T.S.

FARRELL WELLINGTON- ESTATES  
LOT 4  
WELLINGTON, FLORIDA

Drawing Title:

RENDERINGS


Drawing Number:

A-2


STAMP:

This drawing is not to be altered, reused or reproduced without written permission from Will Minnear Architect P.C.


SCALE:	AS NOTED
JOB NUMBER:	2023-19
PHASE:	ARB
DRAWN BY:	JCG
CHECK BY:	WPM
DATE:	02-16-2024

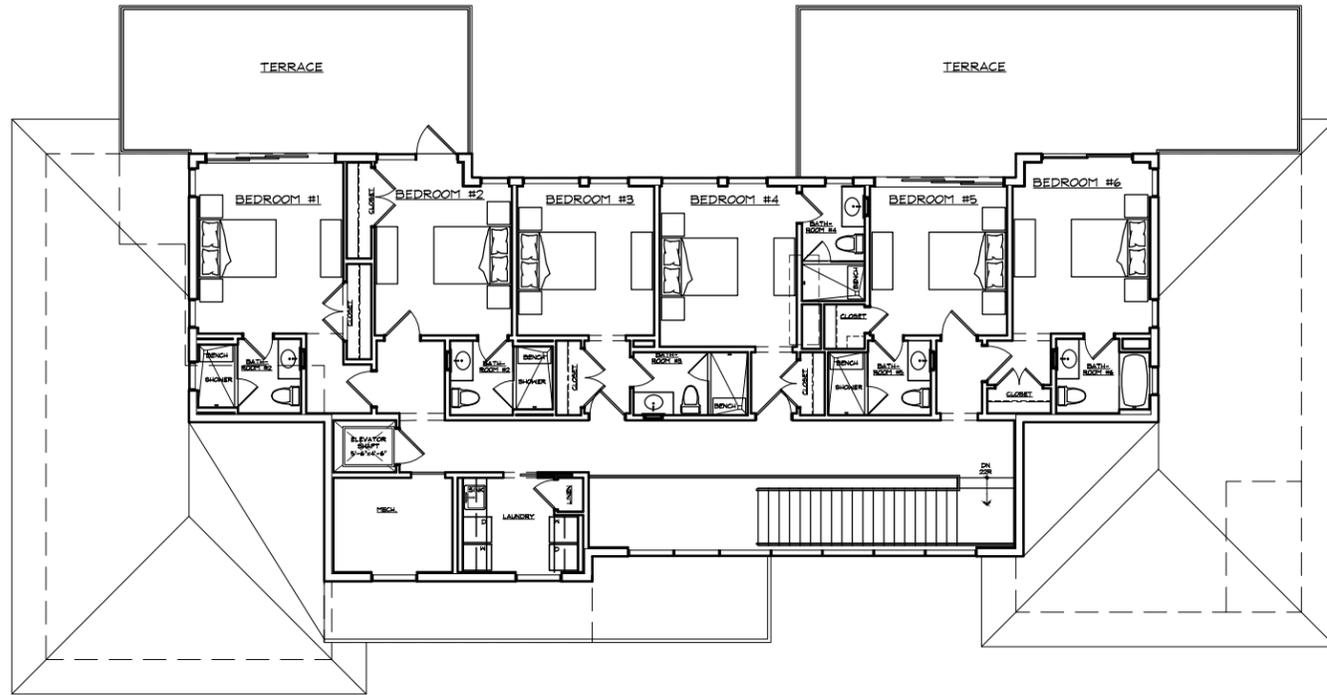

3 SECOND FLOOR PLAN  
 SCALE: 1/16" = 1'-0"  
 SECOND FLOOR: 2,264 SQ. FT.

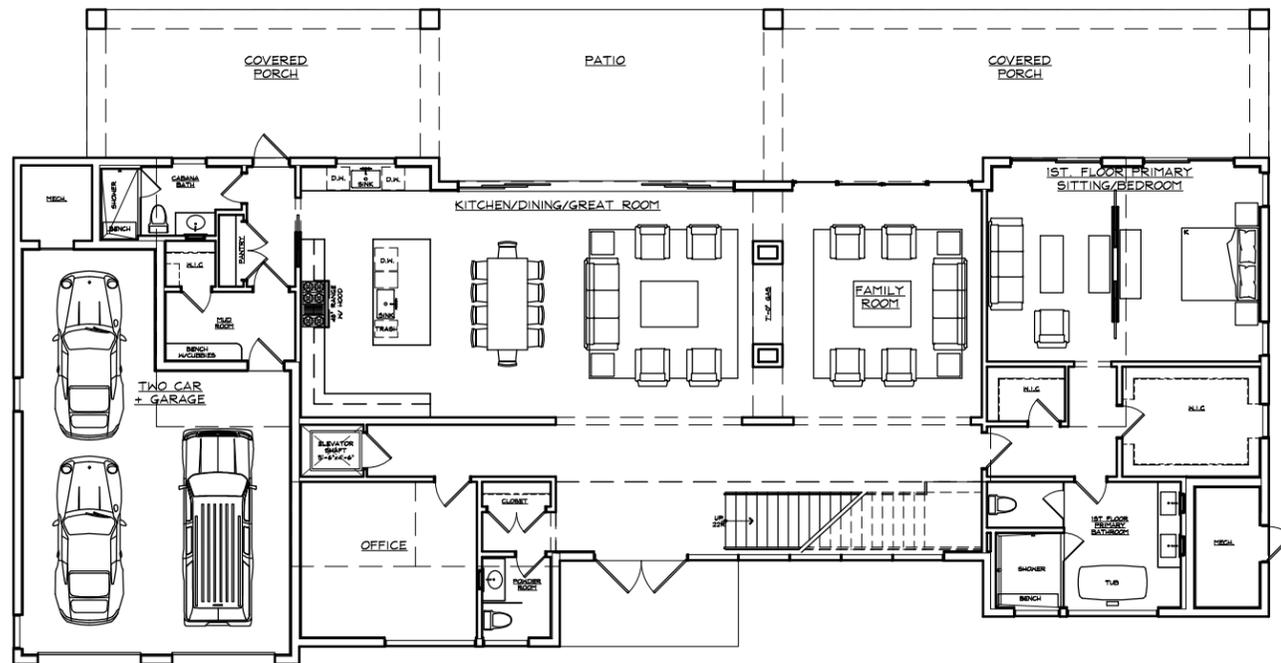

2 FIRST FLOOR PLAN  
 SCALE: 1/16" = 1'-0"  
 FIRST FLOOR: 3,394 SQ. FT.  
 TOTAL: 5,658 SQ. FT.

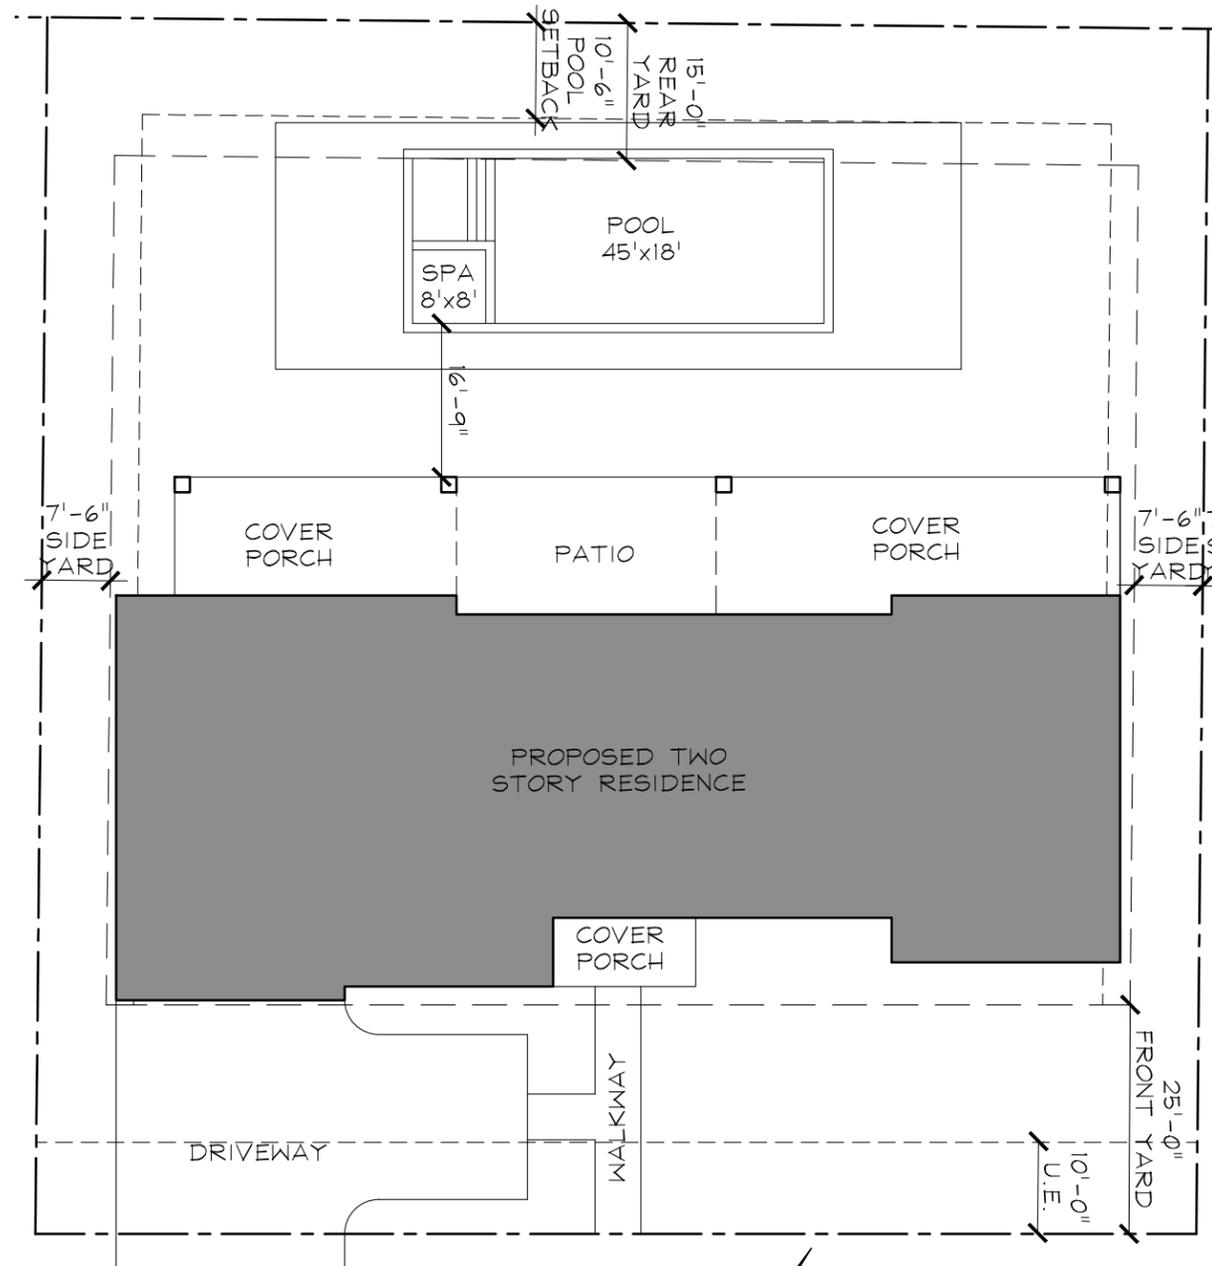

1 SITE PLAN  
 SCALE: 1" = 20'

FARRELL WELLINGTON- ESTATES  
 LOT 4  
 WELLINGTON, FLORIDA

Drawing Title:  
**SITE PLAN,  
 FIRST FLOOR,  
 SECOND FLOOR**

Drawing Number:  
**A-3**

STAMP:

This drawing is not to be altered, reused or reproduced without written permission from Will Minnear Architect P.C.

SCALE:	AS NOTED
JOB NUMBER:	2023-19
PHASE:	ARB
DRAWN BY:	JCG
CHECK BY:	WPM
DATE:	02-16-2024



1 SOUTH ELEVATION (FRONT)  
 A-4 SCALE: 3/32" = 1'-0"



2 WEST ELEVATION (LEFT)  
 A-4 SCALE: 3/32" = 1'-0"

FARRELL WELLINGTON- ESTATES  
 LOT 4  
 WELLINGTON, FLORIDA

Drawing Title:

ELEVATIONS

Drawing Number:

A-4

STAMP:

This drawing is not to be altered, reused or reproduced without written permission from Will Minnear Architect P.C.

SCALE:	AS NOTED
JOB NUMBER:	2023-19
PHASE:	ARB
DRAWN BY:	JCG
CHECK BY:	WPM
DATE:	02-16-2024



- 10
- 7
- 6
- 2
- 1

5

1 NORTH ELEVATION (REAR)  
 A-5 SCALE: 3/32" = 1'-0"

FARRELL WELLINGTON- ESTATES  
 LOT 4  
 WELLINGTON, FLORIDA


Drawing Title:

ELEVATIONS

Drawing Number:

A-5

STAMP:

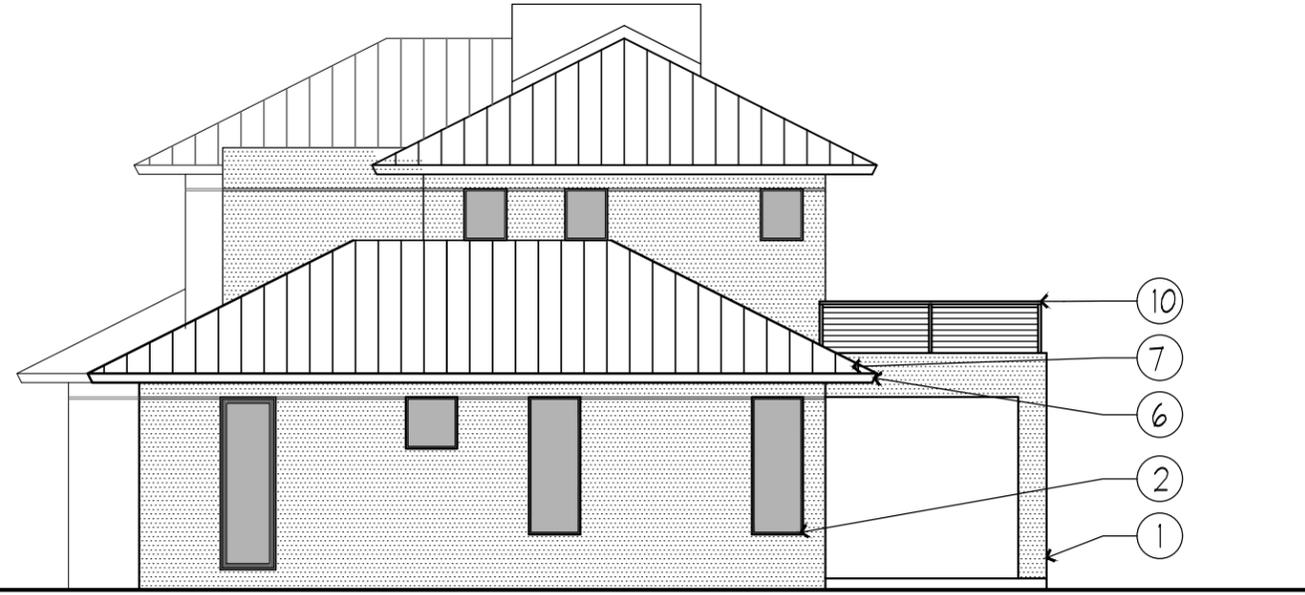

- 10
- 7
- 6
- 2
- 1

2 EAST ELEVATION (RIGHT)  
 A-5 SCALE: 3/32" = 1'-0"

This drawing is not to be altered, reused or reproduced without written permission from Will Minnear Architect P.C.

SCALE:	AS NOTED
JOB NUMBER:	2023-19
PHASE:	ARB
DRAWN BY:	JCG
CHECK BY:	WPM
DATE:	02-16-2024

FARRELL WELLINGTON- ESTATES  
 LOT 4  
 WELLINGTON, FLORIDA



3 COAT STUCCO VENEER LACE FINISH W/  
 VERTICAL AND HORIZONTAL SCORING



WARM WHITE FINISH

①



METAL FRAME HURRICANE RATED WINDOW AND  
 DOOR SYSTEM



BRONZE FRAME FINISH

②



CURTAIN WALL METAL FRAME HURRICANE  
 RATED WINDOWS AND FRONT ENTRY DOOR



BRONZE FRAME FINISH

③




HURRICANE-RATED O.H. GLASS GARAGE DOOR



BRONZE FRAME FINISH FROSTED GLASS PANEL

④

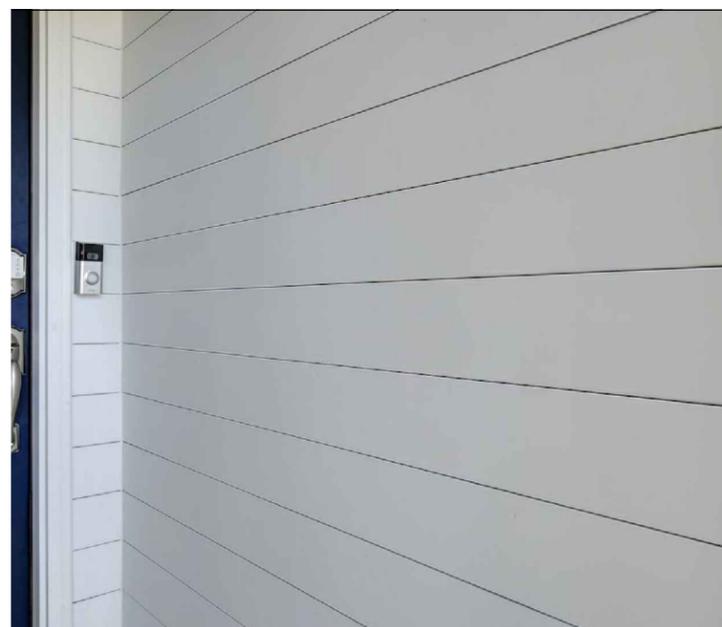

NICKEL GAP COMPOSITE WOOD



CEDAR WOOD

⑤



COMPOSITE WOOD FASCIA AND SOFFIT



WARM WHITE FINISH

⑥

Drawing Title:

EXTERIOR  
 FINISHES

Drawing Number:

A-6

STAMP:

MODEL 13




PRE-FINISHED METAL ROOFING W/ STANDING SEAMS



PRE-WEATHER GALVALUME

7

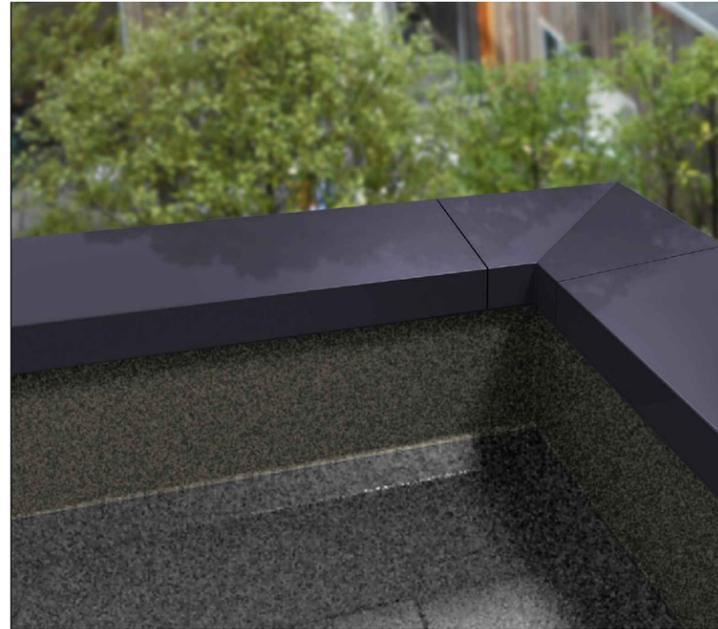

ALUMINUM FLASHING AT PARAPET



DARK BRONZE

8




BLACK WALL PANEL WITH WOOD SLOTS



BRONZE TO MATCH WINDOWS AND SLOTS TO MATCH #5

9

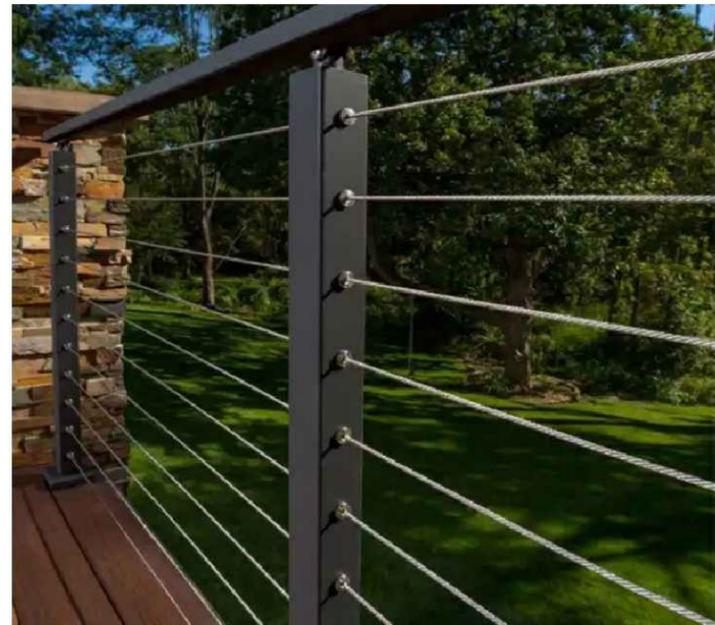

STAINLESS STEEL CABLE WIRE RAILING



POWDER COATED DARK BRONZE

10



ALUMINUM GUTTERS AND LEADERS



DARK BRONZE FINISH

This drawing is not to be altered, reused or reproduced without written permission from Will Minnear Architect P.C.

SCALE:	AS NOTED
JOB NUMBER:	2023-19
PHASE:	ARB
DRAWN BY:	JCG
CHECK BY:	WPM
DATE:	02-16-2024

FARRELL WELLINGTON- ESTATES  
LOT 4  
WELLINGTON, FLORIDA

Drawing Title:

EXTERIOR FINISHES

Drawing Number:

A-7

STAMP:

This drawing is not to be altered, reused  
or reproduced without written permission  
from Will Minnear Architect P.C.

SCALE:	AS NOTED
JOB NUMBER:	2023-22
PHASE:	ARB
DRAWN BY:	JCG
CHECK BY:	WPM
DATE:	02-16-2024

PROPOSED NEW RESIDENCE

# FARRELL WELLINGTON ESTATES

LOT 25, WELLINGTON, FLORIDA



FARRELL WELLINGTON- ESTATES  
LOT 25  
WELLINGTON, FLORIDA

Drawing Title:

COVER PAGE

Drawing Number:

A-1

STAMP:

MODEL 14

This drawing is not to be altered, reused or reproduced without written permission from Will Minnear Architect P.C.

SCALE:	AS NOTED
JOB NUMBER:	2023-22
PHASE:	ARB
DRAWN BY:	JCG
CHECK BY:	WPM
DATE:	02-16-2024



1 SOUTH-WEST ELEVATION  
A-2 SCALE: N.T.S.



2 NORTH-EAST ELEVATION  
A-2 SCALE: N.T.S.

FARRELL WELLINGTON- ESTATES  
LOT 25  
WELLINGTON, FLORIDA

Drawing Title:

RENDERINGS


Drawing Number:

A-2


STAMP:

This drawing is not to be altered, reused or reproduced without written permission from Will Minnear Architect P.C.


SCALE:	AS NOTED
JOB NUMBER:	2023-22
PHASE:	ARB
DRAWN BY:	JCG
CHECK BY:	WPM
DATE:	02-16-2024

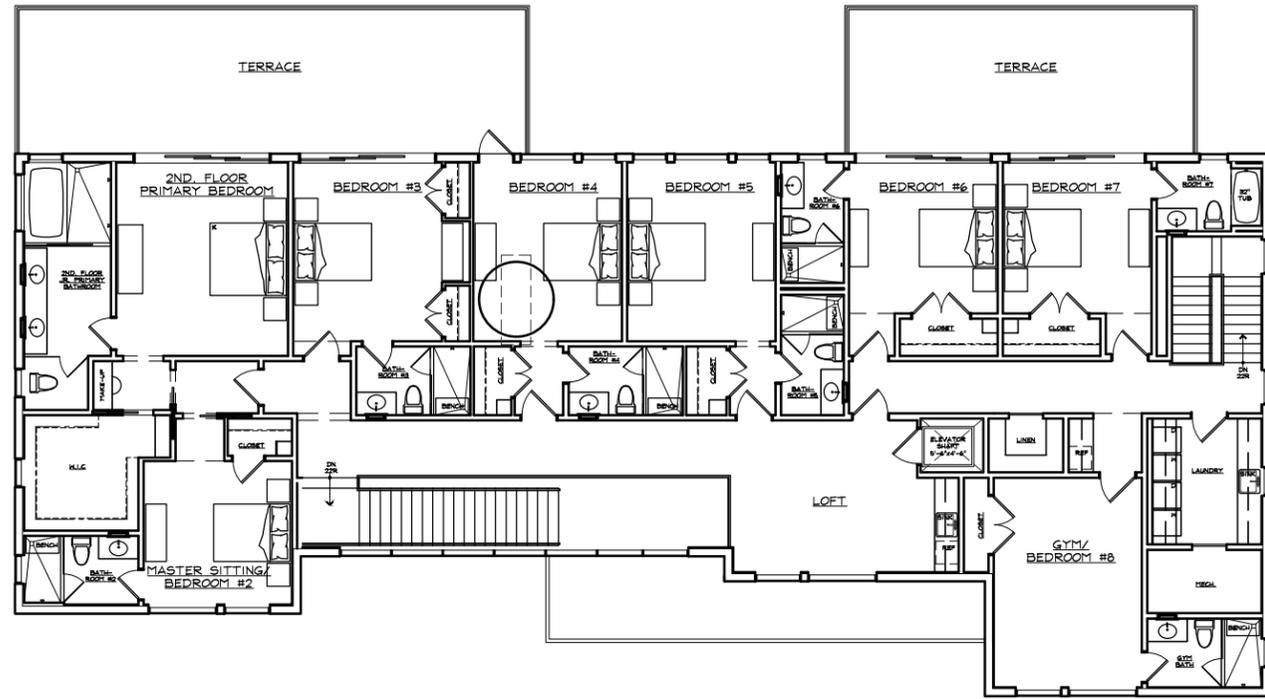

3 SECOND FLOOR PLAN  
 SCALE: 1/16" = 1'-0"  
 SECOND FLOOR: 3,914 SQ. FT.

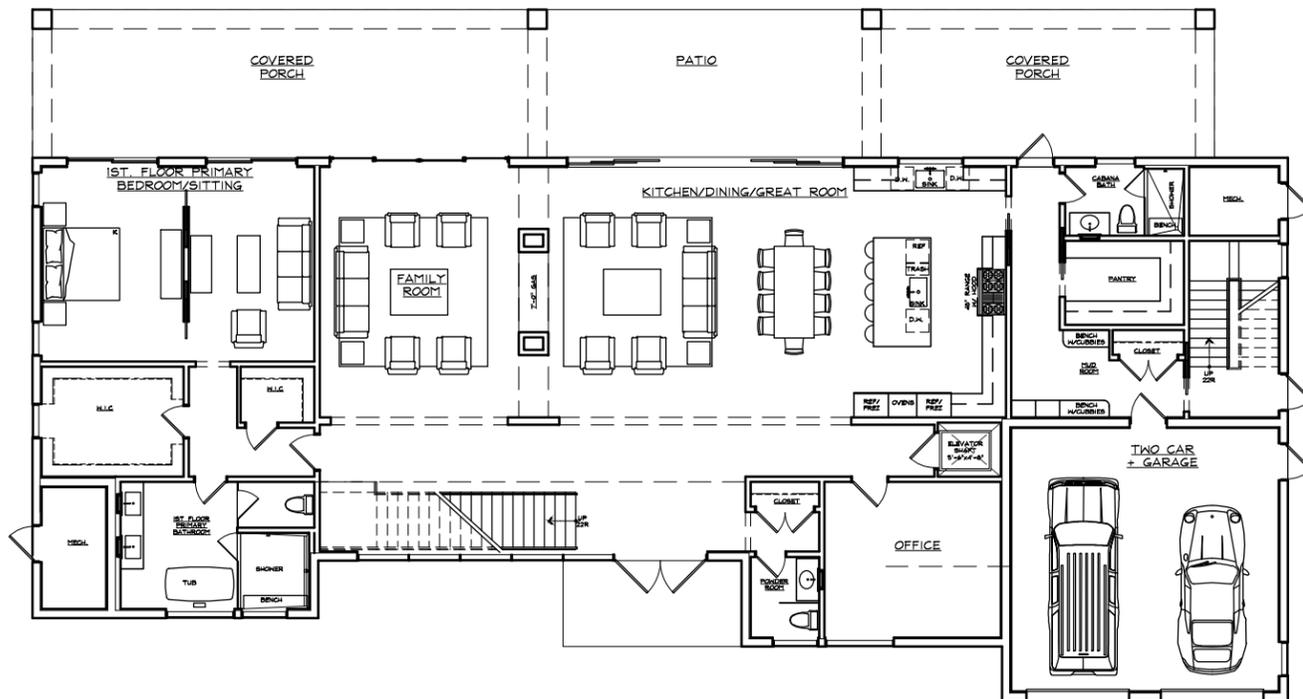

2 FIRST FLOOR PLAN  
 SCALE: 1/16" = 1'-0"  
 FIRST FLOOR: 3,744 SQ. FT.  
 TOTAL: 7,658 SQ. FT.

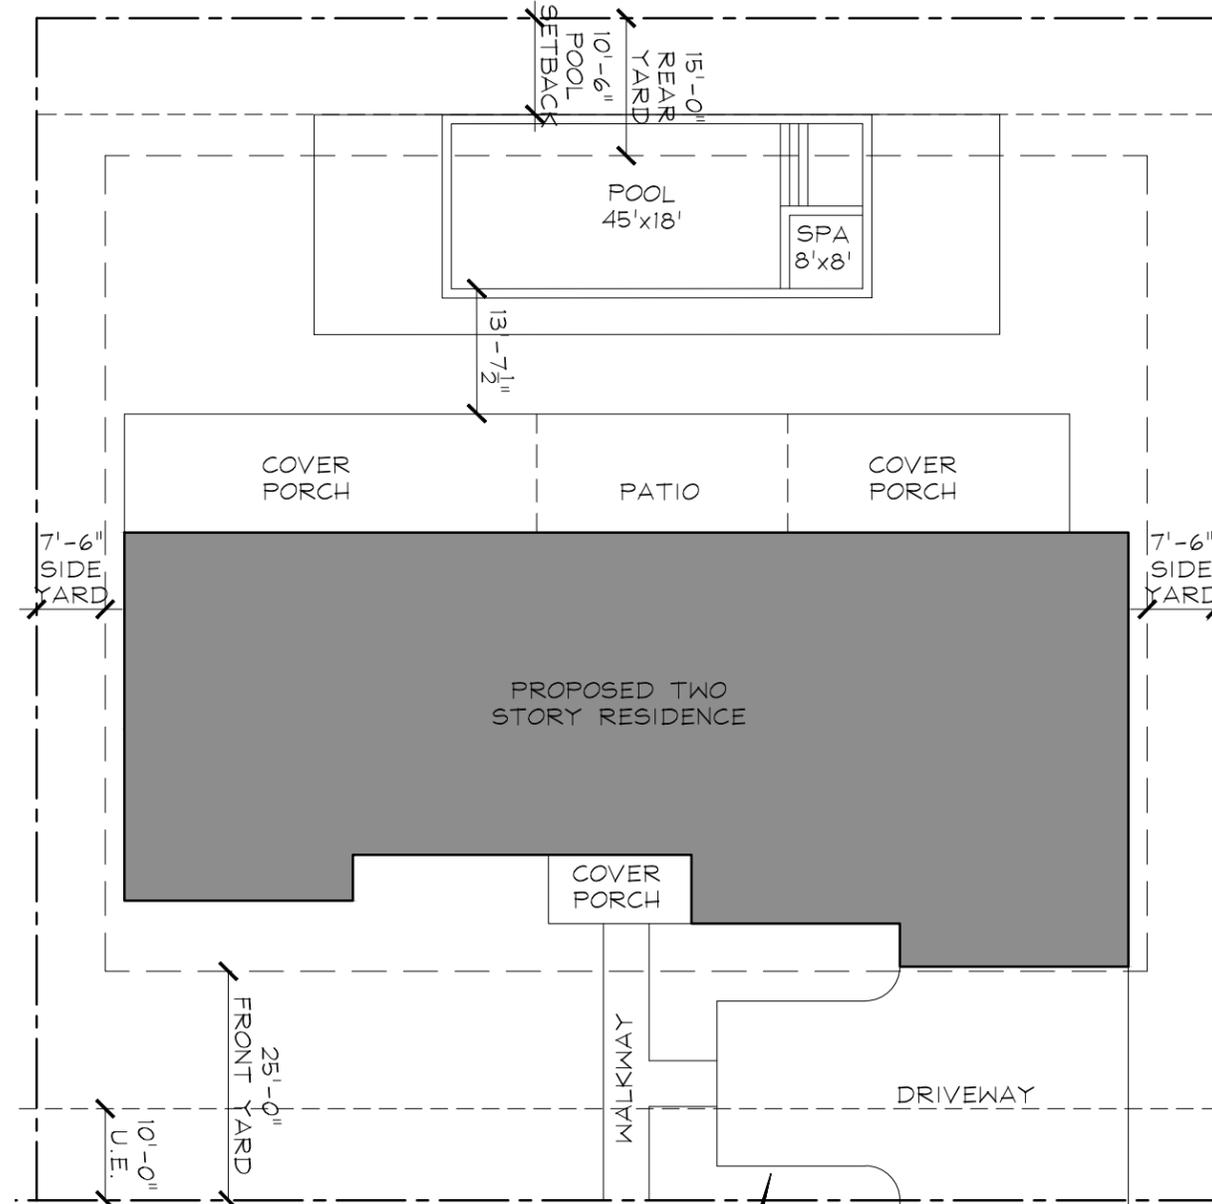

1 SITE PLAN  
 SCALE: 1" = 20'

FARRELL WELLINGTON - ESTATES  
 LOT 25  
 WELLINGTON, FLORIDA

Drawing Title:  
**SITE PLAN,  
 FIRST FLOOR,  
 SECOND FLOOR**

Drawing Number:  
**A-3**

STAMP:


This drawing is not to be altered, reused or reproduced without written permission from Will Minnear Architect P.C.

SCALE:	AS NOTED
JOB NUMBER:	2023-22
PHASE:	ARB
DRAWN BY:	JCG
CHECK BY:	WPM
DATE:	02-16-2024

FARRELL WELLINGTON- ESTATES  
 LOT 25  
 WELLINGTON, FLORIDA



1 SOUTH ELEVATION (FRONT)  
A-4 SCALE: 3/32" = 1'-0"

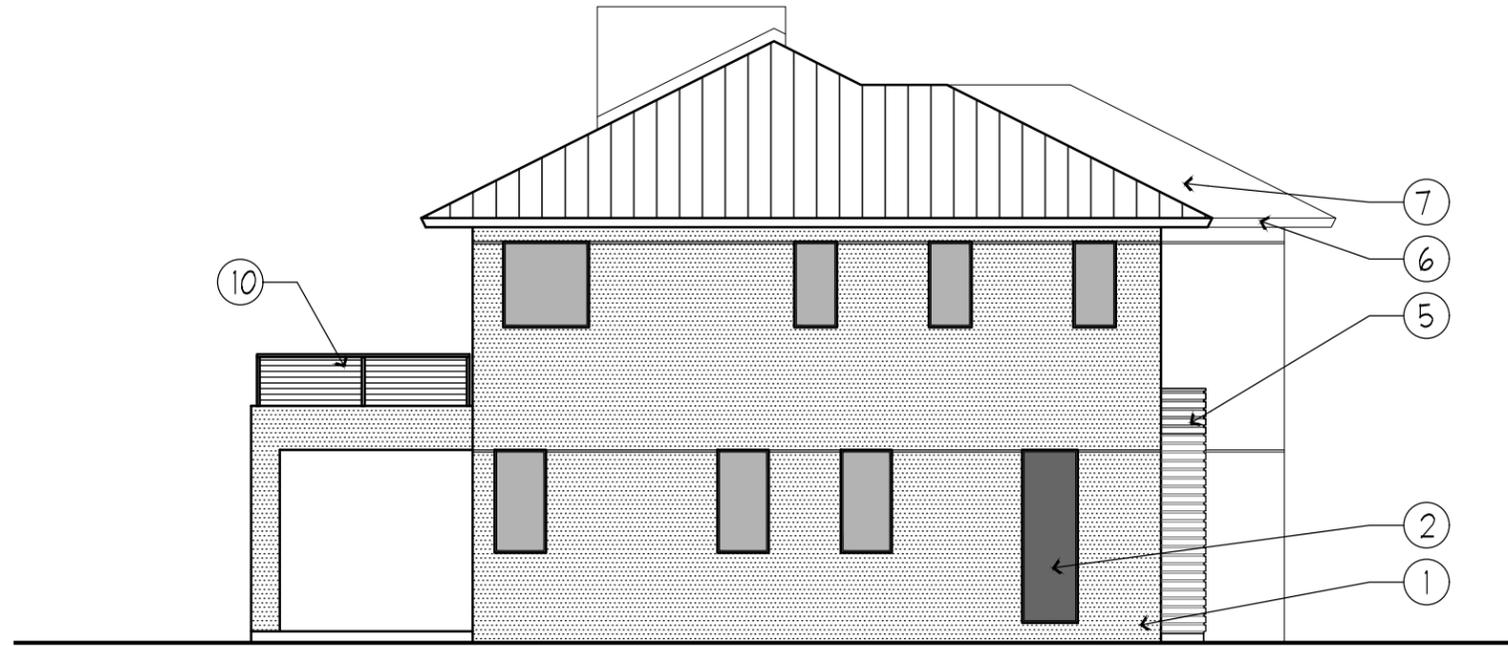

2 WEST ELEVATION (LEFT)  
A-4 SCALE: 3/32" = 1'-0"

Drawing Title:

ELEVATIONS

Drawing Number:

A-4

STAMP:


This drawing is not to be altered, reused or reproduced without written permission from Will Minnear Architect P.C.

SCALE:	AS NOTED
JOB NUMBER:	2023-22
PHASE:	ARB
DRAWN BY:	JCG
CHECK BY:	WPM
DATE:	02-16-2024



- ⑦
- ⑥
- ⑩
- ②
- ①

① NORTH ELEVATION (REAR)  
 A-5 SCALE: 3/32" = 1'-0"

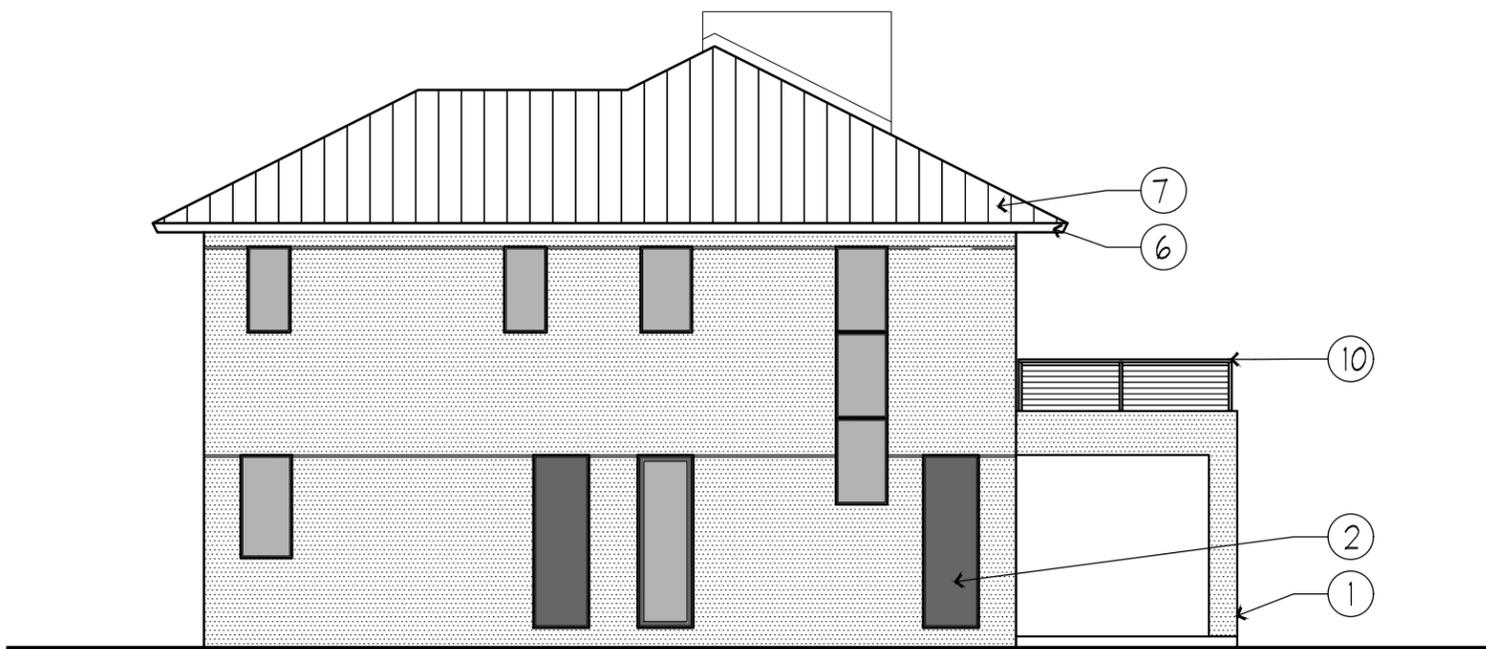

② EAST ELEVATION (RIGHT)  
 A-5 SCALE: 3/32" = 1'-0"

FARRELL WELLINGTON- ESTATES  
 LOT 25  
 WELLINGTON, FLORIDA

Drawing Title:

ELEVATIONS

Drawing Number:

A-5

STAMP:

This drawing is not to be altered, reused or reproduced without written permission from Will Minnear Architect P.C.

SCALE:	AS NOTED
JOB NUMBER:	2023-22
PHASE:	ARB
DRAWN BY:	JCG
CHECK BY:	WPM
DATE:	02-16-2024

FARRELL WELLINGTON- ESTATES  
 LOT 25  
 WELLINGTON, FLORIDA



3 COAT STUCCO VENEER LACE FINISH W/  
 VERTICAL AND HORIZONTAL SCORING



① LIGHT WARM GRAY



METAL FRAME HURRICANE RATED WINDOW AND  
 DOOR SYSTEM



② GUNMETAL FINISH



CURTAIN WALL METAL FRAME HURRICANE  
 RATED WINDOWS AND FRONT ENTRY DOOR




③ GUNMETAL FINISH



HURRICANE-RATED O.H. GLASS GARAGE DOOR



④ GUNMETAL FRAME FINISH FROSTED GLASS PANEL

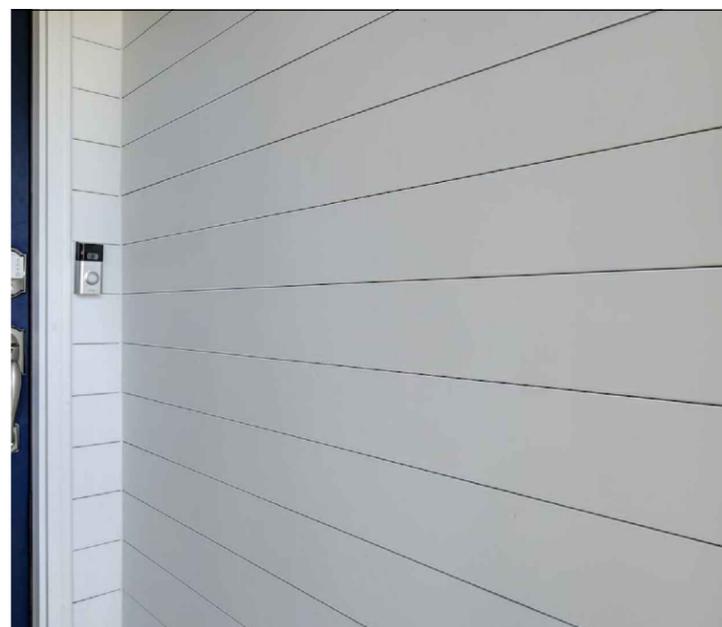

NICKEL GAP COMPOSITE WOOD



⑤ TROPICAL IPE



⑥

Drawing Title:

EXTERIOR  
 FINISHES

Drawing Number:

A-6

STAMP:

MODEL 14




PRE-FINISHED METAL ROOFING W/ STANDING SEAMS



PRE-WEATHER GALVALUME

7

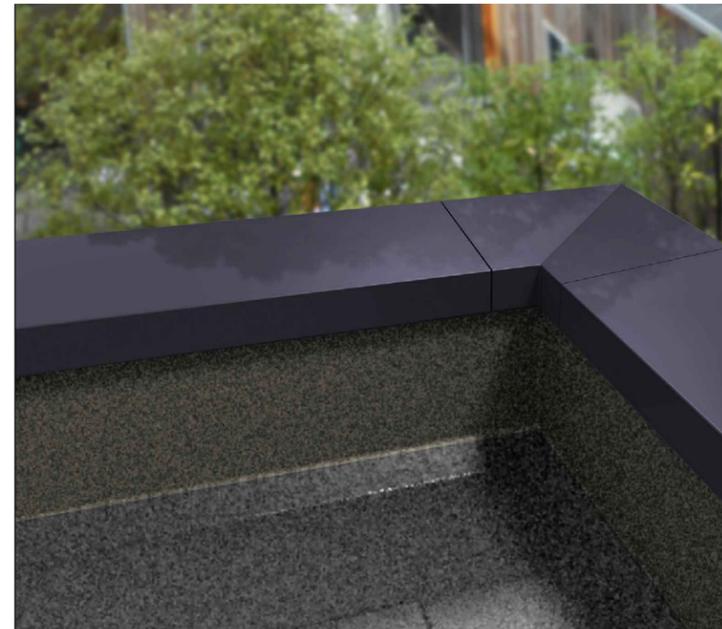


ALUMINUM FLASHING AT PARAPET



GUNMETAL FINISH

8

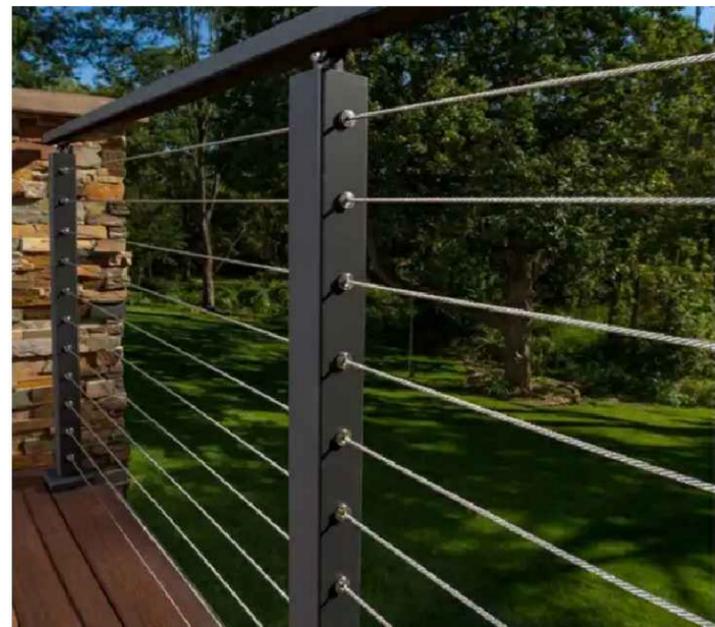

STAINLESS STEEL CABLE WIRE RAILING



POWDER COATED GUNMETAL

10



ALUMINUM GUTTERS AND LEADERS



GUNMETAL FINISH

9

This drawing is not to be altered, reused or reproduced without written permission from Will Minnear Architect P.C.

SCALE:	AS NOTED
JOB NUMBER:	2023-22
PHASE:	ARB
DRAWN BY:	JCG
CHECK BY:	WPM
DATE:	02-16-2024

FARRELL WELLINGTON- ESTATES  
LOT 25  
WELLINGTON, FLORIDA

Drawing Title:

EXTERIOR FINISHES

Drawing Number:

A-7

STAMP: