


Exhibit D
Wall Signs
EXTERIOR ELEVATION NOTES:


A. REFER TO SHEET A3.00 FOR FINISH MATERIAL LEGEND

BUILDING 10 PRIMARY FACADE WALL SIGN (NORTH ELEVATION) Wellington, FL Unified Land Development Code Sec. 7.9.8.		
STANDARD	REQUIRED	PROPOSED
NUMBER OF SIGNS	1	1
SIGN AREA	200 sq. ft. max	85 sq. ft.
HEIGHT (BOXED)	66 in.	60 in.
LENGTH (BOXED)	80% of tenant facade 106 ft x .08 = 84.8 ft	17 ft.

BUILDING 10 SECONDARY FACADE WALL SIGNS (EAST FACADE) Wellington, FL Unified Land Development Code Sec. 7.9.8.		
STANDARD	REQUIRED	REQUESTED
NUMBER OF SIGNS	2	1
SIGN AREA	50 % of primary sign area	64 sq. ft.
HEIGHT (BOXED)	30 in.	8 ft
LENGTH (BOXED)	N/A	8 ft

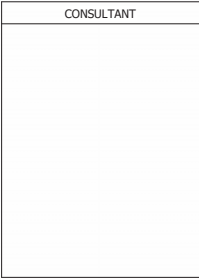



PROJECT TITLE		
LOTIS WELLINGTON DAYCARE FACILITY		
PROJECT ADDRESS		
400 SOLARO BOULEVARD WELLINGTON, FL 33414		
SUBMITTAL HISTORY		
No.	DATE	DESCRIPTION
ROBLING ARCHITECTURE CONSTRUCTION HEREBY PRESERVES ITS COMMON LAW COPYRIGHT AND OTHER PROPERTY RIGHTS IN THESE PLANS, SPECIFICATIONS, DESIGN AND IDEAS. THESE PLANS, SPECIFICATIONS, AND IDEAS ARE NOT TO BE COPIED OR REPRODUCED IN ANY MANNER WITHOUT THE WRITTEN PERMISSION OF ROBLING ARCHITECTURE CONSTRUCTION.		

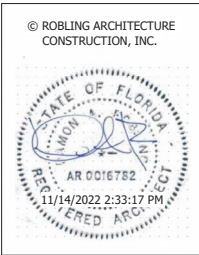


PROJECT NUMBER
456-19
SHEET TITLE
EXTERIOR ELEVATIONS & SIGNAGE DETAILS
SHEET NUMBER
A2.03

FABRICATION DETAIL - FACE ILLUMINATED
CHANNEL LETTERS

All face illuminated channel lettersets to be fabricated to the following specifications:

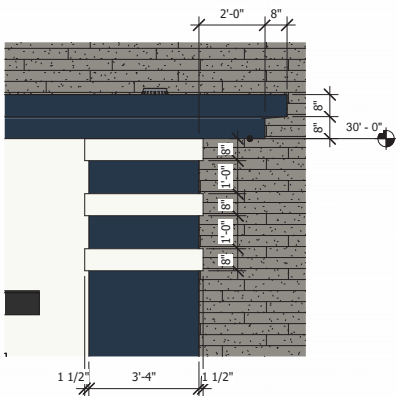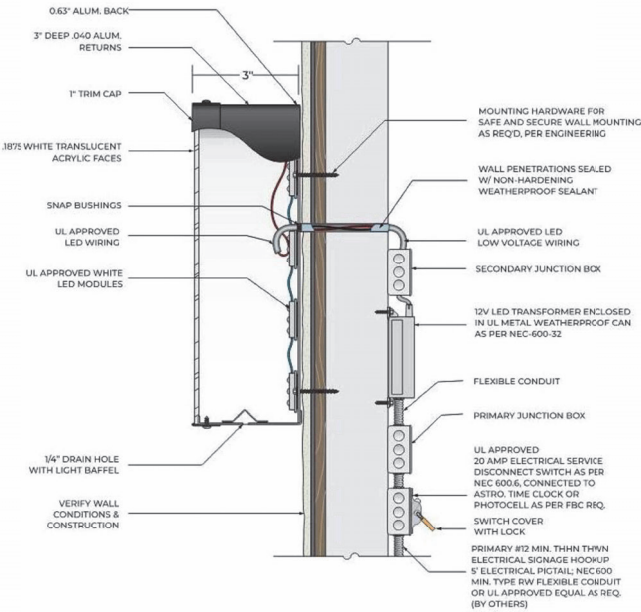

1 NORTH ELEVATION SIGNAGE
1/4" = 1'-0"

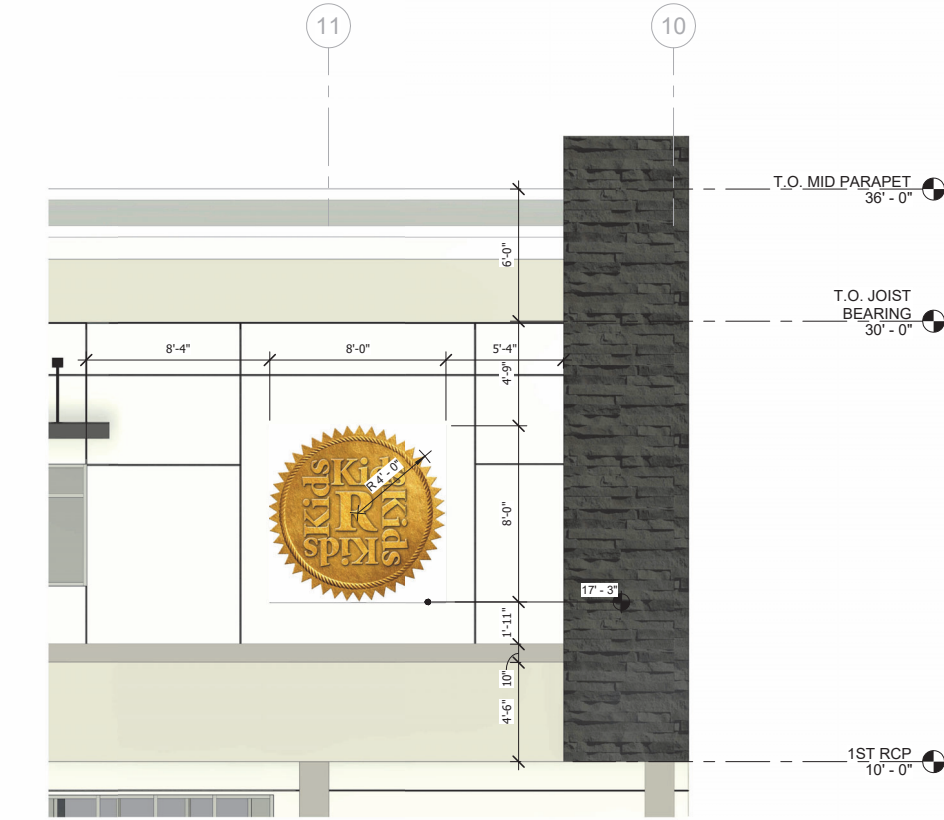

2 EAST ELEVATION SIGNAGE
1/4" = 1'-0"

3 ENLARGED COLUMN TRIM DETAIL (TYP.)
3/8" = 1'-0"