



Exhibit F Site Amenities/Elements/Signage

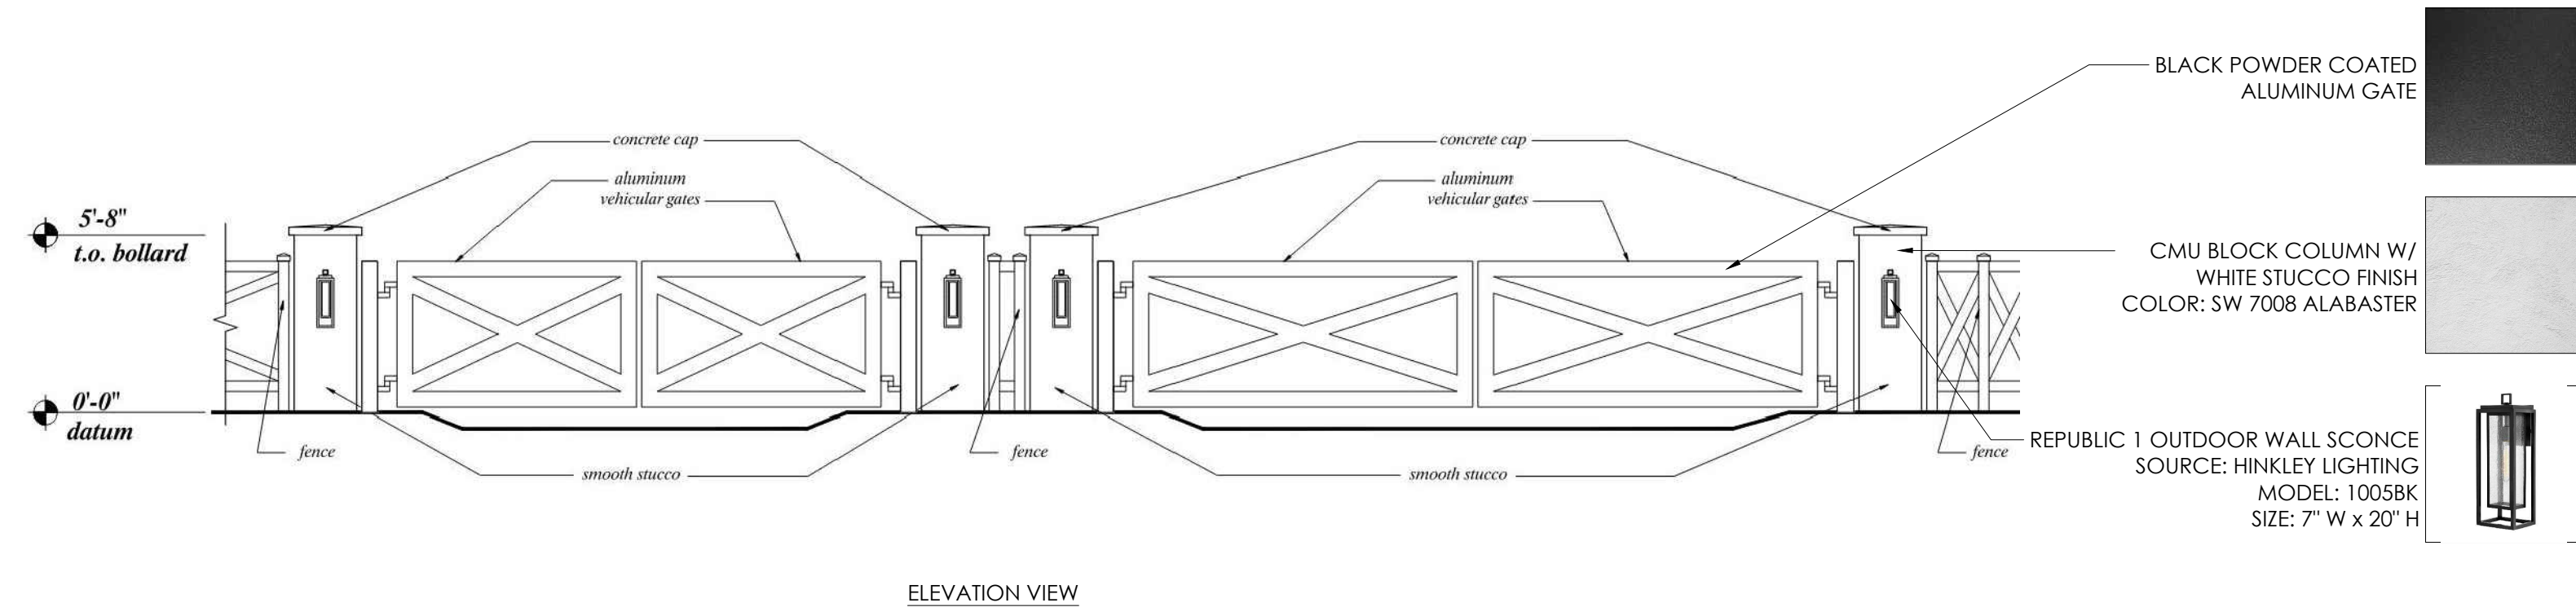

ELEVATION VIEW

A ENTRY GATE & COLUMNS DETAIL

SCALE: 3/16" = 1'-0"

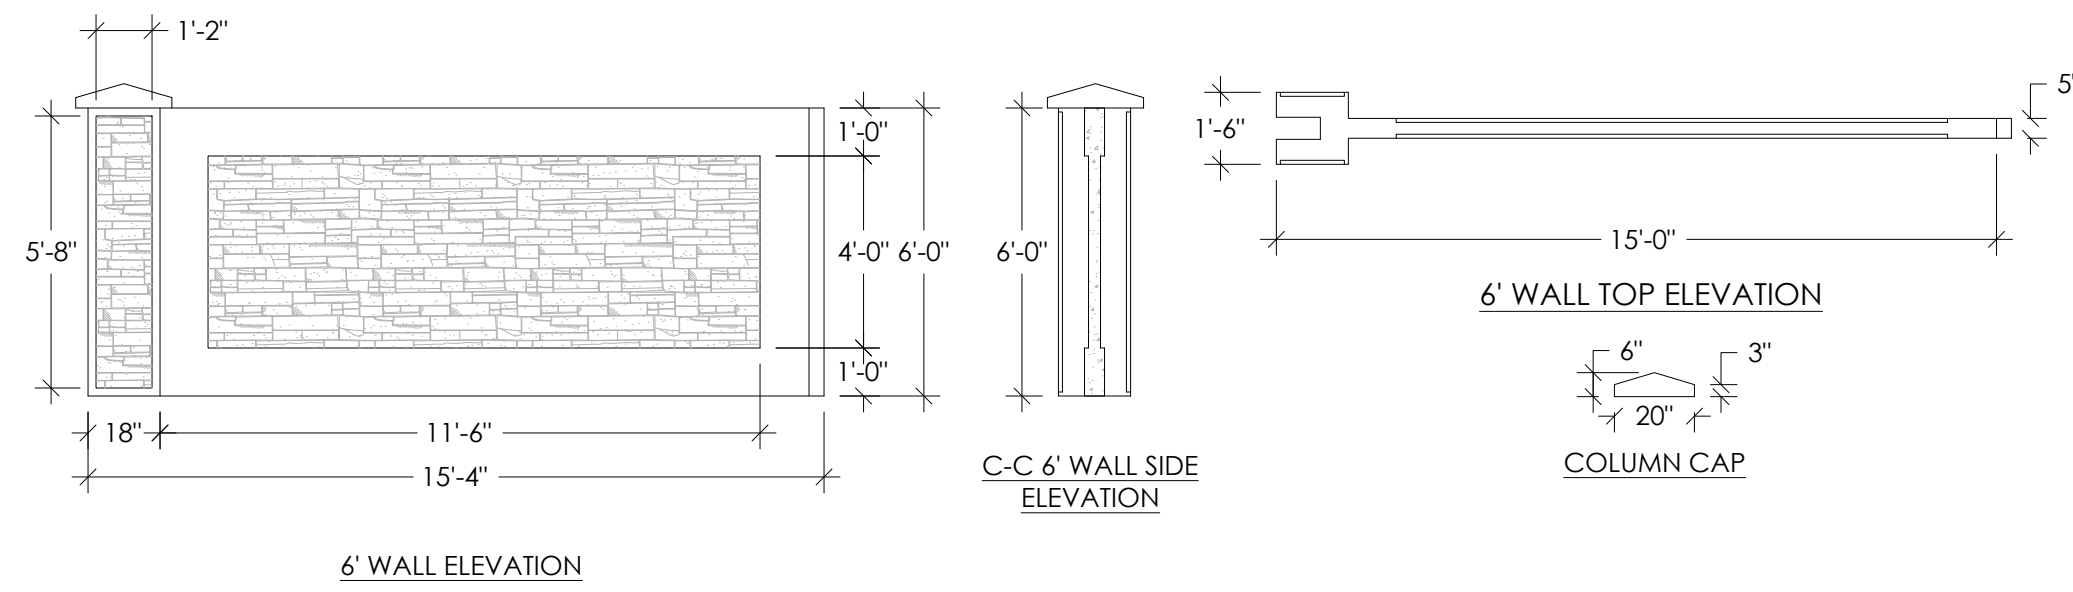


6' WALL ELEVATION

D 6' STACKED STONE PANEL / COLUMN ELEVATION

SCALE: 1/4" = 1'-0"

- NOTES:
1. INSTALLATION TO COMPLY WITH ENGINEERING FOR WIND LOADS BASED ON JOB SITE LOCATION.
 2. VARIOUS TEXTURED FINISHES ARE AVAILABLE; CONTACT COASTAL CONCRETE PRODUCTS, LLC FOR FURTHER INFORMATION. 3921 PROSPECT AVE, NAPLES, FL 34104 - 239-263-9700 - WWW.COASTALCONCRETEPROD.COM.
 3. FOOTING DIMENSIONS VARY ACCORDING TO WALL HEIGHT AND JOB SITE CONDITIONS.

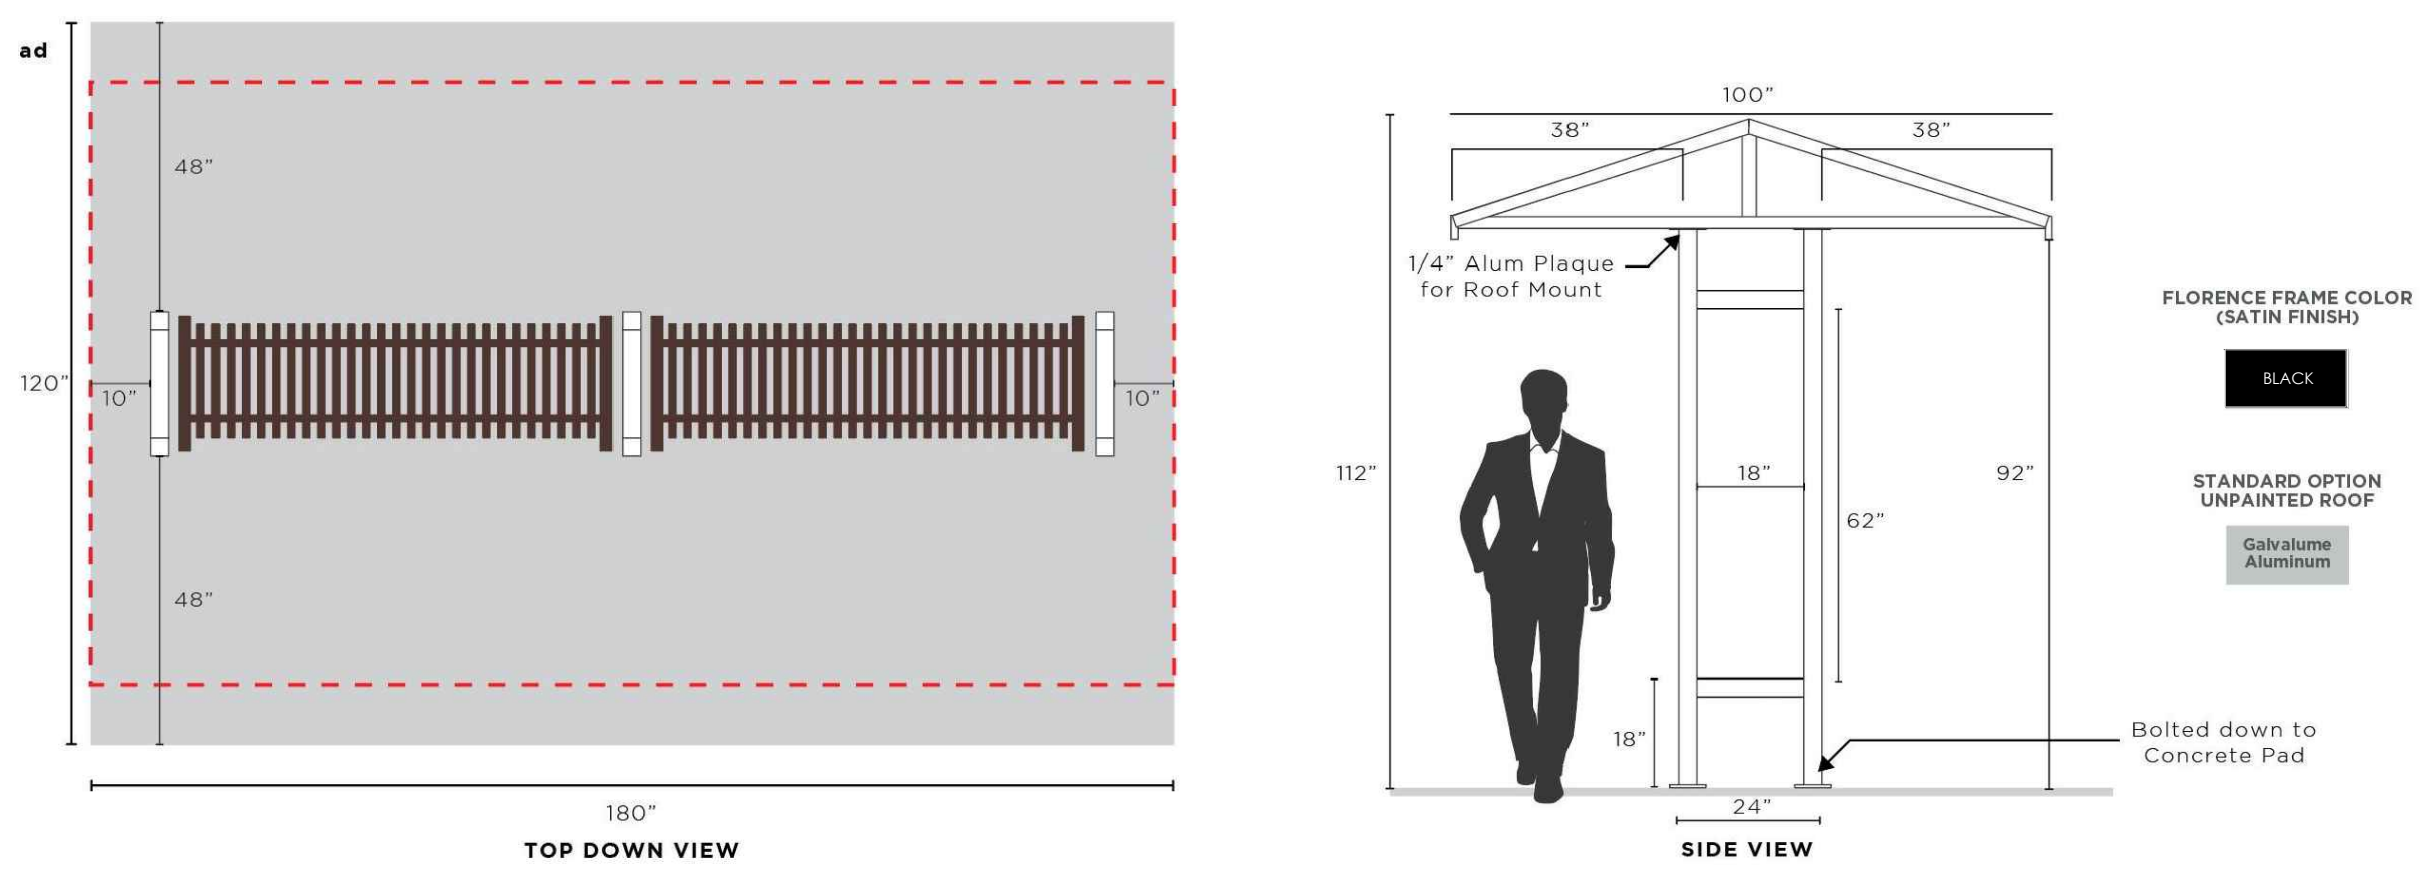

TOP DOWN VIEW

SIDE VIEW

SCALE: N.T.S.


B BUS SHELTER

- NOTE:
1. BUS SHELTER WILL INCLUDE AMENITIES INCLUDING BENCH, TRASH RECEPTACLE AND BIKE RACKS (4 SPACES)
 2. COVERED SCHOOL BUS SHELTER SHALL BE CONSTRUCTED WITH CONSISTENT COLORS, MATERIAL AND ROOF TREATMENT AS THE OVERALL PROJECT.




E LIGHT POLE DETAIL

N.T.S.

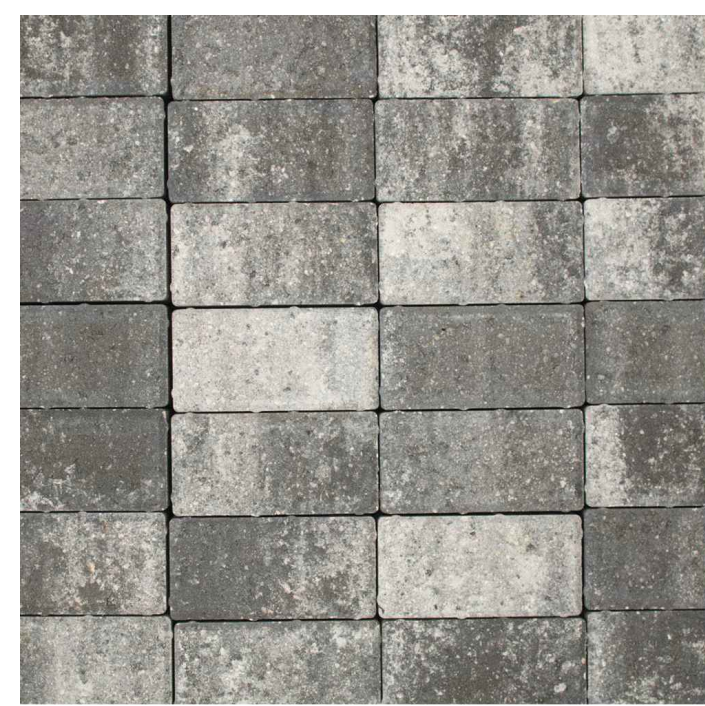


ENTRY DRIVE PAVERS (HOLLAND STONE - TITANIUM)

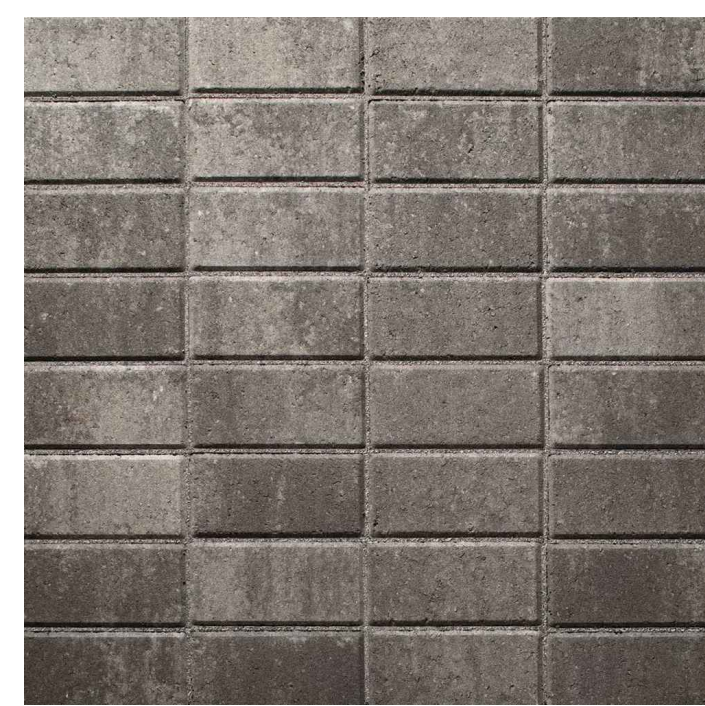

CROSSWALK PAVERS (HOLLAND STONE - SLATE)

C ENTRY & CROSSWALK DECORATIVE PAVERS (BELGARD)

SCALE: N.T.S.

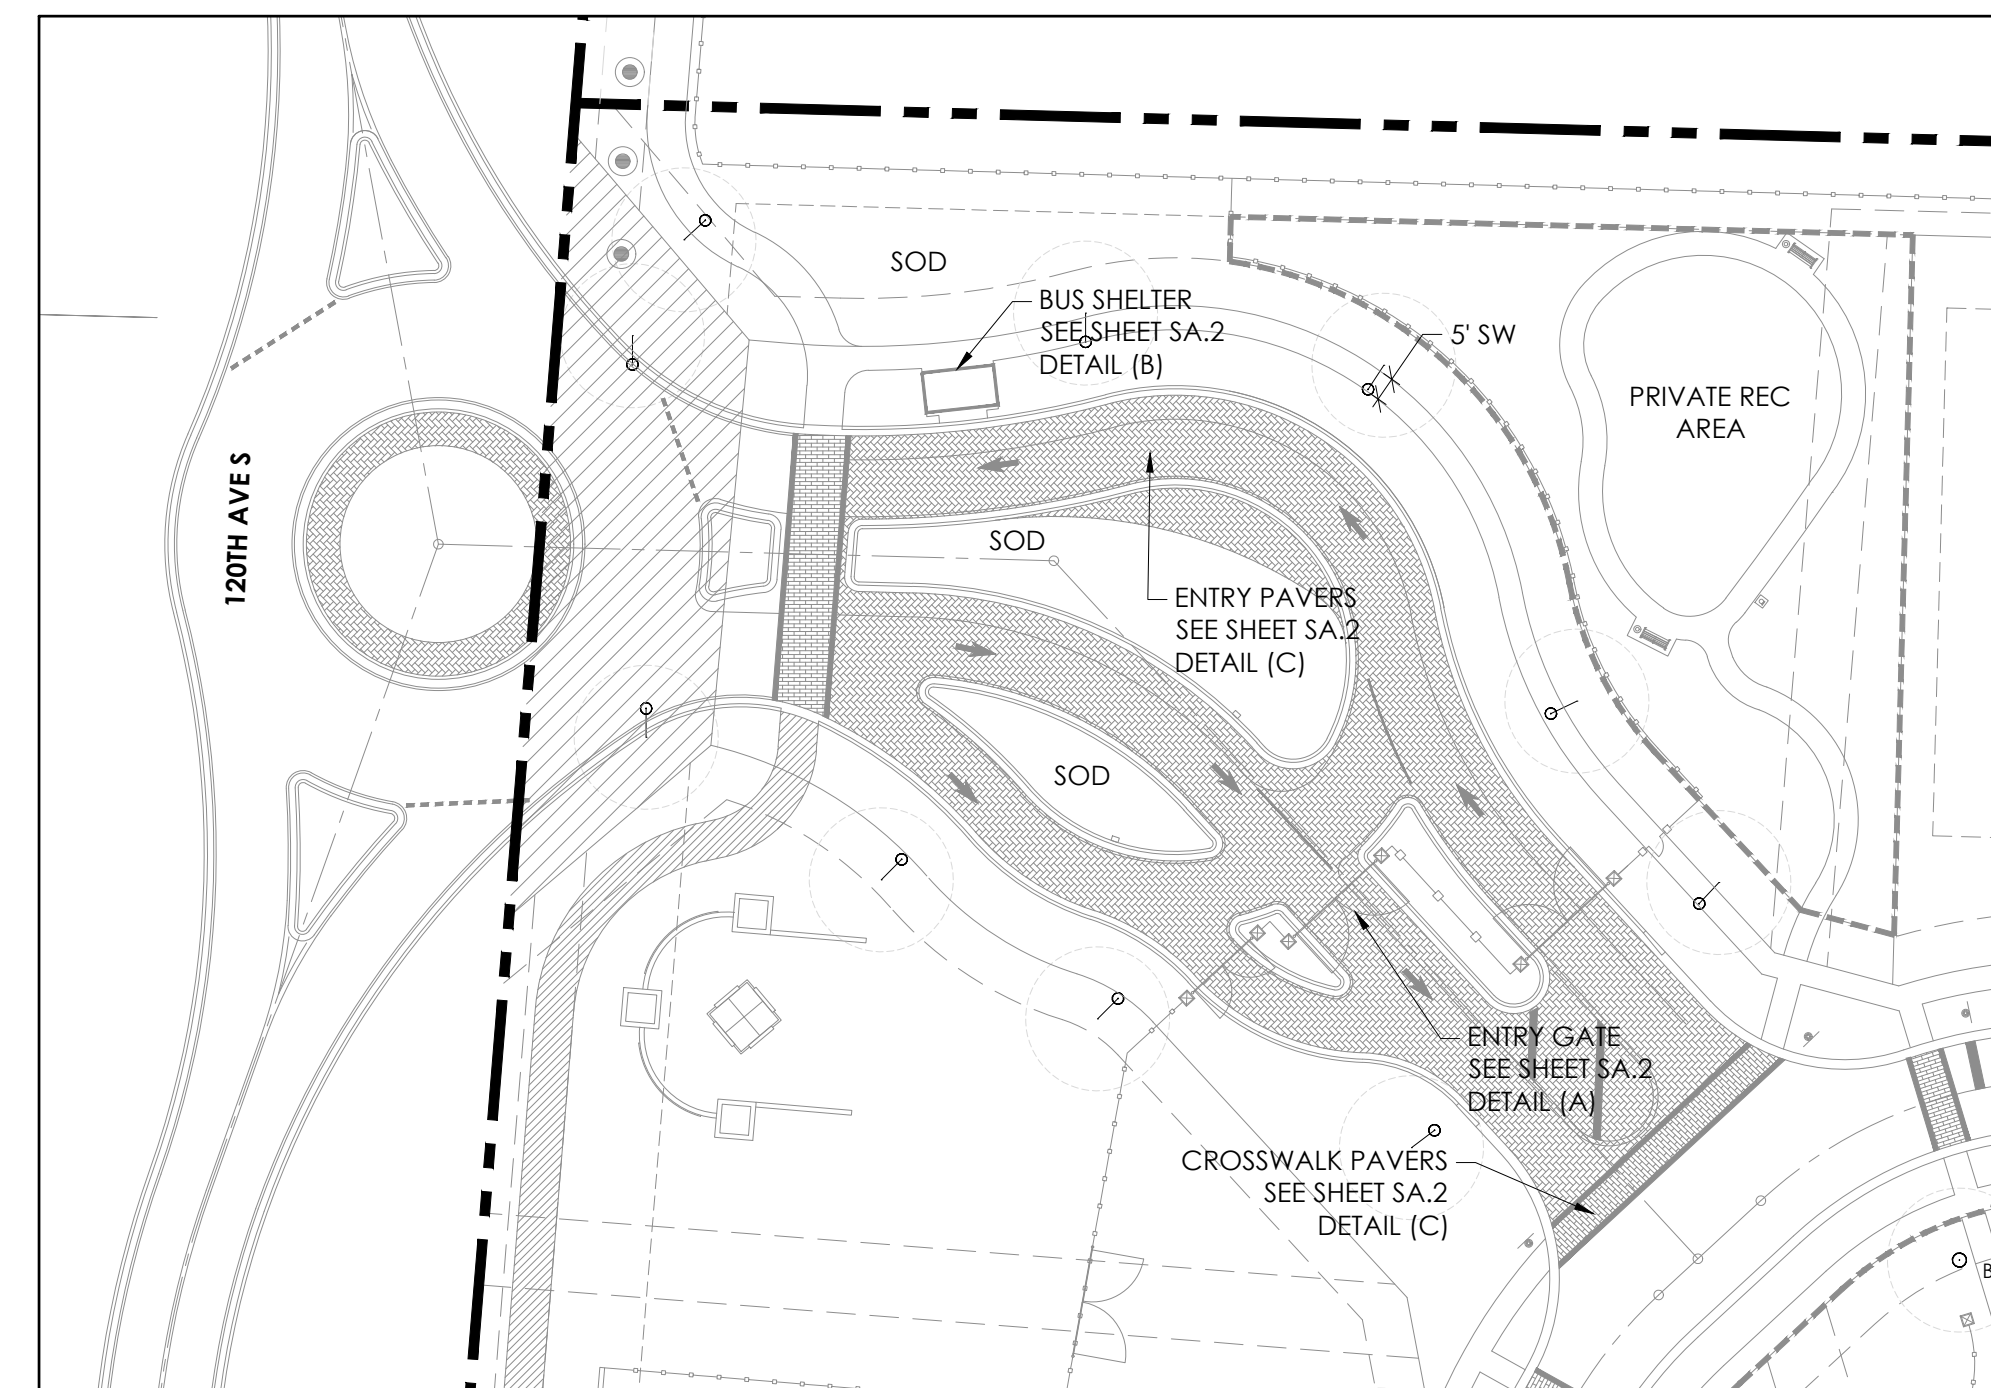

PRIVATE REC (ENTRANCE)

SCALE: 1"=20'-0"

Consultants:


Revisions:

- 10/17/2024 - ARB INTAKE SUBMITTAL
- 11/22/2024 - ARB RESUBMITTAL


Drawn By: TAC
 Drawing #: 1331
 Date: 11/22/2024

Site Amenities Plan

SHEET # SA.2

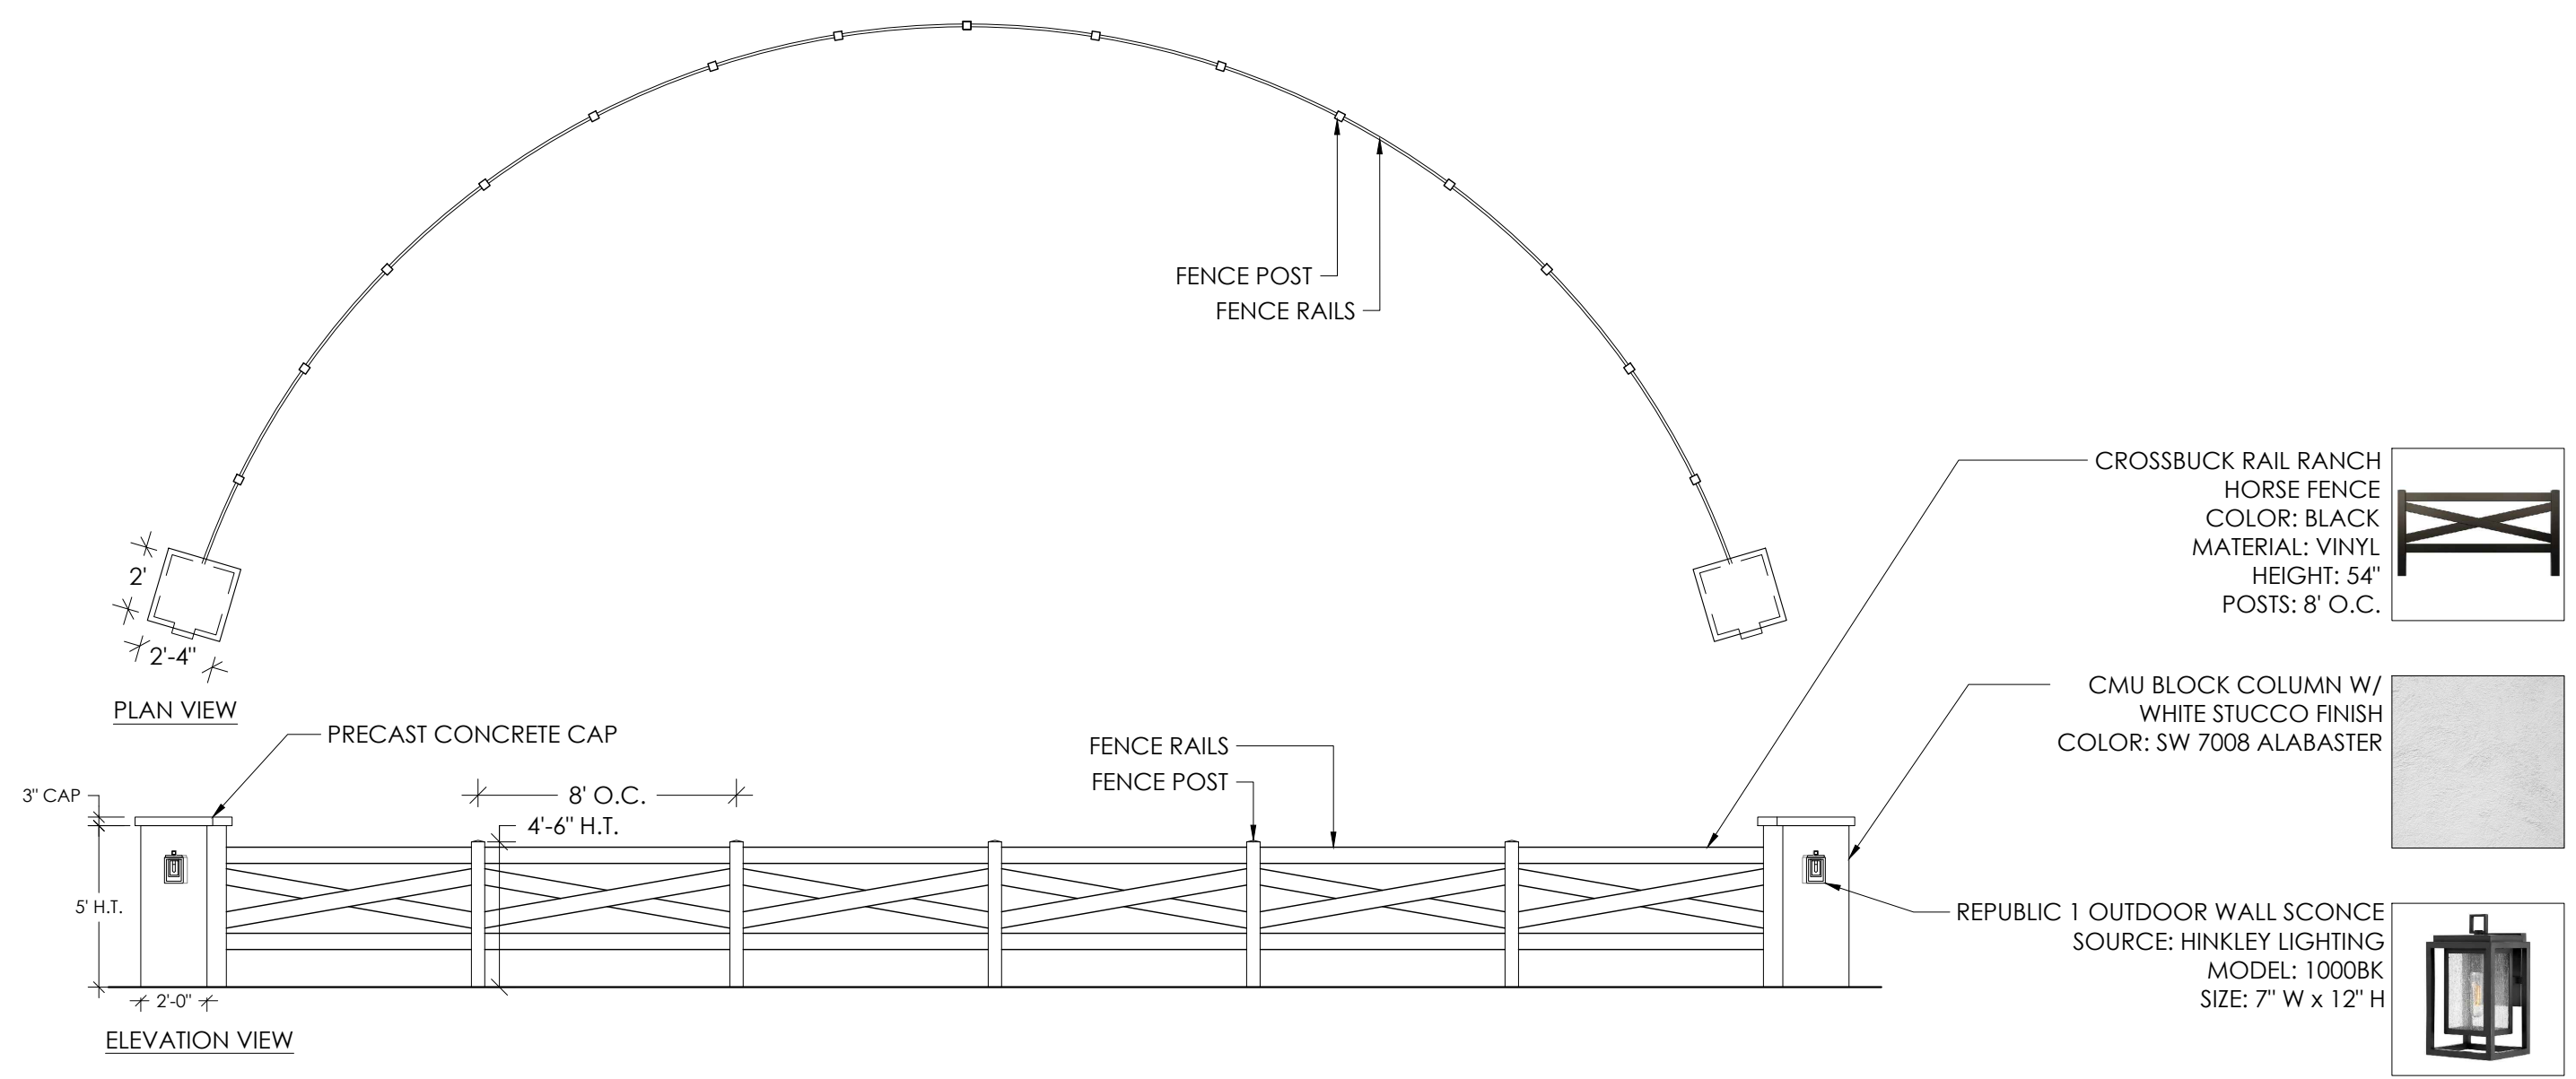

F DECORATIVE FENCE DETAIL (ENTRANCE)
 NOTE: CURVED FENCE IS ILLUSTRATED AS FLAT IN ELEVATION VIEW TO SHOW 4' FENCE SECTIONS. FENCE WILL BE BUILT AS SHOWN IN PLAN VIEW.
 SCALE: 3/16" = 1'-0"

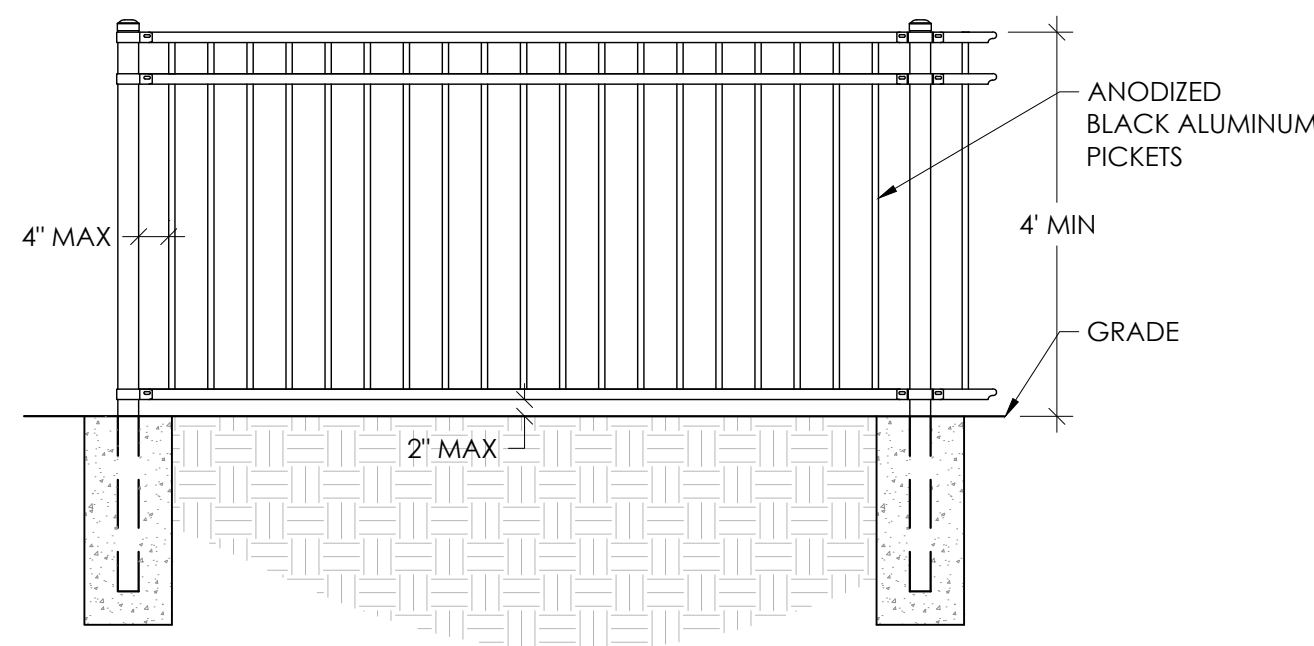

L ALUMINUM RAIL FENCE DETAIL
 SCALE: 1/2" = 1'-0"




G TYPICAL BENCH
 SCALE: N.T.S.



J MAIL BOX
 SCALE: N.T.S.




H LITTER RECEPTACLE
 SCALE: N.T.S.

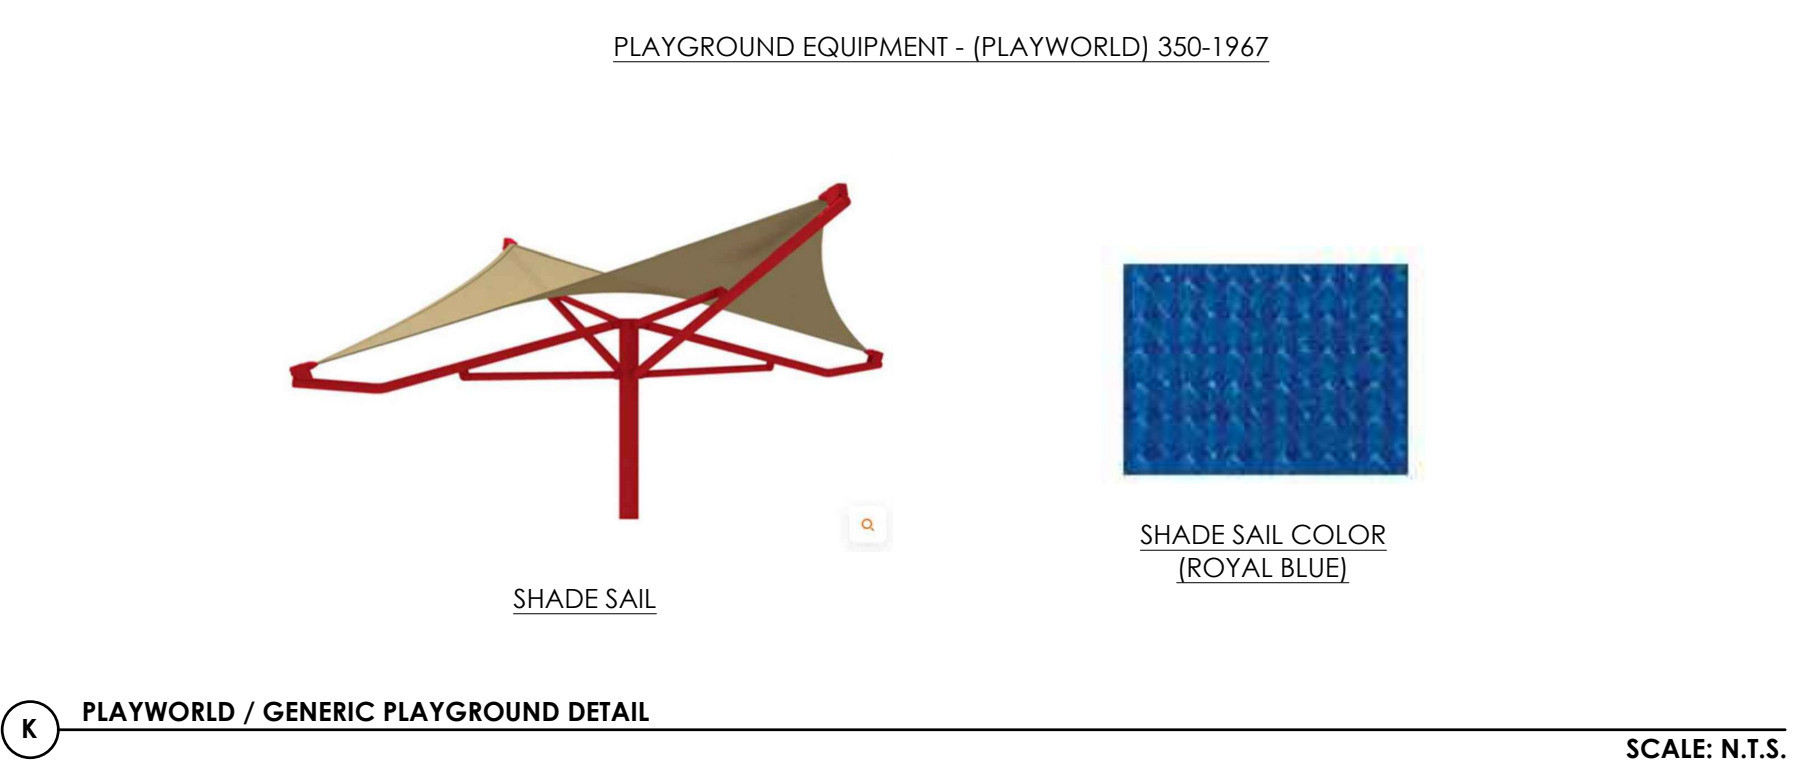

K PLAYWORLD / GENERIC PLAYGROUND DETAIL
 SCALE: N.T.S.



I BIKE RACKS
 NOTES: BIKE RACK TO BE BOLTED TO CONCRETE PAD PER MANUFACTURER SPECIFICATIONS.
 SCALE: N.T.S.

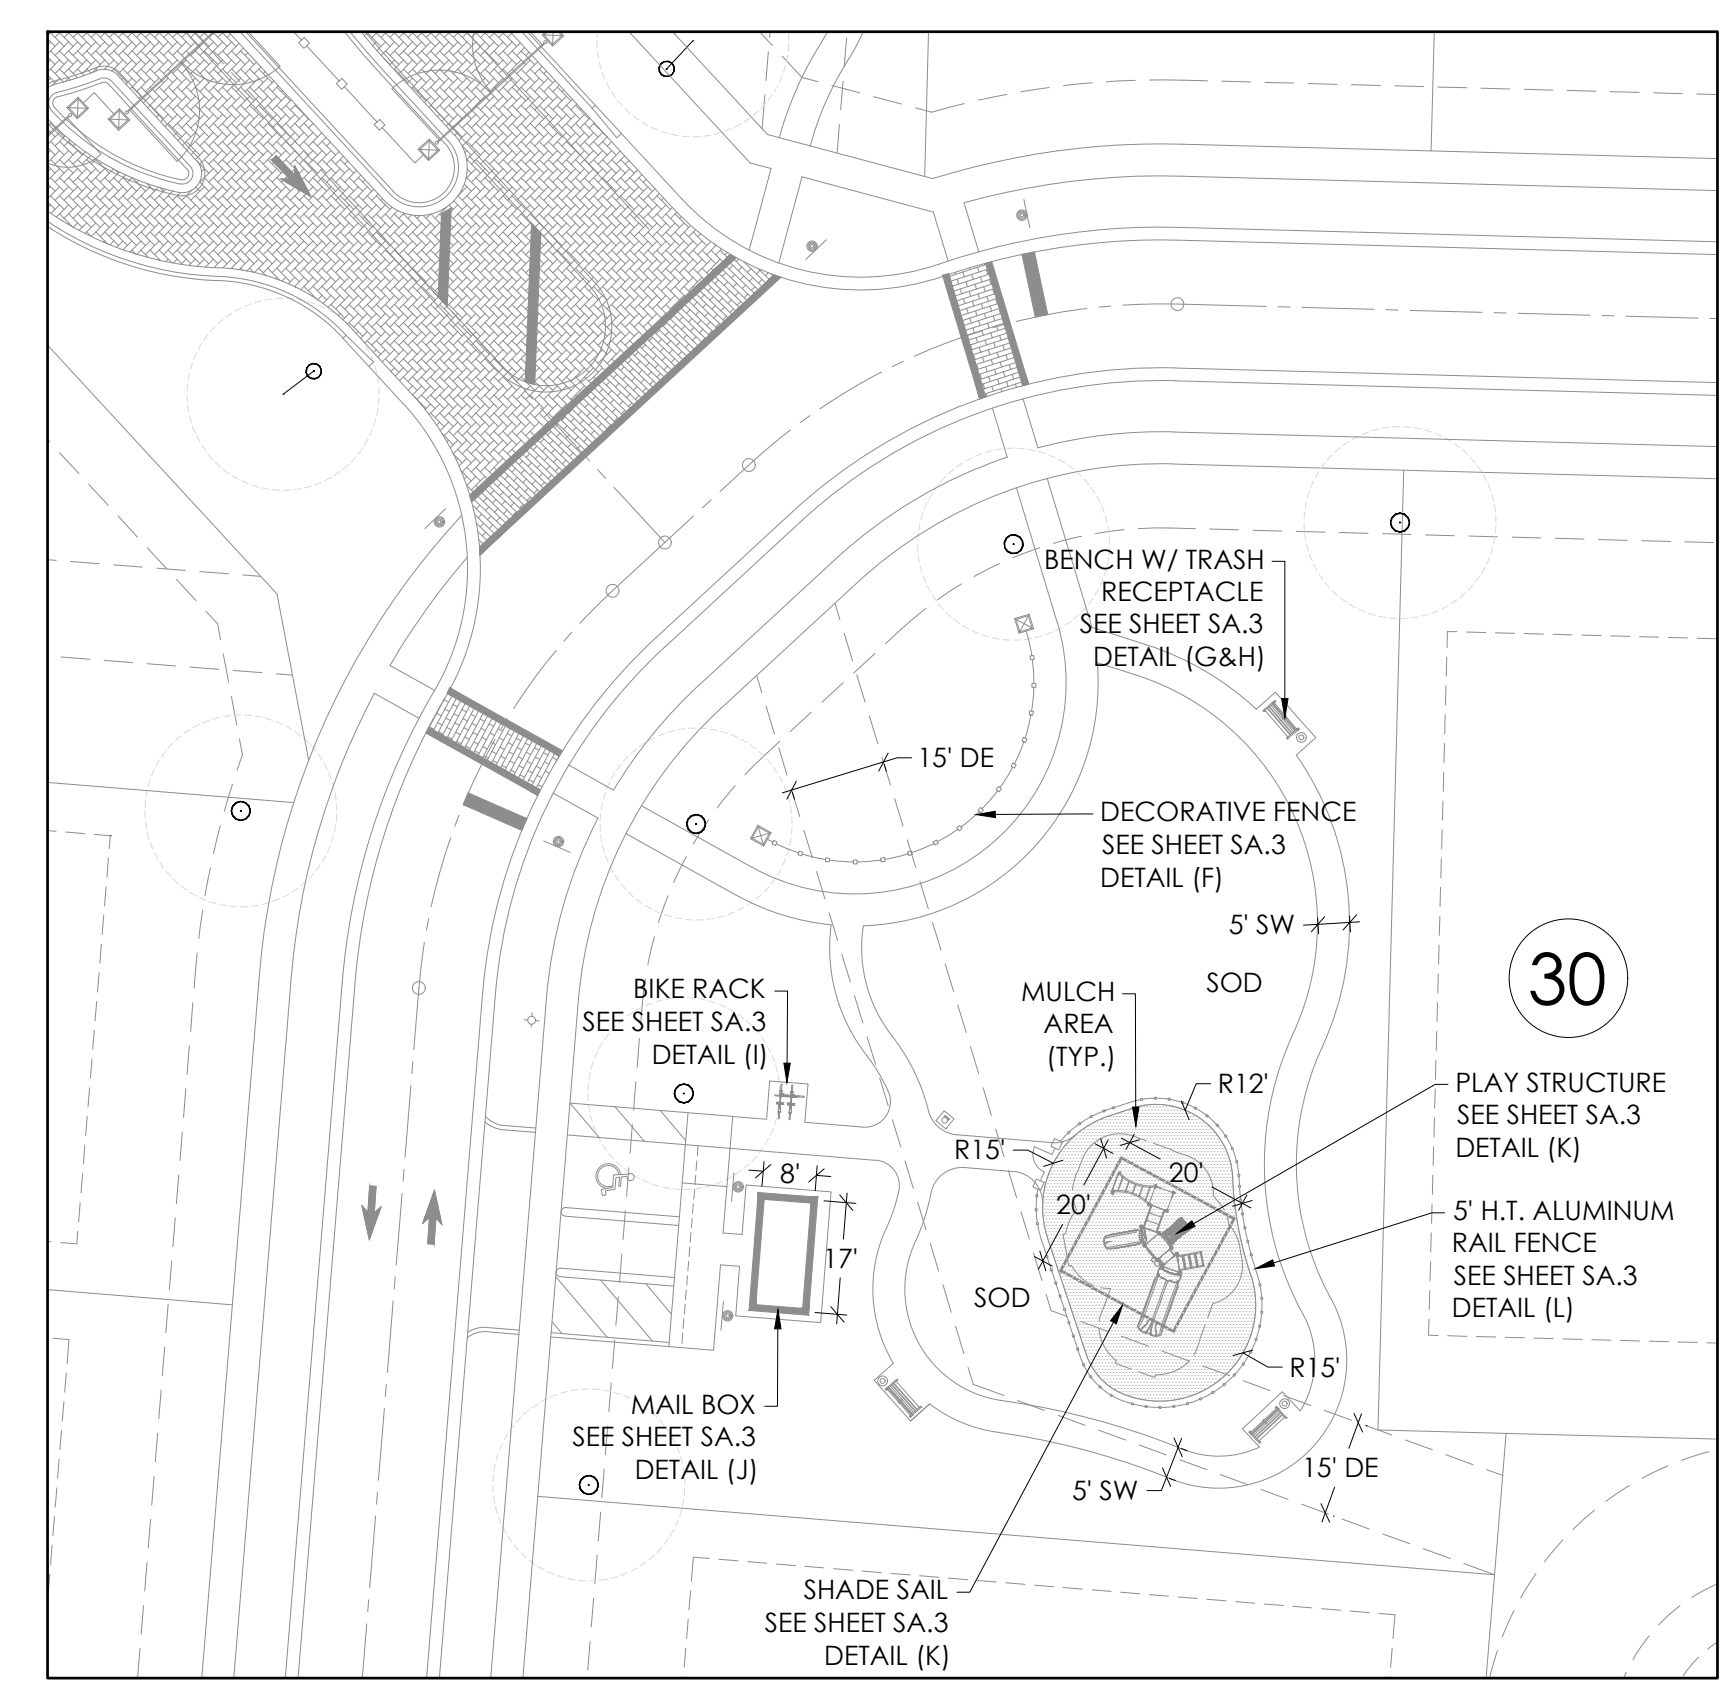

PRIVATE REC (TOT LOT)
 SCALE: 1"=20'-0"

Consultants:

Revisions:



10/17/2024	- ARB INTAKE SUBMITTAL
11/22/2024	- ARB RESUBMITTAL

CANTER
ORANGE POINT PUD (POD I)
 Wellington, Florida
PULTEGROUP

Drawn By: TAC
 Drawing #: 1331
 Date: 11/22/2024

Site Amenities Plan


Canter Amenity Structures: Entry Monument Sign, Gate, Fence & Bollards

 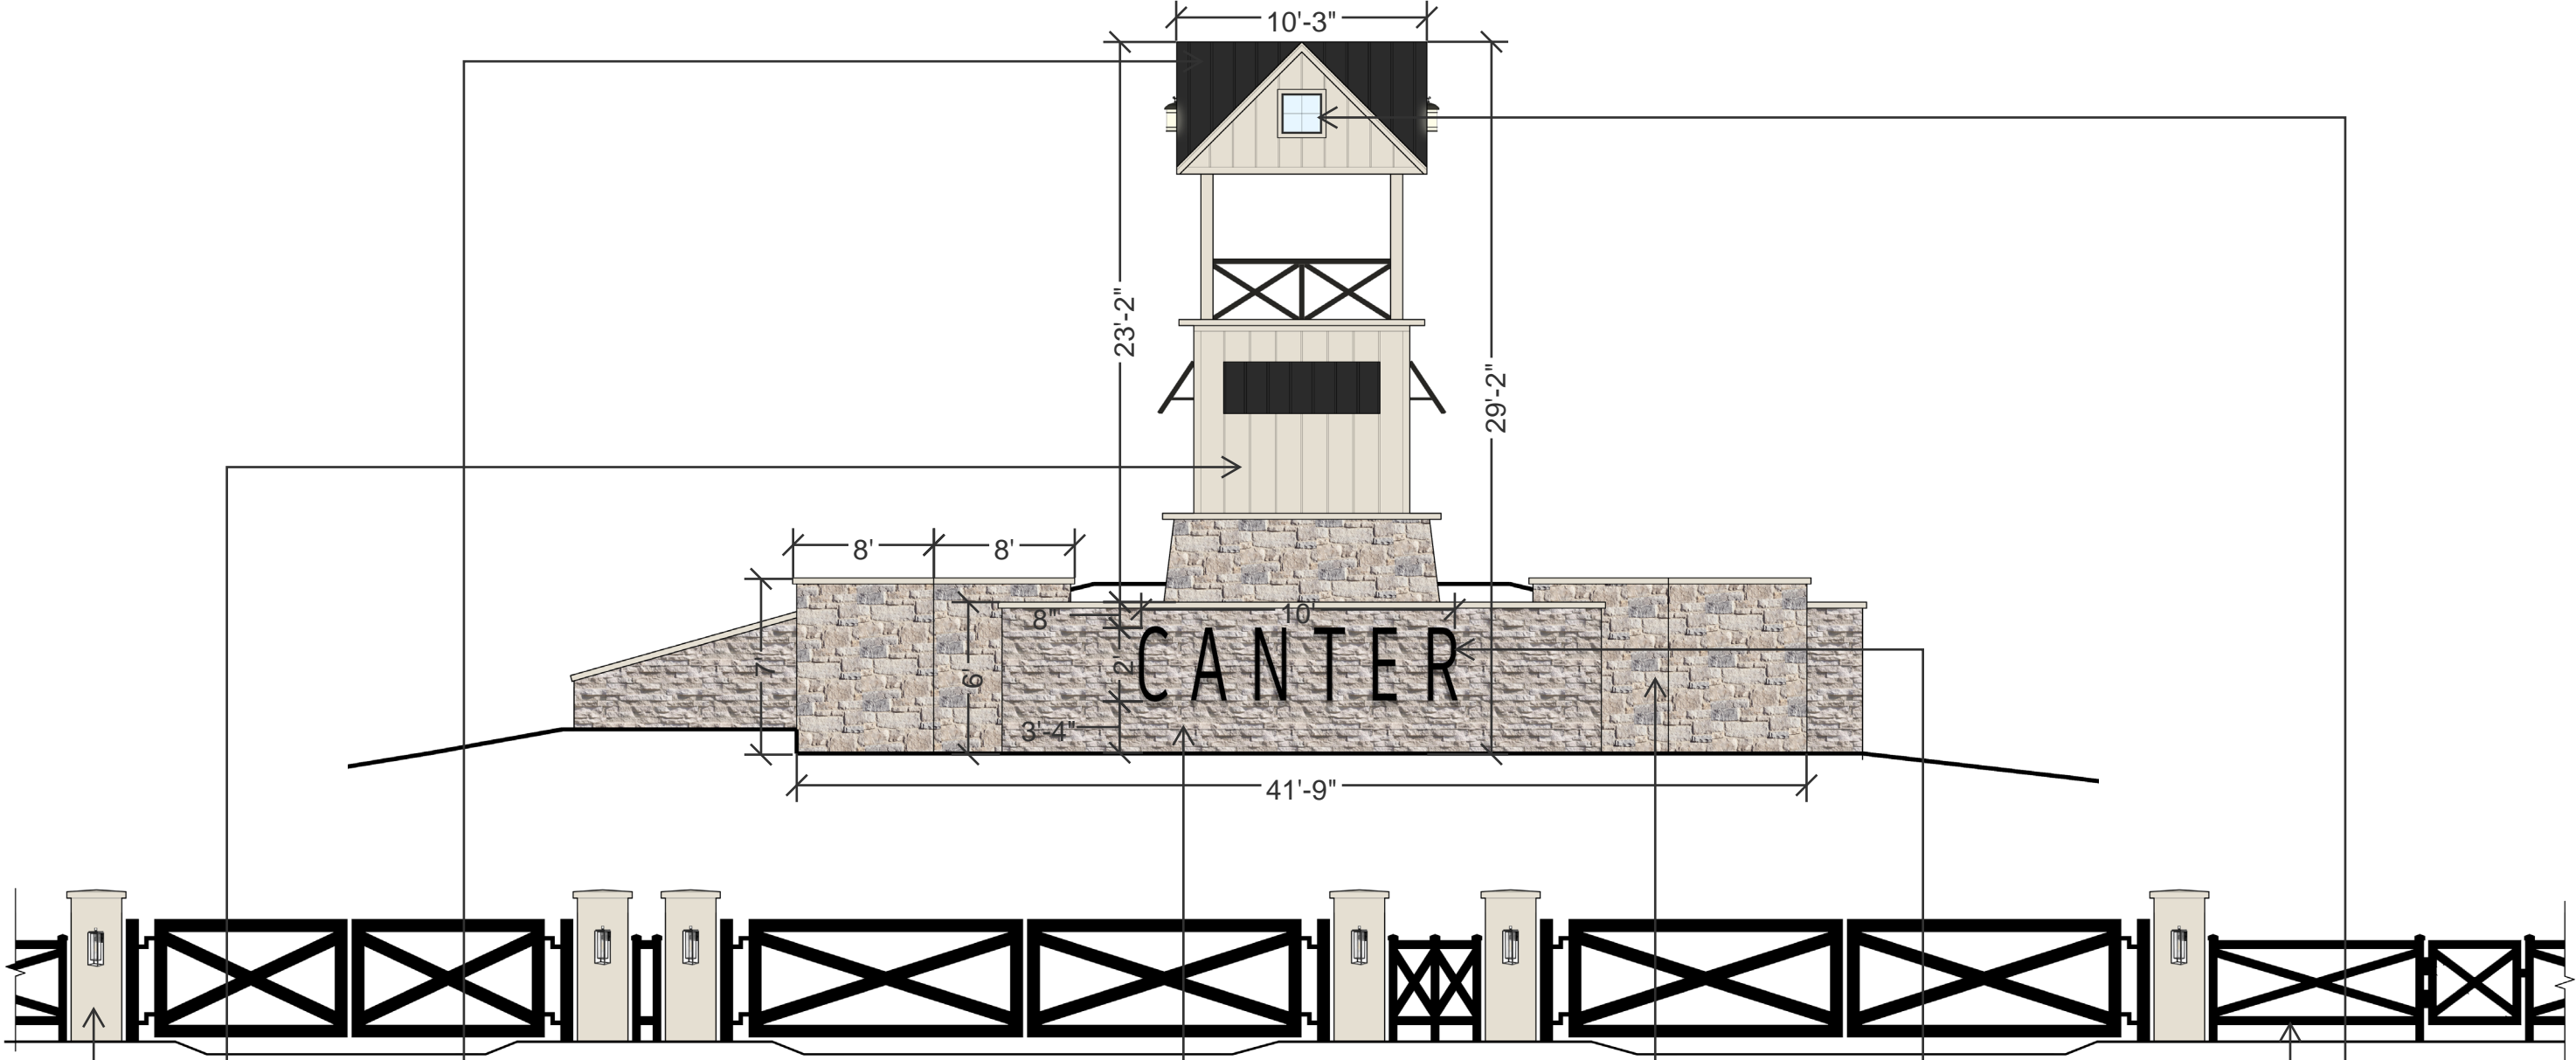


Body 1 & Trim -
SW7010 White Duck



Metal Roof -
Pac Clad - Graphite

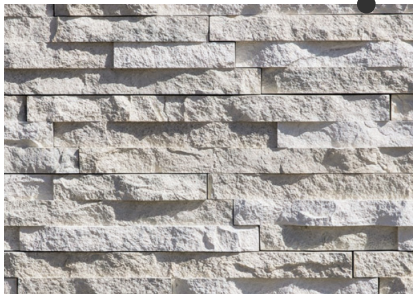

Stacked Stone - Eldorado
Sea Cliff European Ledge

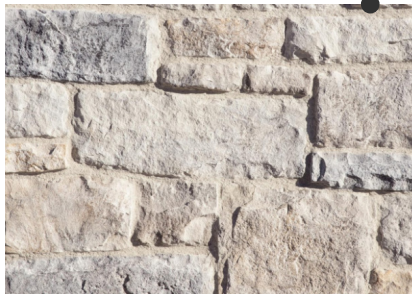

Stone - Eldorado
Limestone Grand Banks



Sign Letters - Matthew's
Paint MP33653 - Black
Stallion



Windows & Fence -
Black