


\*SCALE FOR 11"x17"  
PRINTED SHEETS

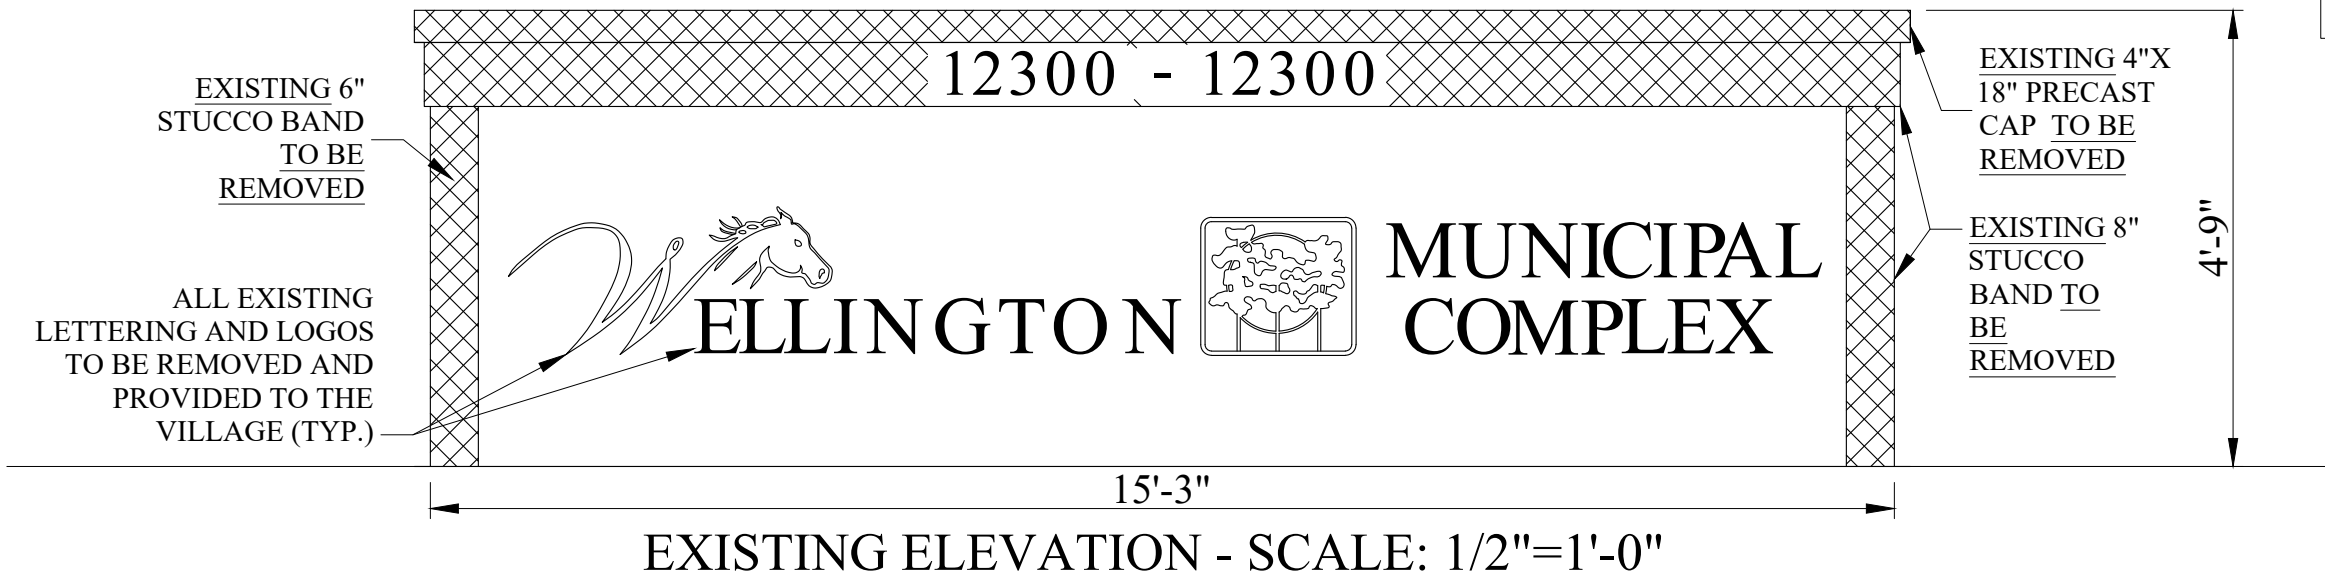

\*LETTER FONT SHALL BE  
SEGOE PRO  
\*CONTRACTOR SHALL  
USE THE APPROVED  
CURRENT VILLAGE LOGO



ALL LETTERING AND LOGO  
TO BE NEW AND ADHERANT  
TO CURRENT VILLAGE  
LETTERING AND LOGO  
STANDARDS. SUBMIT SHOP  
DRAWINGS FOR REVIEW  
AND APPROVAL (TYP. EACH  
SIDE OF WALL)

E.O.R.  
Jason C. Hanchuk, P.E. #56787

\*Jason Hanchuk, State of  
Florida Professional  
Engineer, License No. 56787.  
This item has been digitally  
signed and sealed by Jason  
Hanchuk, PE on the date  
noted herein shown on the  
digital seal. Printed copies of  
this document are not  
considered signed and sealed  
and the signature must be  
verified on any electronic  
copies.

NO.	DATE	REMARKS	BY

ELEVATIONS  
FOR  
TOWN HALL MONUMENT MODIFICATION



START DATE	12-11-23
DRAWN	HANCHUK
REQUESTED	BARNES
PROJECT MANAGER	HANCHUK
CHECKED	REINSVOLD
DATE OF ISSUE	3
ENG JOB NO.	7
ENG24-009	