


*SCALE FOR 11"x17"
PRINTED SHEETS

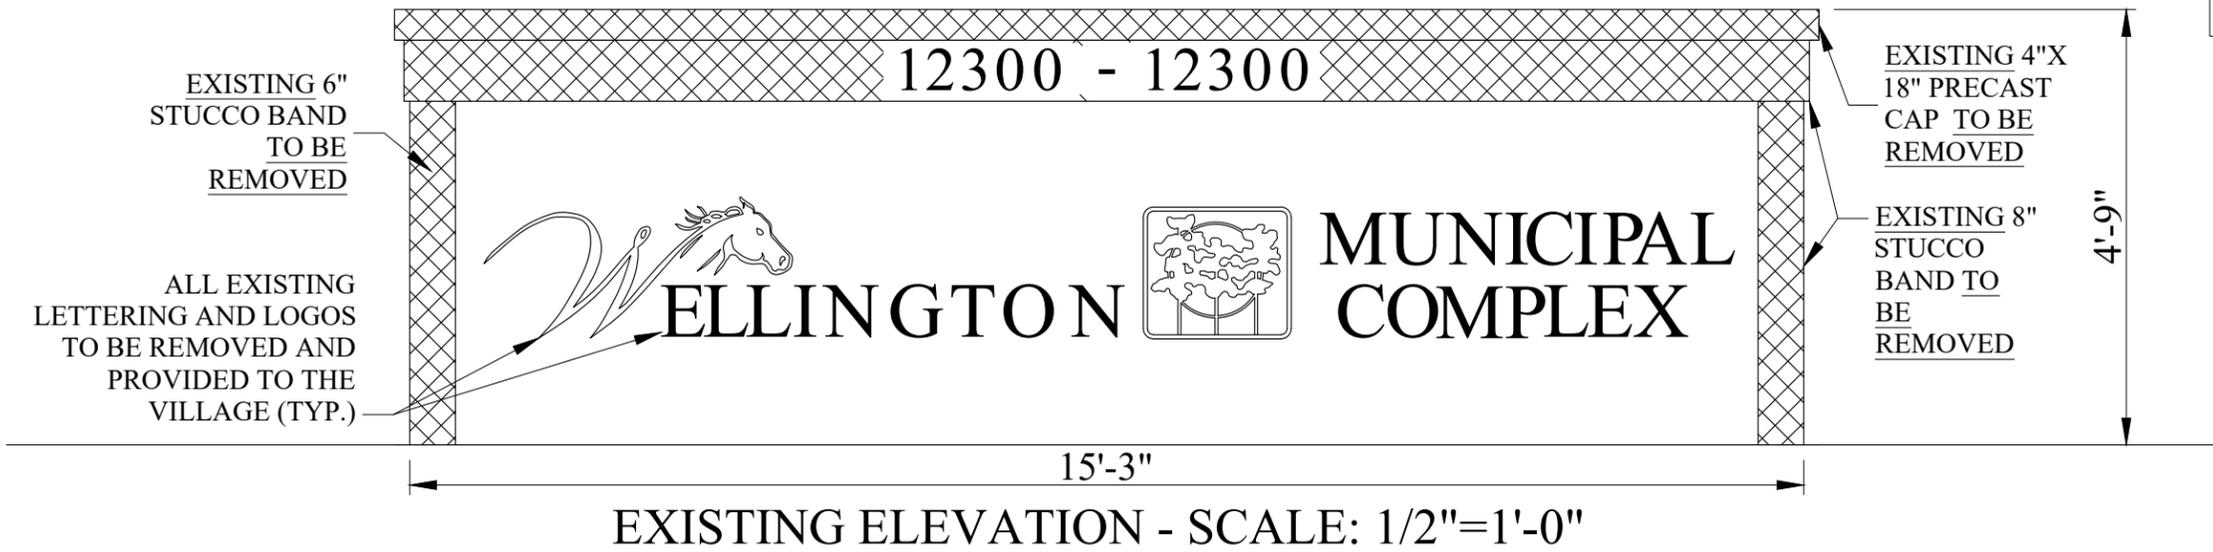

*LETTER FONT SHALL BE
SEGOE PRO
*CONTRACTOR SHALL
USE THE APPROVED
CURRENT VILLAGE LOGO



ALL LETTERING AND LOGO
TO BE NEW AND ADHERANT
TO CURRENT VILLAGE
LETTERING AND LOGO
STANDARDS. SUBMIT SHOP
DRAWINGS FOR REVIEW
AND APPROVAL (TYP. EACH
SIDE OF WALL)

PROPOSED
STUCCO BANDS
(TYP.)

PROPOSED
ELDERADO STONE
VENEER WRAPS 3
SIDES EACH END
AS SHOWN


PROPOSED ELEVATION (TYP. EACH SIDE) - SCALE: 1/2"=1'-0"

E.O.R.
Jason C. Hanchuk, P.E. #56787

*Jason Hanchuk, State of
Florida Professional
Engineer, License No. 56787.
This item has been digitally
signed and sealed by Jason
Hanchuk, PE on the date
noted herein shown on the
digital seal. Printed copies of
this document are not
considered signed and sealed
and the signature must be
verified on any electronic
copies.

| NO. | DATE | REMARKS | BY |
|-----|------|---------|----|
| | | | |
| | | | |
| | | | |
| | | | |

ELEVATIONS
FOR
TOWN HALL MONUMENT MODIFICATION

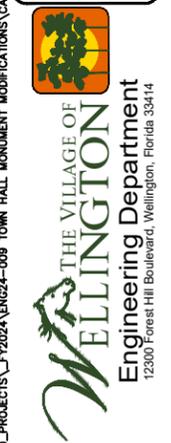

| START DATE | 12-11-23 |
|-----------------|-----------|
| DRAWN | HANCHUK |
| REQUESTED | BARNES |
| PROJECT MANAGER | HANCHUK |
| CHECKED | REINSVOLD |
| DATE OF ISSUE | 3 |
| ENG JOB NO. | 7 |
| ENG24-009 | |