

LIMESTONE VENEER - AUTUMN  
ASHES



SBR BRONZE FASCIA/  
ALPOLIC METAL COMPOSITE

BRONZE ES ALUMINUM  
WINDOWS & DOORS




SW 7632 - MODERN GREY -  
STUCCO

CONCRETE WITH GRASS  
DRIVEWAY

NEWTECHWOOD -  
BRAZILIAN IPE

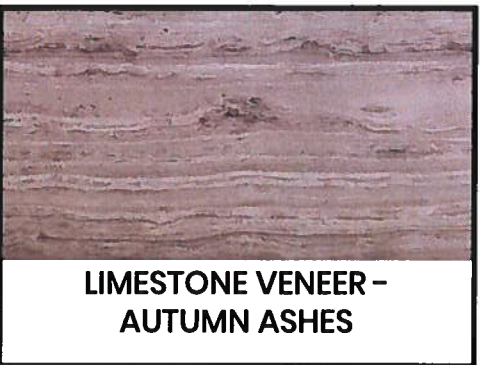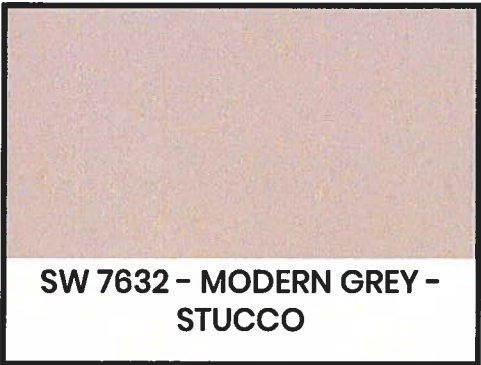



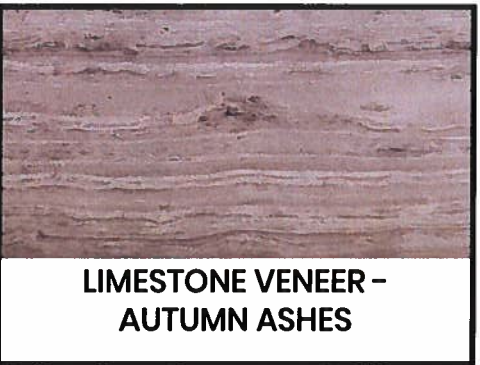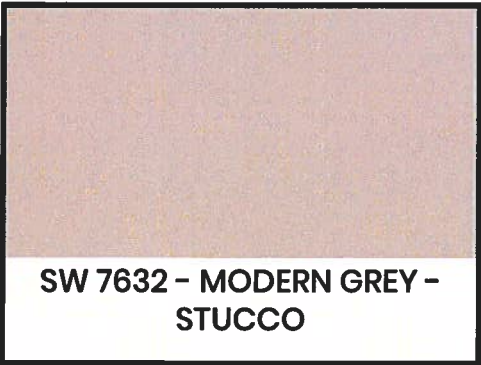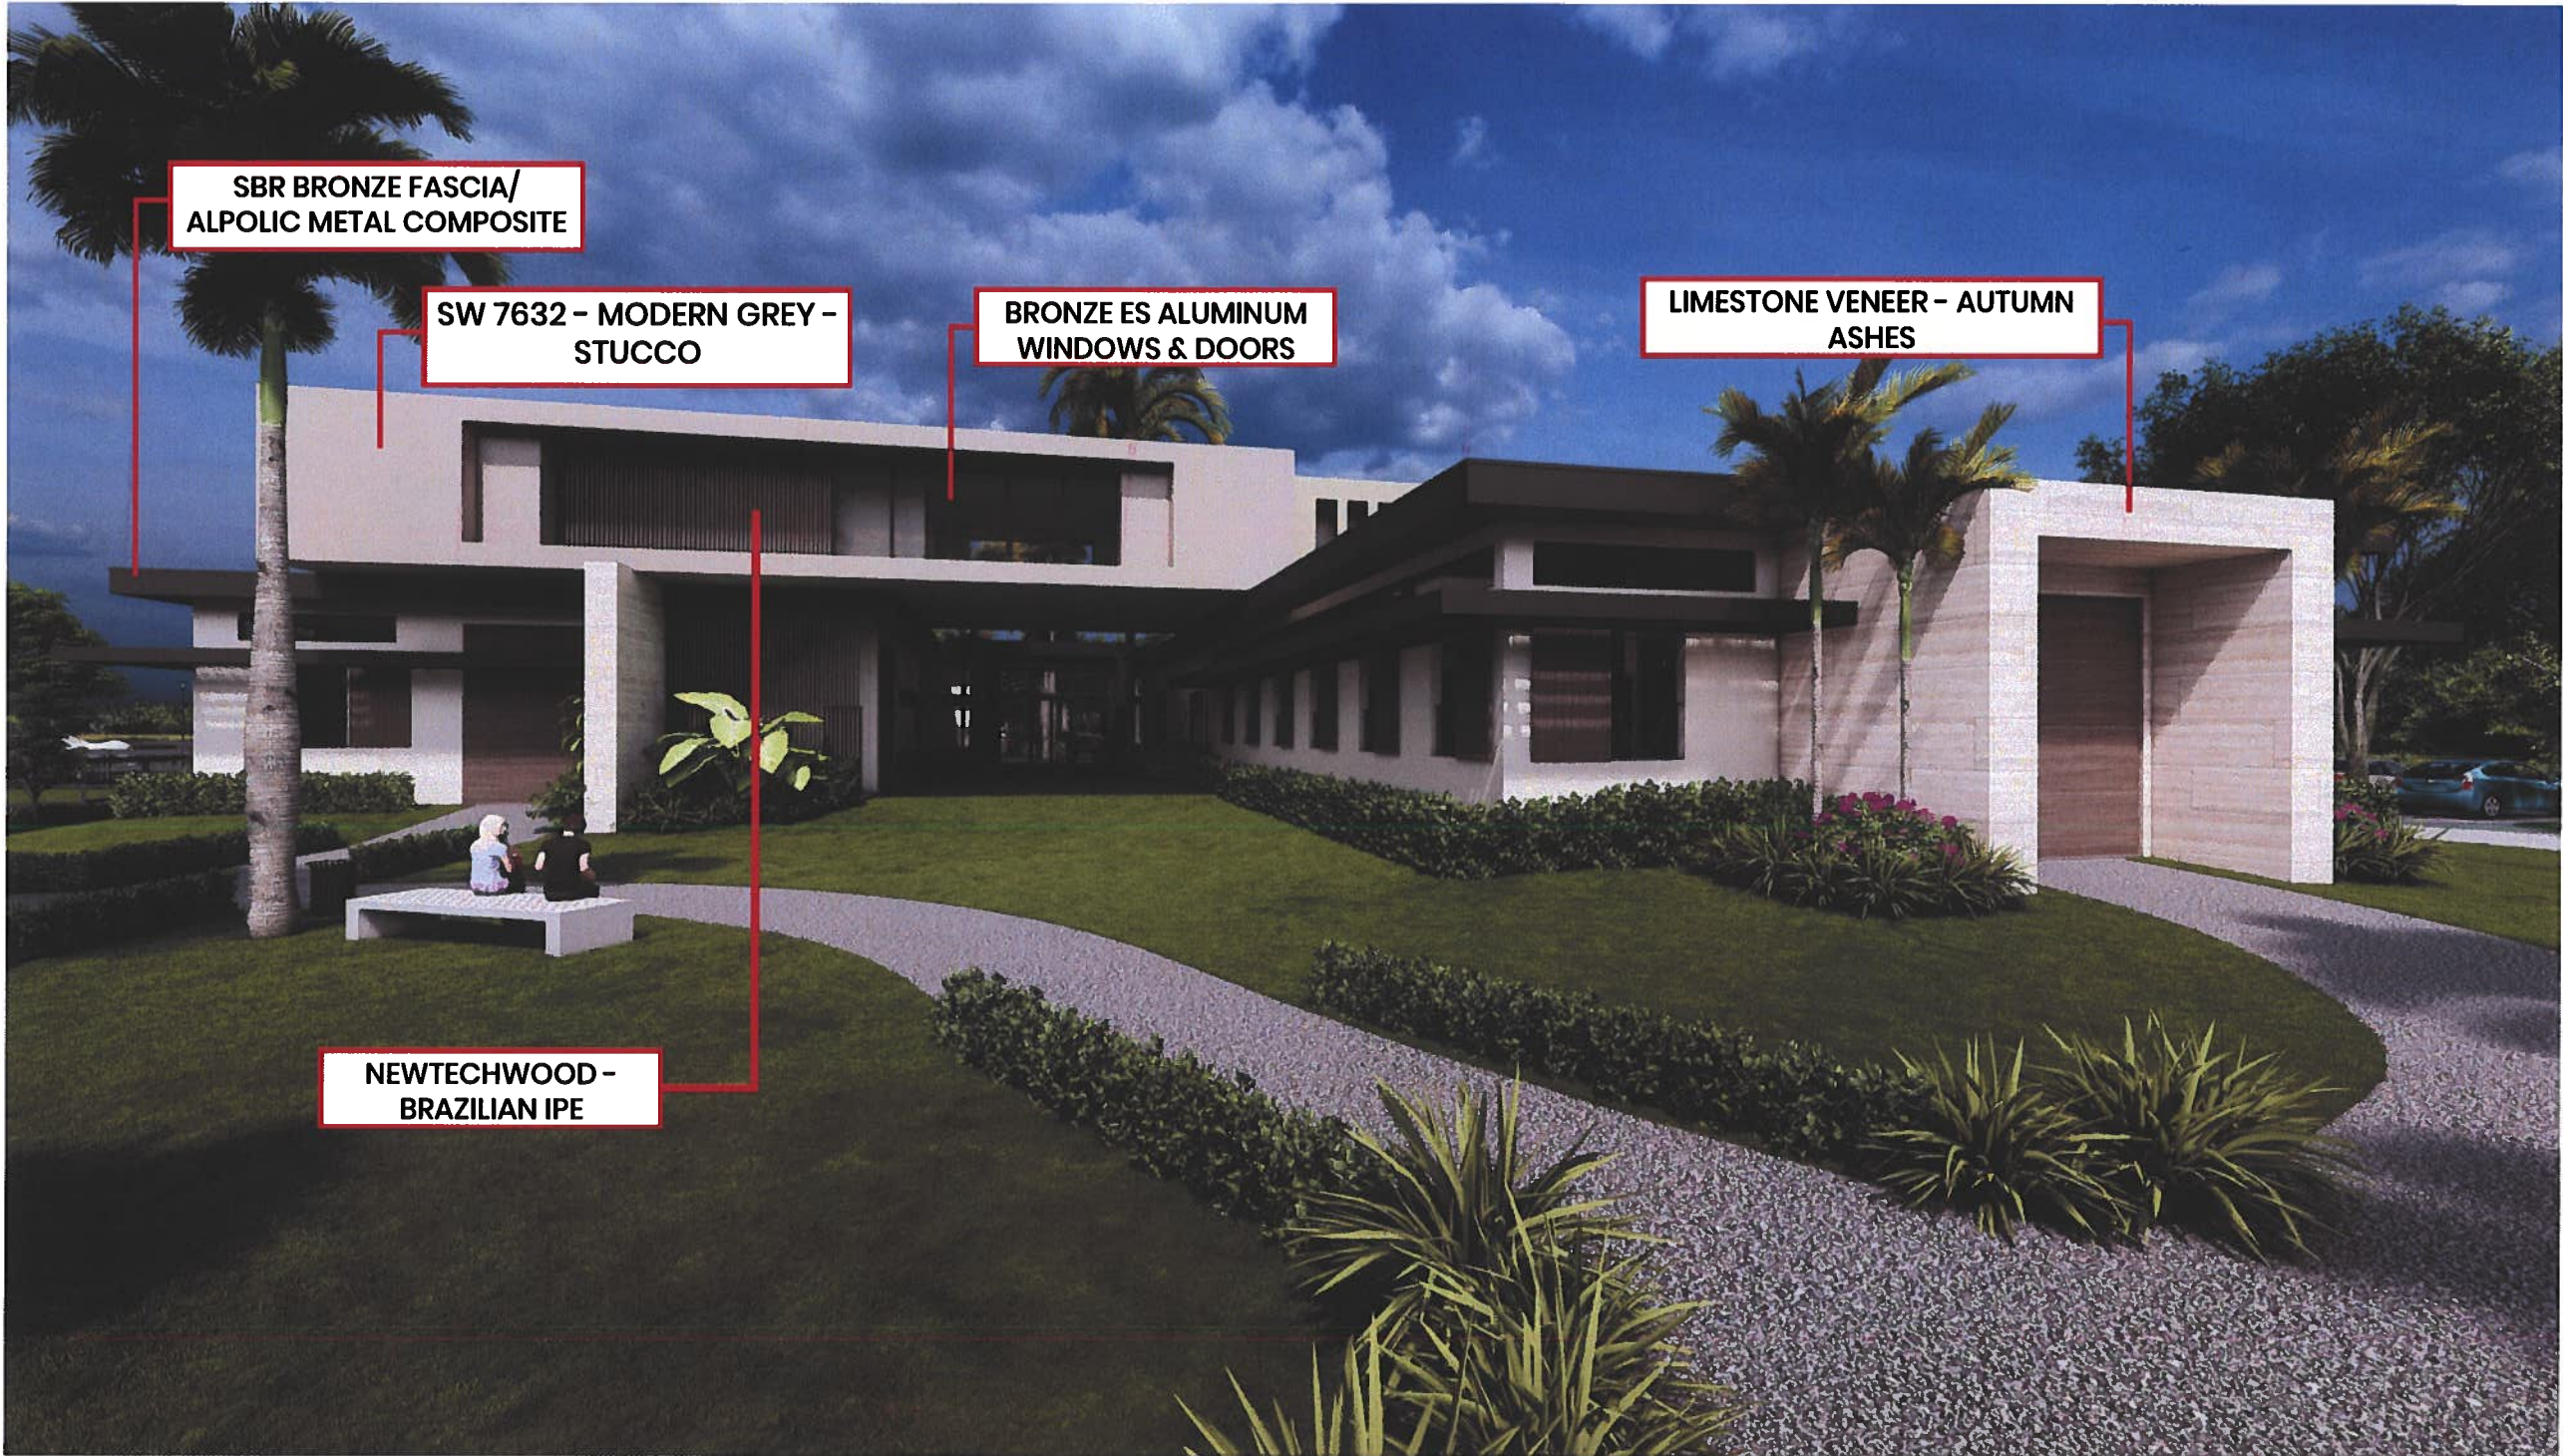




**PROJECT: MARIGOLD FARMS**


15565 SUNSET LANE  
WELLINGTON, FL 33414

**MATERIALS AND INFORMATION**


COVERED ARENA

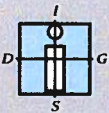

**IN-SITE DESIGN GROUP**  
ARCHITECTURAL SERVICES  
1546 Jackson Street  
Hollywood, Florida 33020  
954-921-5333  
[www.insitedesigngroup.com](http://www.insitedesigngroup.com)

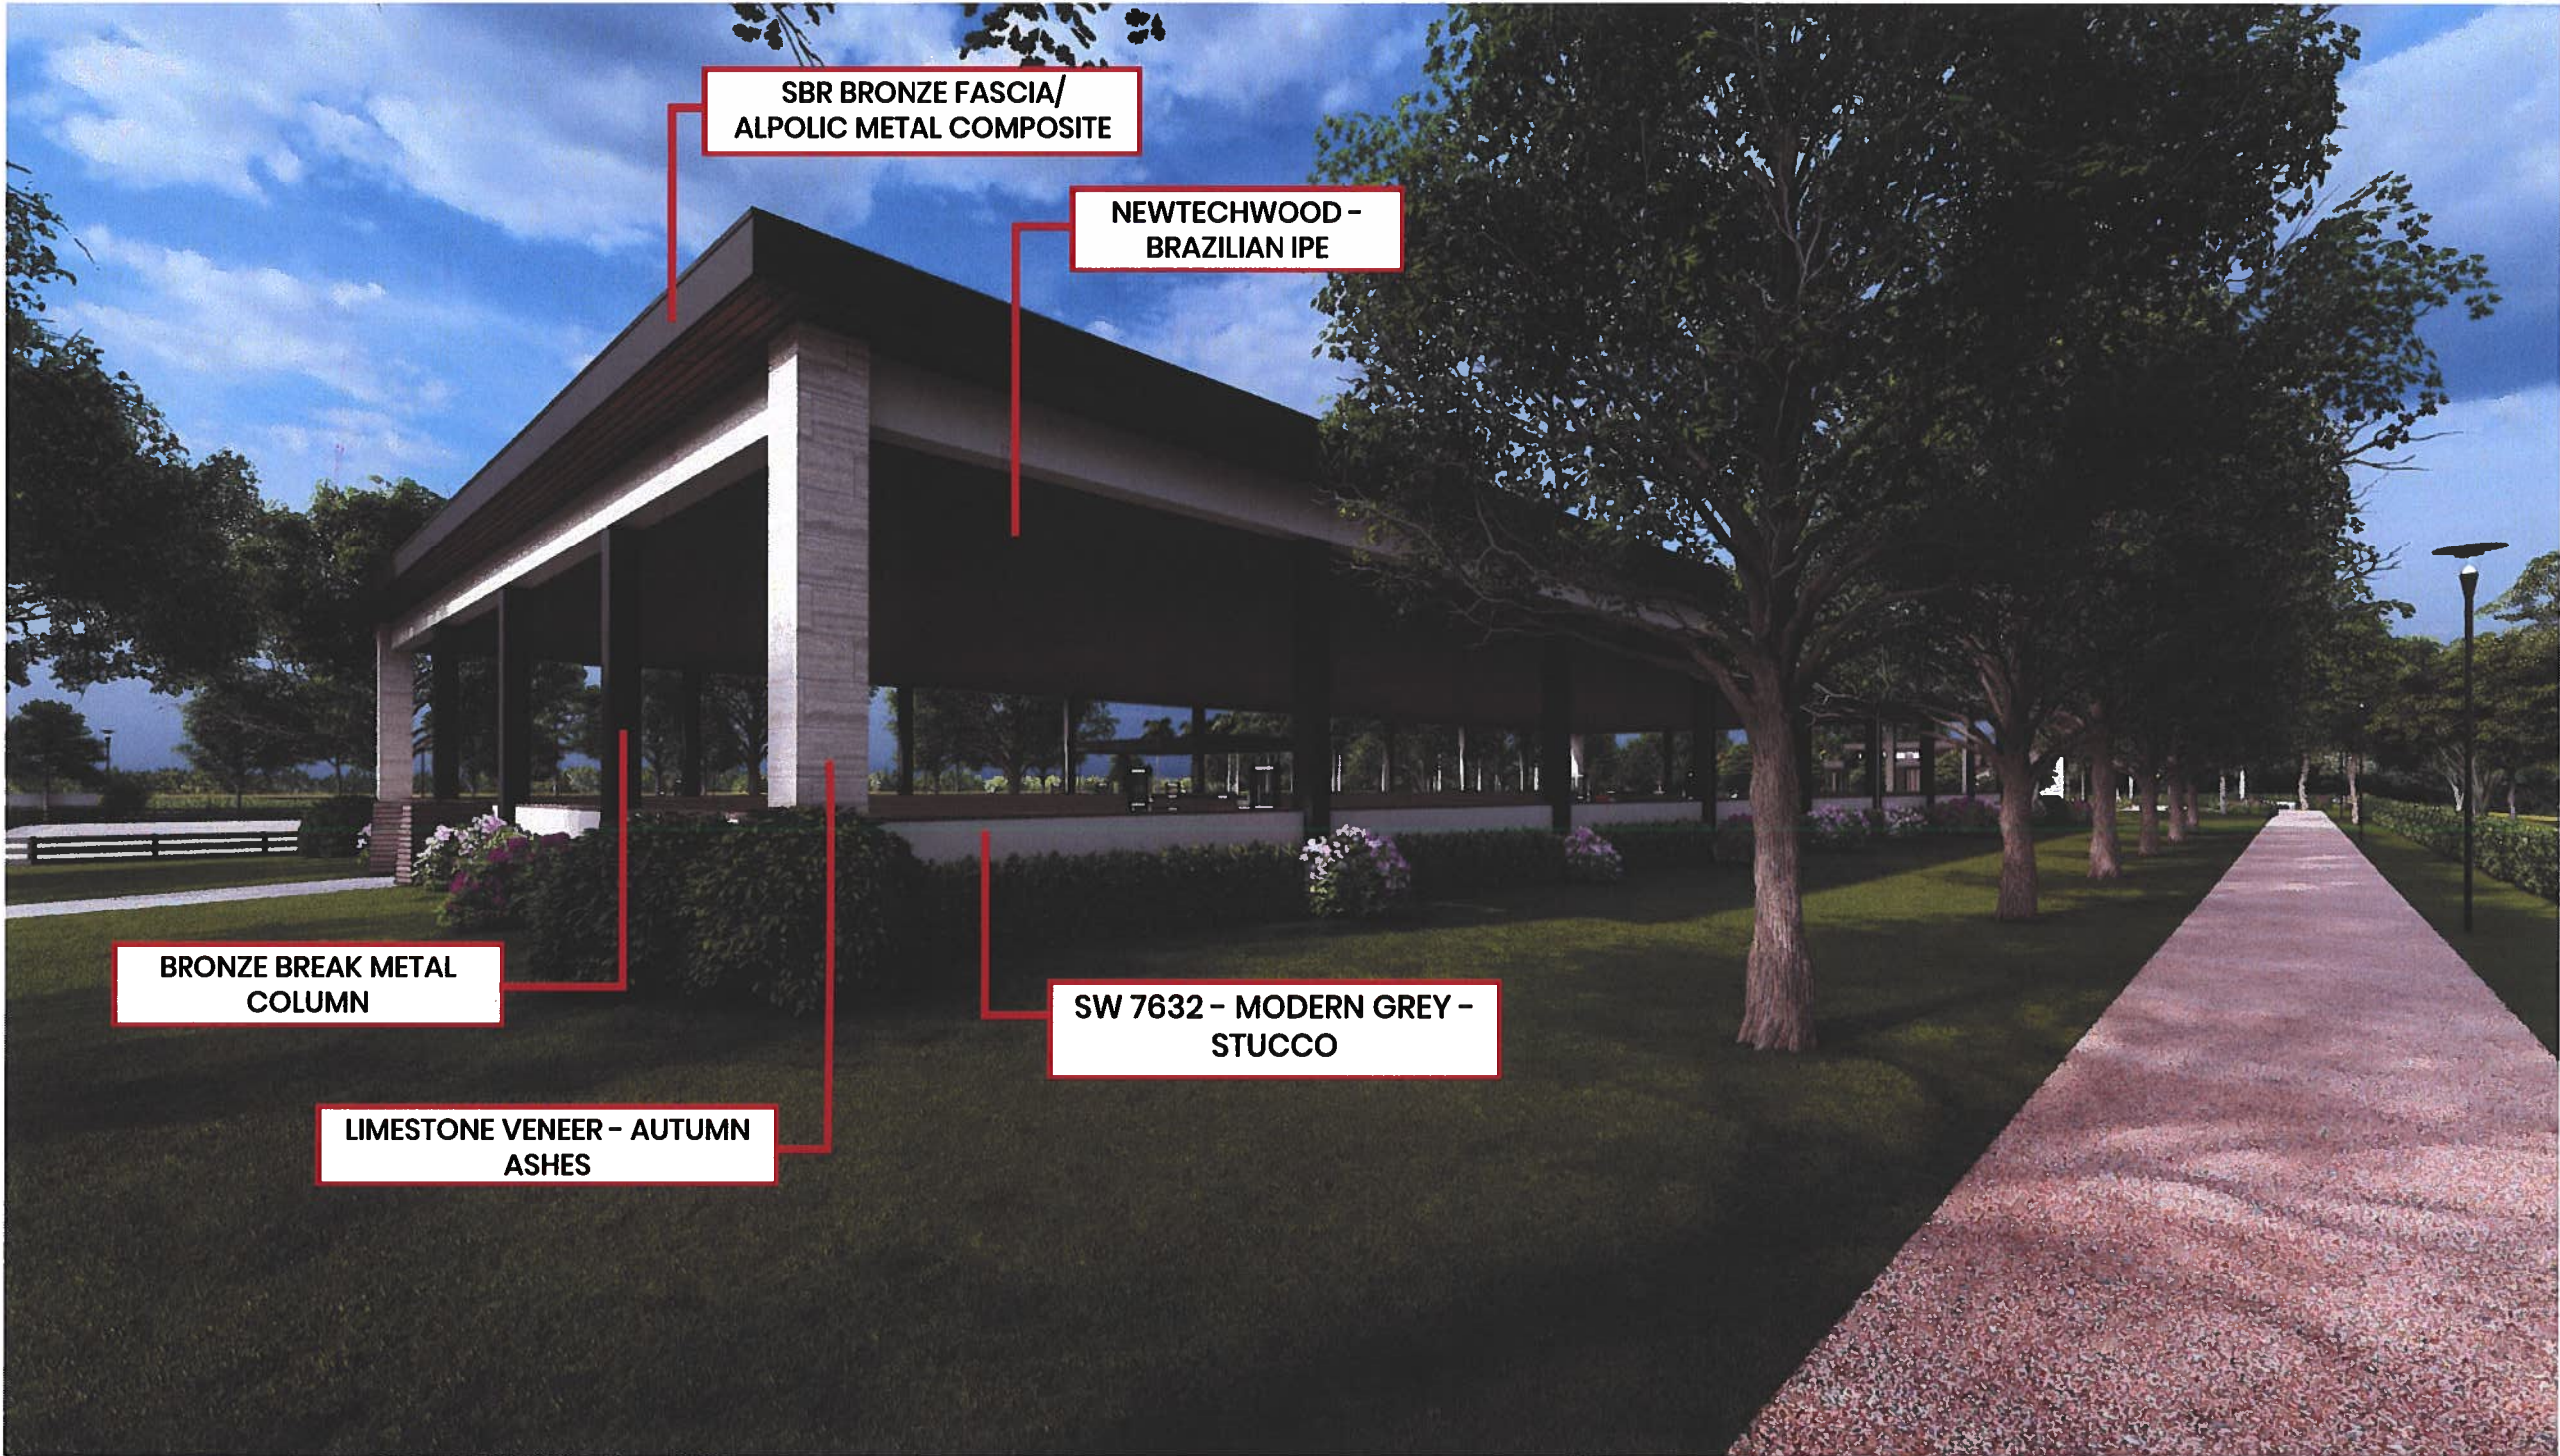

BRONZE BREAK  
METAL COLUMNS

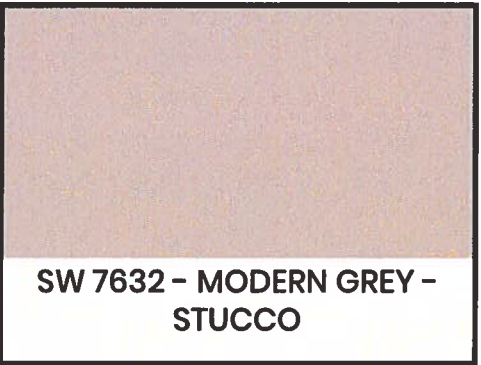

SW 7632 - MODERN GREY -  
STUCCO



SBR BRONZE FASCIA/  
ALPOLIC METAL COMPOSITE



NEWTECHWOOD -  
BRAZILIAN IPE



LIMESTONE VENEER -  
AUTUMN ASHES



